




SECTION
15th STREET
HORIZ. 1"=40'
SCALE VERT. 1"=4'

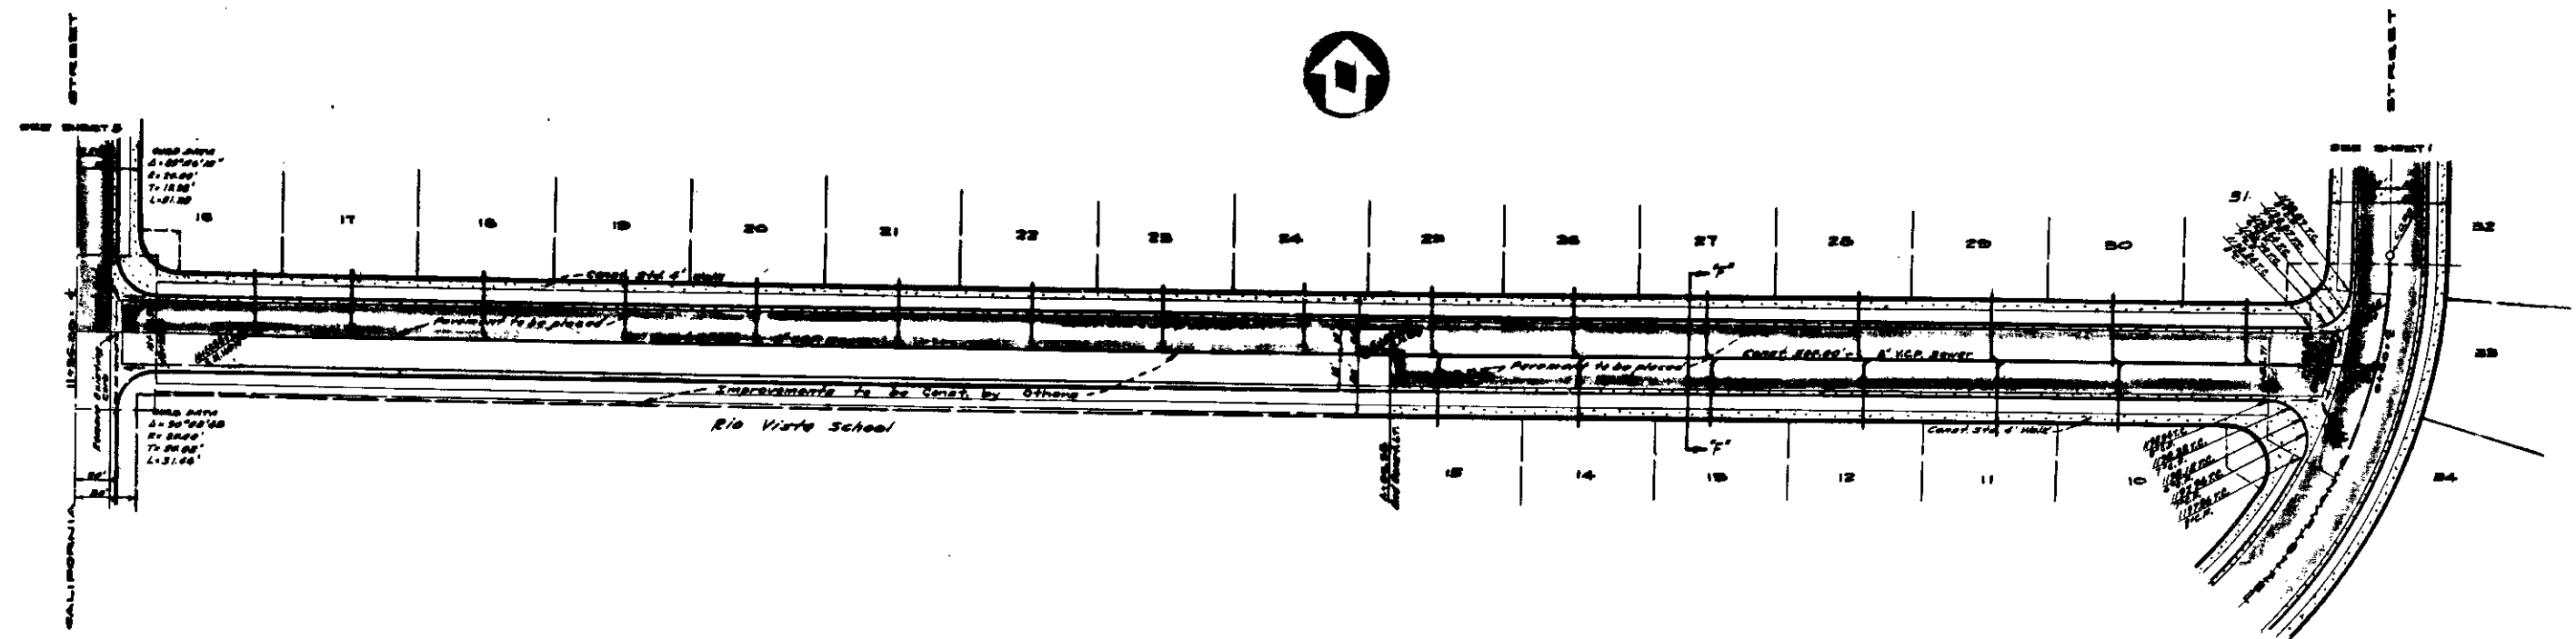

PLAN
15th STREET
SCALE: 1"=40'

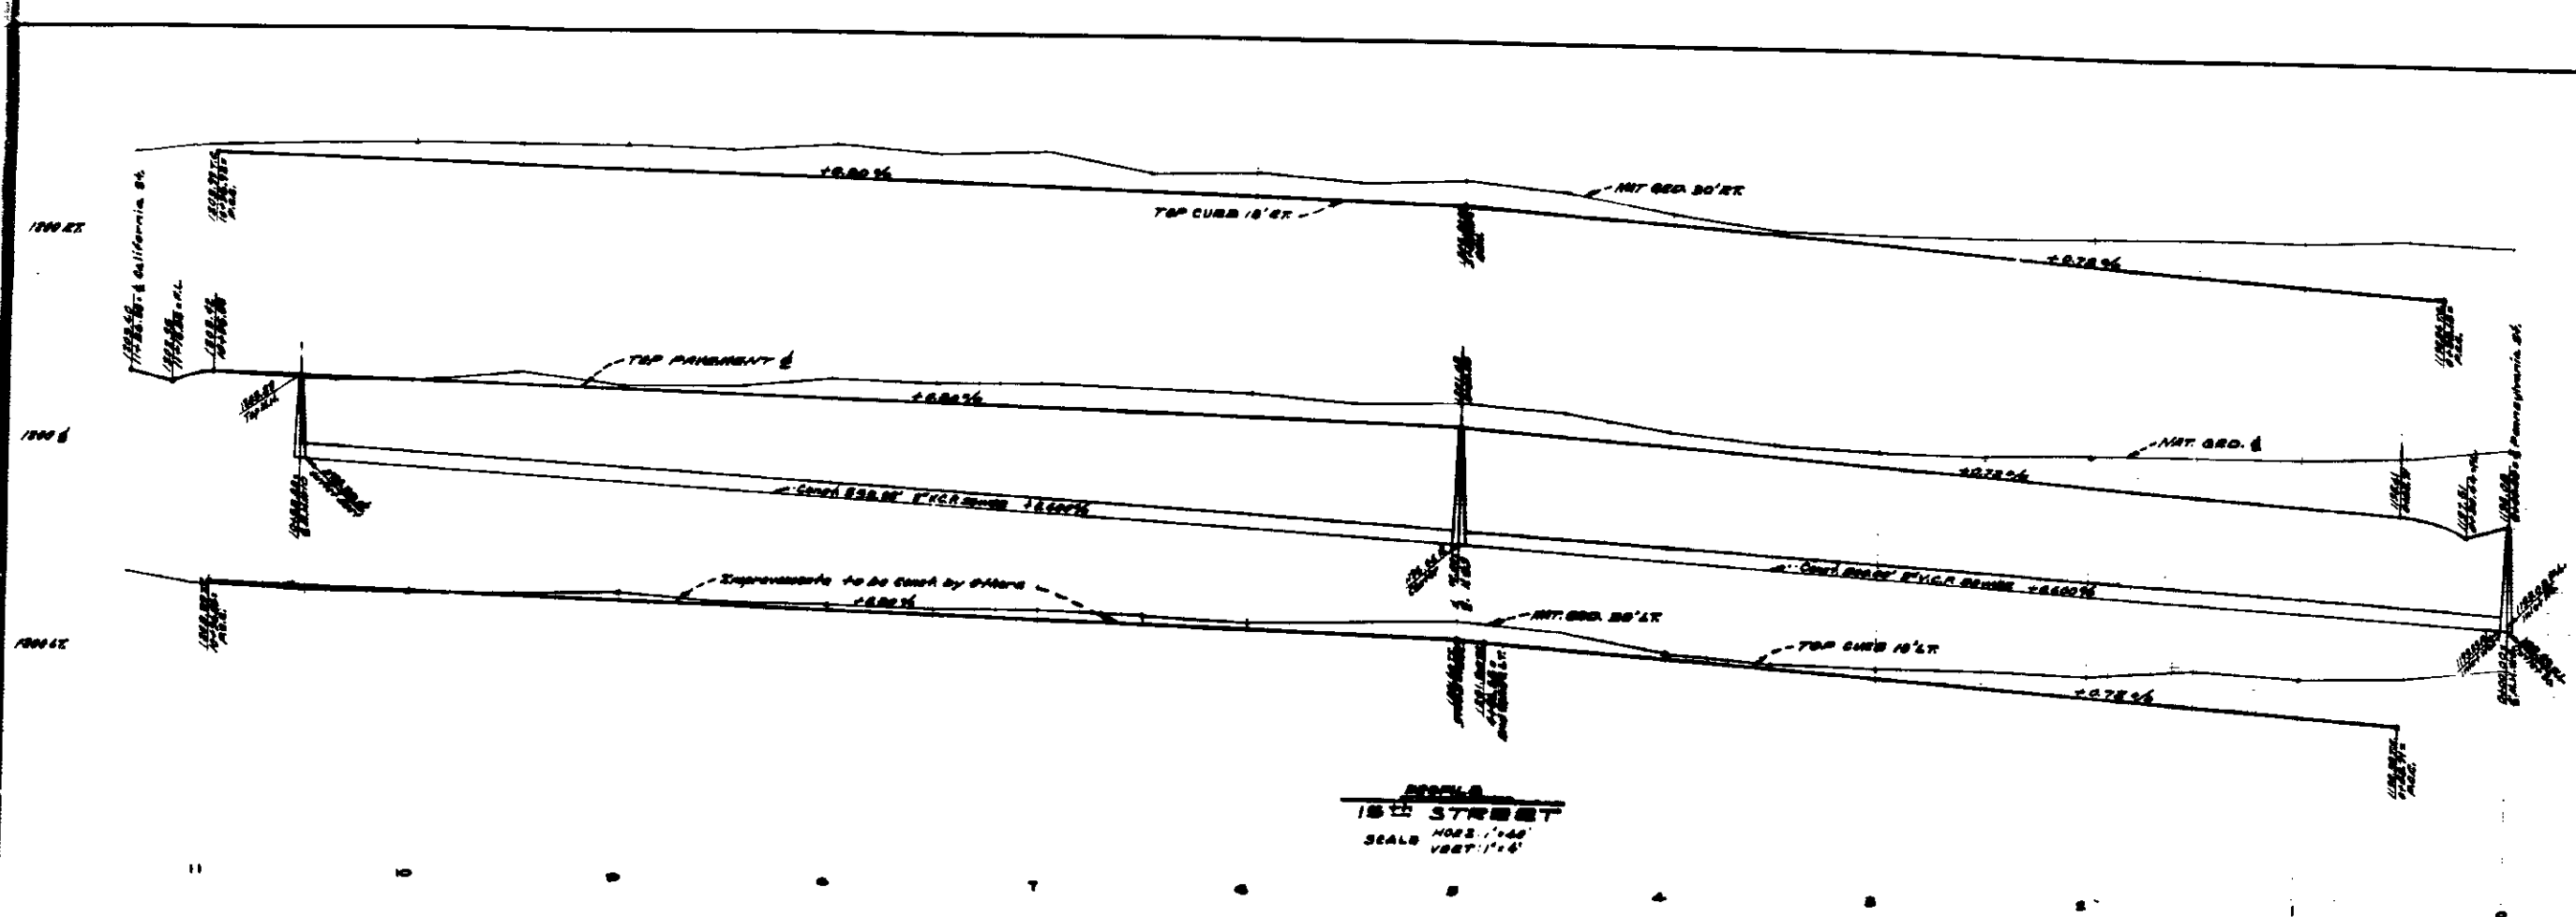

SECTION
 15th STREET
 HORIZ. 1"=40'
 SCALE VERT. 1"=4'

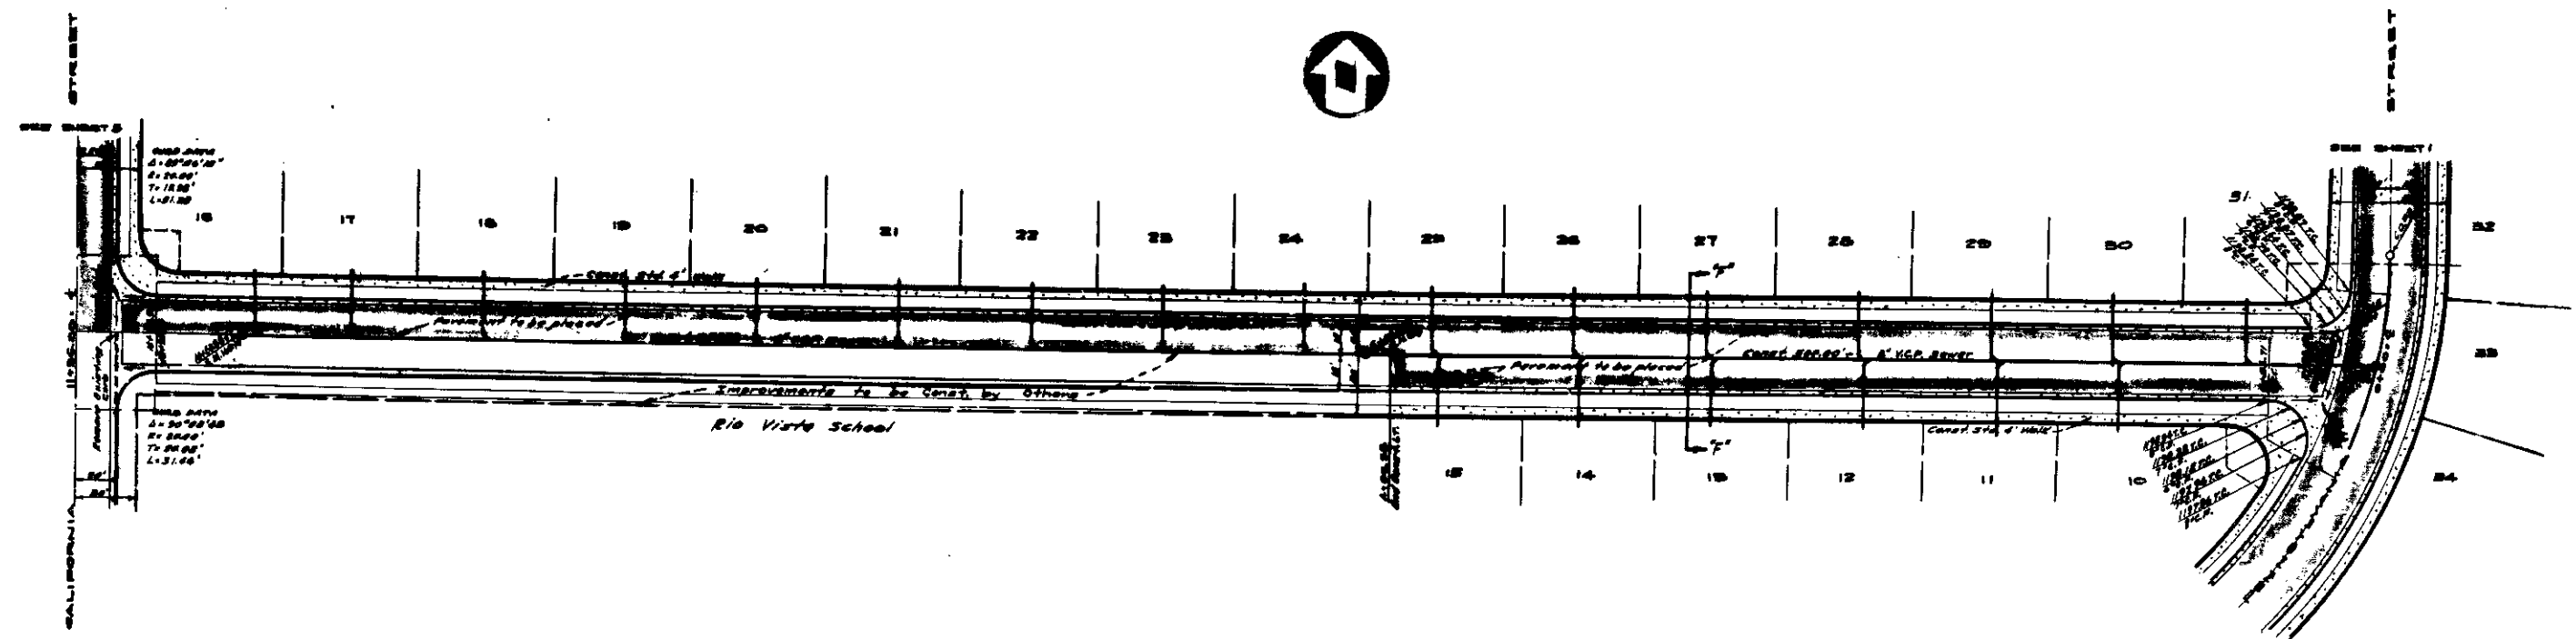

PLAN
 15th STREET
 SCALE: 1"=40'