


STATE	PROJECT NO.	DATE	SCALE
CALIF.			

DIST.	COUNTY	ROUTE	SEC.	LINE	SHEET
VIII	58d	190	58d	7	10

E. Q. Sullivan
 Del. Eng. DRL
 Approved May 27, 1950
E. Q. Sullivan

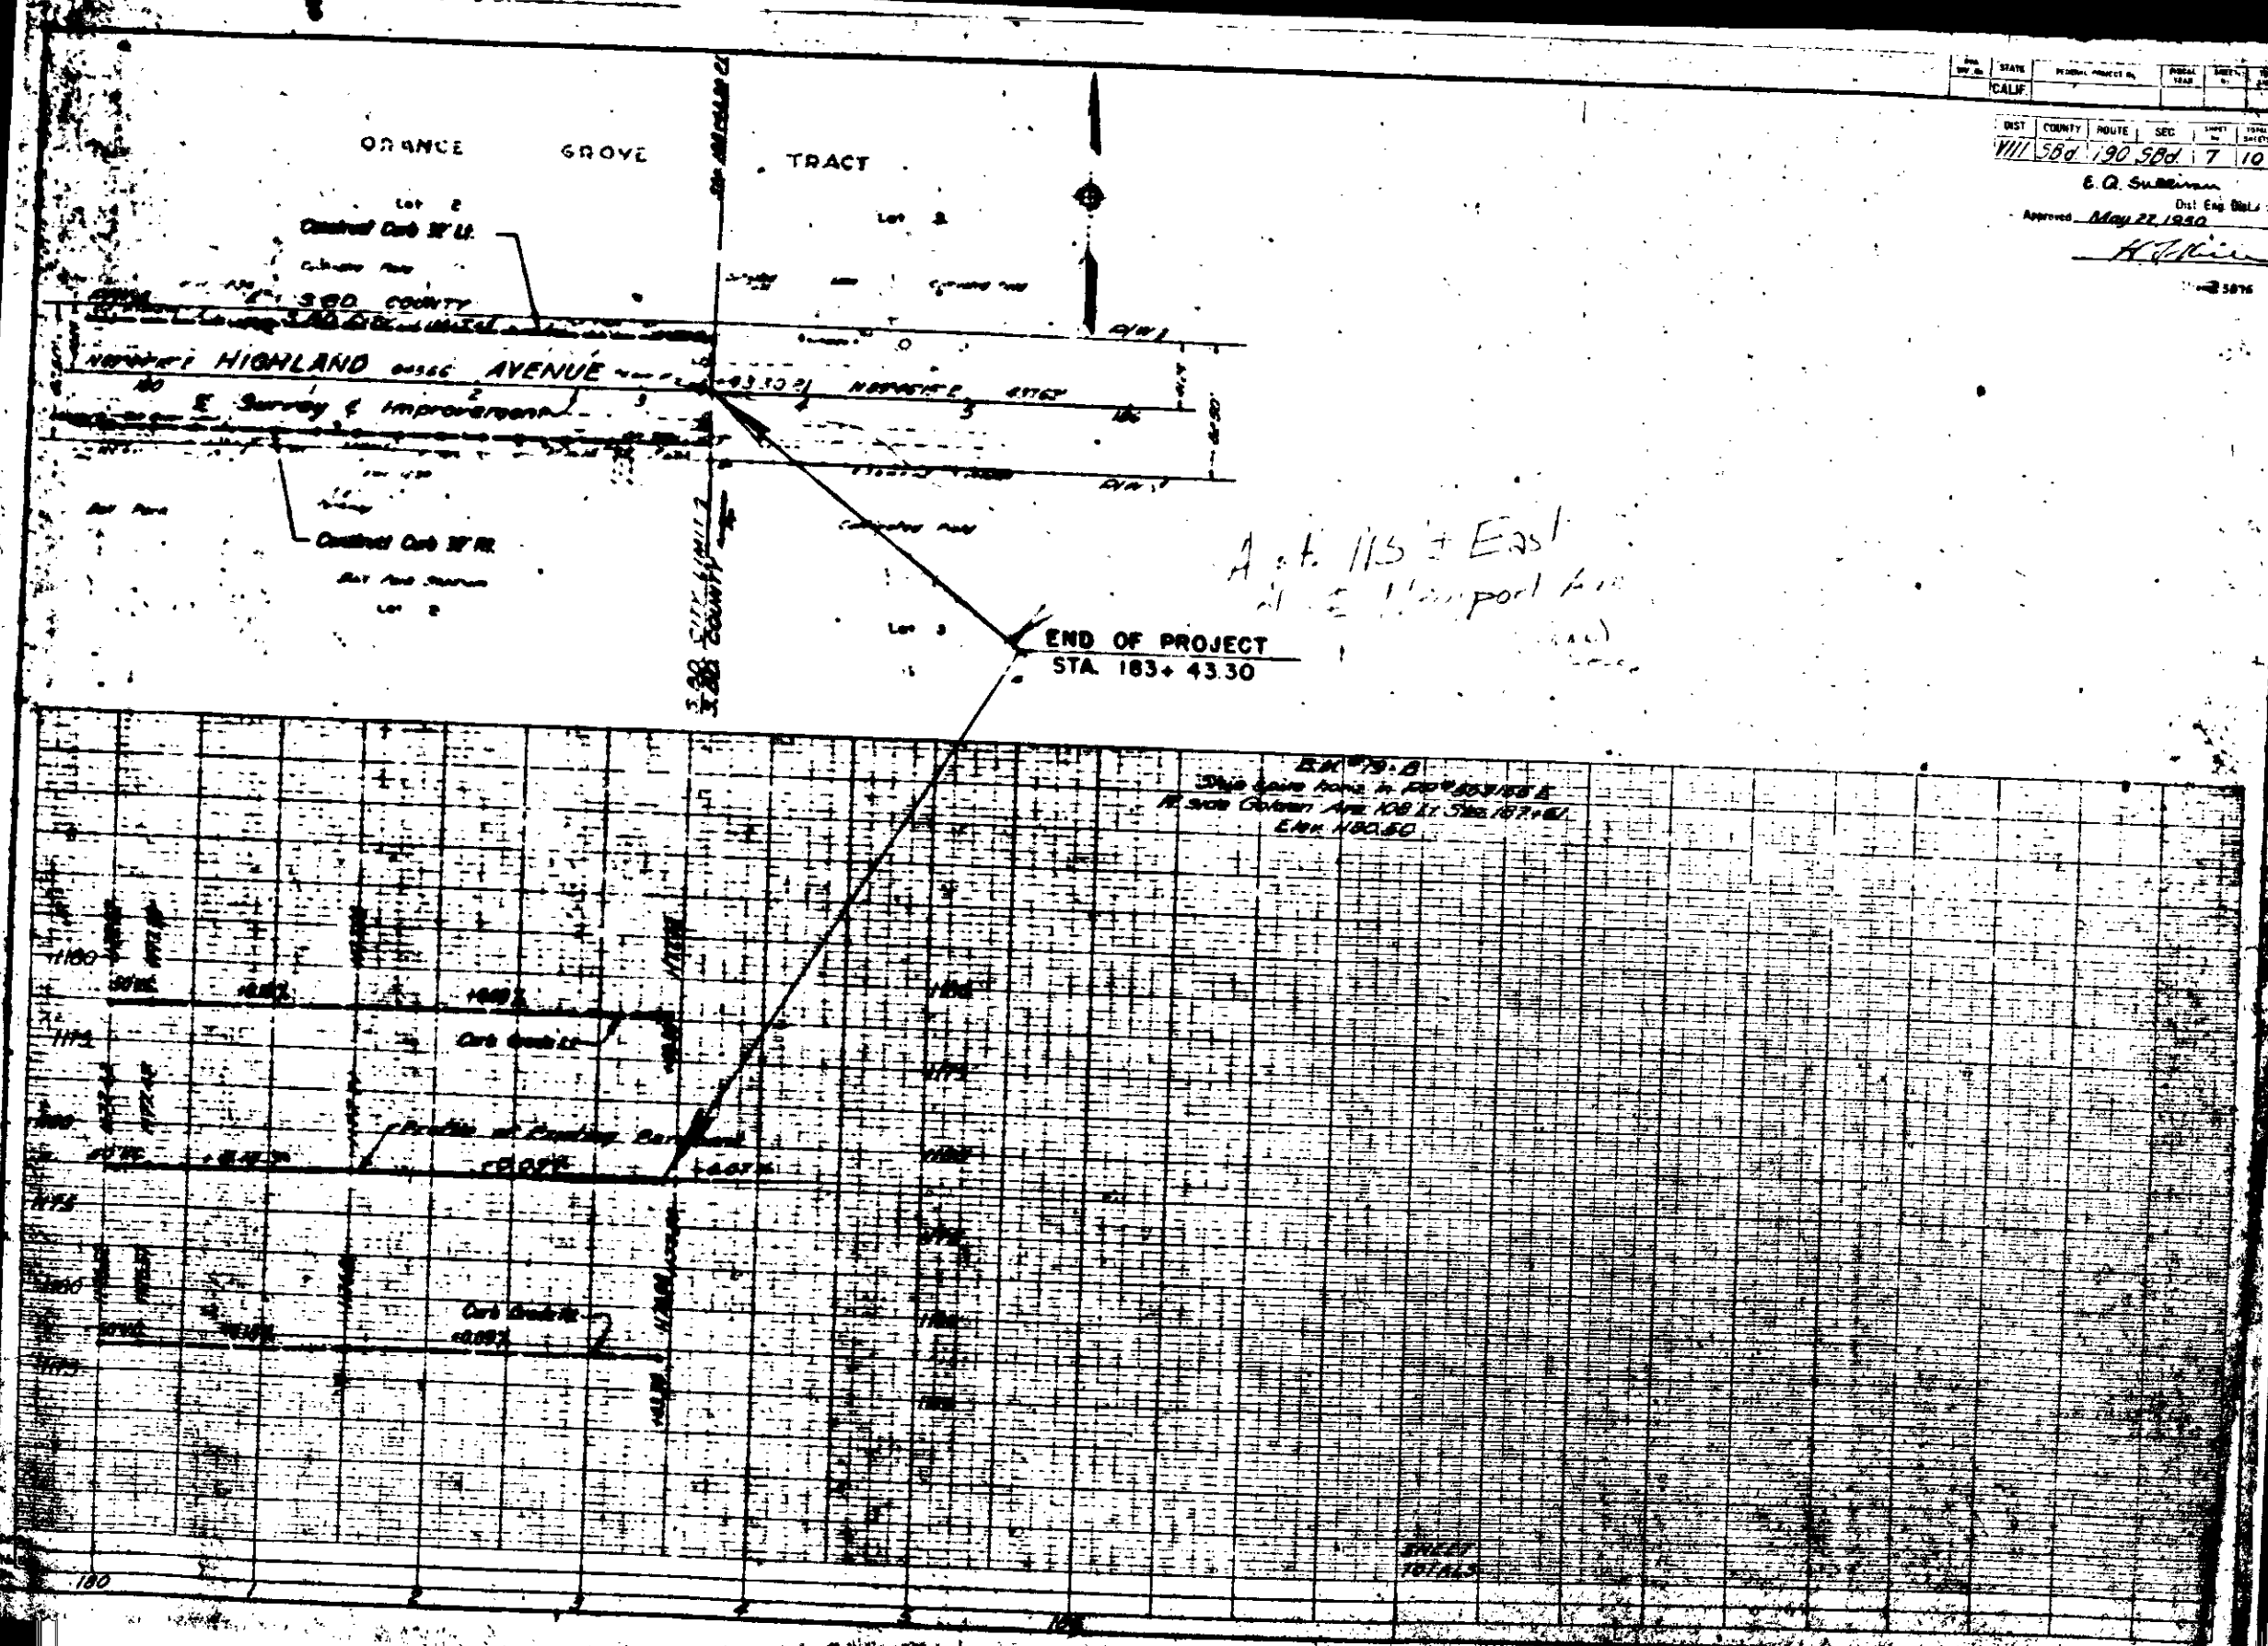

EA 183.0
 This point is on the 183+00.00
 in the County Line 100 ft. 58d 190 7 10
 E.M. 180.50

STATE	PROJECT NO.	DATE	SCALE
CALIF.			

DIST	COUNTY	ROUTE	SEC	LINE	SHEET
VIII	SBD	190	SBD	7	10

E. Q. Sullivan
 Del. Eng. Date
 Approved May 27, 1950
E. Q. Sullivan

