


GENERAL NOTES


- 1. All work embodied on these plans shall be done in conformity with applicable provisions of specifications No. 2271 and Standard Drawing No. 232L.
- 2. Access Curb for driveways where necessary, exact locations of walls to be determined in the field.
- 3. Bench Mark EL. 1195.021 M.S.L. - Lywood of Harrison Street; Manca at 2nd Mark; Home 23.5 feet West.
- 4. Removal of Obstructions
  - \* To be removed under this Contract
  - + To be removed and relocated by others

EL. 1195.00

EL. 1195.00

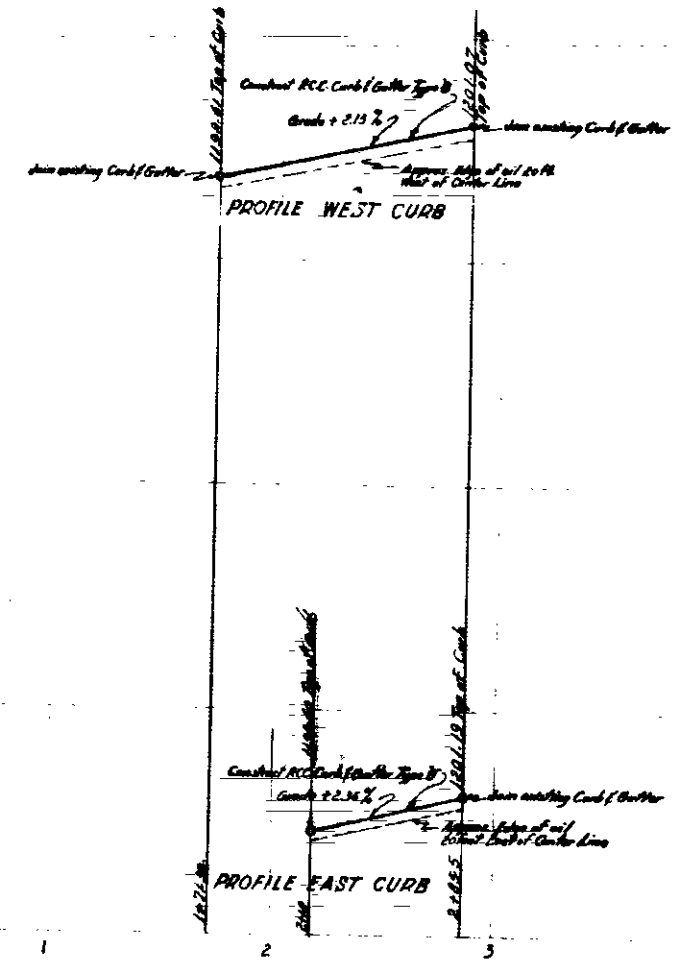

Scale 1"=40'

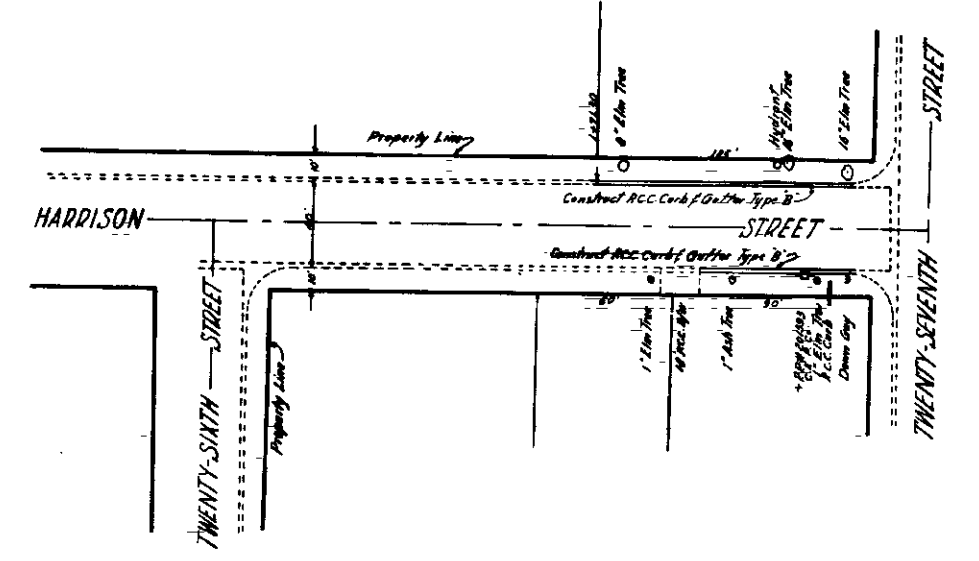

DEPARTMENT OF ENGINEERING CITY OF SAN BERNARDINO			
HARRISON STREET Between Twenty-Sixth Street and Twenty-Seventh Street (Curb & Gutter)			
SUBMITTED BY	REFERENCE	DATE	
APPROVED BY <i>Arnold C. Wilford</i>	IS 22	DRAWN BY	10
CITY ENGINEER	CHECKED BY		2
REGISTERED CIVIL ENGINEER NO. 9221			