




**PROFILE - WATERMAN AVENUE**  
 HORIZONTAL SCALE 1"=40'  
 VERTICAL SCALE 1"=4'

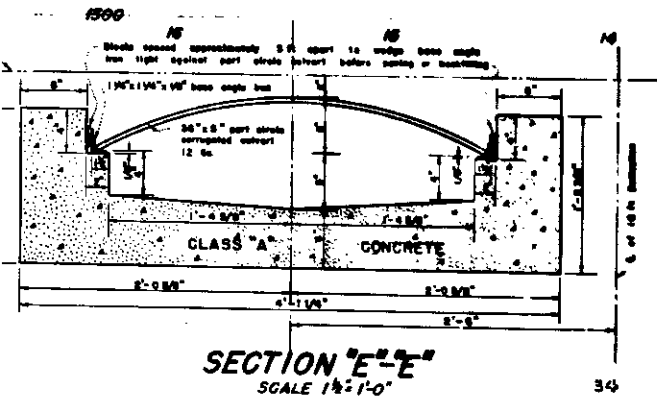


**SECTION E-E'**  
 SCALE 1/4"=1'-0"

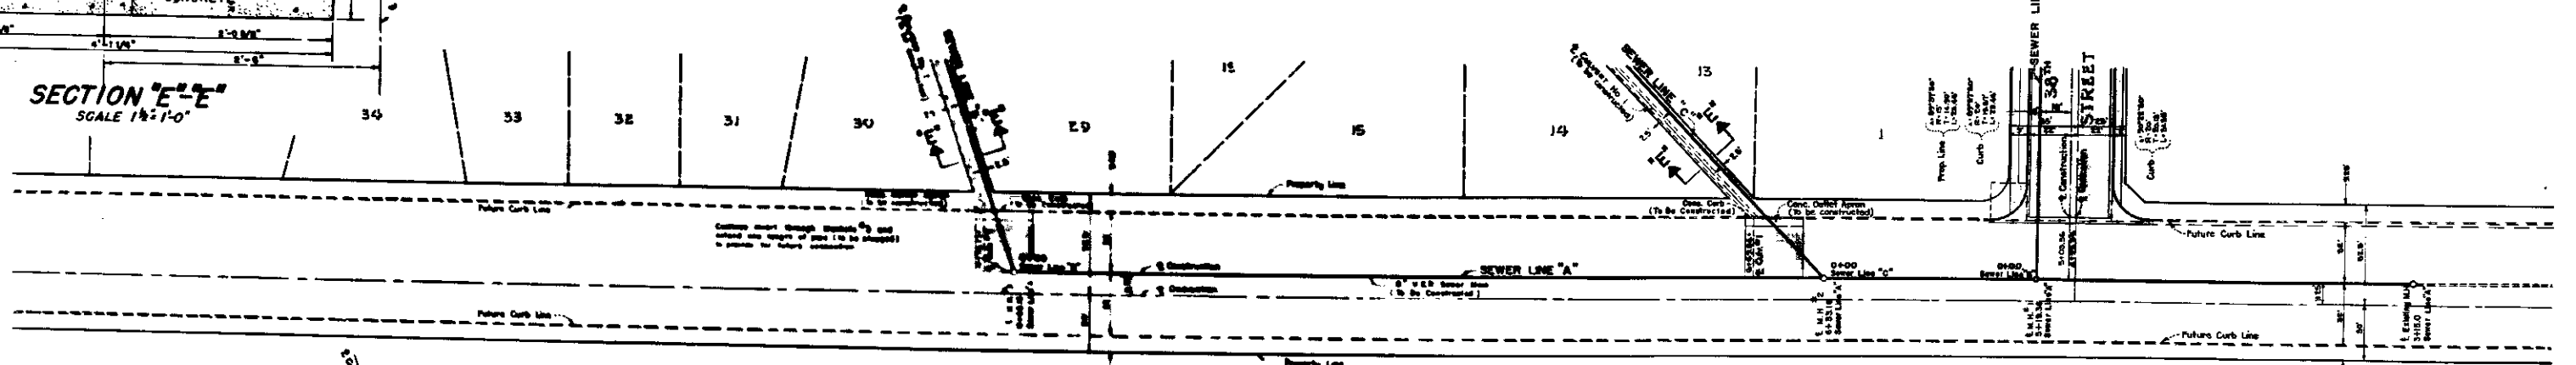

**PLAN - WATERMAN AVENUE**  
 SCALE 1"=40'

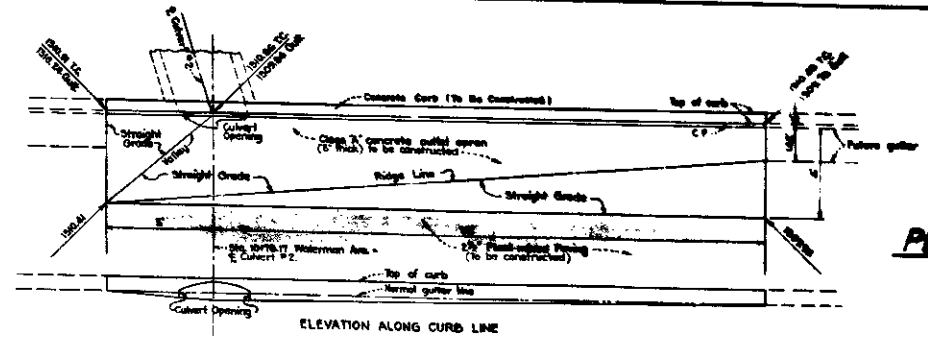


ELEVATION ALONG CURB LINE

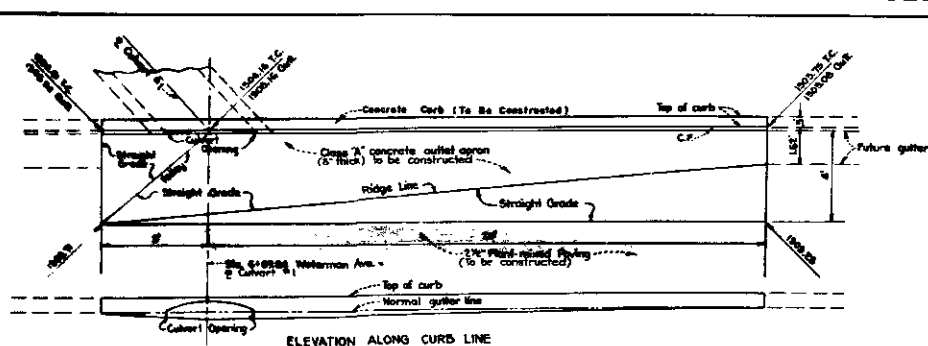


ELEVATION ALONG CURB LINE

DEPARTMENT OF ENGINEERING  
 CITY OF SAN BERNARDINO  
**TRACT NO. 3619**  
 IMPROVEMENT PLANS & PROFILES

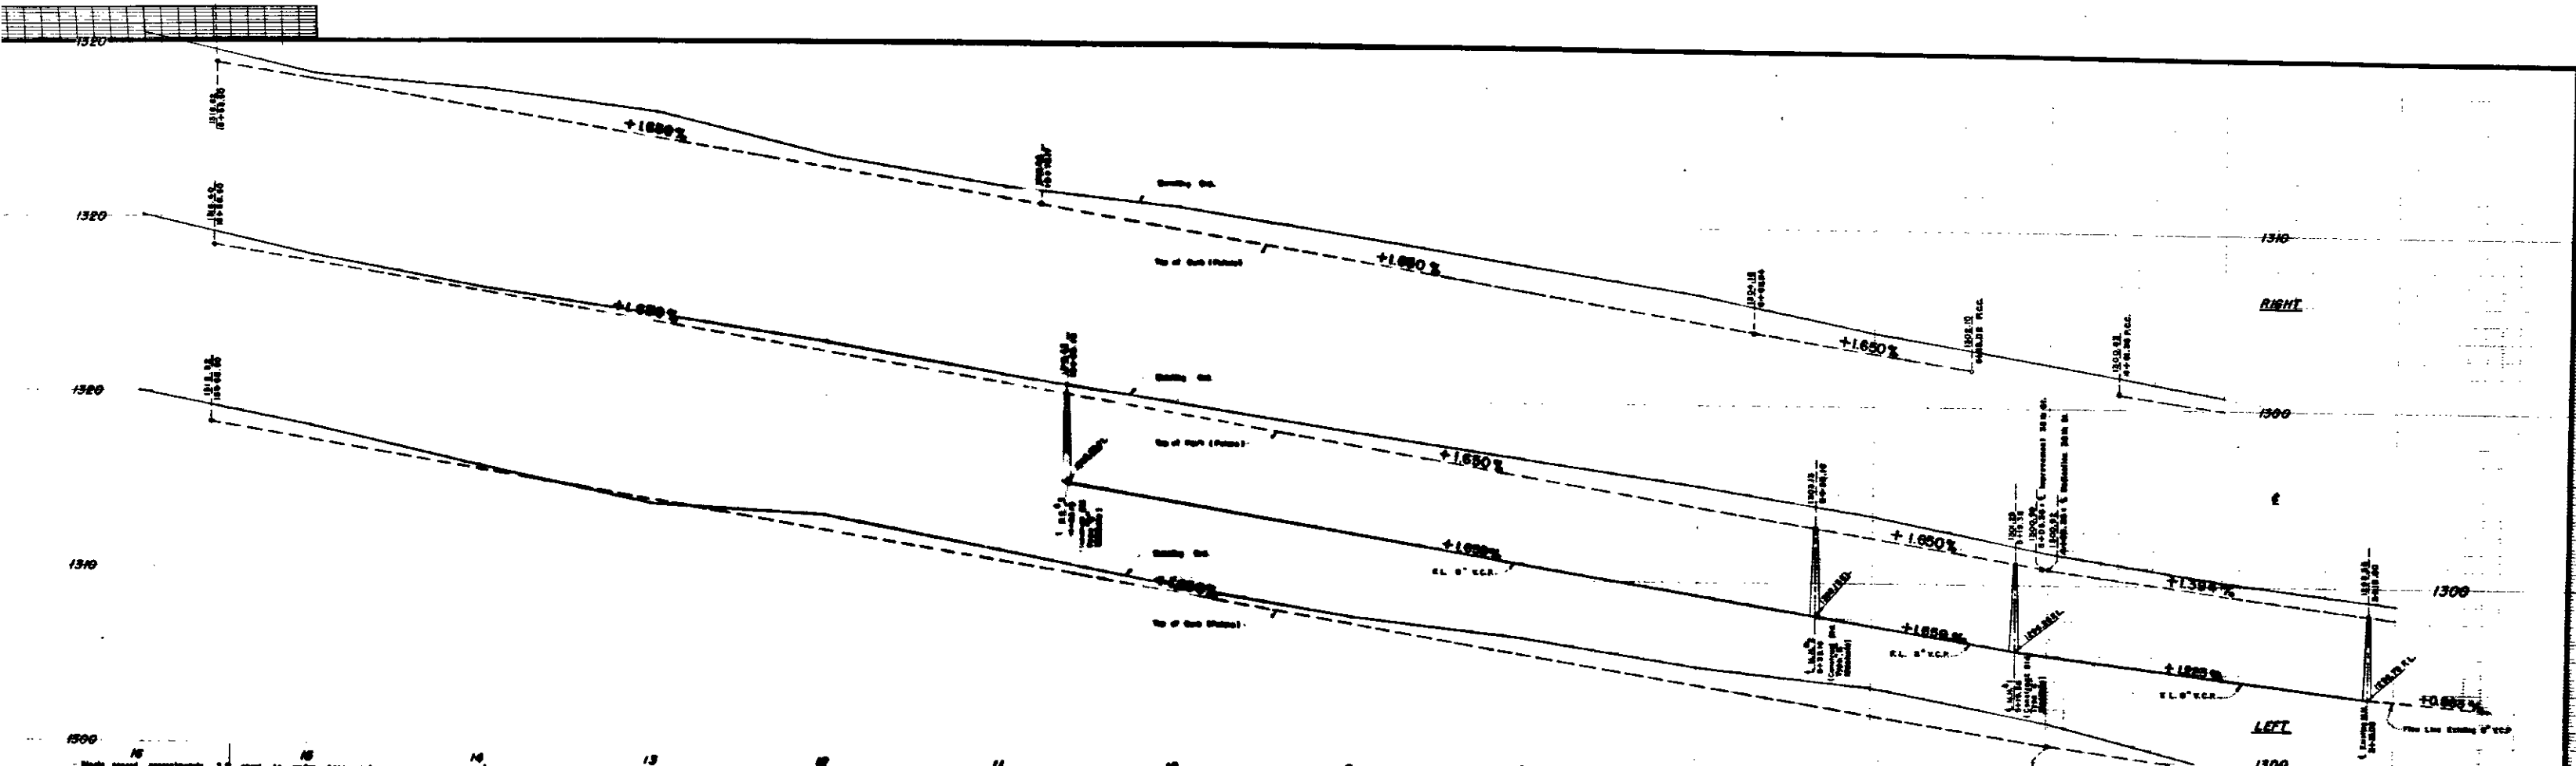


**PROFILE - WATERMAN AVENUE**

SCALE HORIZONTAL 1"=40'  
SCALE VERTICAL 1"=4'

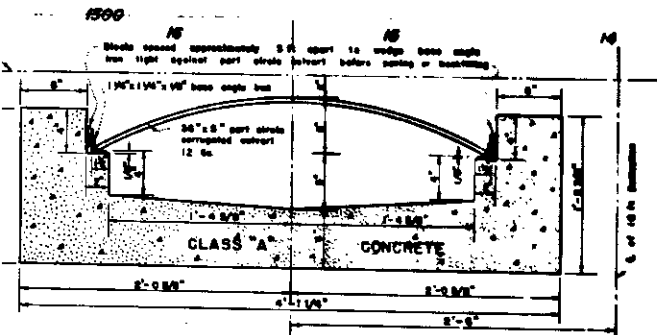


**SECTION E-E**

SCALE 1/2"=1'-0"

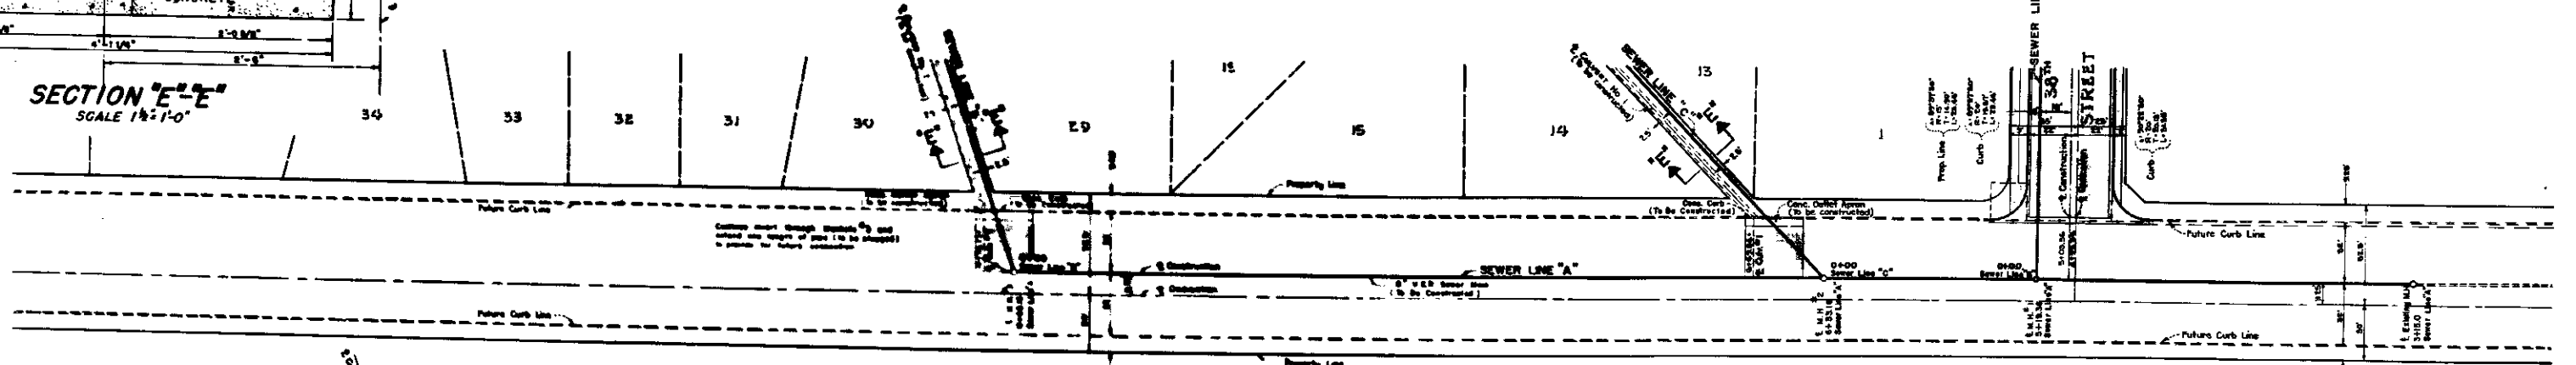


**PLAN - WATERMAN AVENUE**

SCALE 1"=40'

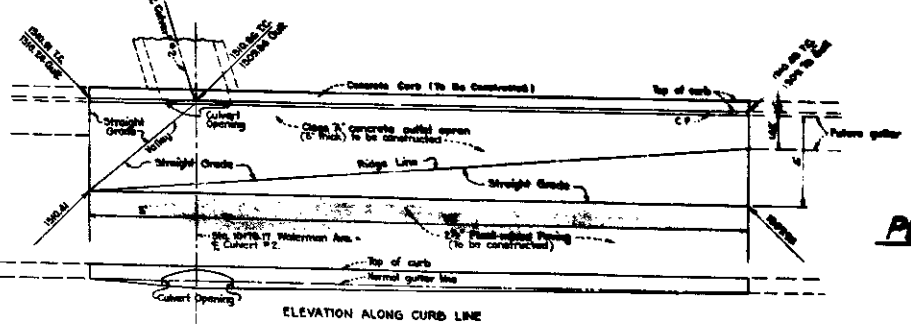

ELEVATION ALONG CURB LINE

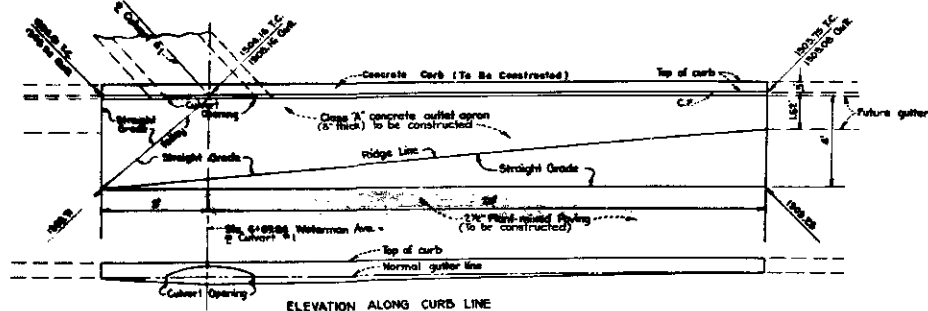

ELEVATION ALONG CURB LINE

DEPARTMENT OF ENGINEERING  
CITY OF SAN BERNARDINO

**TRACT NO. 3619**

IMPROVEMENT PLANS & PROFILES

SIDE POST