


PROPOSED
SCALE: HORIZ.
VERT. 1" = 4'

BEGINNING OF PROJECT
STATION 45+75 UNIT NO. 4

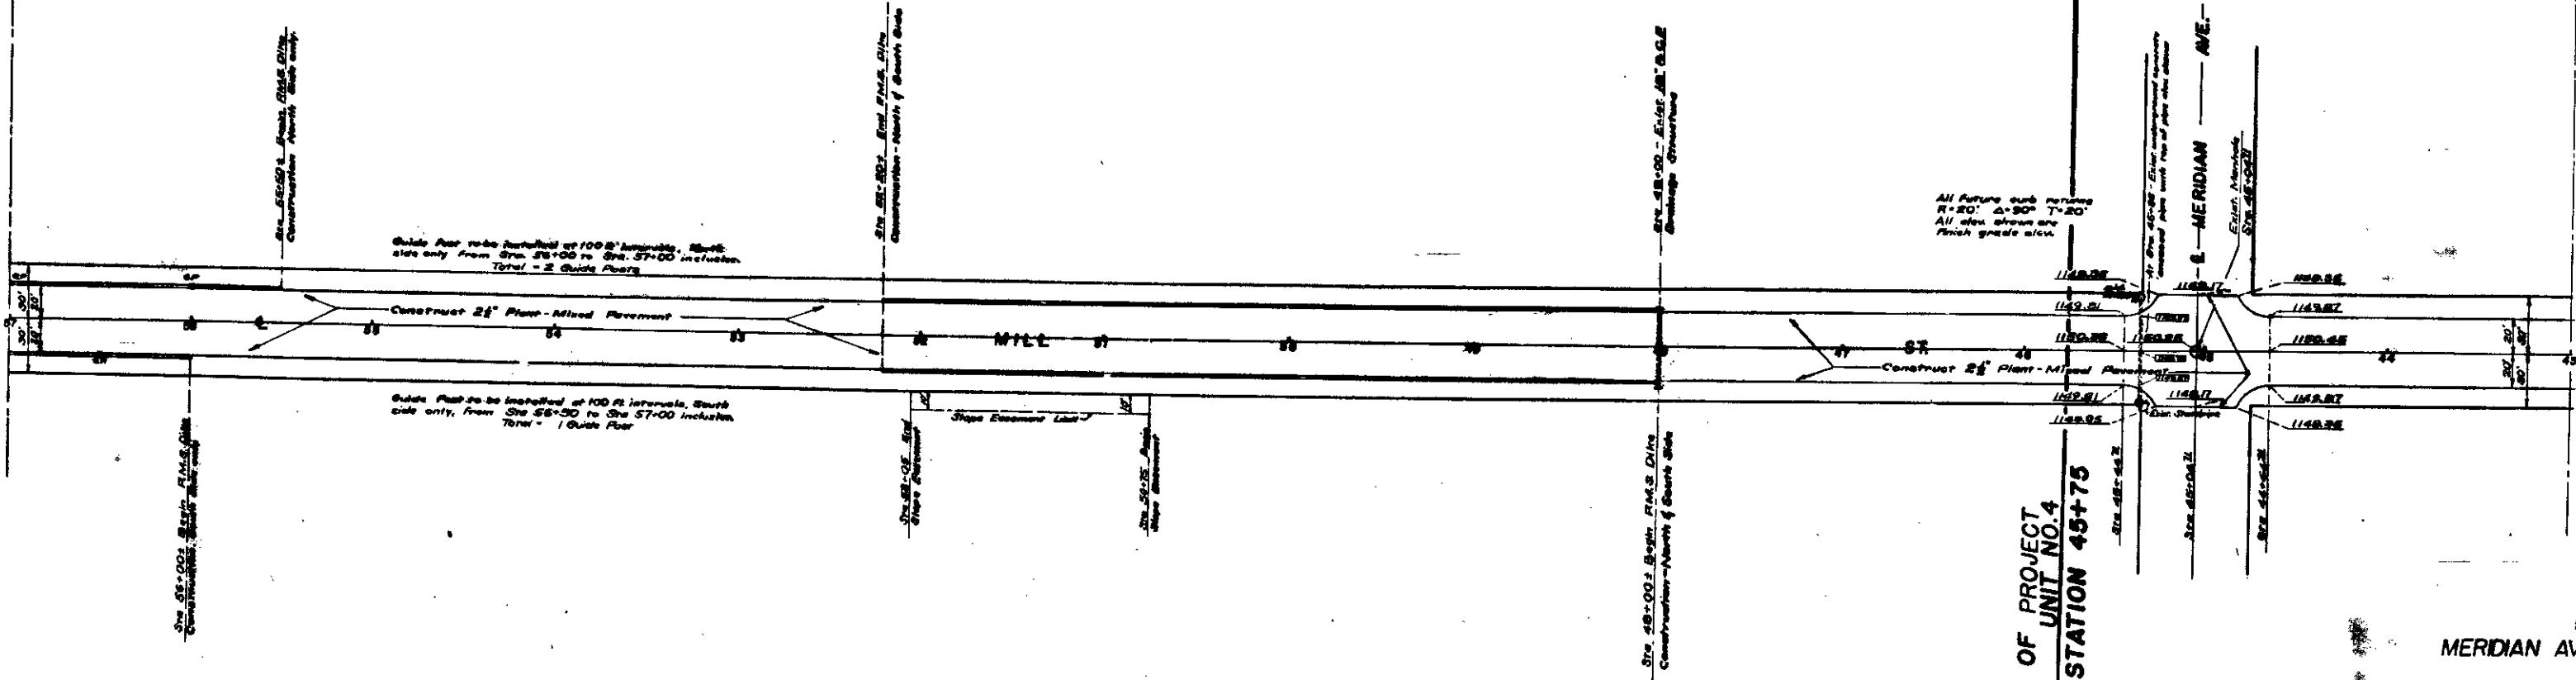

Guide Post to be installed at 100 ft intervals, South side only from Sta 55+00 to Sta 57+00 inclusive. Total = 2 Guide Posts

Guide Post to be installed at 100 ft intervals, South side only, from Sta 55+50 to Sta 57+00 inclusive. Total = 1 Guide Post

All future curb returns
R=20' Δ=90° T=20'
All elev shown are
Finish grade elev.

BEGINNING OF PROJECT
STATION 45+75 UNIT NO. 4

MERIDIAN AVE

April 10
1971

