



Install 1 min length of 21" R.C.P. for each manhole to C.B. 310 11412, 12 per End of M. 117 Catch Basins 9, 10, 11, 12 and laterals not a part of this Project, Installation by others

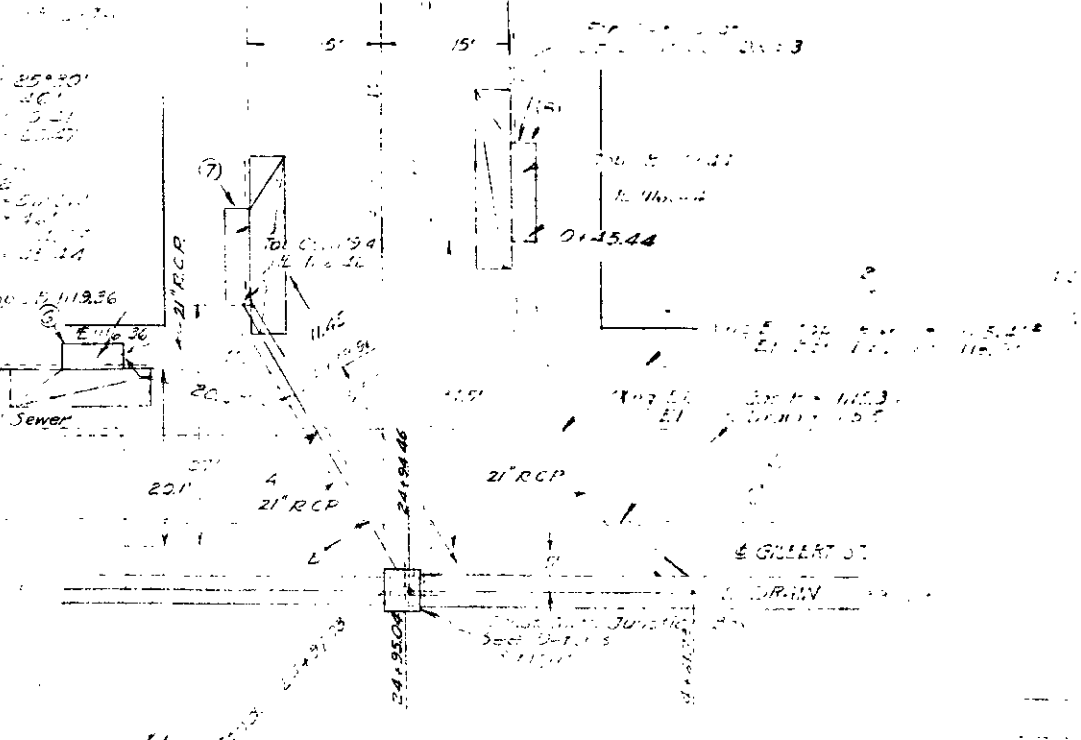


PLAN  
CATCH BASINS & PIPE  
CONNECTIONS & CRESTVIEW  
SCALE 1"=10'

4-110' E.L. 112.56 Sewer = 115.51  
E.L. 112.57 Drain = 115.51  
4-110' E.L. 110.05 S. = 115.62  
E.L. 110.06 Drain = 115.31

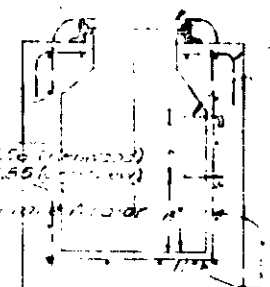


Section A-A

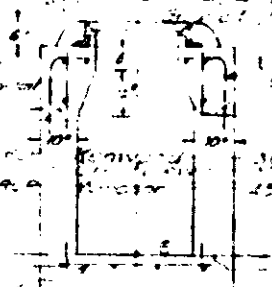

Section B-B

Note: All M.H. Covers shall be 18" dia. or larger

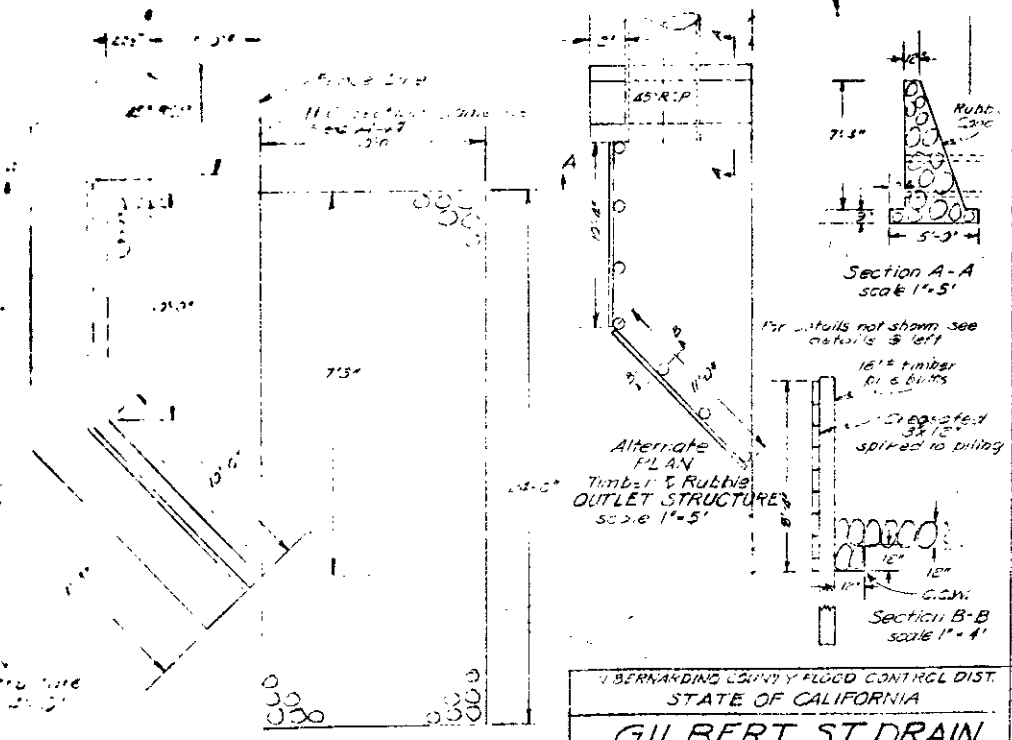

BERNARDINO COUNTY FLOOD CONTROL DIST.  
STATE OF CALIFORNIA

**GILBERT ST. DRAIN**  
DETAILS OF DRAIN STRUCTURES

SCALE AS SHOWN

DRAWN BY: J.G. DATE: 1/12/52 CHECKED BY: M.O.S.  
TRACED BY: I.O. DATE: RECHECKED BY: P.V.H.

APPROVED BY: M.O. [Signature] DATE: 1/12/52

APPROVED BY: [Signature] DATE: 1/12/52  
CITY ENGINEER  
CITY OF SAN BERNARDINO