


GENERAL NOTES


all work on these plans shall be done in conformity with applicable provisions of Specifications No. 271 and Drawing No. 2322
 125 Curb for driveways where necessary, exact locations to be determined in the field
 removal of Obstructions
 removed under this contract
 removed and relocated by others
 removed and relocated under this contract
 at Mark EL 1160.00 M.S.L.
 at S.W. Corner of Tenth Street and
 at Street

EL 1160.00

EL 1160.00

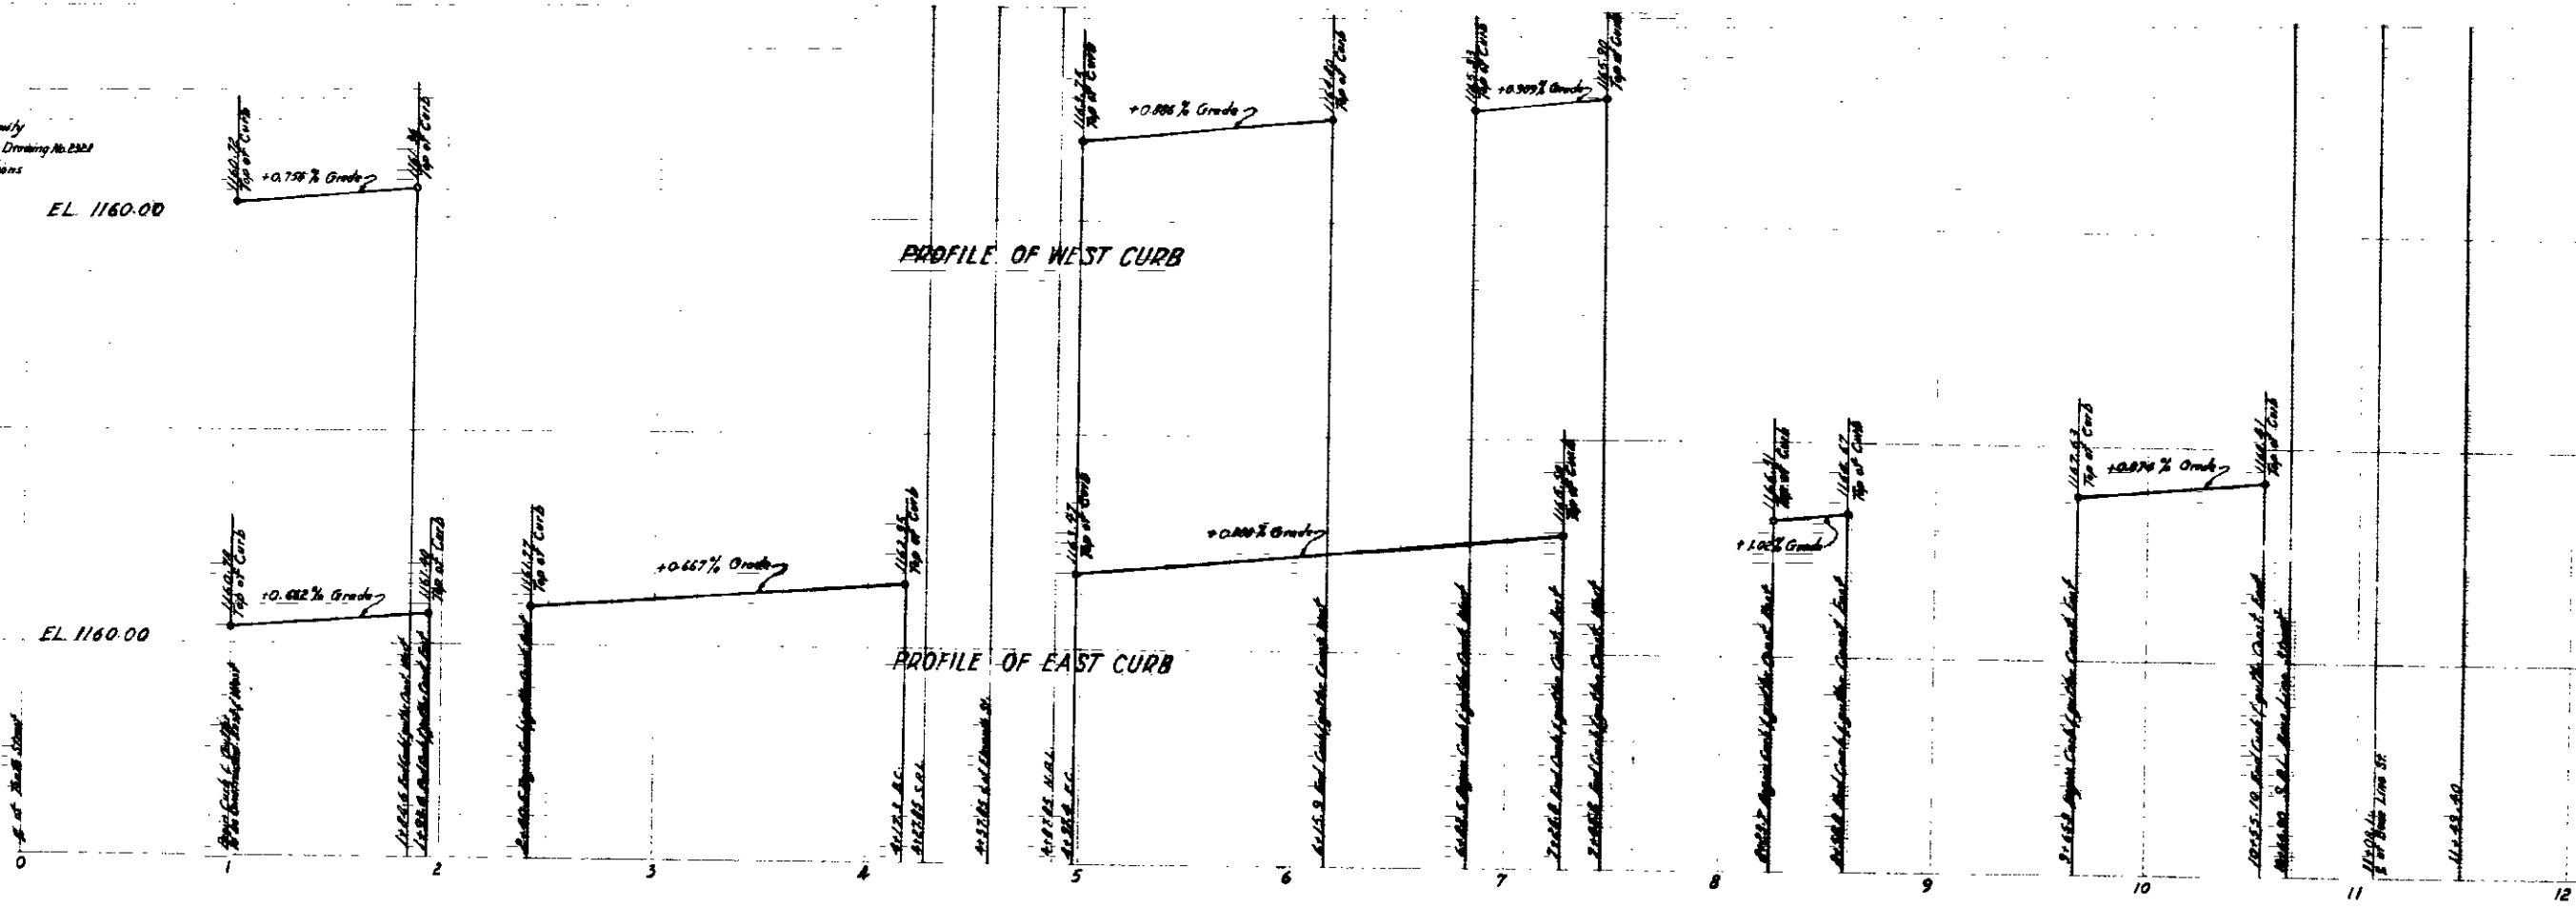

Scale 1" = 40'

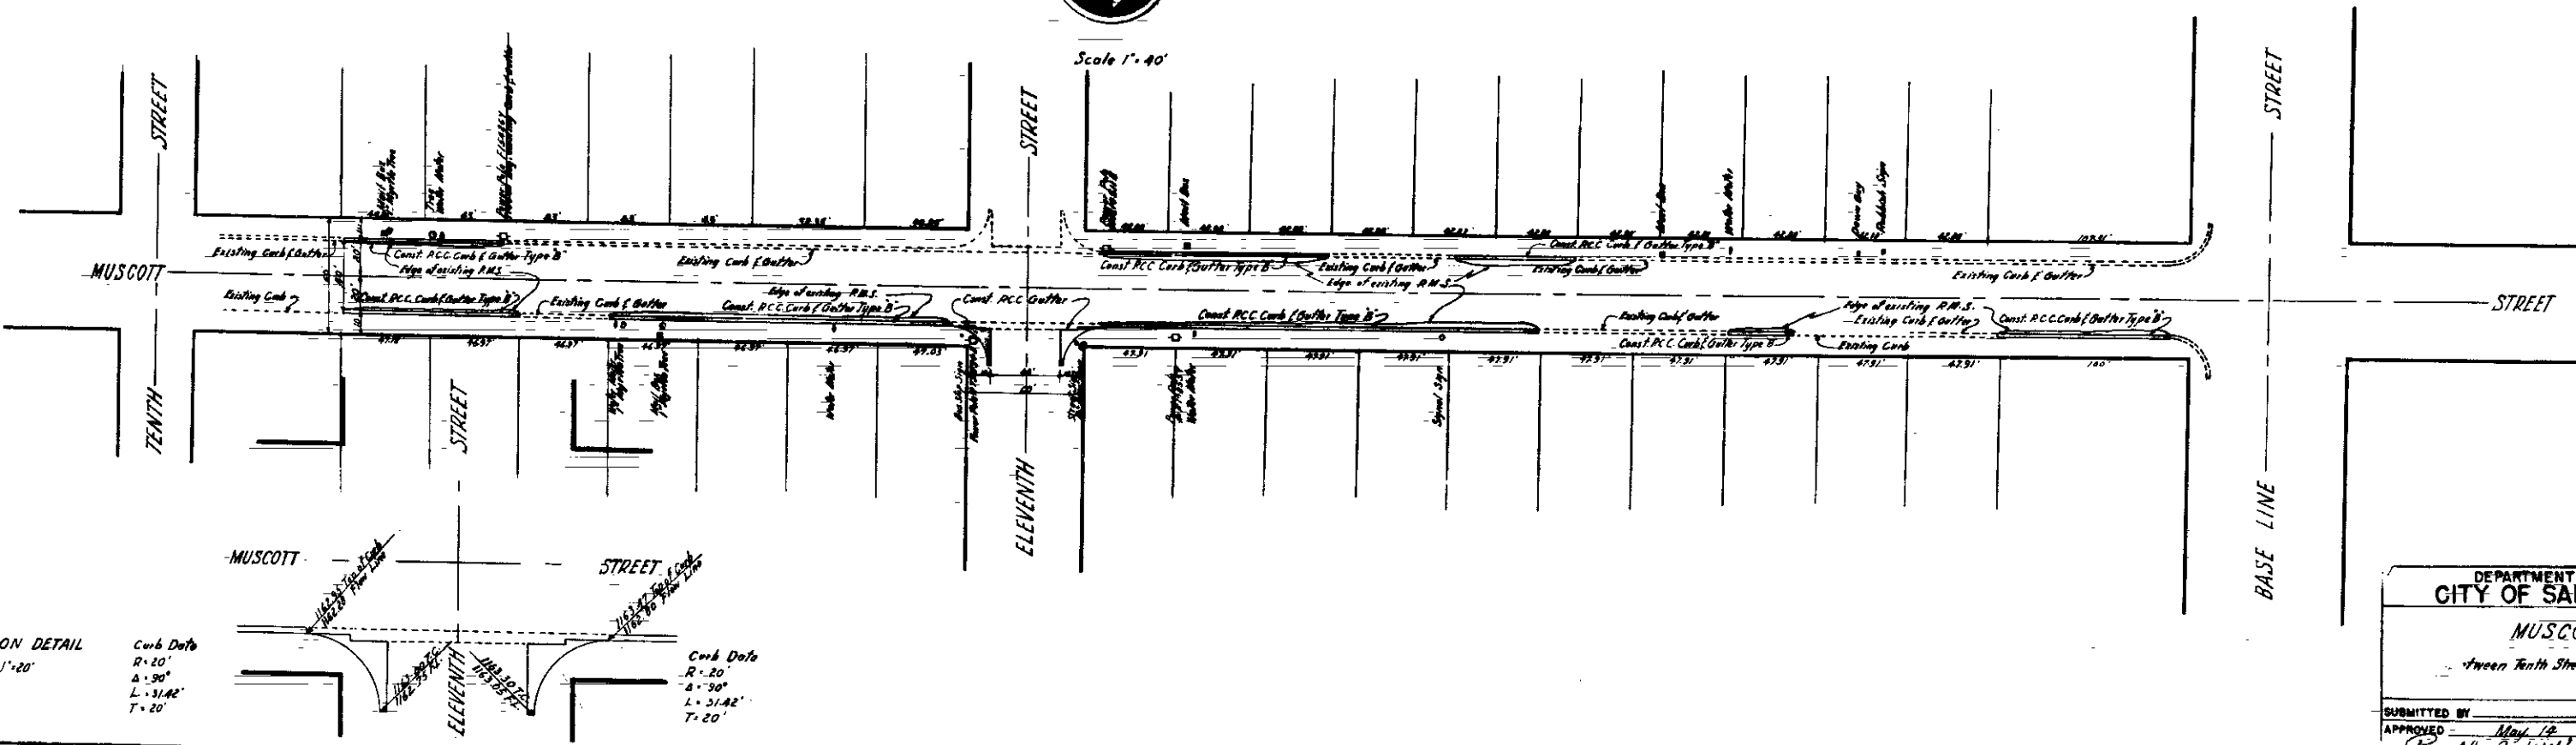

DEPARTMENT OF ENGINEERING
CITY OF SAN BERNARD
 MUSCOTT STREET
 Between Tenth Street and Base Line
 (Curb & Gutters)

SUBMITTED BY: _____ REFERENCE: _____
 APPROVED: *Raymond E. Wolf* 10 22 19 52 DRAWN BY: _____
 CITY ENGINEER CHECKED BY: _____
 REGISTERED CIVIL ENGINEER NO. 2872