
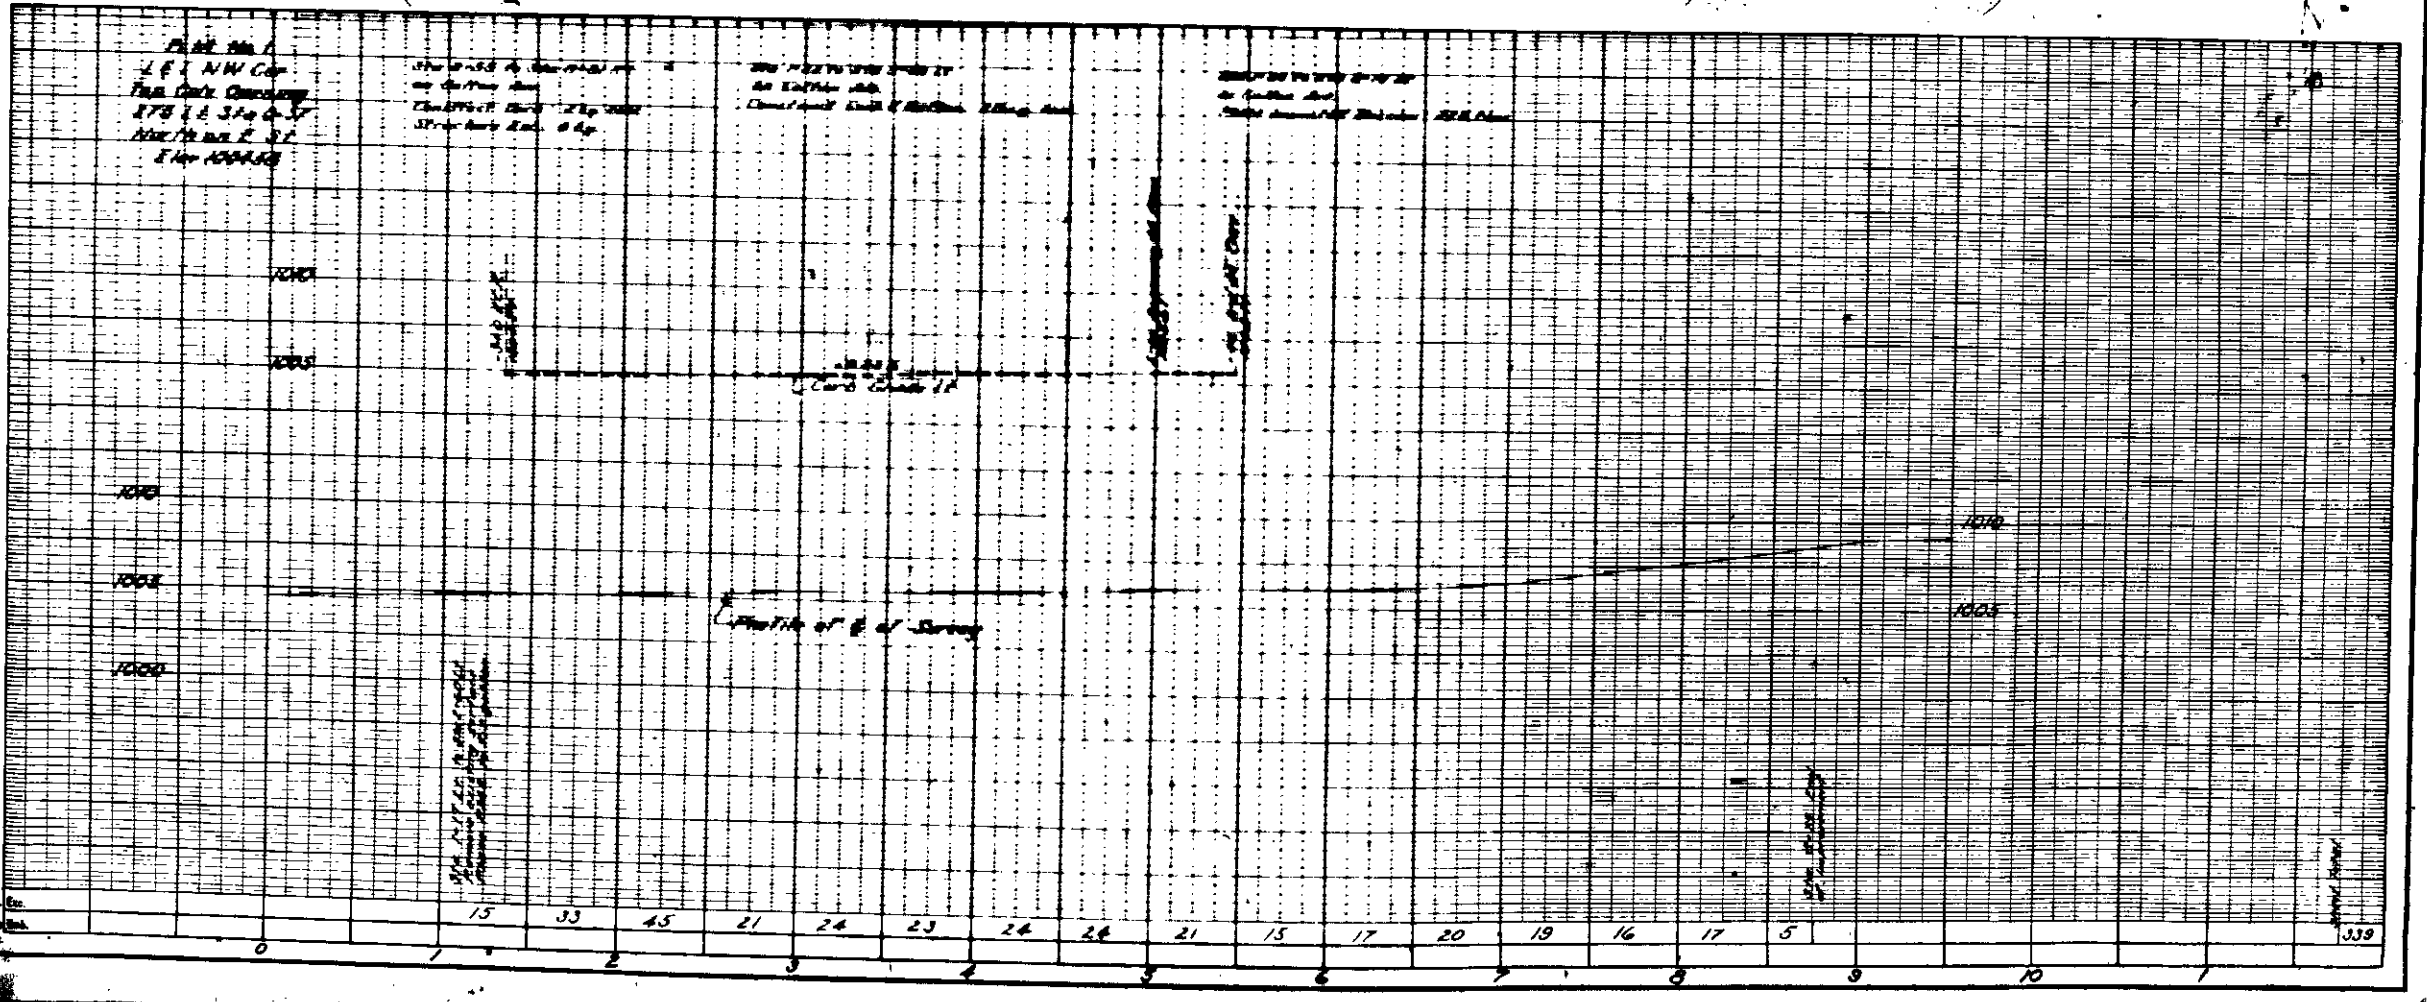
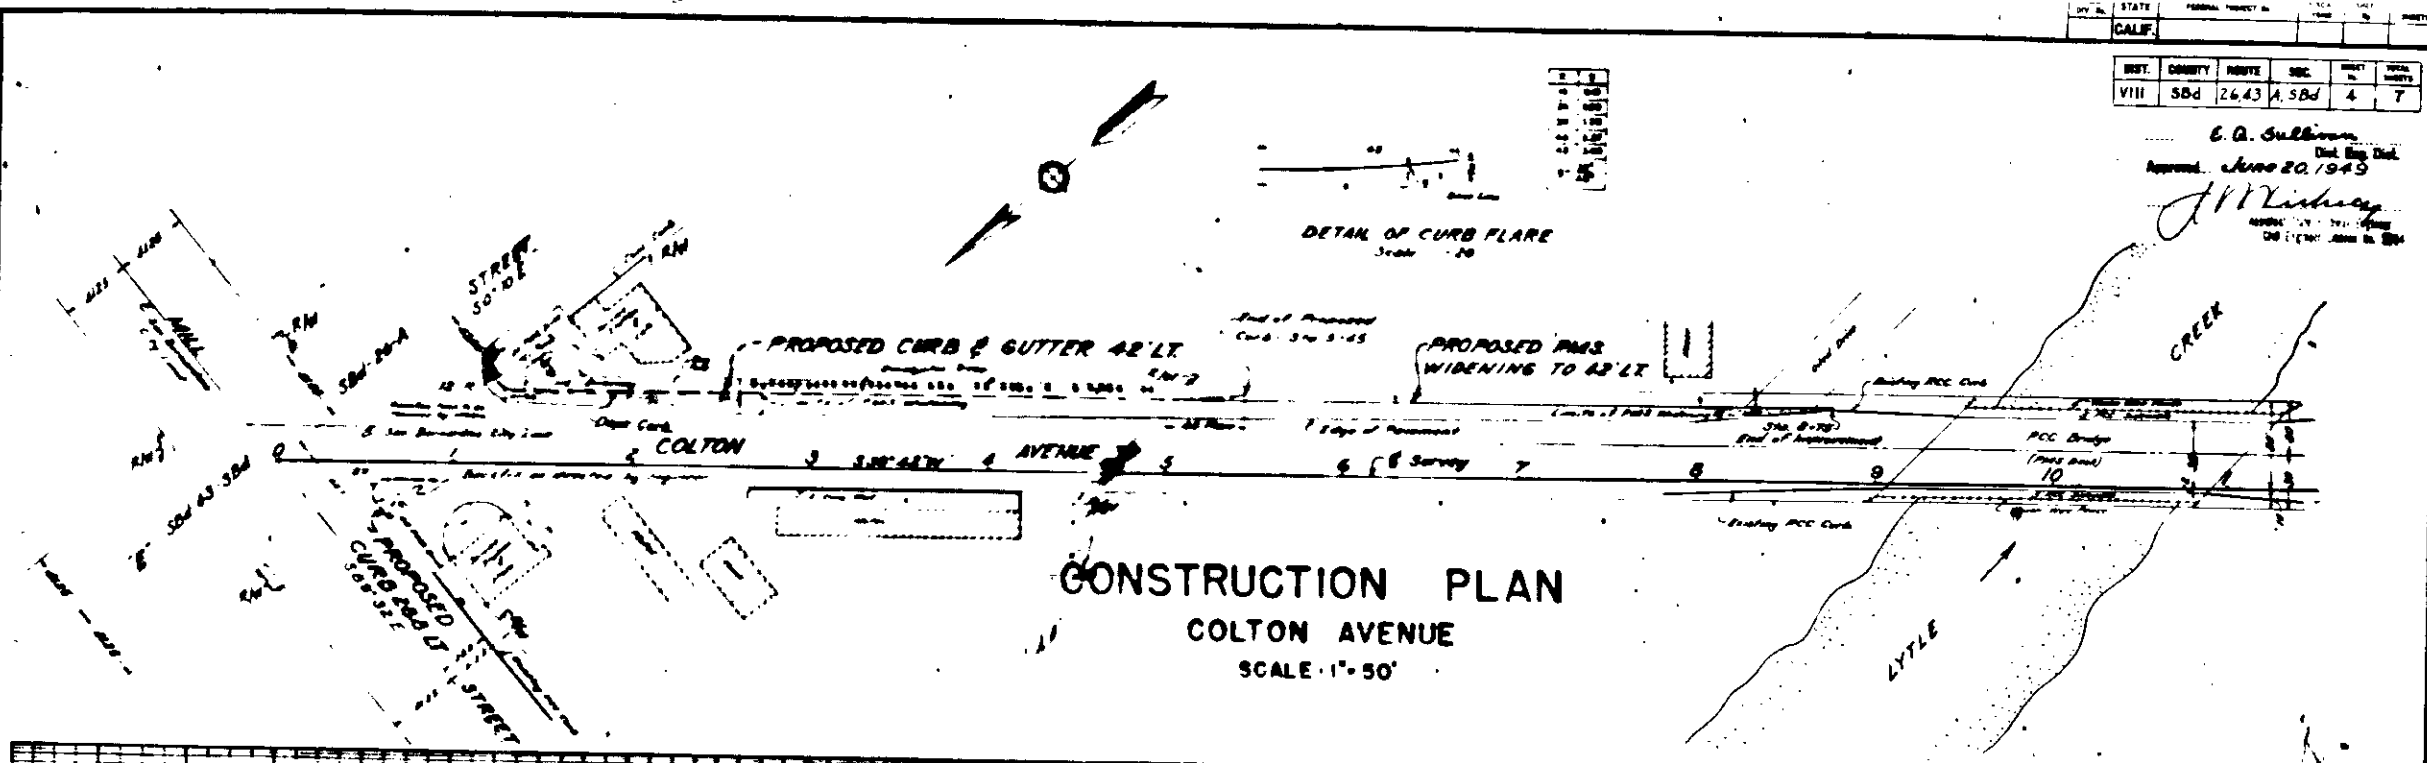


STATE	CALIF.
DIST.	VIII
COUNTY	SBd
ROUTE	2643
SEC.	A, SBd
SECTION	4
AREA	7

E. O. Sullivan
 Dist. Eng. Dist.
 Approved: Nov 20, 1943
J. W. [Signature]
 DISTRICT ENGINEER

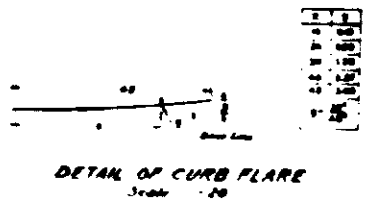


CITY	STATE	FEDERAL PROJECT NO.	SCALE	DATE	PROJECT
CALIF.					

DIST.	COUNTY	ROUTE	SEC.	TRAC.	AREA ACRES
VIII	SBd	2643	A, SBd	4	7

E. O. Sullivan
Dist. Eng. Dist.
Approved: Nov 20, 1943
J. W. [Signature]
Dist. Eng. Dist.
Dist. Eng. Dist.

DETAIL OF CURB FLARE
Scale 1" = 20'

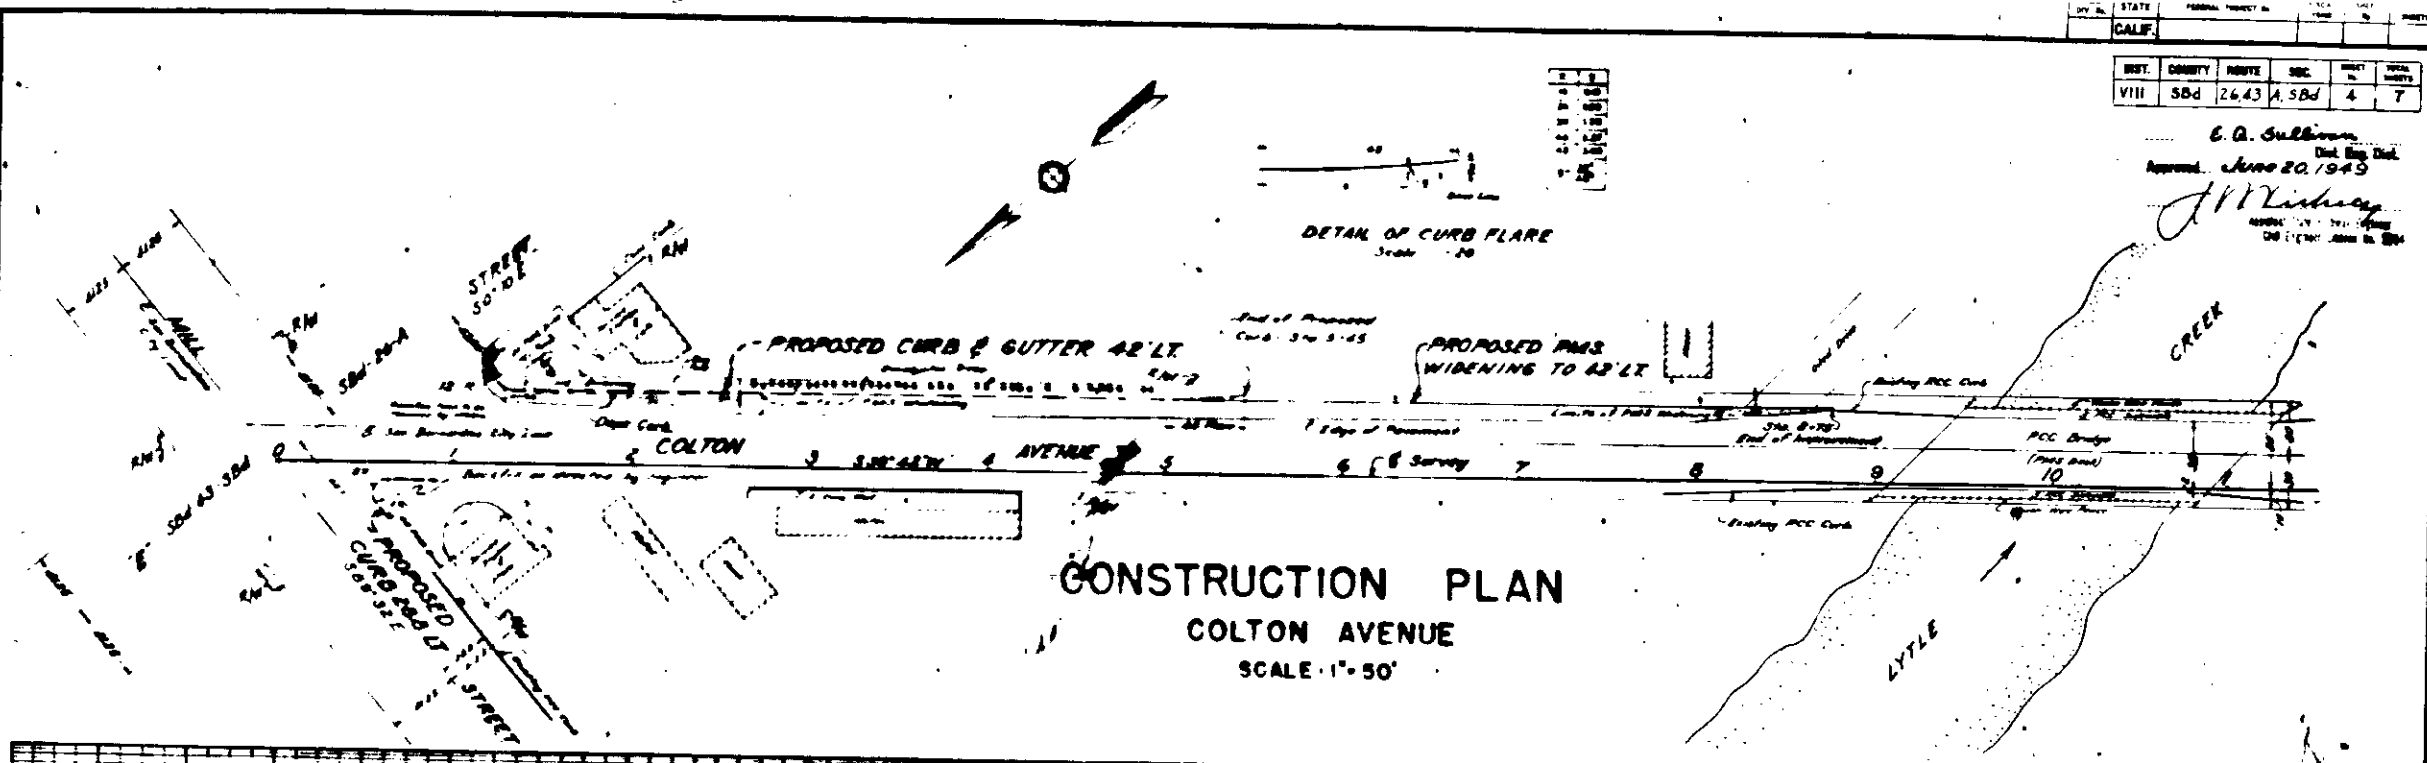

CONSTRUCTION PLAN
COLTON AVENUE
SCALE 1" = 50'

