

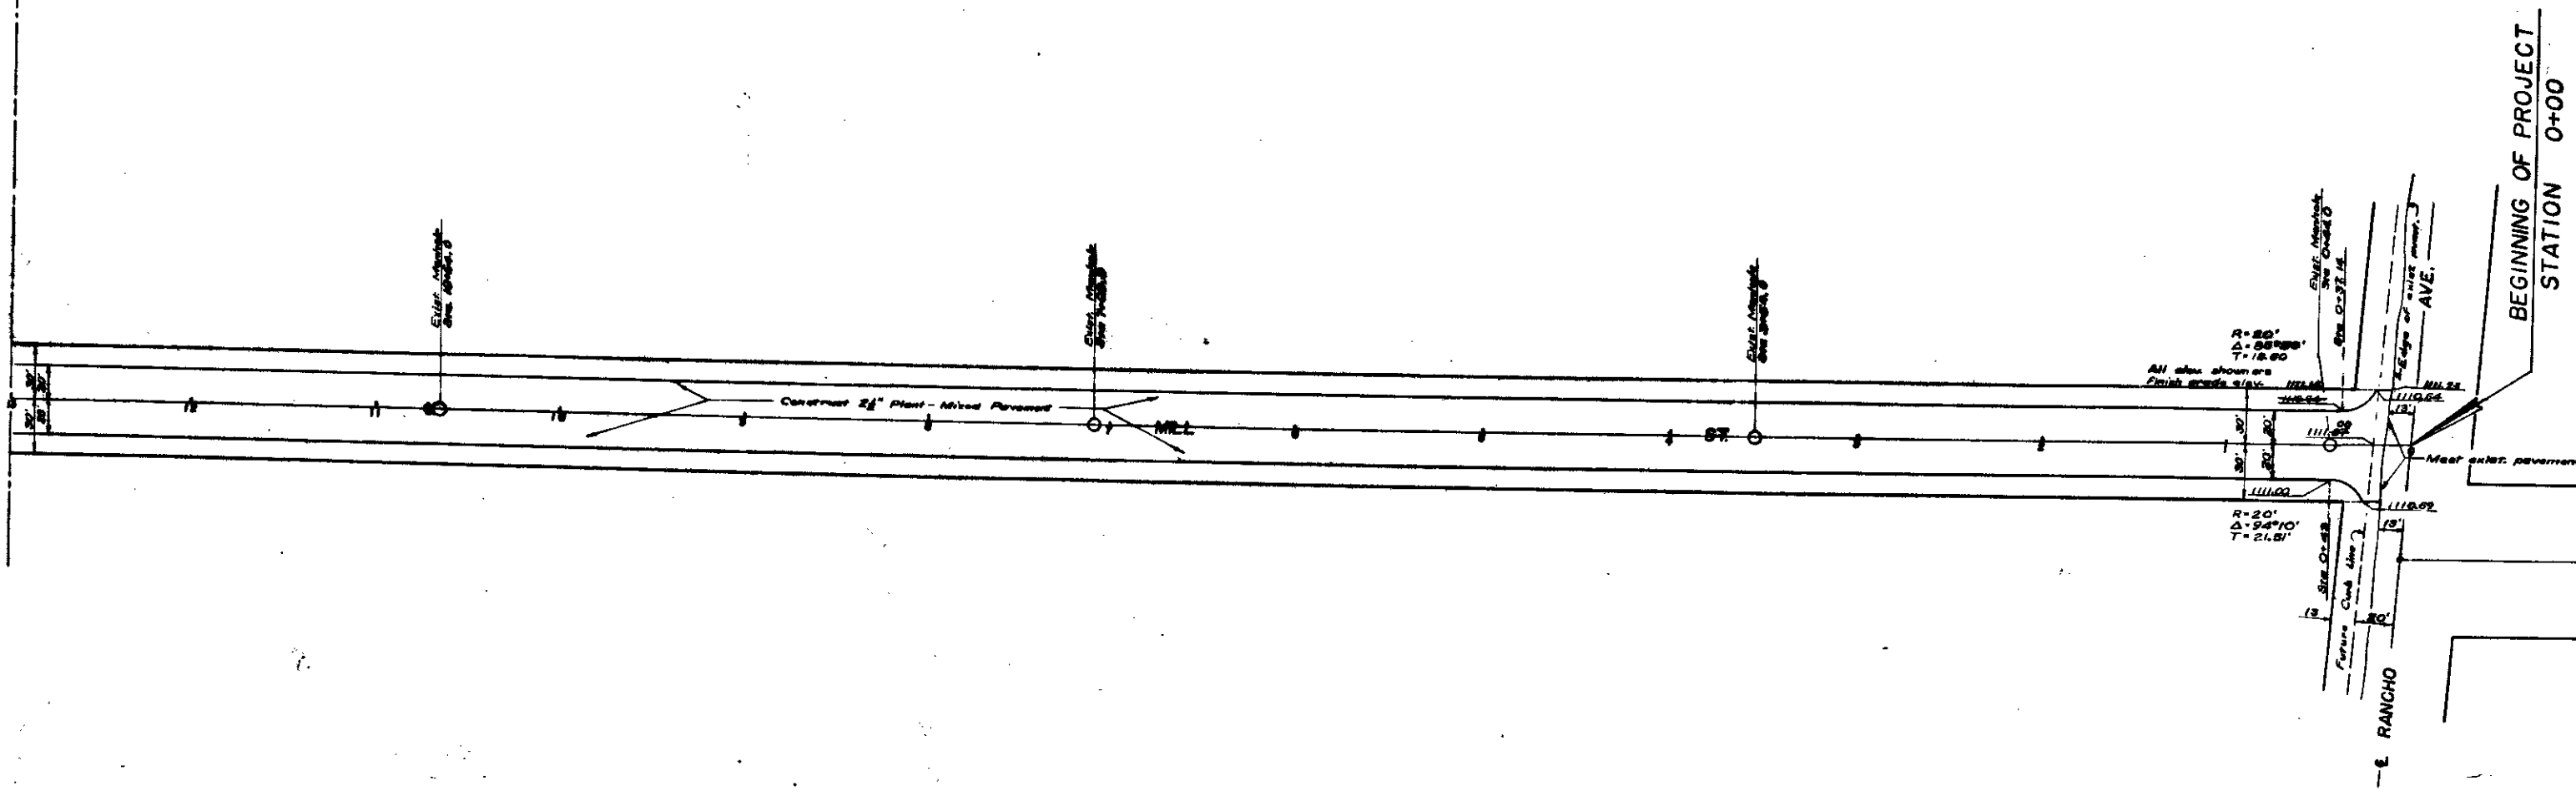


NOTES:
Existing Manholes to
grade under this con

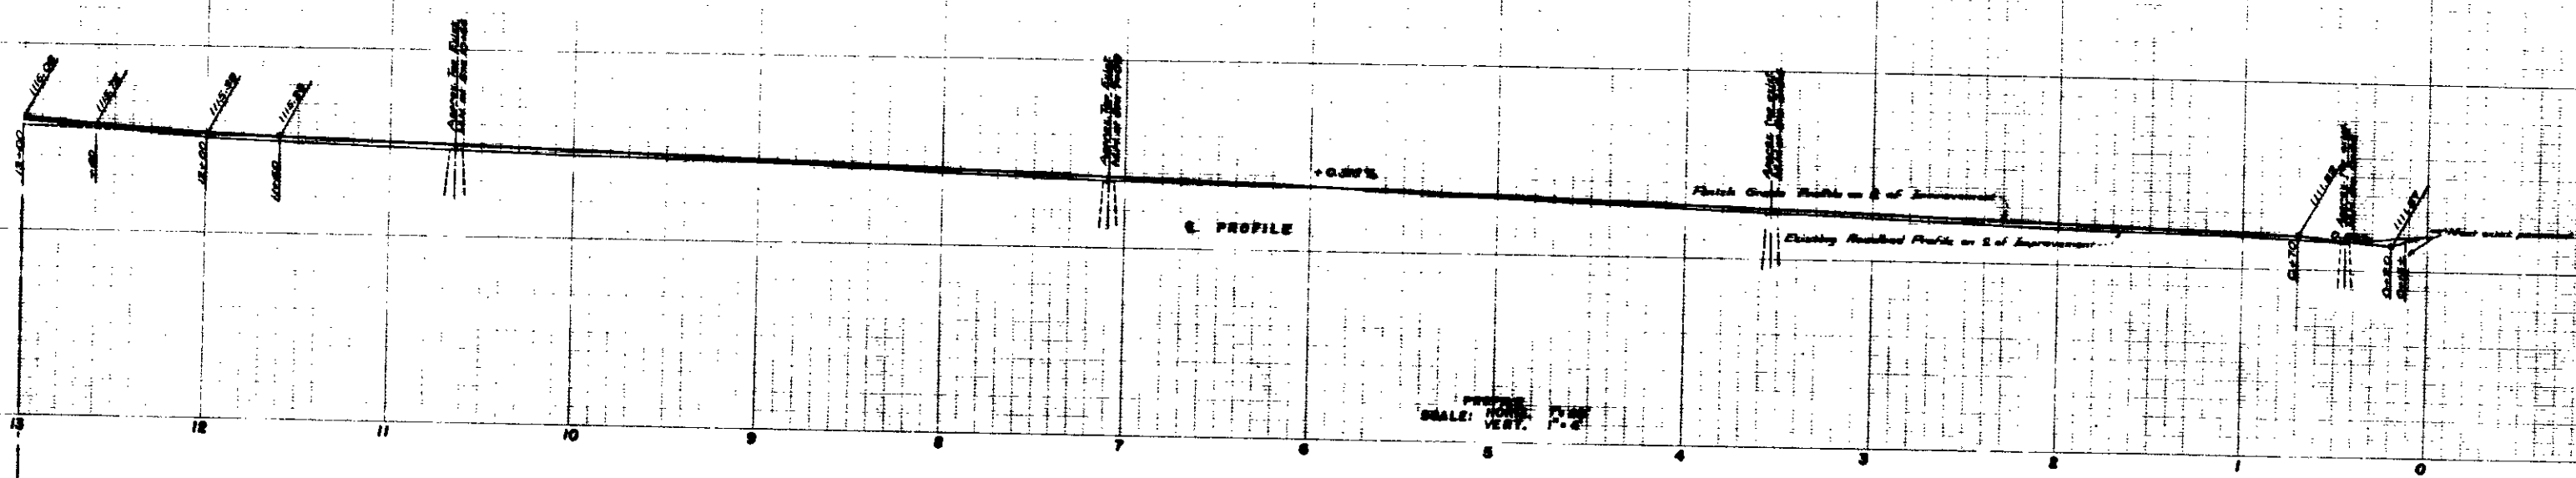


P.L.
SCALE
SENC
On Pipe and
and RAN
ELEV.

NOTES:
Existing Manholes to
grade under this con

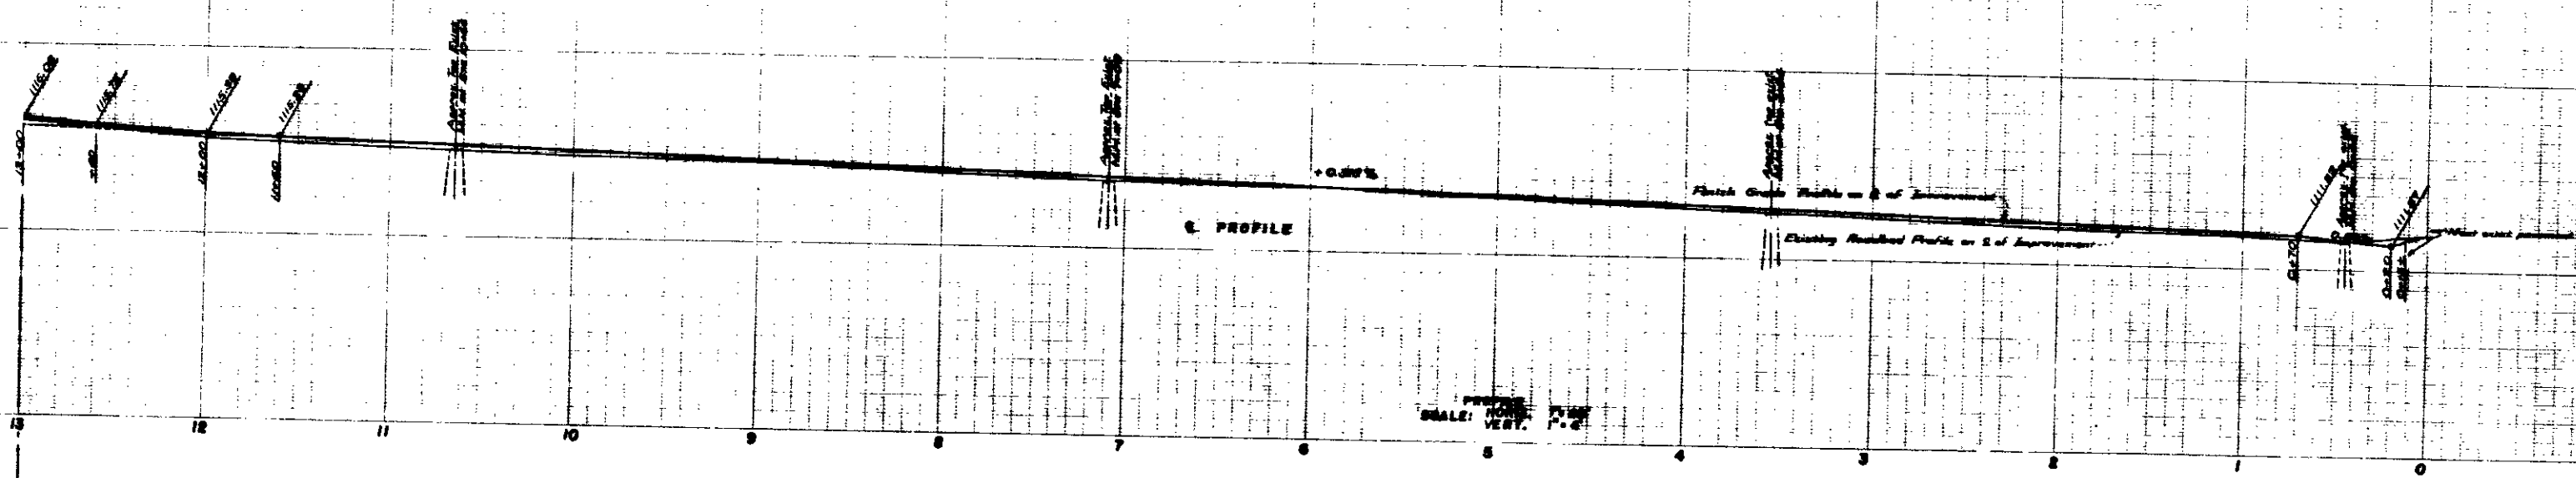

PROPOSED PROFILE
SCALE: HORIZ. 1" = 40'
VERT. 1" = 4'

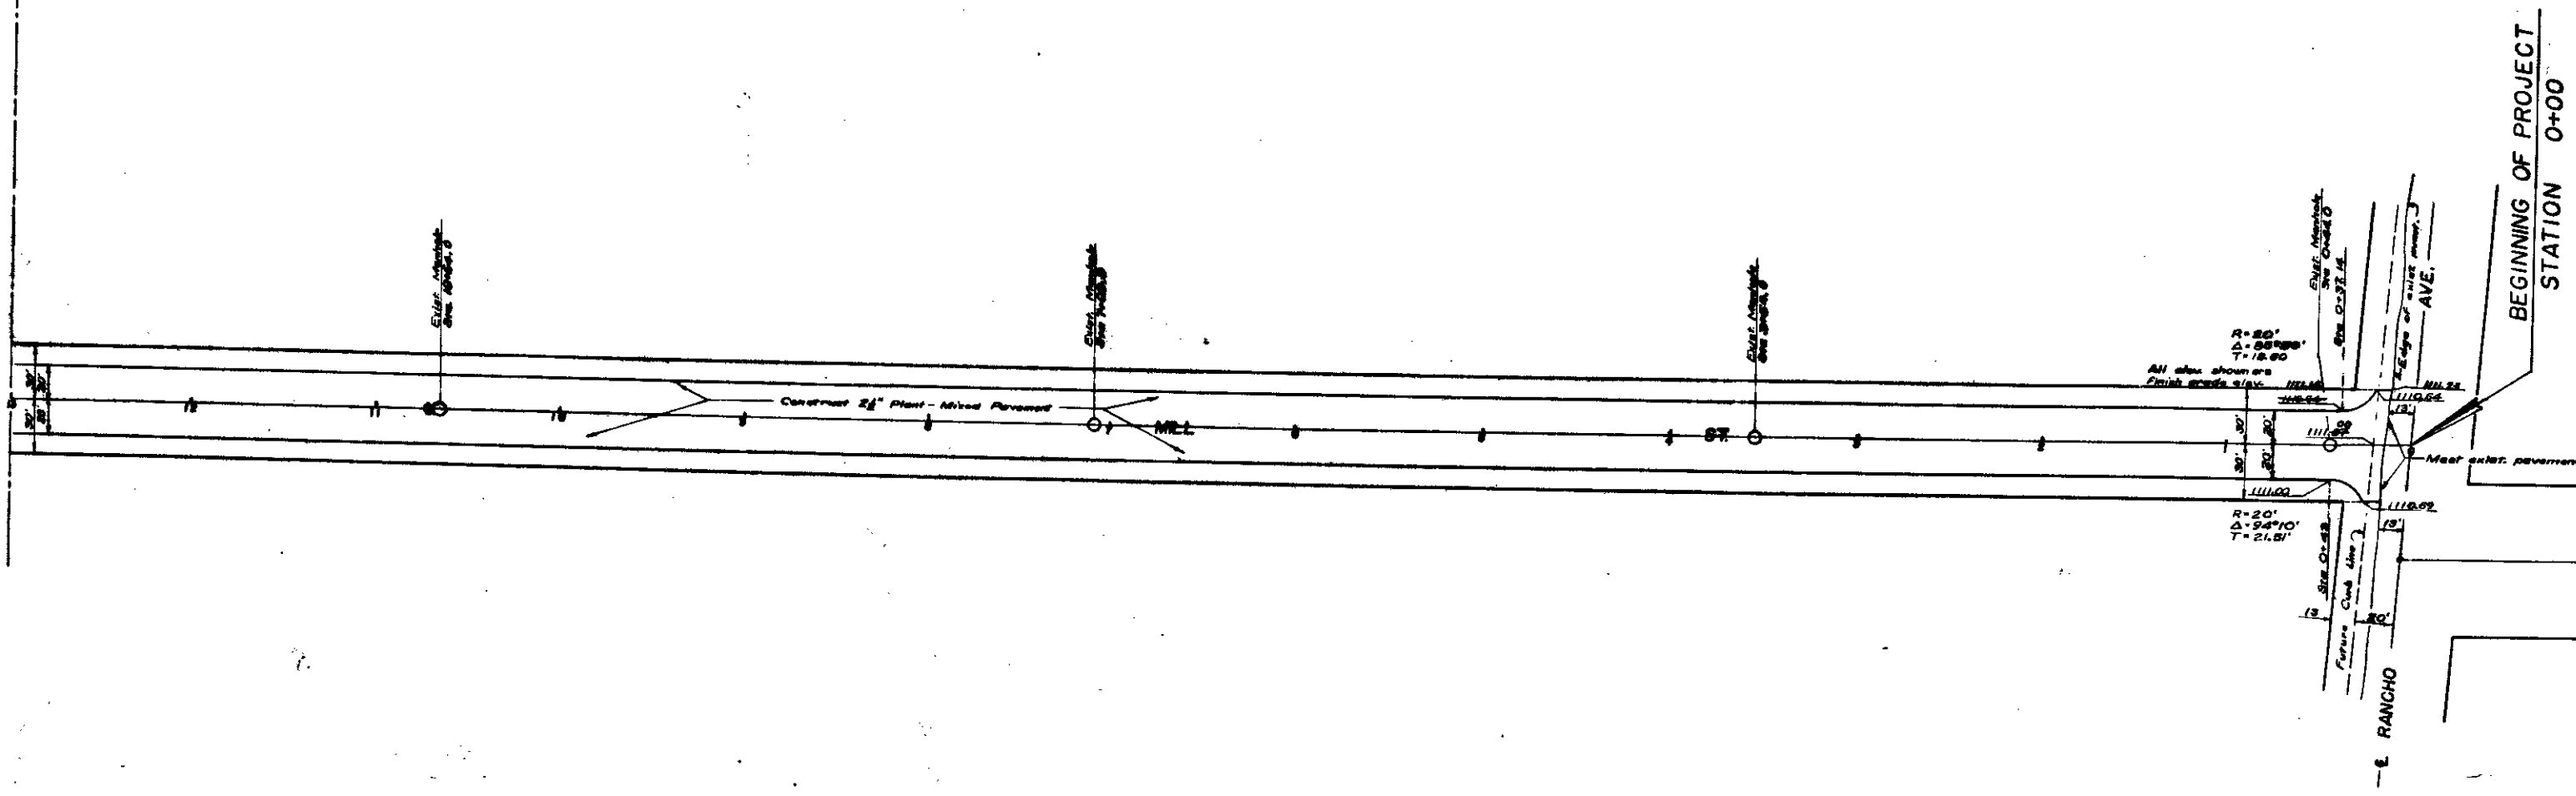

BEGINNING OF PROJECT
STATION 0+00

P.L.
SCALE
SENC
On Pipe and
and RAN
ELEV.

RAN