




**DETAILS OF CULVERT AT HIGHLAND AVE. AND STATE ST.**

**SECTION O-O**  
Scale: 1" = 60', Horizontal and Vertical

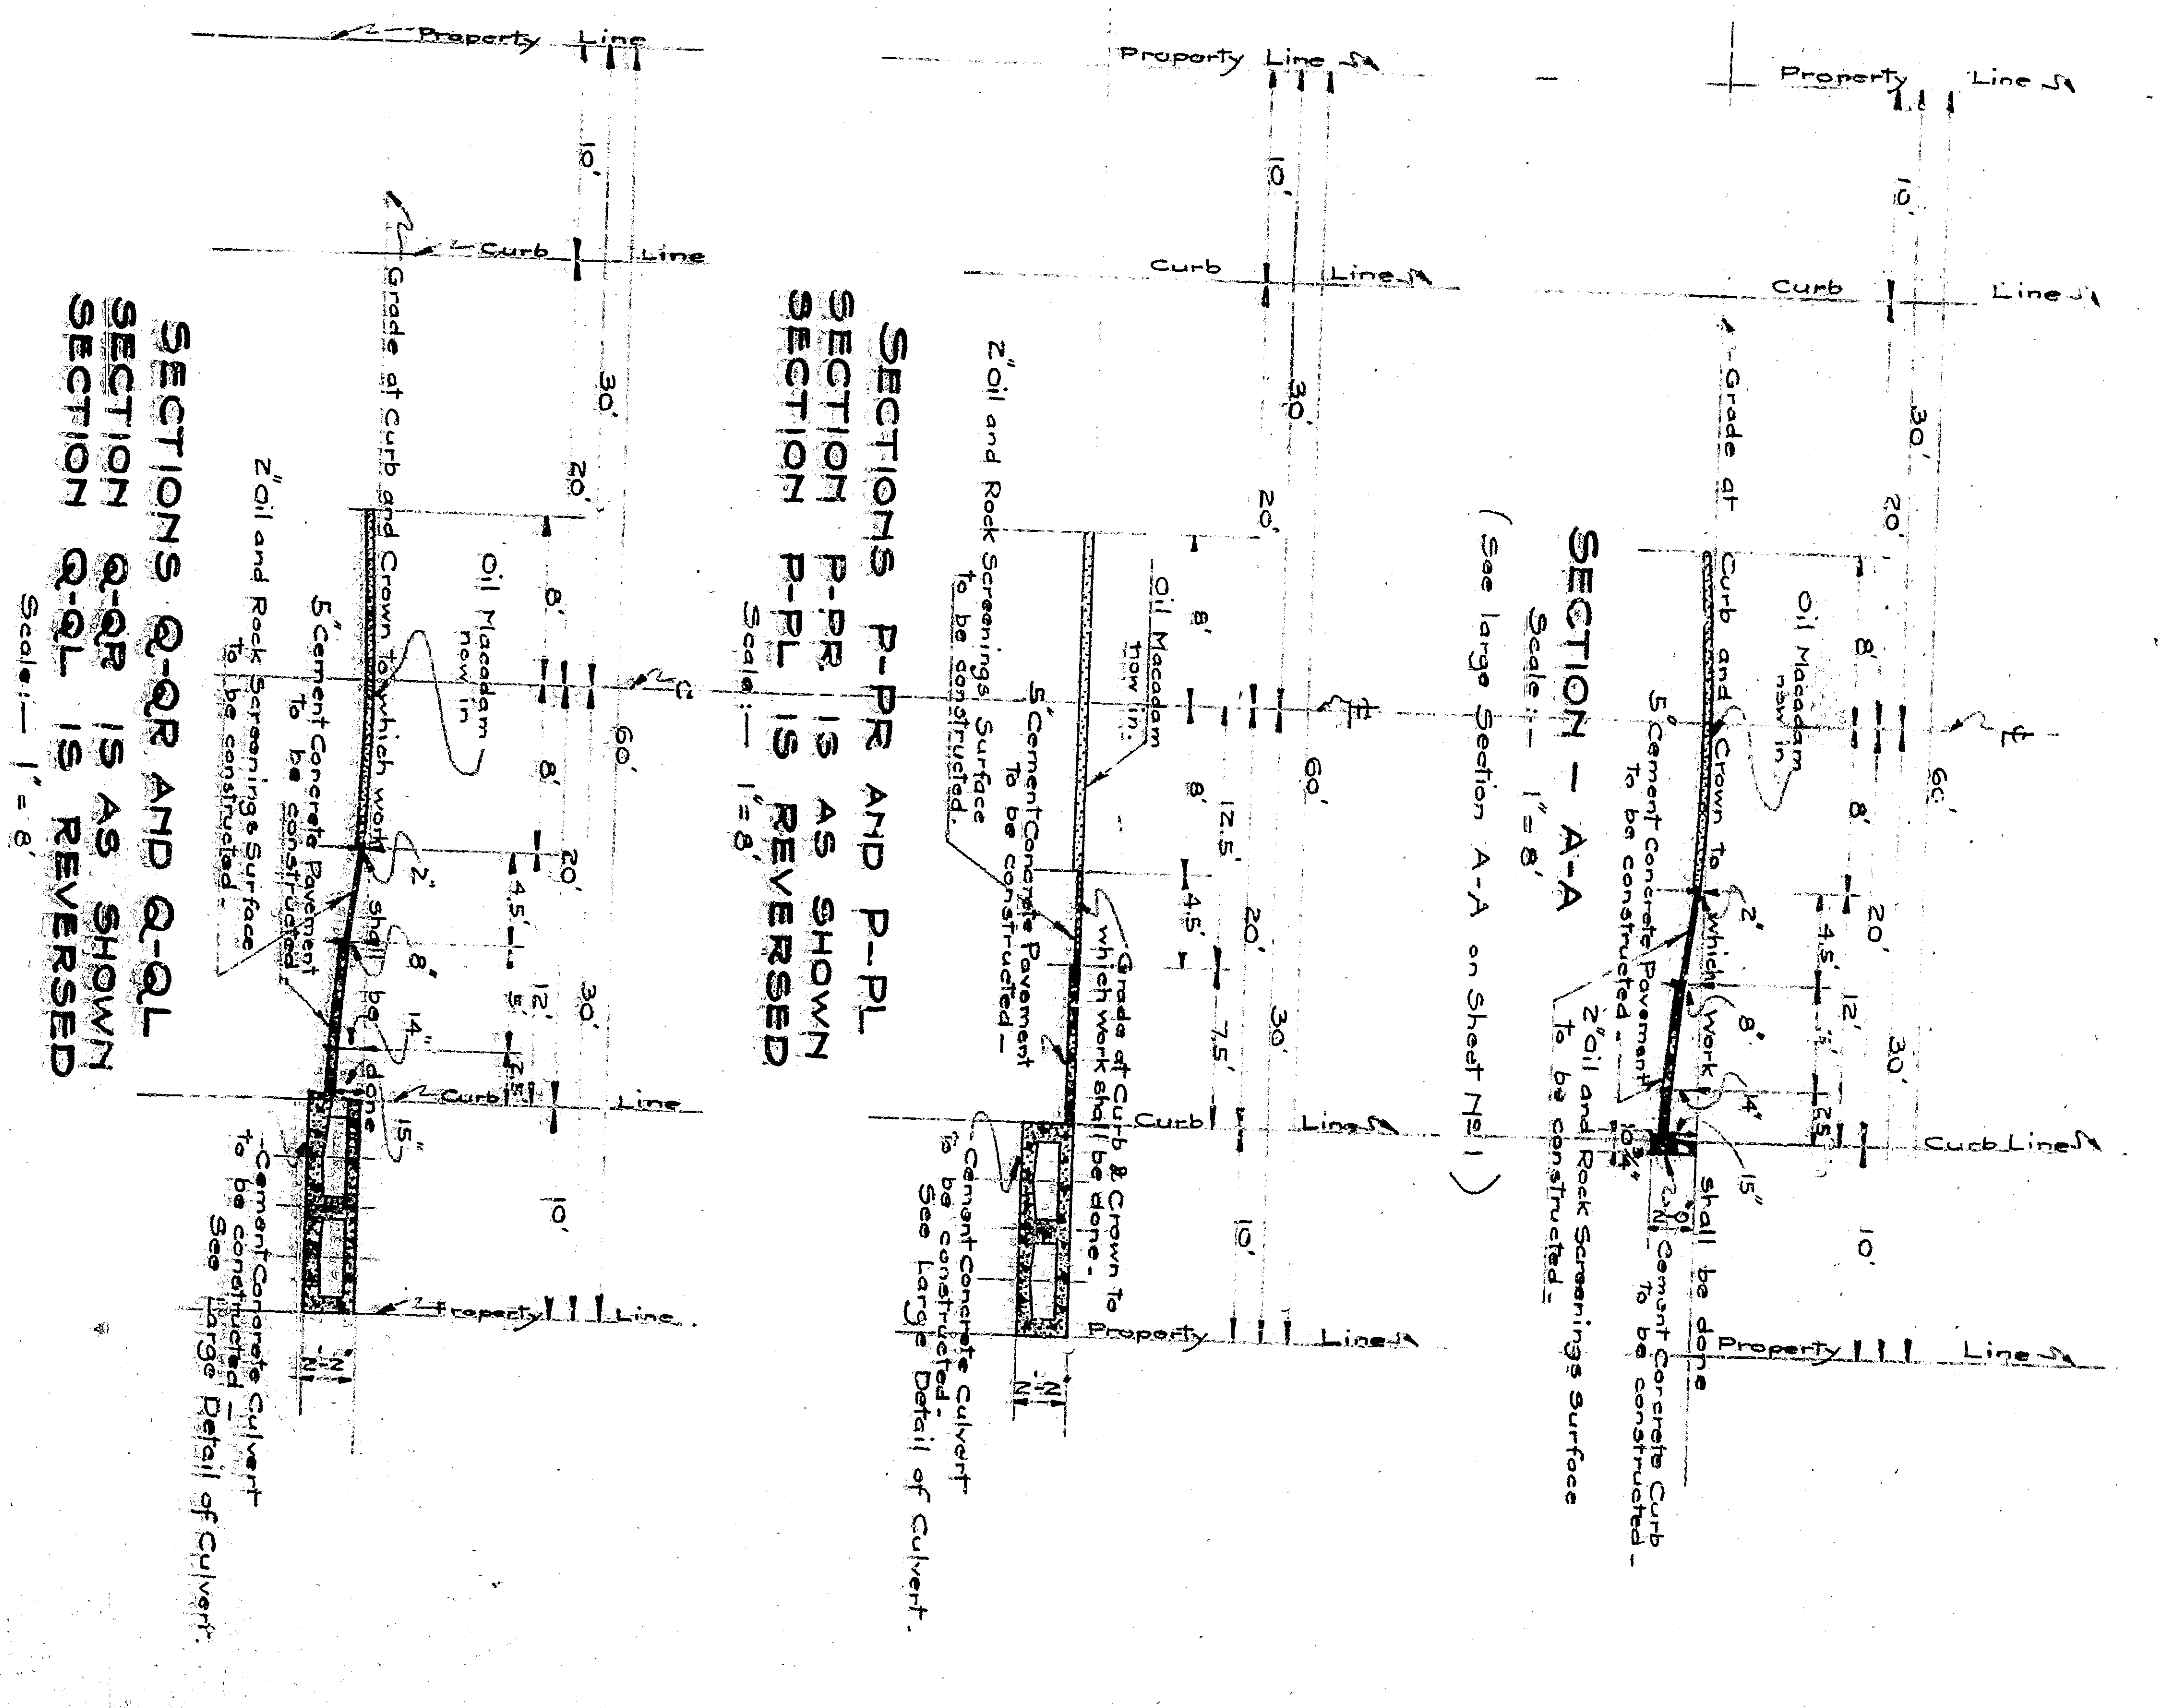


**SHEET NO. 3**  
**PLAN NO. 1013**

**IN THE MATTER OF ACQUISITION AND IMPROVEMENT DISTRICT NO. 3 OF THE CITY OF SAN BERNARDINO, CALIF. PLANS AND PROFILES NO. 1013 AND ASSESSMENT DISTRICT MAP NO. 1013 FOR THE IMPROVEMENT OF STATE STREET BETWEEN CAJON STATE HIGHWAY AND BASE LINE STREET IN THE COUNTY OF SAN BERNARDINO, CALIF.**

**NOVEMBER 1929**  
**R. D. FORSYTHE**  
ENGINEER OF WORK

**PLAN ADOPTED ... DECEMBER, 1929.**

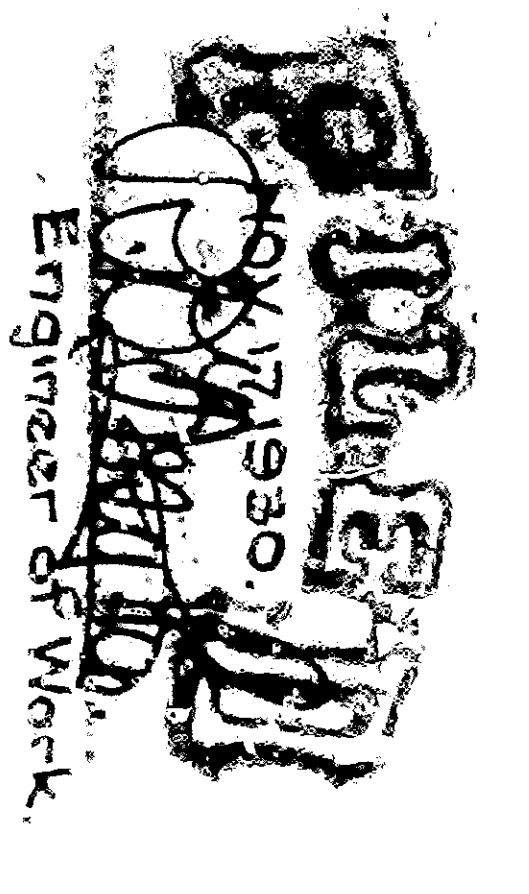



**DETAILS OF  
CULVERT AT HIGHLAND AVE. AND STATE ST.**

**SECTION O-O**  
Scale: 1" = 8'

**SHEET NO. 3  
PLAN No. 1013**

**IN THE MATTER OF  
ACQUISITION AND IMPROVEMENT DISTRICT NO. 3  
OF THE CITY OF SAN BERNARDINO, CALIF.  
PLANS AND PROFILES No. 1013  
AND  
ASSESSMENT DISTRICT MAP No. 1013  
FOR THE IMPROVEMENT OF  
STATE STREET  
BETWEEN  
CAJON STATE HIGHWAY AND BASE LINE STREET  
IN THE  
COUNTY OF SAN BERNARDINO, CALIF.**

**NOVEMBER 1929**  
**R. D. FORSYTHE**  
ENGINEER OF WORK

PLAN ADOPTED ... DECEMBER, 1929.

