

Plan adopted Nov. 16, 1931.

SHEET NO. 1  
**PLAN AND SPECIFICATIONS FOR SEWER**  
 BETWEEN  
**MAYFIELD AVENUE**  
 BETWEEN  
**5TH STREET AND 6TH STREET**  
 BETWEEN  
**5TH STREET**  
 BETWEEN  
**MAYFIELD AVENUE AND G STREET**  
 IN THE  
**CITY OF SAN BERNARDINO, CALIFORNIA**  
 November, 1931.





**LEGEND**  

**DETAILS OF SEWER**  

**PROPOSED SEWER**  


**TITLE TO STREETS**  

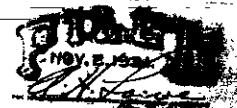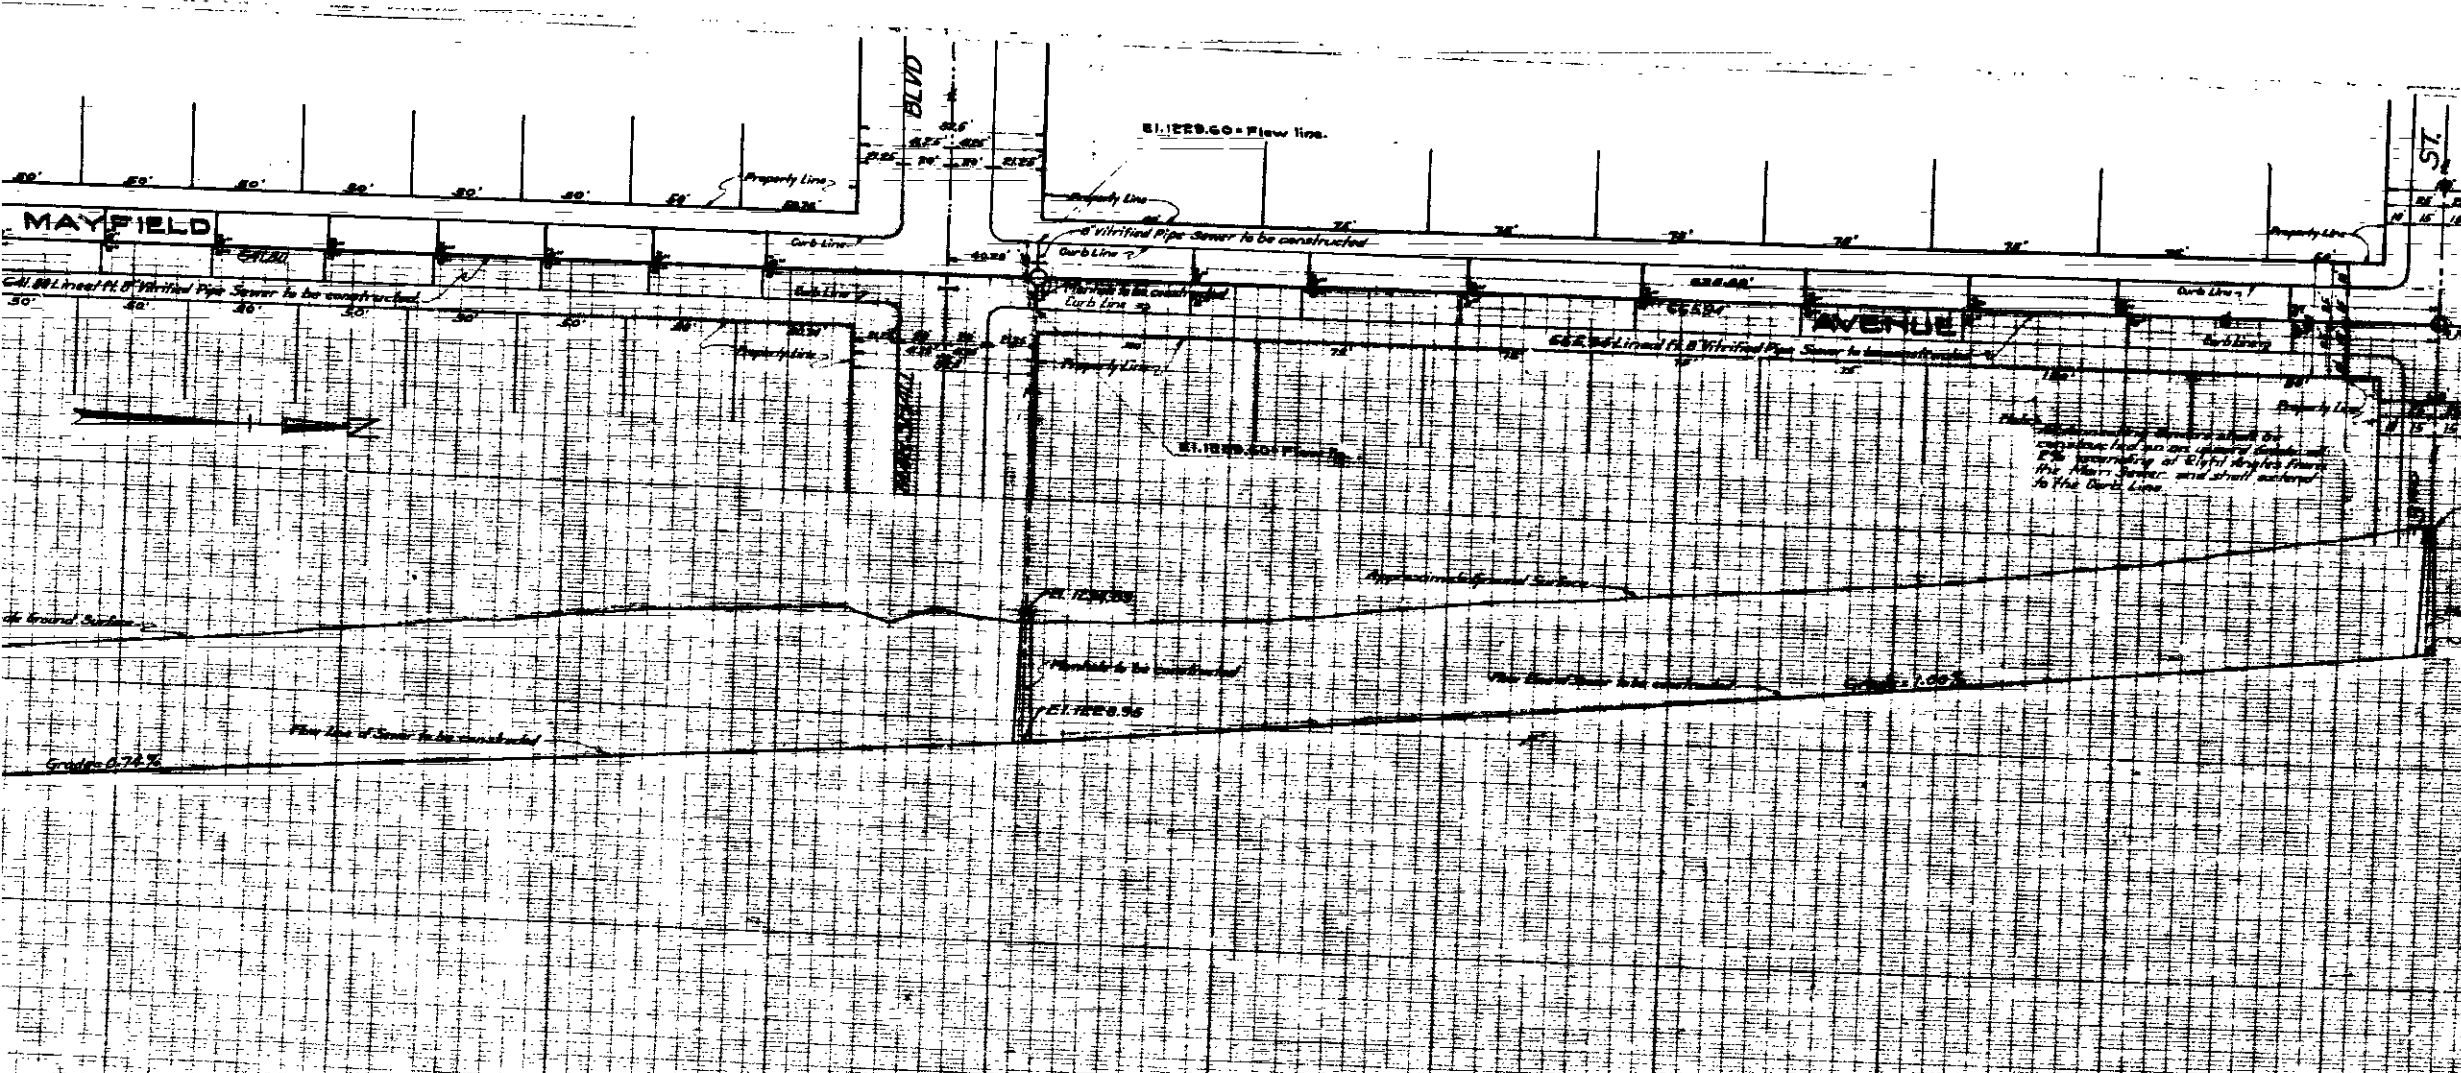

Plan adopted Nov. 16, 1931.

SHEET NO. 1  
**PLAN FOR THE  
 SEWER**  
 BETWEEN  
**MAYFIELD AVENUE  
 BETWEEN  
 5TH STREET AND 6TH STREET  
 5TH STREET  
 BETWEEN  
 MAYFIELD AVENUE AND G STREET**  
 IN THE  
 CITY OF SAN BERNARDINO, CALIFORNIA  
 November, 1931.


**LEGEND**  

**DETAILS OF SEWER**  

**GRACE RESOLUTION**  

**TITLE TO STREETS**  
