


PLAN Scale 1" = 40'

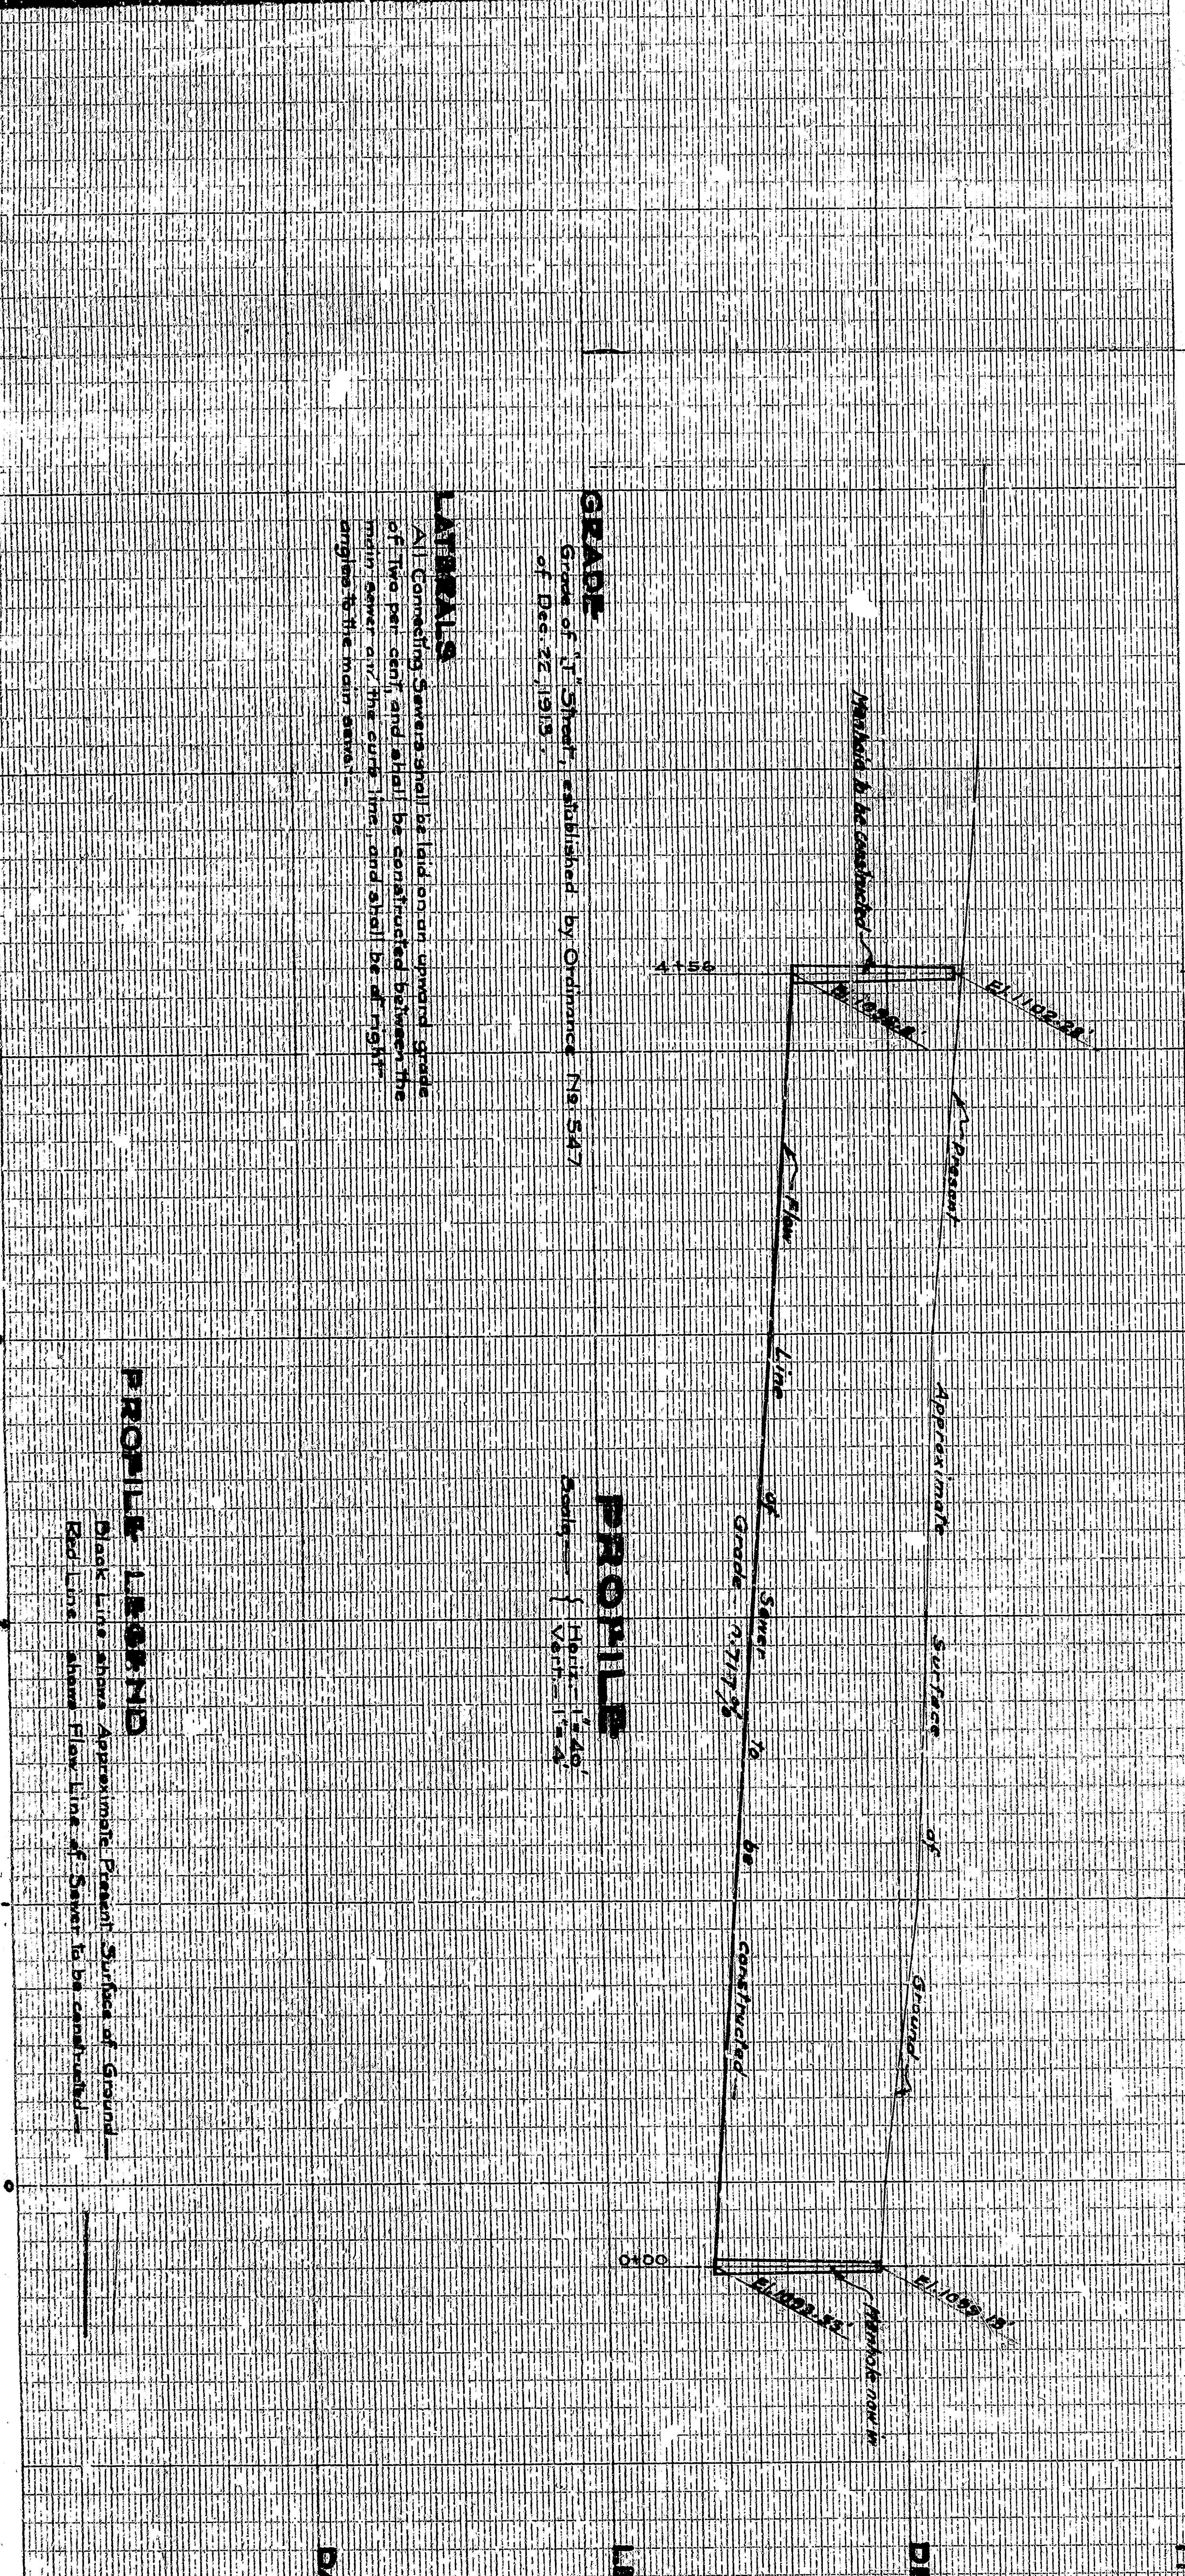

PROFILE

PROFILE LEGEND


GRADE
Grade of "J" Street established by Ordinance No. 547 of Dec. 22, 1915.


TITLE TO STREET
"J" Street - Delineated by Edge of C.M. Allen's Subdivision of 1873, Pl. 16 of Pl. 16 of Rancho San Bernardino; and by Ordinance No. 3 - Page 50 of Code of San Bernardino, dated Dec. 24, 1916.

DETAIL OF SEWER
The line of 4 vitrified pipe sewer to be constructed is shown on the plan at the intersection of Connecting Sewer to be installed over the Memorial to the south.

DATUM
All elevations shown are in feet and are above a plane which is 1.645 feet below the City Bench Mark established by Ordinance No. 385 of Dec. 22, 1915.

LEGEND

SHEET NO. 1
PLAN NO. 1464
SEWER
IN "J" STREET
FROM THE CENTER LINE OF 8TH STREET
EXTENDING 450.00 FT. NORTH
SAN BERNARDINO
CALIFORNIA

EDGAR T. HAM
CITY ENGINEER
Civ. Eng. Cert. No. 1689

OCTOBER 7, 1941
Edgar T. Ham

PLAN ADOPTED OCTOBER 6, 1941.