



PLAN No. 1578
 FIFTH STREET WIDENING
 FROM FLORES ST. TO WATERMAN AVE.
 Sheet No. 14 of 14 Sheets.

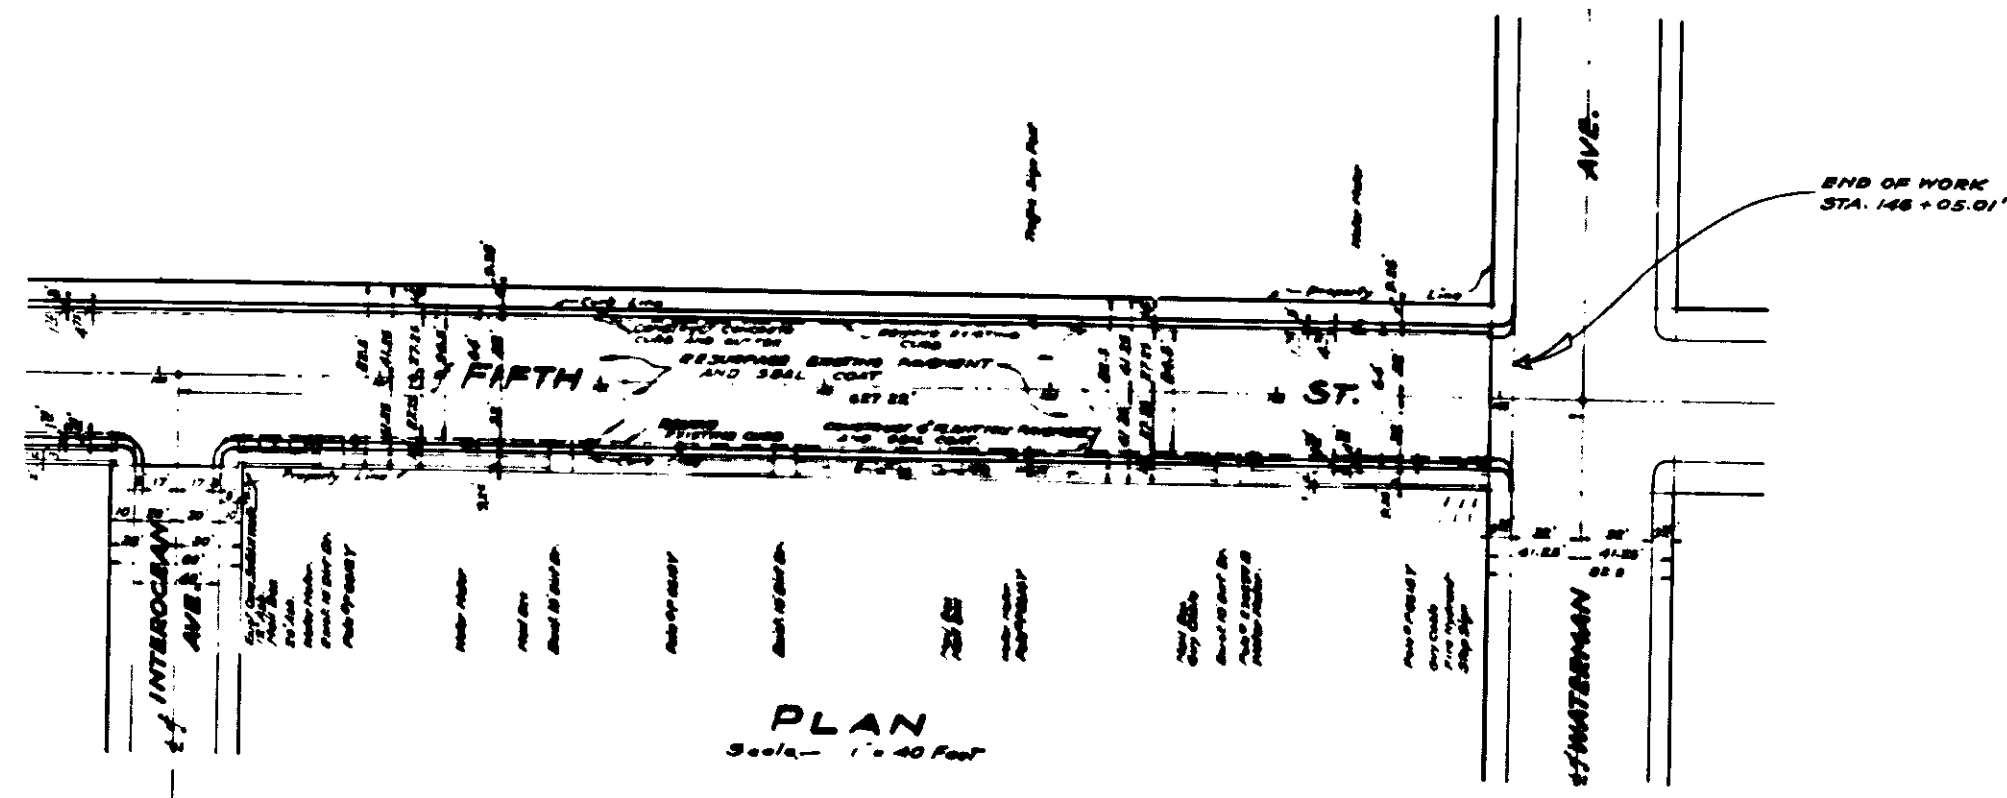



PLAN
 Scale - 1" = 40 Feet

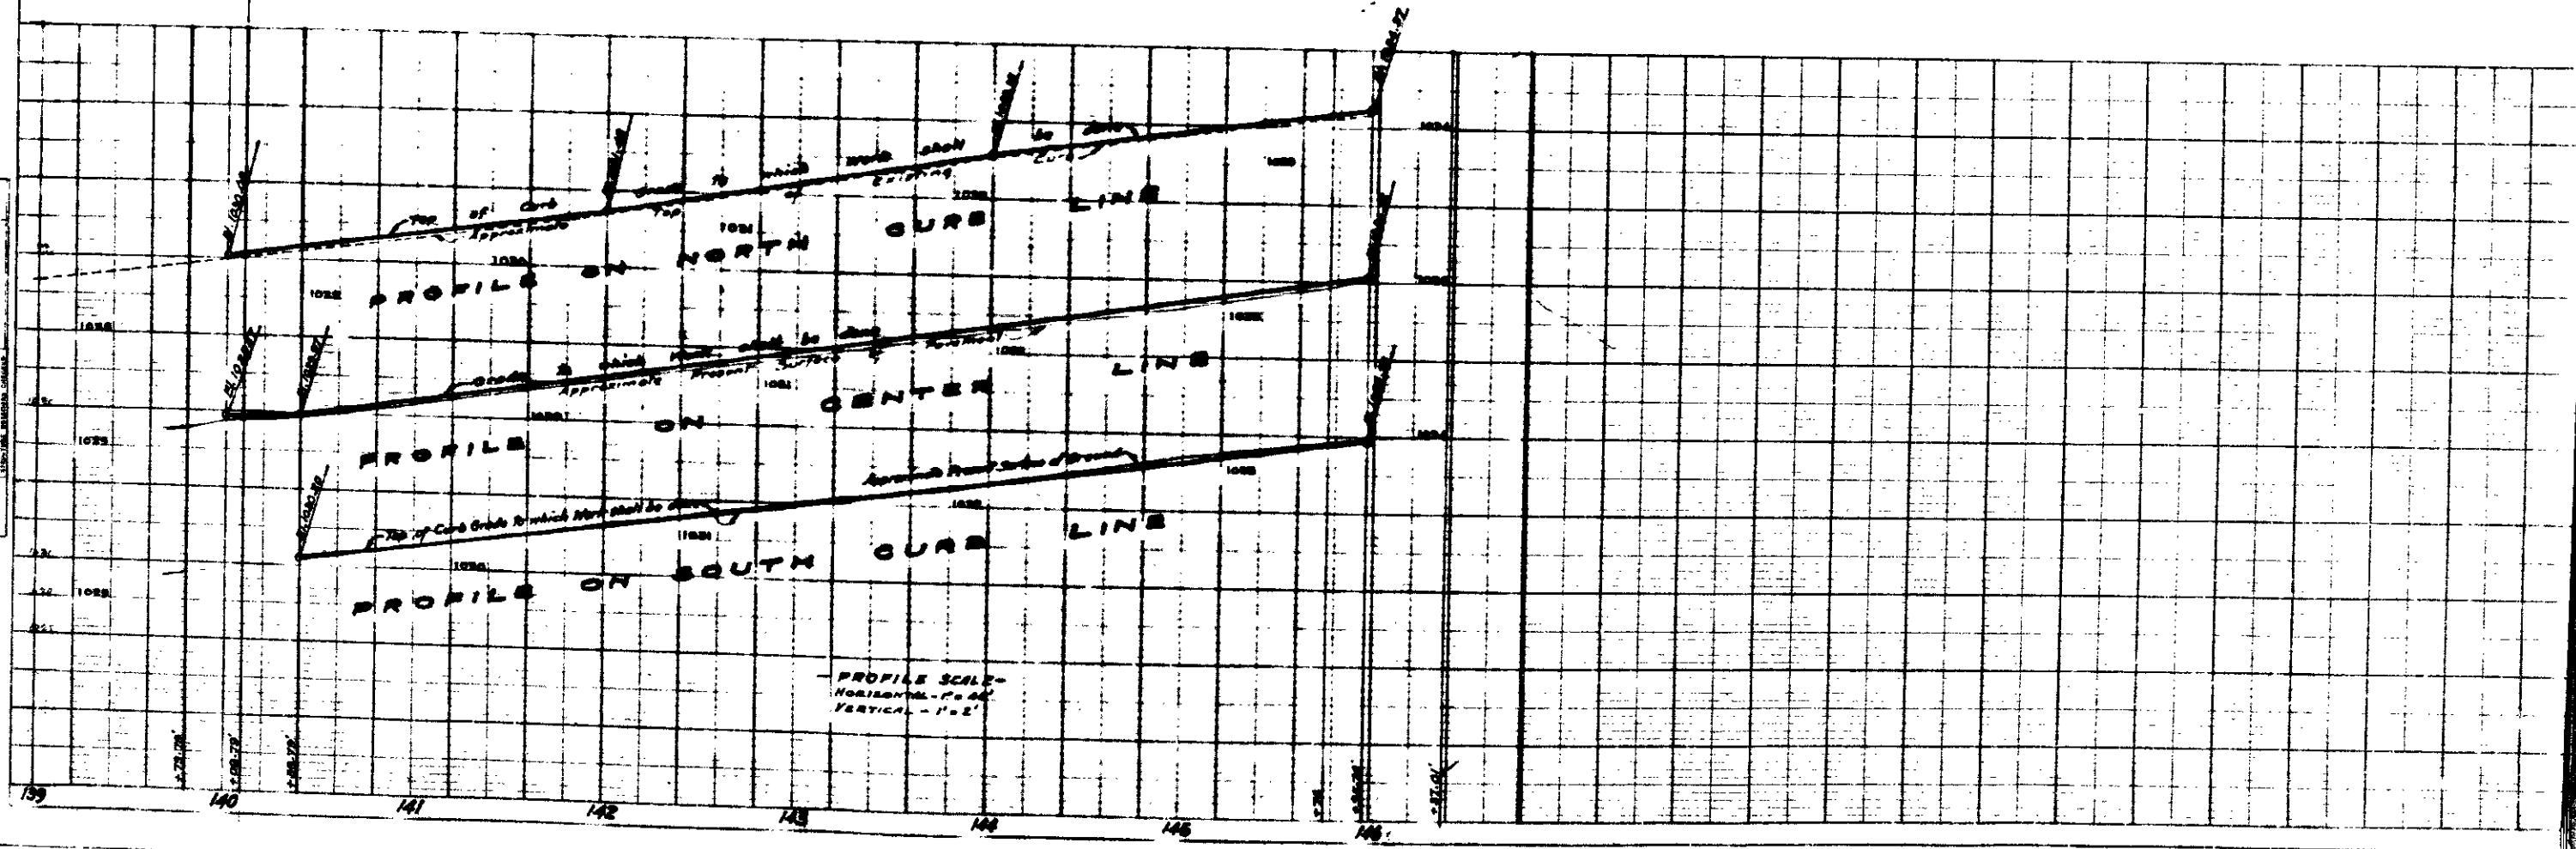

FILE NO. 1578
 DATE 1914

PROFILE
 DATE 1914

PLAN No. 1578
 FIFTH STREET WIDENING
 FROM FLORES ST. TO WATERMAN AVE.
 Sheet No. 14 of 14 Sheets.

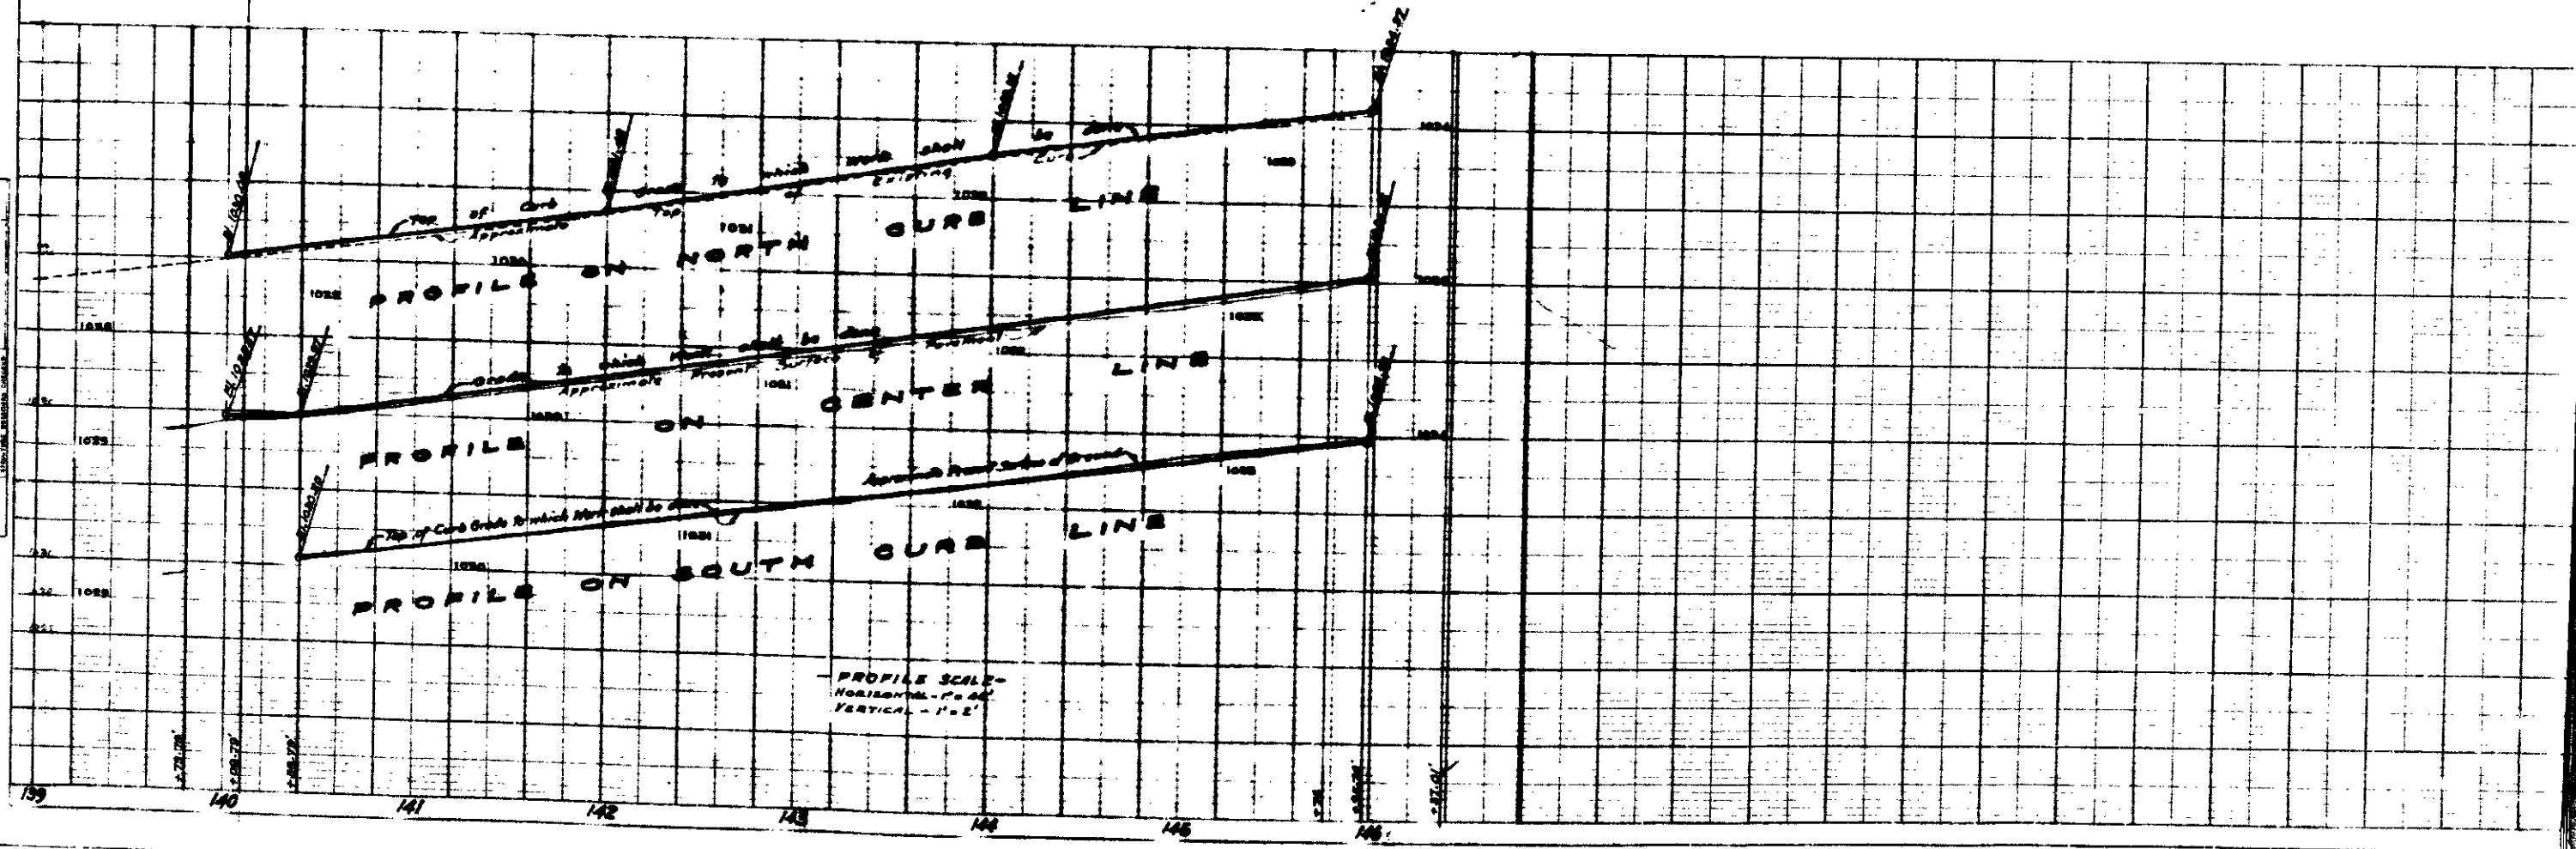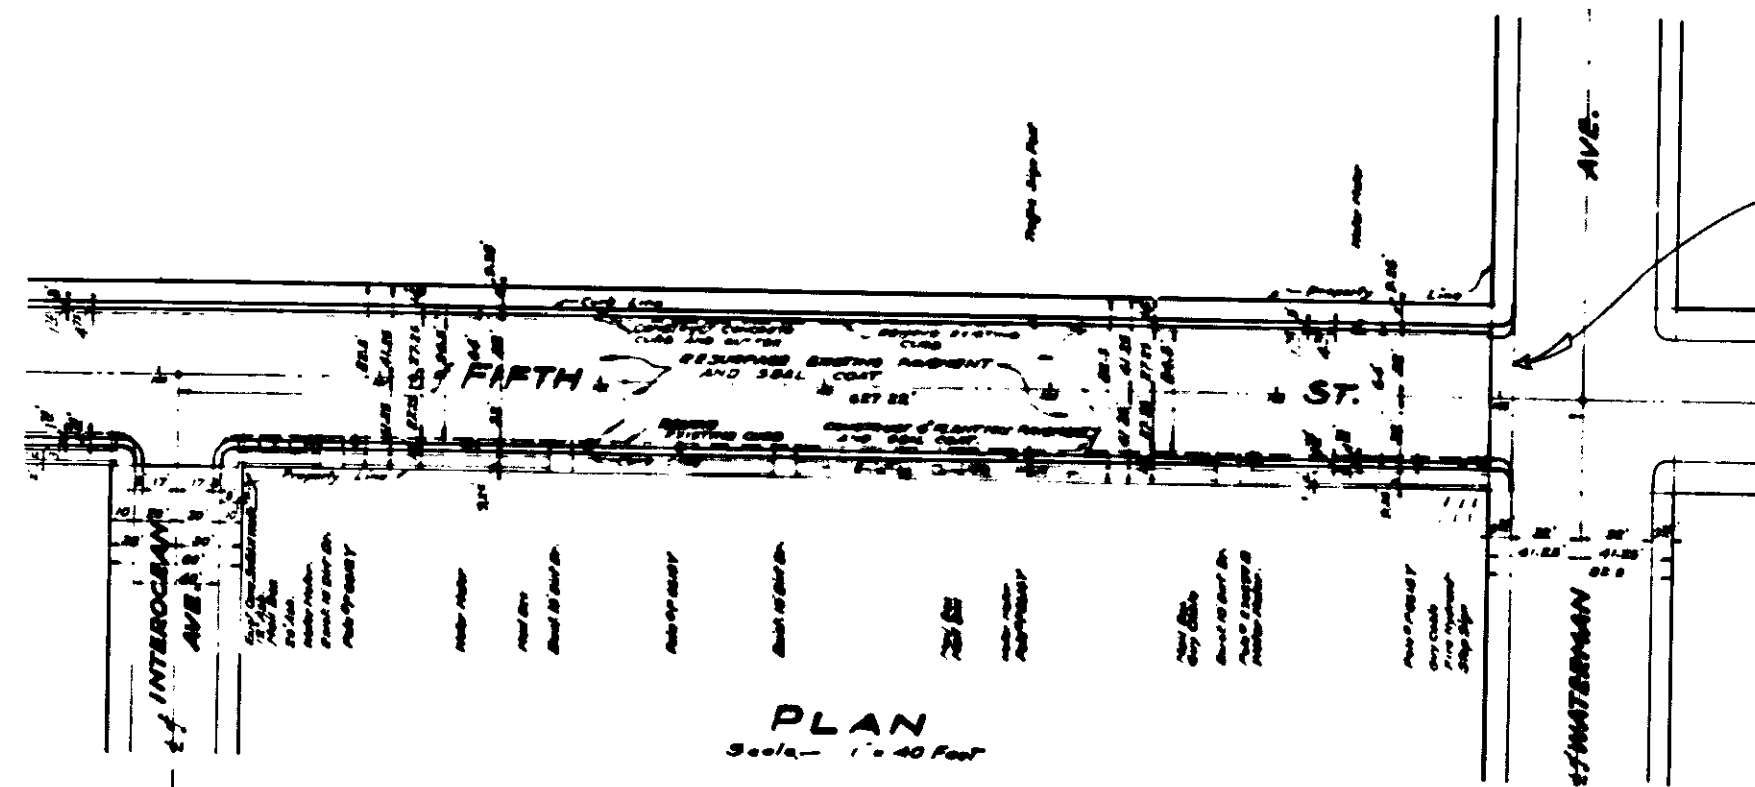

FILE NO. 1578
 DATE 1914

PROFILE
 SITE WORK
 NO. 1578