
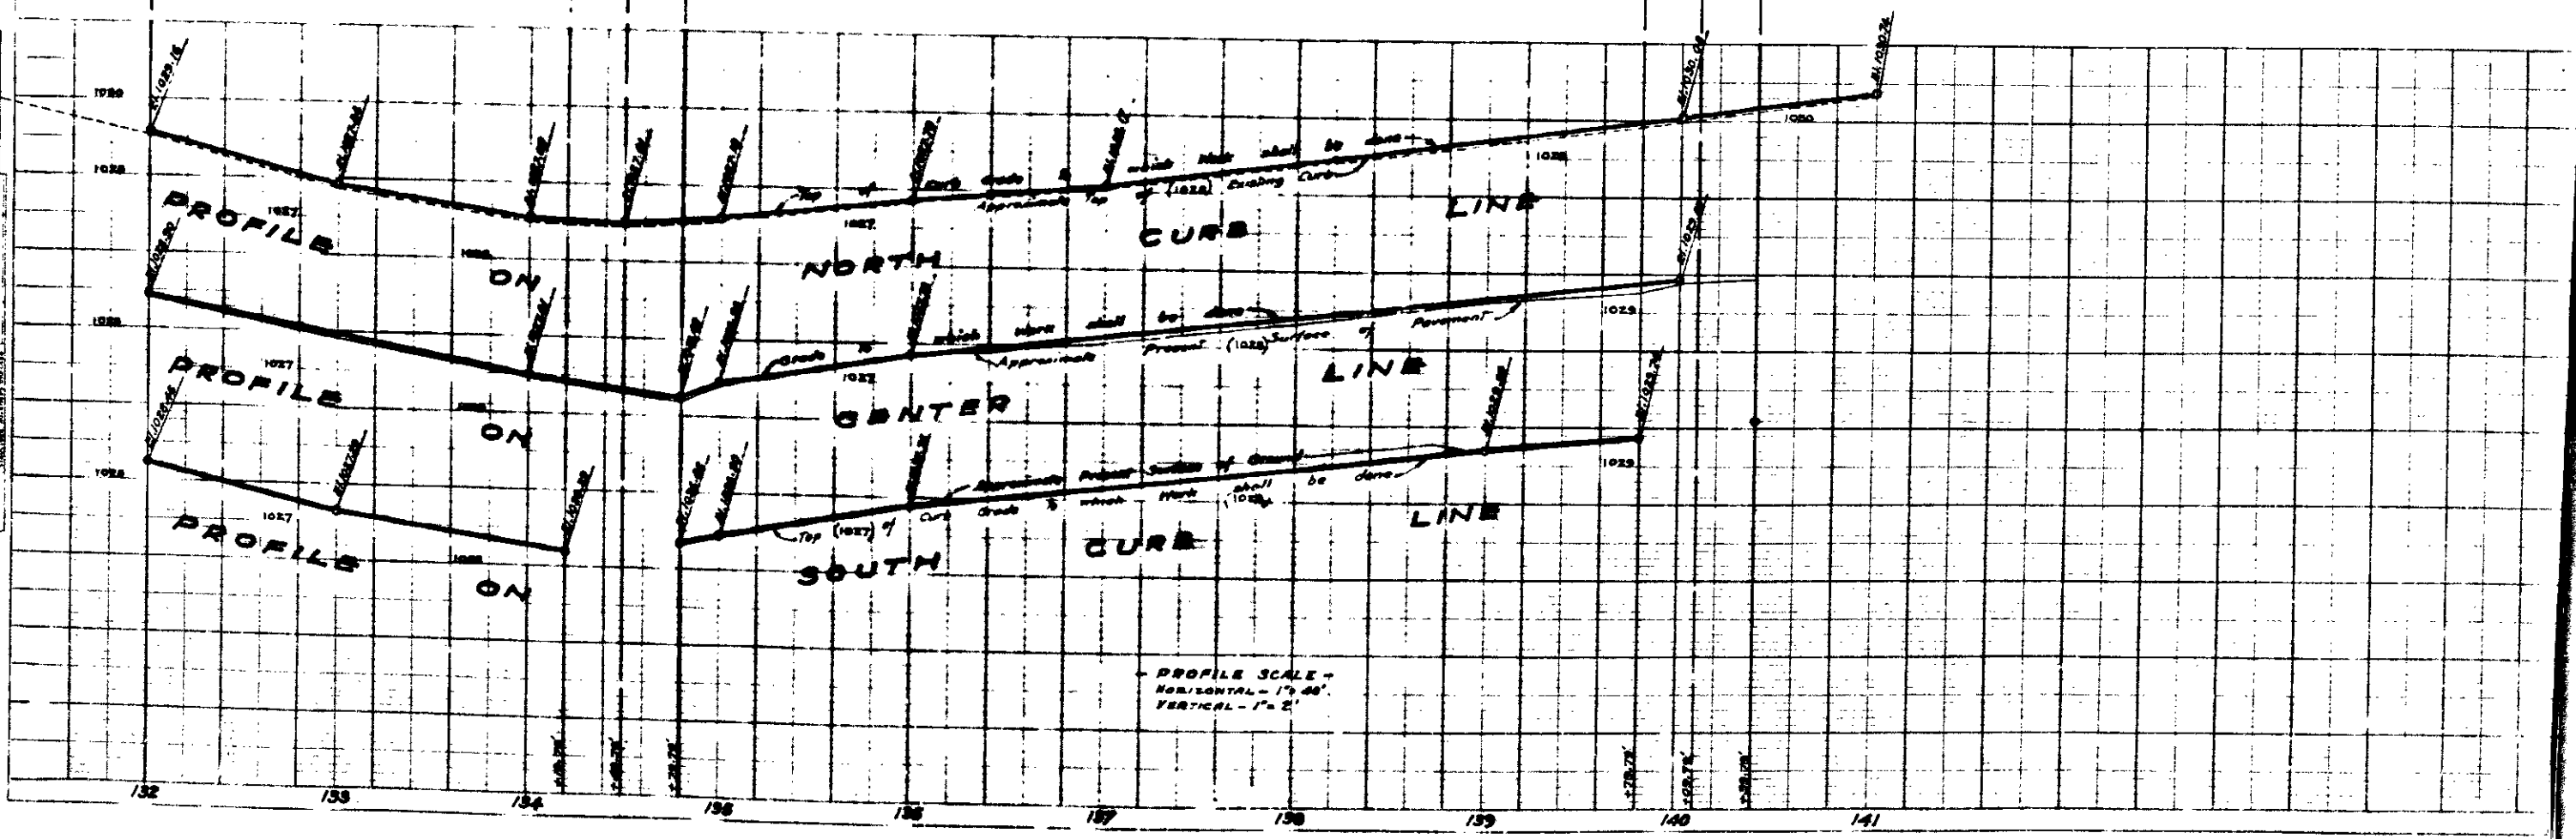




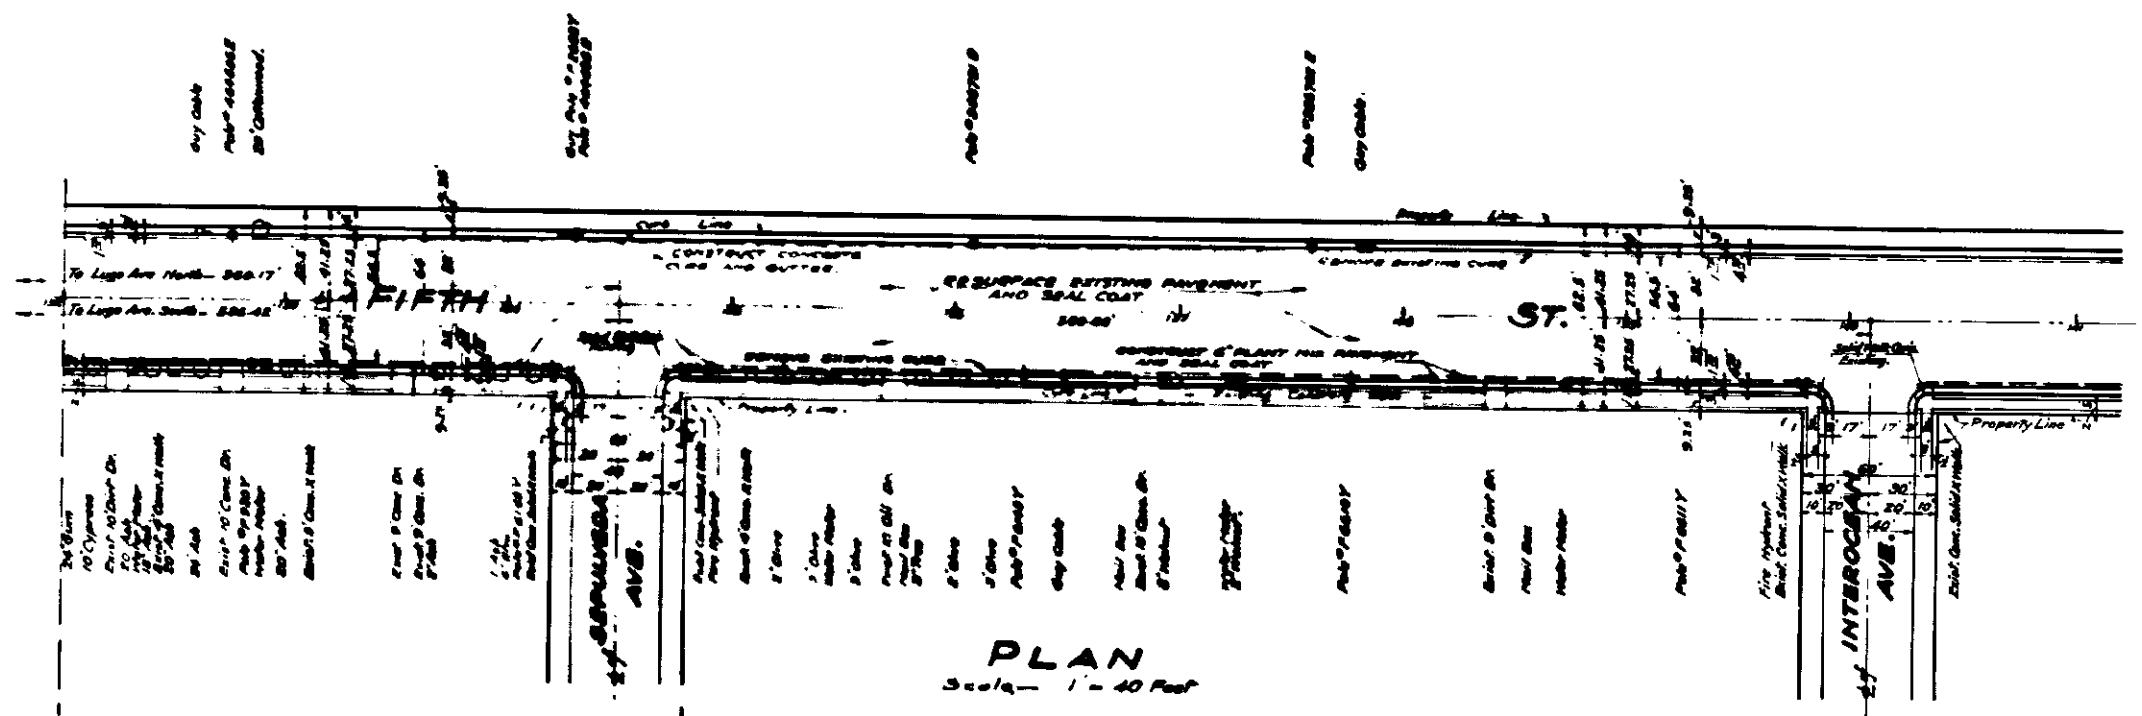


DATE: 1927  

PROFILE  
 1027  
 1026  
 1025  


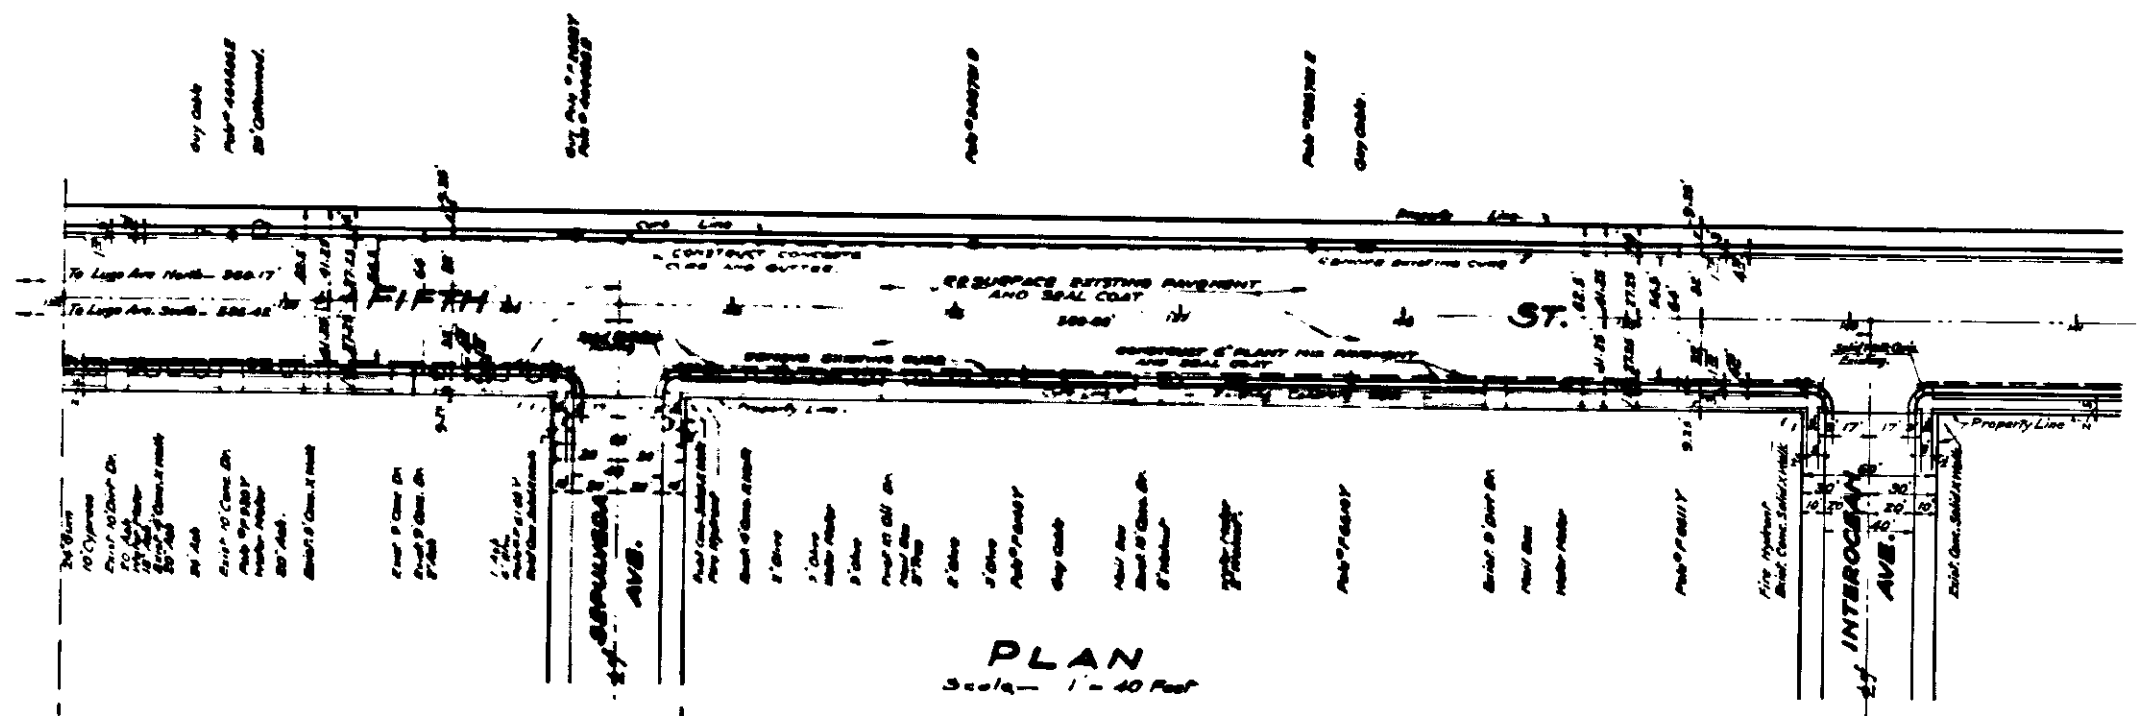

PLAN  
 Scale - 1" = 40 Feet

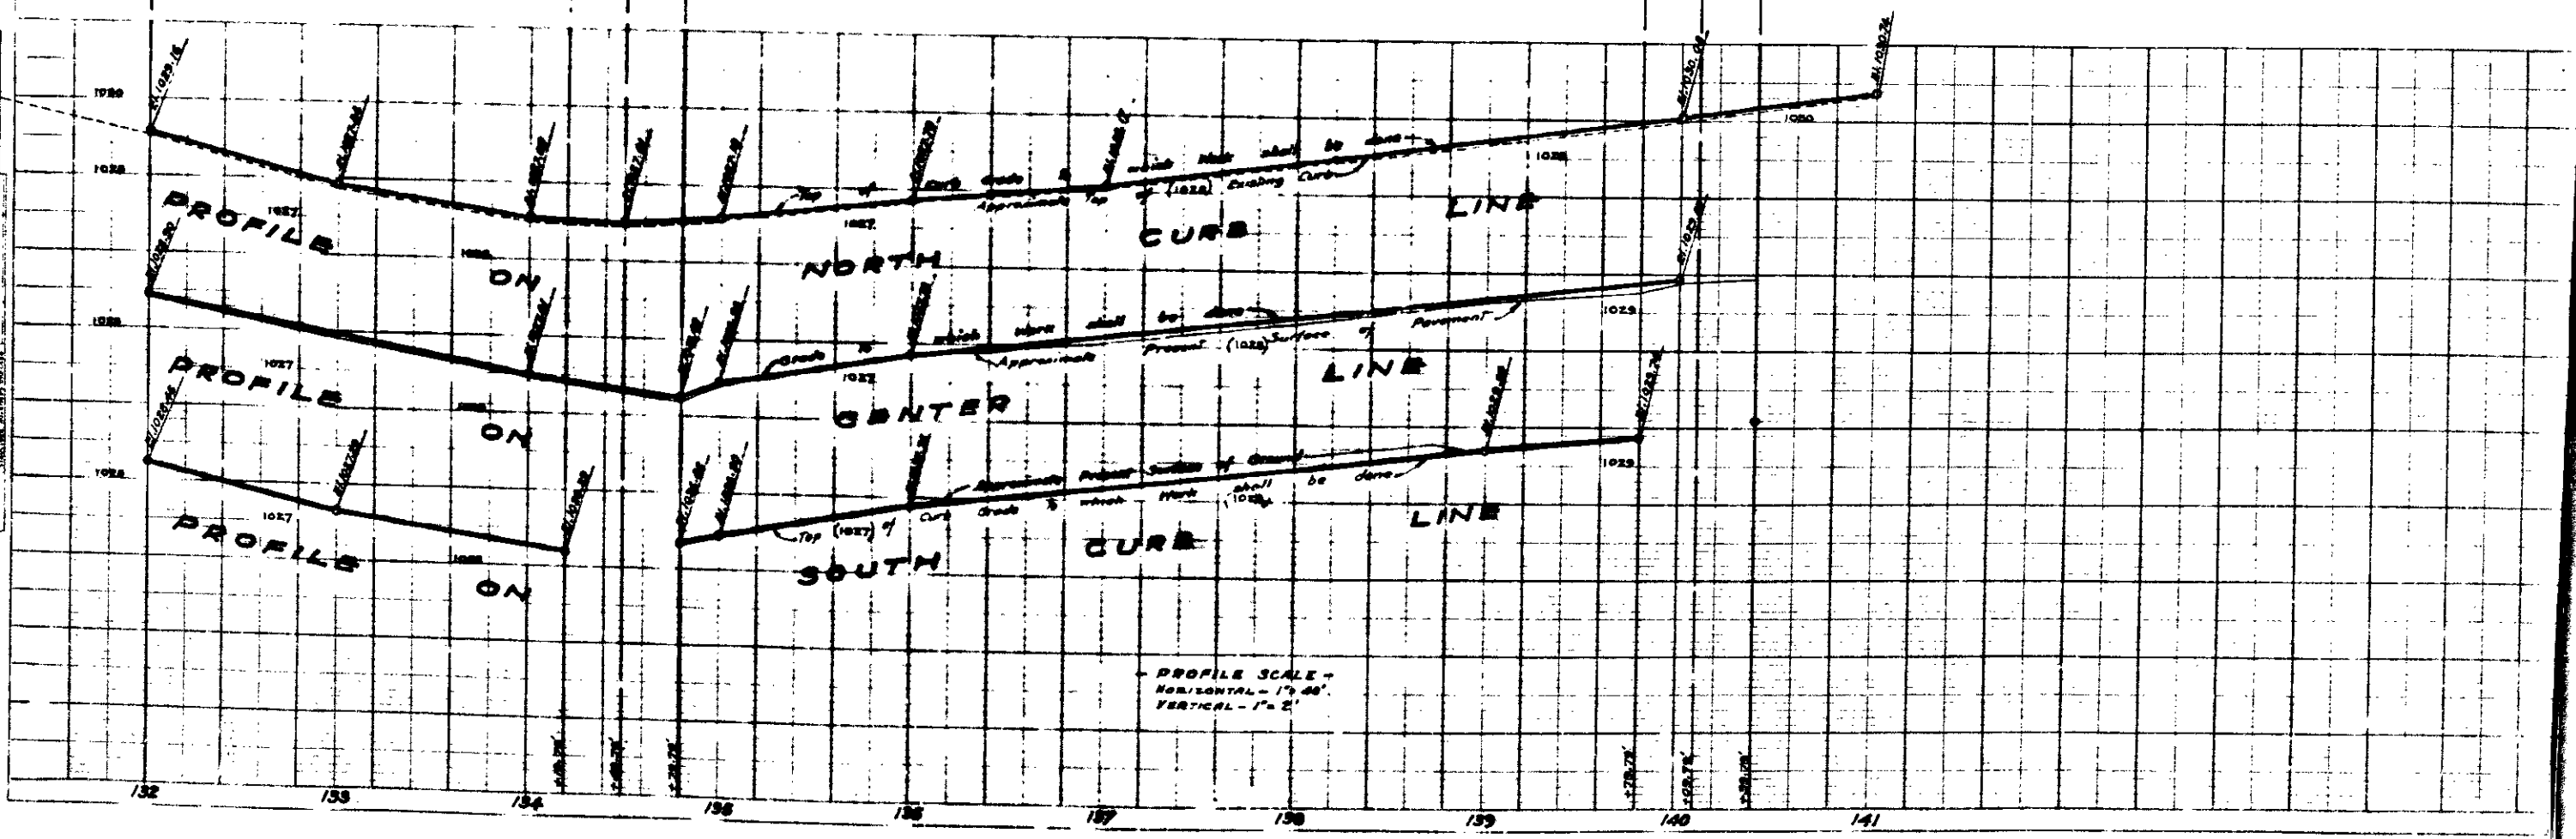


PROFILE SCALE -  
 HORIZONTAL - 1" = 40'  
 VERTICAL - 1" = 2'


DATE: 1927  

PROFILE  
 1027  
 1028  
 1029  
 1030


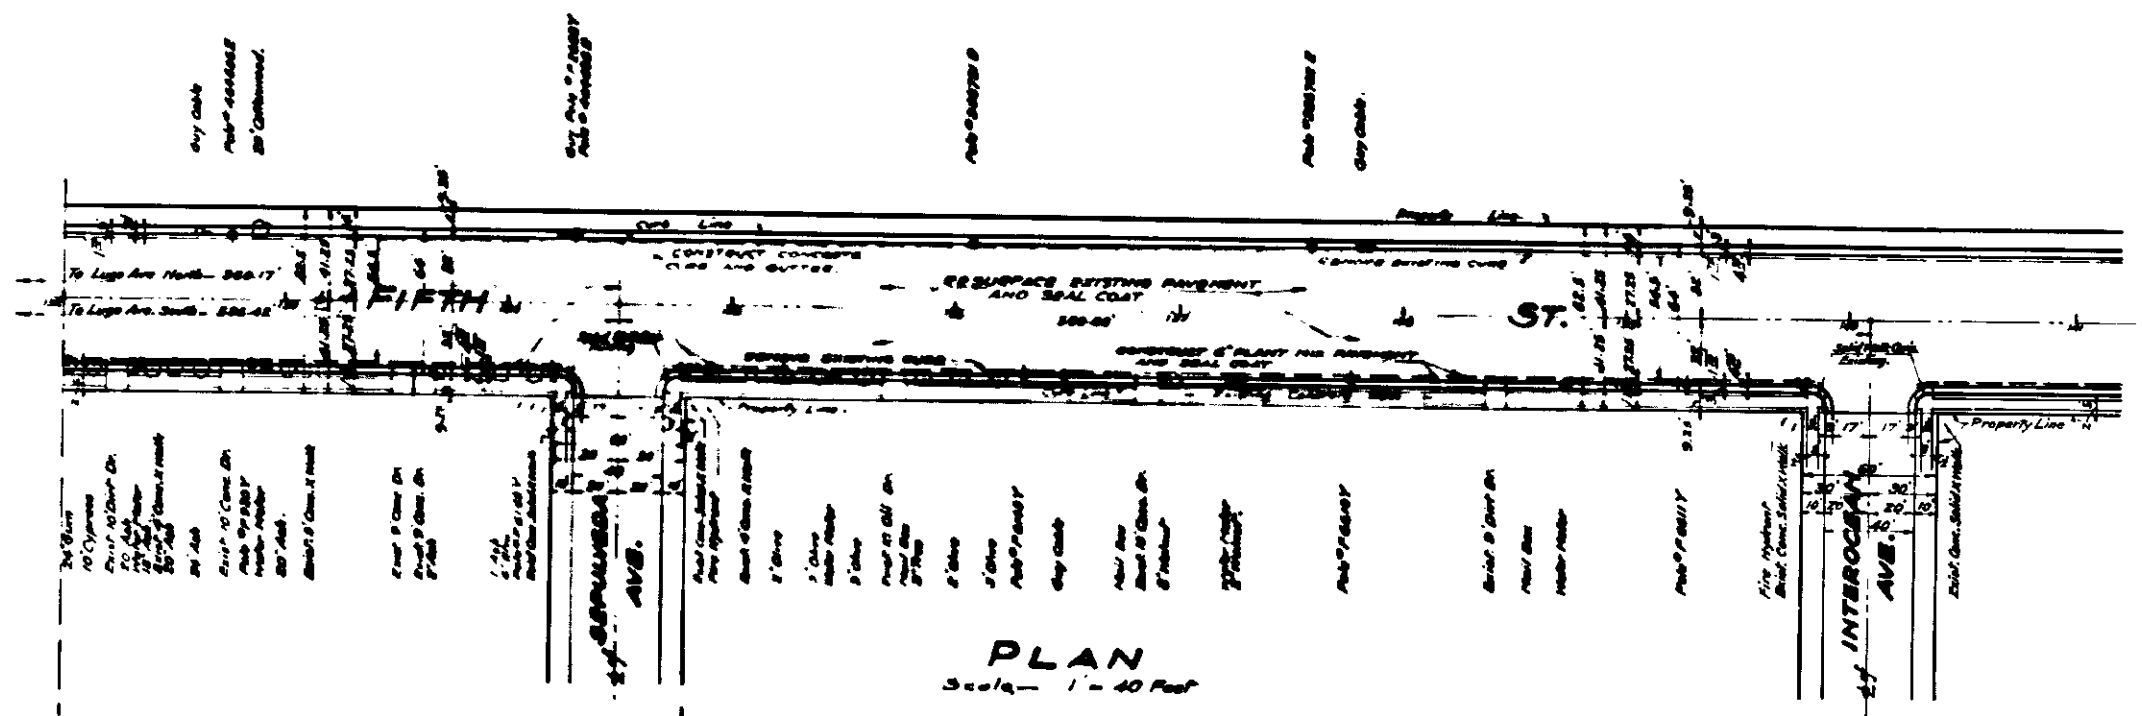

PLAN  
 Scale - 1" = 40 Feet

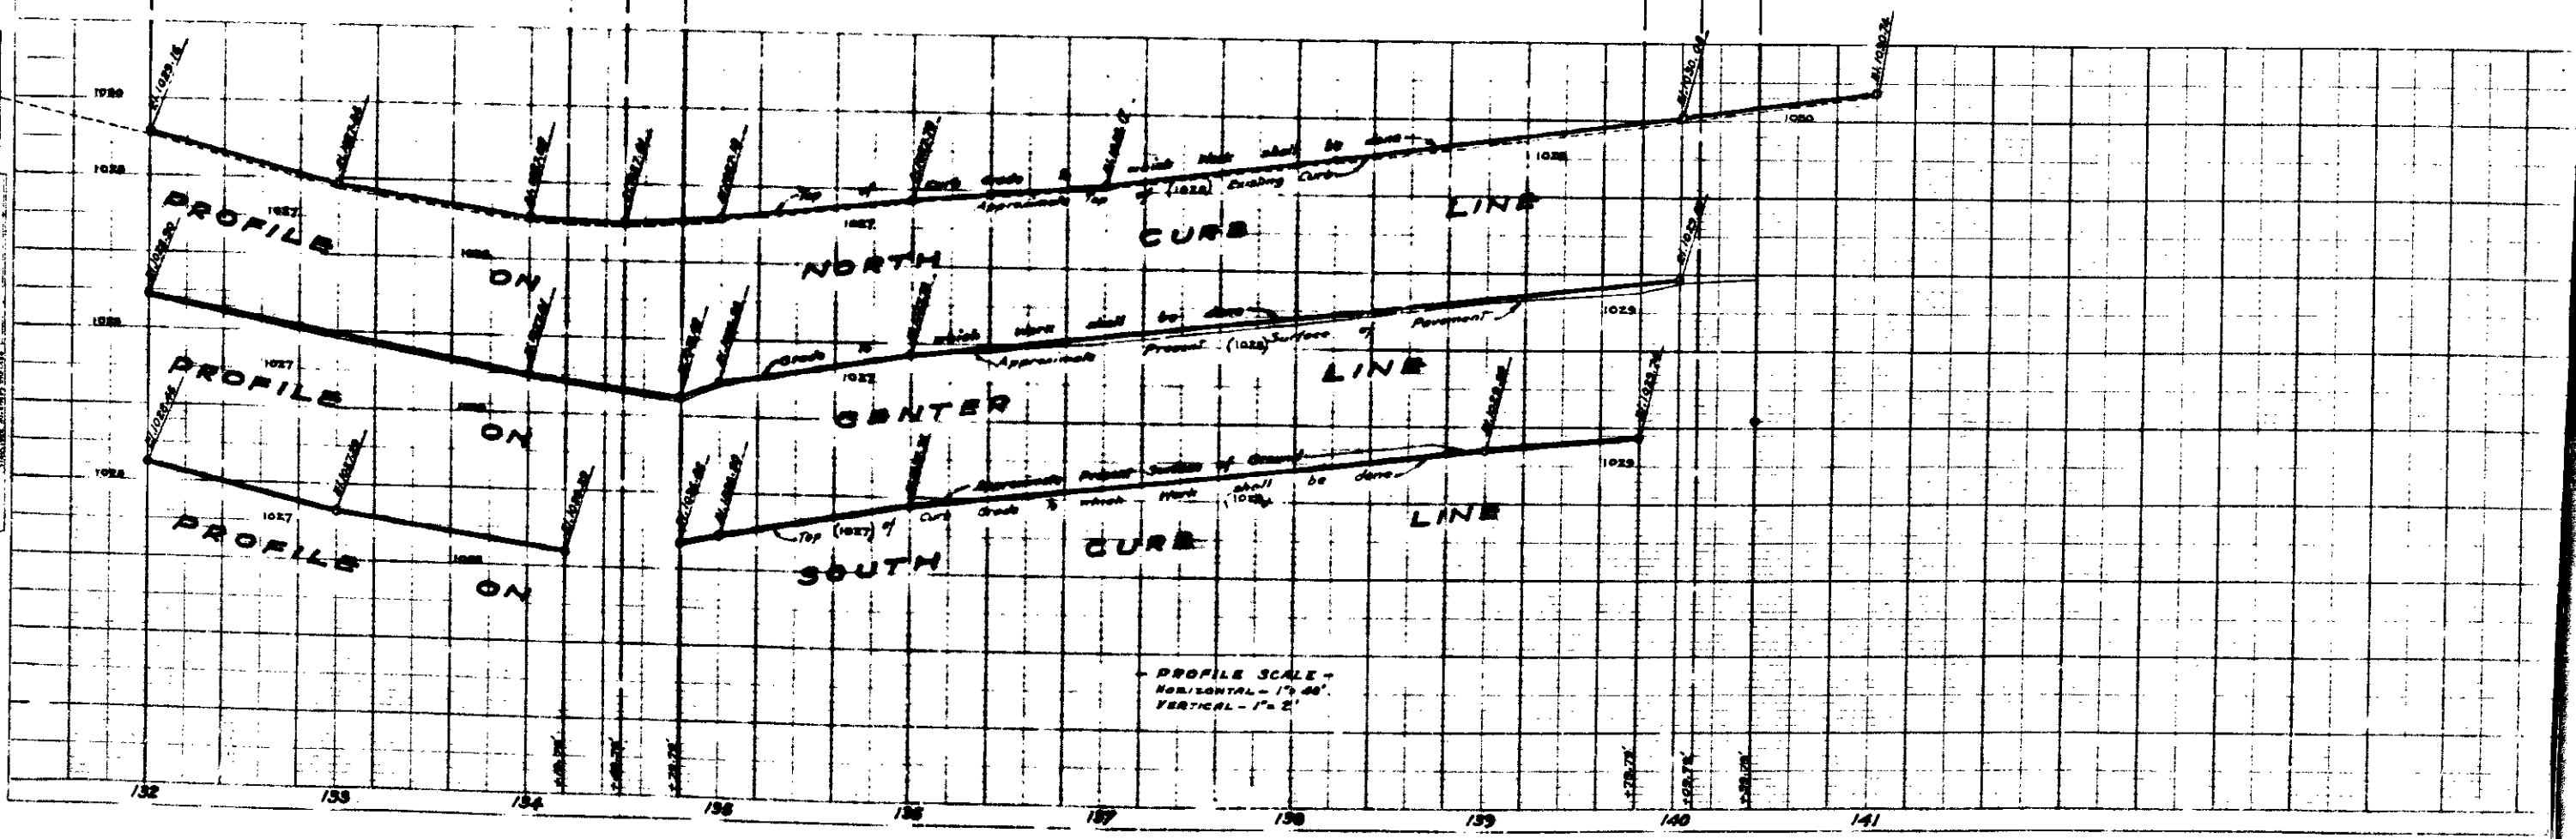

PROFILE SCALE -  
 HORIZONTAL - 1" = 40'  
 VERTICAL - 1" = 2'

DATE: 1927  

PROFILE  
