


PLAN No. 1602
FOR THE IMPROVEMENT OF
FIFTEENTH STREET
BETWEEN THE WEST CURB LINE
OF MT. VERNON AVENUE AND A LINE
607.50 FEET WEST OF THE CENTER LINE
OF PICO AVENUE,
SAN BERNARDINO
CALIFORNIA

SEPTEMBER-1945

Edgar T. Ham
EDGAR T. HAM
CITY ENGINEER
CIVIL ENGRS. CERT. NO. 1583.

PLAN ADOPTED - OCTOBER 15,

FILED
October 16, 1945
Edgar T. Ham
CITY ENGINEER

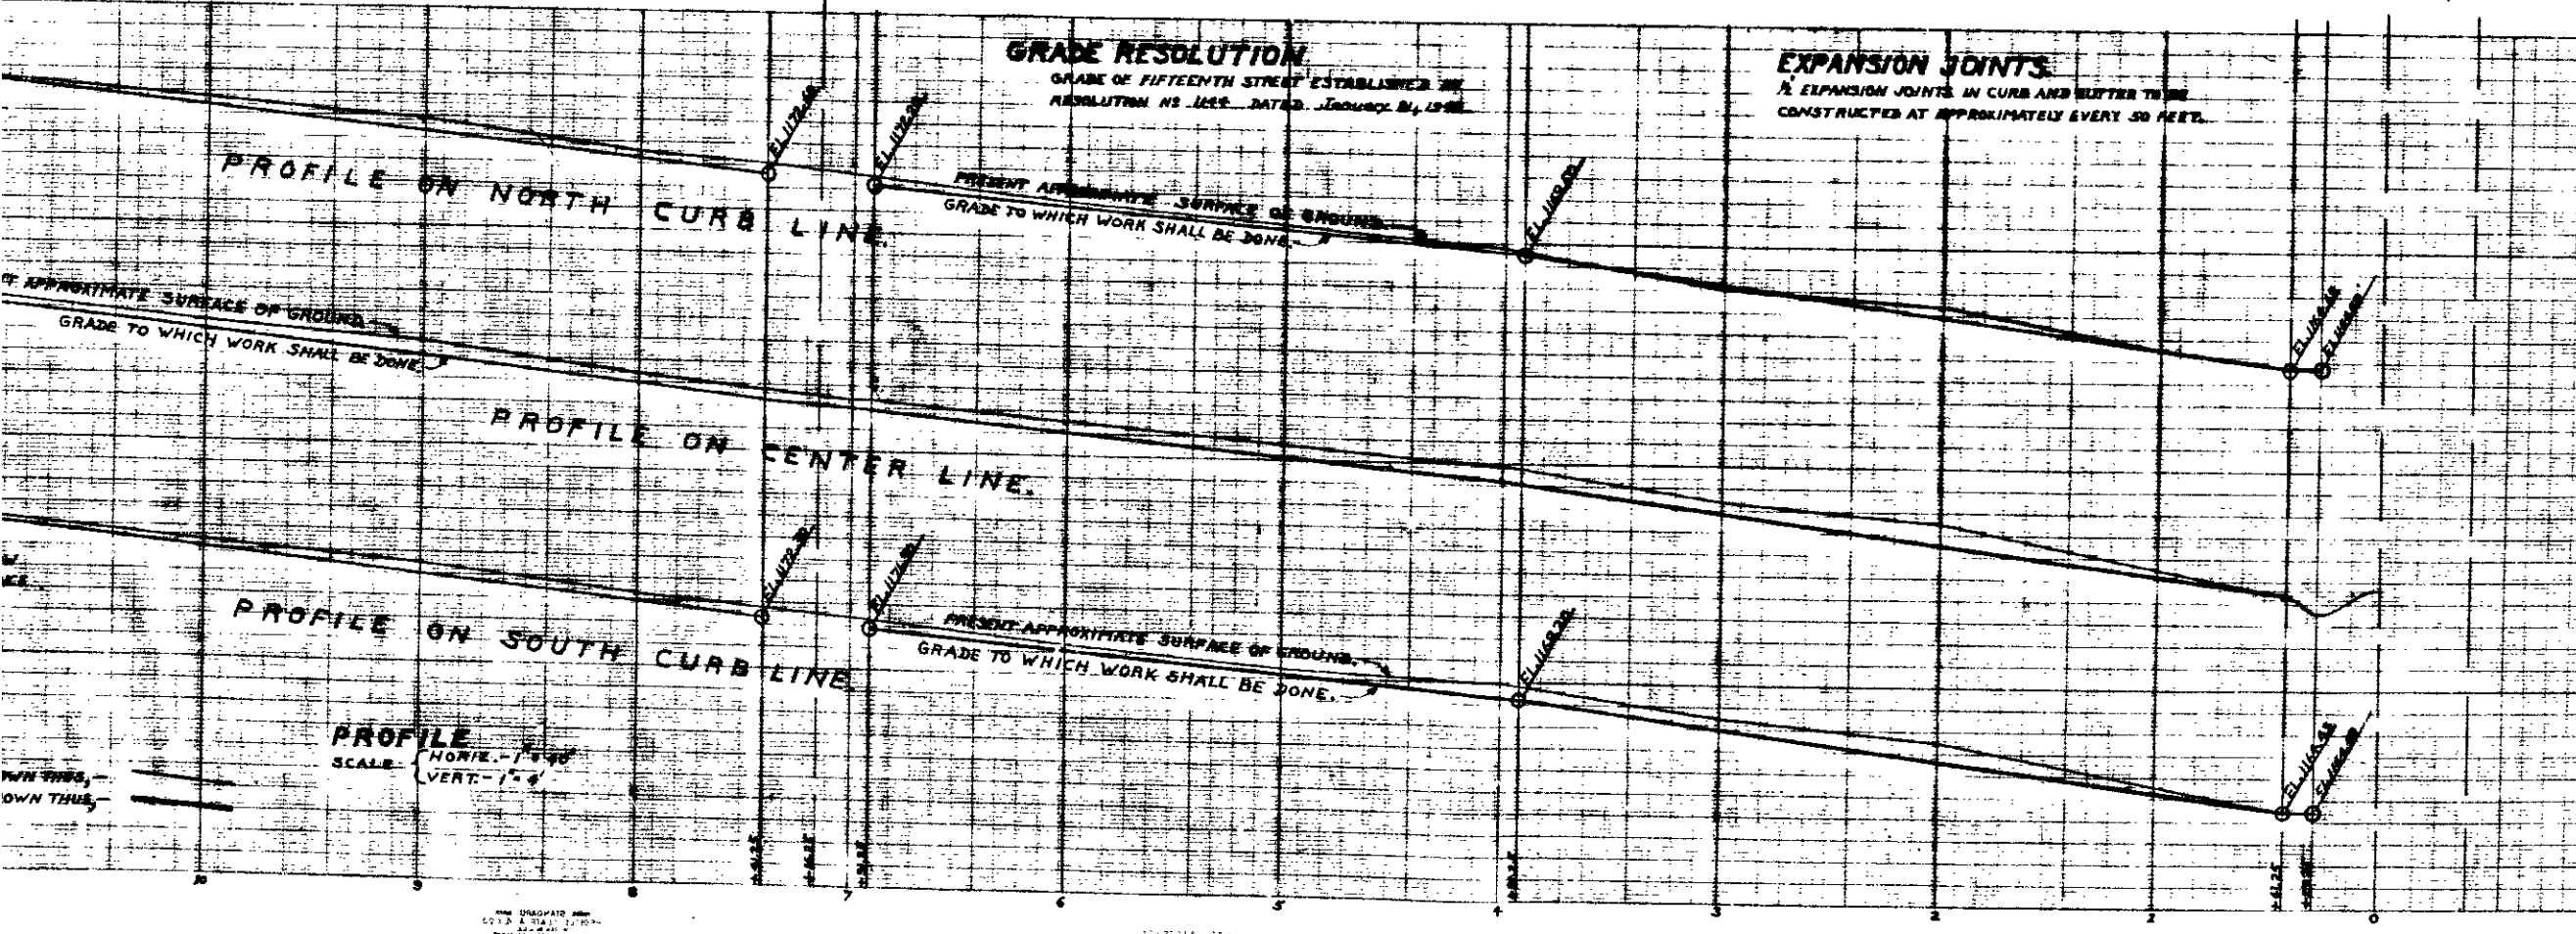

TITLE TO STREET
FIFTEENTH STREET DEDICATED BY TRACT 1738-BARTON-GLADDING TRACT AS PER PLAT THEREOF RECORDED IN BOOK 25 OF MAPS, AT PAGE 43, RECORDS OF THE COUNTY RECORDER OF SAN BERNARDINO COUNTY.

LEGEND

1" OR IN. MEANS INCH OR INCHES.
1' OR FT. MEANS FOOT OR FEET.
NO. MEANS NUMBER.
EL. MEANS ELEVATION.
4" PAVEMENT COMPOSED OF 2 1/2" ROCK BASE WITH A 1/2" ASPHALTIC PLANT-MIX SURFACE AND SEAL COAT TO BE CONSTRUCTED SHOWN IN PLAN THUS, --- IN SECTION THUS, ---.

5" CEMENT CONCRETE CURB TO BE CONSTRUCTED SHOWN IN PLAN THUS, --- IN SECTION THUS, ---.

CEMENT CONCRETE GUTTER TO BE CONSTRUCTED SHOWN IN PLAN THUS, --- IN SECTION THUS, ---.

--- MEANS CENTER LINE.
SE- MEANS STREET.
AVE. MEANS AVENUE.