

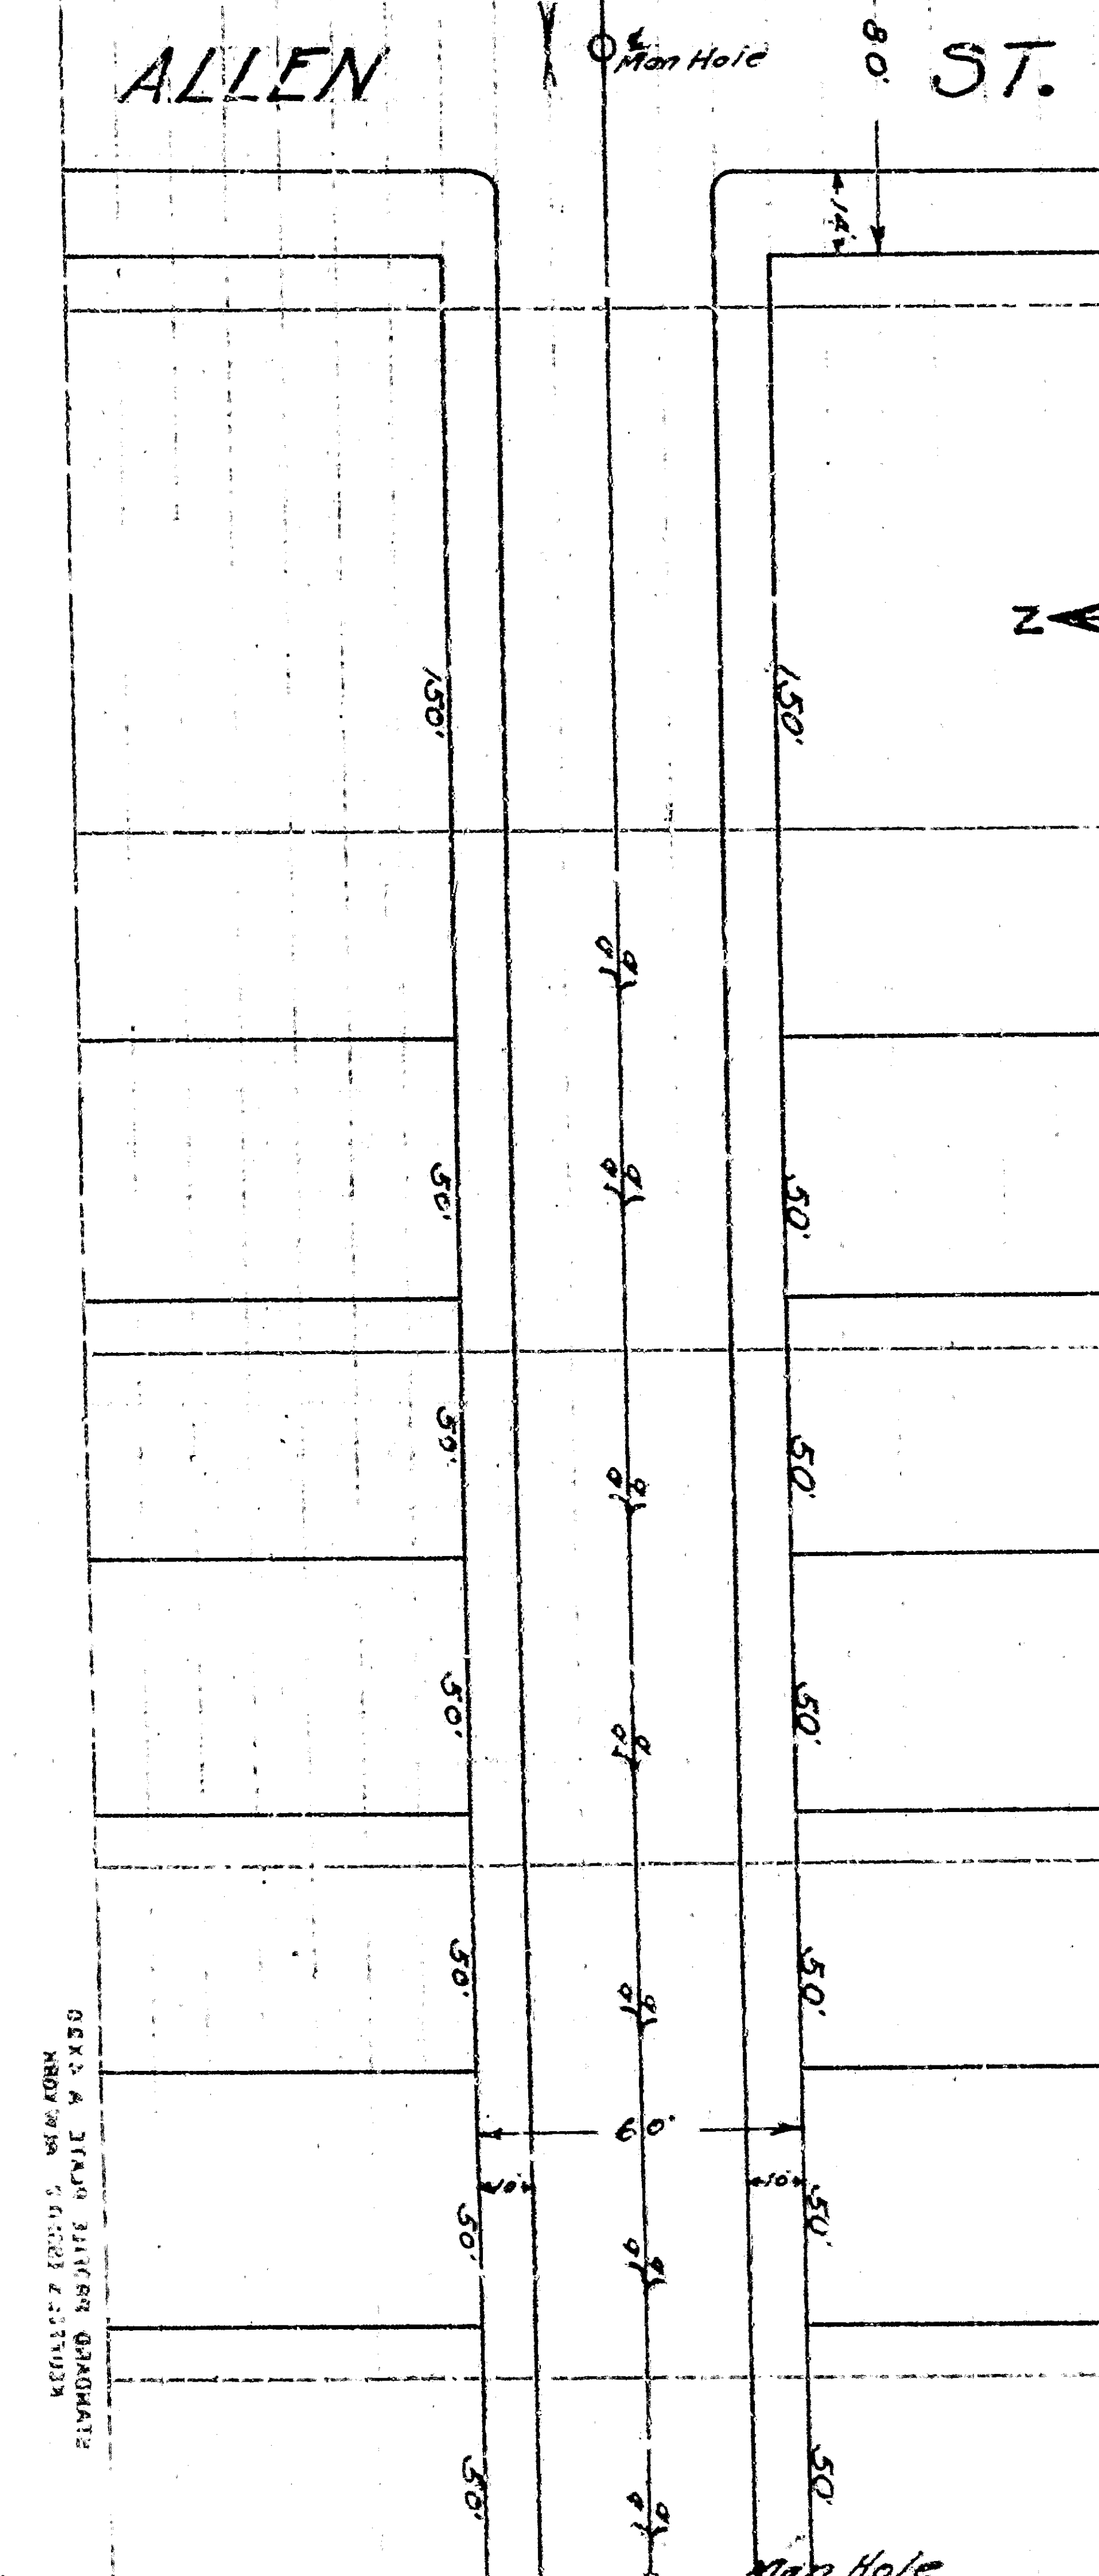


502
8.

WATERMAN AVE.

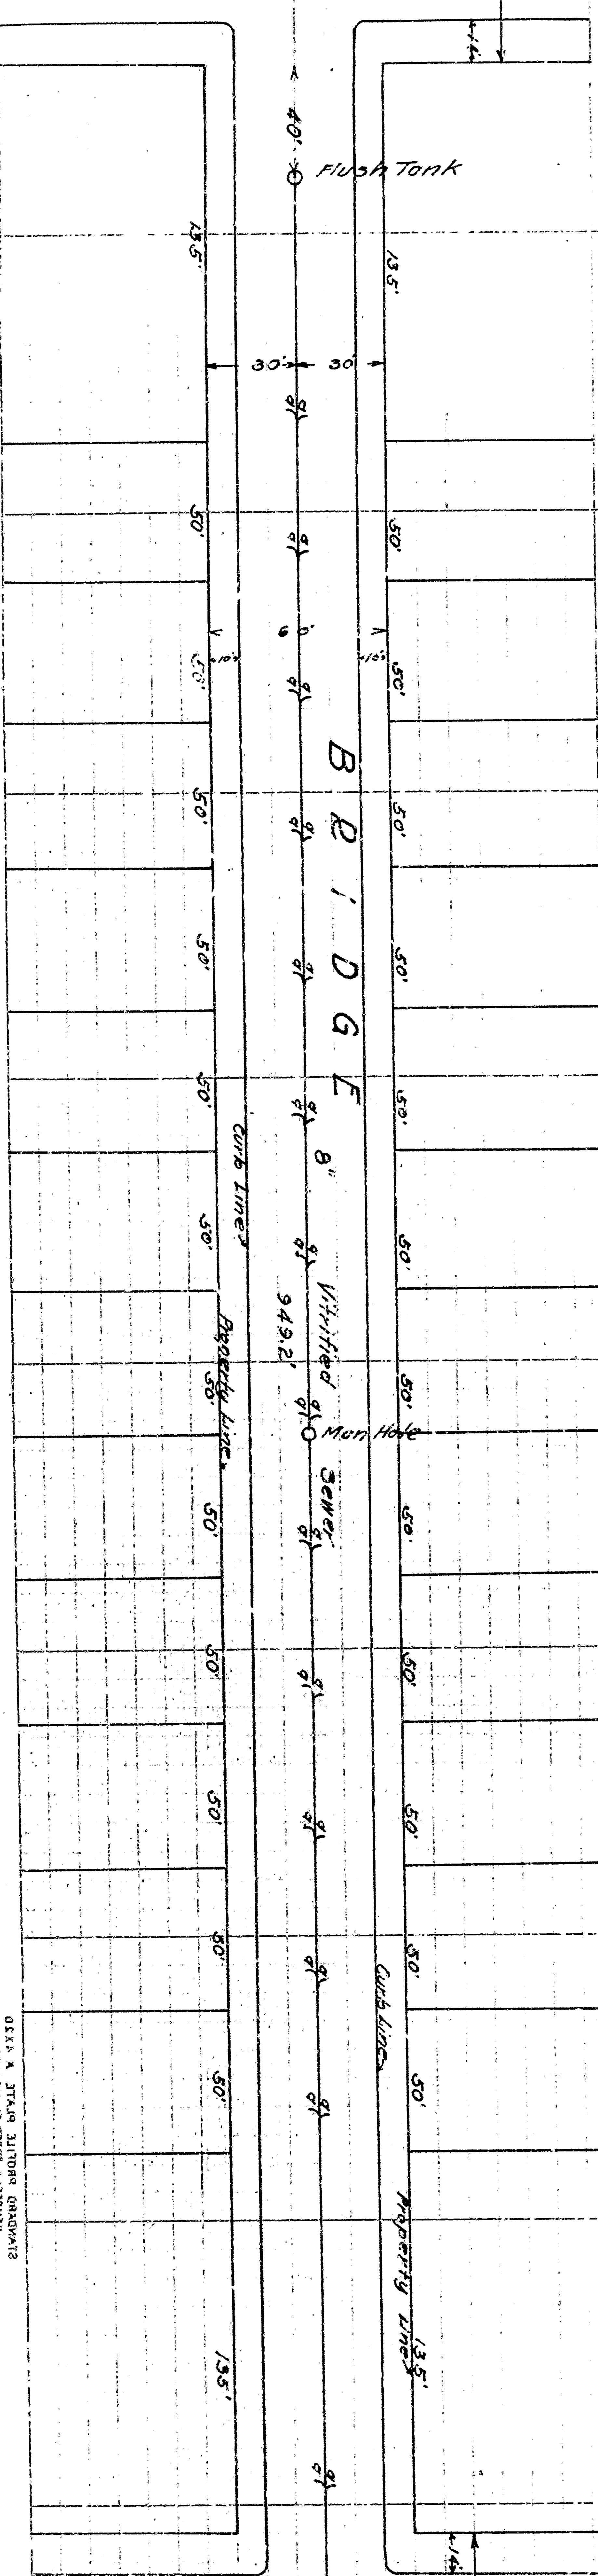



19
18
17
16
15
14
13
12
11
10
9
8
7
6

 

No. 166
PLAN & PROFILE
OF
BRIDGE STREET SEWER
AND
ALLEN STREET SEWER
San Bernardino, Cal.
Feb. 8, 1913
City Engineer

Details of Sewer
Lined feet of Brick Sewer 1316.0'
Number of blocks by 18 in. pipes 56
Flush tank convertible into a manhole 1
Number of Manholes 5
Manholes are designated by a
Sewer line and grade are shown in red
Surface of ground shown in black
Grade of Street shown in green

Abbreviations
(1) Signifies feet and inch
(2) Signifies inch and inches
M.H. Signifies Manhole
C.B. Signifies Catch Basin

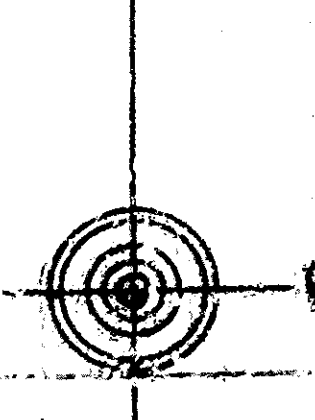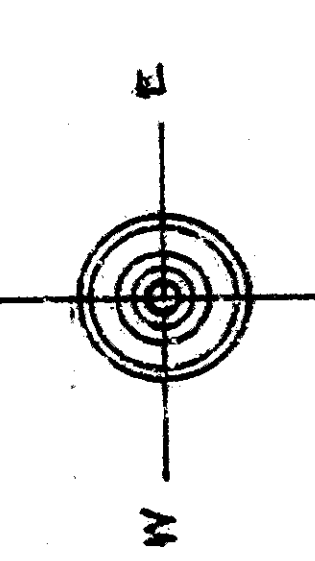

QUALITY ENGINEERING
STANDARD WATER SERVICE CO.

QUALITY ENGINEERING
STANDARD WATER SERVICE CO.

QUALITY ENGINEERING
STANDARD WATER SERVICE CO.