


TITLE TO STREET

Genevieve Street, dedicated by Map of Tract No 2059, -
 Recorded Book 22 of Maps, - Page 24.
 Thirtieth Street, dedicated by Map of Arrowhead Tract, -
 Recorded Book 11 of Maps, - Page 37.
 Genevieve Street - By Deed recorded in Book 1905 of pages -
 Records of San Bernardino County.

GRADE
 Grade of Genevieve Street established by Resolution No. 178, adopted March 23, 1931.
 Grade of Thirtieth Street established by Ordinance No. 1270, adopted January 4, 1926.

Plan adopted March 31, 1947

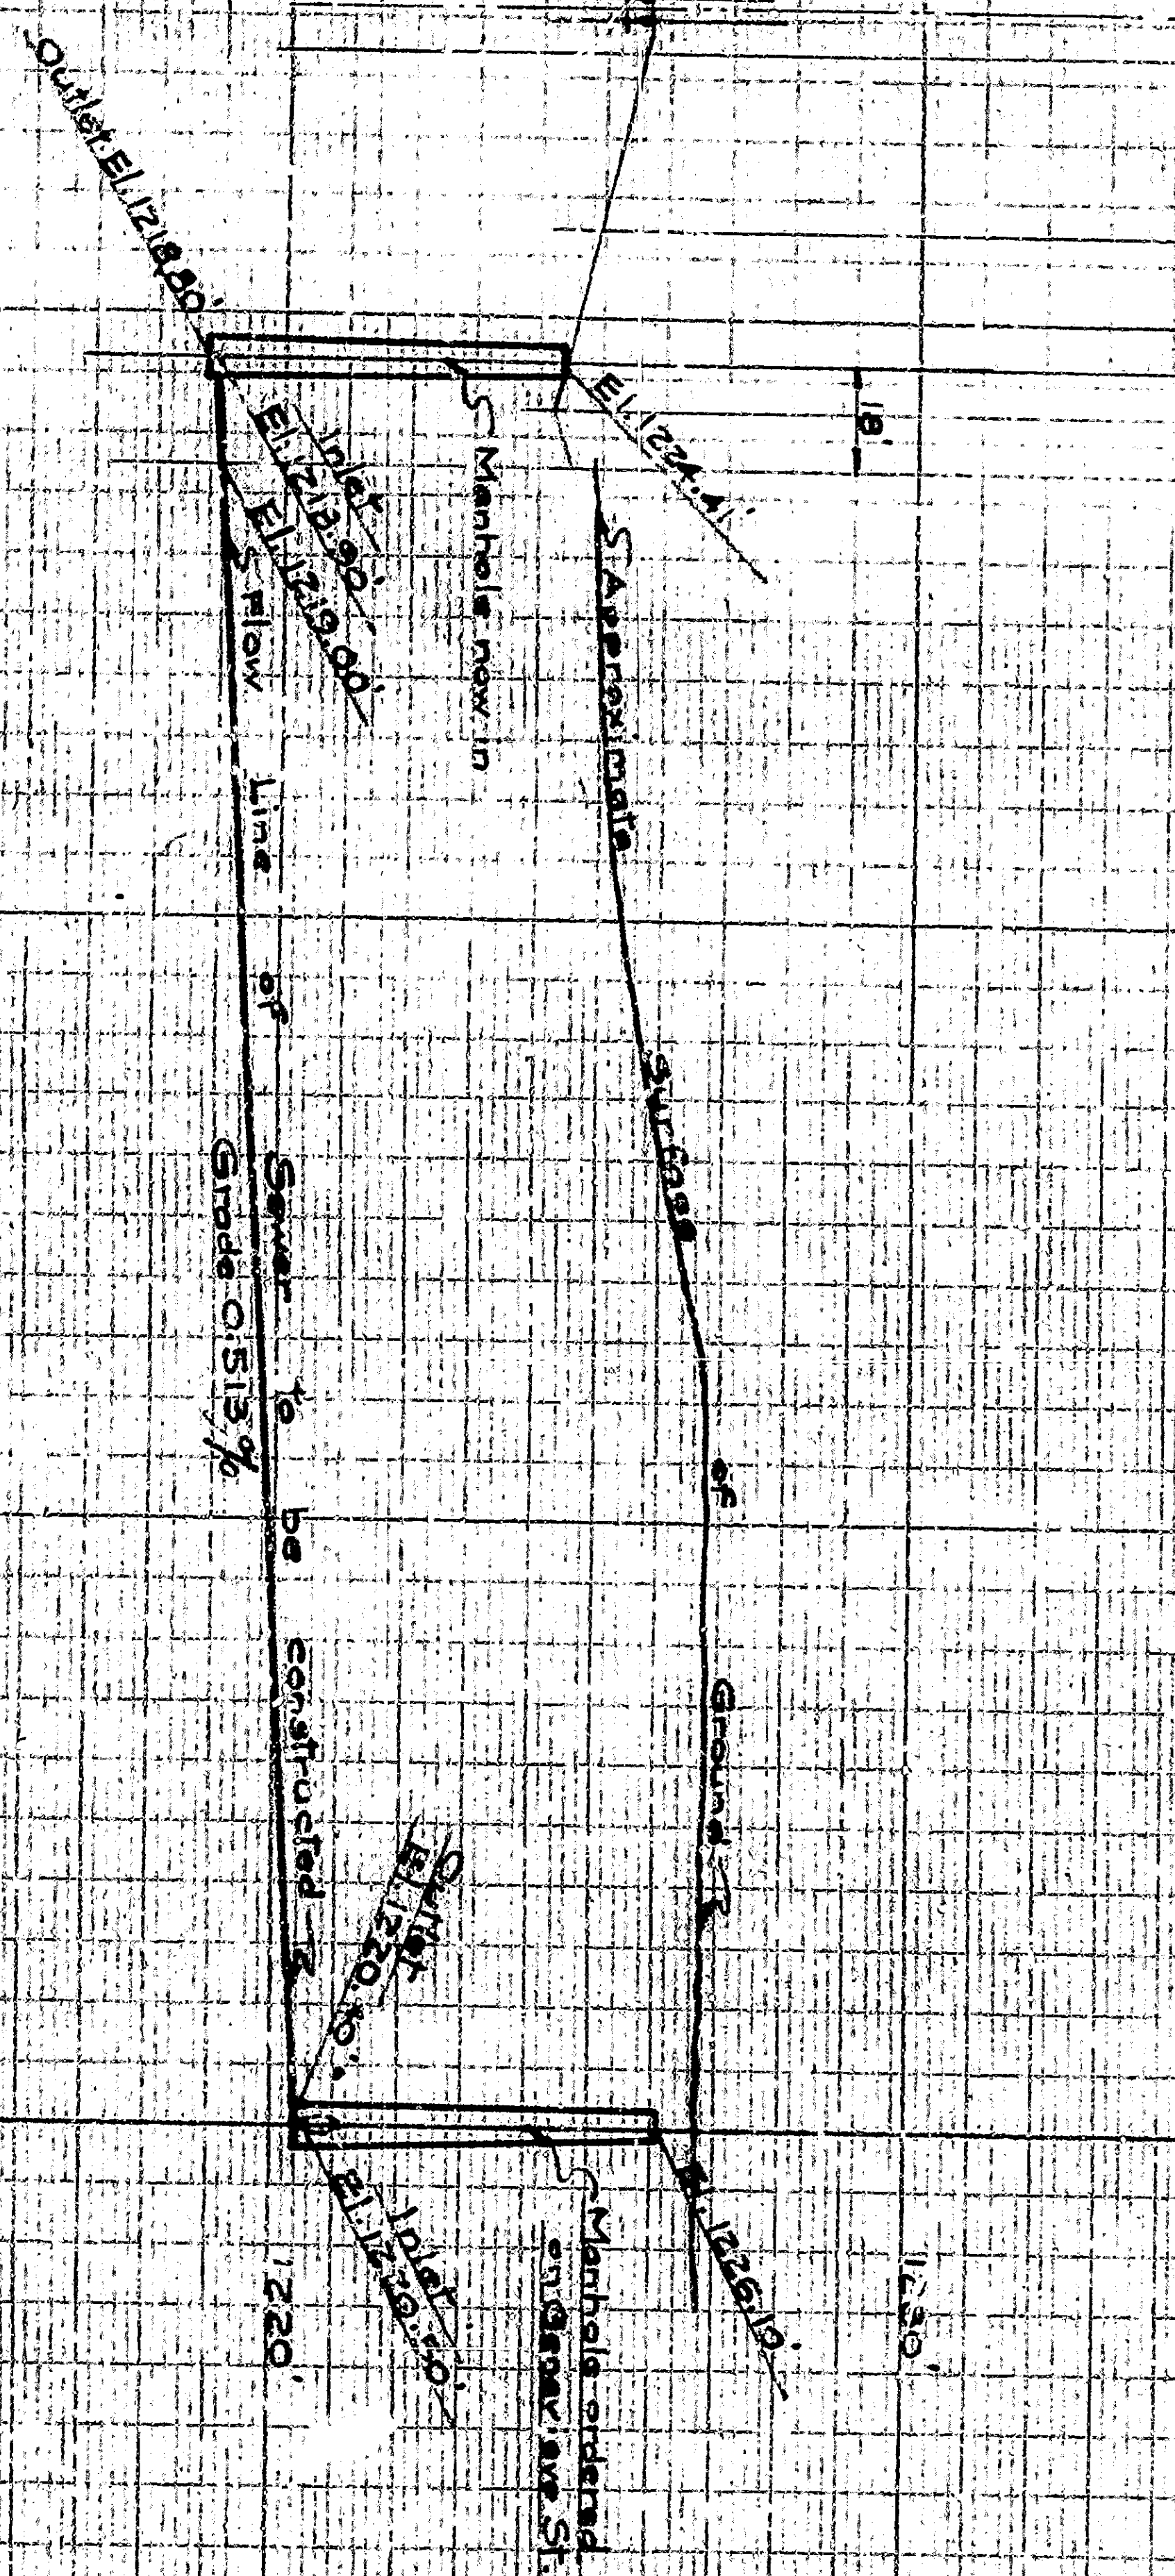

SHEET NO. 1
PLAN NO. 1692
 FOR SEWER IN
GENEVIEVE STREET
 BETWEEN THIRTIETH ST. AND MARSHALL BOULEVARD
 AND IN THIRTIETH ST.
 BETWEEN MOUNTAIN VIEW AVE AND GENEVIEVE ST.

MARCH 1947

CITY OF SAN BERNARDINO
 CALIFORNIA

EDGAR T. HAM
 CITY ENGINEER

LEGEND

APPROXIMATE DETAIL OF SEWER TO BE CONSTRUCTED AS FOLLOWS

 No. of Standard Pipe Manholes: 1

