


PLAN NO 1712
FOR THE
IMPROVEMENT OF
WALL AVENUE
BETWEEN 13th ST AND THE SOUTH LINE TRACT NO 2862
SAN BERNARDINO, CALIFORNIA

AUGUST 1947

R.D. FORBYTH
 Acting City Engineer.

PLAN ADOPTED - November 17, 1947

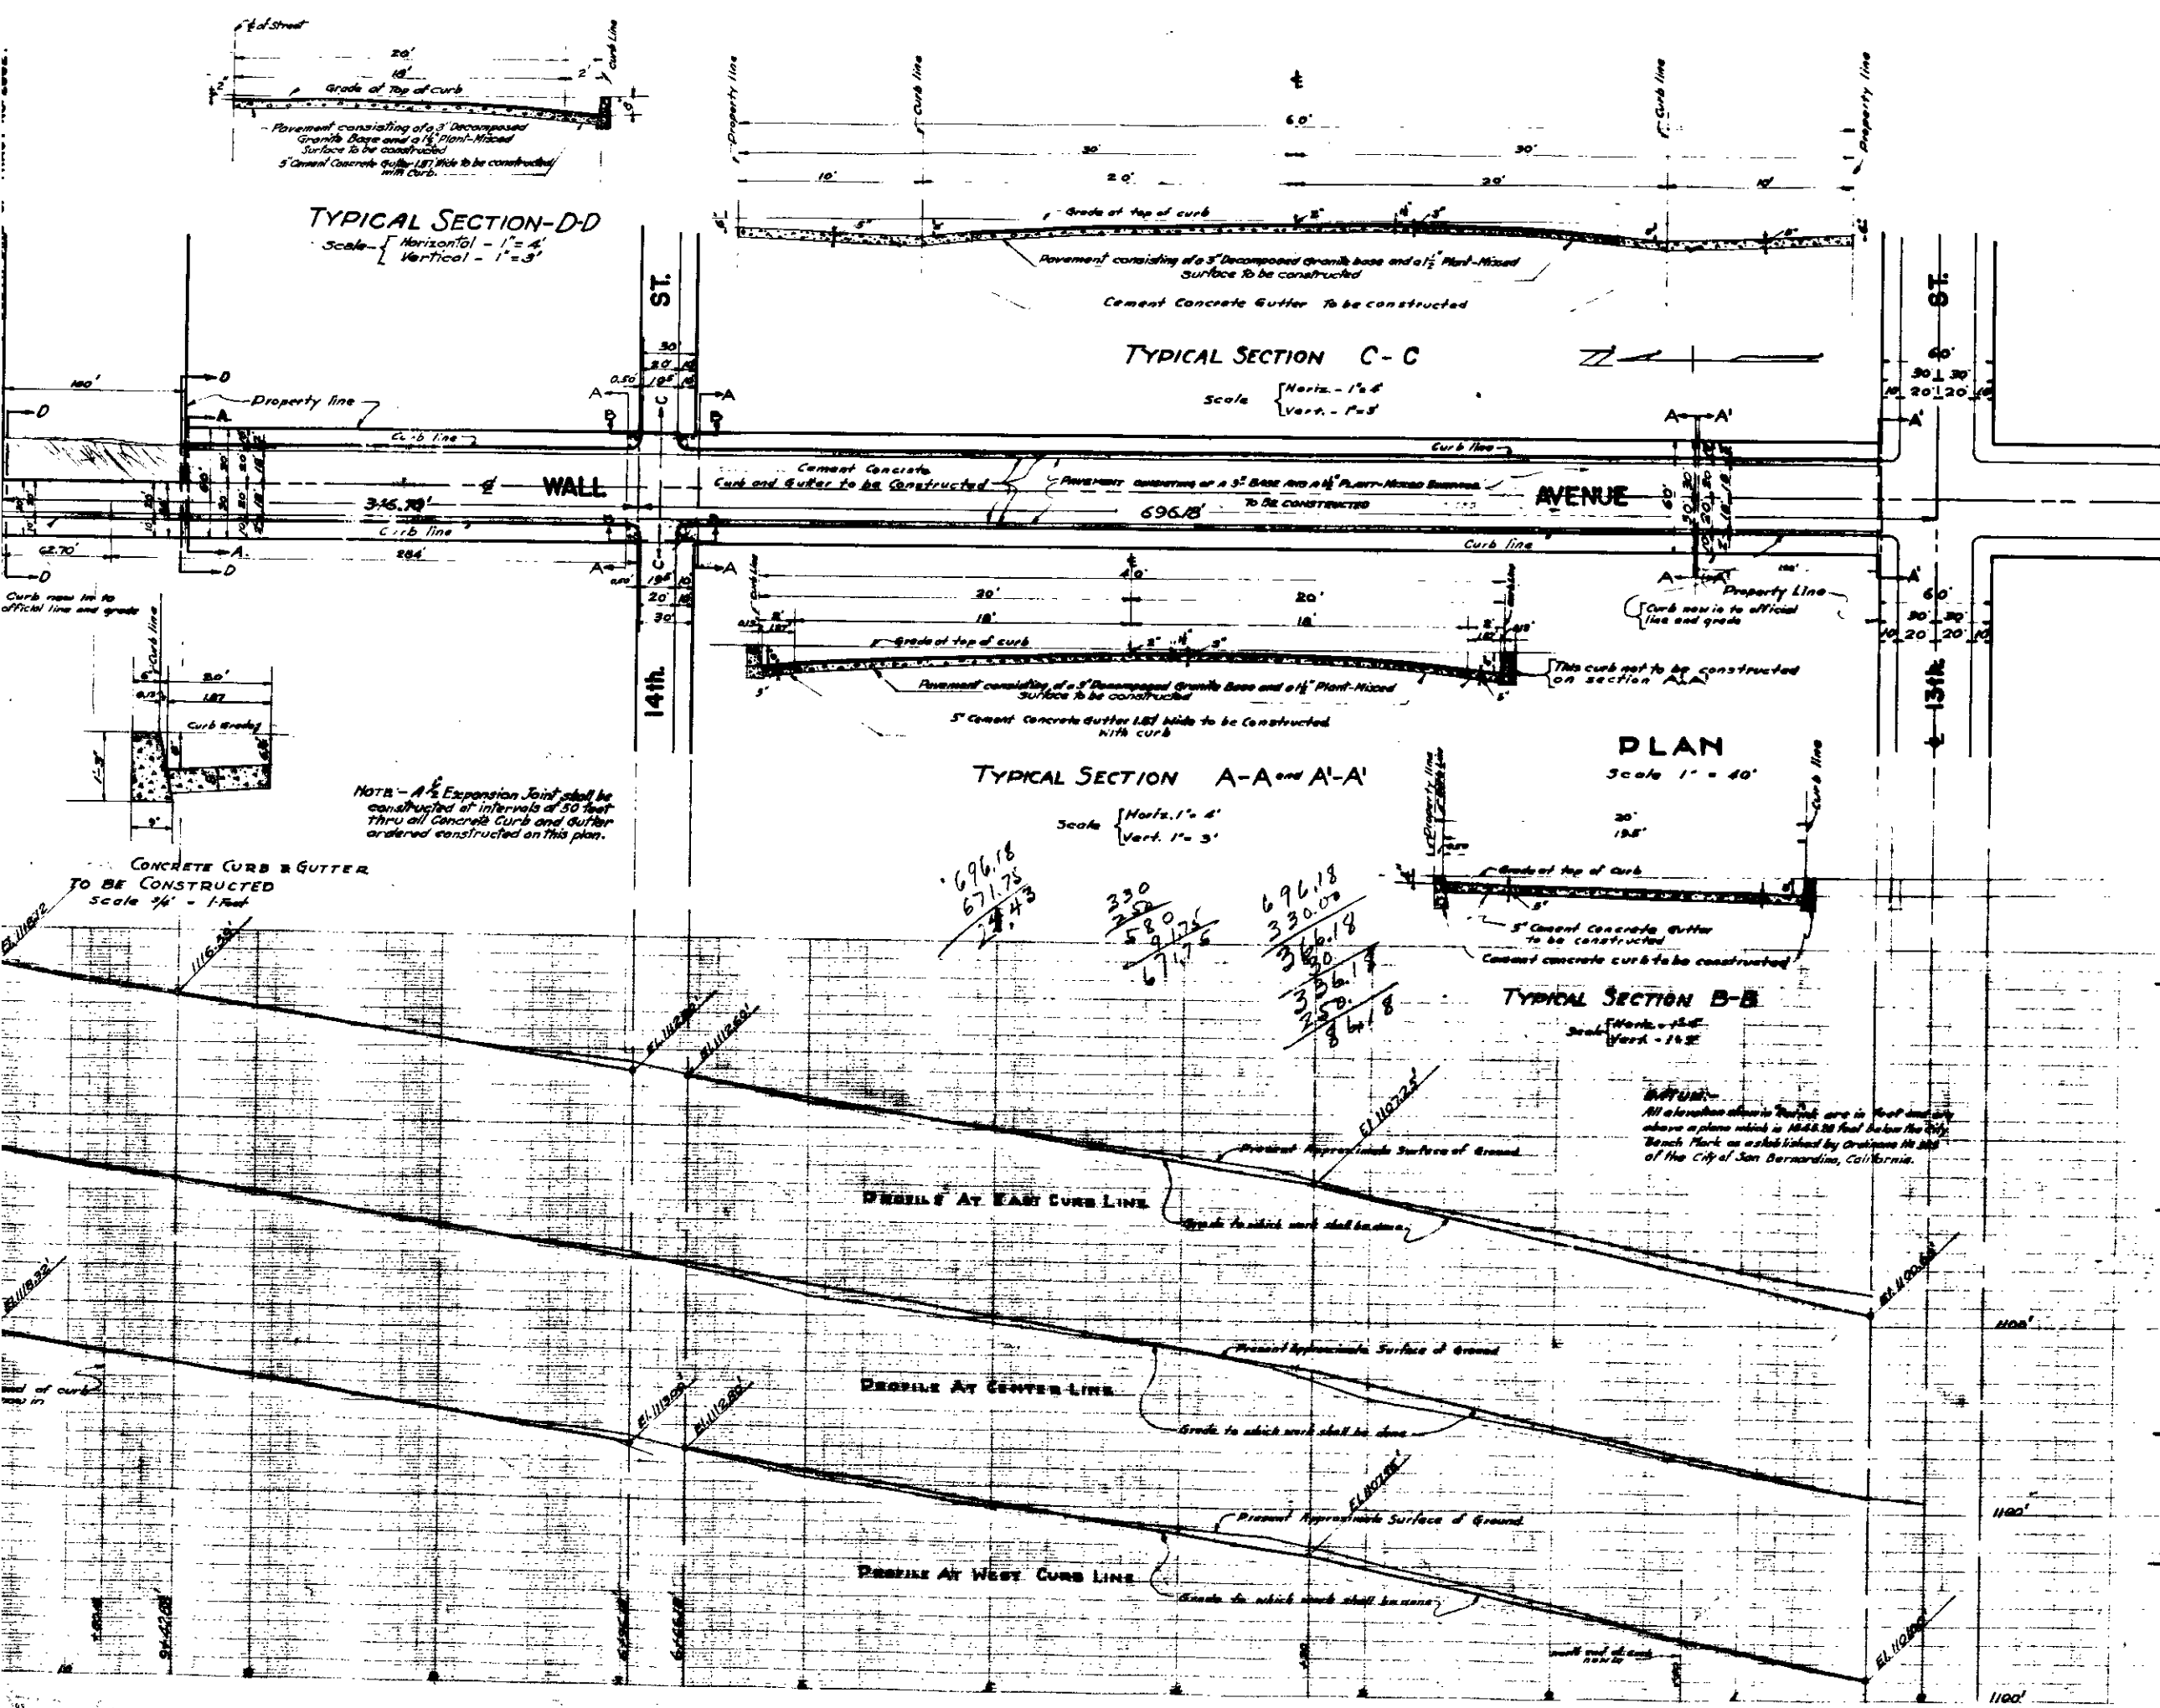

TYPICAL SECTION-D-D
 Scale - { Horizontal - 1" = 4'
 Vertical - 1" = 3'

TYPICAL SECTION C-C
 Scale { Horiz. - 1" = 4'
 Vert. - 1" = 3'

TYPICAL SECTION A-A and A'-A'
 Scale { Horiz. 1" = 4'
 Vert. 1" = 3'

PLAN
 Scale 1" = 40'

TYPICAL SECTION B-B
 Scale { Horiz. - 1" = 4'
 Vert. - 1" = 3'

NOTE - A 1/2" Expansion Joint shall be constructed at intervals of 50 feet thru all Concrete Curb and gutter ordered constructed on this plan.

NOTES - All elevations shown in this plan are in feet and are above a plane which is 100.00 feet below the City Bench Mark as established by Ordinance No 2862 of the City of San Bernardino, California.

- LEGEND -

1" = 40' means 1 inch = 40 feet
 1" = 3' means 1 inch = 3 feet
 NB means number
 El. means elevation
 S.M. means Street
 S.M. means Street
 Cement Concrete Curb to be constructed shown thus in plan
 Cement Concrete Gutter to be constructed shown thus in plan
 Plant-Mixed Pavement to be constructed shown thus in plan

- TITLE OF STREET -

Title of the City of San Bernardino to WALL STREET was given by dedication of GRANT SUBDIVISION as recorded in Book 21 of Maps at Page 38
 Also by Deed Recorded May 5 1931 in Book 717 Page 292 Official Records
 Also by Deed Recorded Sept 21 1946 in Book 1837 Page 122 Official Records
 All of the above Maps and Deeds Records of San Bernardino County.
 Name changed to Wall Avenue by Resolution No. 163 of the City of San Bernardino, California

- GRADE RESOLUTION -

Grade of Wall Avenue was established by Resolution No 1342, adopted 6/18/1947 and by Ordinance No 1097, adopted 6/25/1946 of the City of San Bernardino, California.

- PROFILE LEGEND -

Approximate present surface of ground shown by Black Line thus
 Grade to which work shall be done, shown by Red Line thus
 Scale { Horizontal 1" = 40'
 Vertical 1" = 3'

Handwritten calculations:
 696.18
 671.75
 24.43

 330
 250
 580.75
 671.75

 696.18
 330.00
 366.18
 350.00
 816.18