




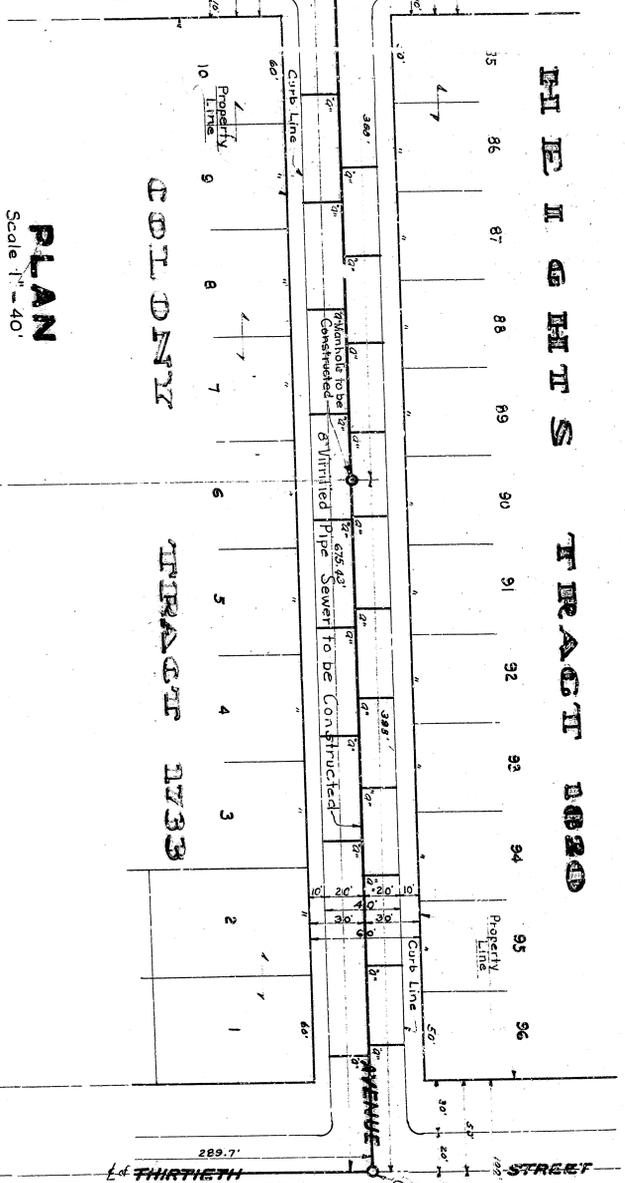


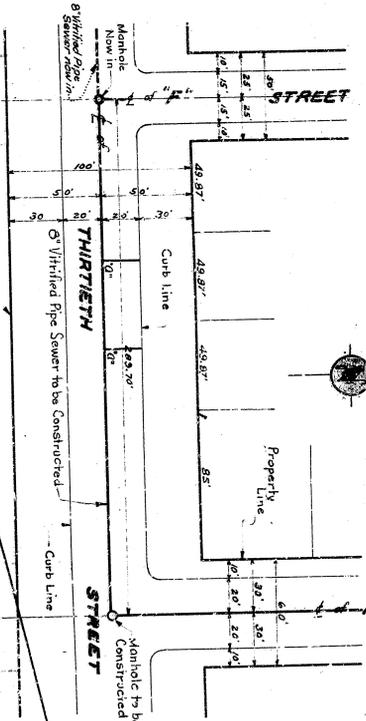

PLAN
Scale 1" = 40'

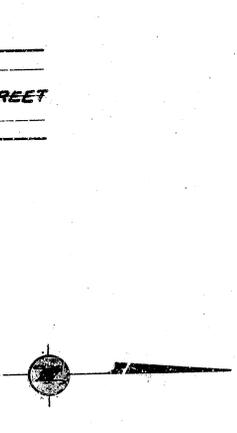

PLAN
Scale 1" = 40'

SHEET NO. 1
 PLAN NO. 1742
THIRTIETH STREET SEWER
 between P STREET and ACACIA AVENUE &
ACACIA AVENUE SEWER
 between THIRTIETH STREET and MARSHALL BLVD.
 IN THE
 CITY OF SAN BERNARDINO
 CALIFORNIA

DEC. 1947

R. D. FORSTYER
 Acting City Engineer

PLAN ADOPTED - Feb. 19, 1948

LEGEND:

- or in means inch or inches.
- or ft. means foot or feet.
- E. means Elevation.
- C. means Center Line.
- % means per cent.
- 8" vitrified pipe sewer to be constructed, shown thus
- 6" vitrified pipe sewer to be constructed, shown thus
- Manhole to be constructed, shown thus
- Manhole now in, shown thus
- Vitrified pipe sewer now in, shown thus

TITLE TO STREETS:

West half of Acacia Avenue dedicated as Burket Lane by Tract No. 123, Thompson Bros. Realty Colony, as recorded in Book 26 of Maps of pages 7 & 8, 1911, records of San Bernardino County. East half of Acacia Avenue dedicated as Burket Street by Tract No. 1020 - North Side Heights, as recorded in Book 26 of Maps page 28, records of San Bernardino County. Name changed to Acacia Avenue by Resolution No. 18 of the City of San Bernardino, California, adopted on Jan. 31, 1931.


MANHOLE ELEVATIONS:

8" VITRIFIED PIPE SEWER - Established by Resolution No. 1418 of the City of San Bernardino, adopted on Feb. 28, 1938. 6" VITRIFIED PIPE SEWER - Established by Resolution No. 1510 of the City of San Bernardino, adopted on Mar. 1, 1939.



PROFILE

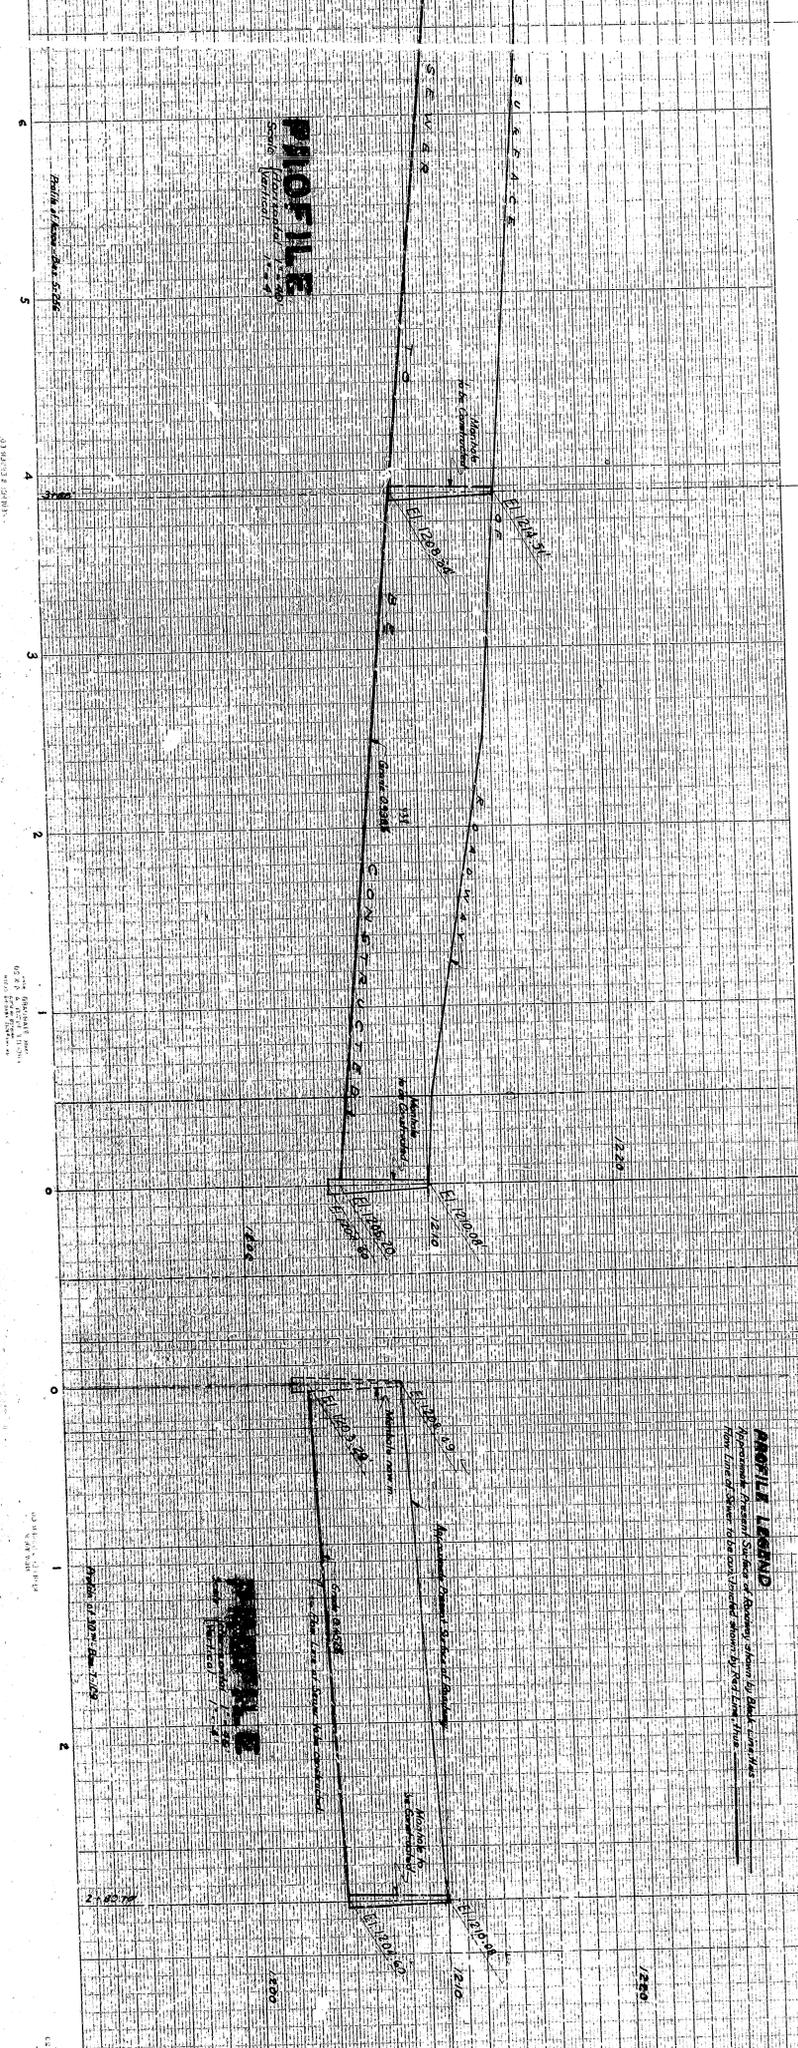

THIRTIETH STREET & ACACIA AVENUE SEWER 82