


118
715

TYPE 1
FROM 29th STREET TO 30th STREET
SEWER - AVENUE

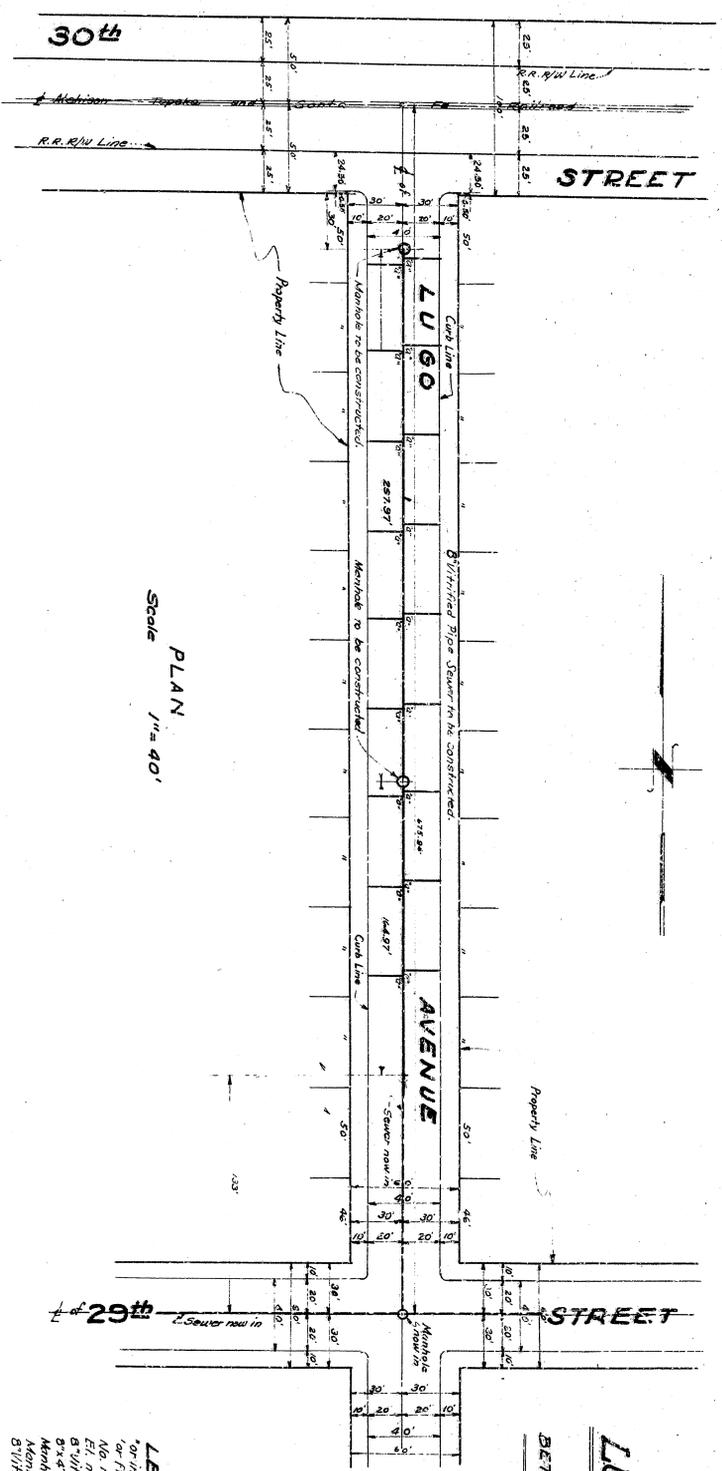



SHEET NO. 1
PLAN NO. 1747
FOR
LUGO AVENUE SEWER
BETWEEN 29th STREET AND 30th STREET
IN THE
CITY OF SAN BERNARDINO
CALIFORNIA
NOV. 1947
R. D. FORSTHE
Acting City Engineer

PLAN ADOPTED July 18, 1948

LEGEND:
 1" or 1/2" means inch or inches.
 1' or 1/2' means foot or feet.
 No. means number.
 E.L. means elevation.
 8" Vitrified Pipe Sewer to be constructed shown thus
 6" x 4" Wyes with 4" connecting sewers to be constructed shown thus
 Manhole now in shown thus
 Manhole now in shown thus
 8" Vitrified Pipe Sewer now in, shown thus

R. D. Forsthe
 Acting City Engineer

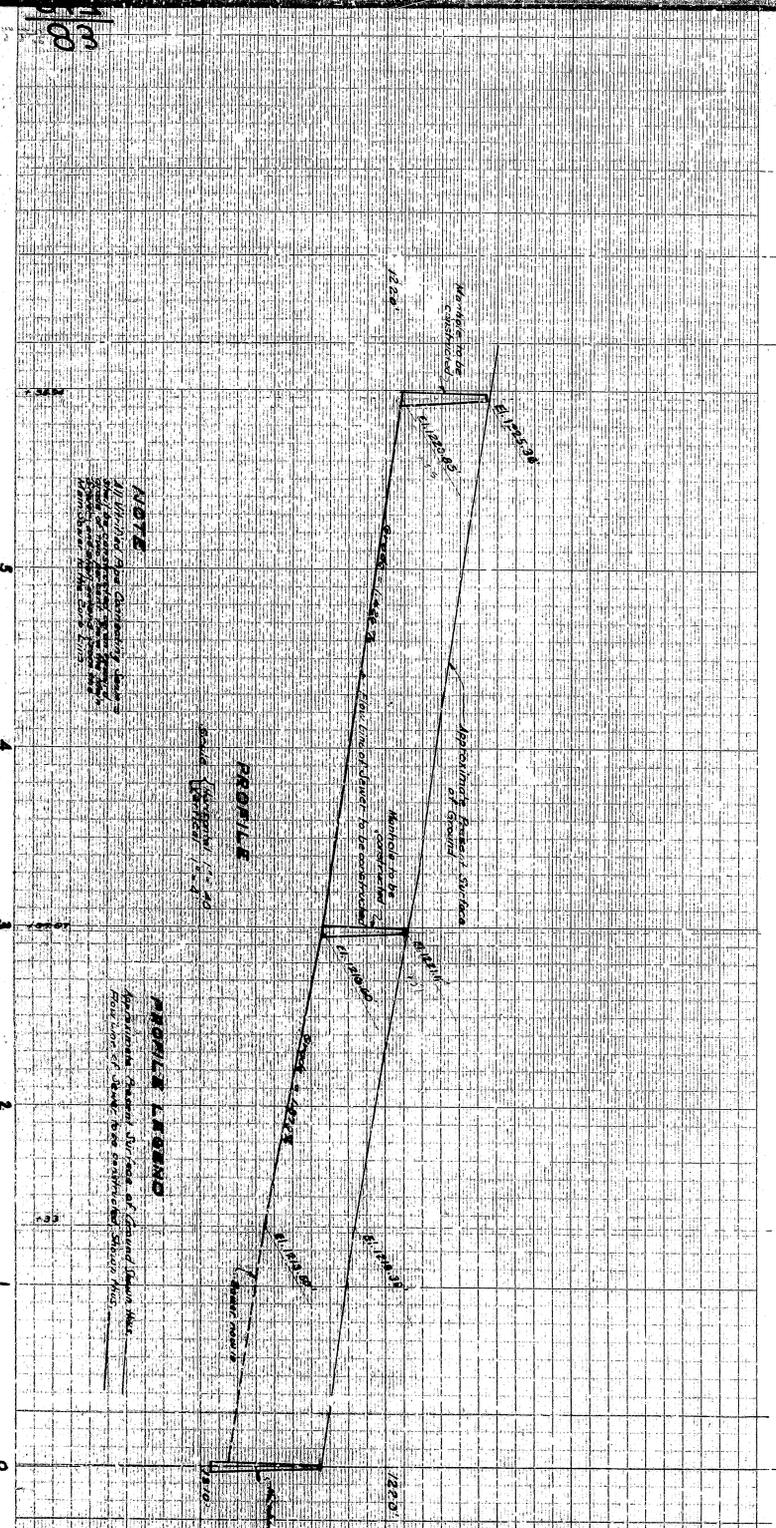

PROFILE

PROFILE LEGEND

NOTE





118
715