


PLAN NO 1793
FOR THE IMPROVEMENT OF
SEPULVEDA AVENUE
BETWEEN
MARSHALL BOULEVARD AND 34TH STREET
IN THE
CITY OF SAN BERNARDINO
CALIFORNIA

AUGUST 1948

PLAN ADOPTED September 7, 1948

R. D. FORSYTHE
Acting City Engineer

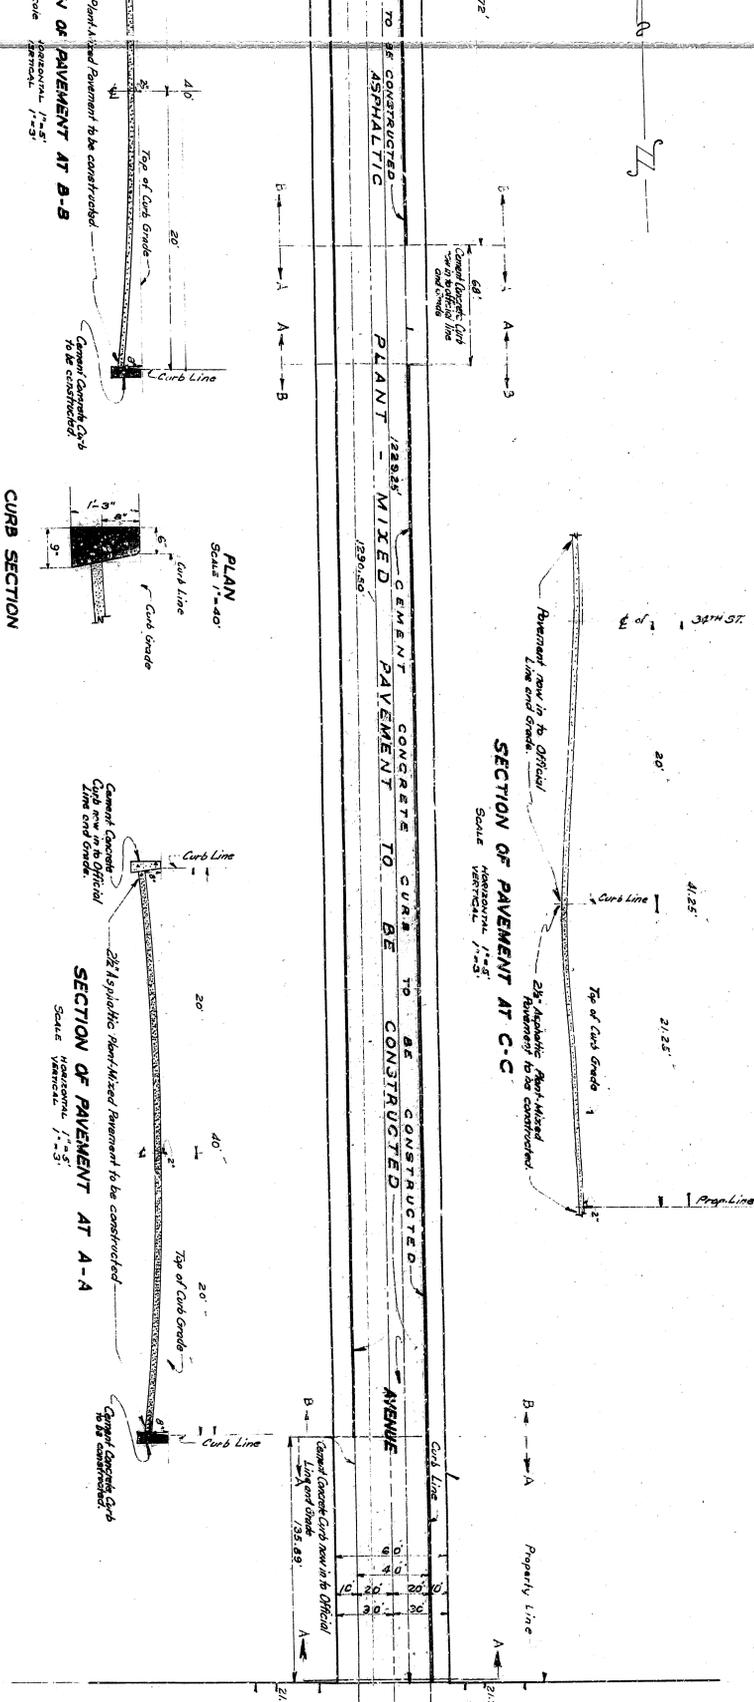


PLAN
SCALE 1"=40'


SECTION OF PAVEMENT AT C-C
SCALE HORIZONTAL 1"=5'

SECTION OF PAVEMENT AT A-A
SCALE HORIZONTAL 1"=5'

CURB SECTION
SCALE 3/4"=1'

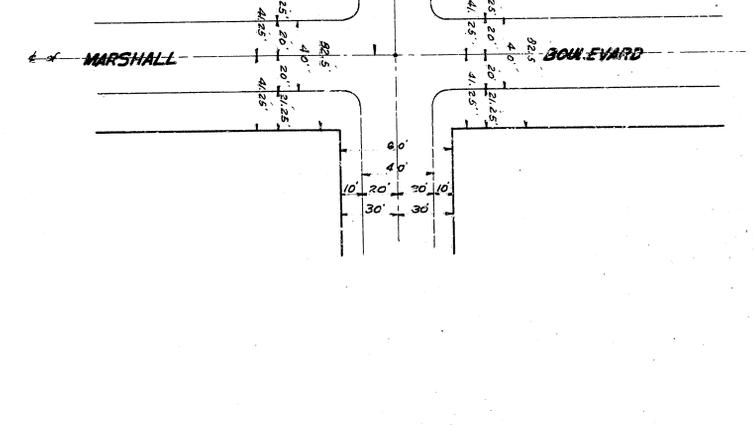

PROFILE LEGEND
Approximate Present Surface of Ground shown by black line. This grade to which work shall be done shown by red line. This is the grade to which work shall be done.

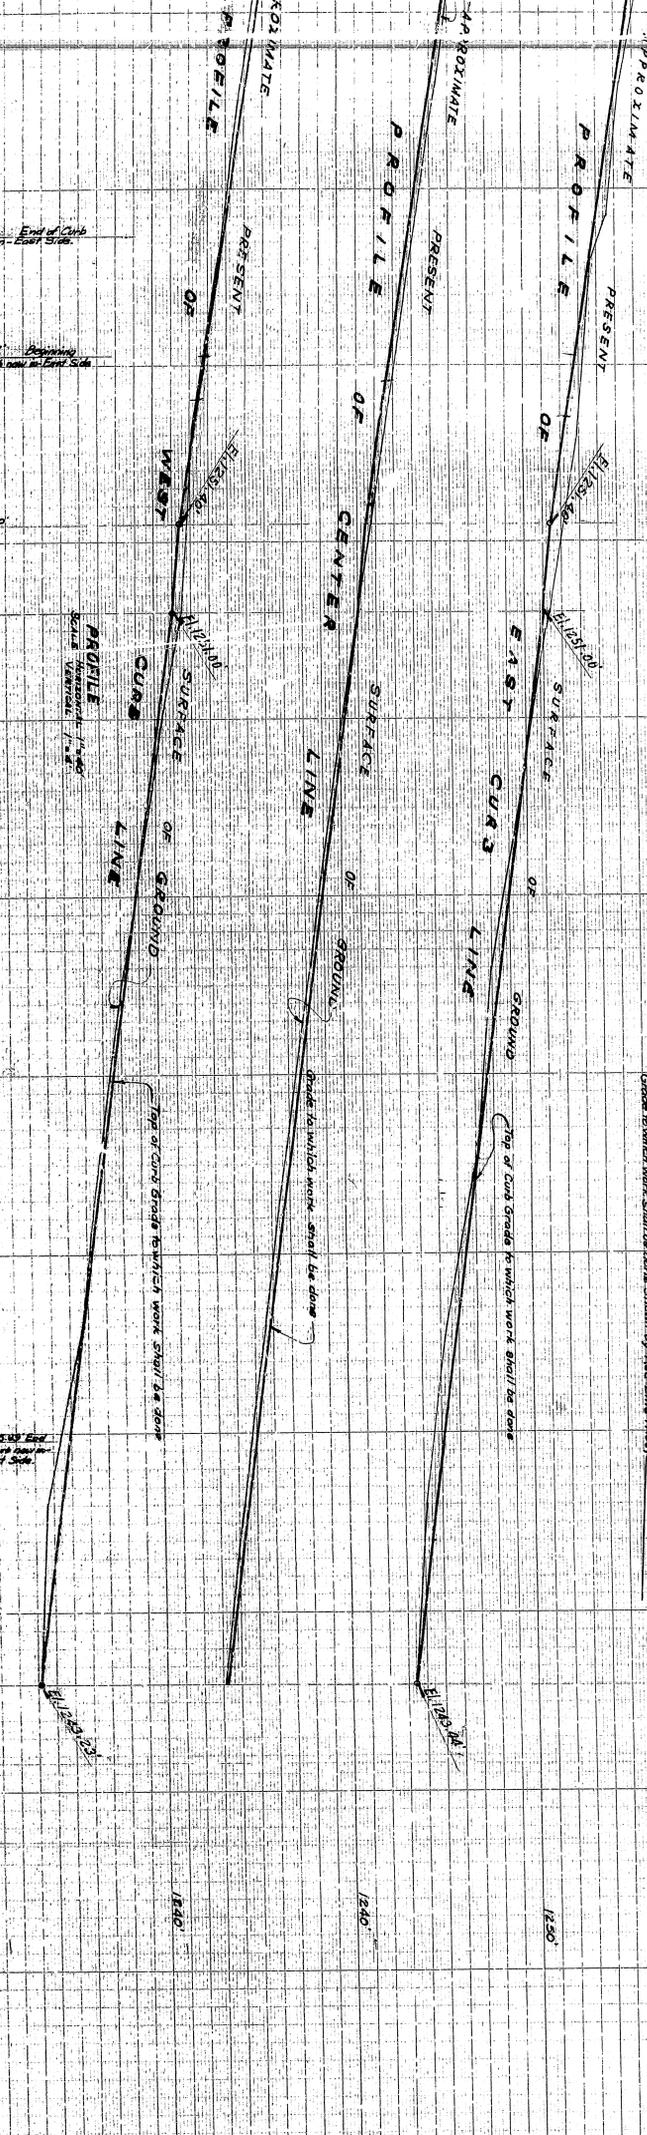

LEGEND




FR-M-B-111-15

PLAN NO 1793
FOR THE IMPROVEMENT OF
SEPUVEDA AVENUE
BETWEEN
MARSHALL BOULEVARD AND 34TH STREET
IN THE
CITY OF SAN BERNARDINO
CALIFORNIA

AUGUST 1948

PLAN ADOPTED September 7, 1948

R. D. FORSYTHE
Acting City Engineer

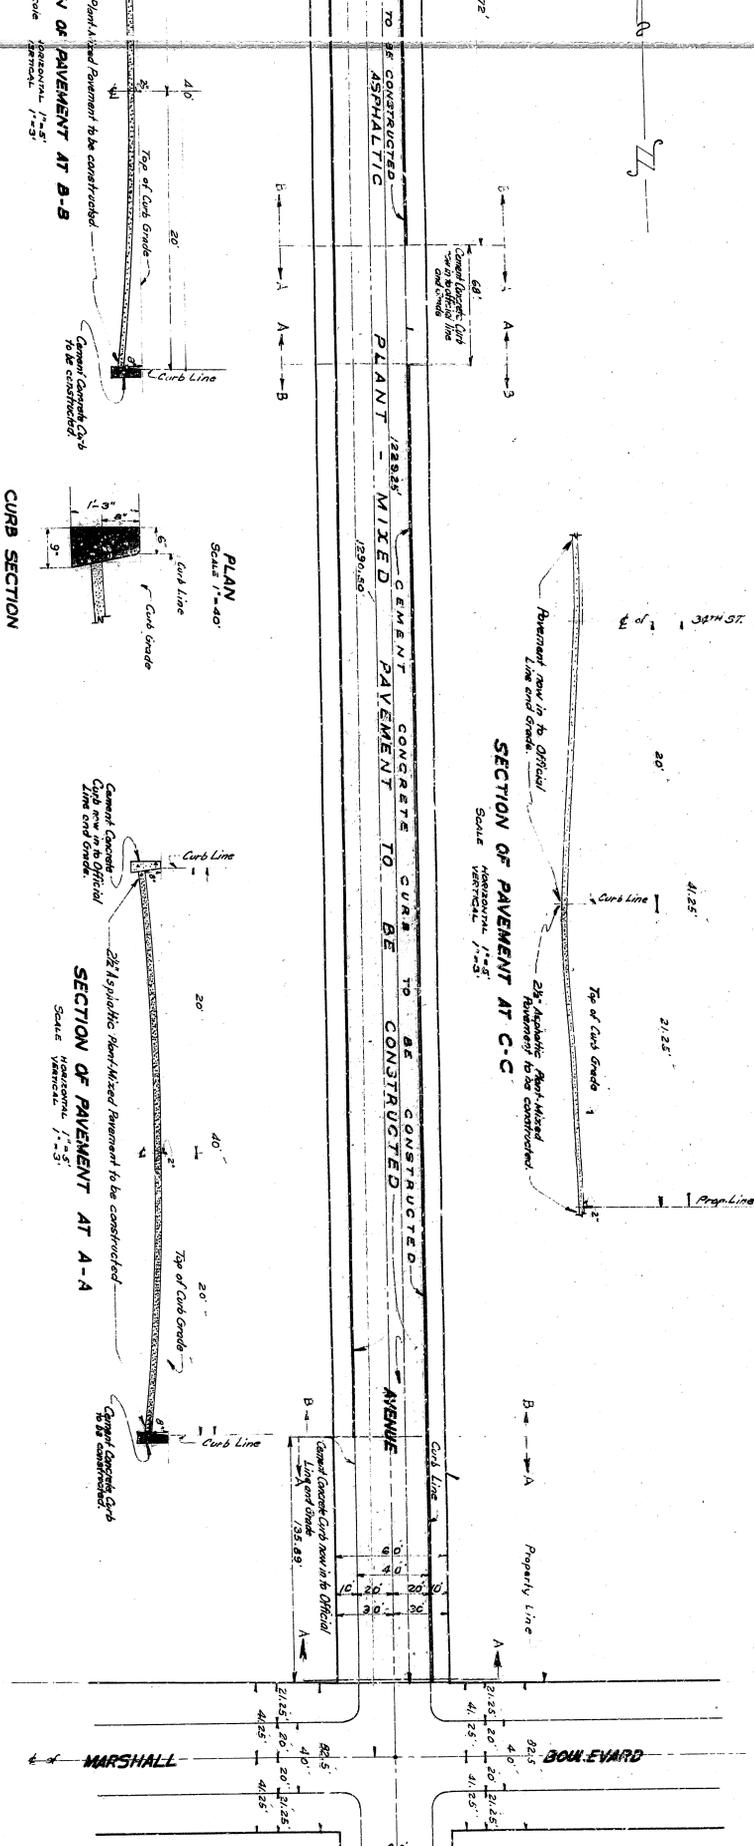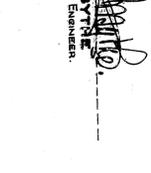

PLAN
SCALE 1"=40'

SECTION OF PAVEMENT AT C-C
SCALE HORIZONTAL 1"=5'
VERTICAL 1"=5'

SECTION OF PAVEMENT AT A-A
SCALE HORIZONTAL 1"=5'
VERTICAL 1"=5'

CURB SECTION
SCALE 3/4"=1'

PROFILE LEGEND

Approximate Present Surface of Ground shown by black lines here
Grade to which work shall be done shown by red lines here


General Concrete Curb to be constructed shown in plan this: _____
in section this: _____




FR-M.B. 11-1-48

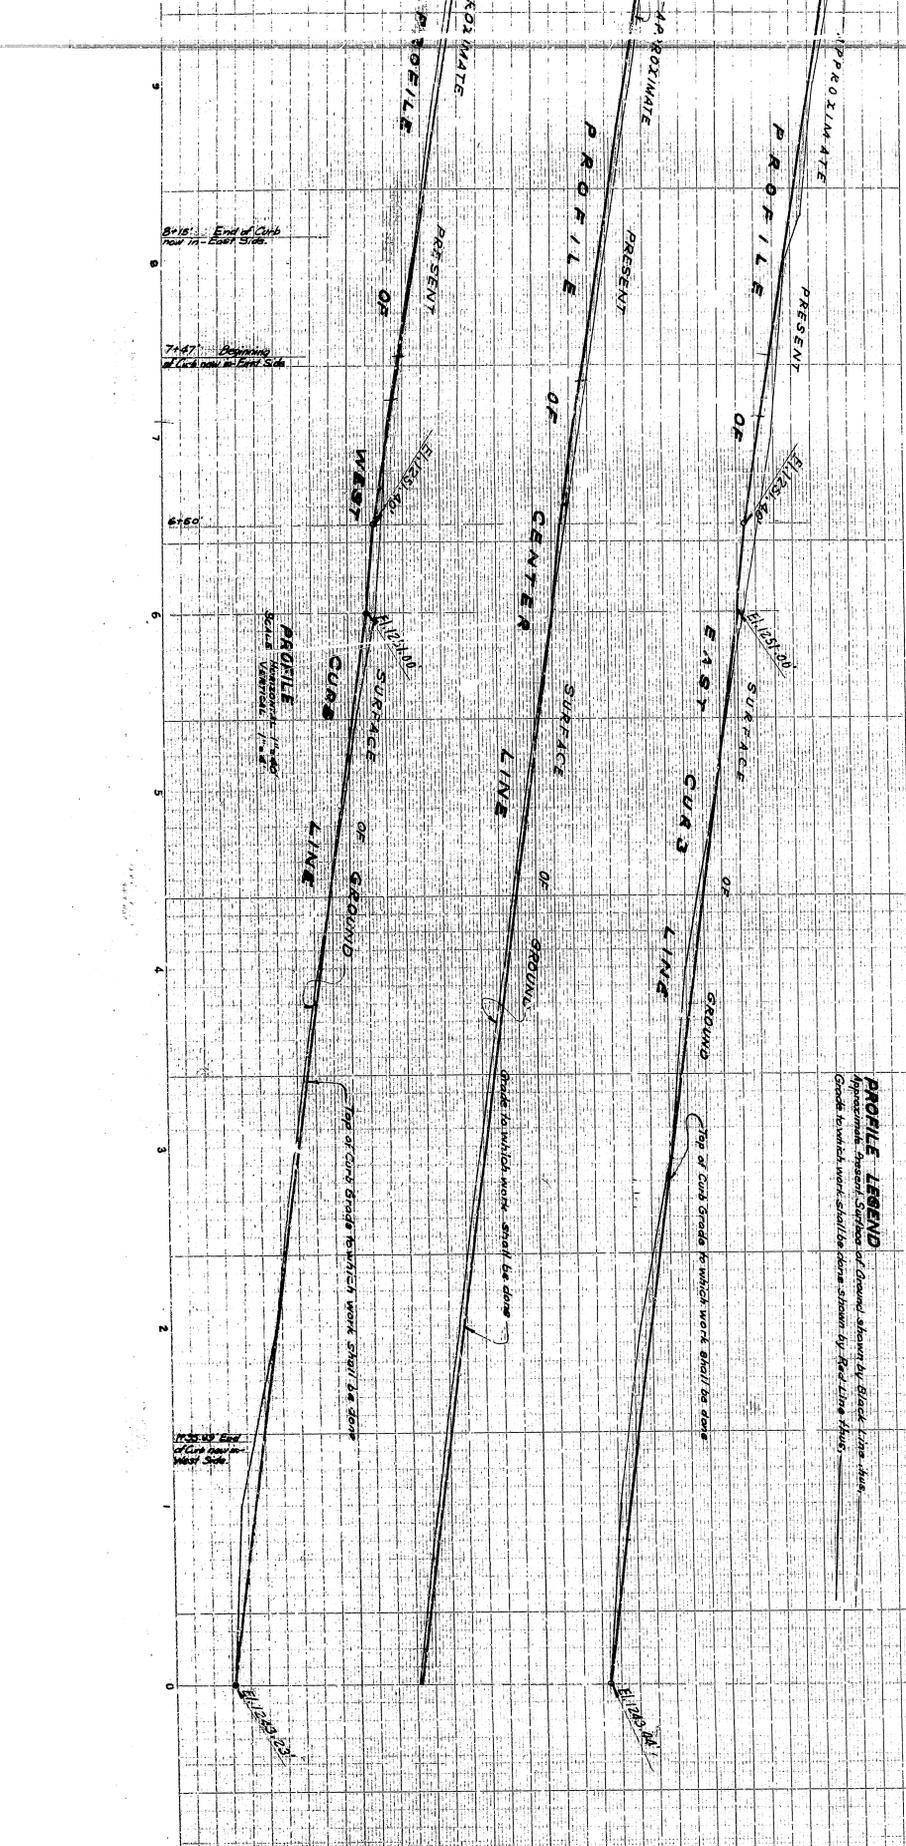











