

SHEET NO 2  
 PLAN NO 1797

# ELEVENTH STREET SEWER

BETWEEN  
 WESTERN AVENUE AND MADISON STREET

# ADAMS STREET SEWER

BETWEEN  
 BASE LINE STREET AND SOUTH LINE OF TRACT NO 2438


# HANCOCK STREET SEWER

BETWEEN  
 ELEVENTH STREET AND SOUTH LINE OF TRACT NO 2438

IN THE  
 CITY OF SAN BERNARDINO  
 CALIFORNIA

OCTOBER 1948 R.D. FORBYTH  
 ACTING CITY ENGINEER

PLAN ADOPTED February 21, 1949

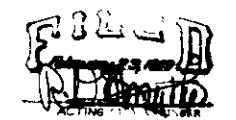

**PROFILE LEGEND**  
 Approximate Present Surface of Ground shown by Black Line that  
 Flow Line of Sewer to be constructed shown by Red Line that.


**LEGEND**  
 " or " means inches or inches  
 " or ft means feet or feet  
 No. means Number  
 El. means Elevation  
 & means Center Line  
 8" Vitrified Pipe Sewer to be constructed shown thus,  
 8x4 Pipes with 4 connecting sewers to be constructed shown thus,  
 Manholes to be constructed shown thus.


**SEWER DETAIL**  
 Lineal Ft. of 8" Vitrified Pipe Sewer to be constructed  
 Lineal Ft. of 4" Vitrified Pipe Sewer to be constructed  
 No. of 8x4 Pipes with 4 connecting sewers to be constructed  
 No. of Manholes to be constructed.

**TITLE TO STREETS**  
 (For General Notes See Sheet No. 1)

**GRADE ORDINANCE**  
 (For General Notes See Sheet No. 1)

**DATUM**  
 All Elevations shown in Red ink are in feet and are above  
 a plane which is 1045.26 feet below the City Bench Mark  
 as established by Ordinance No. 383 of the City of  
 San Bernardino, California.

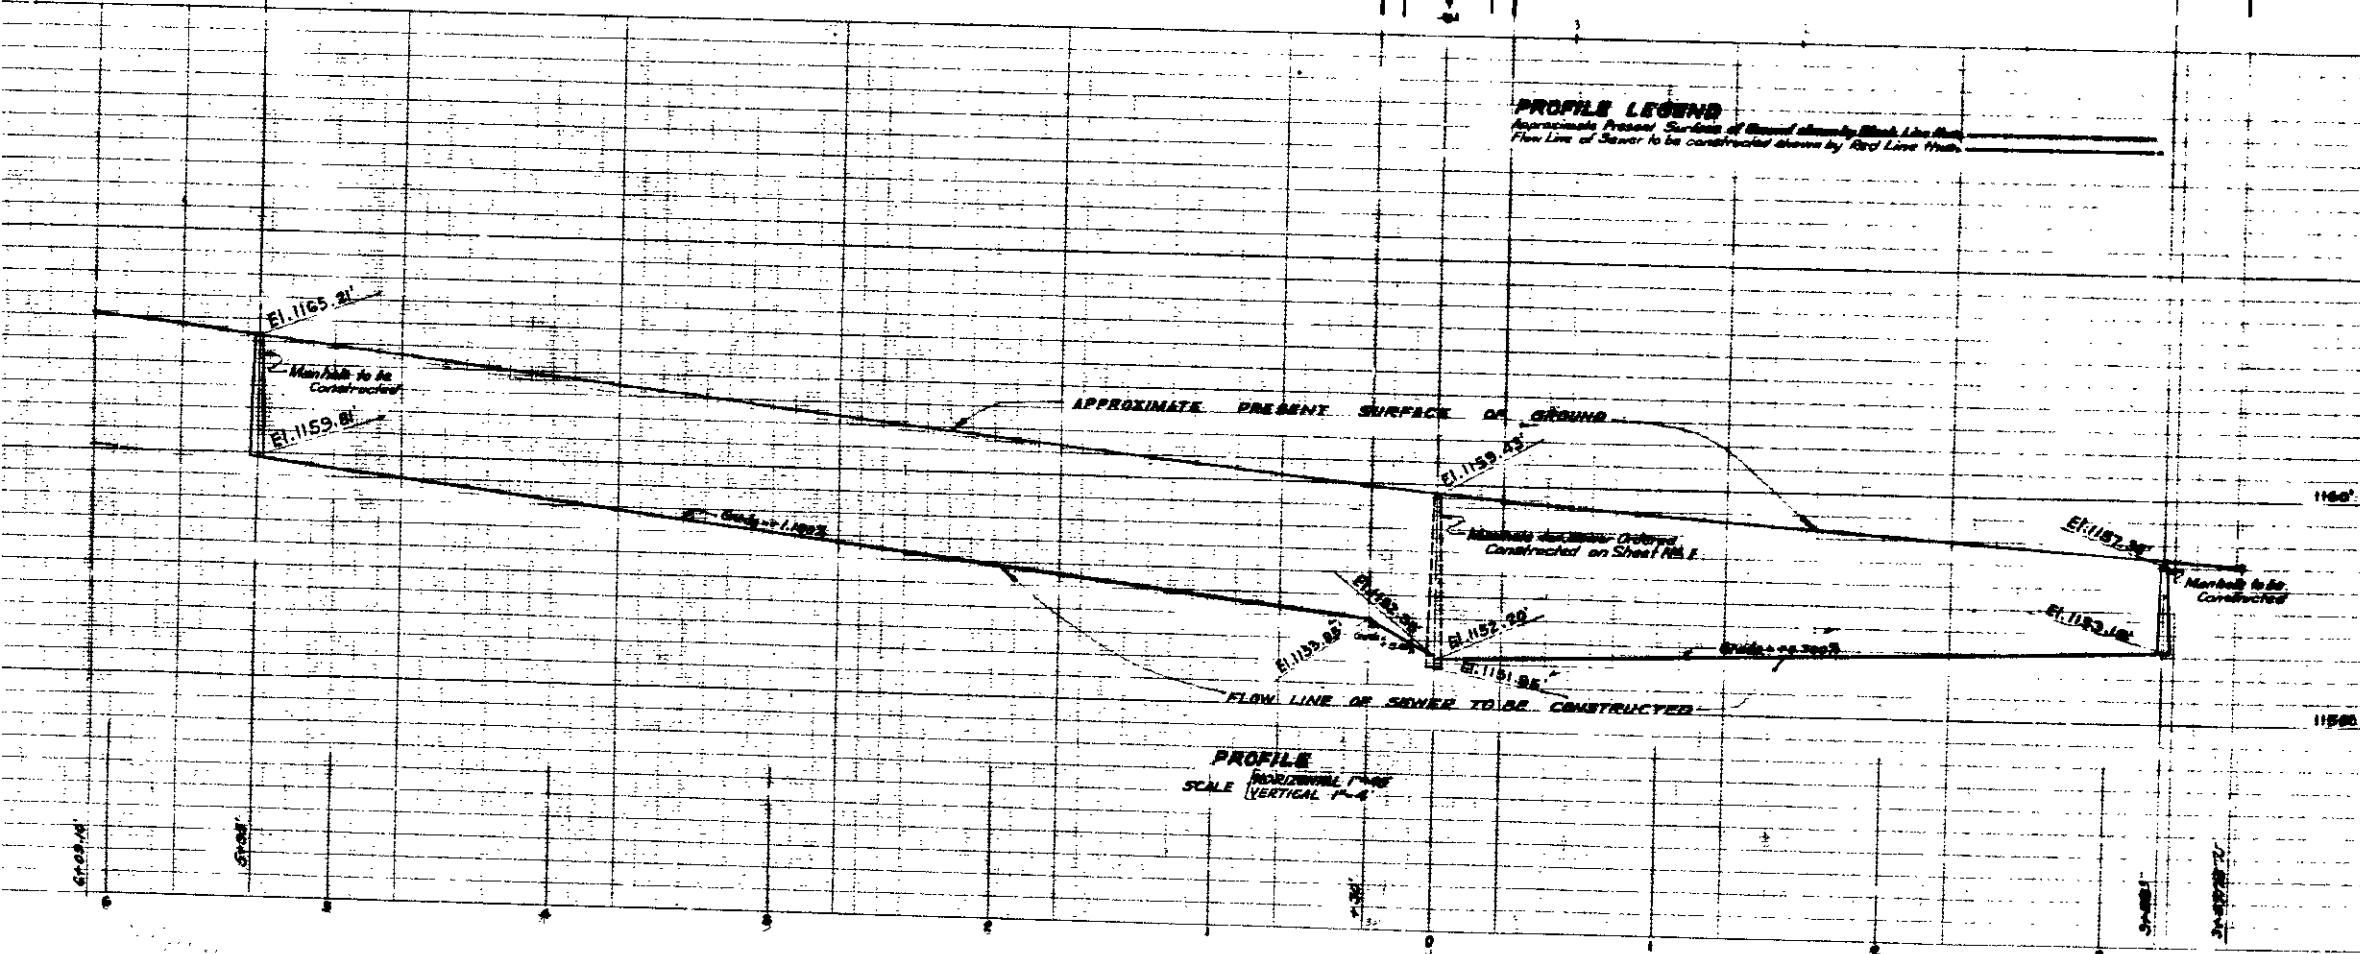

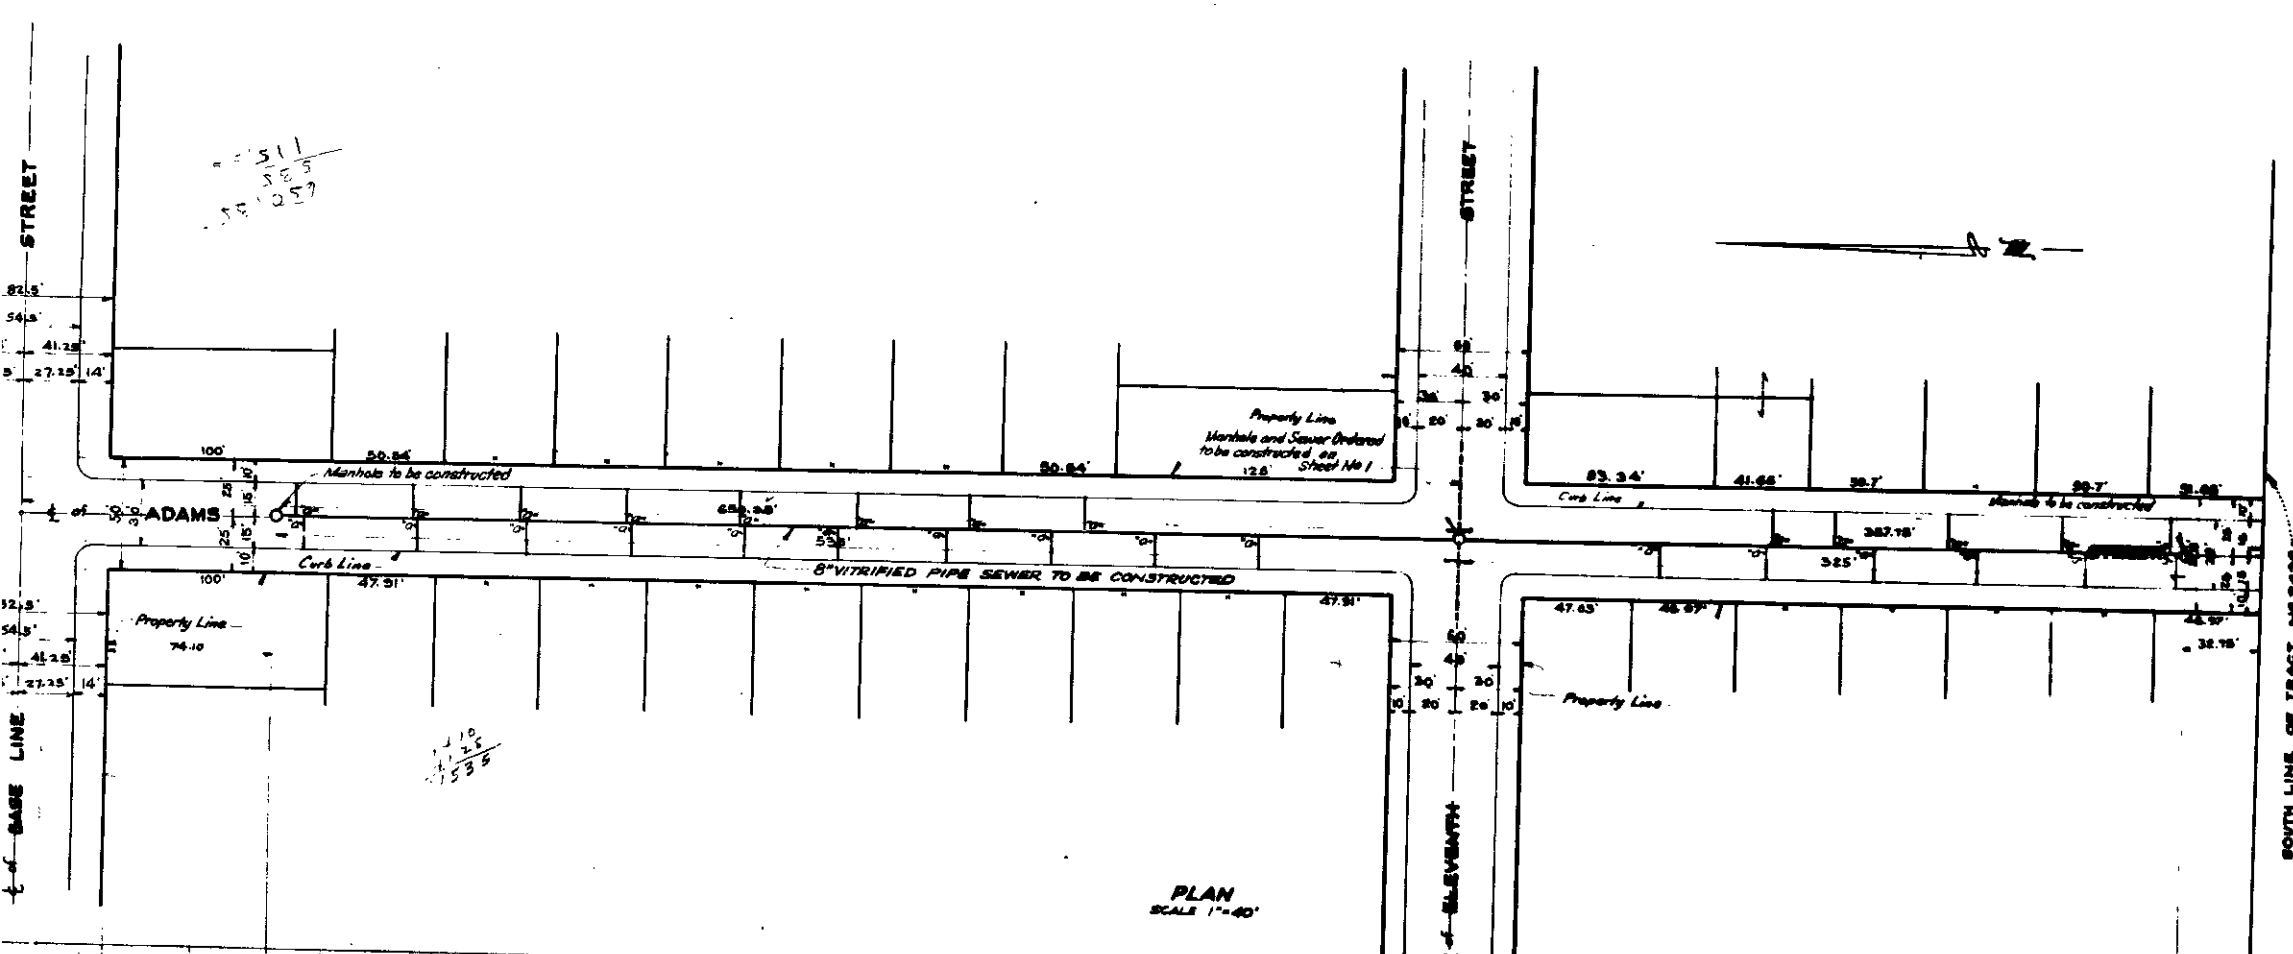

PLAN  
SCALE 1"=40'

SHEET NO 2  
PLAN NO 1797

### ELEVENTH STREET SEWER

BETWEEN  
WESTERN AVENUE AND MADISON STREET

### ADAMS STREET SEWER

BETWEEN  
BASE LINE STREET AND SOUTH LINE OF TRACT NO 2438


### HANCOCK STREET SEWER

BETWEEN  
ELEVENTH STREET AND SOUTH LINE OF TRACT NO 2438

IN THE  
CITY OF SAN BERNARDINO  
CALIFORNIA

OCTOBER 1948 R.D. FORBYTH  
ACTING CITY ENGINEER

PLAN ADOPTED February 11, 1949

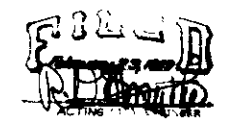

**PROFILE LEGEND**  
Approximate Present Surface of Ground shown by Black Line thru  
Flow Line of Sewer to be constructed shown by Red Line thru.


**LEGEND**  
" or " in. means inches or inches  
ft. means feet or feet  
No. means Number  
El. means Elevation  
C. means Curb Line  
8" Vitrified Pipe Sewer to be constructed shown thus  
8x4" Pipes with 4" connecting sewers to be constructed shown thus  
Manholes to be constructed shown thus

**SEWER DETAIL**  
Lineal Ft. of 8" Vitrified Pipe Sewer to be constructed  
Lineal Ft. of 4" Vitrified Pipe Sewer to be constructed  
No. of 8x4" Pipes with 4" connecting sewers to be constructed  
No. of Manholes to be constructed

**TITLE TO STREETS**  
(For General Notes See Sheet No. 1)

**GRADE ORDINANCE**  
(For General Notes See Sheet No. 1)

**DATUM**  
All Elevations shown in Red ink are in feet and are above  
a plane which is 1045.28 feet below the City Bench Mark  
as established by Ordinance No. 383 of the City of  
San Bernardino, California.

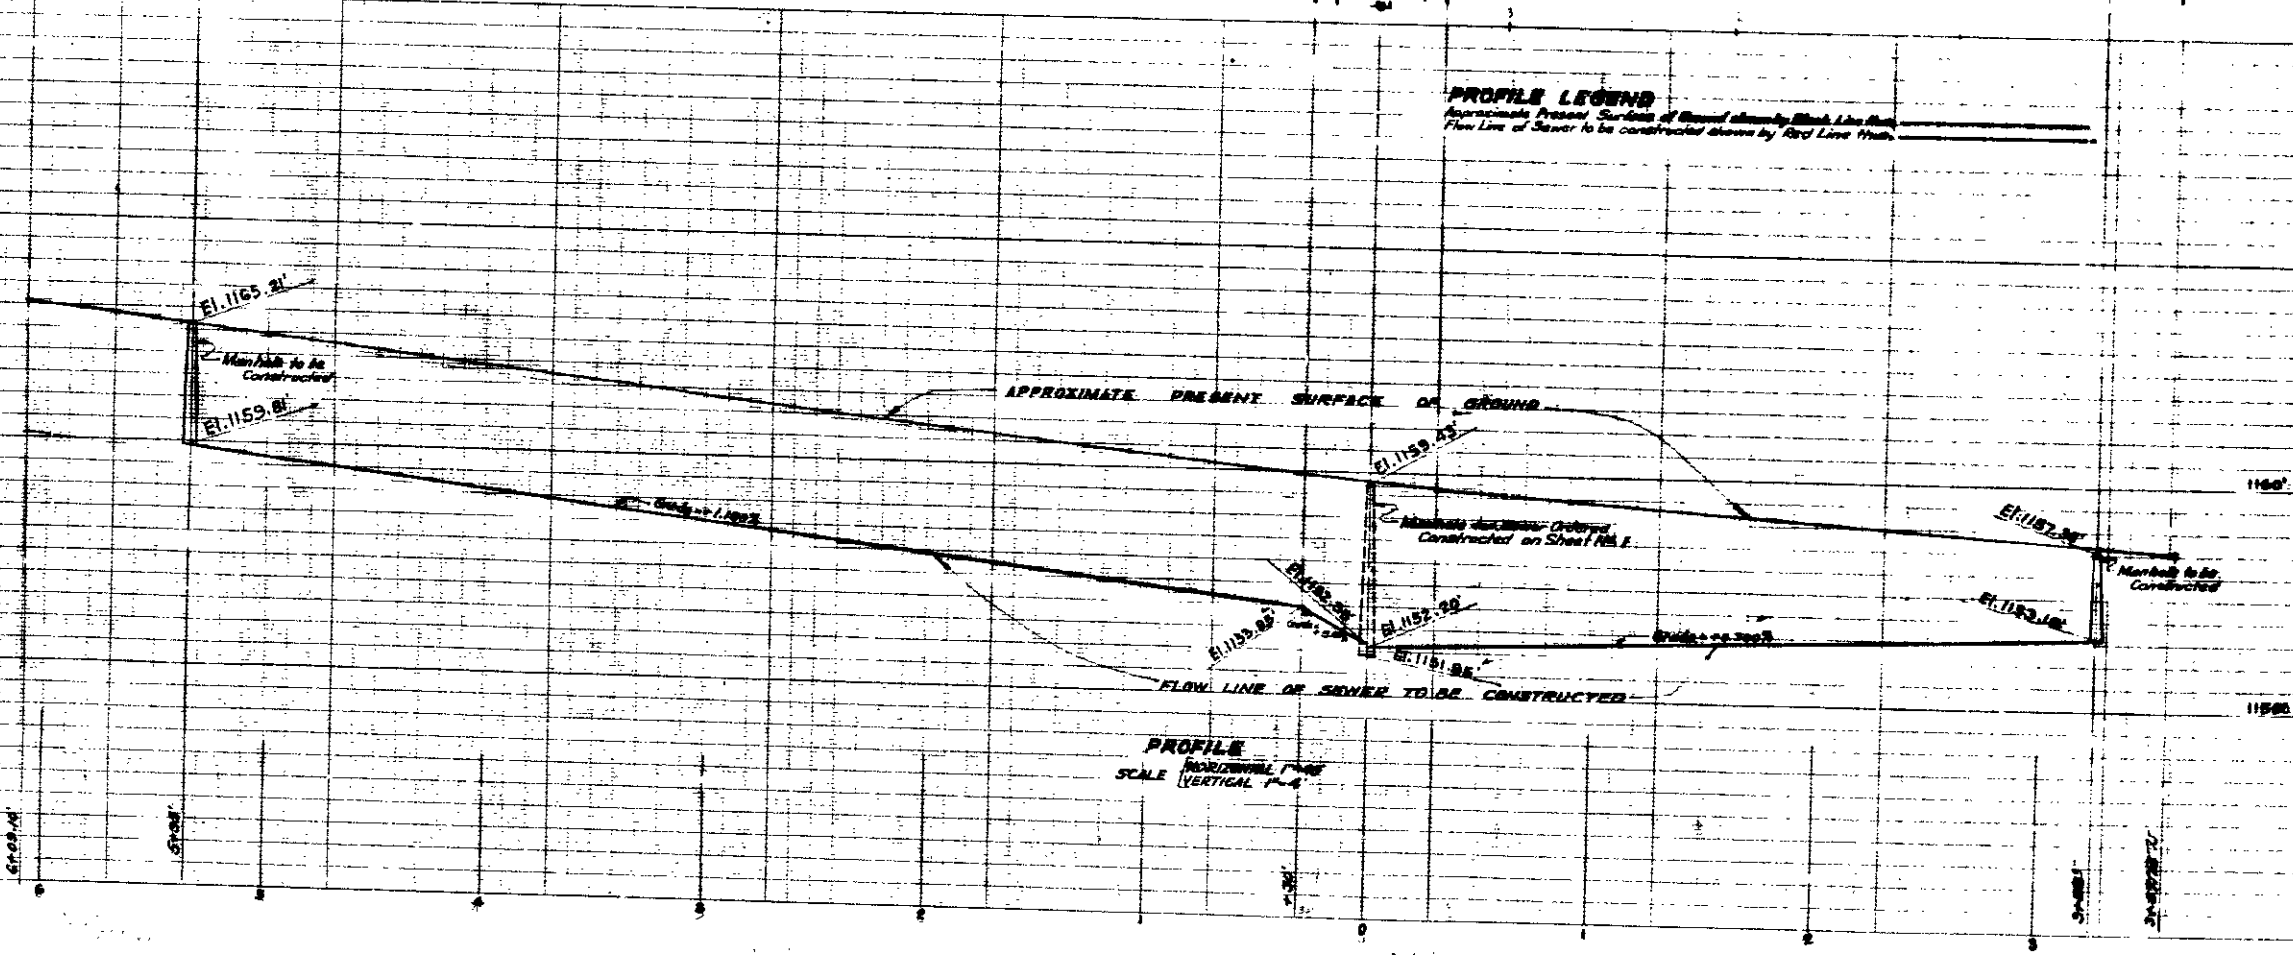

PROFILE  
SCALE HORIZONTAL 1"=40'  
VERTICAL 1"=4'