

# PARCEL MAP NO 2169

BEING A DIVISION OF LOT 2, TRACT NO. 2145, YATES SUBDIVISION,  
PER PLAT RECORDED IN BOOK 31 OF MAPS, PAGE 10, RECORDS OF  
SAN BERNARDINO COUNTY, STATE OF CALIFORNIA.

BOERNER, WILLIAMS AND ASSOCIATES

CIVIL ENGINEERING ... LAND SURVEYING

JULY 1974

### COUNTY SURVEYOR'S CERTIFICATE

THIS MAP HAS BEEN EXAMINED THIS 12<sup>TH</sup> DAY OF AUGUST 1974  
FOR CONFORMANCE WITH THE REQUIREMENTS OF SECTION 11575 OF  
THE SUBDIVISION MAP ACT.


EUGENE P. GHE, COUNTY SURVEYOR  
COUNTY OF SAN BERNARDINO, CALIFORNIA.

BY Eugene P. Ghe

### SURVEYOR'S CERTIFICATE

THIS MAP WAS PREPARED BY ME OR UNDER MY DIRECTION  
AND IS BASED UPON A FIELD SURVEY IN CONFORMANCE WITH  
THE REQUIREMENTS OF THE SUBDIVISION MAP ACT AT THE  
REQUEST OF ROY E. BRANTLEY IN JULY 1974. I HEREBY  
CERTIFY THAT ALL PROVISIONS OF APPLICABLE STATE LAW AND  
LOCAL ORDINANCES HAVE BEEN COMPLIED WITH.

Walter J. Williams  
WALTER J. WILLIAMS L.S. 3907

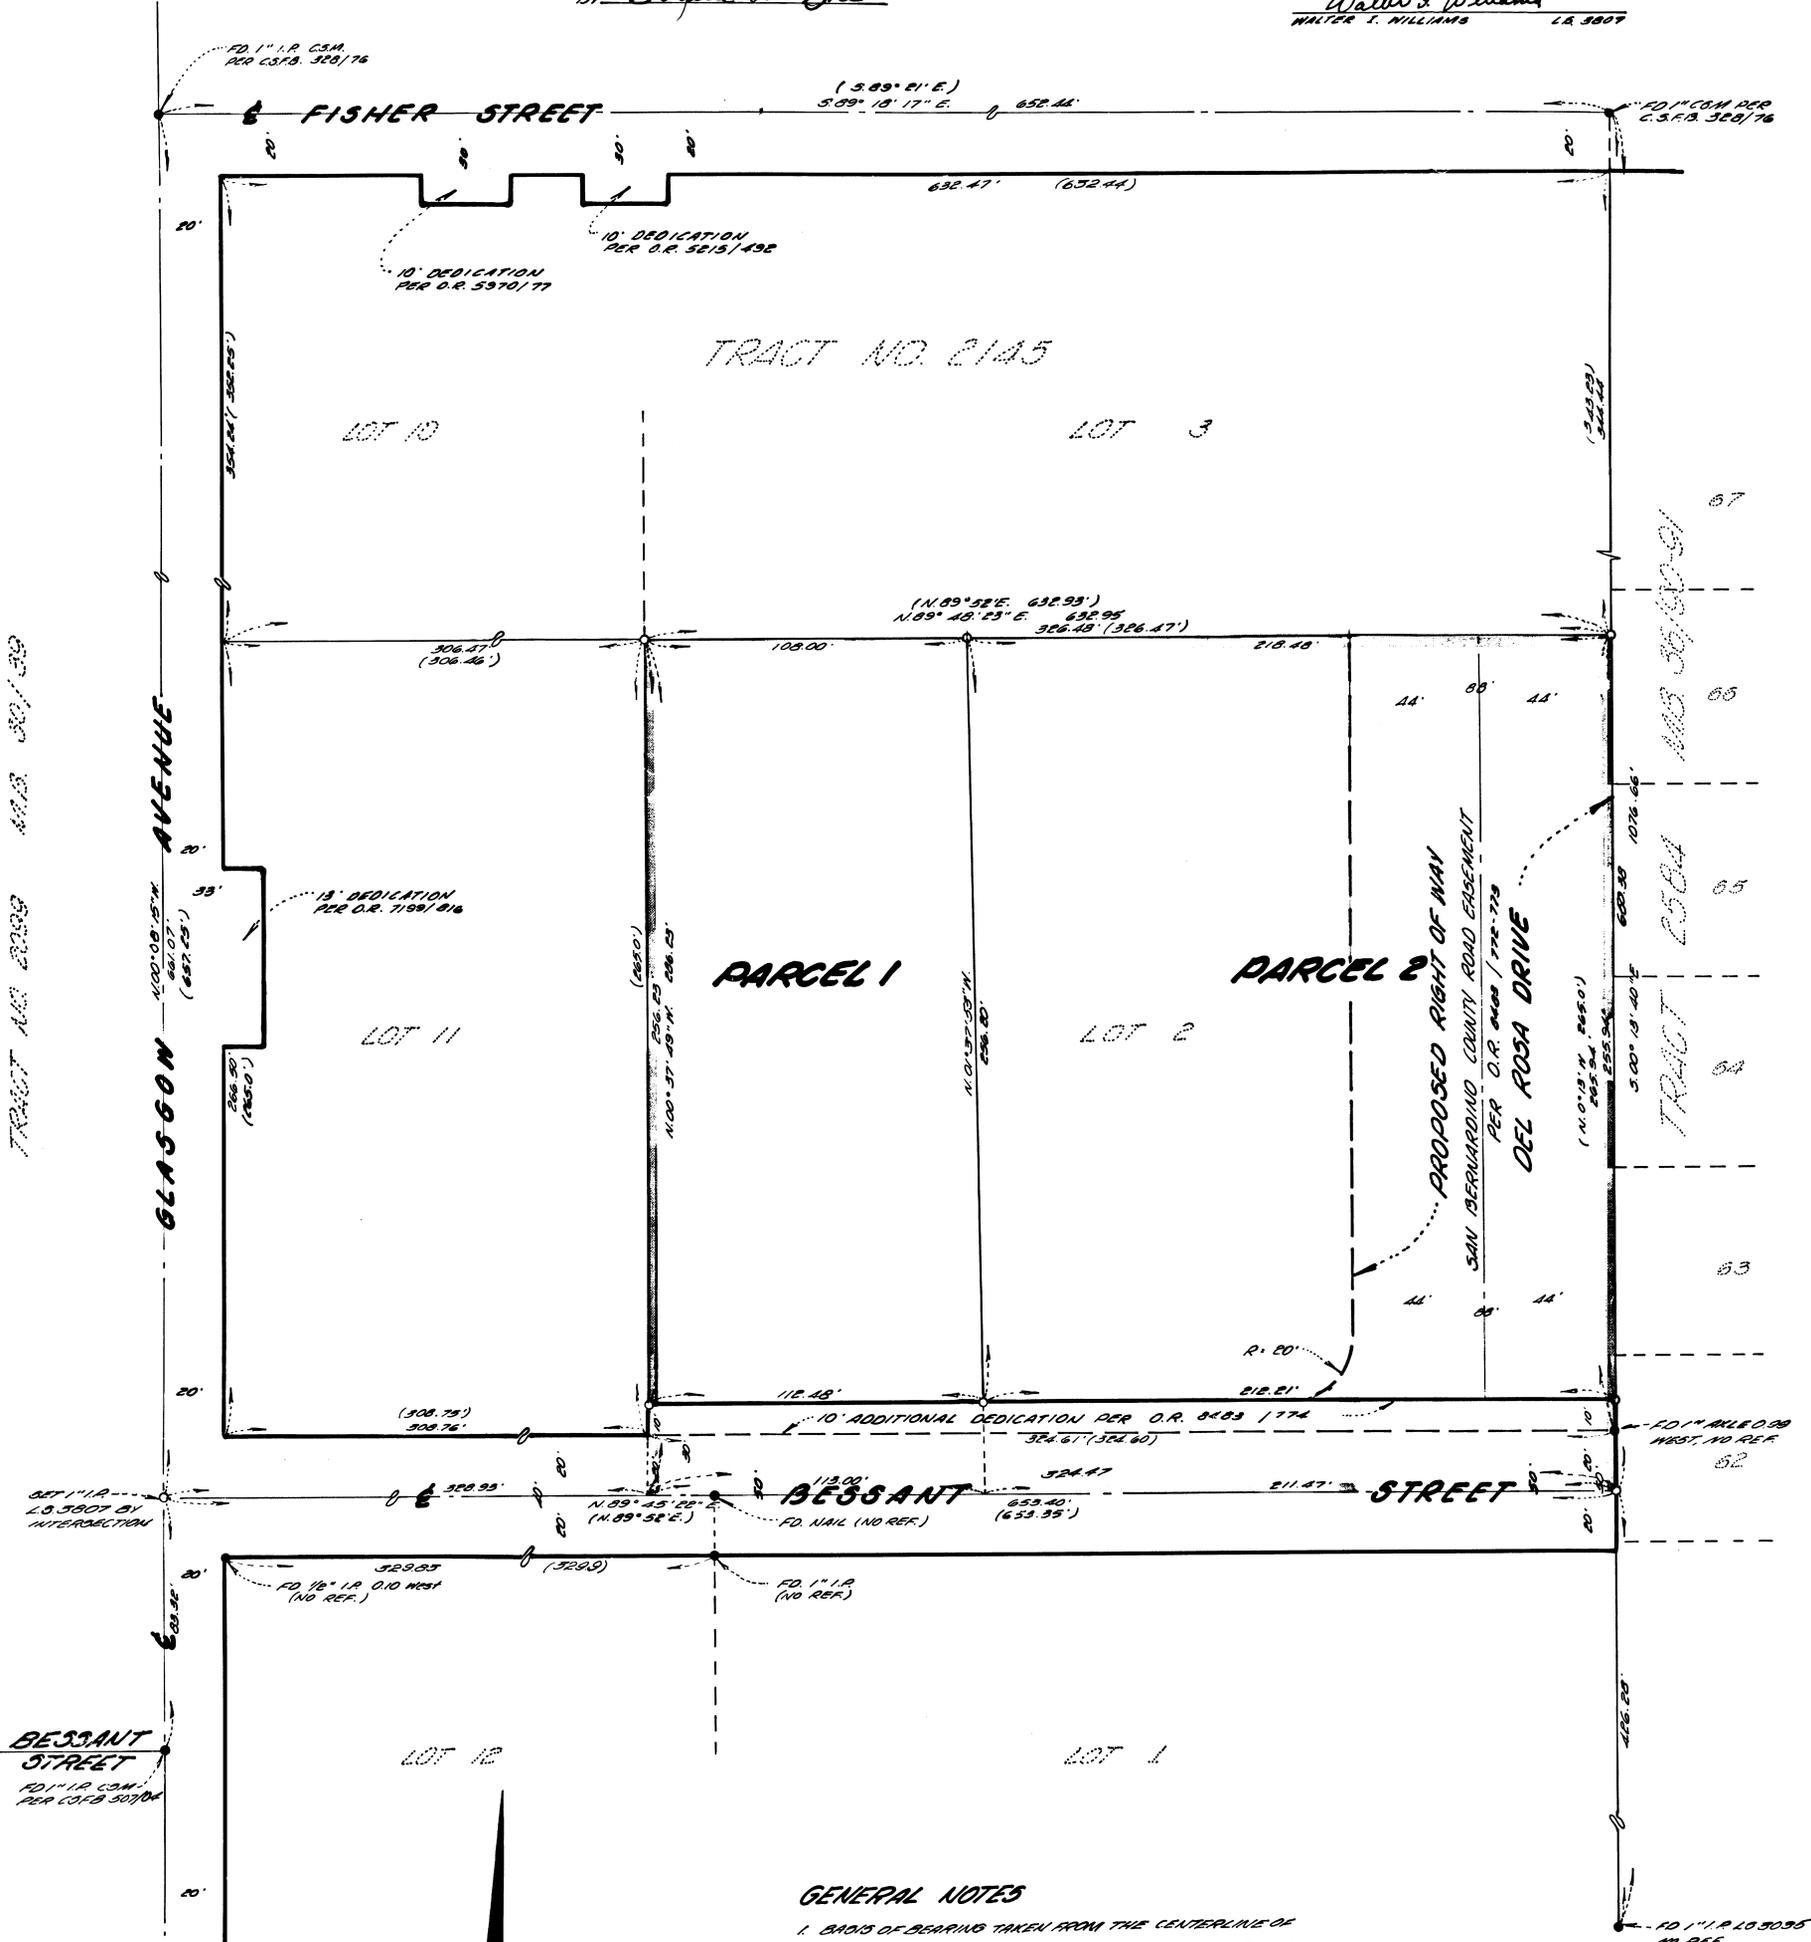

### GENERAL NOTES

1. BASIS OF BEARING TAKEN FROM THE CENTERLINE OF GLASGOW AVENUE AS NOTED IN TR. NO. 2145, M.B. 5110
2. ( ) INDICATED RECORD PER TR. 2145 UNLESS NOTED OTHERWISE
3. \* INDICATED MONUMENTS FOUND AS NOTED
4. COM INDICATED COUNTY SURVEYOR'S MONUMENT.
5. CSFA INDICATED COUNTY SURVEYOR'S FIELD BOOK.
6. S- INDICATED SET 1/4" I.P. TAPPED L.S. 3907 UNLESS NOTED OTHERWISE.

SCALE 1"=40'

399

FILED REQUEST OF  
ROY E. BRANTLEY

ON AUG-13-1974

AT 9:58 a.m. IN

BOOK 18 PAGE 55

OF PARCEL MAPS

SAN BERNARDINO COUNTY  
V. Dennis Wardle, Clerk-Recorder

FEE 5.00