


PLAN NPS42  
 FOR THE IMPROVEMENT OF  
**WALL AVENUE**  
 BETWEEN  
 TWENTY-NINTH STREET AND THIRTIETH STREET  
 IN THE  
 CITY OF SAN BERNARDINO  
 CALIFORNIA  
 MAY 1946 R.D. FORSYTHE  
 ACTING CITY ENGINEER

PLAN ADOPTED June 30, 1949

FILED  
 JUN 21 1949  
 CITY ENGINEER

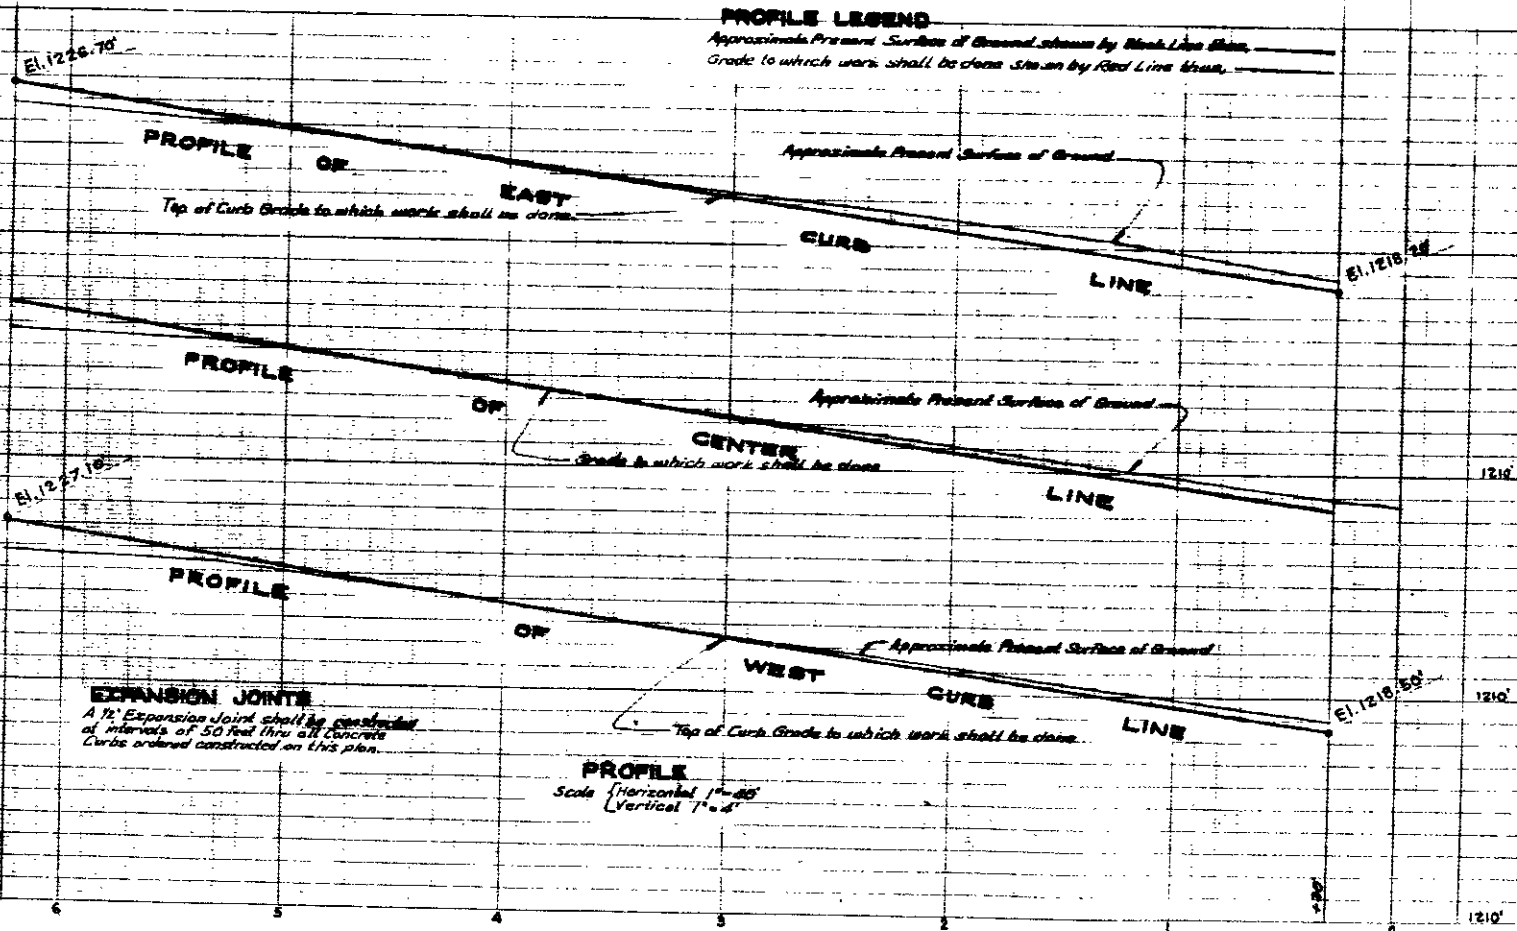

**LEGEND**  
 - in means inch or inches  
 - ft. means foot or feet  
 N# means Number  
 El. means Elevation  
 A# means Center Line  
 2 1/2" Asphaltic Plant-Mixed Pavement to be constructed  
 shown on Plan thus: [Symbol] in Section thus: [Symbol]  
 Cement Concrete Curbs to be constructed  
 shown on Plan thus: [Symbol] in Section thus: [Symbol]

**TITLE TO STREET**  
 WALL STREET was dedicated by Independent Squares, Tract N# 1571, Recorded in Book 27 of maps of Pages 6-7, records of San Bernardino County, California.  
 WALL STREET was changed to WALL AVENUE by Resolution N# 103 of the City of San Bernardino, California.  
 Adopted November 2, 1936.

**GRADE ORDINANCE**  
 Grade of WALL AVENUE was established by Resolution N# 164 of the City of San Bernardino, California.

**DATUM**  
 All Elevations shown in Red ink are in feet and are above a plane which is 1048.28 feet below the City Bench Mark as established by Ordinance 305 of the City of San Bernardino, California.

**EXPANSION JOINT**  
 A 1" Expansion Joint shall be constructed at intervals of 50 feet thru all Concrete Curbs ordered constructed on this plan.