

56
1-51


PLAN NO 1852

FOR THE IMPROVEMENT OF
WESTERN AVENUE
BETWEEN
FIFTH STREET AND SIXTH STREET
IN THE
CITY OF SAN BERNARDINO
CALIFORNIA

R.D. FORSYTHE
ACTING CITY ENGINEER

JULY 1948

PLAN ADOPTED August 15, 1948

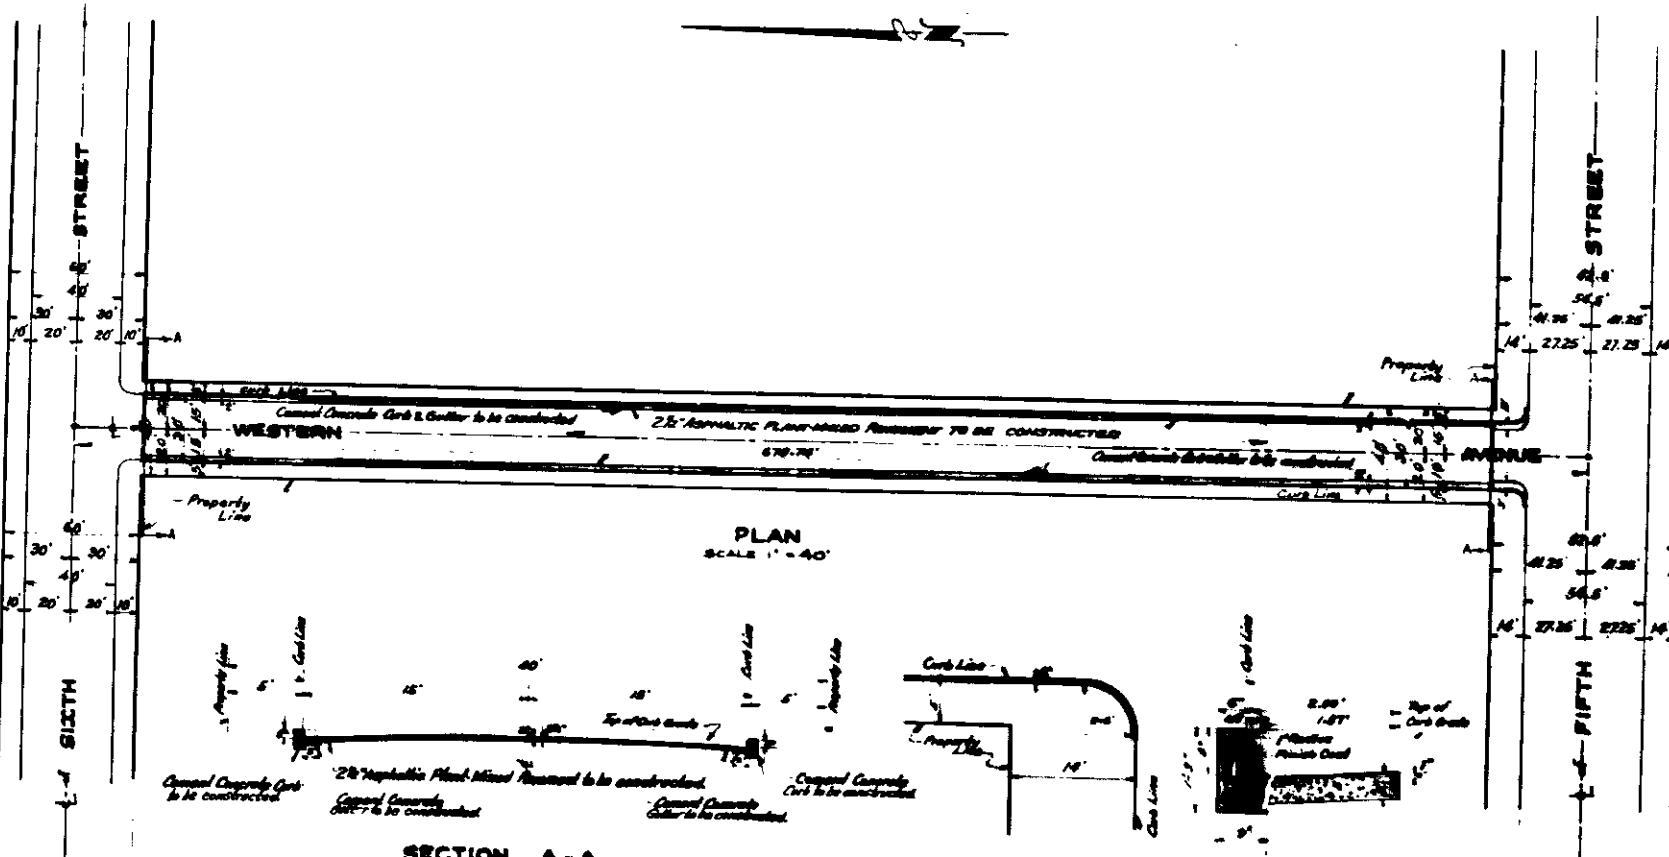

PLAN OF CURB RETURN
SCALE 1:100

CURB & GUTTER SECTION
SCALE 1:100

EXPANSION JOINTS:

A 1/2" concrete joint shall be provided at intervals of 30 feet thru all Cement Concrete Curbs and Gutters ordered constructed on this plan.

PROFILE LEGEND:

Approximate Present Surface of Ground.
Grades to which work shall be done by Blank Line.
shown by Knob Line thus,

LEGEND:

(r) means Rail or Rail
(R) means Rod or Rod
No means Number
E1 means Elevation
C means Center Line
25 Asphaltic Plant-Bound Pavement to be constructed shown thus, in section A-A
Cement Concrete Curb to be constructed shown thus, in section A-A
Cement Concrete Gutter to be constructed shown thus, in section A-A

TITLE TO STREET:

FERNANDO STREET was dedicated to the City of San Bernardino May 21, 1915, Recorded in Book 302 of deeds at page 62, records of San Bernardino County, California.
FERNANDO STREET changed to WESTERN AVENUE by Resolution No 187 of the City of San Bernardino, California.
Adopted June 15, 1931.

GRADE ORDINANCE:

Grade of WESTERN AVENUE was established by Resolution No 187 of the City of San Bernardino, California.
Adopted July 15, 1947.

DATUM:

All Elevations shown in Profile are in feet and are above a plane which is 1045.28 feet below the City High Mark as established by Ordinance 368 of the City of San Bernardino, California.

56
1-51


PLAN NO 1852

FOR THE IMPROVEMENT OF
WESTERN AVENUE
BETWEEN
FIFTH STREET AND SIXTH STREET
IN THE
CITY OF SAN BERNARDINO
CALIFORNIA

R.D. FORSYTHE
ACTING CITY ENGINEER

JULY 1948

PLAN ADOPTED August 15, 1948

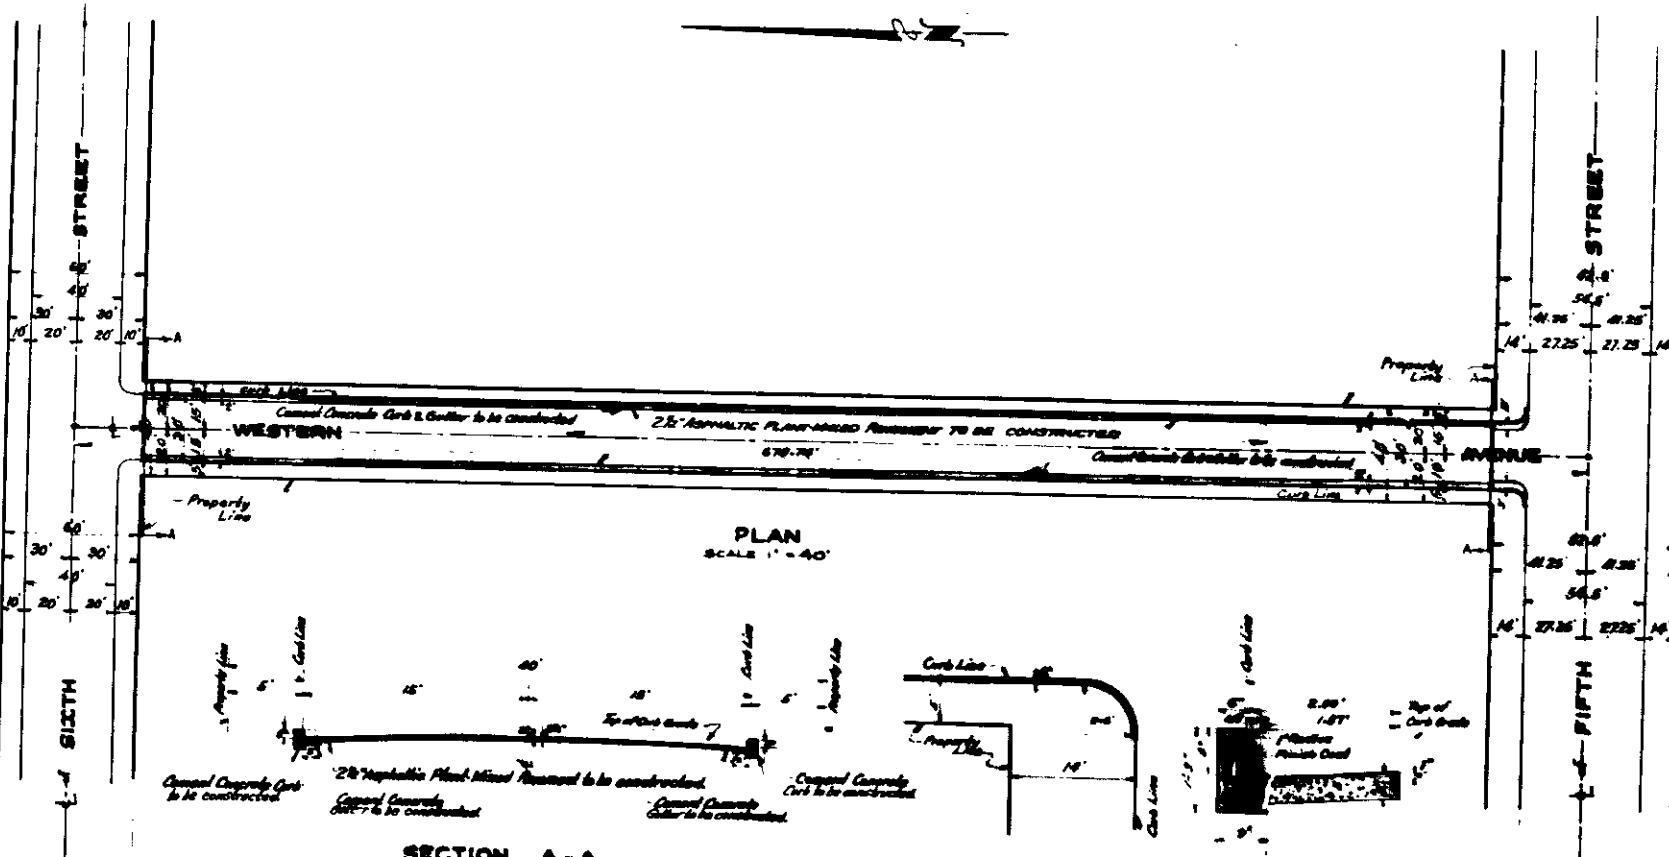

PLAN OF CURB RETURN
SCALE 1:100

CURB & GUTTER SECTION
SCALE 1:100

EXPANSION JOINTS:

A 1/2" concrete joint shall be provided at intervals of 30 feet thru all Cement Concrete Curbs and Gutters ordered constructed on this plan.

PROFILE LEGEND:

Approximate Present Surface of Ground.
Grades to which work shall be done by Blank Line.
shown by Knob Line thus,

LEGEND:

(r) means Rail or Rail.
(R) means Rod or Rod.
No means Number.
E1 means Elevation.
C means Center Line.
25 Asphaltic Plant-Bound Pavement to be constructed shown thus, in section line.
Cement Concrete Curb to be constructed shown thus, in section line.
Cement Concrete Gutter to be constructed shown thus, in section line.

TITLE TO STREET:

FERNANDO STREET was dedicated to the City of San Bernardino May 21, 1915, Recorded in Book 302 of deeds at page 62, records of San Bernardino County, California.
FERNANDO STREET changed to WESTERN AVENUE by Resolution No 187 of the City of San Bernardino, California.
Adopted June 15, 1931.

GRADE ORDINANCE:

Grade of WESTERN AVENUE was established by Resolution No 187 of the City of San Bernardino, California.
Adopted July 15, 1947.

DATUM:

All Elevations shown in Rods are in Field and are above a plane which is 1045.28 feet below the City High Mark as established by Ordinance 368 of the City of San Bernardino, California.