


PLAN No 1903  
FIFTH STREET WIDEN  
FROM MT. VERNON AVE. TO  
CITY OF SAN BERNARDINO, CA  
STATE HIGHWAY ROUTE  
Sheet No 3 of 5 Sheets

*R.D. Forsythe*  
R. D. FORSYTHE  
Acting City Engineer  

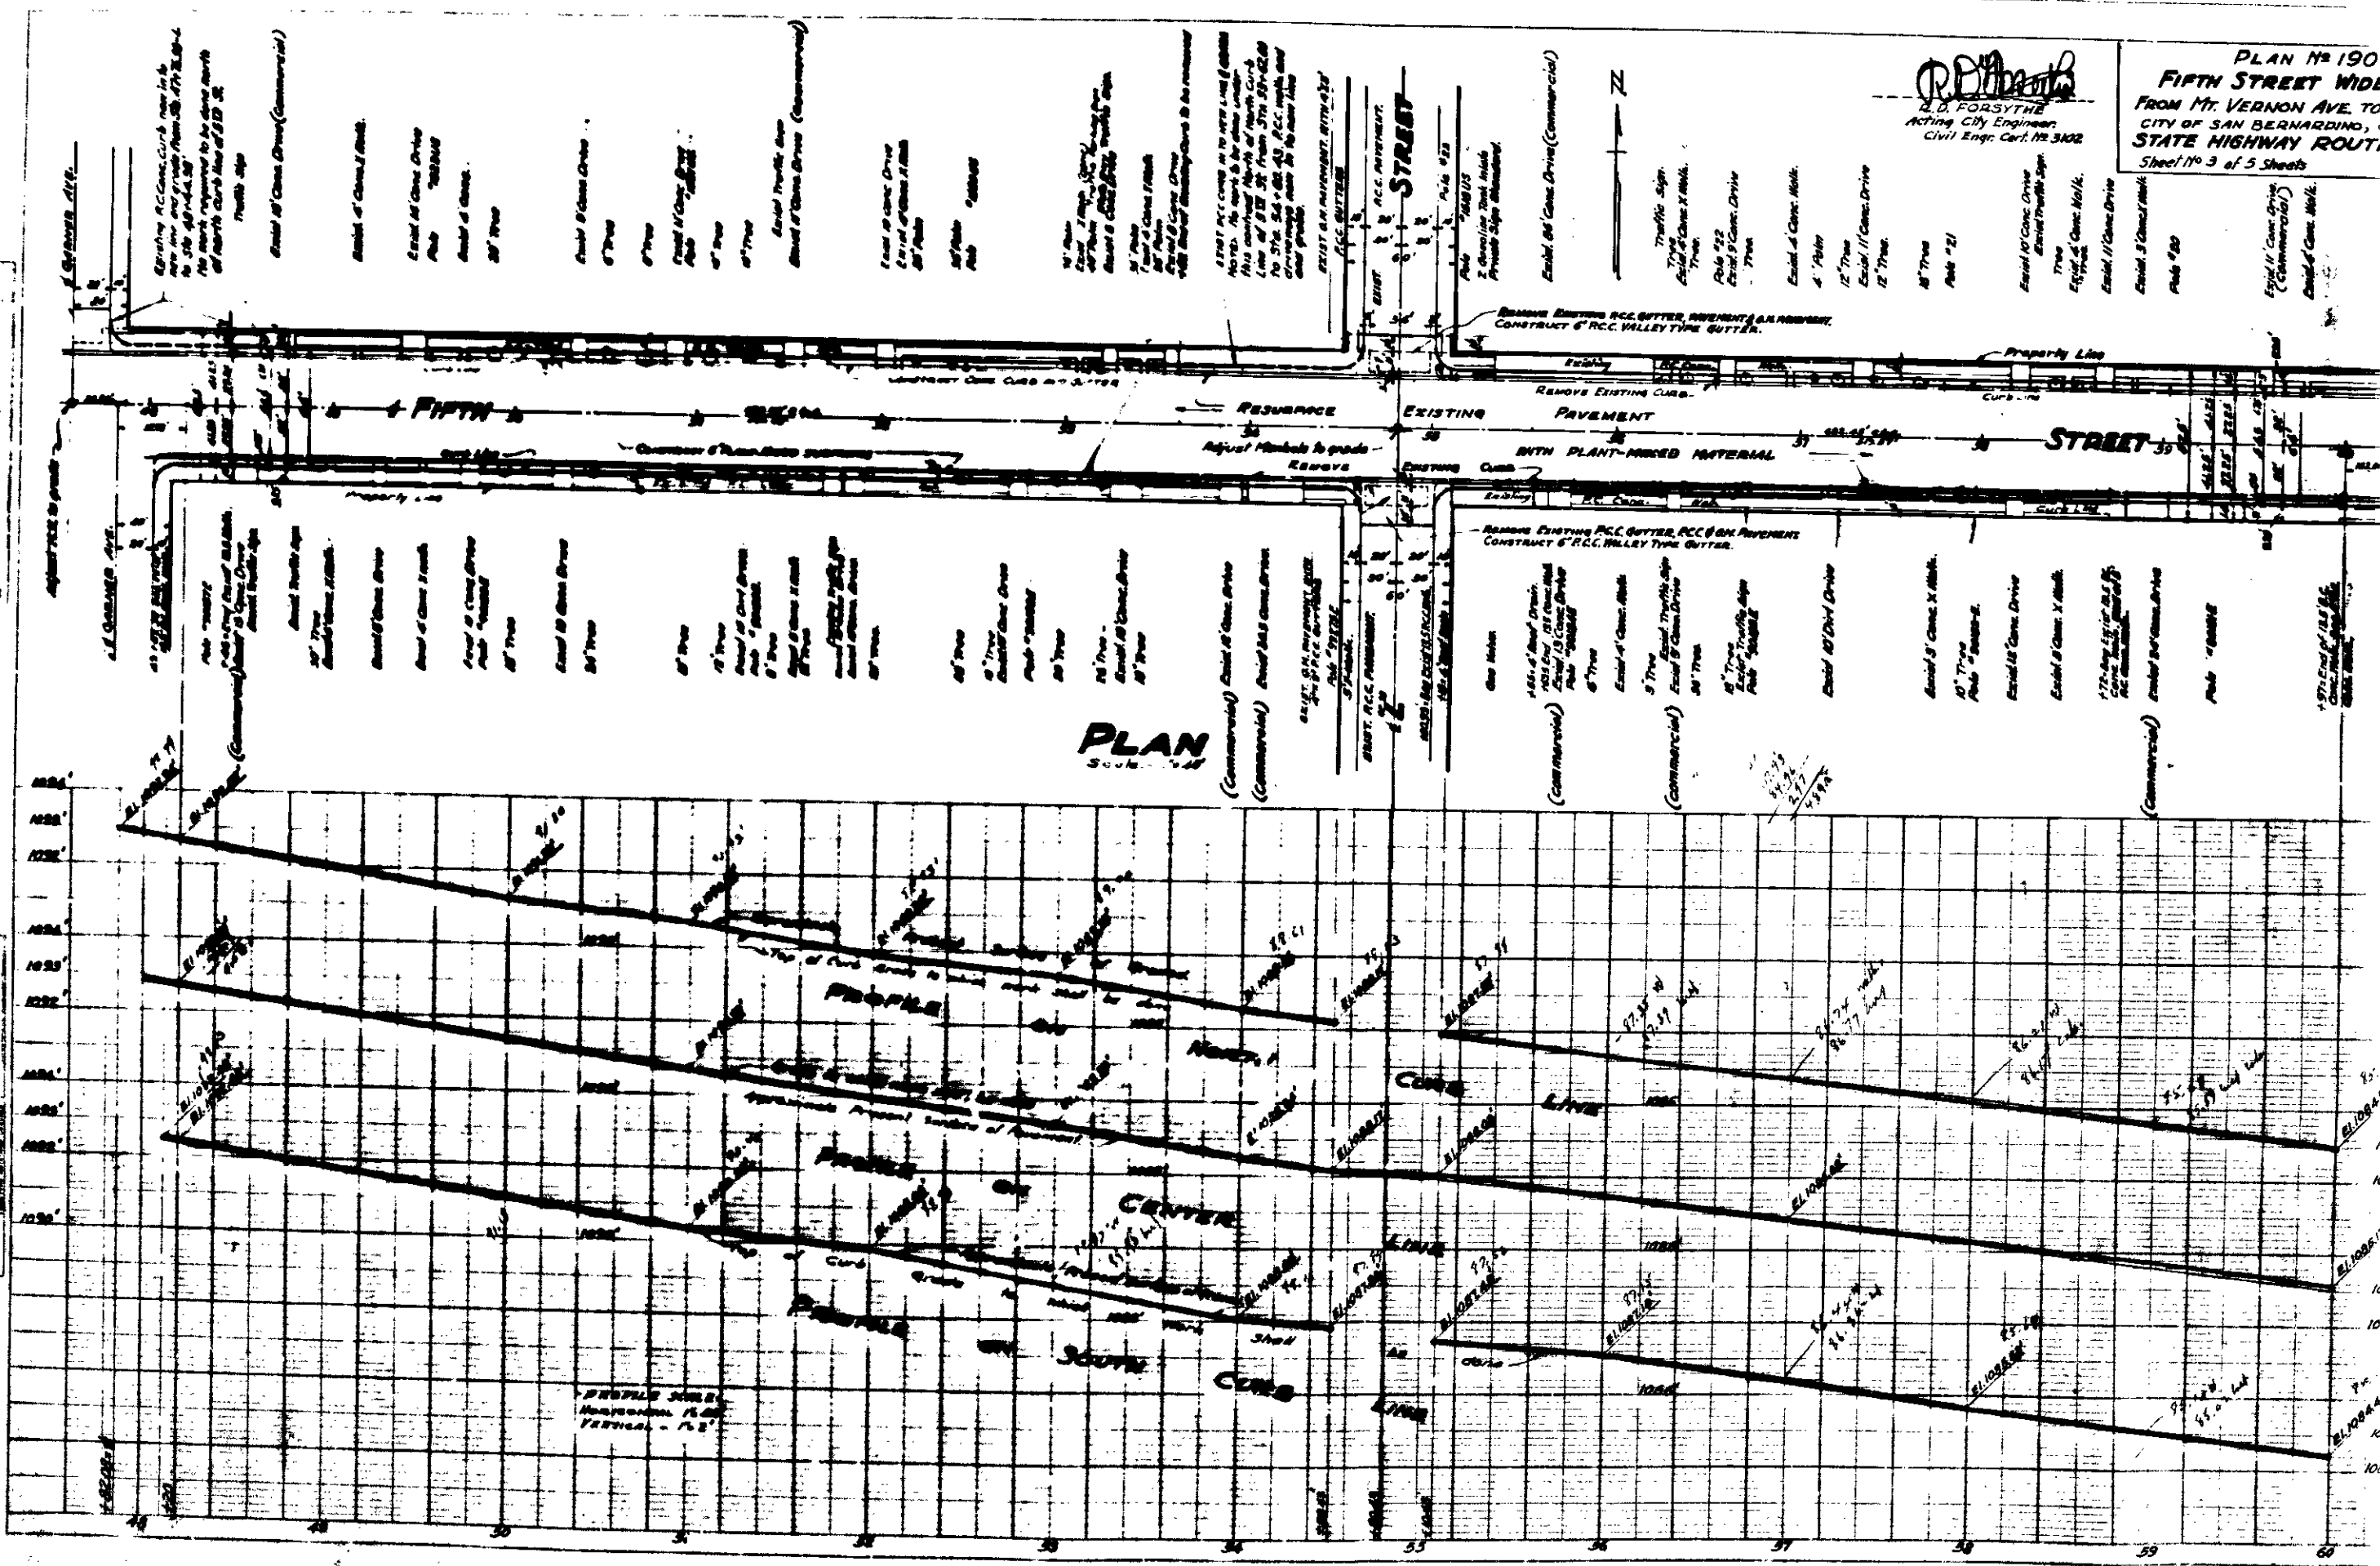

PLAN  
Scale 1" = 20'


PROPERTY LINE  
C&G  

48 49 50 51 52 53 54 55 56 57 58 59 60

