



PLAN No 1976
ON
SECOND STREET
OVER
WARM CREEK
CITY OF
APRIL 1922
BY ENGINEER C. F. SHER

D/53-289

D/53-289

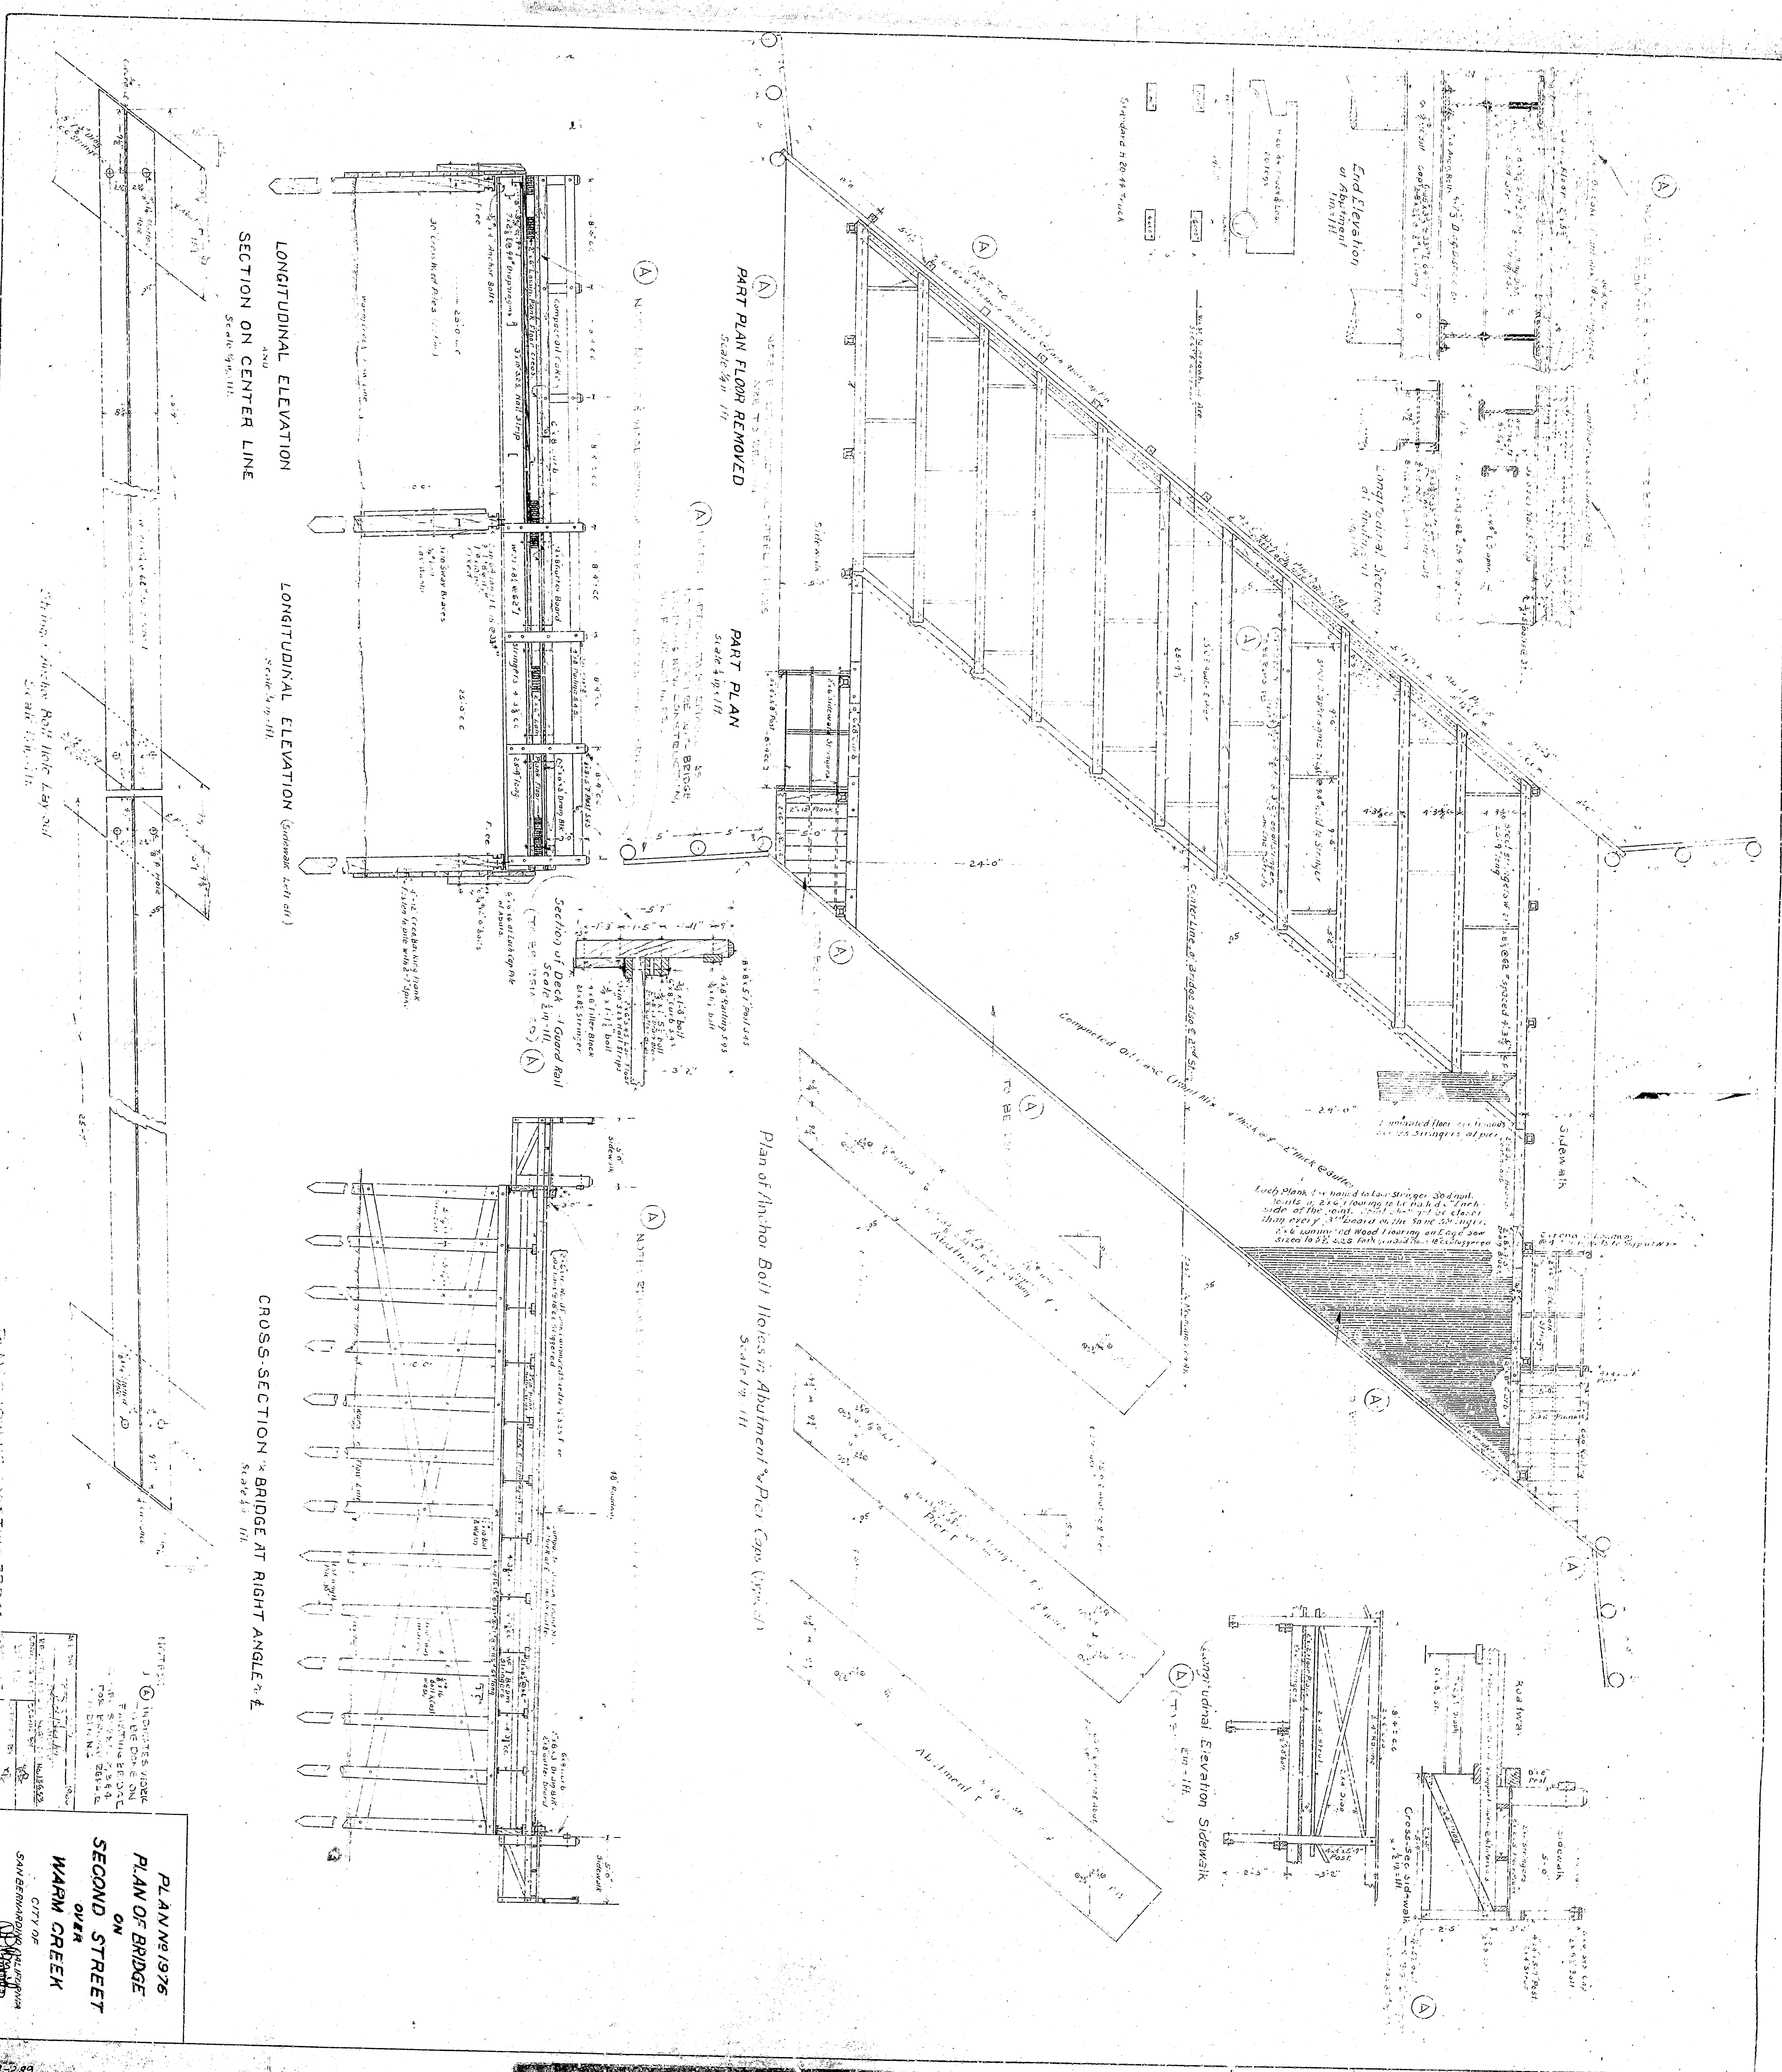

PLAN No. 1976
 PLAN OF BRIDGE
 ON
 SECOND STREET
 OVER
 WARM CREEK
 CITY OF
 APRIL, 1922
 CIVIL ENGINEER C. E. STOR

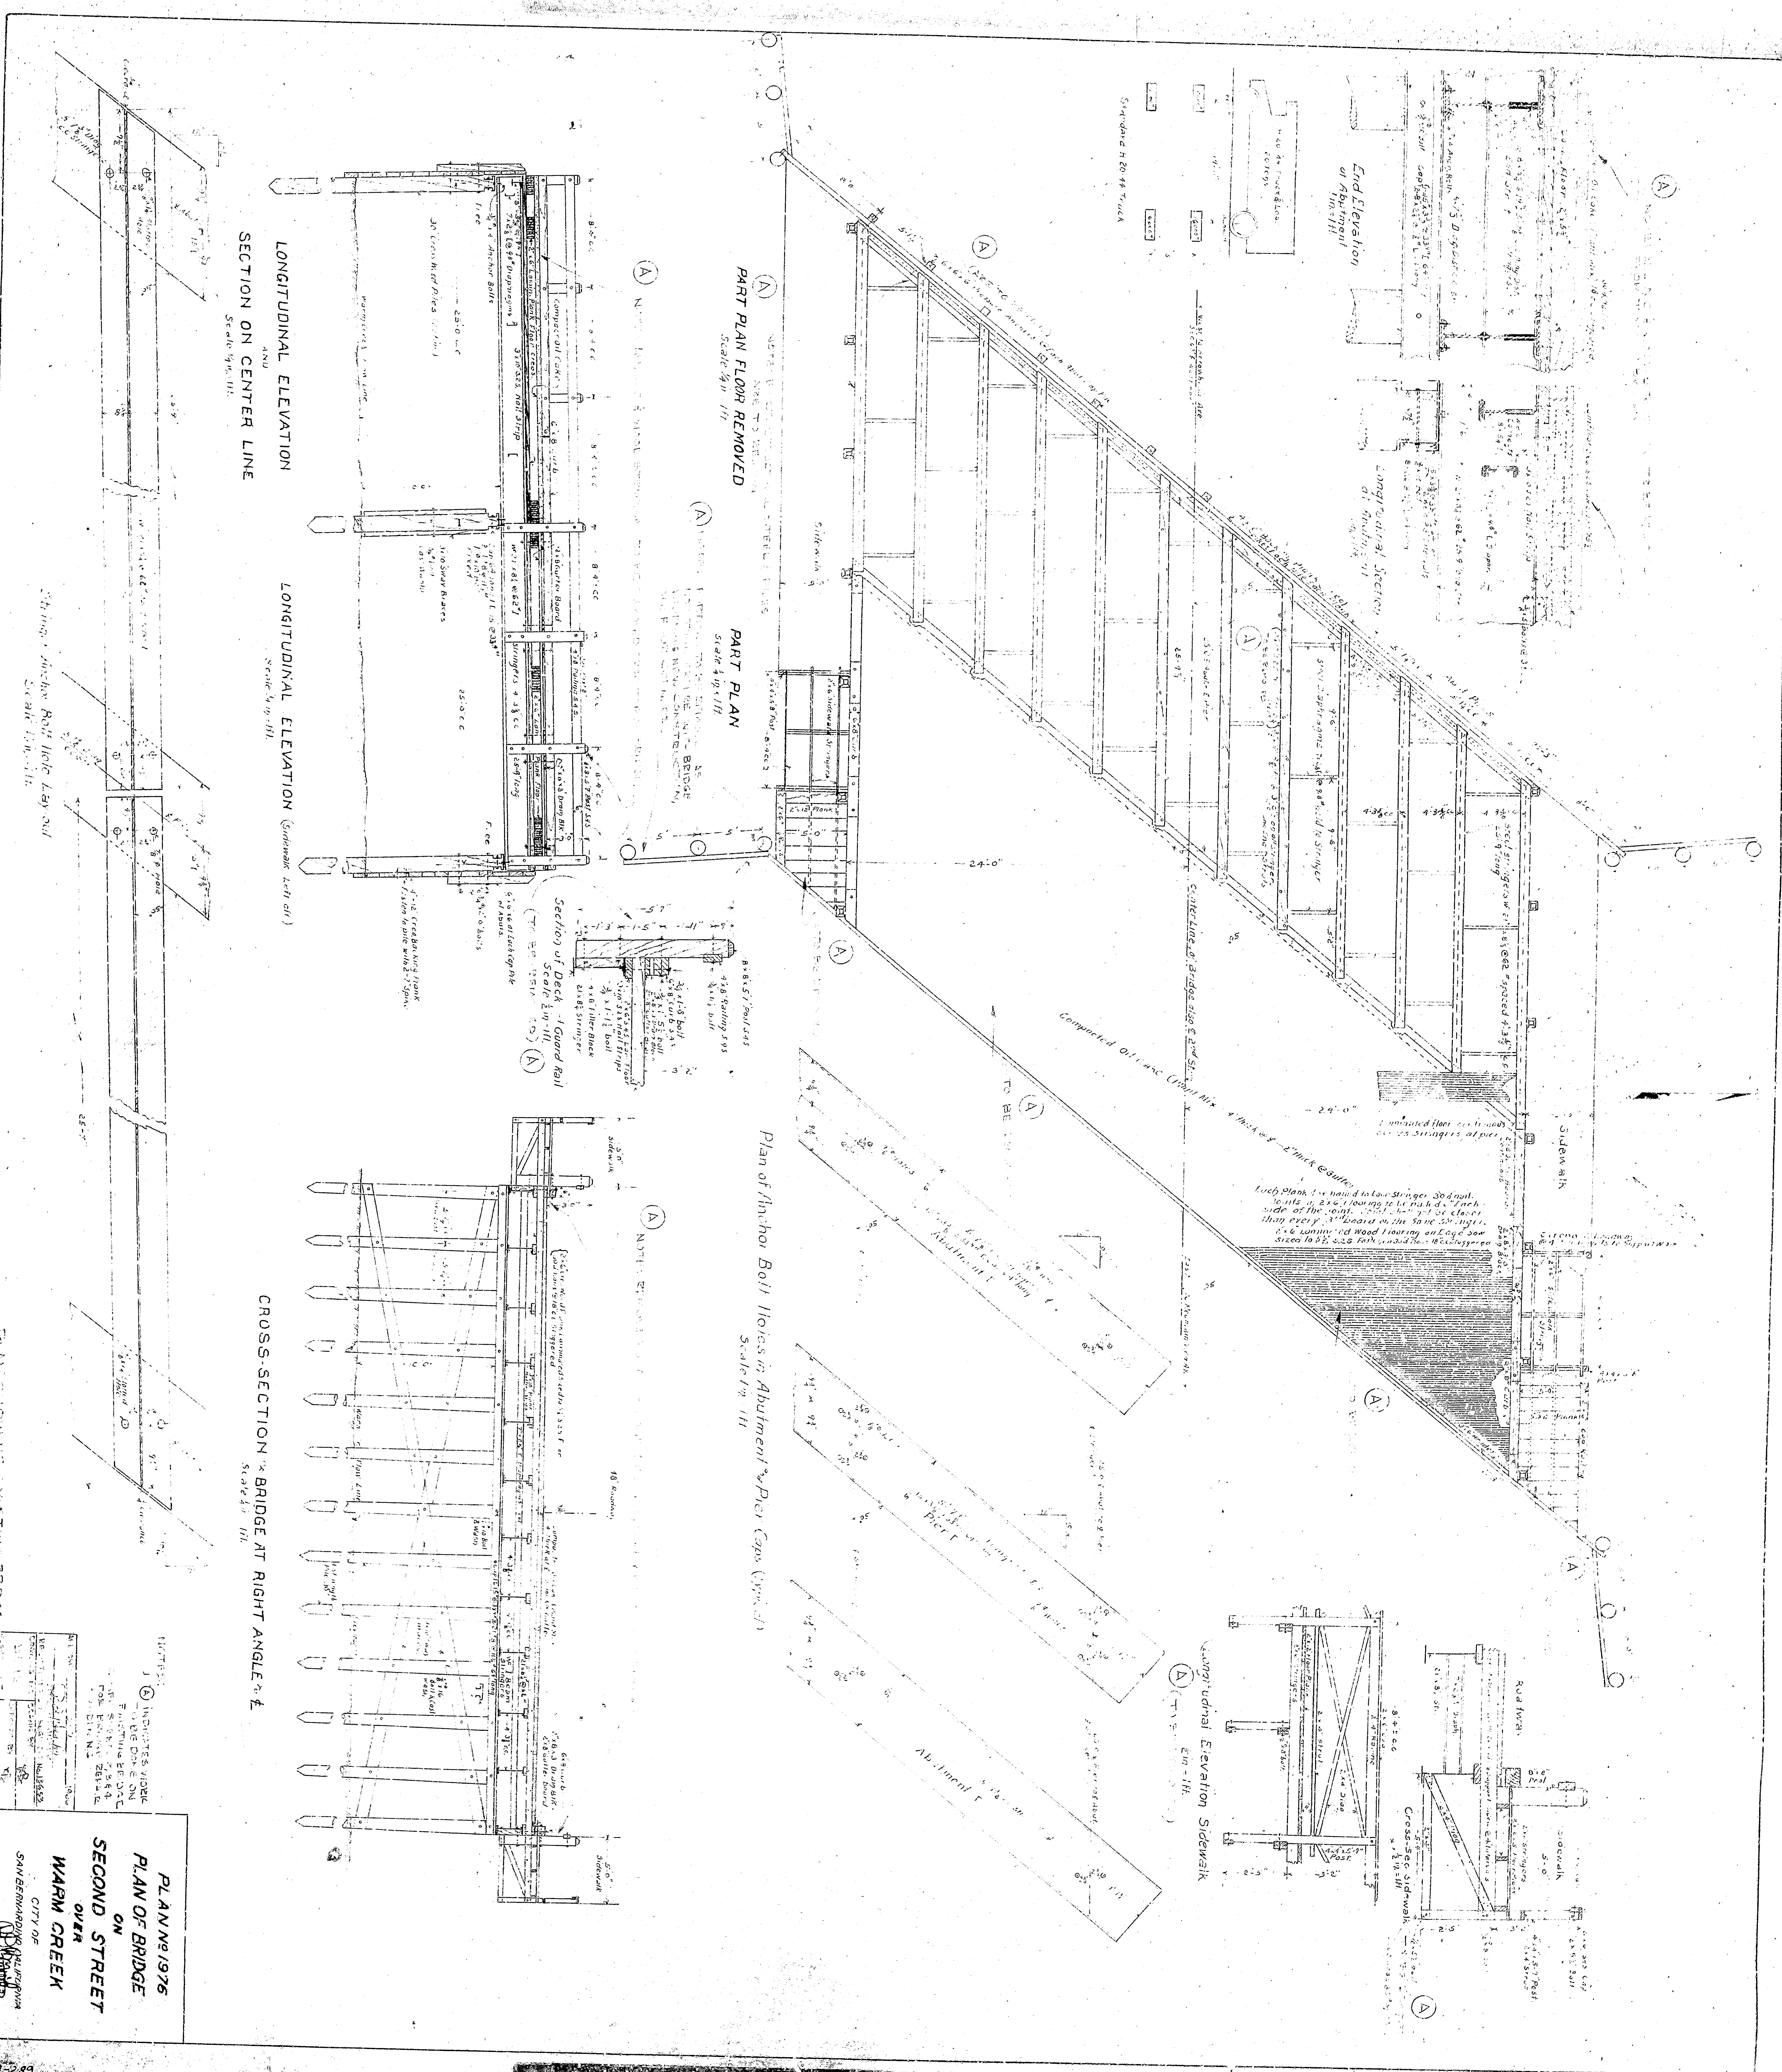

PLAN No 1976
 PLAN OF BRIDGE
 ON
 SECOND STREET
 OVER
 WARM CREEK
 CITY OF
 APRIL 1922
 CIVIL ENGINEER C. F. SHER