



PLAN  
SCALE 1"=40'

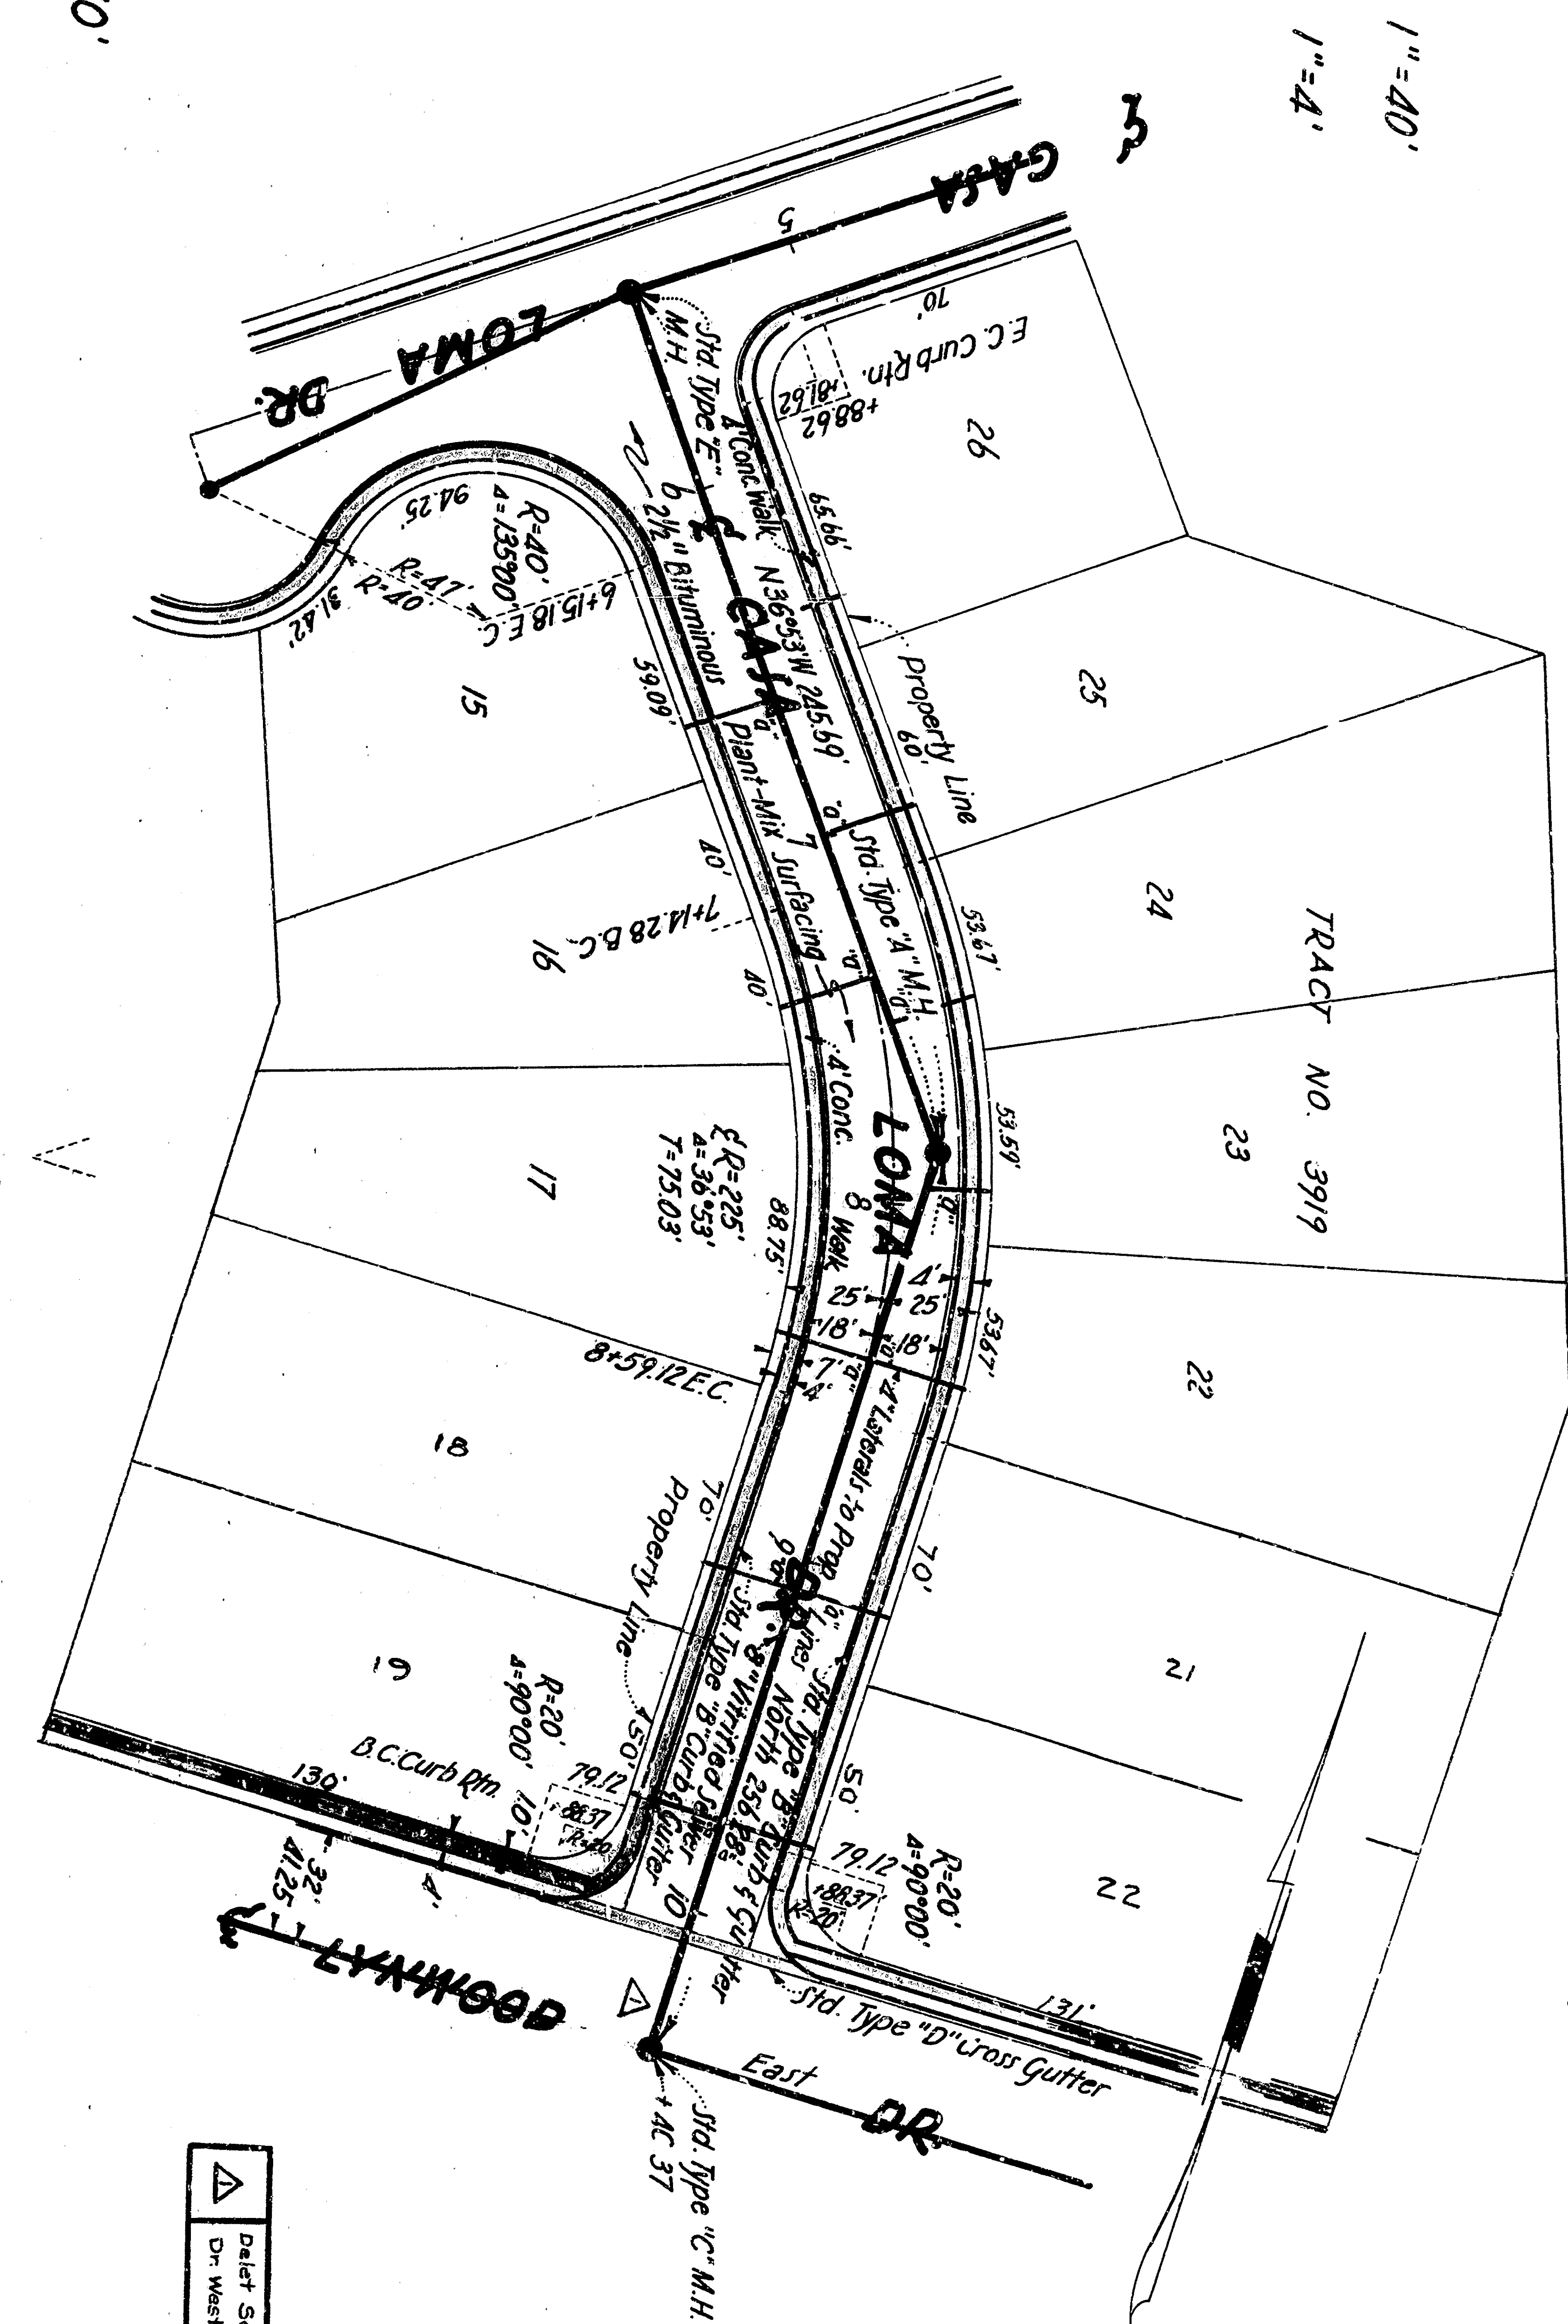

PROFILE SCALES:  
HOR. 1"=40'  
VERT. 1"=4'

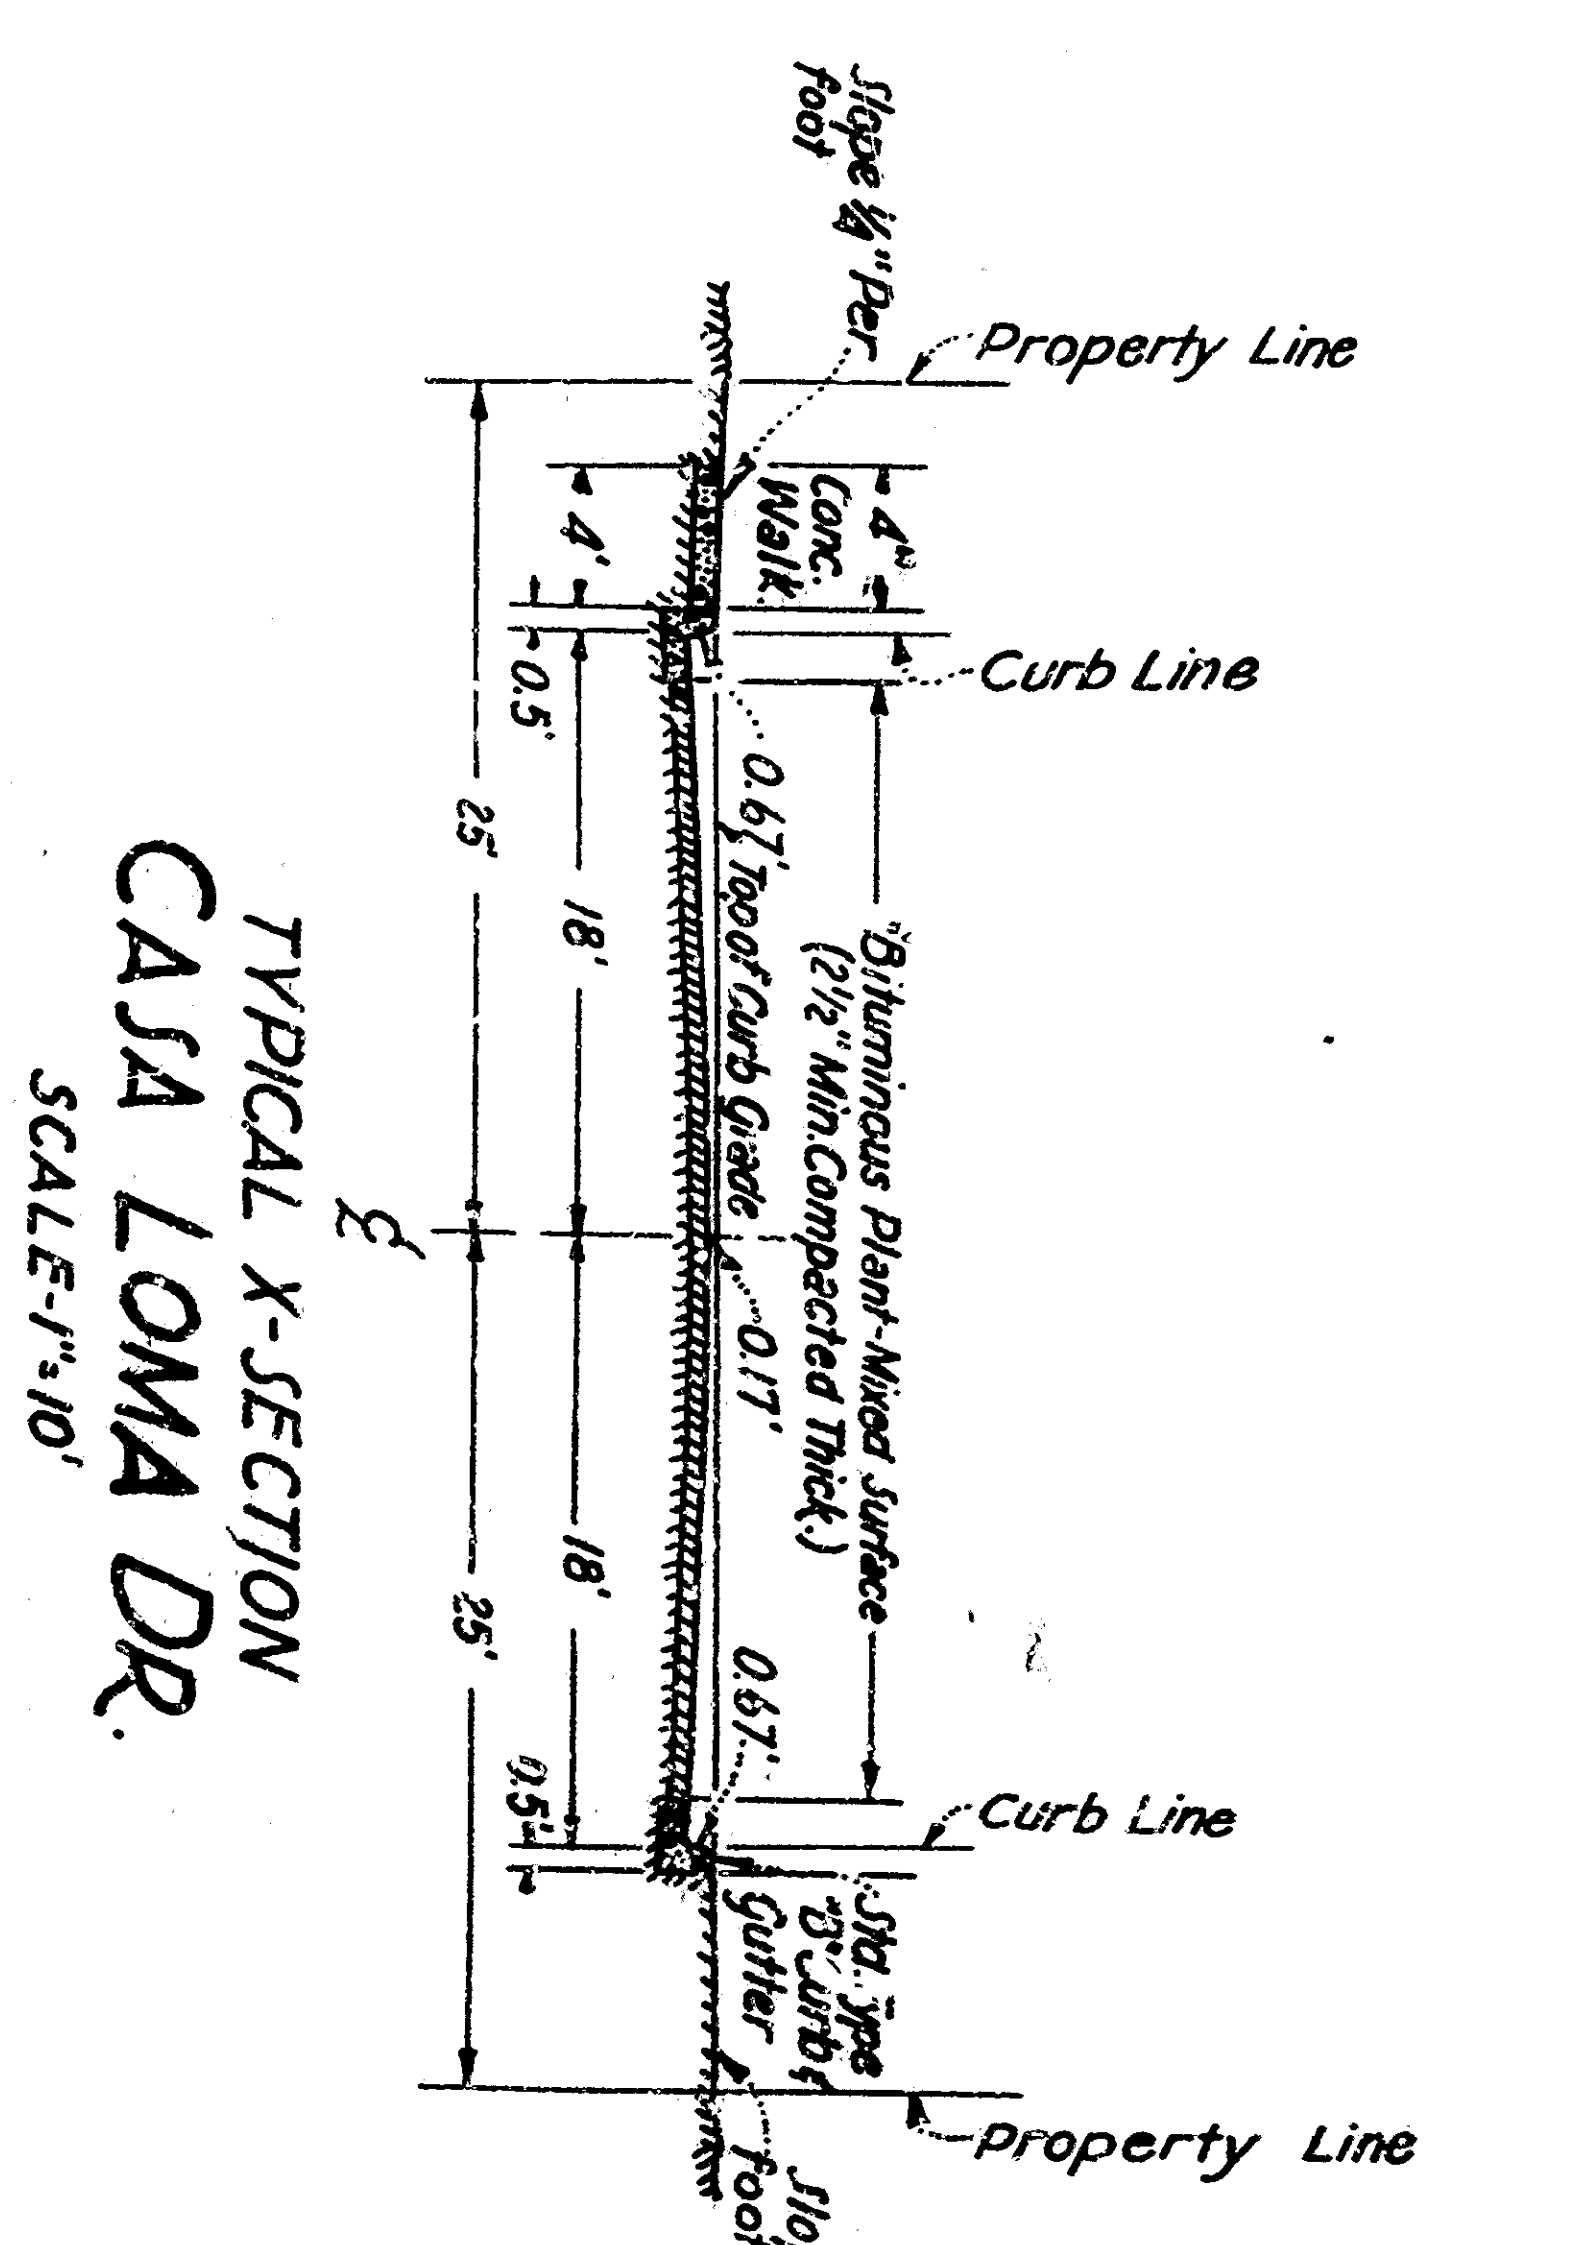

TYPICAL X-SECTION  
CASA LOMA DR.  
SCALE 1"=10'

NOTE:-  
"All work embodied on these plans shall be done in conformity with applicable provisions of specifications No. 2027."

<p>             Daniel George on Licensed Professional Engineer            On Waterfall Canyon Drive         </p>	<p>           DEPARTMENT OF ENGINEERING            CITY OF SAN BERNARDINO            IMPROVEMENT PLAN - TRACT 3919            CASA LOMA DR.         </p>
<p>           Foulke &amp; Campbell - Engineering &amp; Surveying            SUBMITTED BY: CHAD L. FOULKE, C.E. #1233            APPROVED: [Signature]            REGISTERED CIVIL ENGINEER NO. 70065         </p>	<p>           DRAWN BY: [Signature]            CHECKED BY: [Signature]            SHEET 1 OF 2            DATE: 2/15/20         </p>