
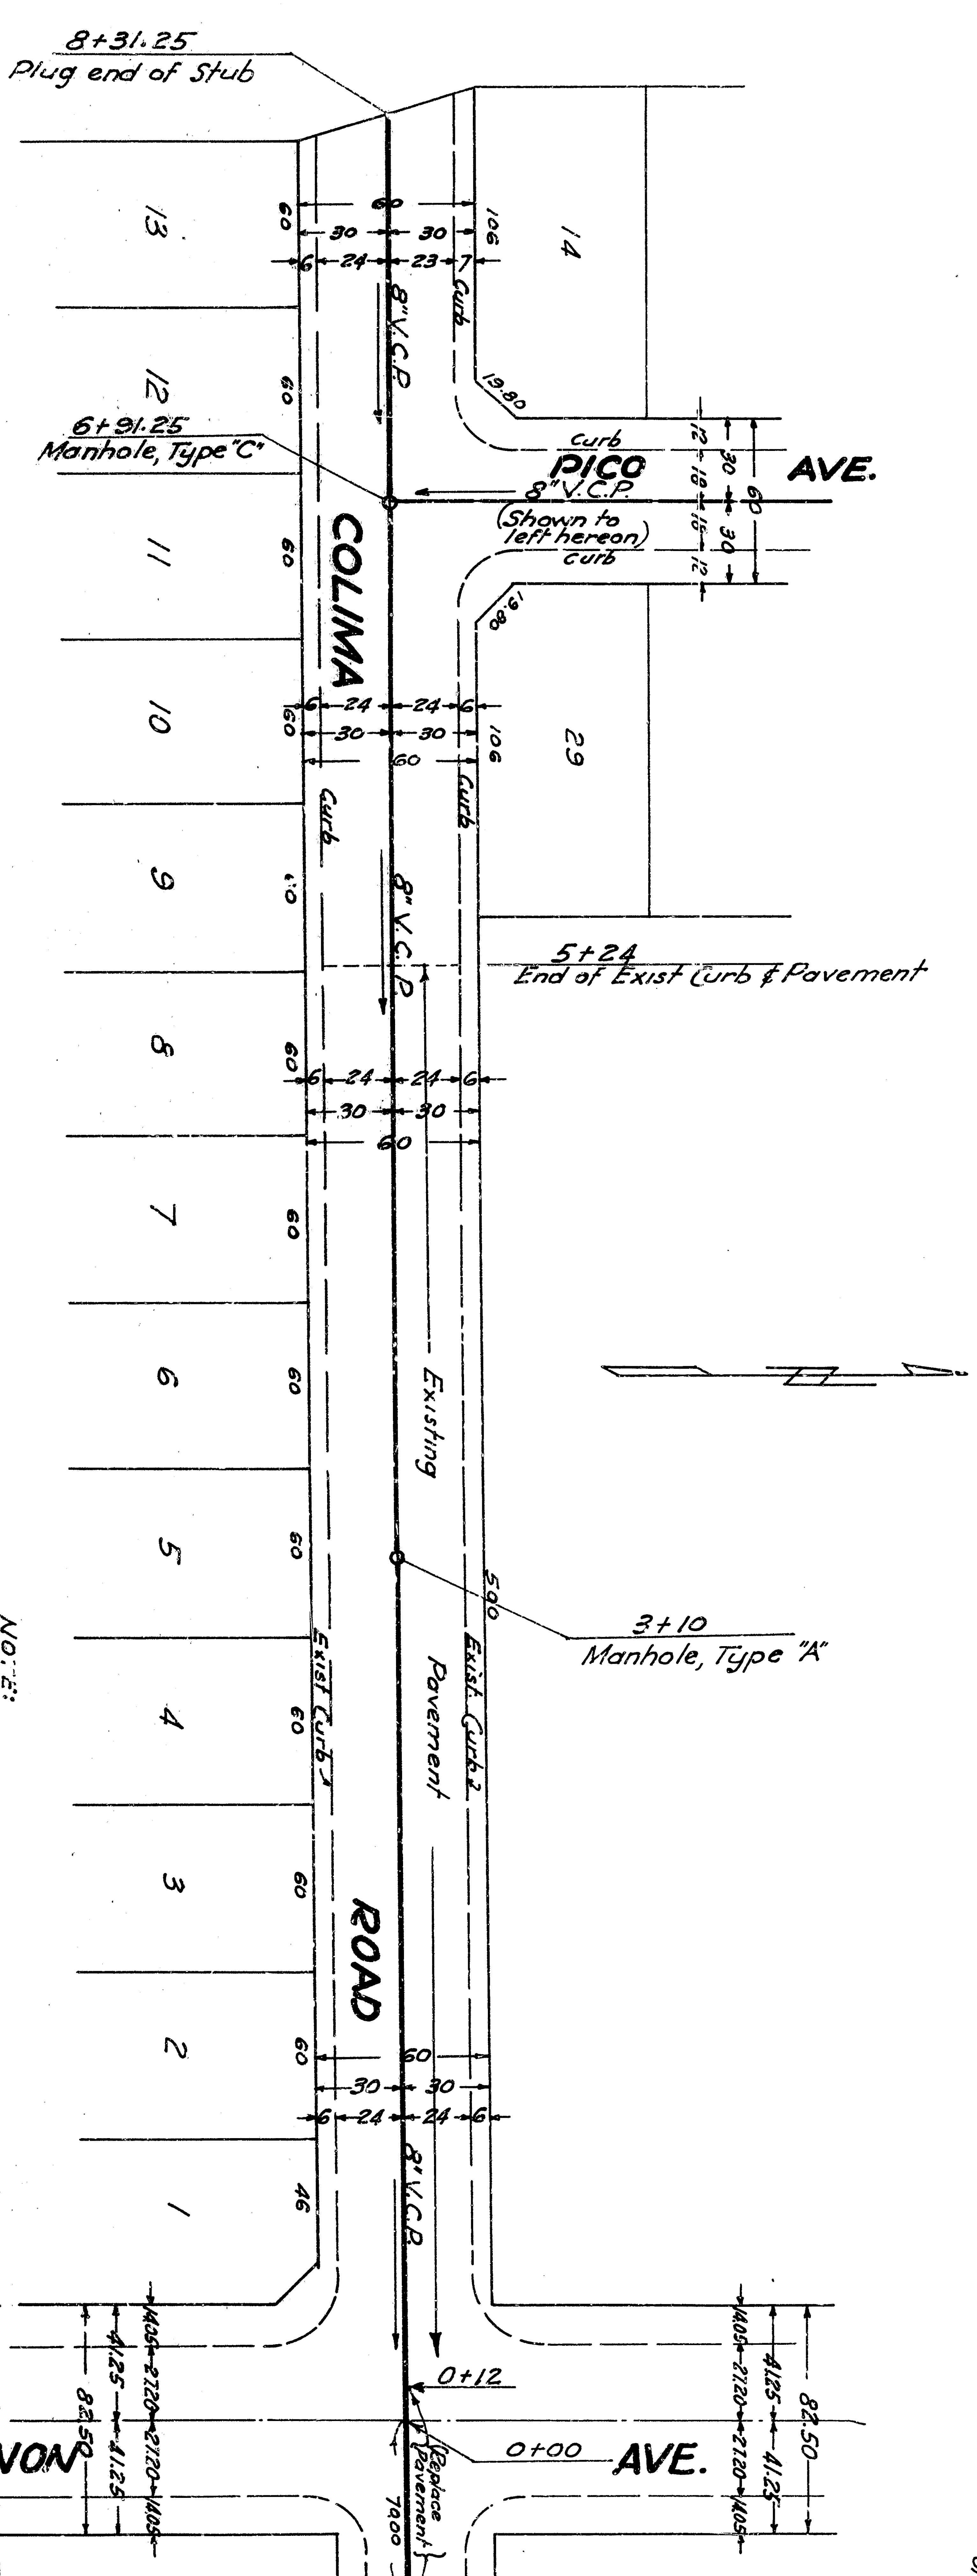
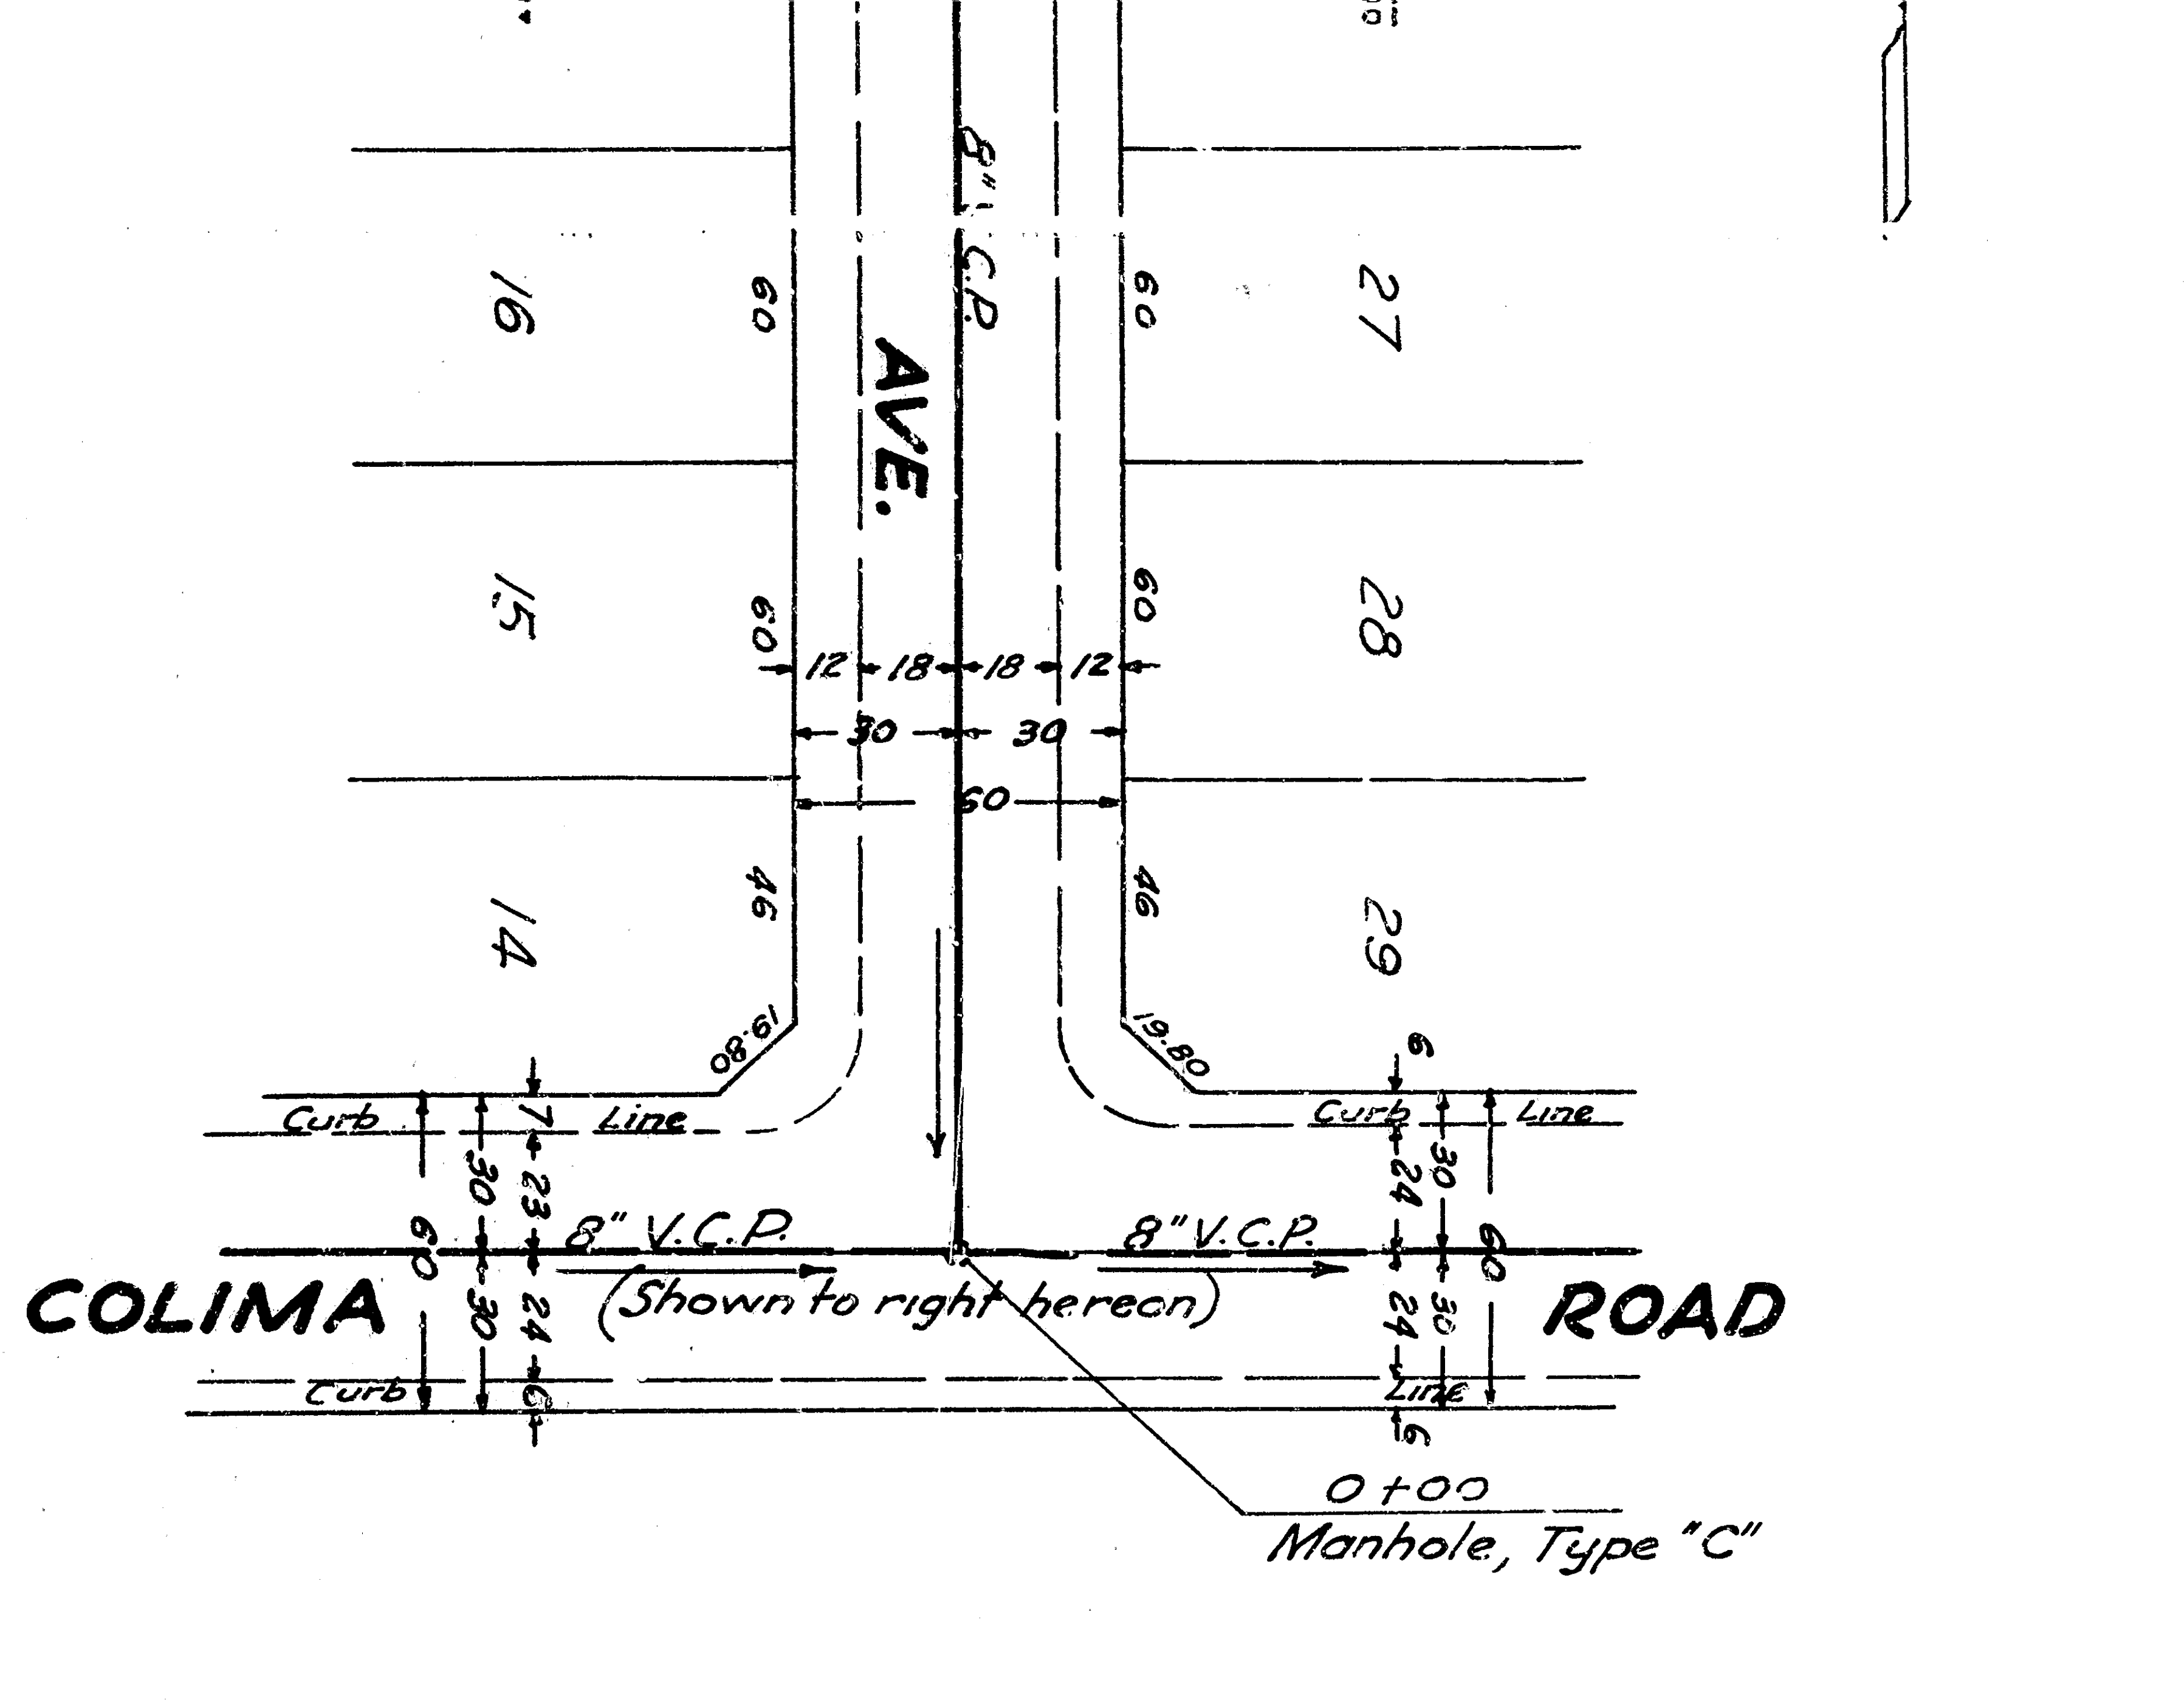


CITY OF SAN BERNARDINO
 REGISTERED CIVIL ENGINEER NO. 2075
 REGISTERED CIVIL ENGINEER NO. 2075

 

PLANS

Scale 1" = 40'

PROFILES

All work embodied on these plans shall be done in conformity with applicable provisions of Specifications No. 2027.

BENCH MARK
 Stream in center of Curb Defour,
 N.E. Corner Mt. Vernon Ave. and
 Marchant Blvd.
 Elevation 1256.64

PREPARED IN THE OFFICE OF
CARMAN-PACK CO.
Charles H. Hill
 C.E. 7448




NOTES:
 Sewer Contractor shall replace pavement removed for trenching purposes, and lay 12 inch manholes for man and house connection sewer installation. Back filling and compaction of all trenches shall be performed by the Sewer Contractor. Sewers shall be installed to the property line for each lot. Striking or relocation of existing manholes shall be determined after installation.

DEPARTMENT OF ENGINEERING
 CITY OF SAN BERNARDINO
IMPROVEMENT PLAN FOR TRACT 4077
 COLIMA RD & PICO AVE.

SUBMITTED BY: *Alfred J. Hill*
 APPROVED: *Alfred J. Hill*
 REGISTERED CIVIL ENGINEER NO. 2075

REFERENCE: DRAWING NO. **2087**
 SHEET **1**
 OF **2** SHEETS

CITY OF SAN BERNARDINO
 REGISTERED CIVIL ENGINEER NO. 2075
 125 S. G STREET
 SAN BERNARDINO, CALIF. 92401

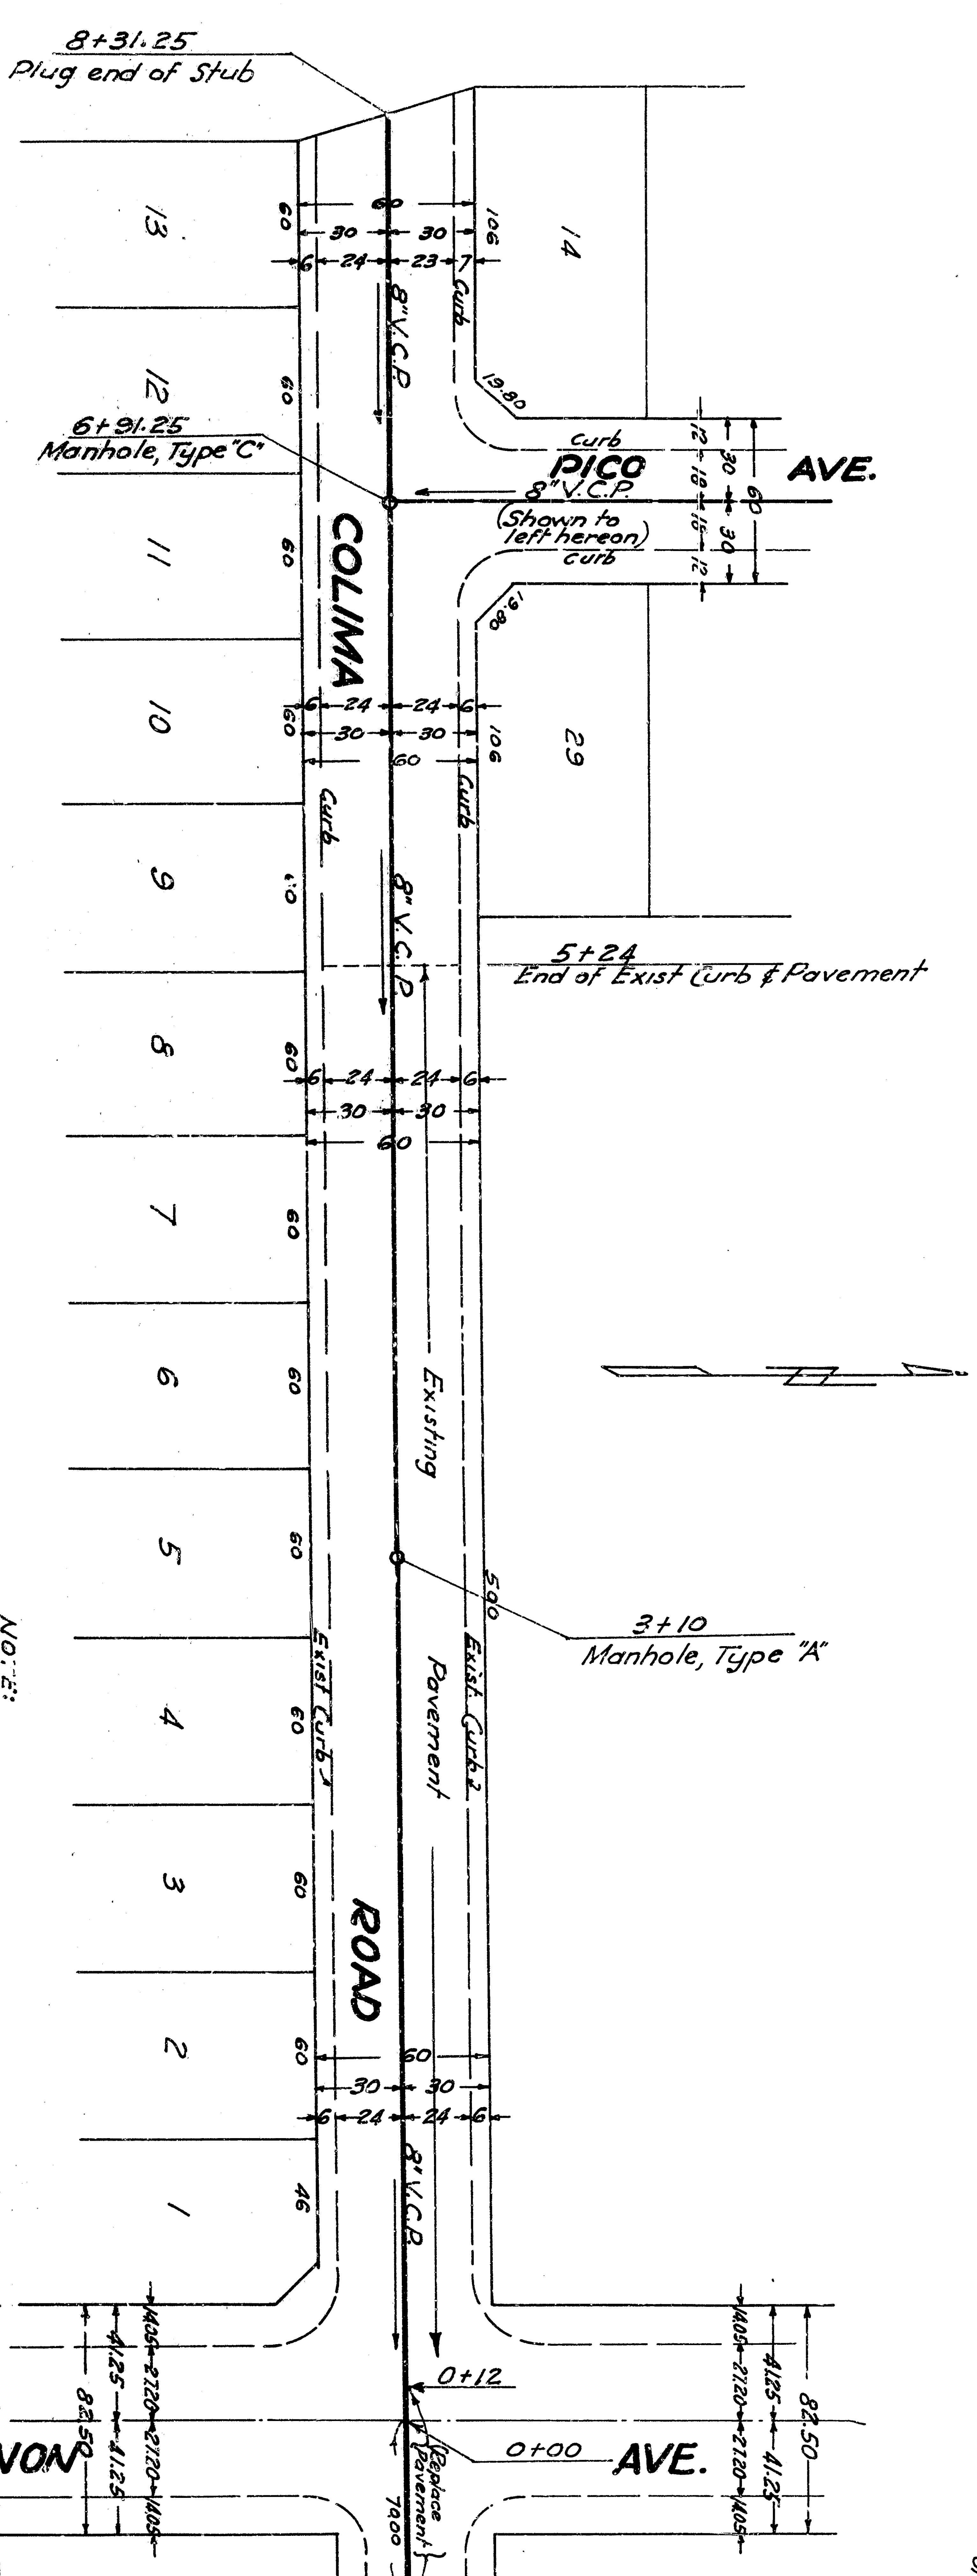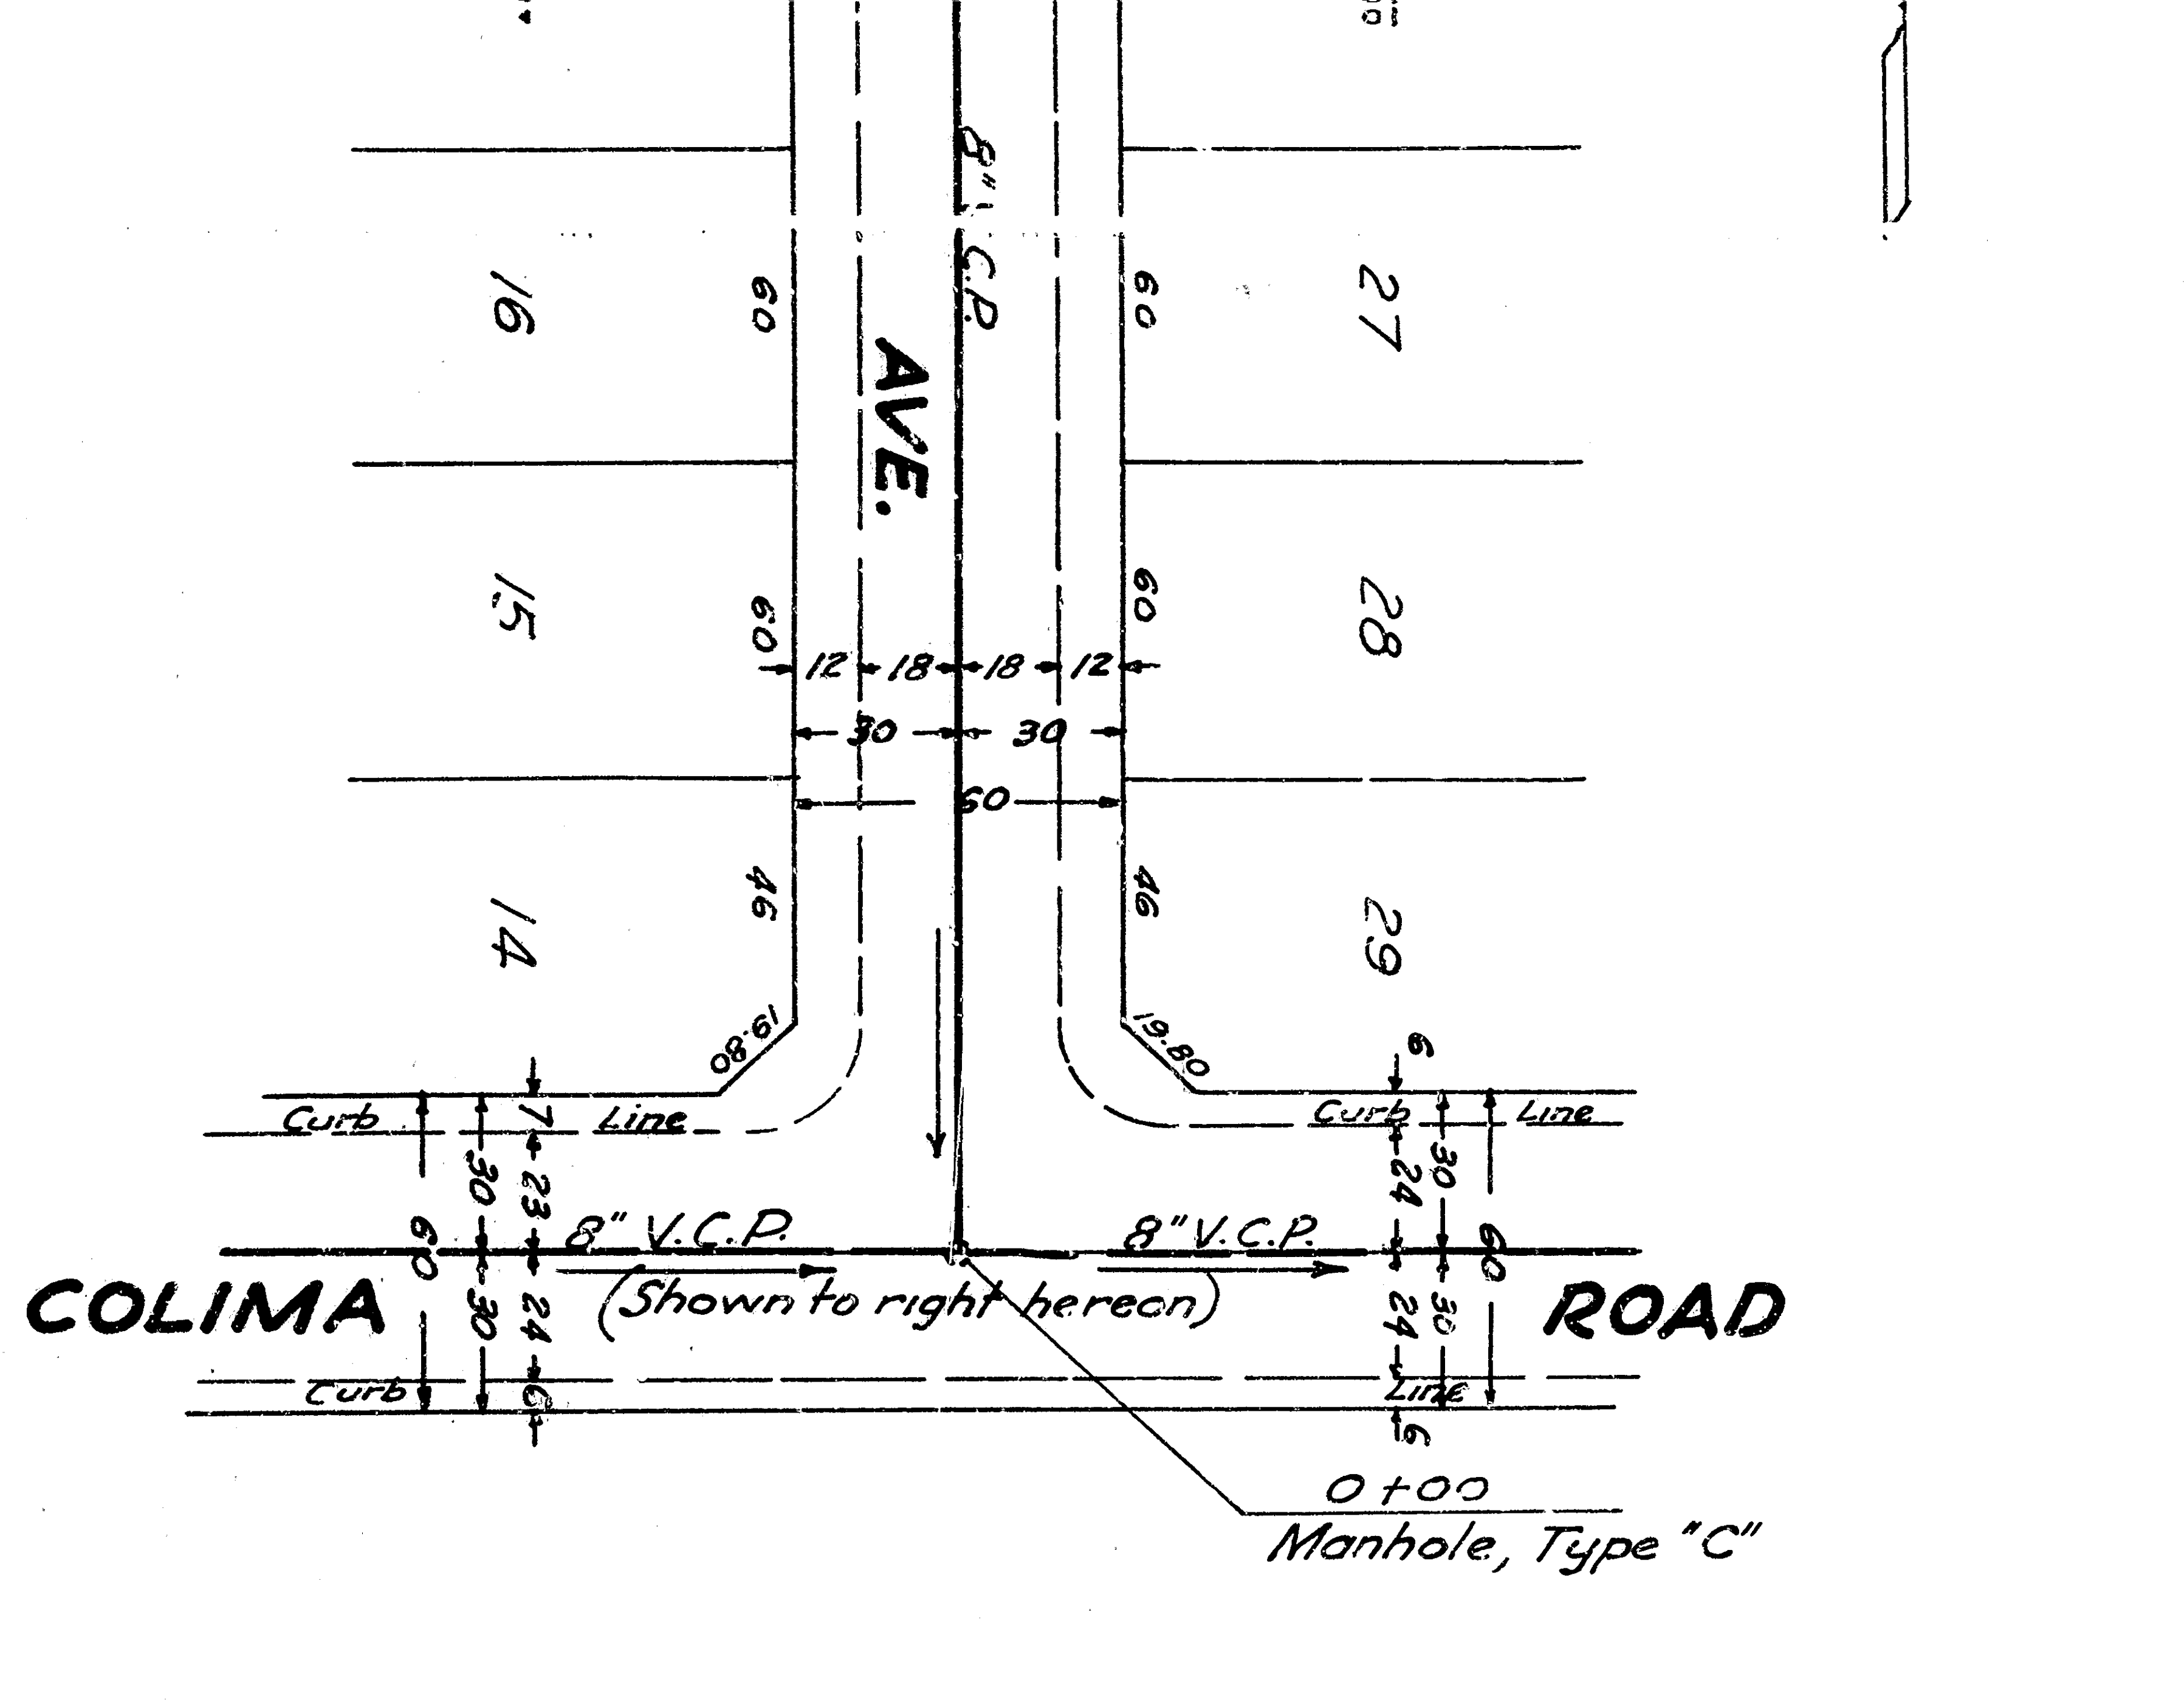 

PLANS

Scale 1" = 40'

NOTES:
 Sewer Contractor shall replace pavement removed for trenching purposes, and lay 1/2" metal lapped pipe man and house connection sewer installation shall be replaced by others.
 Back filling and compaction of all trenches shall be performed by the Sewer Contractor. Sewers shall be installed to the property line for each lot, determining of the installation.

All work embodied on these plans shall be done in conformity with applicable provisions of Specifications No. 2027.

BENCH MARK
 Stream in center of Curb Defurn, N.E. Corner Mt. Vernon Ave. and Marchant Blvd. Elevation 1256.64

PREPARED IN THE OFFICE OF
CARMAN-PACK CO.
 R.E. 7448

DEPARTMENT OF ENGINEERING
CITY OF SAN BERNARDINO

IMPROVEMENT PLAN FOR TRACT 4077 COLIMA RD & PICO AVE.	
SUBMITTED BY	DATE
APPROVED	DATE
CHECKED BY	DATE
REGISTERED CIVIL ENGINEER NO. 2075	
REFERENCE	DRAWING NO.
	2087
	SHEET 1
	OF 2 SHEETS