
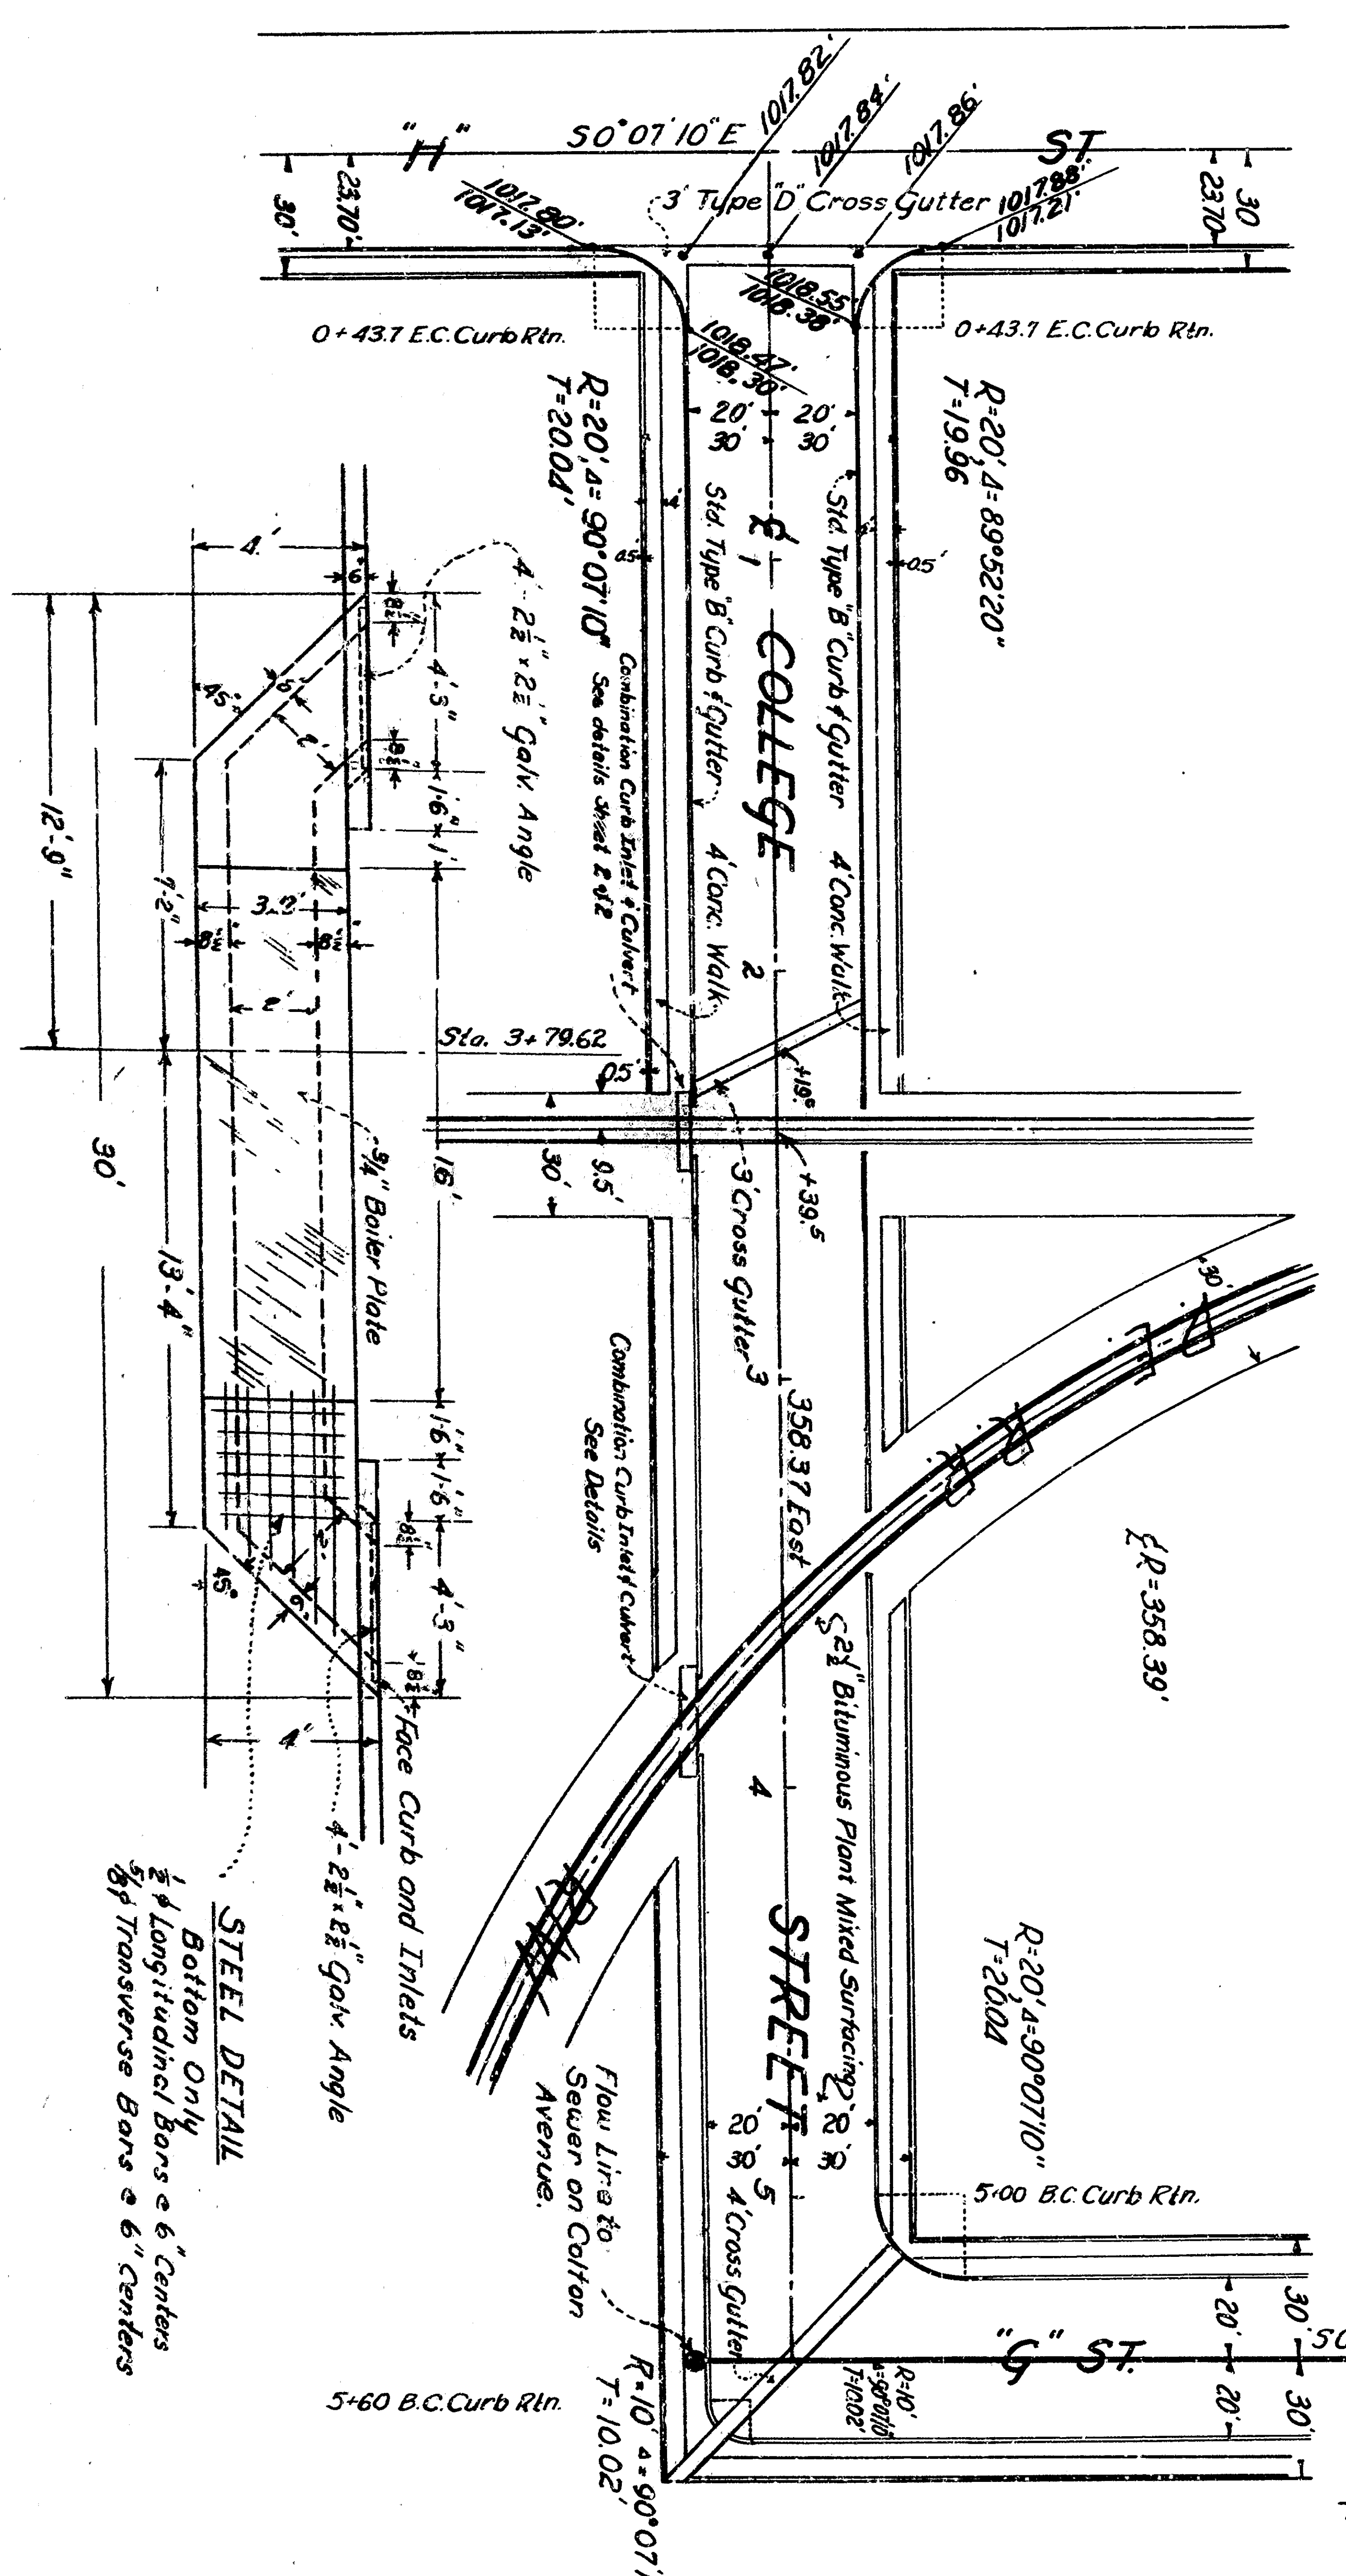


PLAN SCALE: 1" = 40'

SPECIAL X SECTION
Sta 2+39.5 to Sta 3+59.37





TYPICAL X SECTION
Scale: 1" = 6'

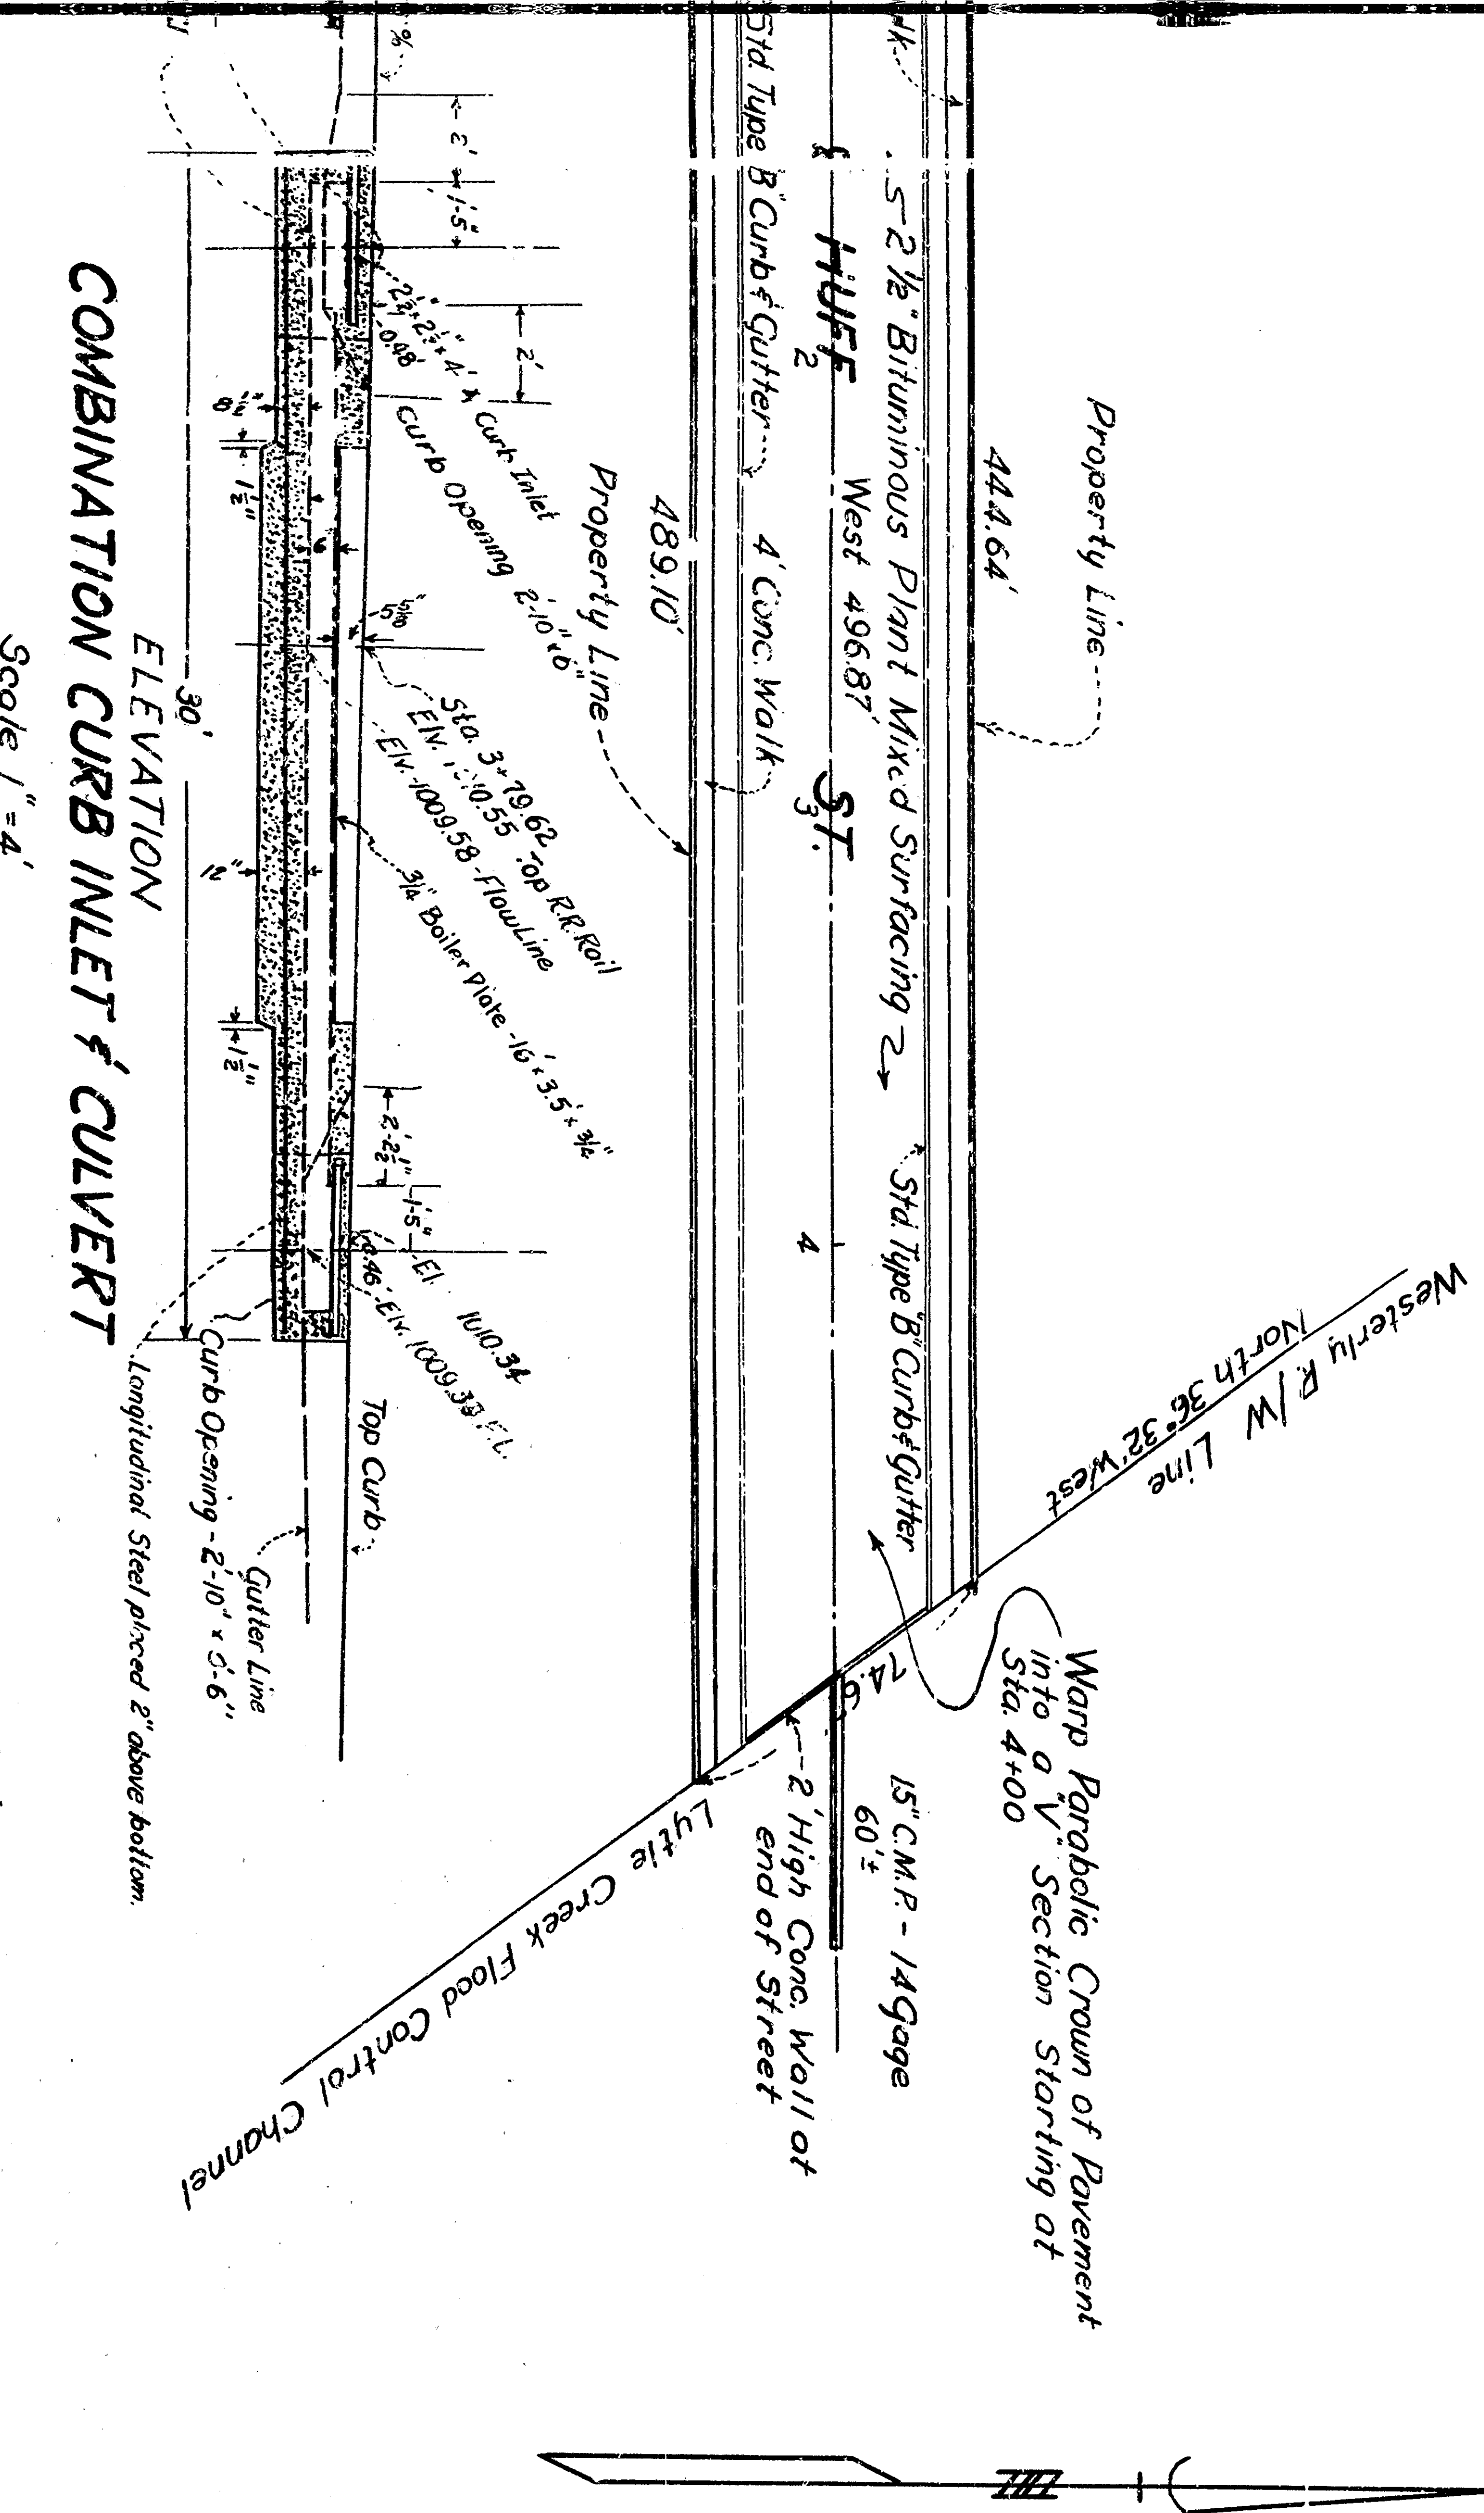

NOTE:
Sidelwalks not to be constructed under this contract.

NOTE:
Contractor will be required to pay inspection fees for all work involving the Pacific Electric Railway Company. Amount to be determined by Pacific Electric Railway Company.

DEPARTMENT OF ENGINEERING
CITY OF SAN BERNARDINO
IMPROVEMENT PLANS
COLLEGE STREET - G STREET
HUFF STREET
FOURKE CAMPBELL - ENGINEERING & SURVEYING
SUBMITTED BY: OREGON L. SULLIVAN, CE 133, REGISTERED
APPROVED BY: [Signature]
DRAWN BY: [Signature]
CHECKED BY: [Signature]
SCALE: 1" = 4'
DATE: 1/15/15
PROJECT NO. CIVIL ENGINEER 1065

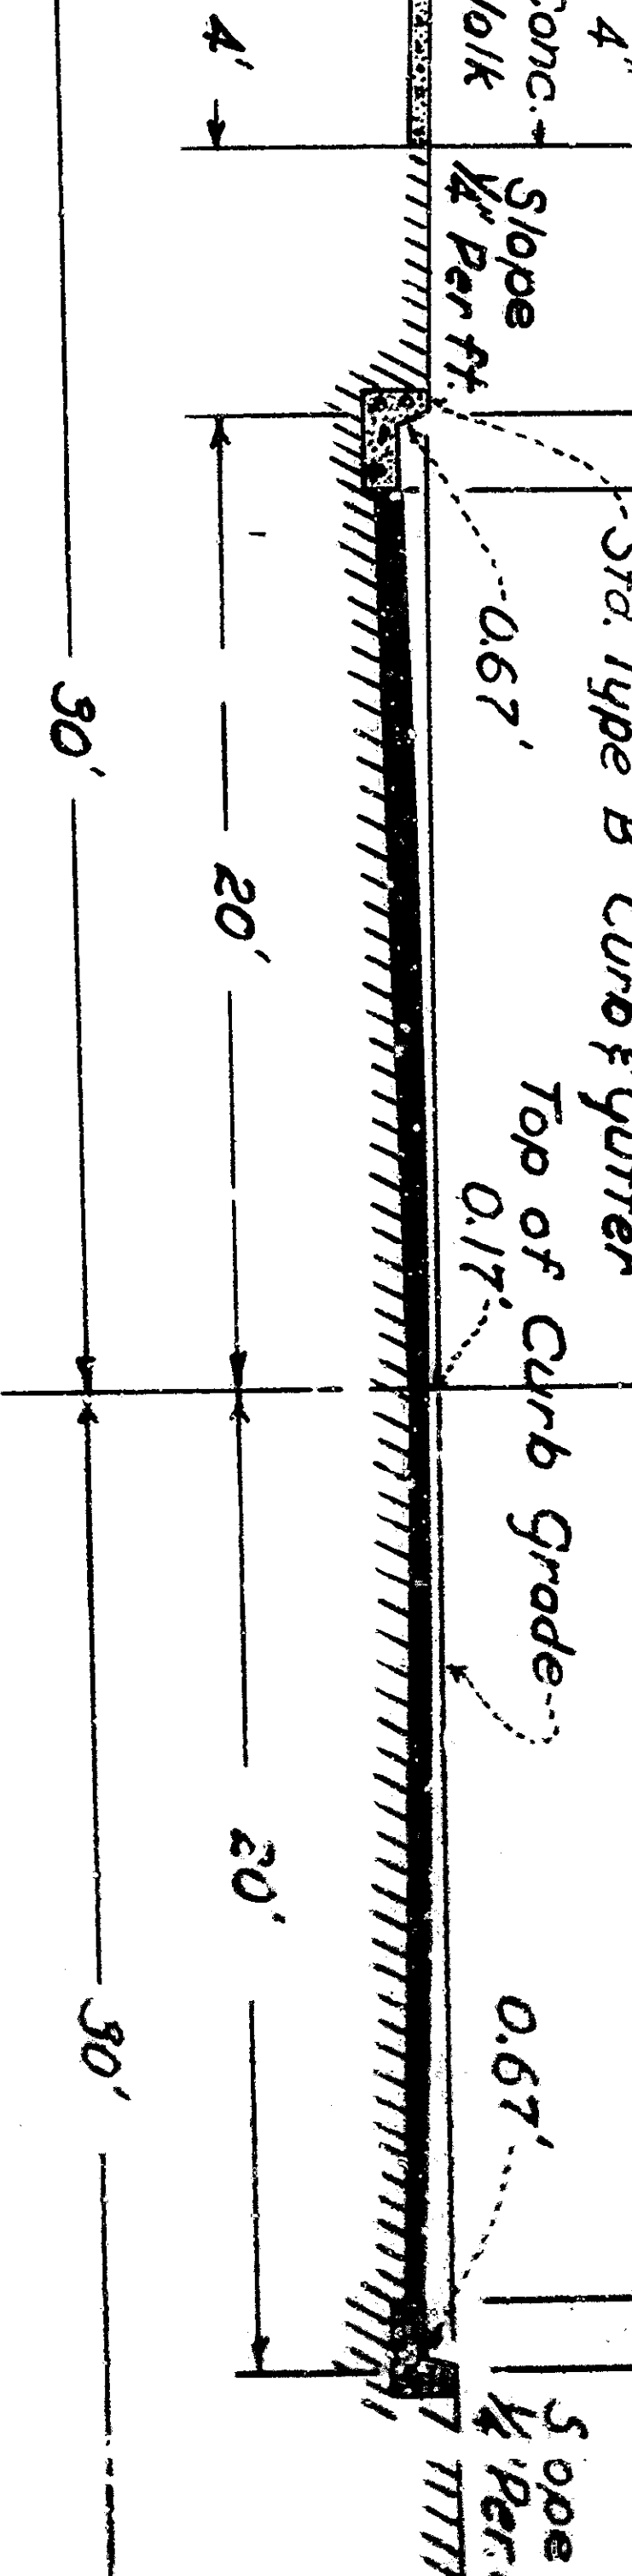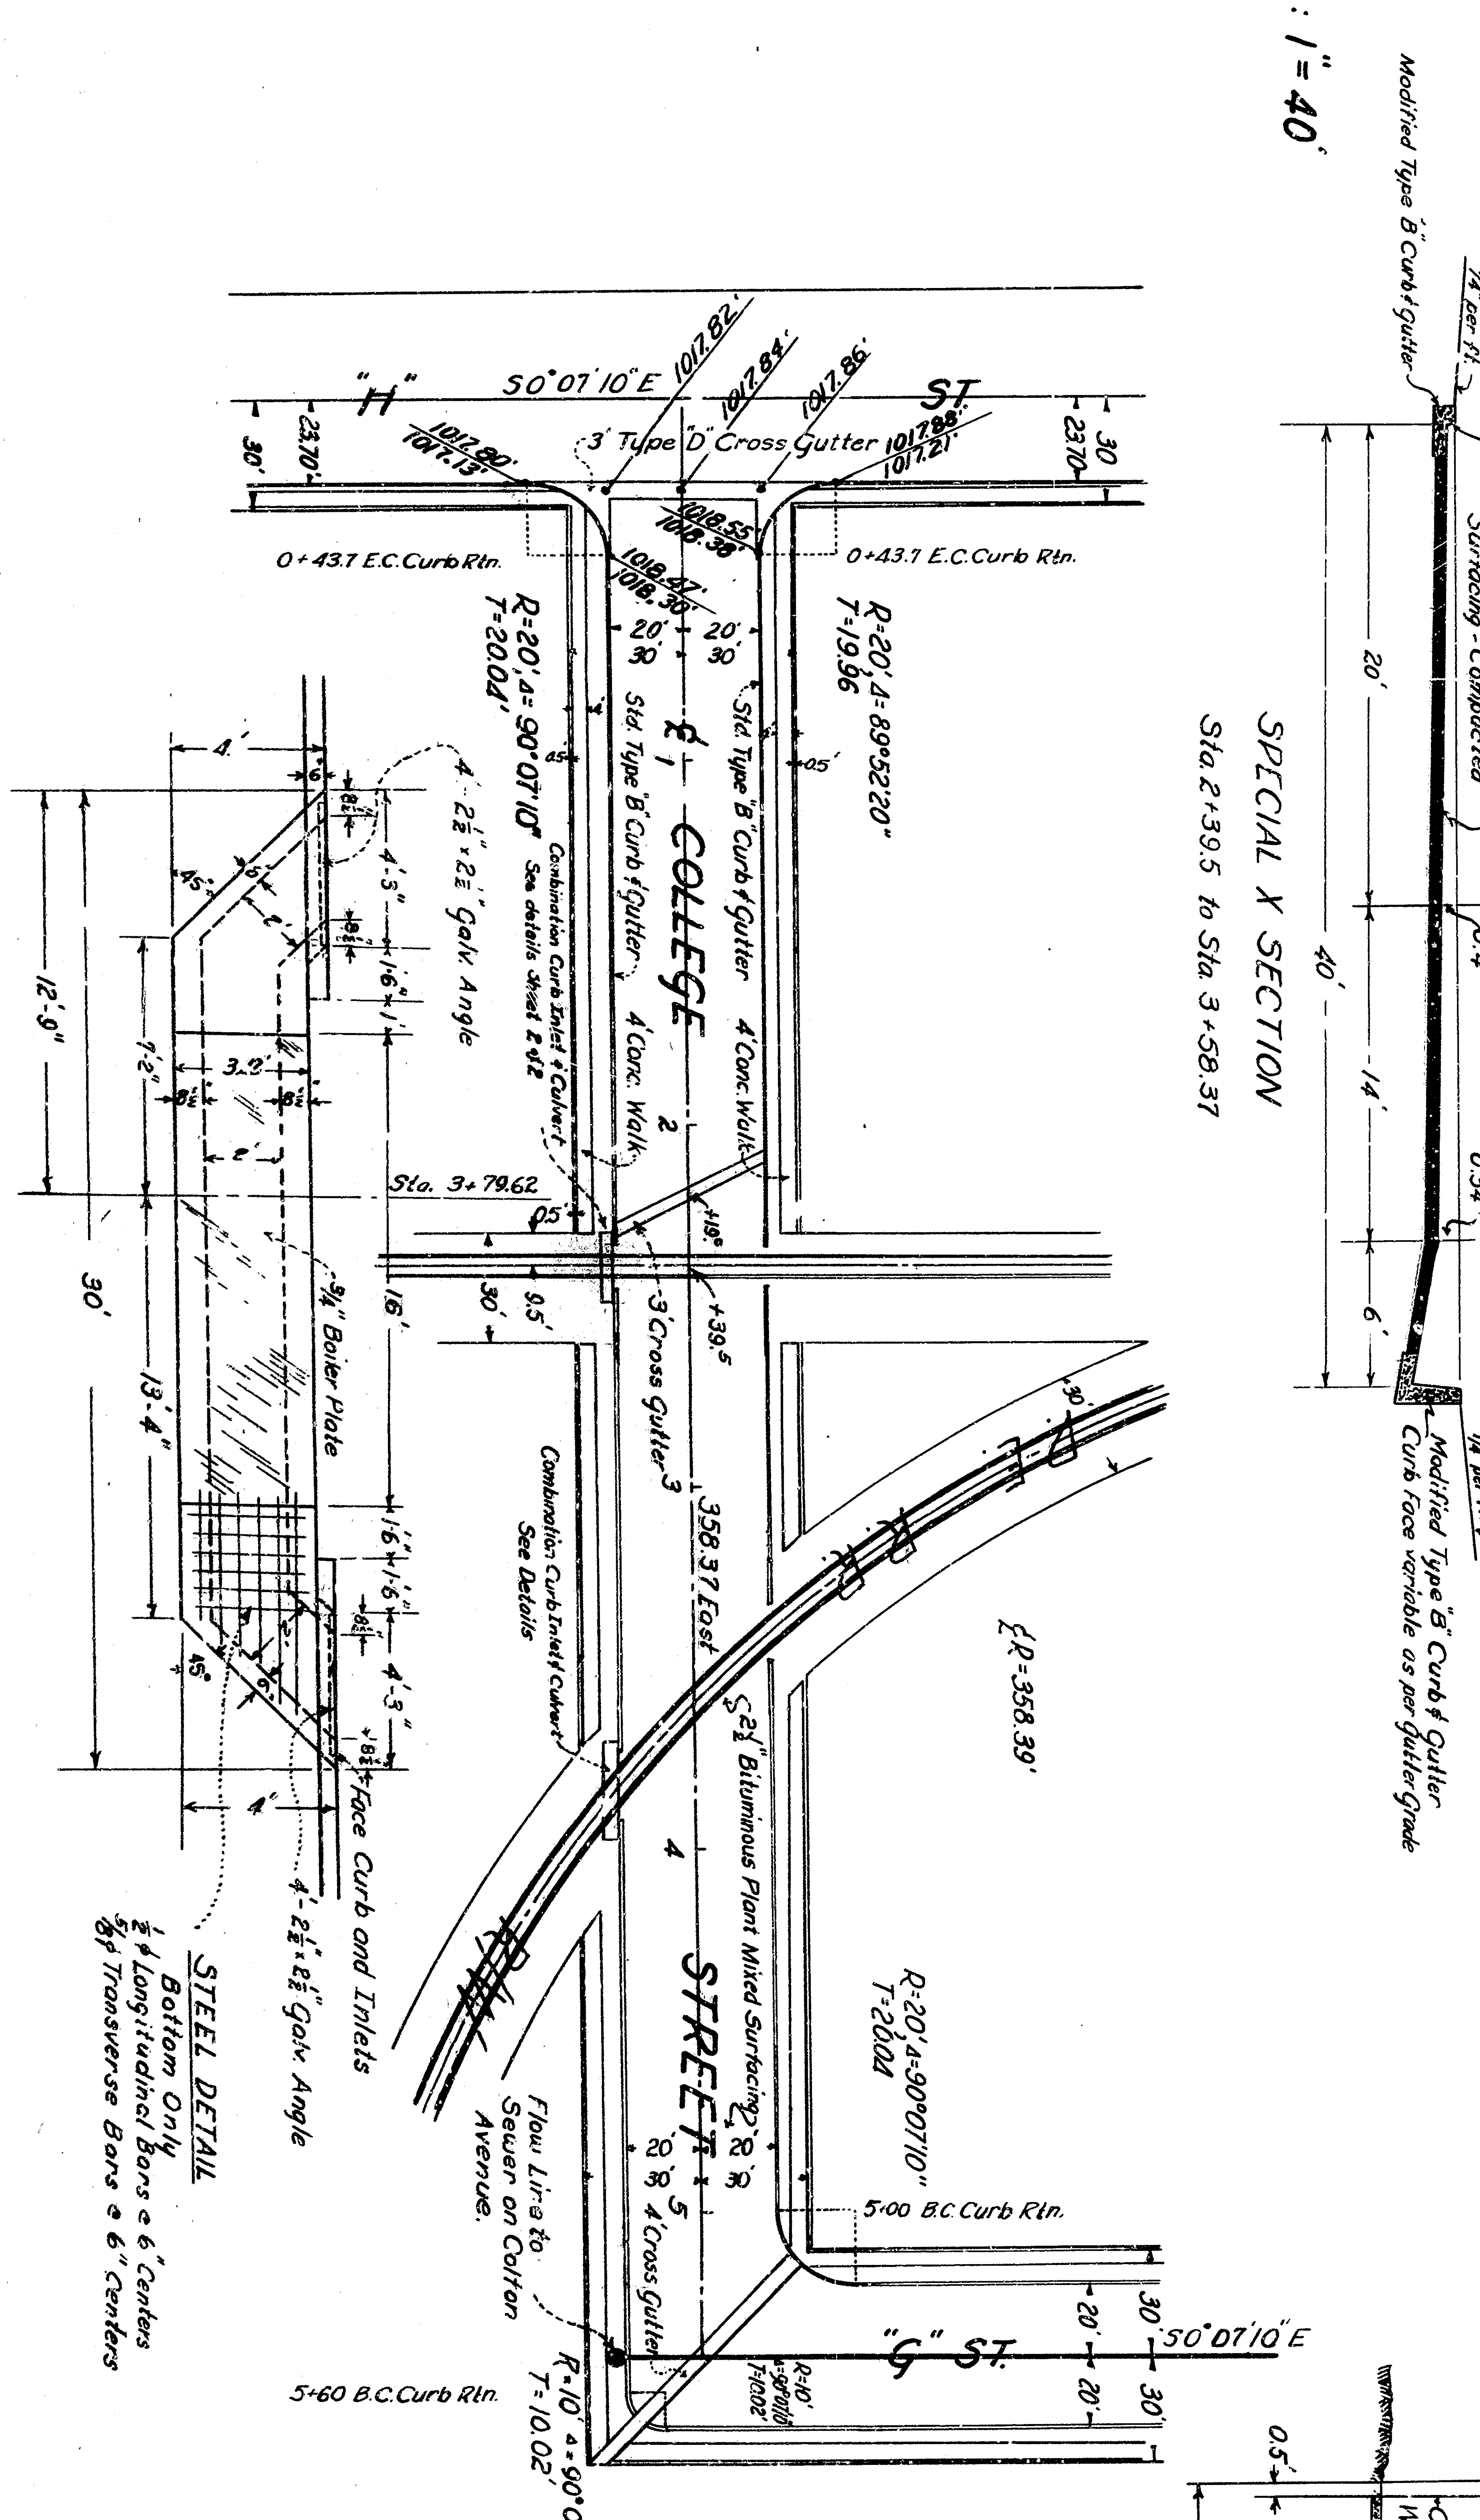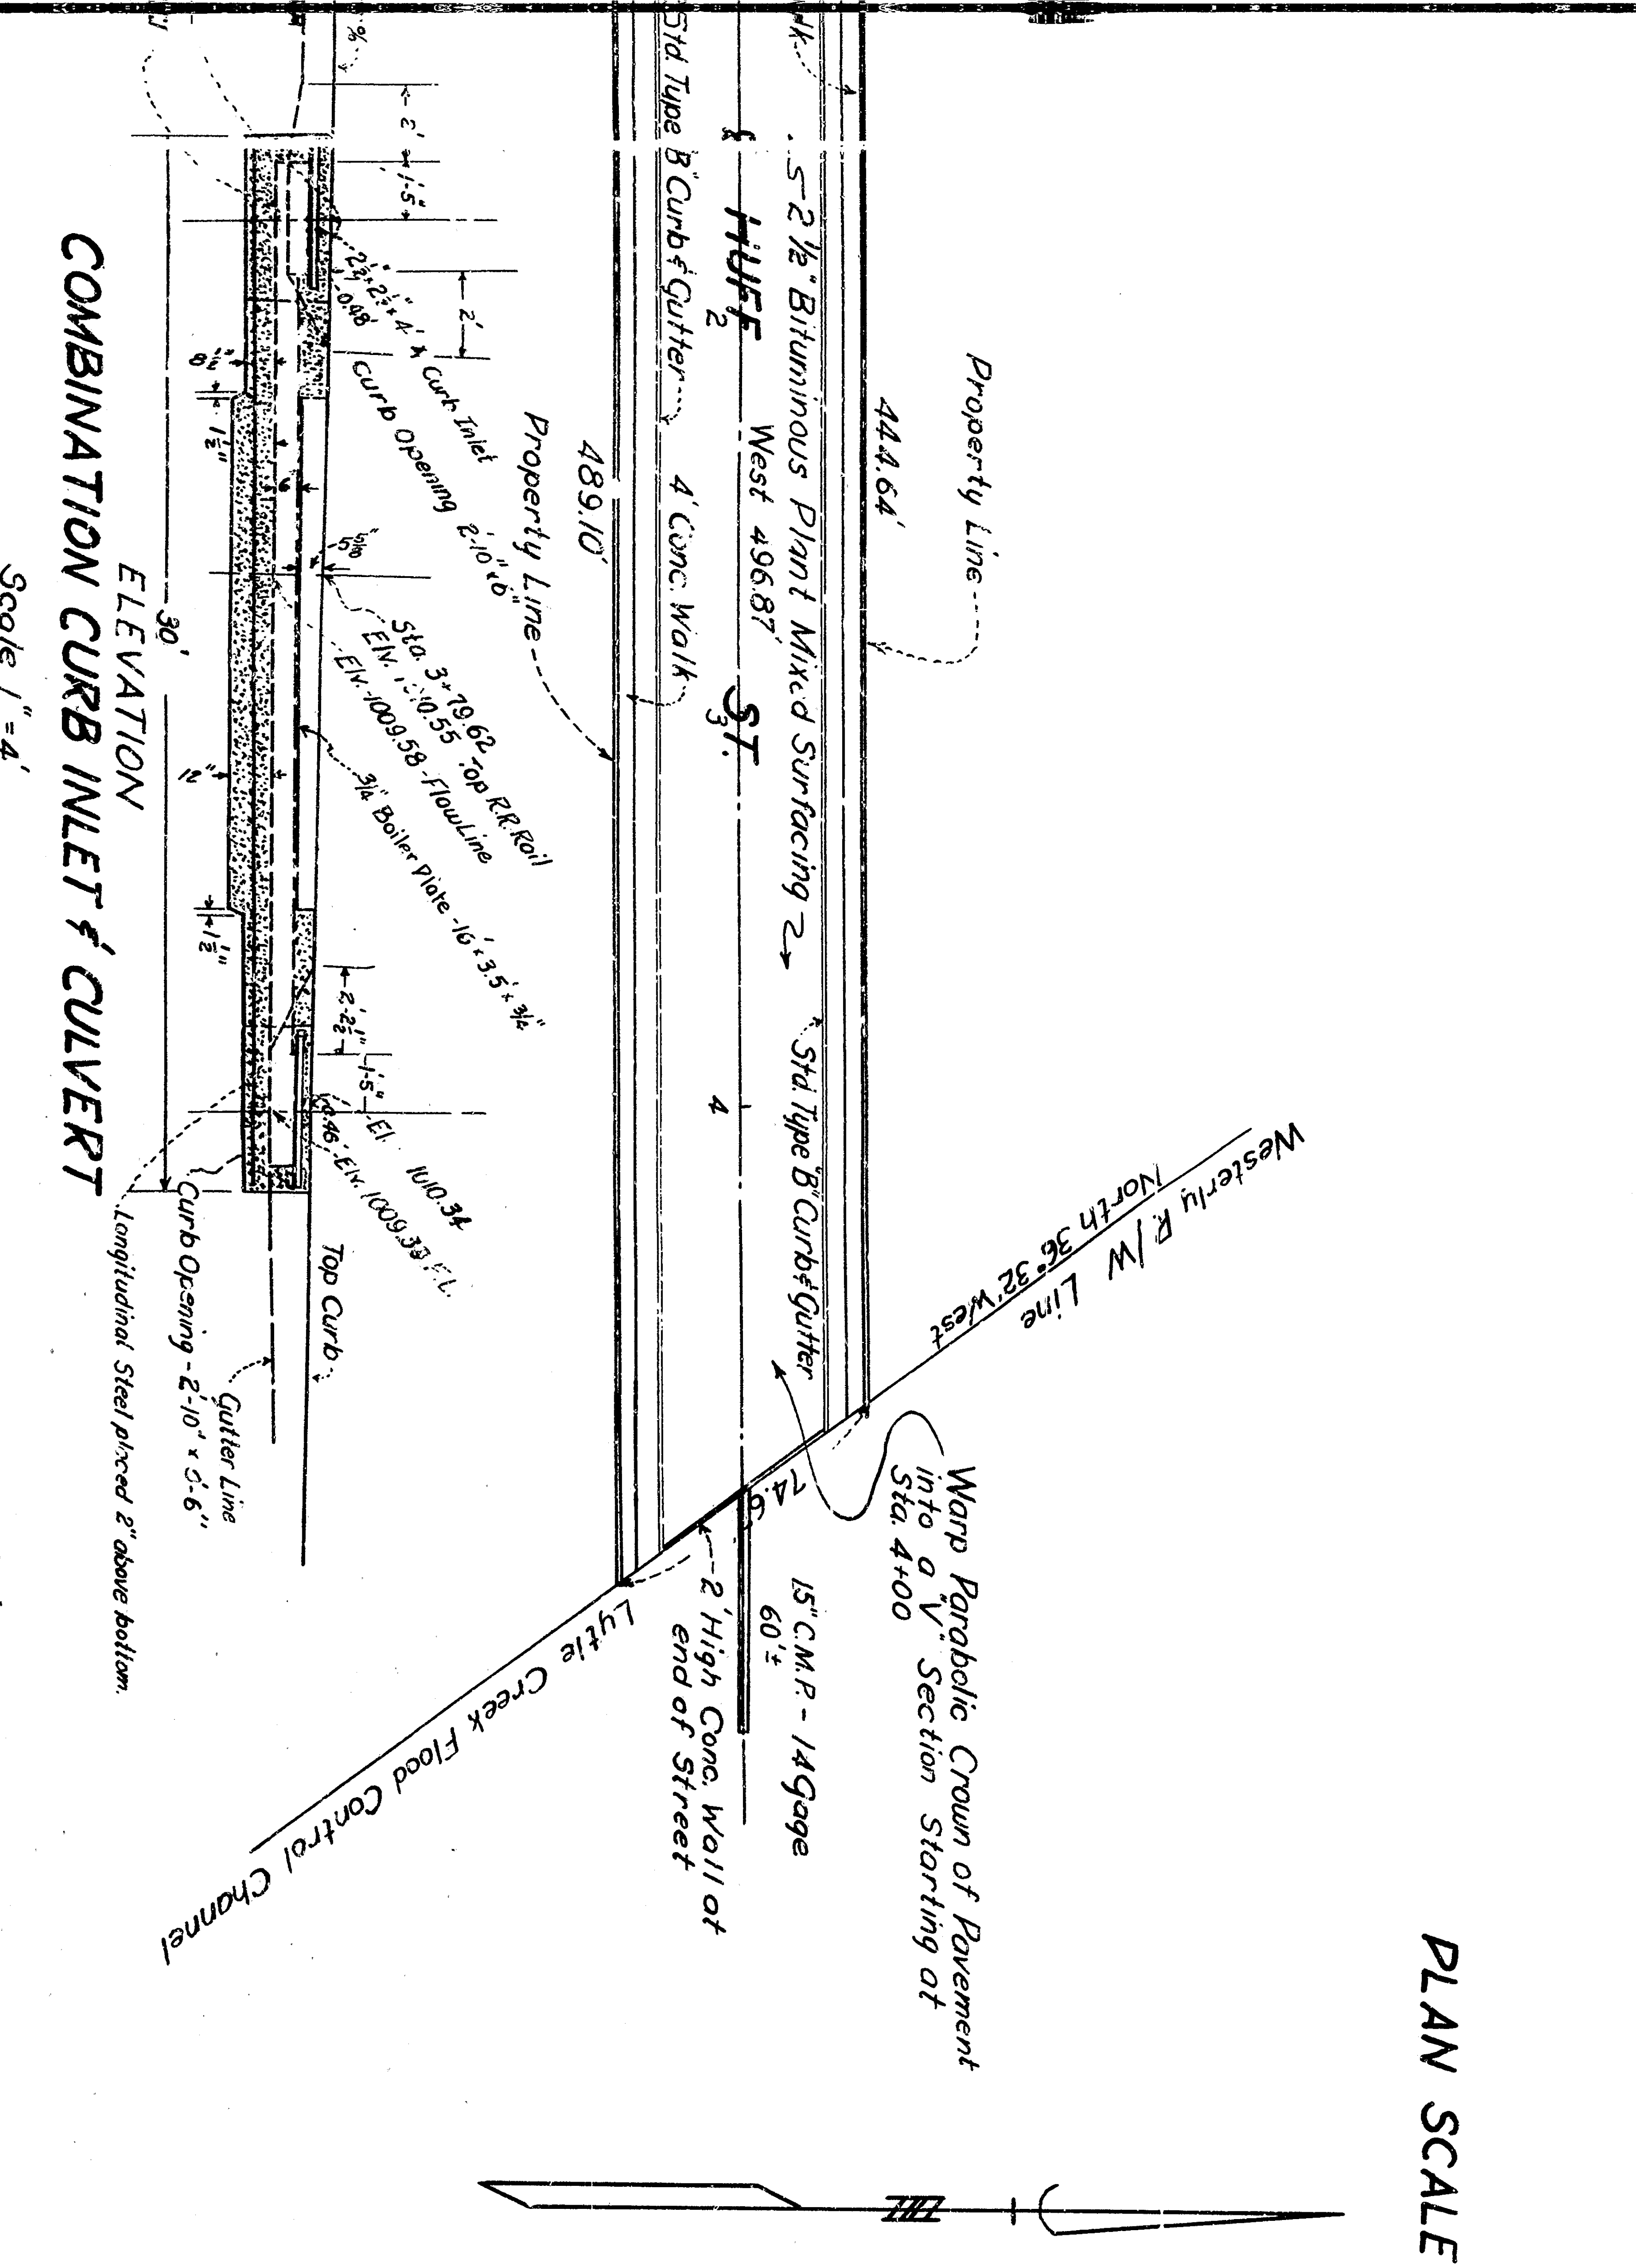 

NOTE:
Sidelwalks not to be constructed under this contract.

NOTE:
Contractor will be required to pay inspection fees for all work involving the Pacific Electric Railway Company. Amount to be determined by Pacific Electric Railway Company.

DEPARTMENT OF ENGINEERING
CITY OF SAN BERNARDINO
IMPROVEMENT PLANS
COLLEGE STREET - G STREET
HUFF STREET

FOURKEF CAMPBELL - ENGINEERING & SURVEYING

DESIGNED BY: [Signature]
DRAWN BY: [Signature]
CHECKED BY: [Signature]
RECORDS: [Signature]

DATE: 1953