



PLAN

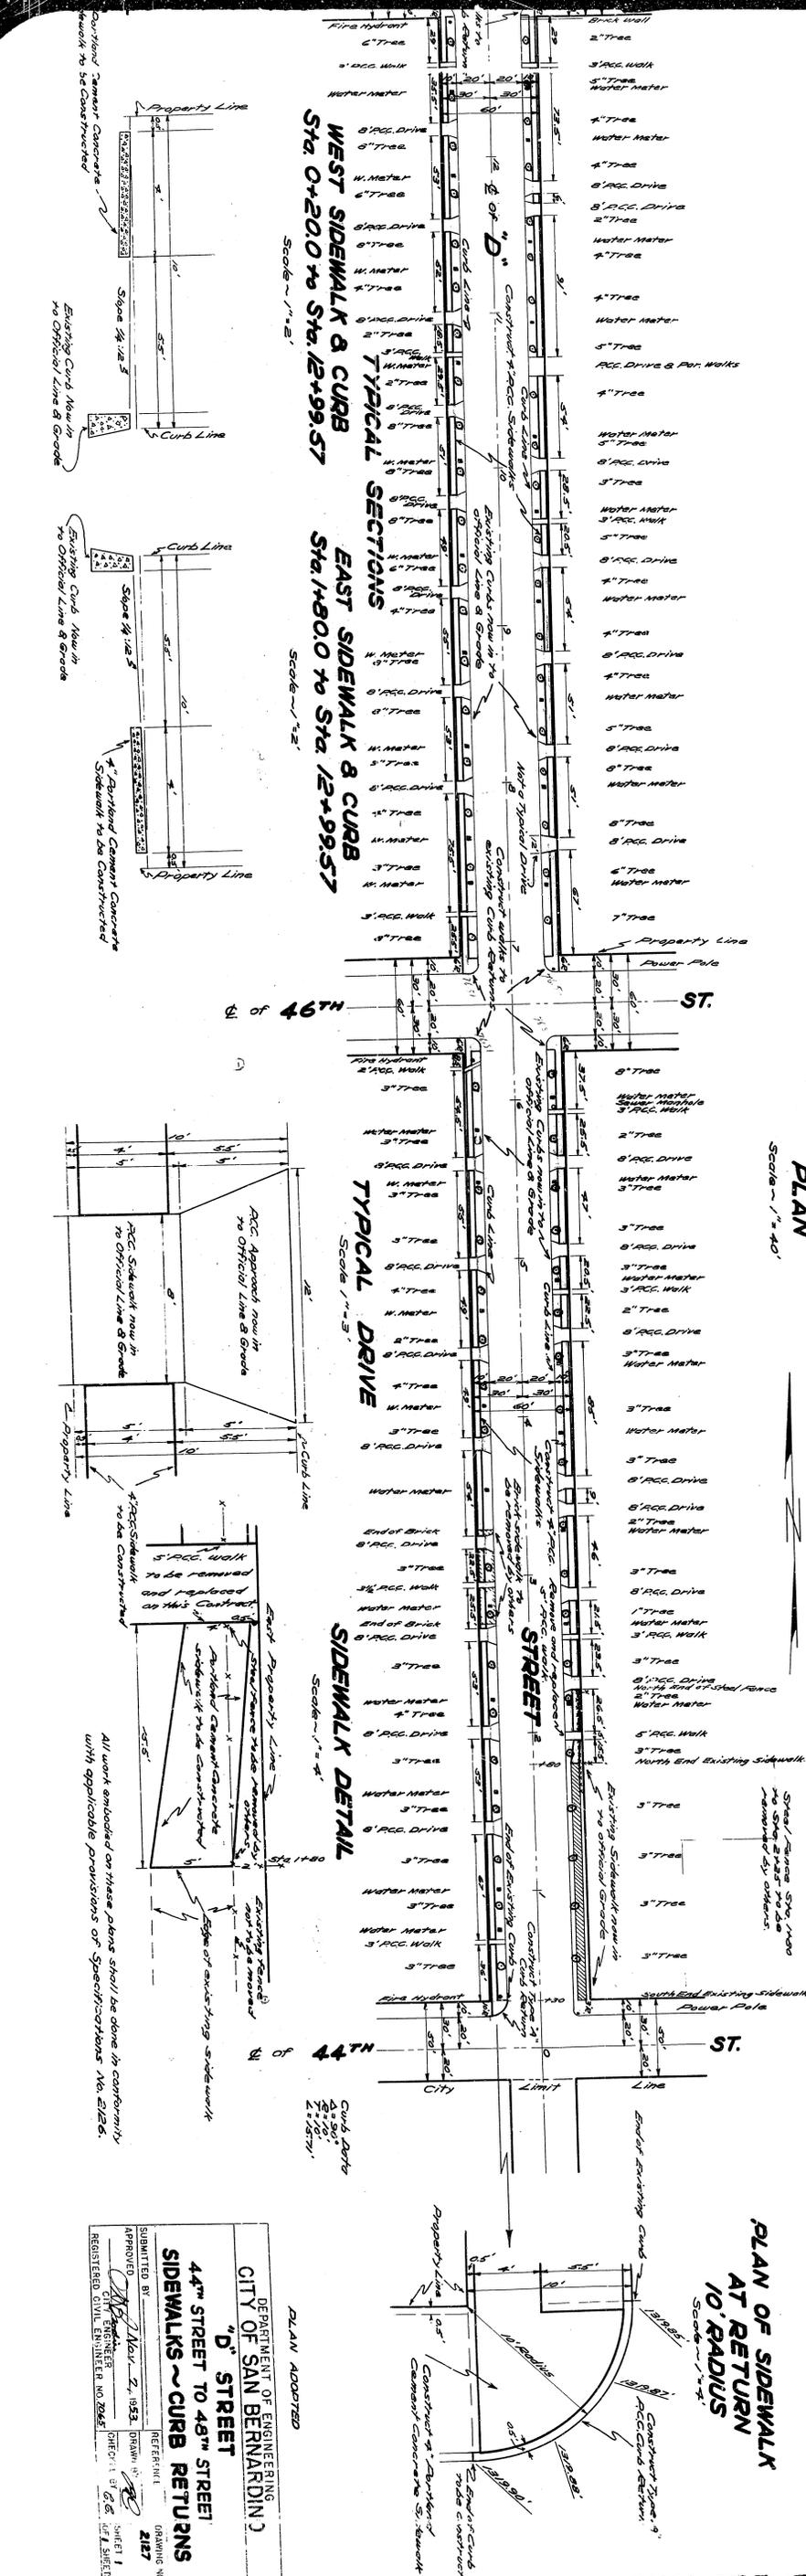

PLAN OF SIDEWALK AT RETURN AT 10' RADIUS
 Scale 1/4" = 1'-0"


PLAN ADOPTED

DEPARTMENT OF ENGINEERING
 CITY OF SAN BERNARDINO

44th STREET TO 48th STREET
 SIDEWALKS ~ CURB RETURNS

SUBMITTED BY: [Signature]
 APPROVED BY: [Signature]

 SHEET 1 OF 1

All work embodied on these plans shall be done in conformity with applicable provisions of Specifications No. 2126.

ACC. Approach now in to Official Line & Grade
 ACC. Sidewalk now in to Official Line & Grade

4" Portland Cement Concrete Sidewalk to be Constructed

Existing Curb Now in to Official Line & Grade

Existing Curb Now in to Official Line & Grade