




PLAN SCALE
1" = 40'

 

PROFILE SCALE
VERT. 1" = 10'

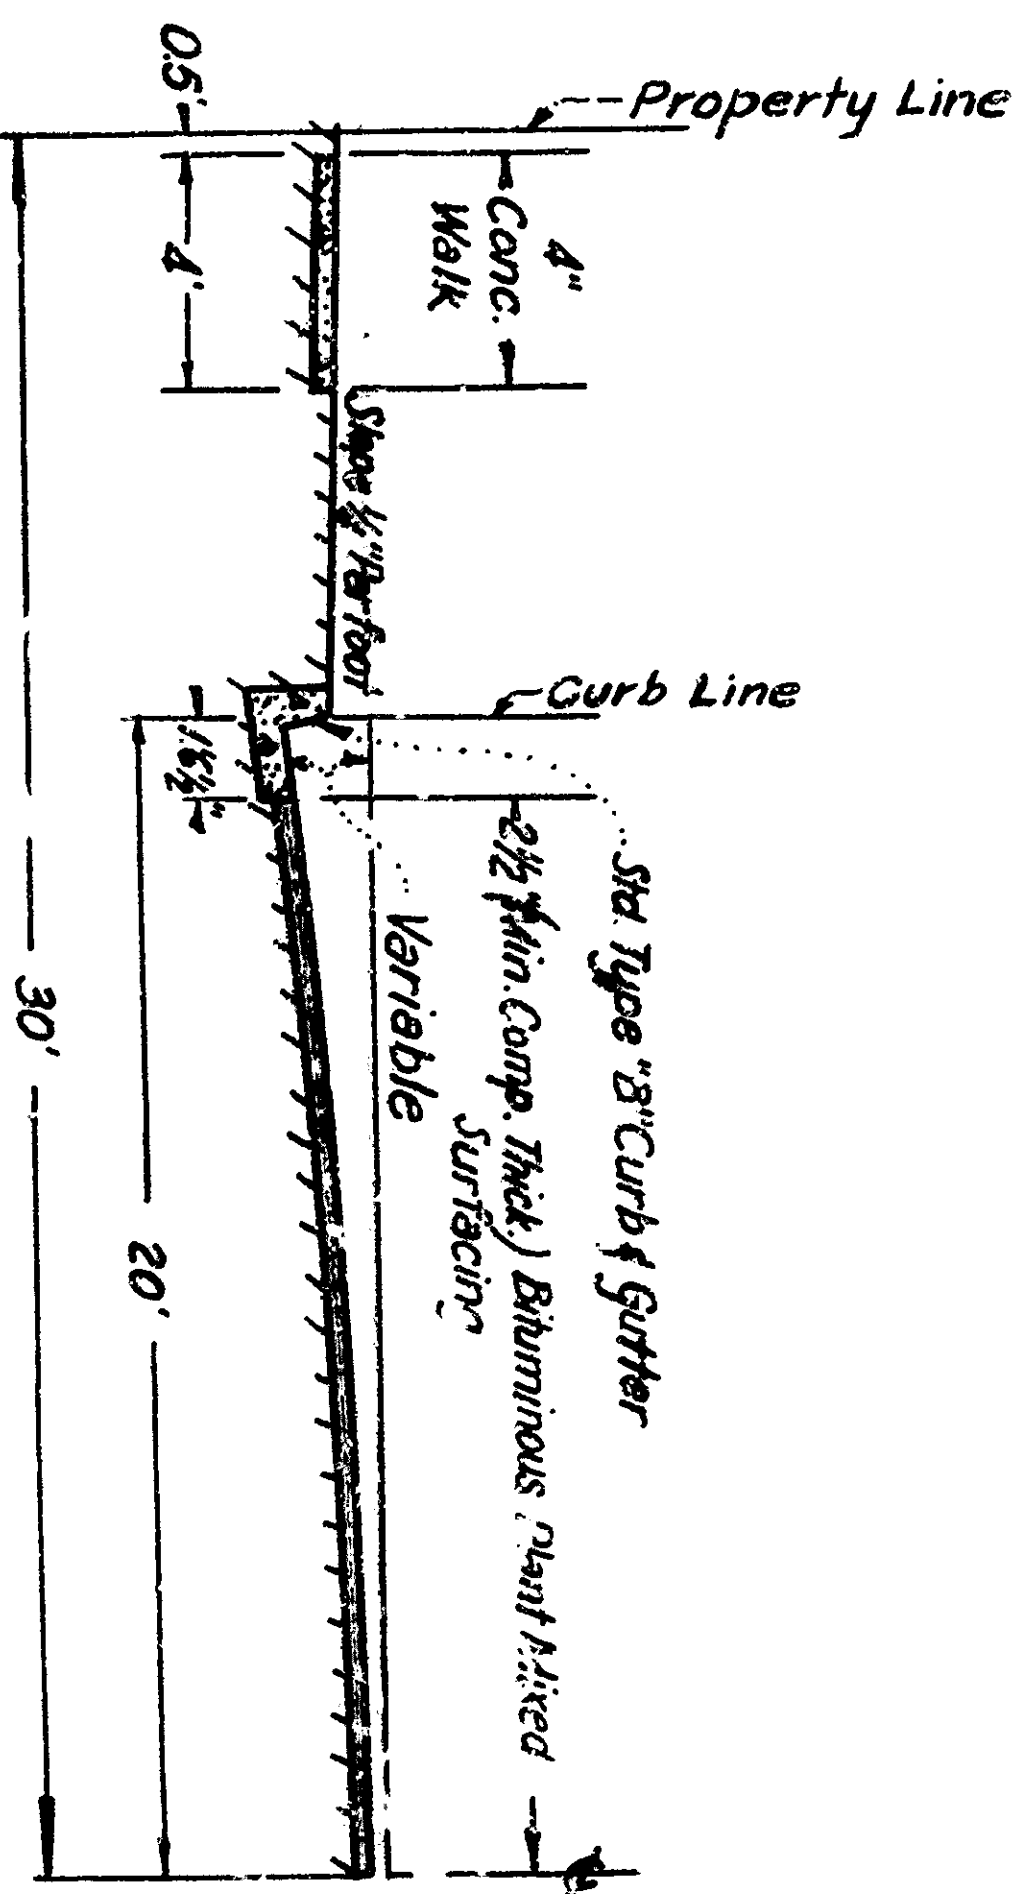

TYPICAL SECTION
MT VIEW AVE.
SCALE 1" = 6'

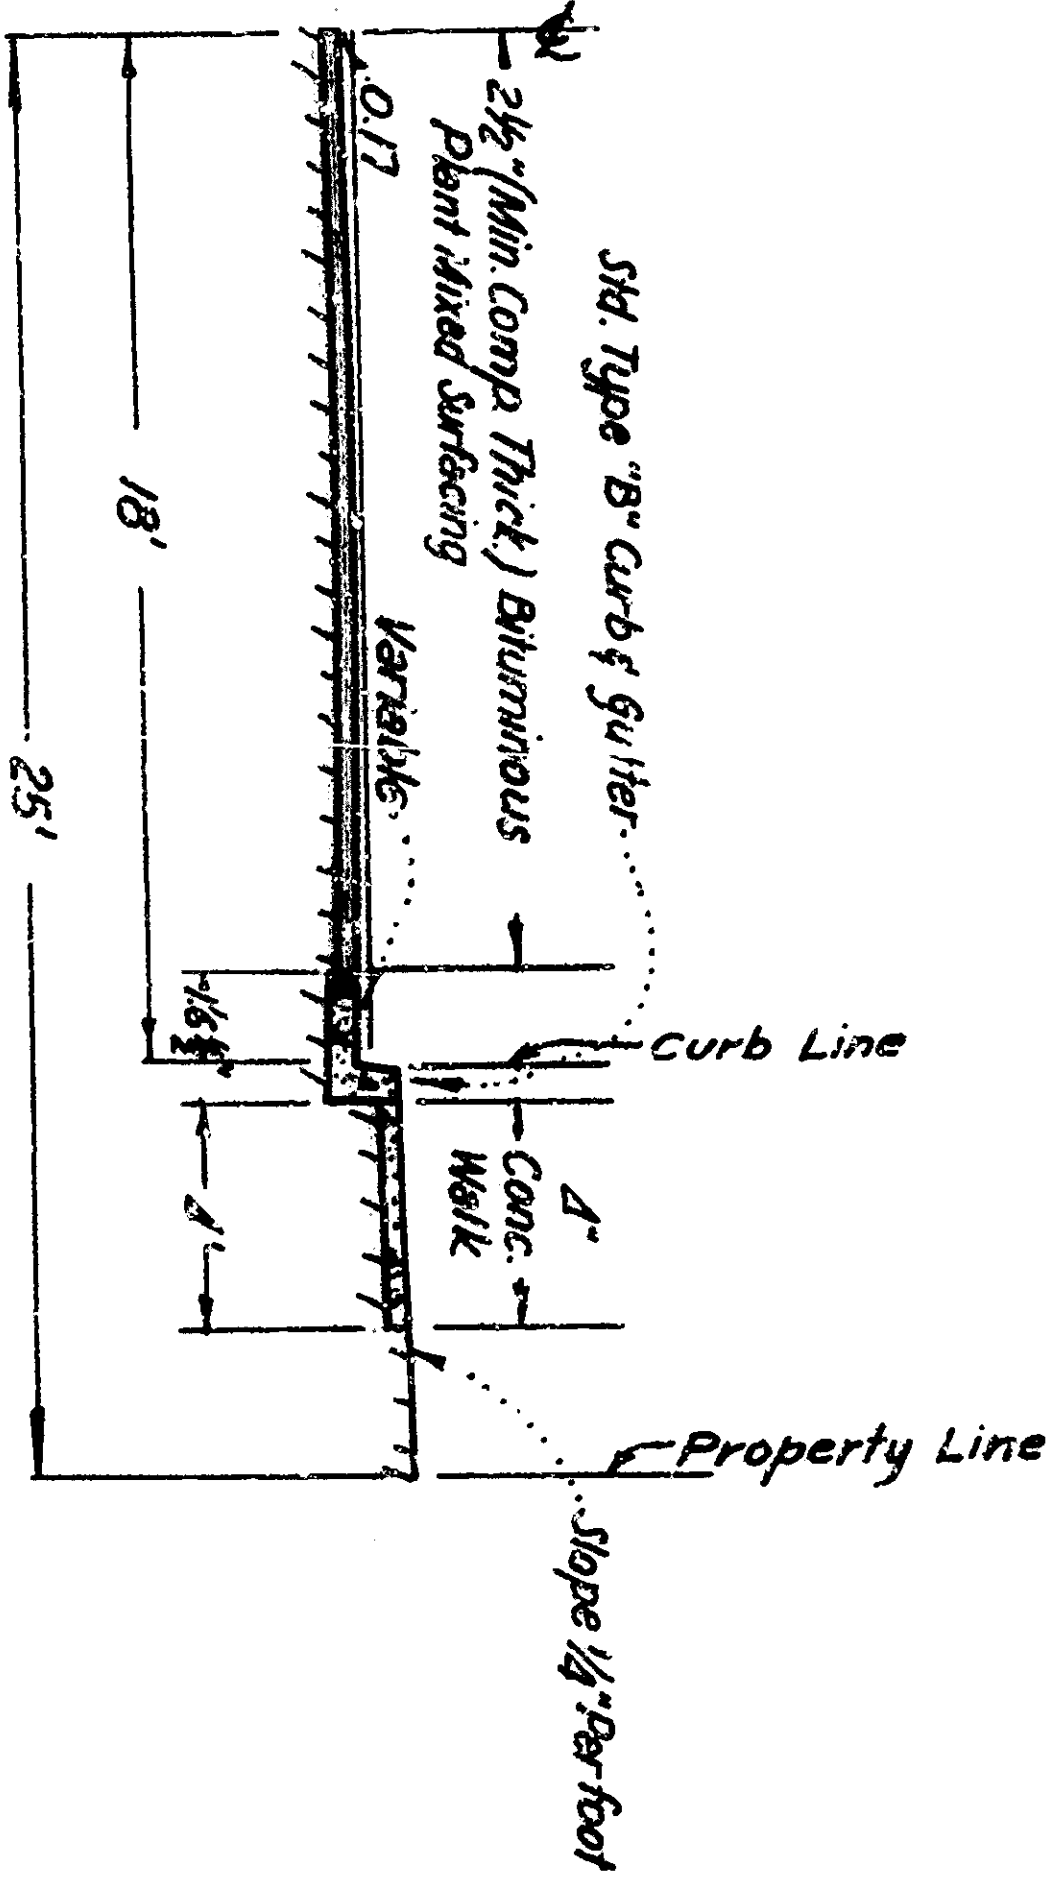

TYPICAL SECTION
50TH STREET
SCALE 1" = 6'

NOTE:
All work embodied on these plans shall be done in conformity with applicable provisions of specifications No. 5027.

DEPARTMENT OF ENGINEERING CITY OF SAN BERNARDINO	
IMPROVEMENT PLANS - TRACT 3861	
MT VIEW AVE - 50TH ST.	
FOULKE & CAMPBELL - ENGINEERING & SURVEYING	
SUBMITTED BY	DATE
APPROVED	DATE
CHECKED BY	DATE
DRAWING NO.	2120
SHEET	1
CITY ENGINEER	NO. 2048
REGISTERED CIVIL ENGINEER	NO. 2048

TRACT 3861 - MT VIEW AVE - 50TH ST. TO RD NORTH (WEST SIDE)
50TH ST - MT VIEW AVE TO RD WEST (WEST SIDE)