



PLAN - TURRILL COURT
Scale: 1" = 40'

PROFILE - TURRILL COURT
Scale: Vertical - 1" = 4'

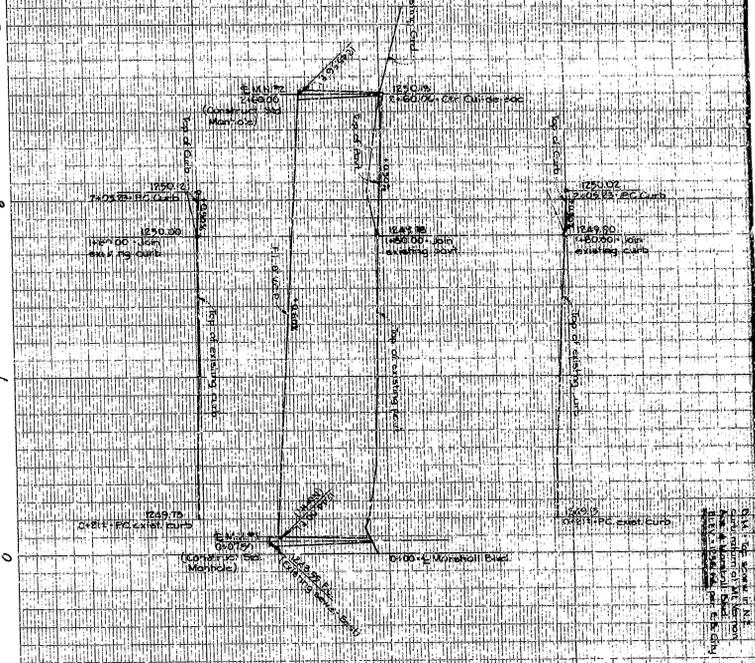

TYPICAL X-SECTION - TURRILL COURT
Scale: 1" = 6'

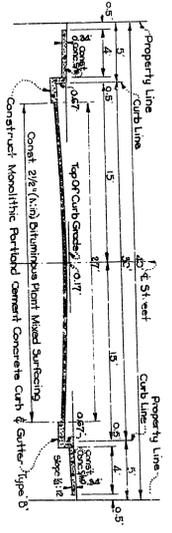

NOTE:
All construction shall be in conformity with CITY OF SAN BERNARDINO, STATE 1950 Standard Specifications for the Design and Construction of Improvements in Public Streets, Alleys, Ways, and in New Subdivisions.

DEPARTMENT OF ENGINEERING
CITY OF SAN BERNARDINO
TRACT NO. 3693
IMPROVEMENT PLANS AND PROFILES

REGISTERED CIVIL ENGINEER NO. 200

APPROVED BY: *[Signature]*
DRAWN BY: *[Signature]*
CHECKED BY: *[Signature]*

DATE: 1-1-53
SHEET: 1