



BENCH MARK 1
 on 7th on NW cor. of
 111 St. and Broadway Ave.
 ELEV. 1191.36

is shown on
 grade elev.
 Curve Radius
 Δ=90° T=20'

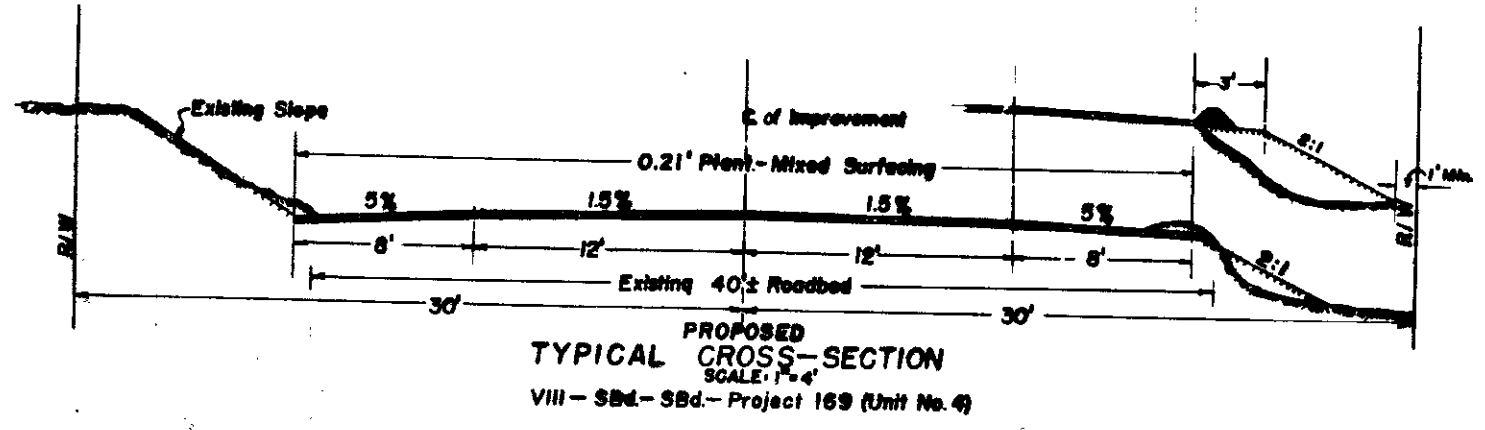

All elev shown are
 finish grade elev.
 Future Curve Returns
 R=20 Δ=90° T=20'

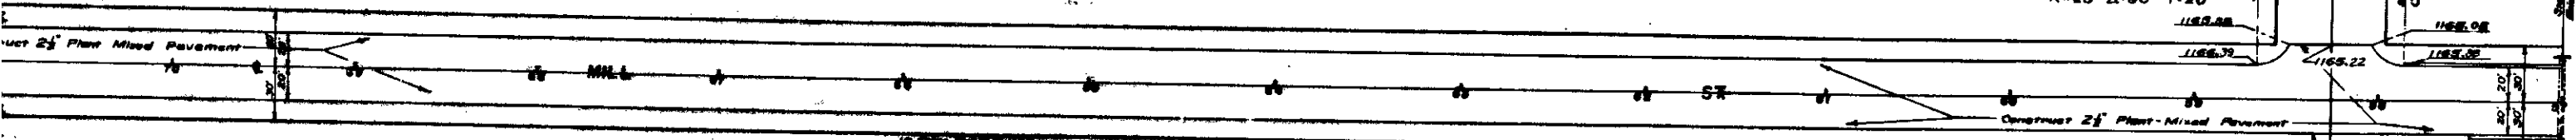

PLAN
 SCALE: 1" = 40'

BENCH MARK 2
 Spine in side of
 of Mill St. S
 ELEV. 1165

