


EXISTING CONTOUR ———
 FINISHED CONTOUR - - - - -
 FINISH ELEVATIONS SHOWN THUS ○

Scale: 1"=40'


Note - All elevations shown on parking areas are of top of 2" E. E. Winchman's Asphalt - with 1/2" concrete.

ALLEY

SECTION A-A
 Scale: 1"=8'

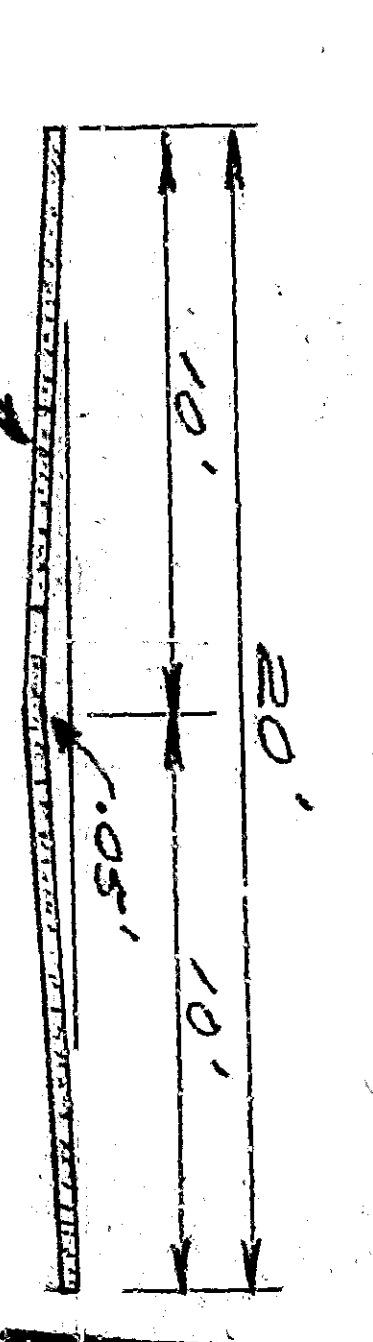

DEPARTMENT OF ENGINEERING CITY OF SAN BERNARDINO	
LYTLE CREEK PARK ADDITION	
PLAN	
SUBMITTED BY	ENGINEERING NO.
APPROVED BY	DATE
CHECKED BY	SHEET 1
REGISTERED CIVIL ENGINEER NO.	OF 1 SHEETS

 


EXISTING CONTOUR ———
 FINISHED CONTOUR - - - - -
 FINISH ELEVATIONS SHOWN THUS ○

Scale: 1"=40'

Note - All elevations shown on parking areas are of top of 2 1/2" minimum compacted subgrade with 4" concrete.

ALLEY

SECTION A-A
 Scale: 1"=8'

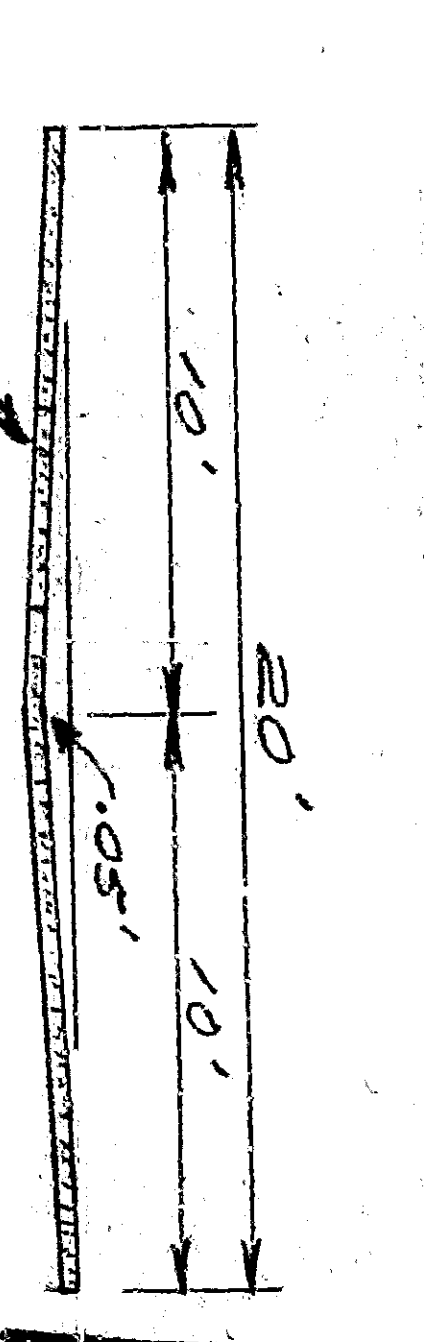

DEPARTMENT OF ENGINEERING CITY OF SAN BERNARDINO	
LYTLE CREEK PARK ADDITION	
PLAN	
SUBMITTED BY	ENGINEERING NO.
APPROVED	DATE
CHECKED BY	PROJECT NO.
REGISTERED CIVIL ENGINEER NO.	SHEET 1
REGISTERED CIVIL ENGINEER NO.	SHEET 1