


SUPERELEVATION CHART
 STA 18+55 TO STA 26+80

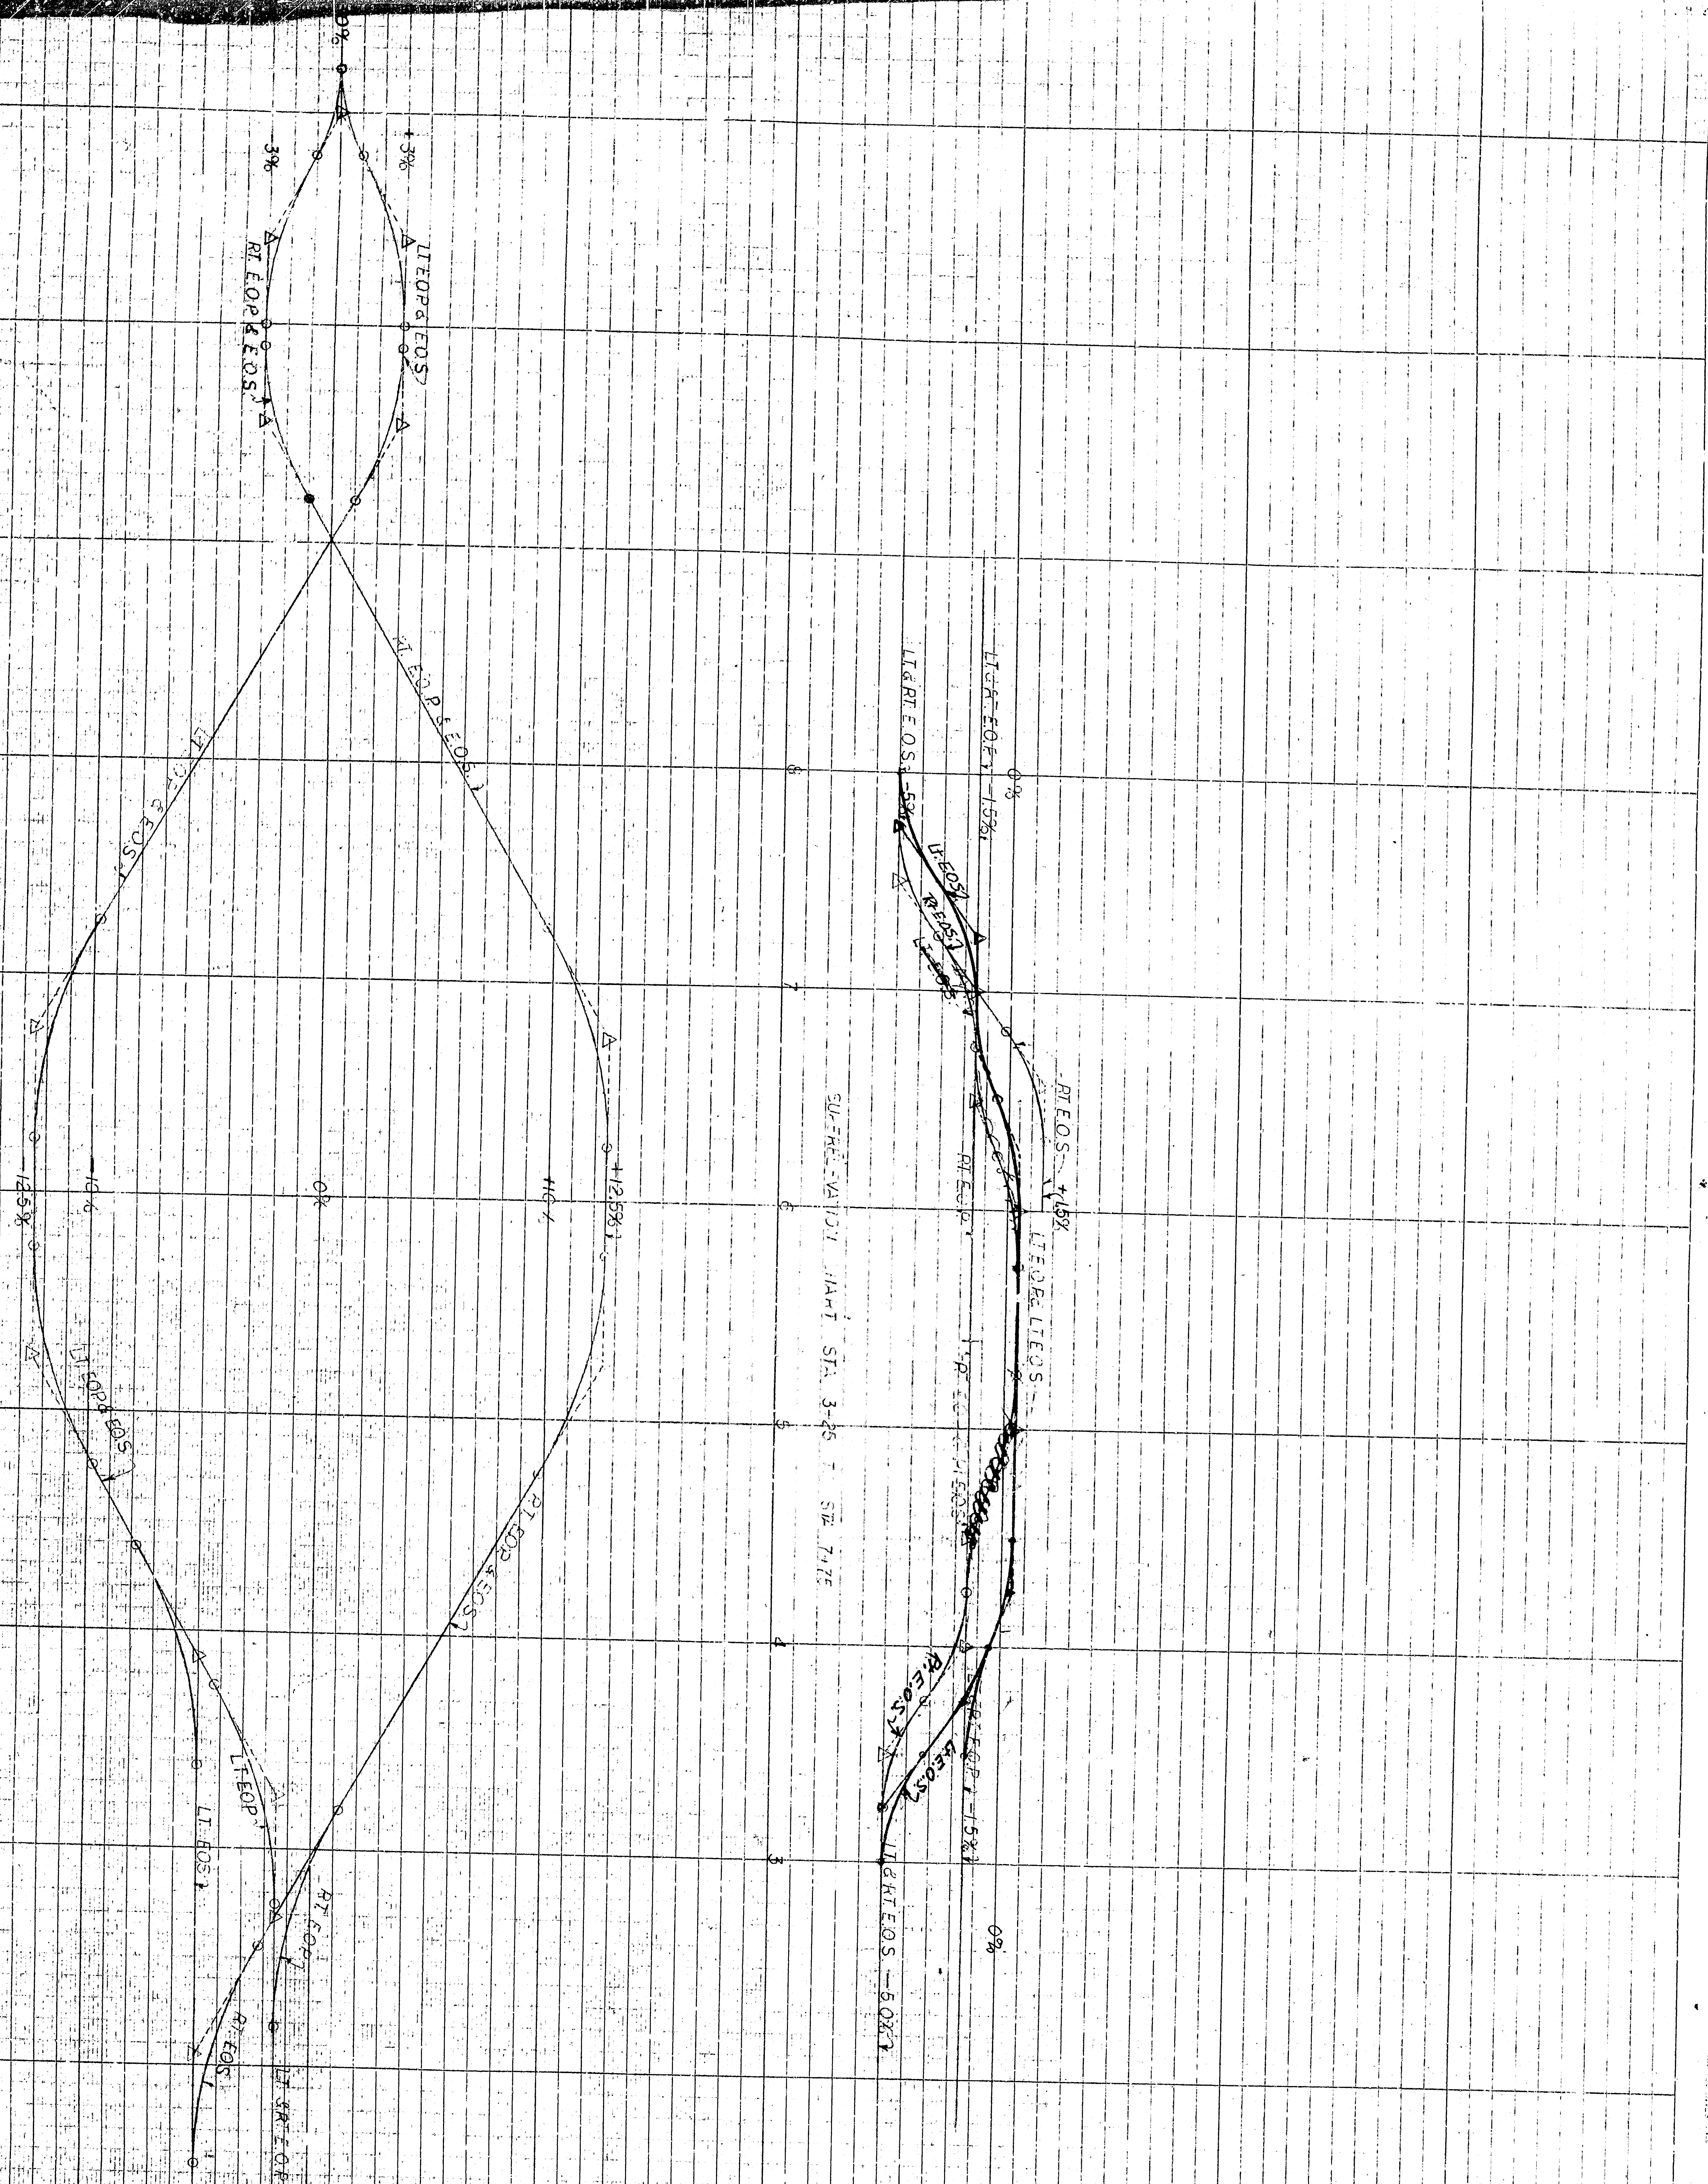

CITY OF SAN ANTONIO
 PLANNING DEPARTMENT
 SUPERELEVATION CHART
 PROJECT 175 PLAN 1061

(FOR EDGE OF PAVEMENT)
 (FOR SHOULDER)

RIGHT OF WAY
 TOP OF PAVEMENT
 SHOULDER