


PLAN
Scale 1"=40'

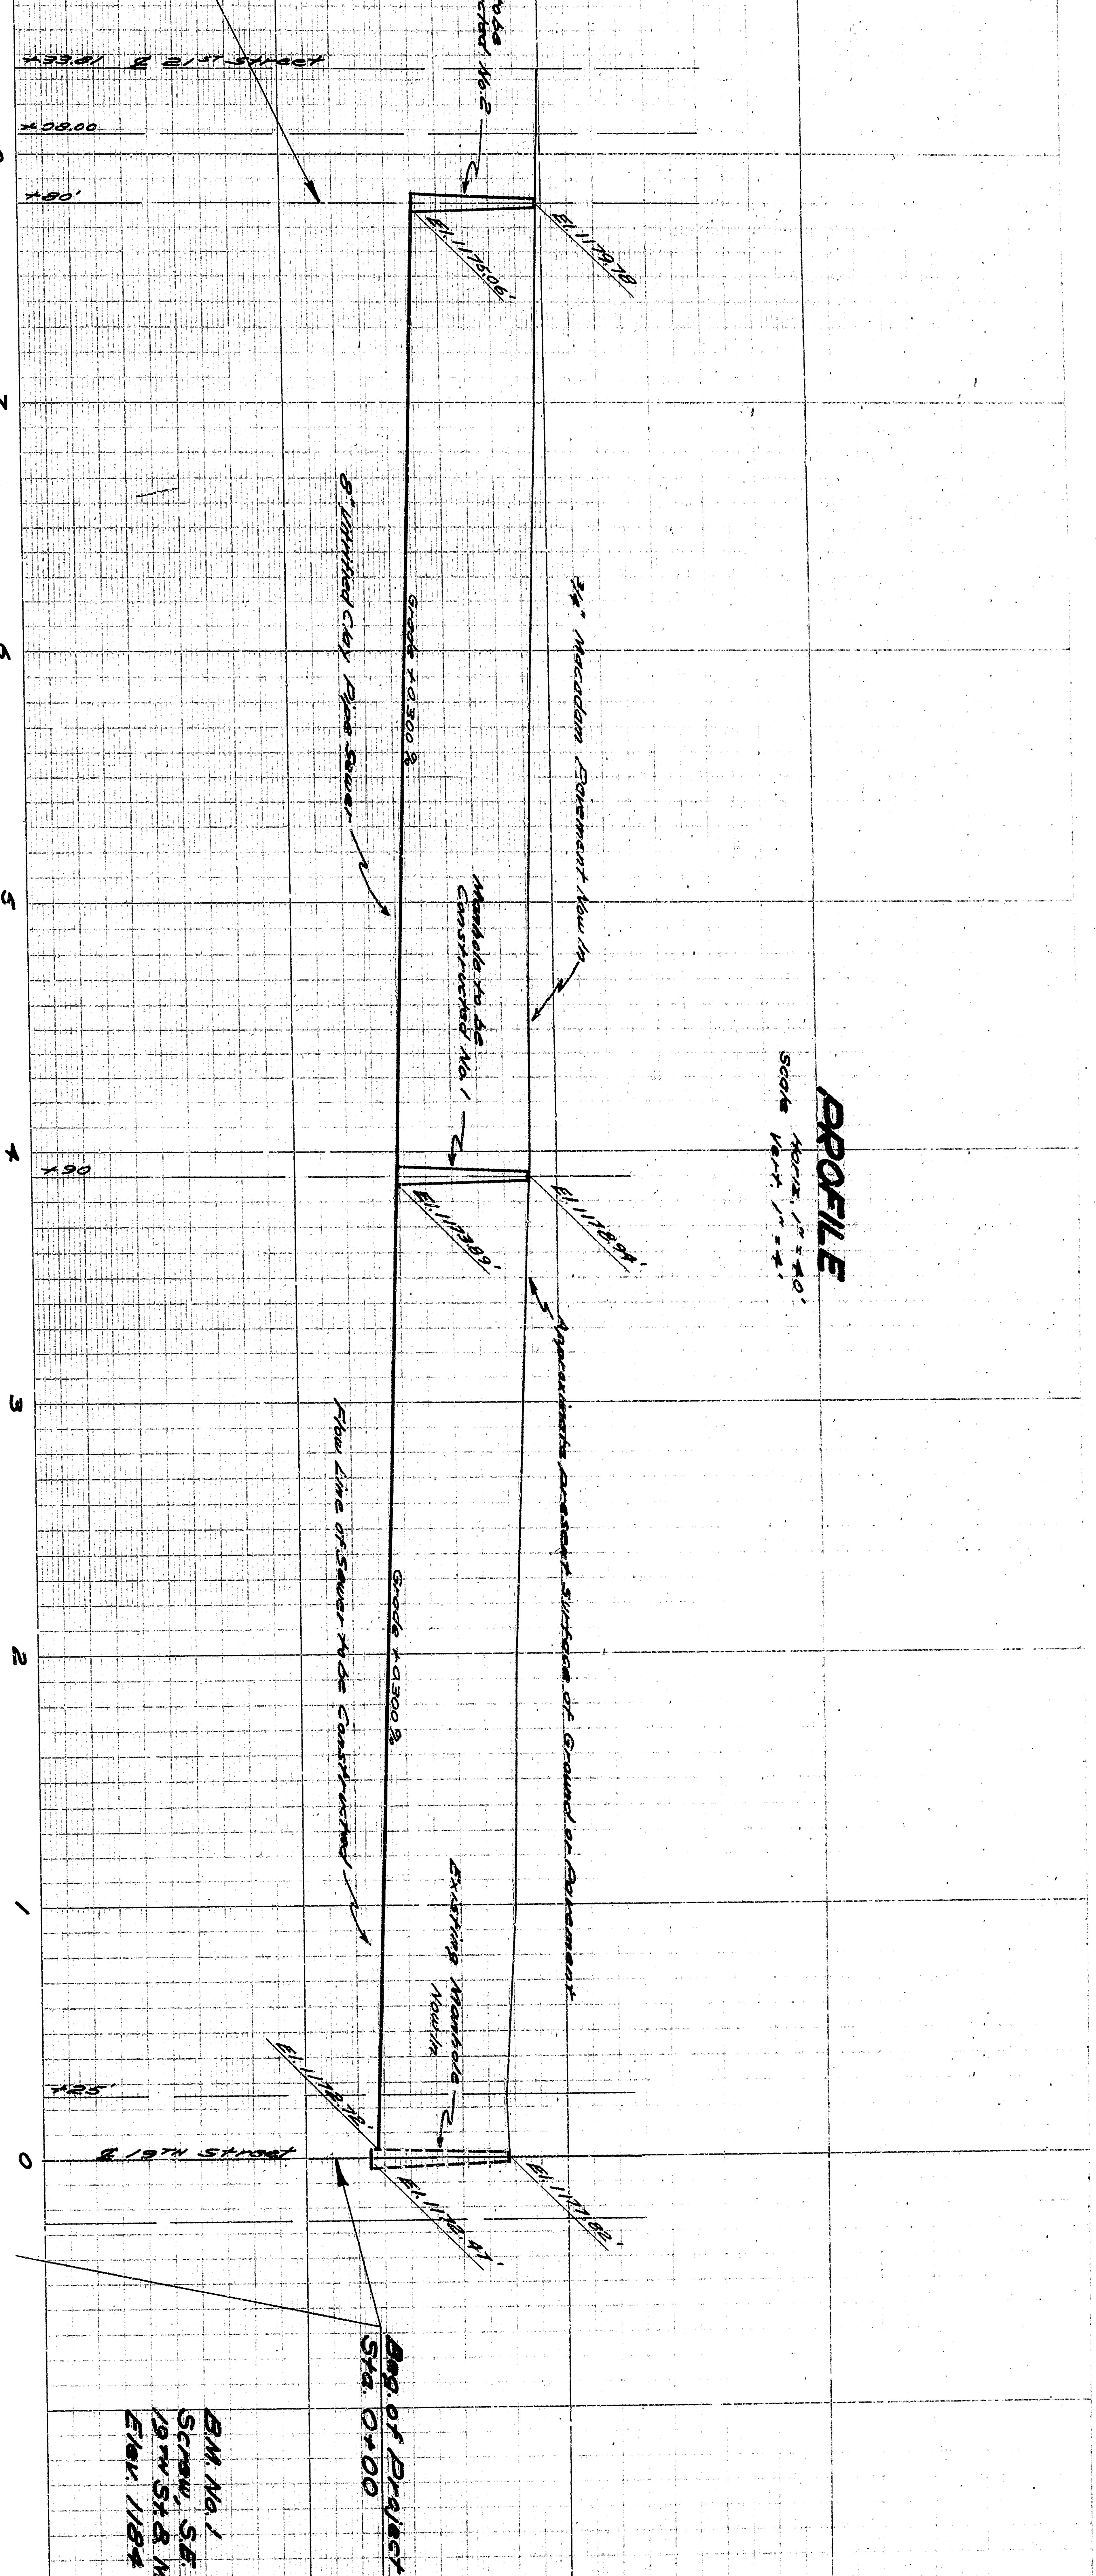

PROFILE
Scale Horiz. 1"=40'
Scale Vert. 1"=4'

Note:
All work embodied on these plans shall be done in conformity with applicable provisions of Specifications No. 2061.

All 12-inch City Gas House connecting shall be constructed on or toward south of this plan from Main Sewer and shall extend from Main Sewer to the Property line.

8 1/2" lines with 4" connecting sewers to be constructed show this 12."

PLAN ADOPTED

DEPARTMENT OF ENGINEERING	
CITY OF SAN BERNARDINO	
TURRILL AVENUE	
19 TH STREET TO 21 ST STREET	
SEWER	
SUBMITTED BY	DRAWING NO.
APPROVED BY	2167
CHECKED BY	SHEET
REGISTERED CIVIL ENGINEER NO. 2245	OF 2 SHEETS

