


Exist. Curb On East Side Pico Avenue Between Sta. 1+99 And Sta. 2+81.

**PROFILE**  
SCALE - Horiz. 1" = 40'  
Vert. 1" = 4'

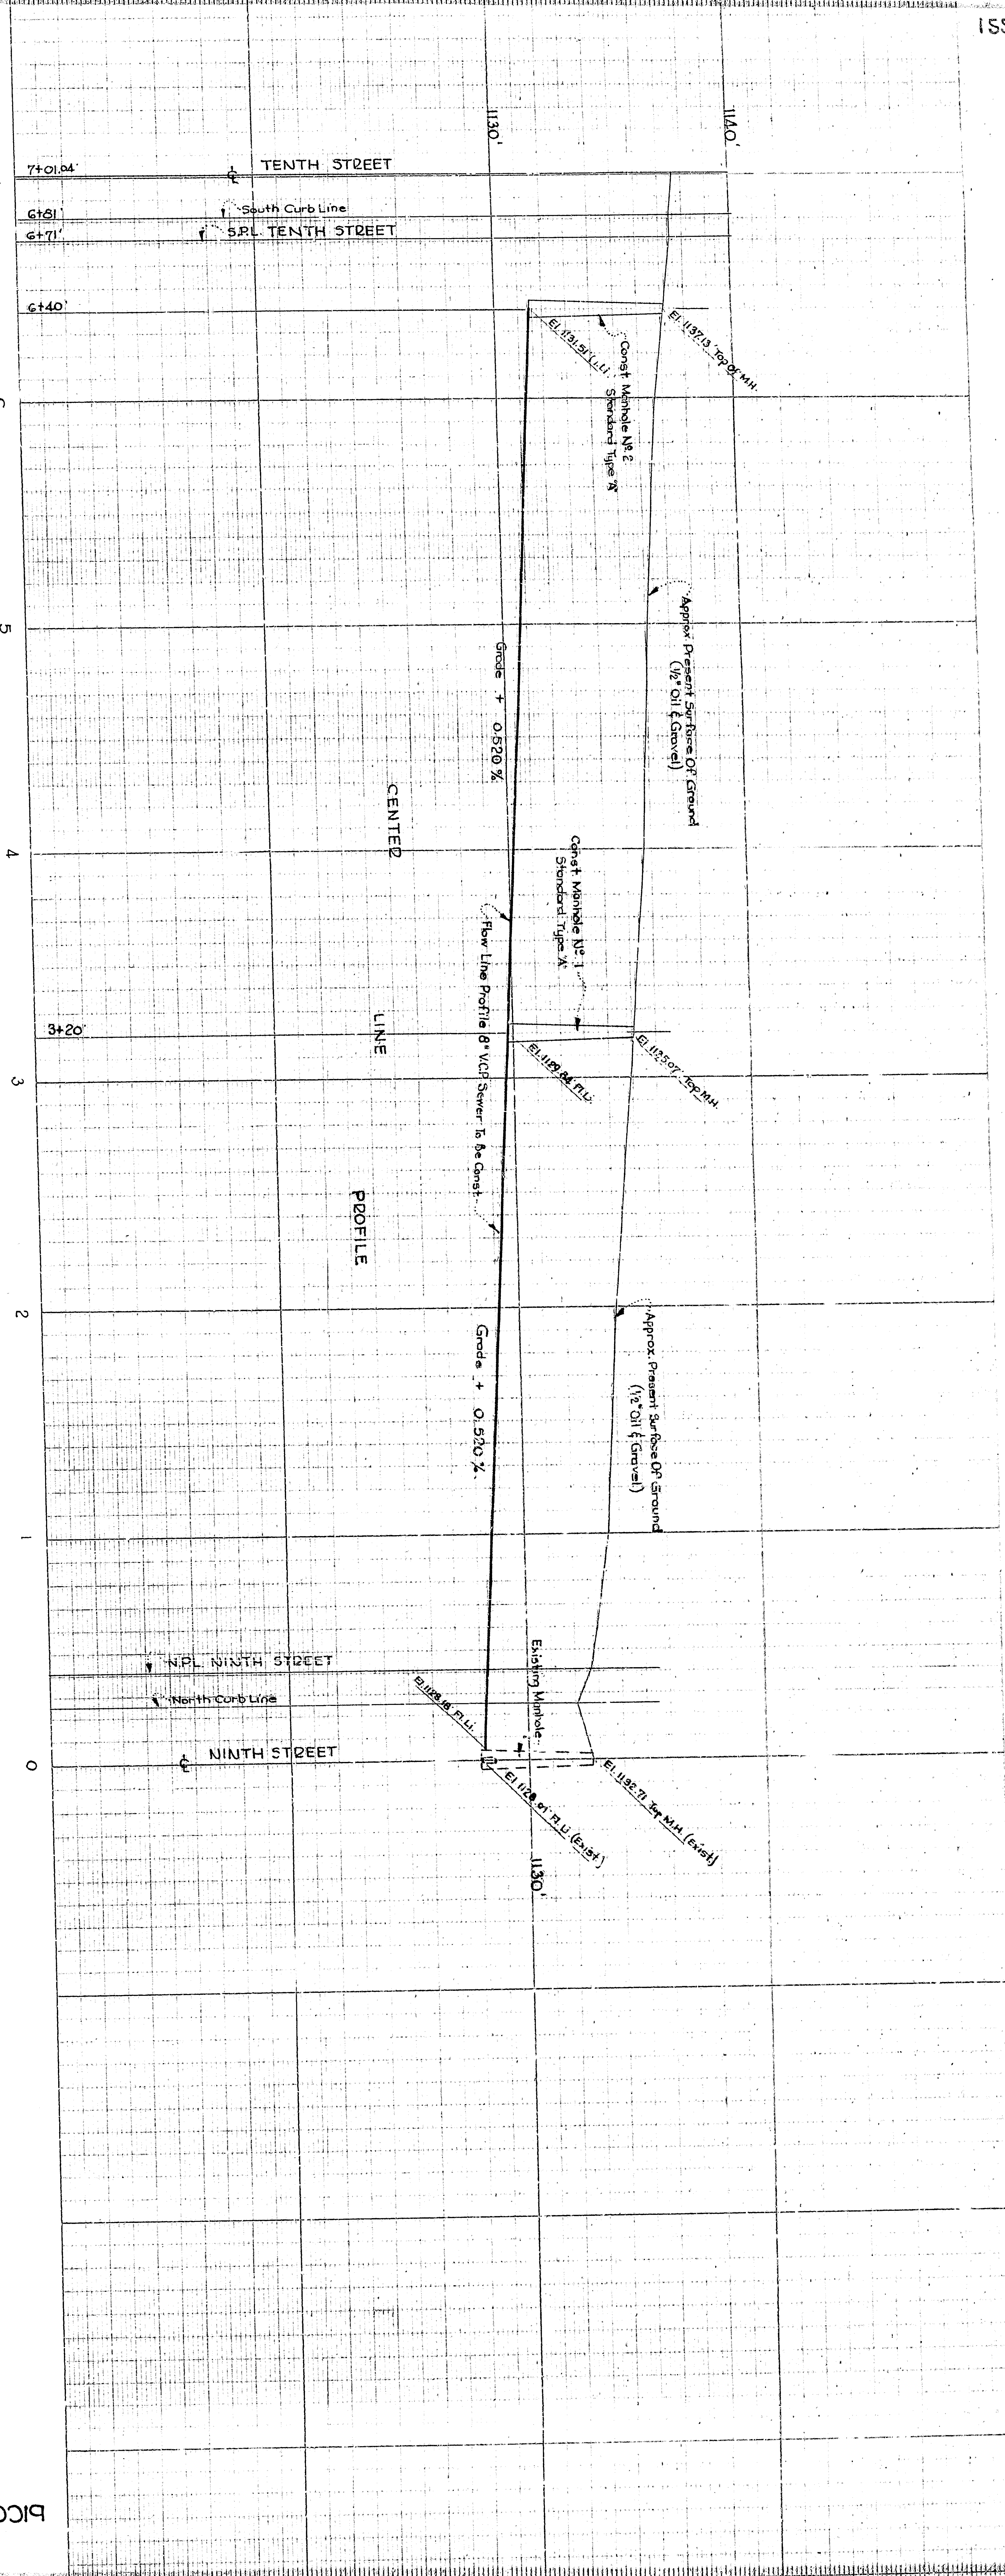

**PICO AVENUE**

SCALE 1" = 40'


NOTE: All work embodied on these plans shall be done in conformity with applicable provisions of Specifications No. 1000.  
All VCP lines connecting sewer shall be constructed on original grade of two feet down to the property line.

DEPARTMENT OF ENGINEERING CITY OF SAN BERNARDINO	
PICO AVENUE BETWEEN NINTH STREET & TENTH STREET SEWER	
SUBMITTED BY: <i>[Signature]</i>	DRAWING NO. 2173
APPROVED BY: <i>[Signature]</i>	CHECKED BY: <i>[Signature]</i>
REGISTERED CIVIL ENGINEER NO. 6063	SHEET 4 OF 4 SHEETS

PICO AVENUE - SEWER - BETWEEN NINTH STREET & TENTH ST.


BENCH MARK: 12" Sewer Manhole At & Of Ninth Street & Pico Avenue.

PLAN ADOPTED

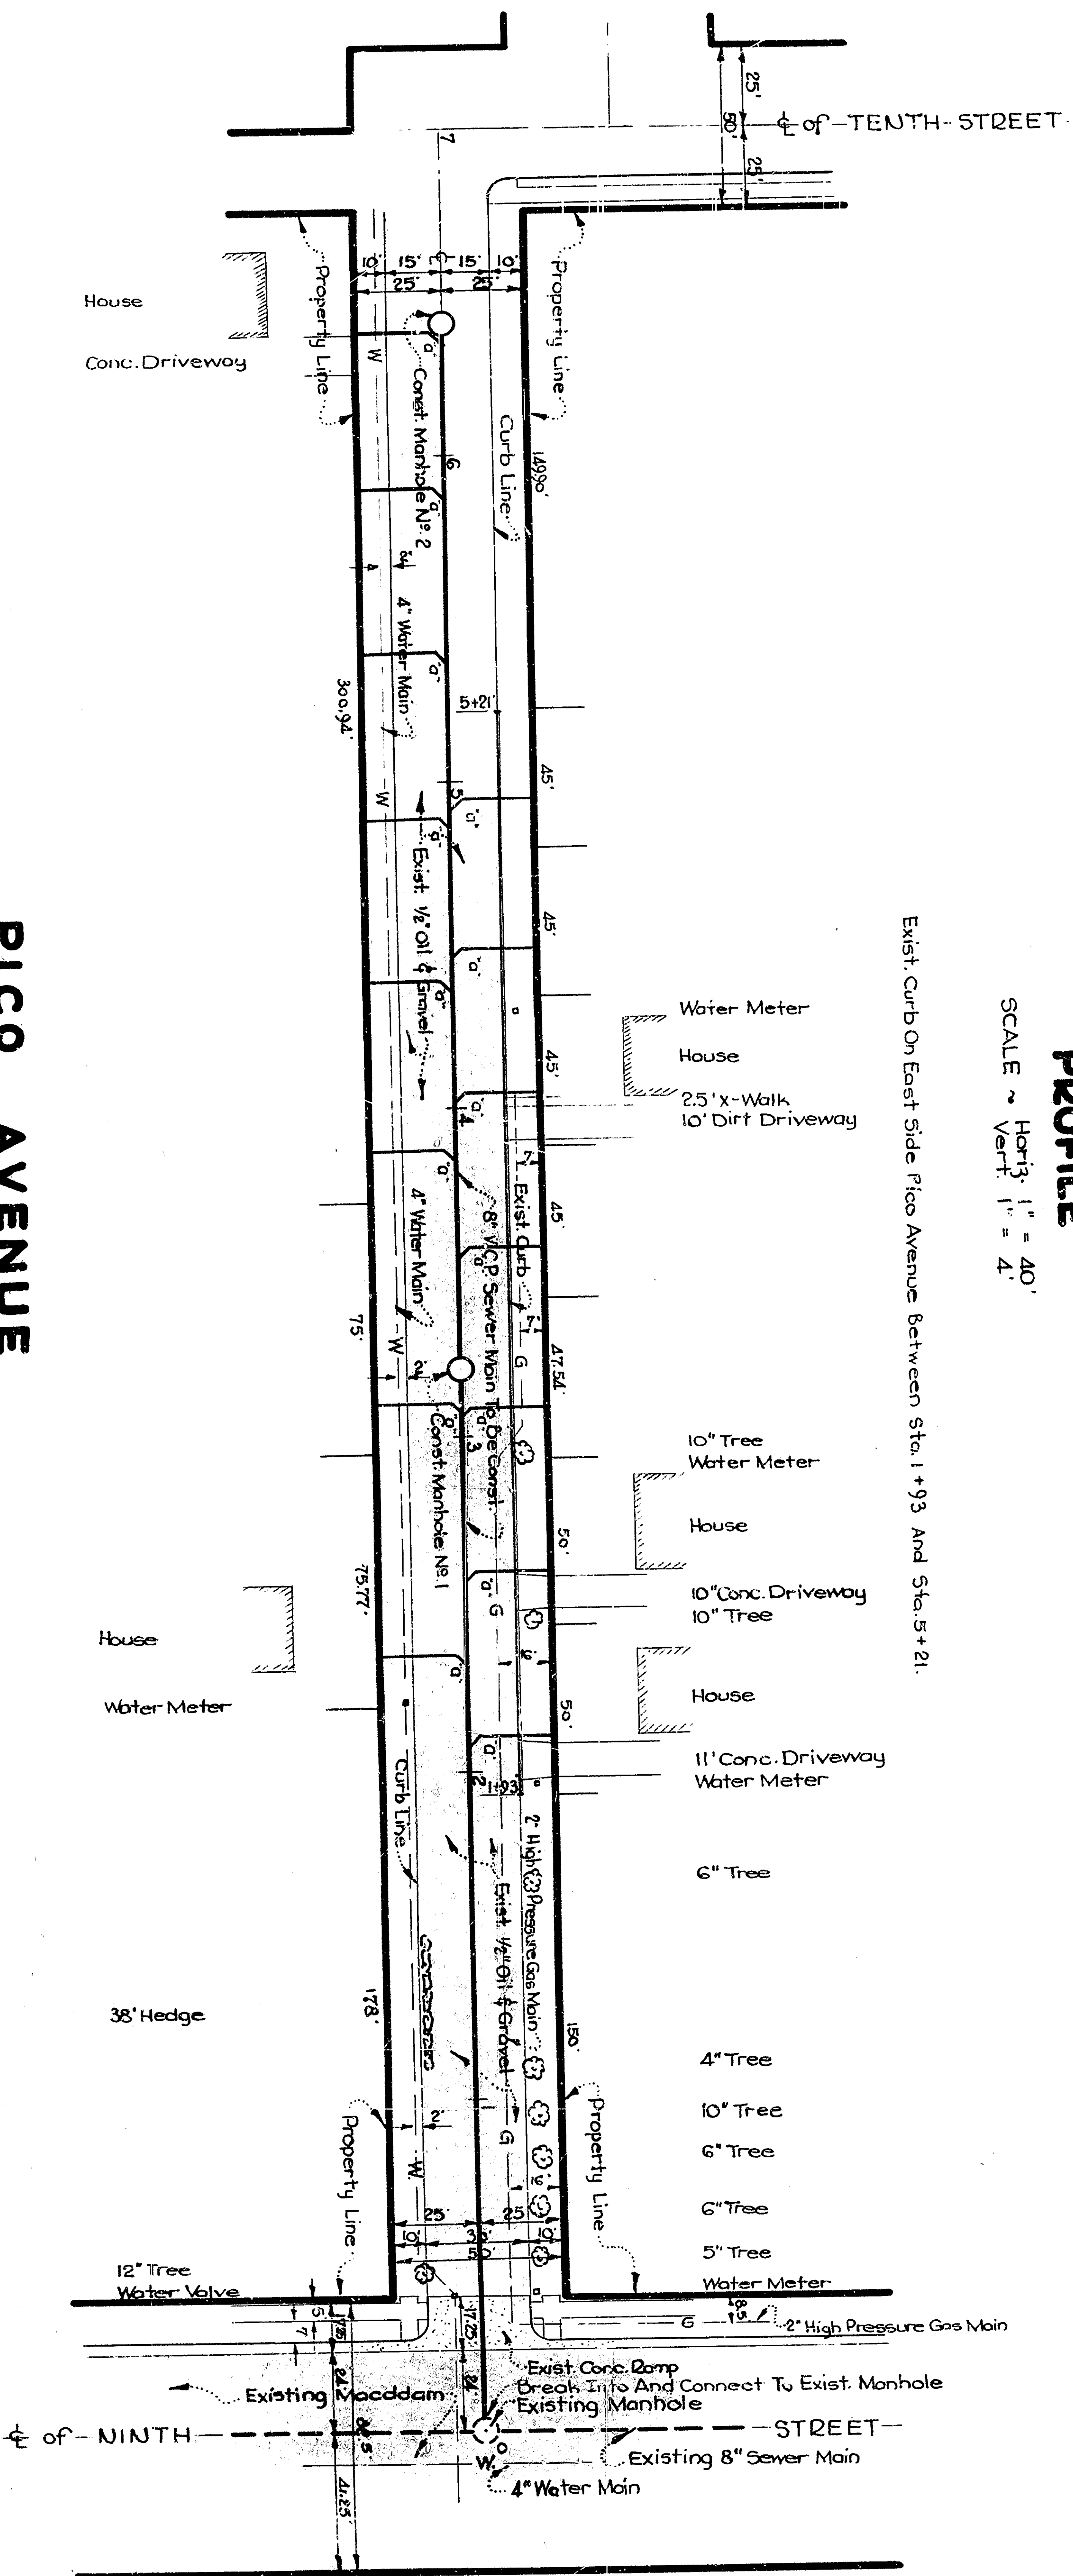

Exist. Curb On East Side Pico Avenue Between Sta. 1+99 And Sta. 2+81.

**PROFILE**  
SCALE - Horiz. 1" = 40'  
Vert. 1" = 4'

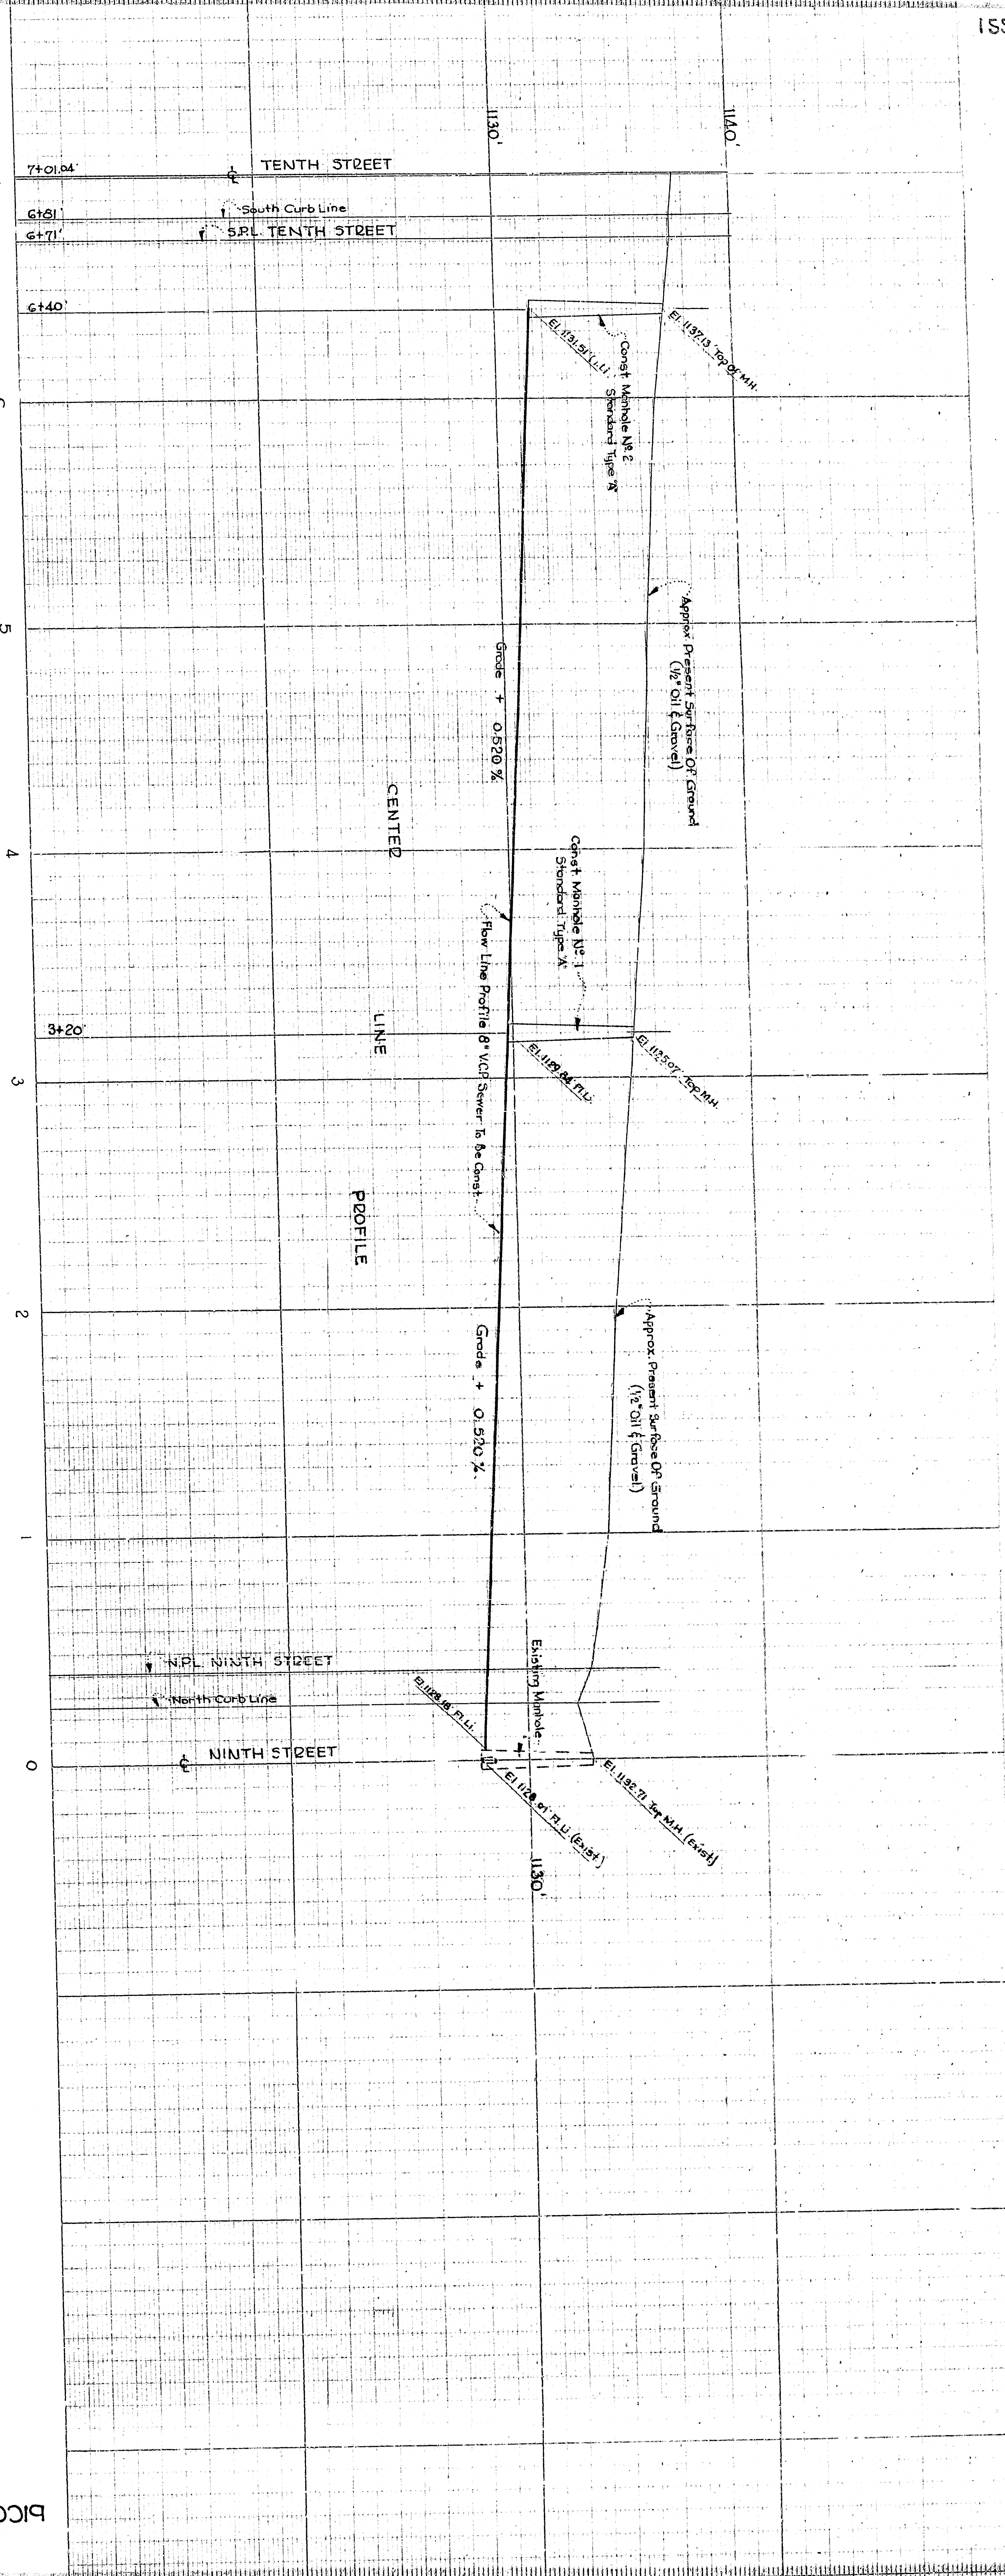


**PICO AVENUE**  
**PLAN**  
SCALE 1" = 40'

NOTE: All work embodied on these plans shall be done in conformity with applicable provisions of Specifications N.E. 2001.  
All VCP lines connecting sewer shall be constructed on original grade of two feet down to the property line.


DEPARTMENT OF ENGINEERING CITY OF SAN BERNARDINO	
PICO AVENUE BETWEEN NINTH STREET & TENTH STREET SEWER	
SUBMITTED BY: <i>[Signature]</i>	DRAWING NO. 2173
APPROVED BY: <i>[Signature]</i>	SHEET 4 OF 4 SHEETS
REGISTERED CIVIL ENGINEER NO. 6925	CHECKED BY: <i>[Signature]</i>

PICO AVENUE - SEWER - BETWEEN NINTH STREET & TENTH ST.

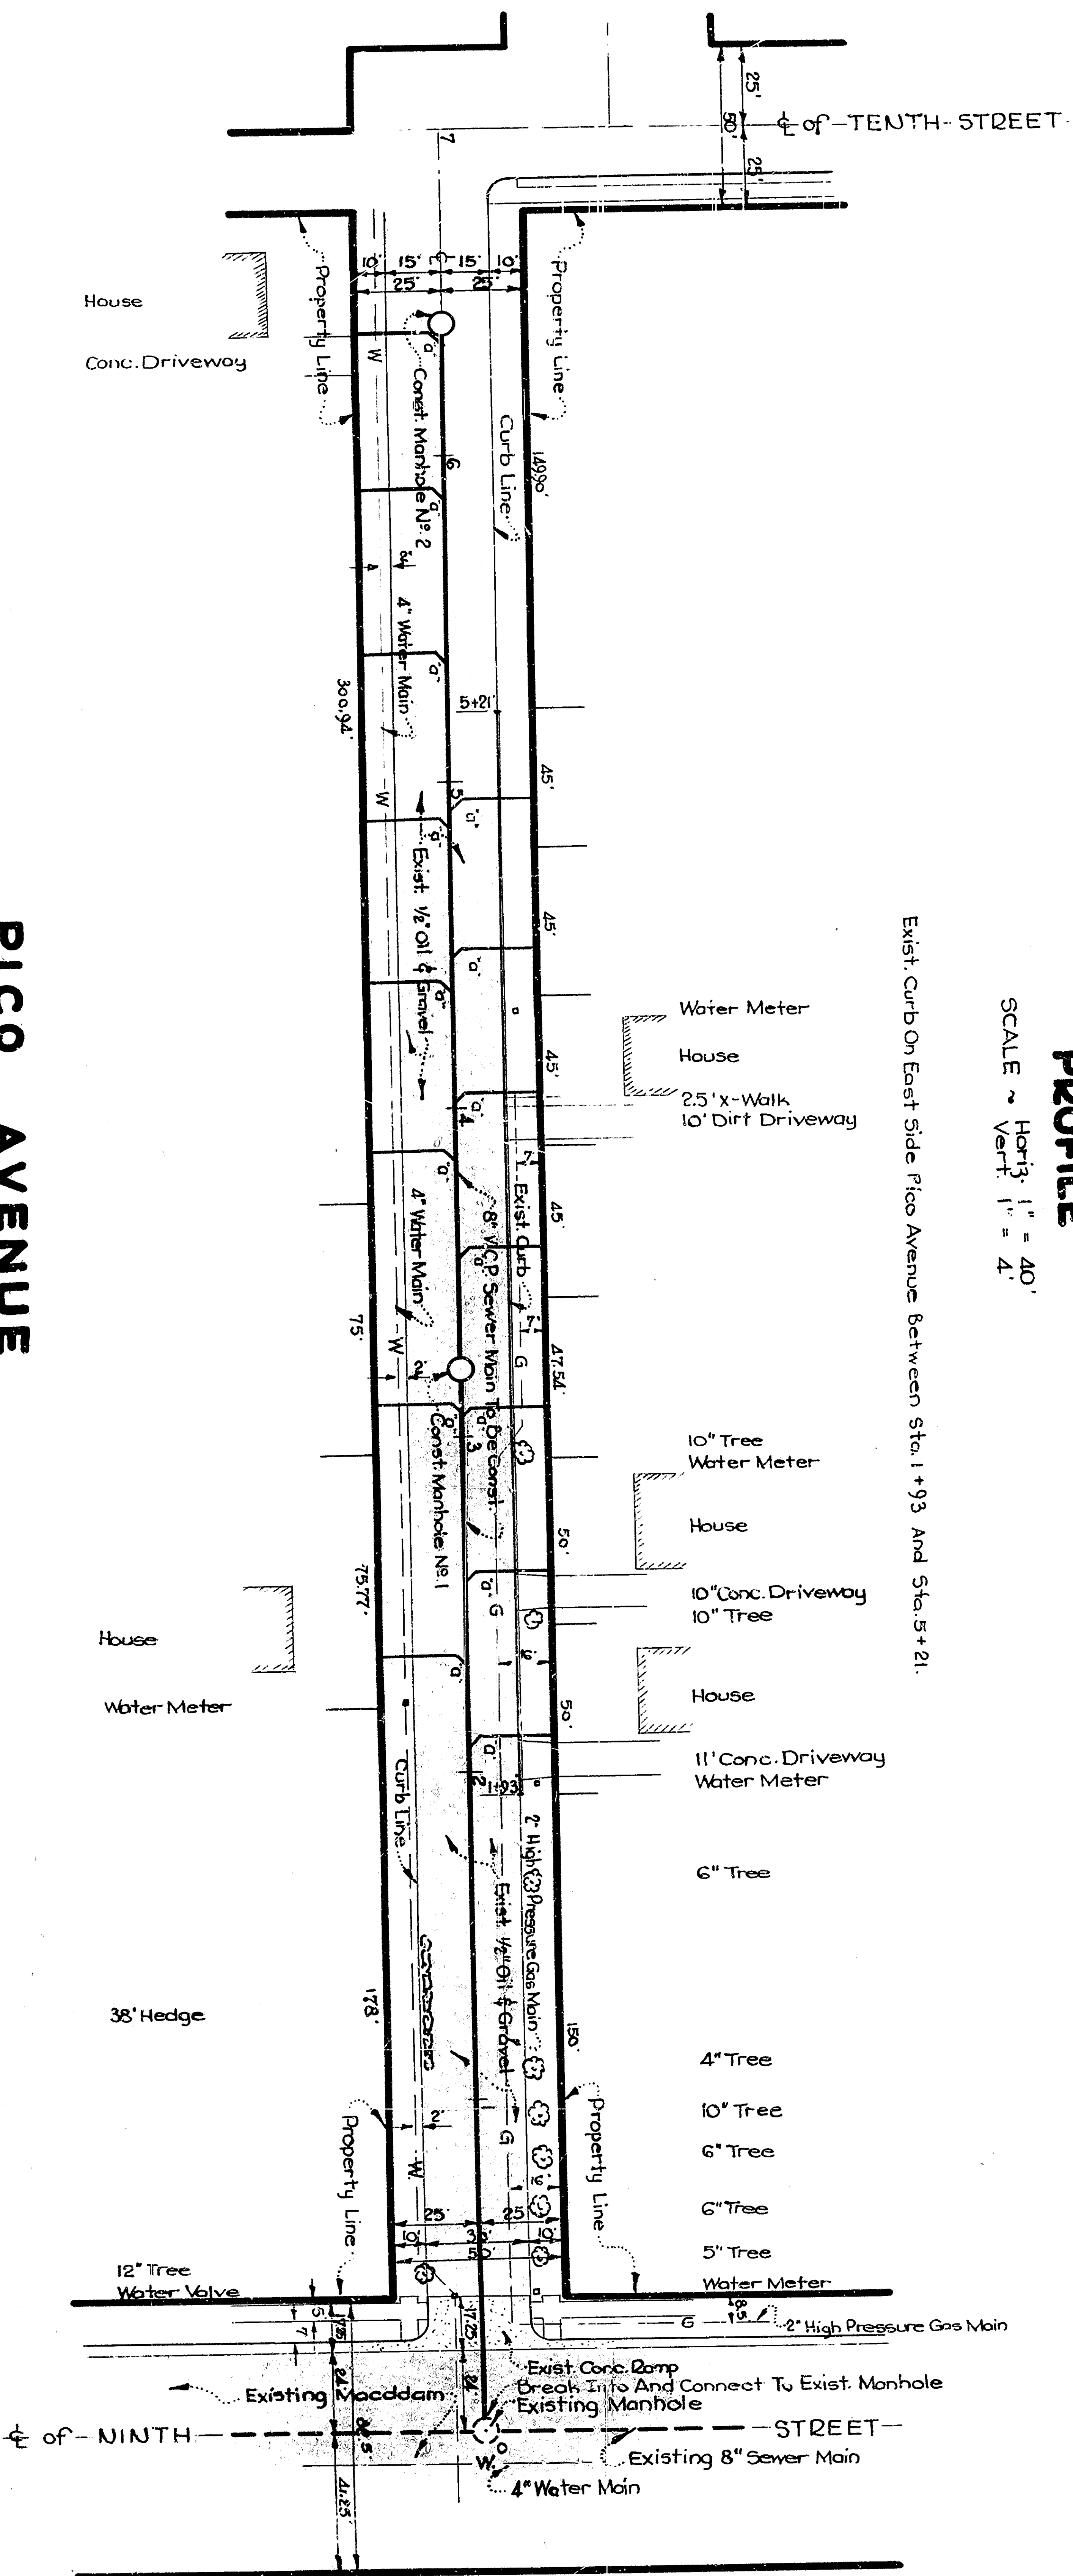

Exist. Curb On East Side Pico Avenue Between Sta. 1+99 And Sta. 2+81.

**PROFILE**  
SCALE - Horiz. 1" = 40'  
Vert. 1" = 4'

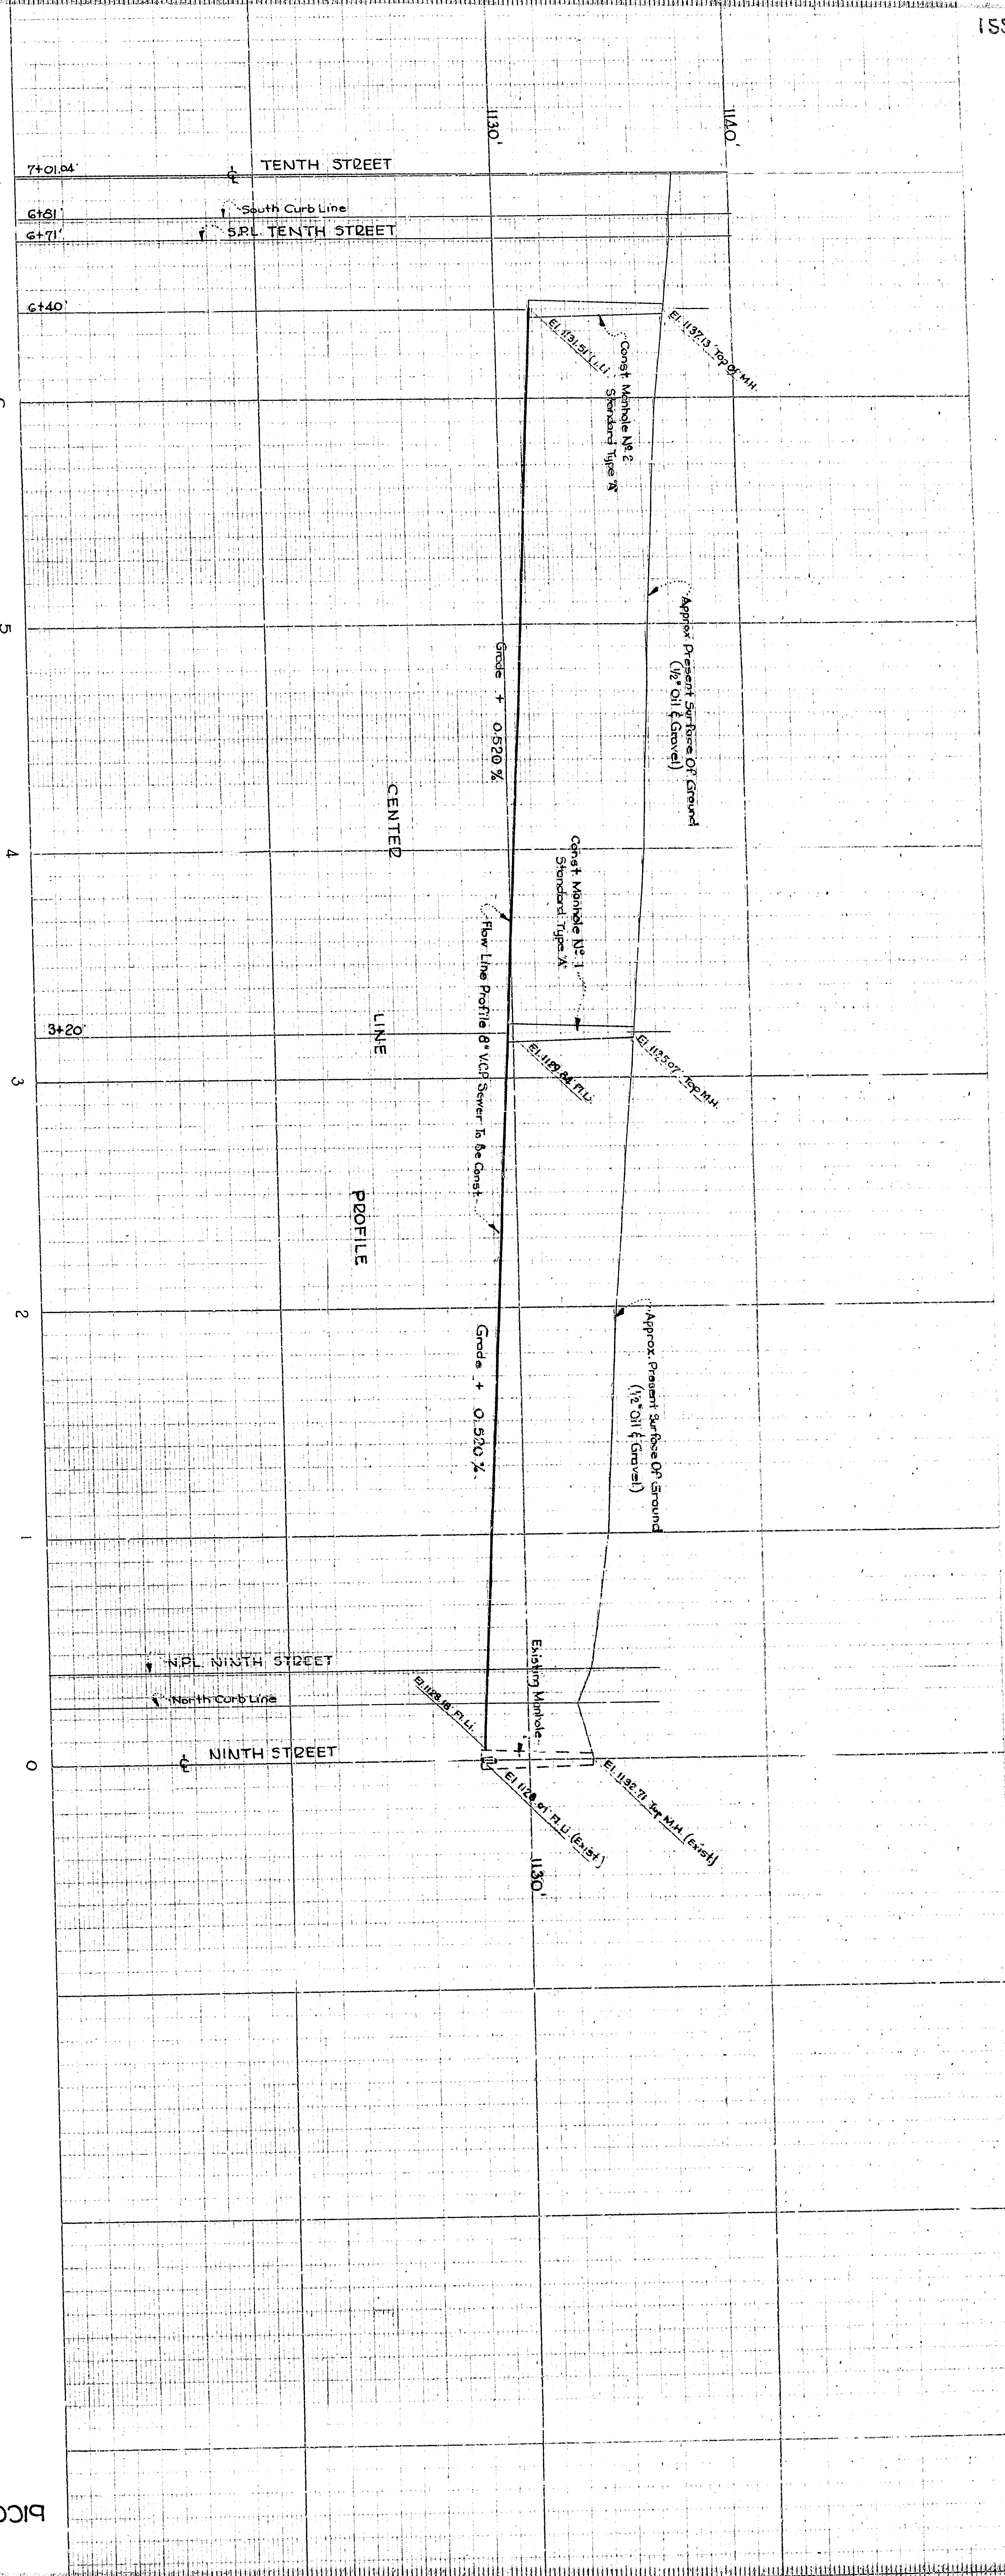

**PICO AVENUE**

**PLAN**  
SCALE 1" = 40'

NOTE: All work embodied on these plans shall be done in conformity with applicable provisions of Specifications N.E. 2001.  
All VCP lines connecting sewer shall be cast on an approved grade of two feet down to the property line.

DEPARTMENT OF ENGINEERING CITY OF SAN BERNARDINO	
PICO AVENUE BETWEEN NINTH STREET & TENTH STREET SEWER	
SUBMITTED BY: <i>[Signature]</i>	DRAWING NO. 2173
APPROVED BY: <i>[Signature]</i>	CHECKED BY: <i>[Signature]</i>
REGISTERED CIVIL ENGINEER NO. 6063	SHEET 4 OF 4 SHEETS

PICO AVENUE - SEWER - BETWEEN NINTH STREET & TENTH ST.