
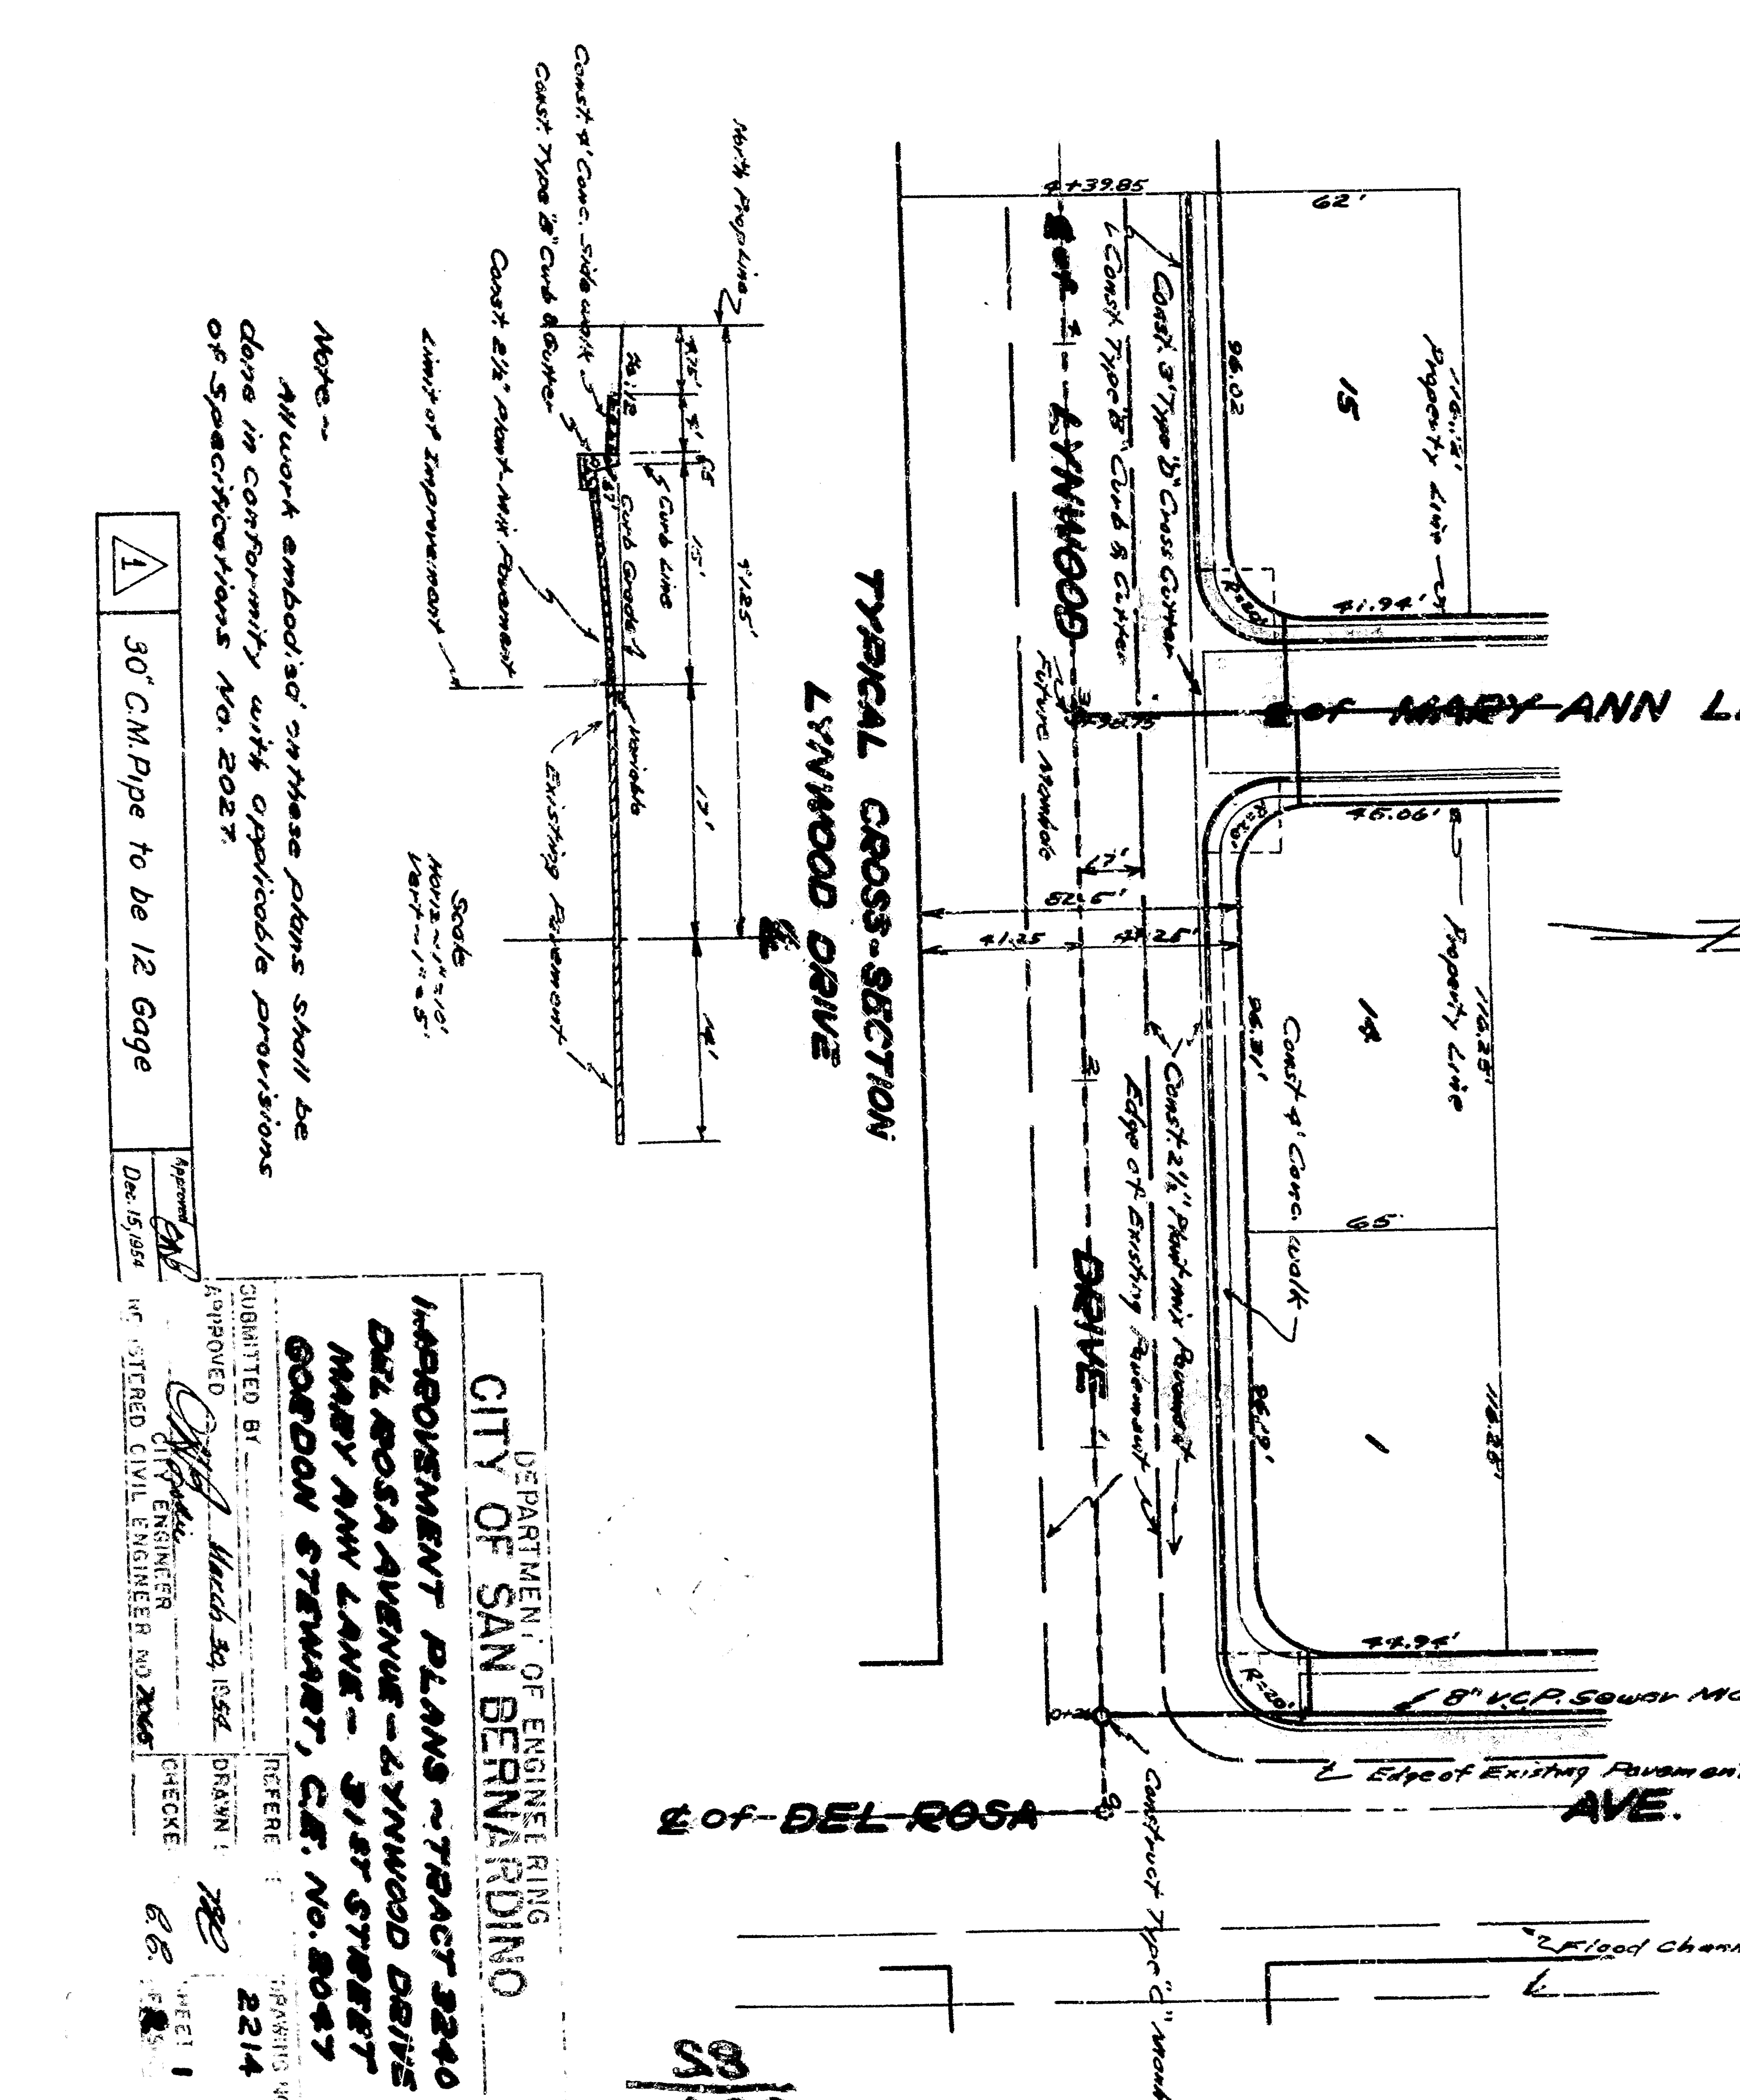



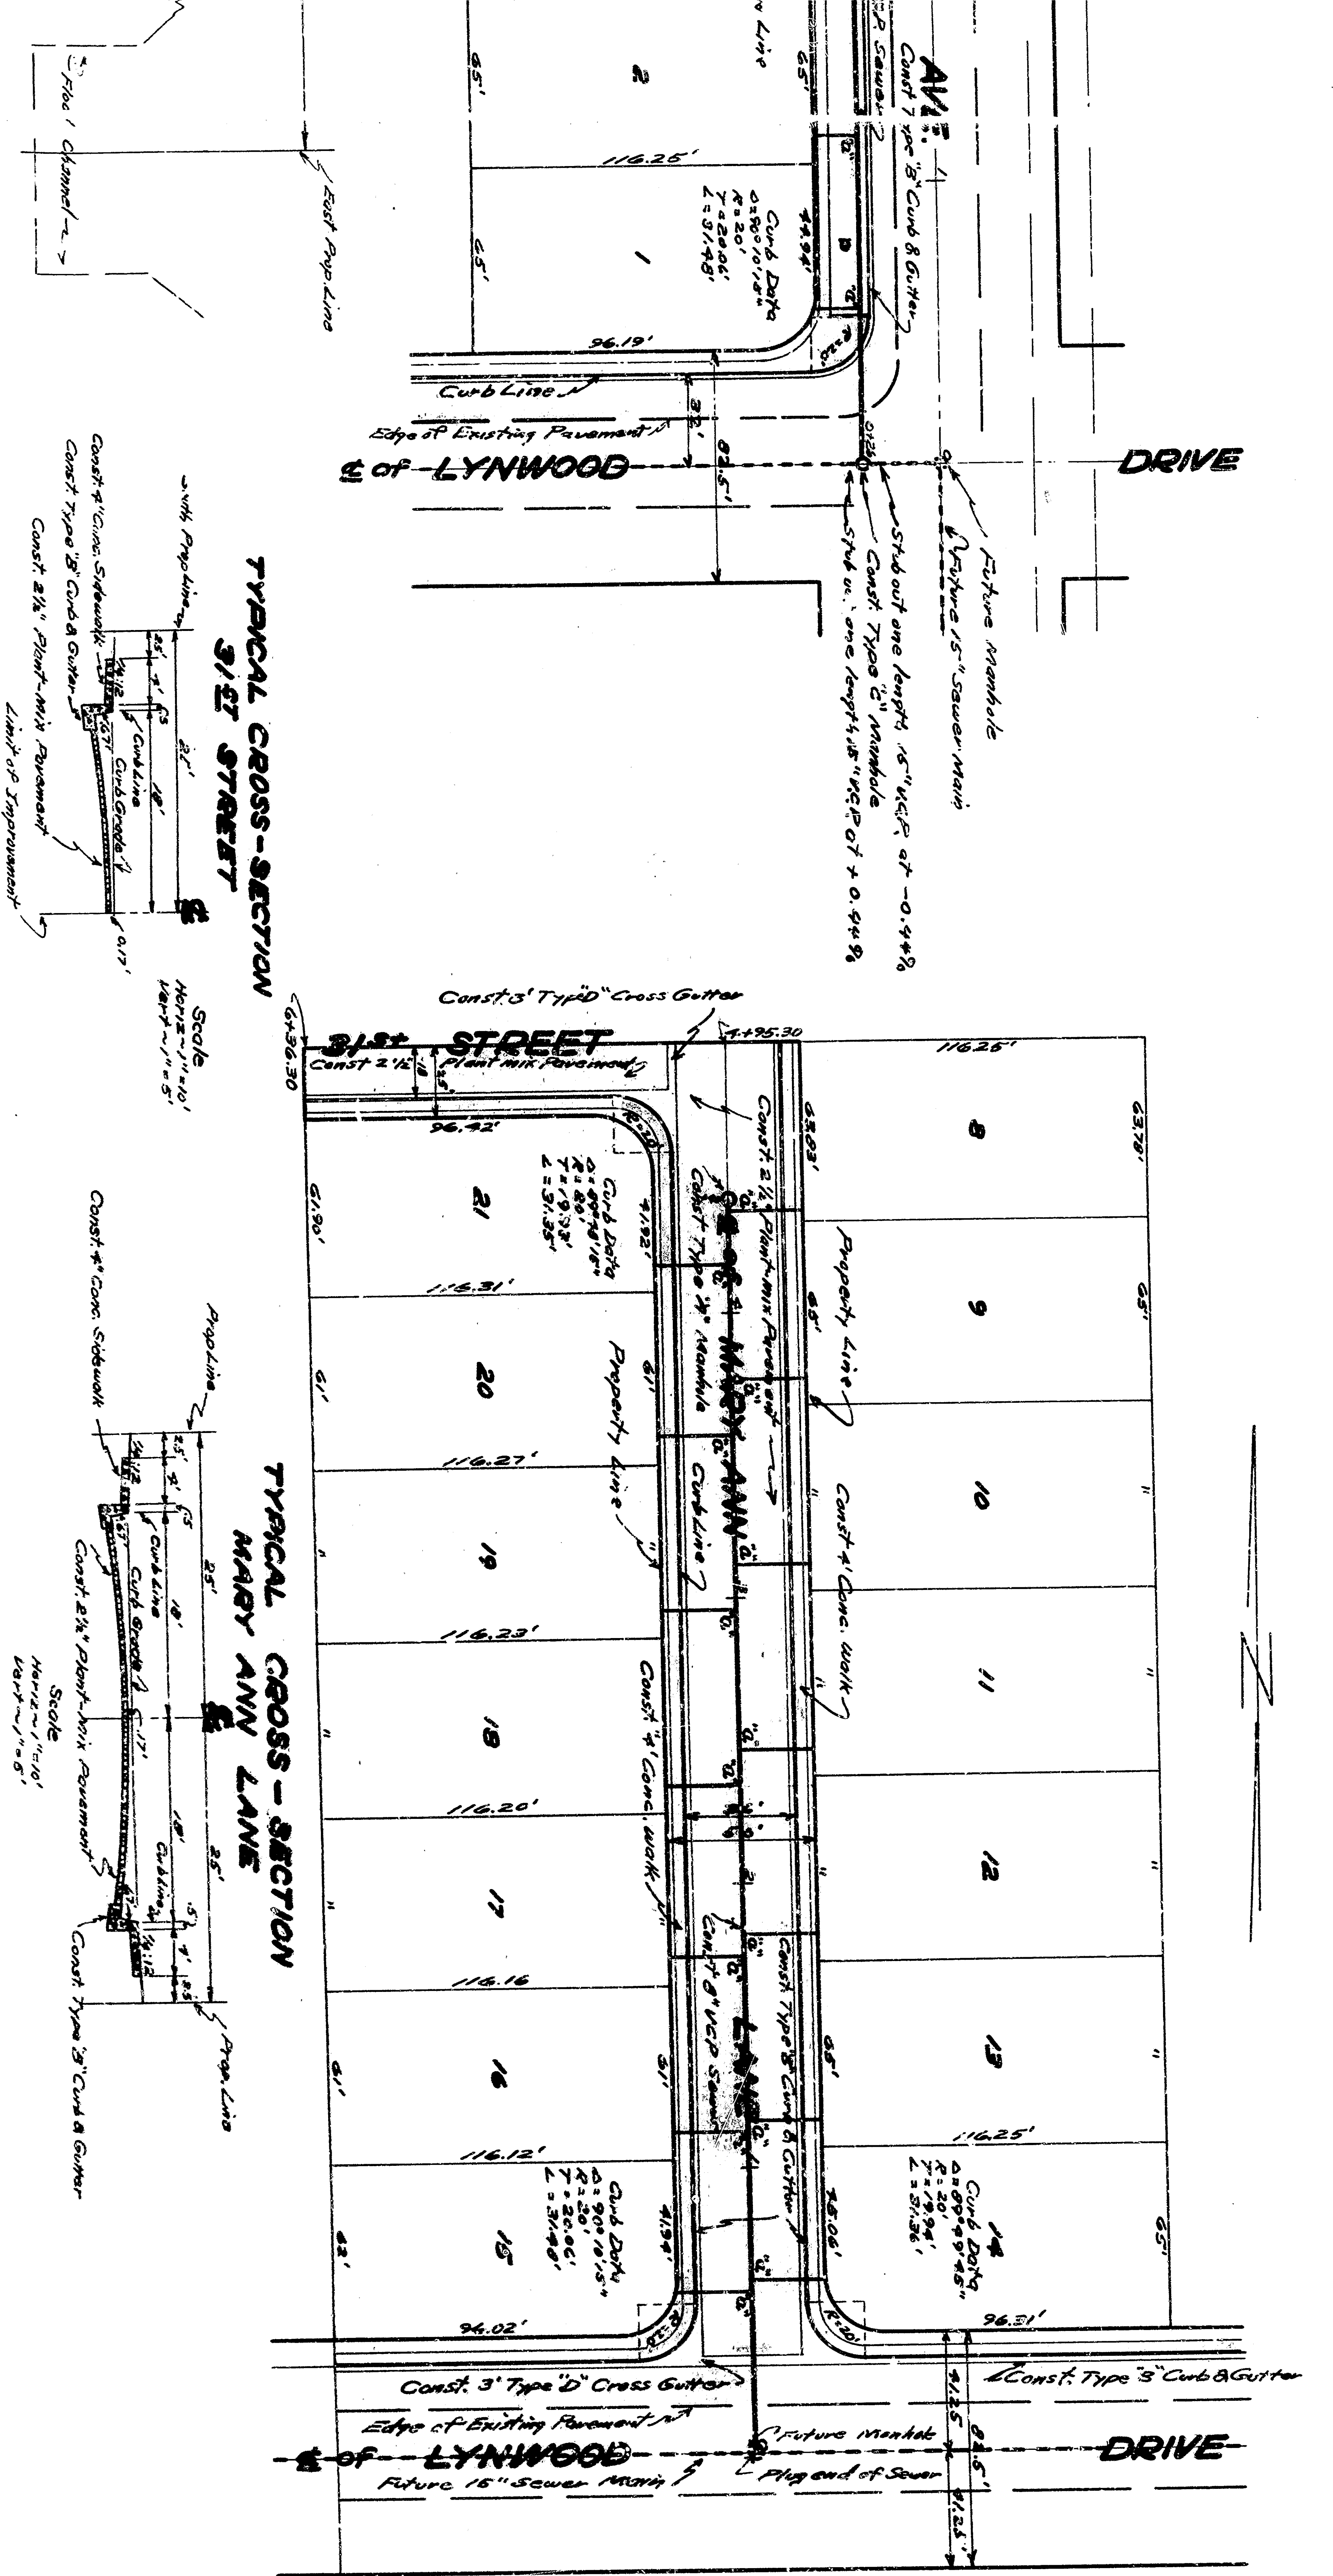

CITY OF SAN BERNARDINO
DEPARTMENT OF ENGINEERING
DEL ROSA AVENUE - LYNNWOOD DRIVE
DRAWN BY: [Signature]
CHECKED BY: [Signature]

30" C.M. Pipe to be 12 Gauge
