



BEG. OF PROJECT STA. 0+13.5

 


PROFILE
Scale: Horiz. 1" = 40'
Vert. 1" = 4'

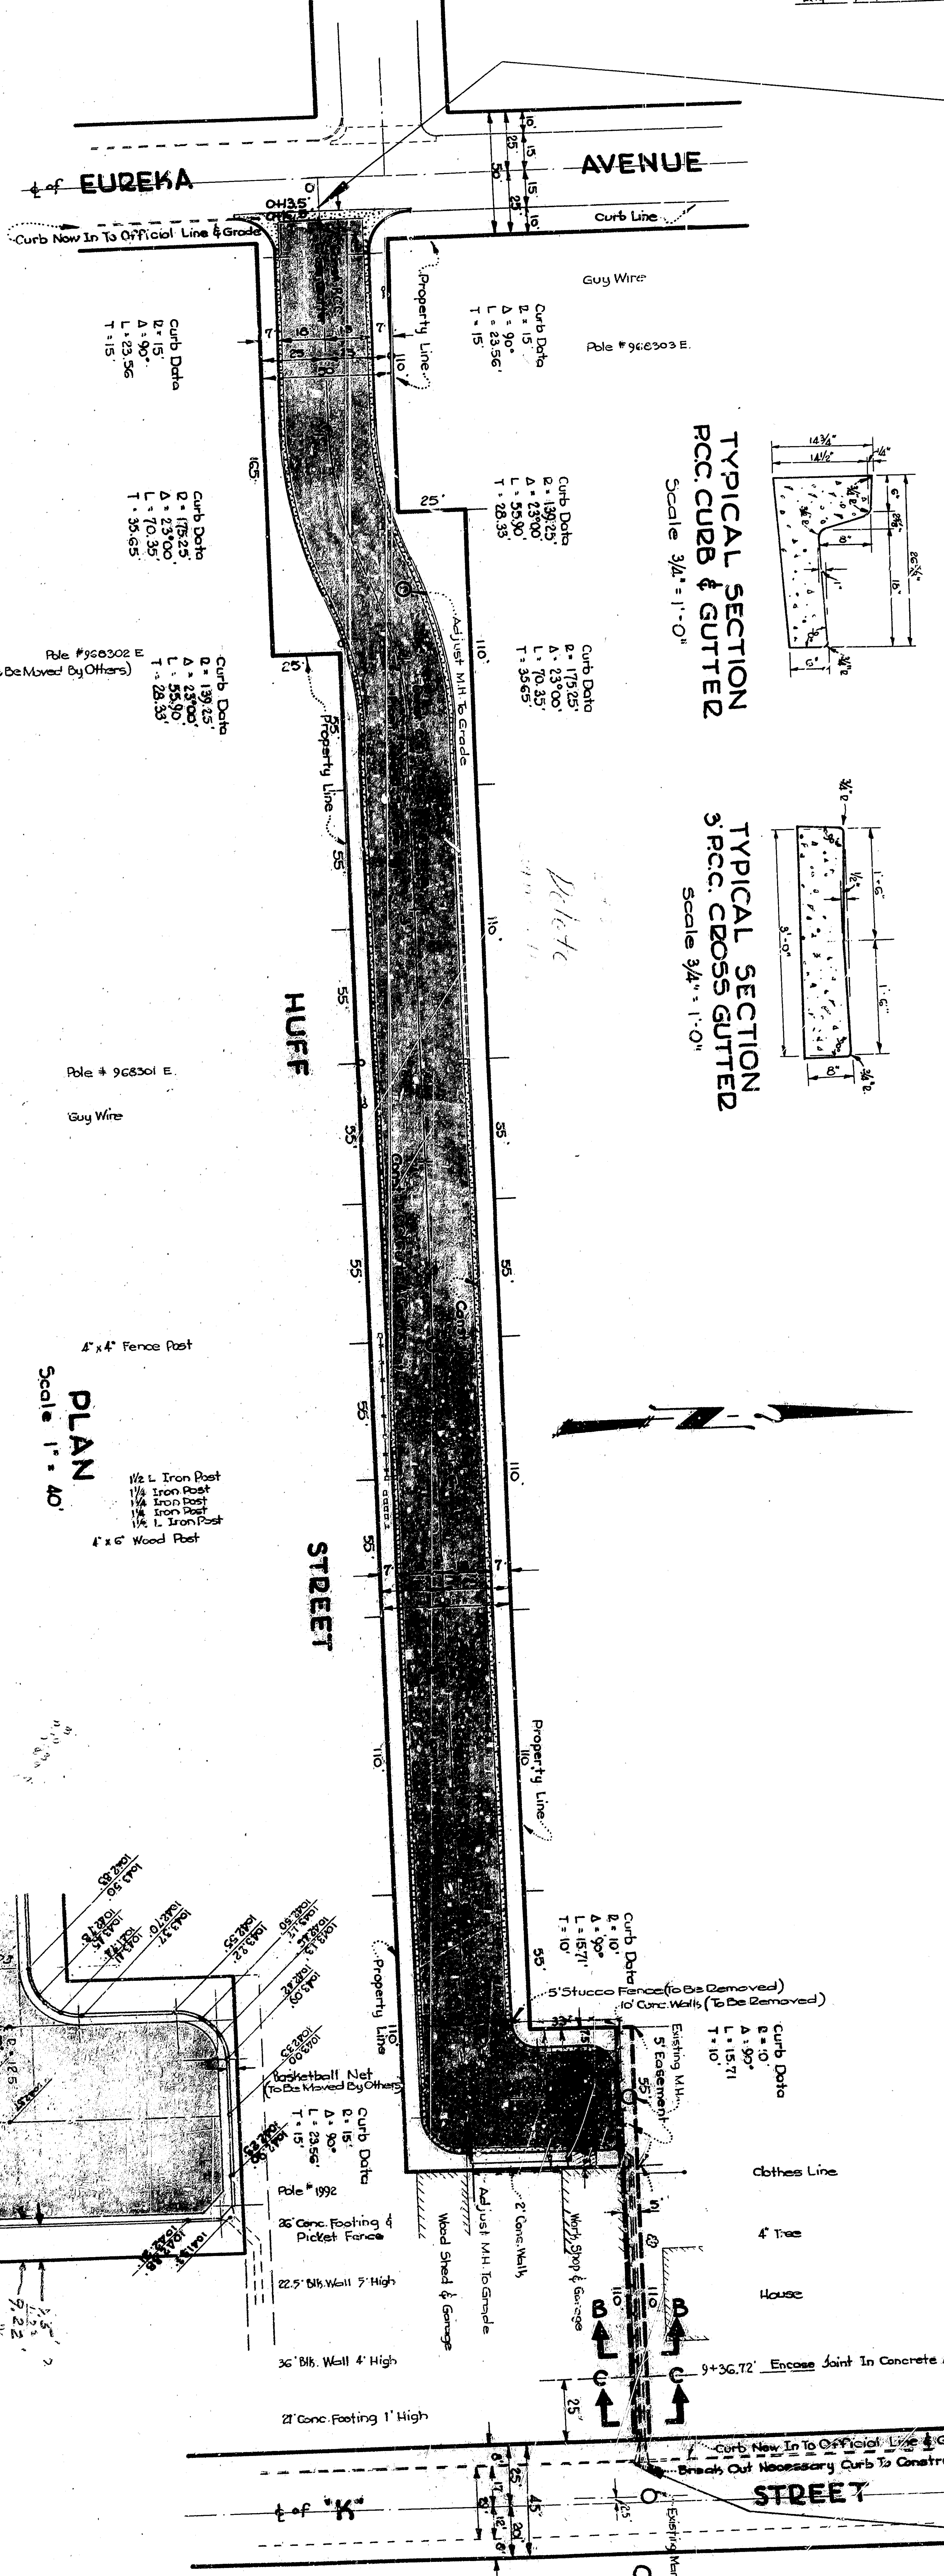


PLAN
Scale: 1" = 40'

INTERSECTION LEVELS
Scale 1" = 20'

SECTION E-E
Scale 1" = 1'-0"

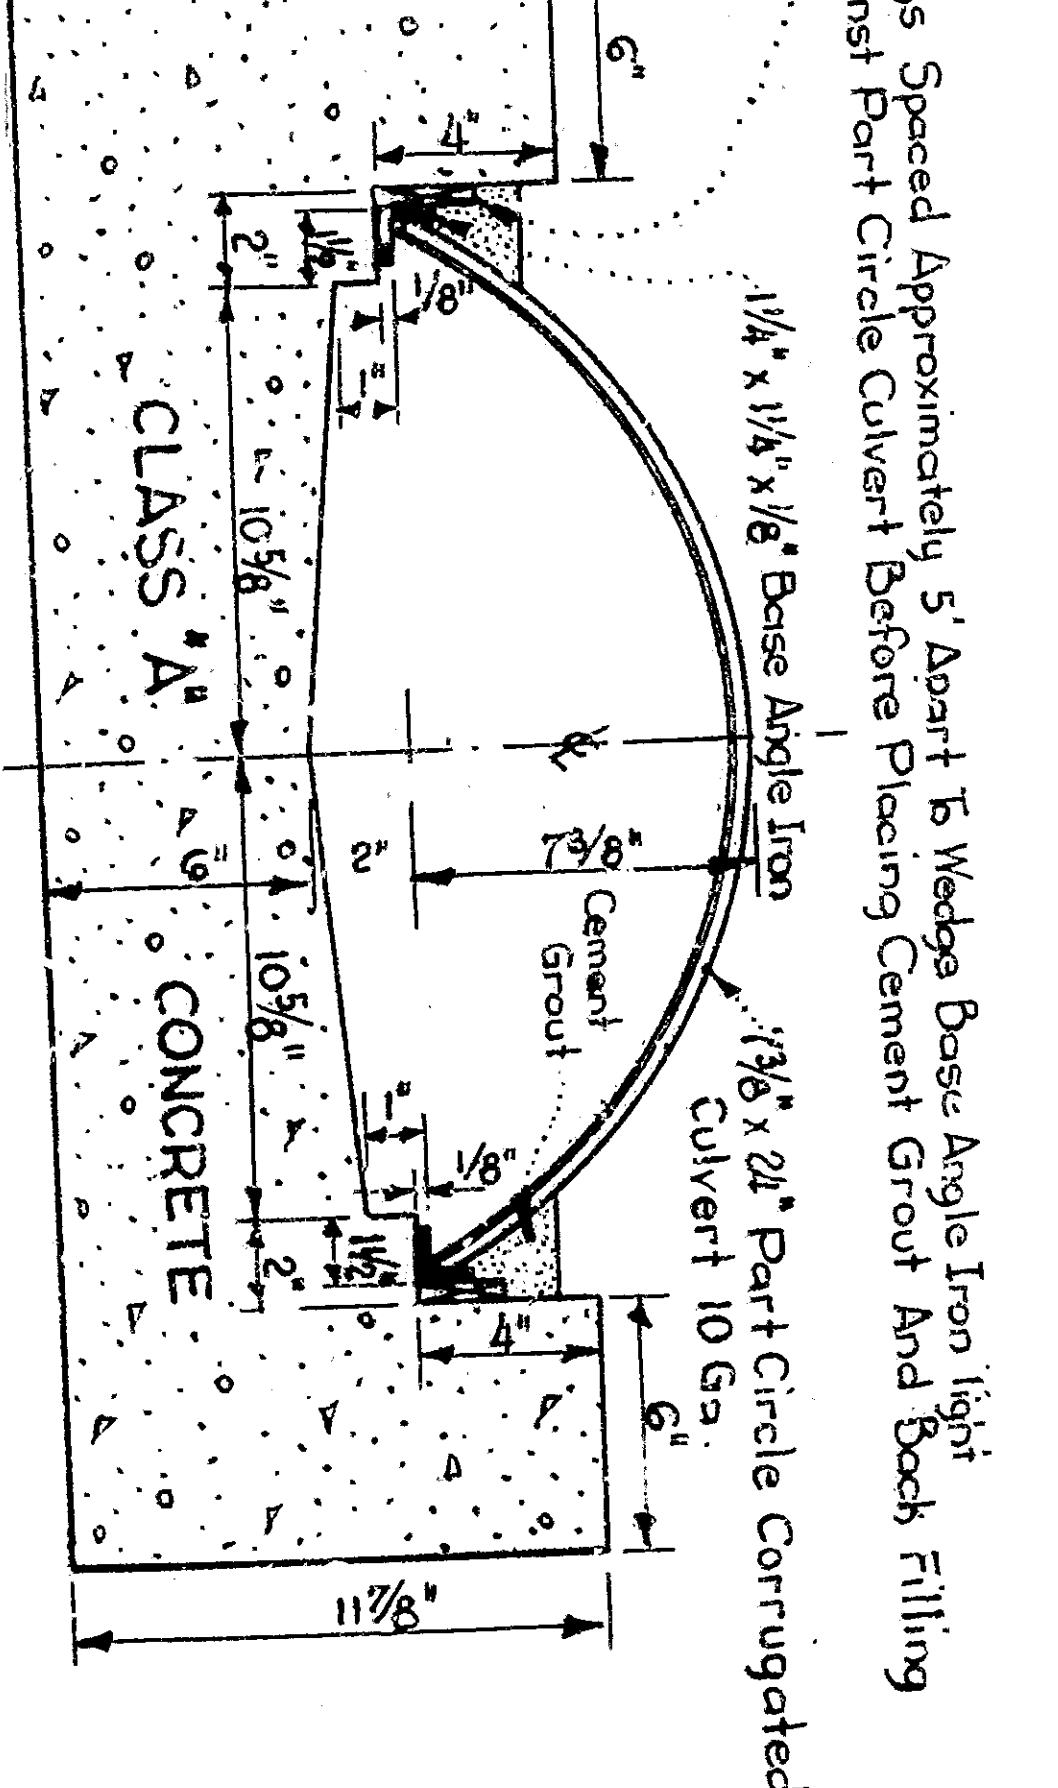

SECTION C-C
STA 9+37.22 - STA 9+42.72
Scale 1/2" = 1'-0"

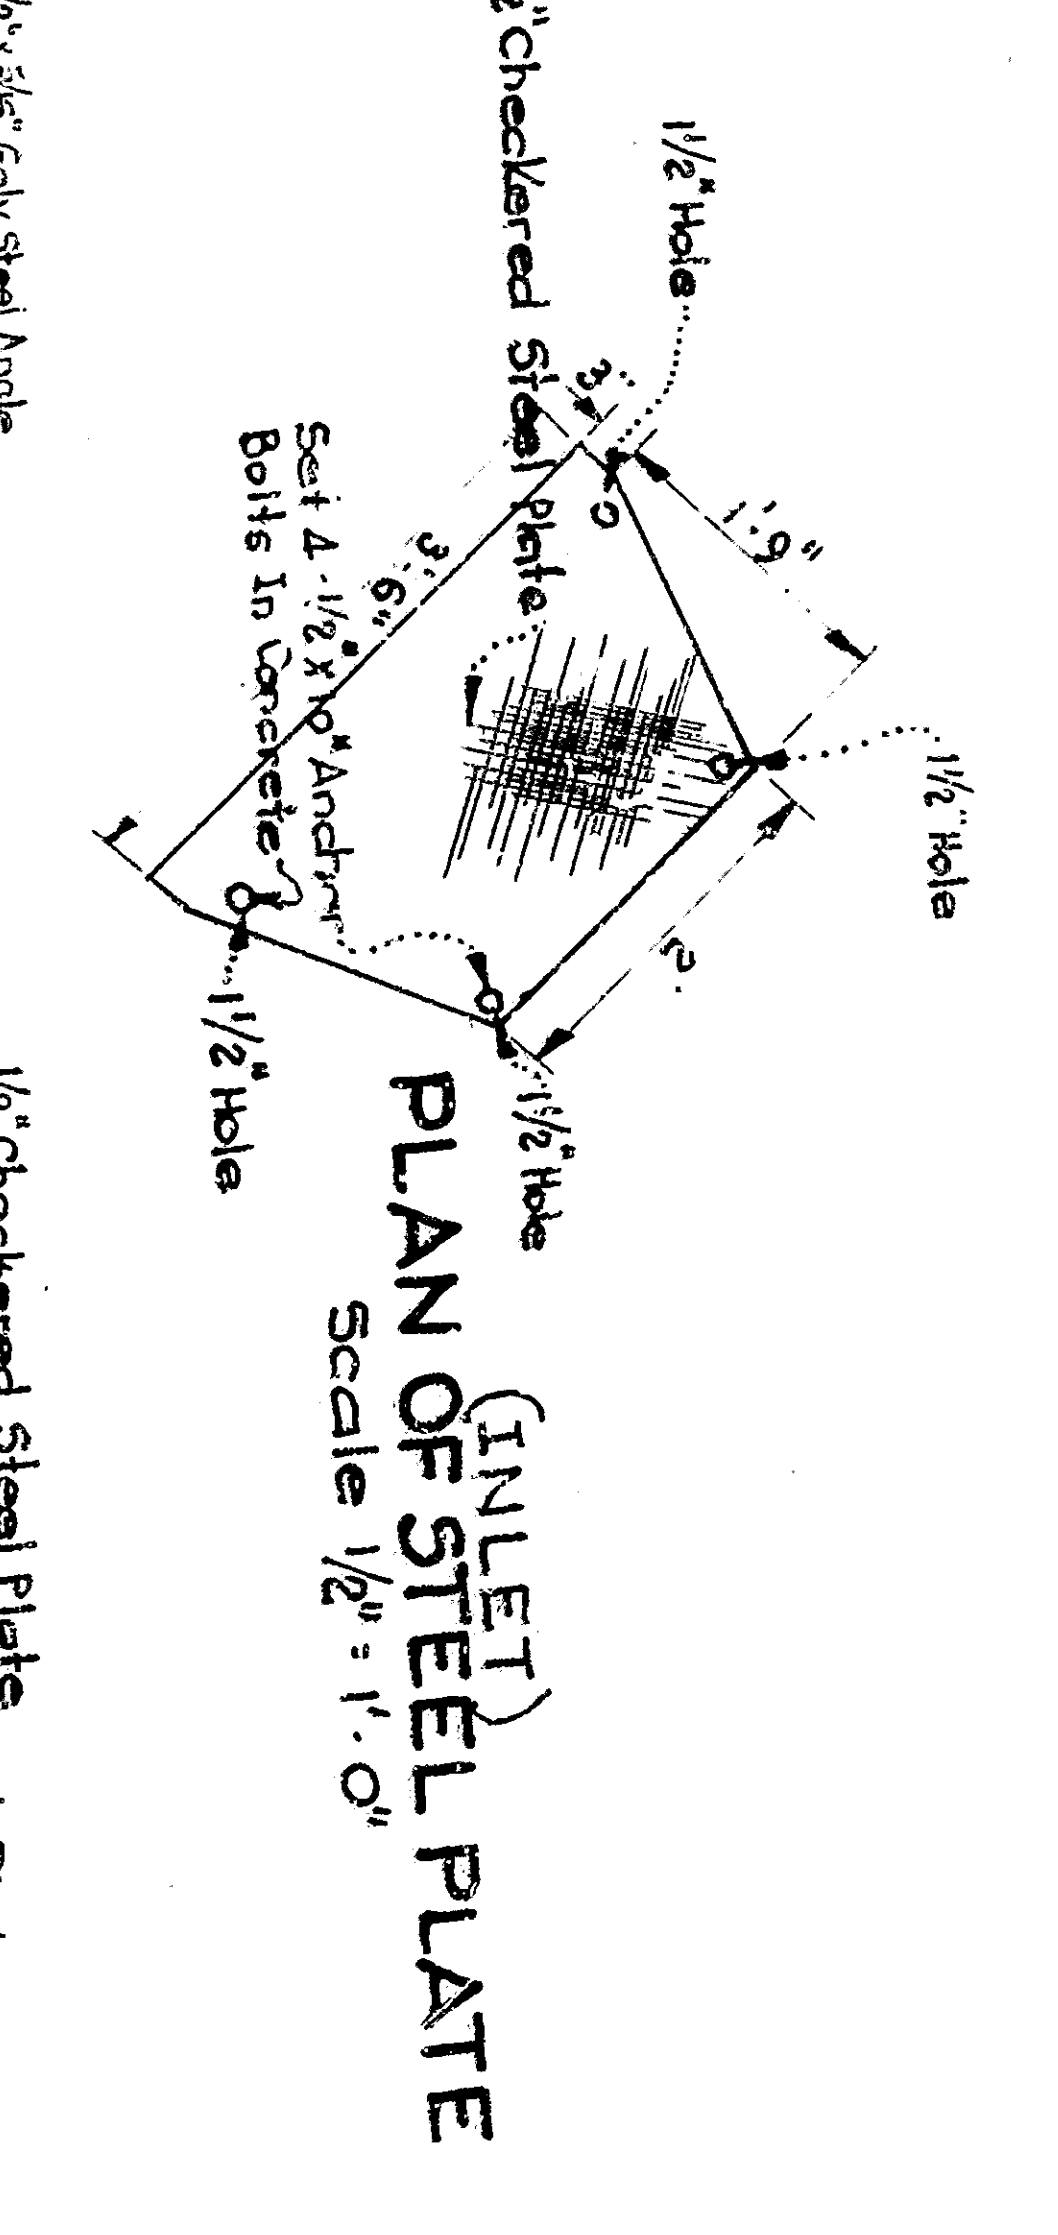

PLAN OF STEEL PLATE
Scale 1/2" = 1'-0"

DETAIL OF SUPPORT
Scale 1" = 1'-0"

SECTION A-A
Scale 1/2" = 1'-0"

END OF PROJECT STA. 0+12

PLAN OF STEEL PLATE
Scale 1/2" = 1'-0"

TYPICAL SECTION
RCC CURB & GUTTER
Scale 3/4" = 1'-0"

TYPICAL SECTION
3" RCC CROSS GUTTER
Scale 3/4" = 1'-0"

CULVERT INLET DETAIL
Scale 1/2" = 1'-0"

SECTION B-B
STA 8+42.36 - STA 9+36.22
Scale 1/2" = 1'-0"

PLAN ADOPTED

SECTION D-D
CULVERT OUTLET DETAIL
Scale 1/2" = 1'-0"

DEPARTMENT OF ENGINEERING
CITY OF SAN BERNARDINO
HUFF STREET
EUREKA AVE & W STREET
CURBS, GUTTERS & PAVING













NOTE: All work indicated on these plans shall be done in accordance with applicable provisions of specifications DT 2271.

BENCH MARKS:
Elevation used on pipe of Mill Street and Eureka Ave.
Elevation used on pipe of Mill Street and W Street.

Partwork to be grade 1/4" above per ft. from property line to curb.

16" dia. Compacted Pipe Arch

APPROVED: [Signature]
SUBMITTED BY: [Signature]
DRAWN BY: [Signature]
CHECKED BY: [Signature]

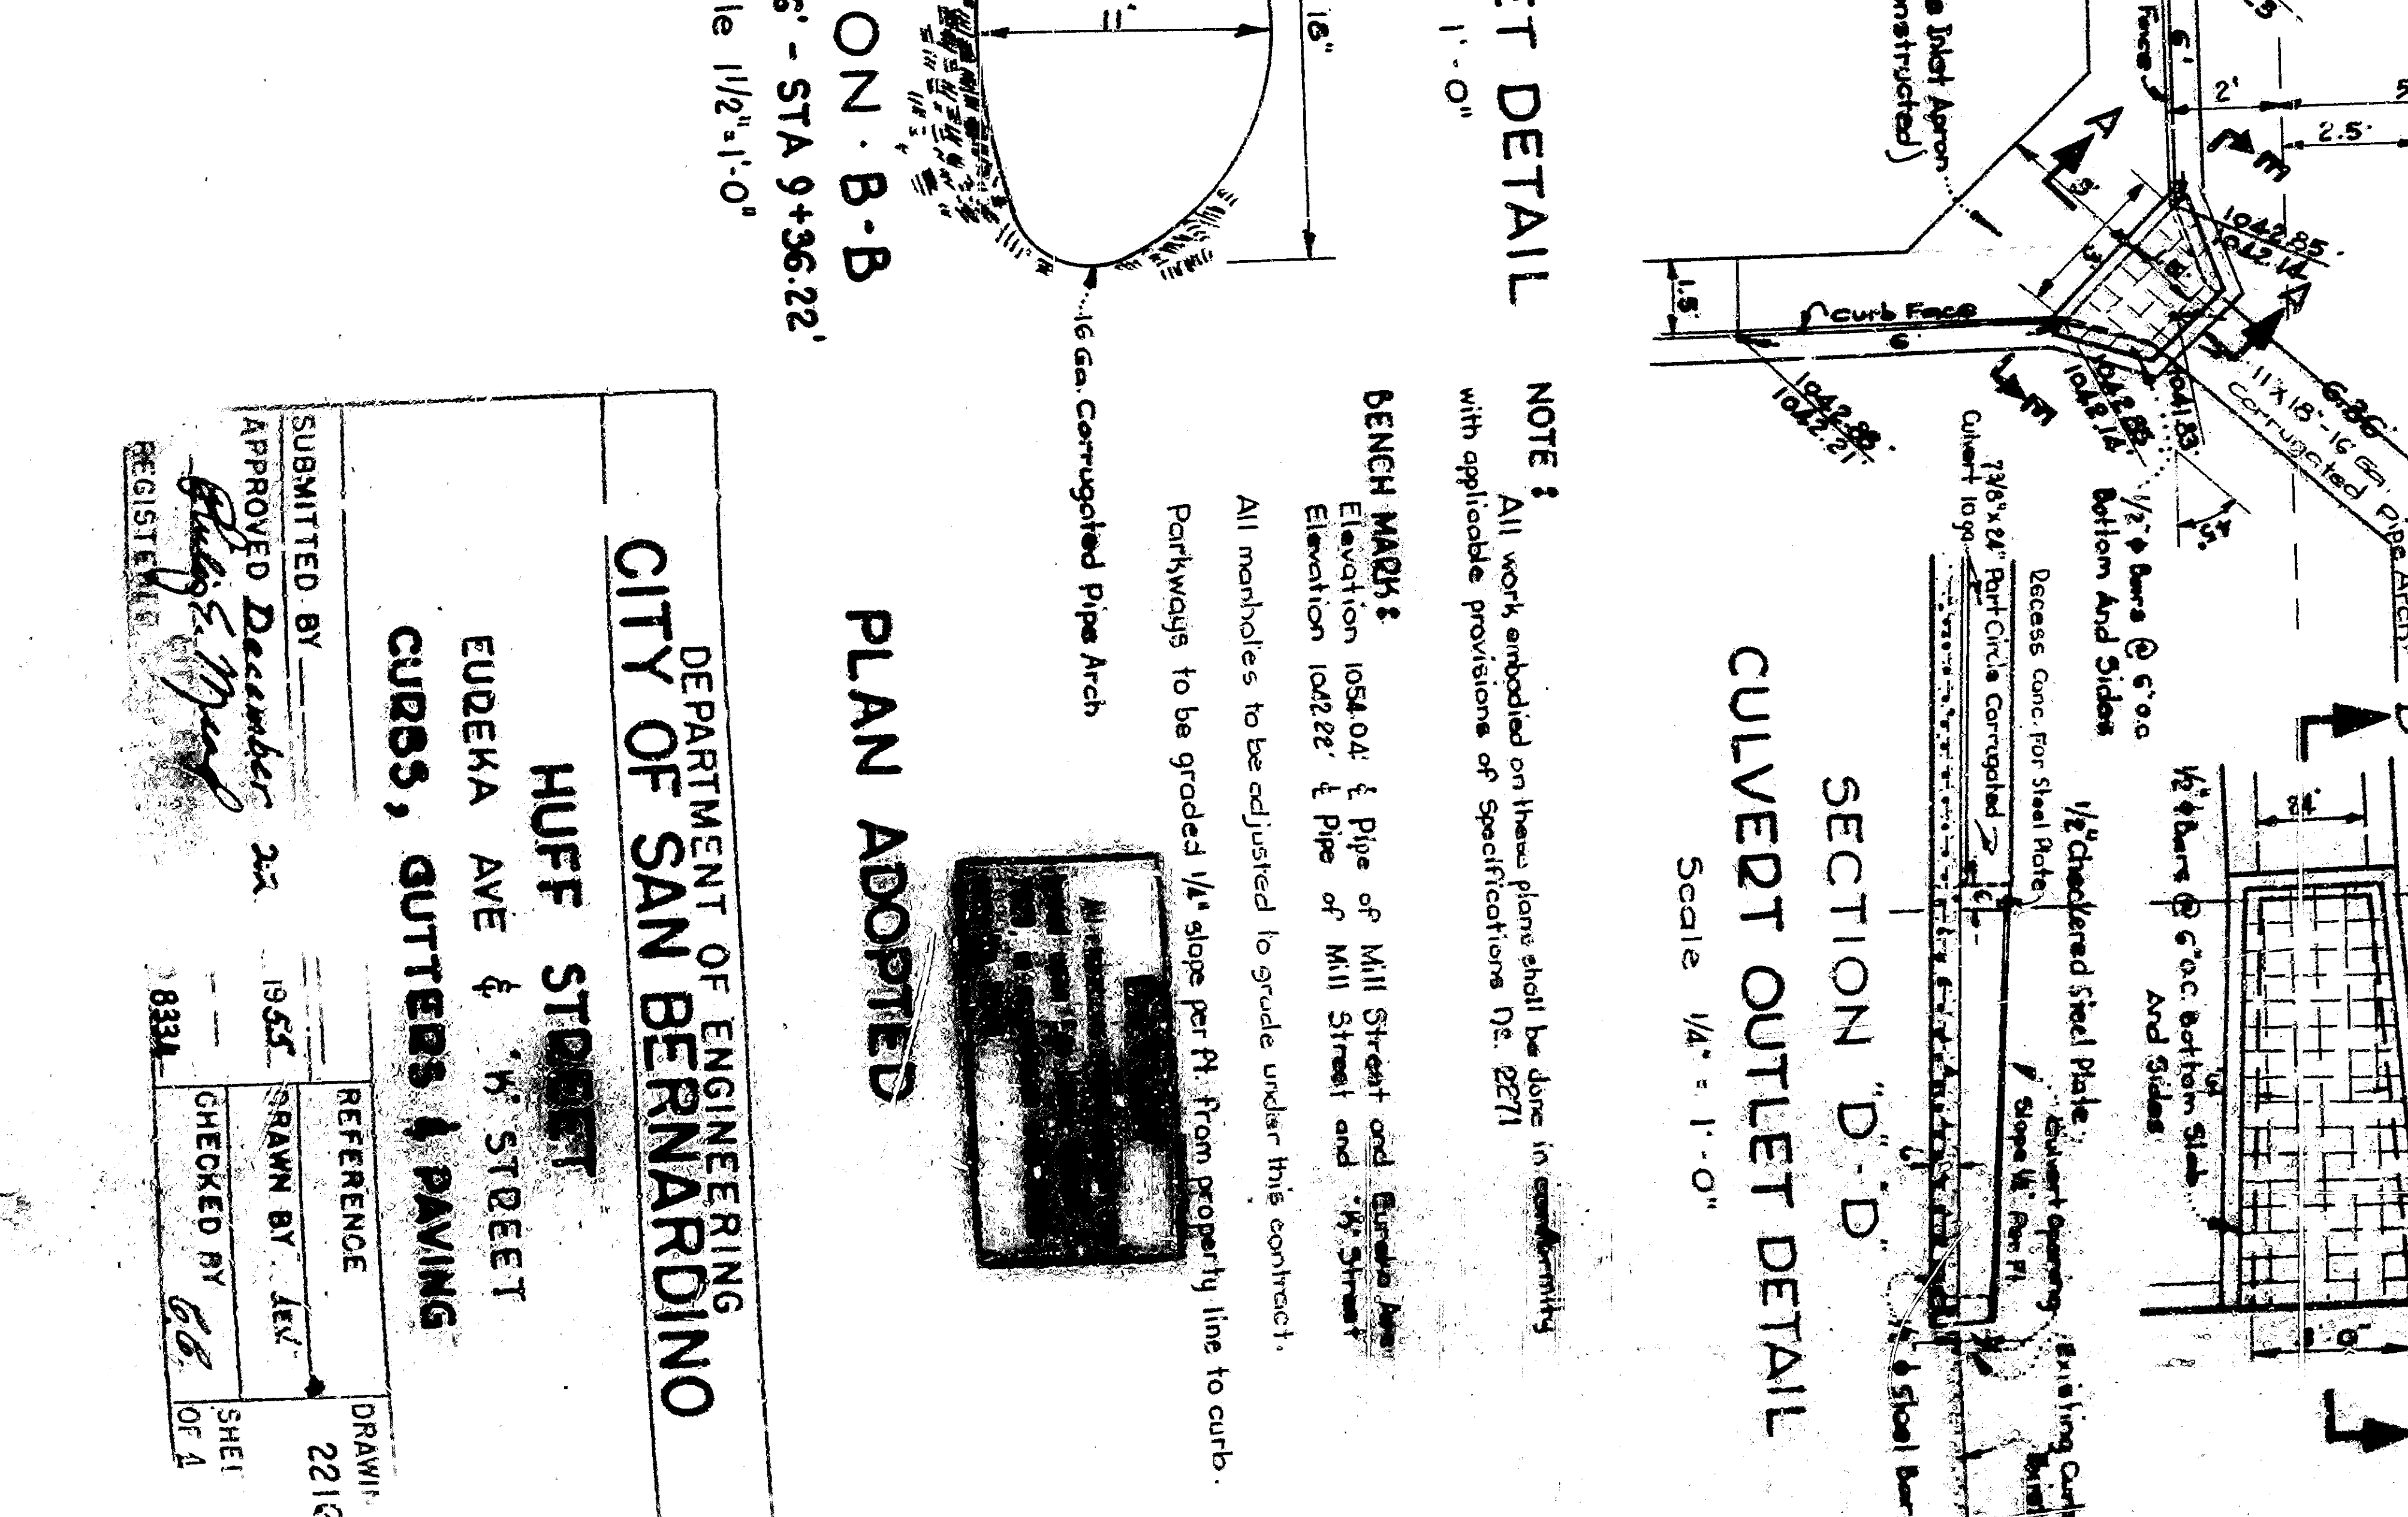 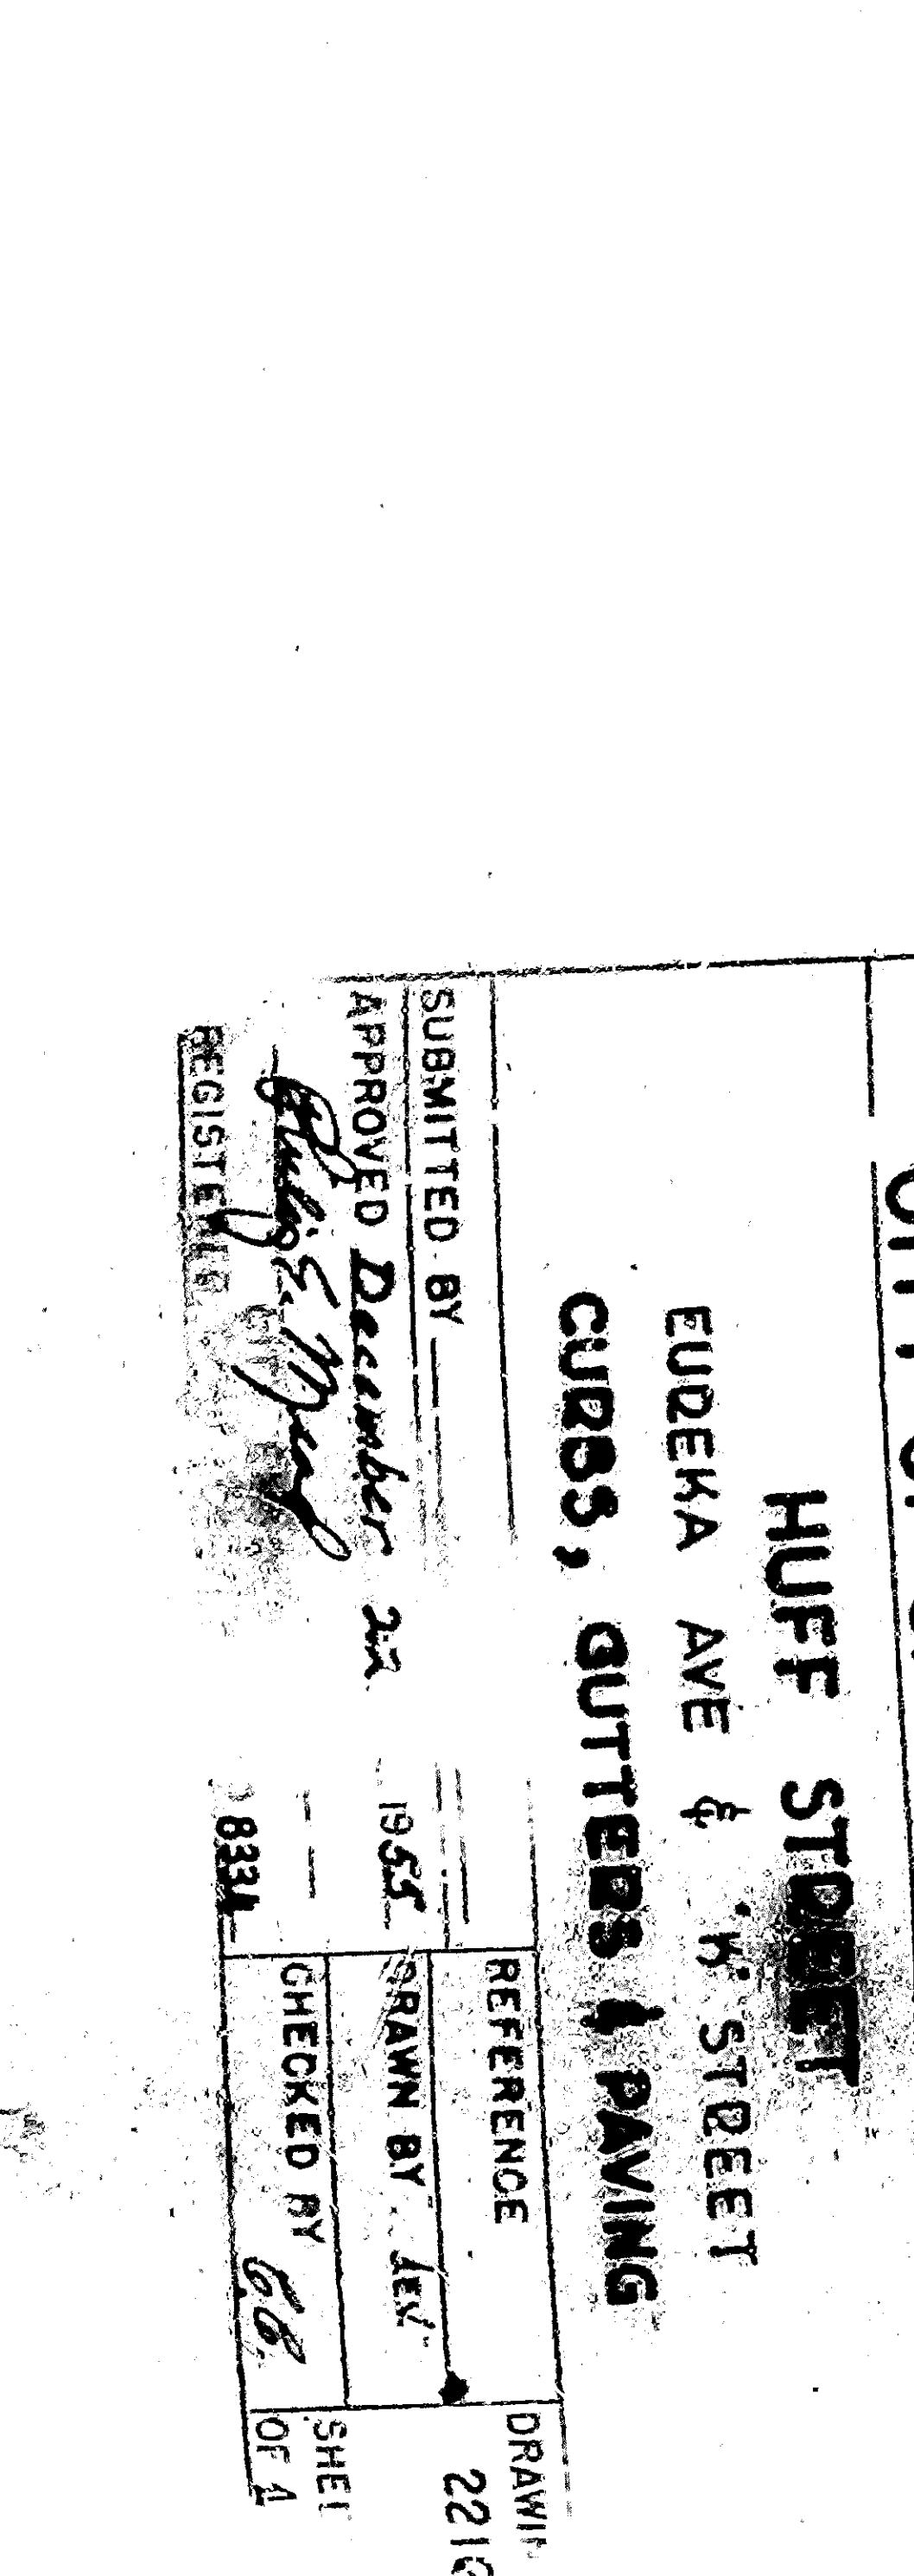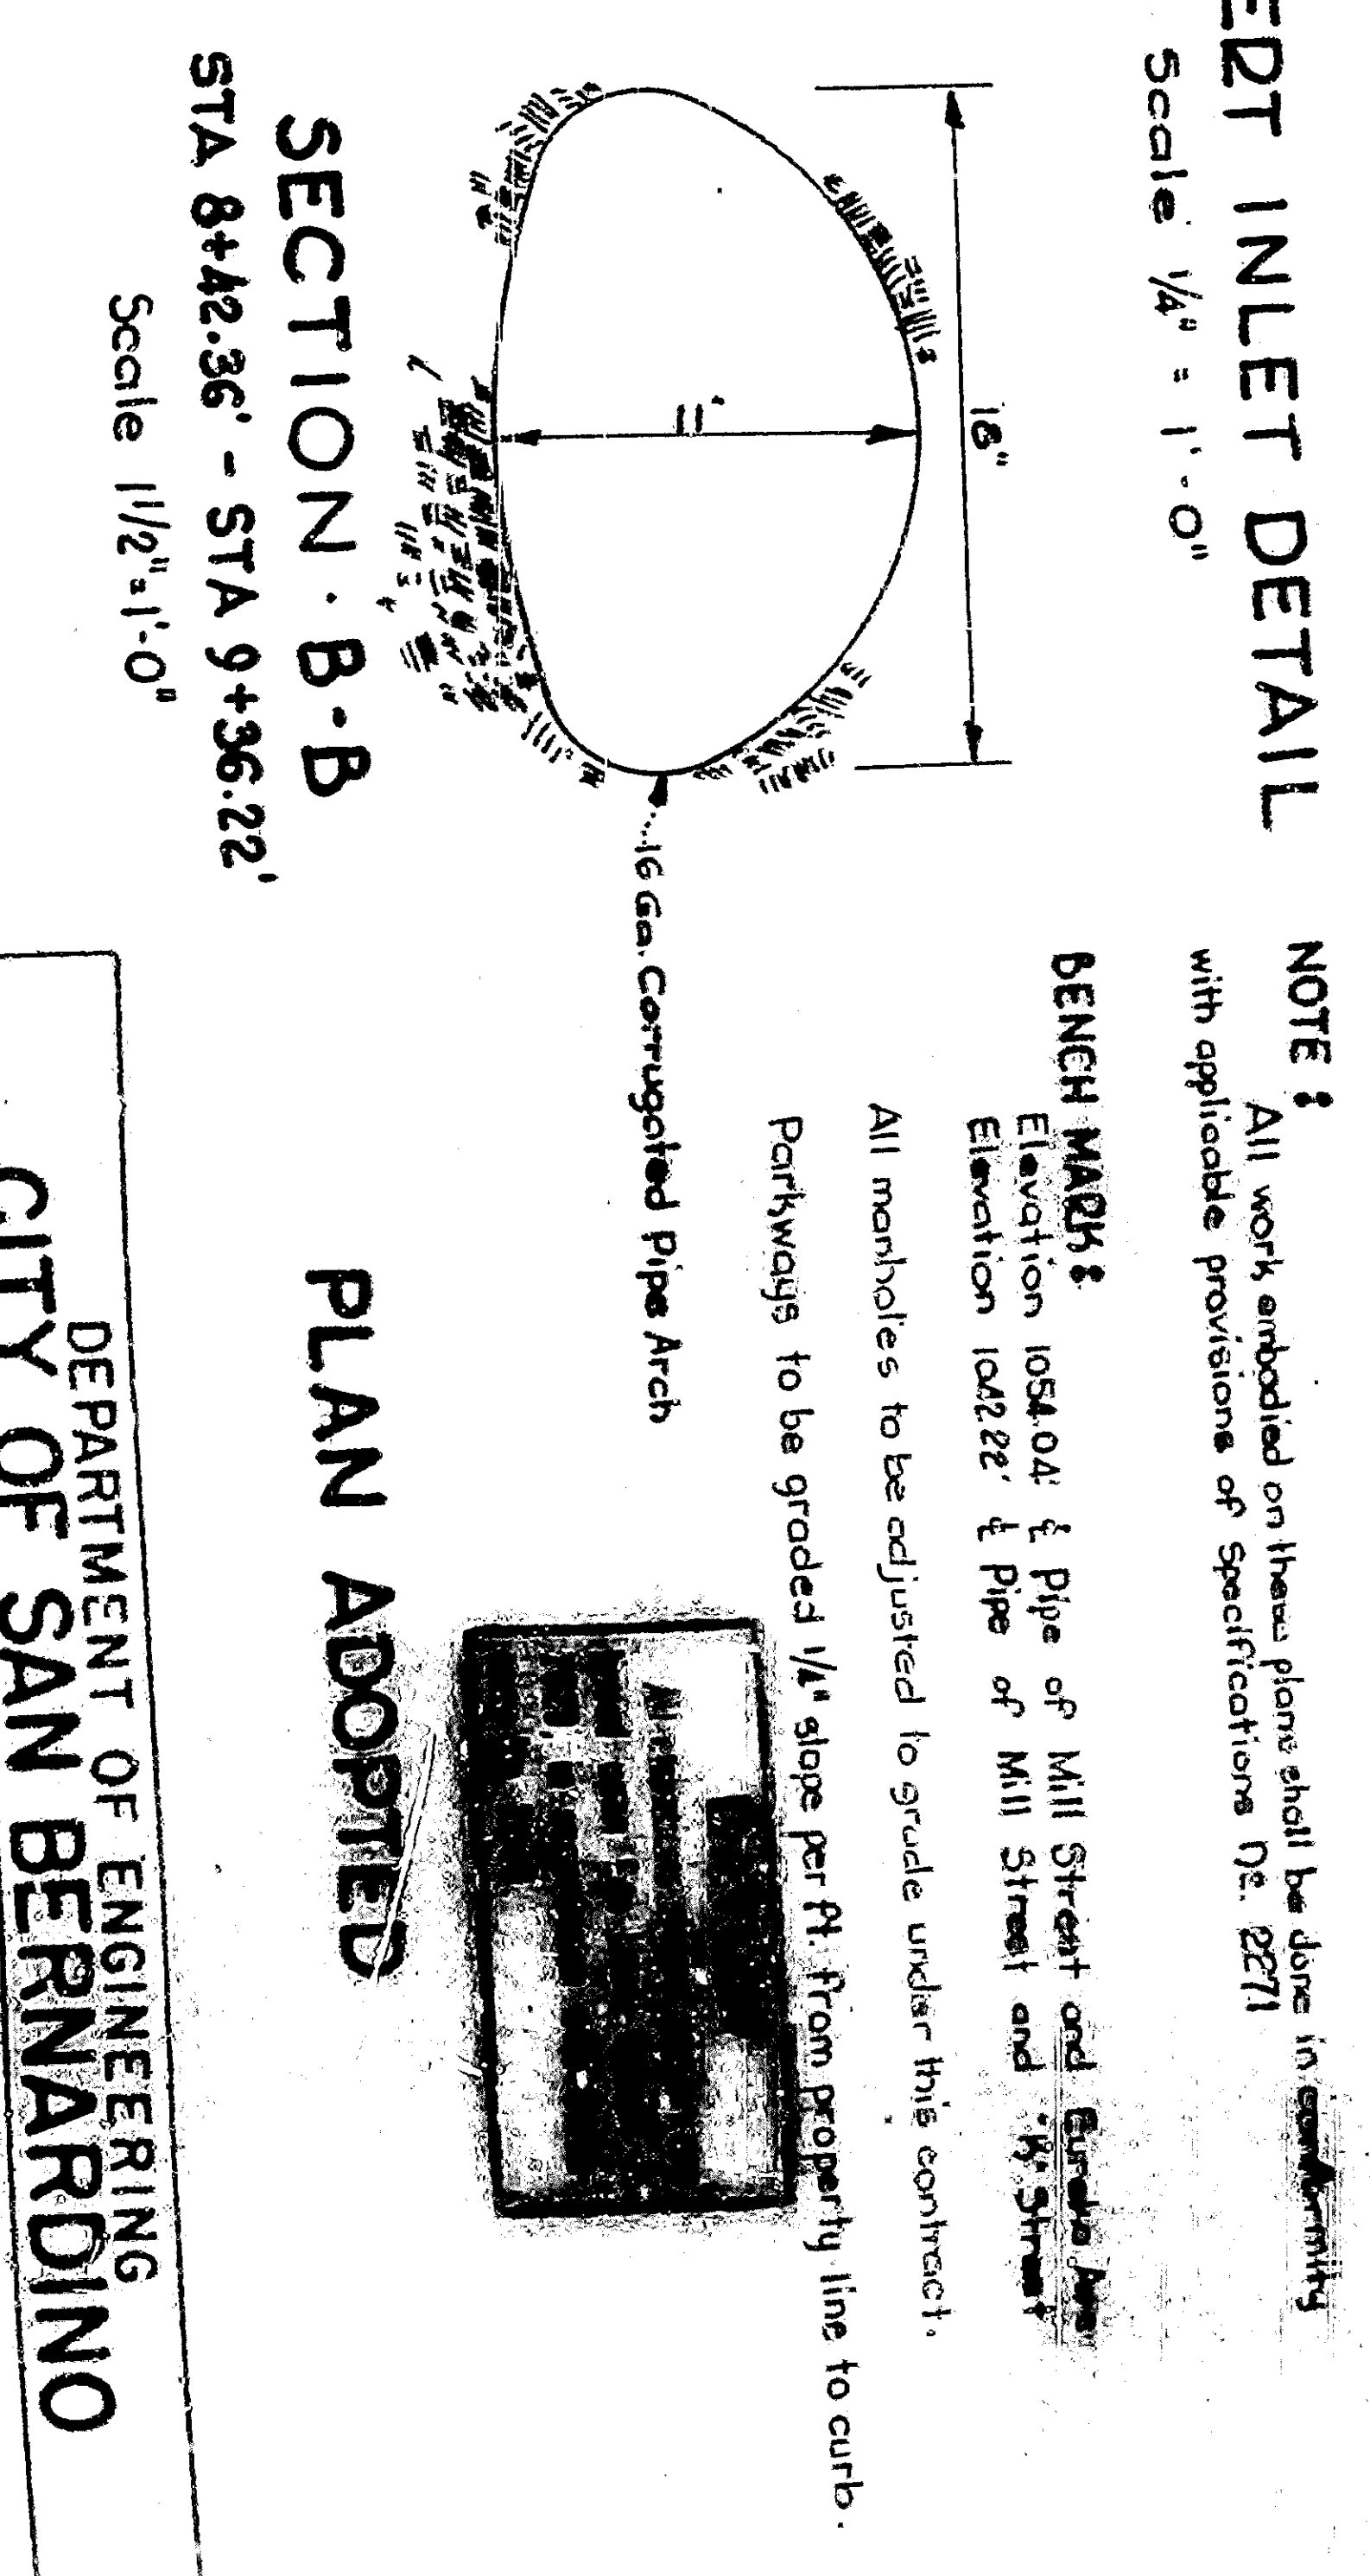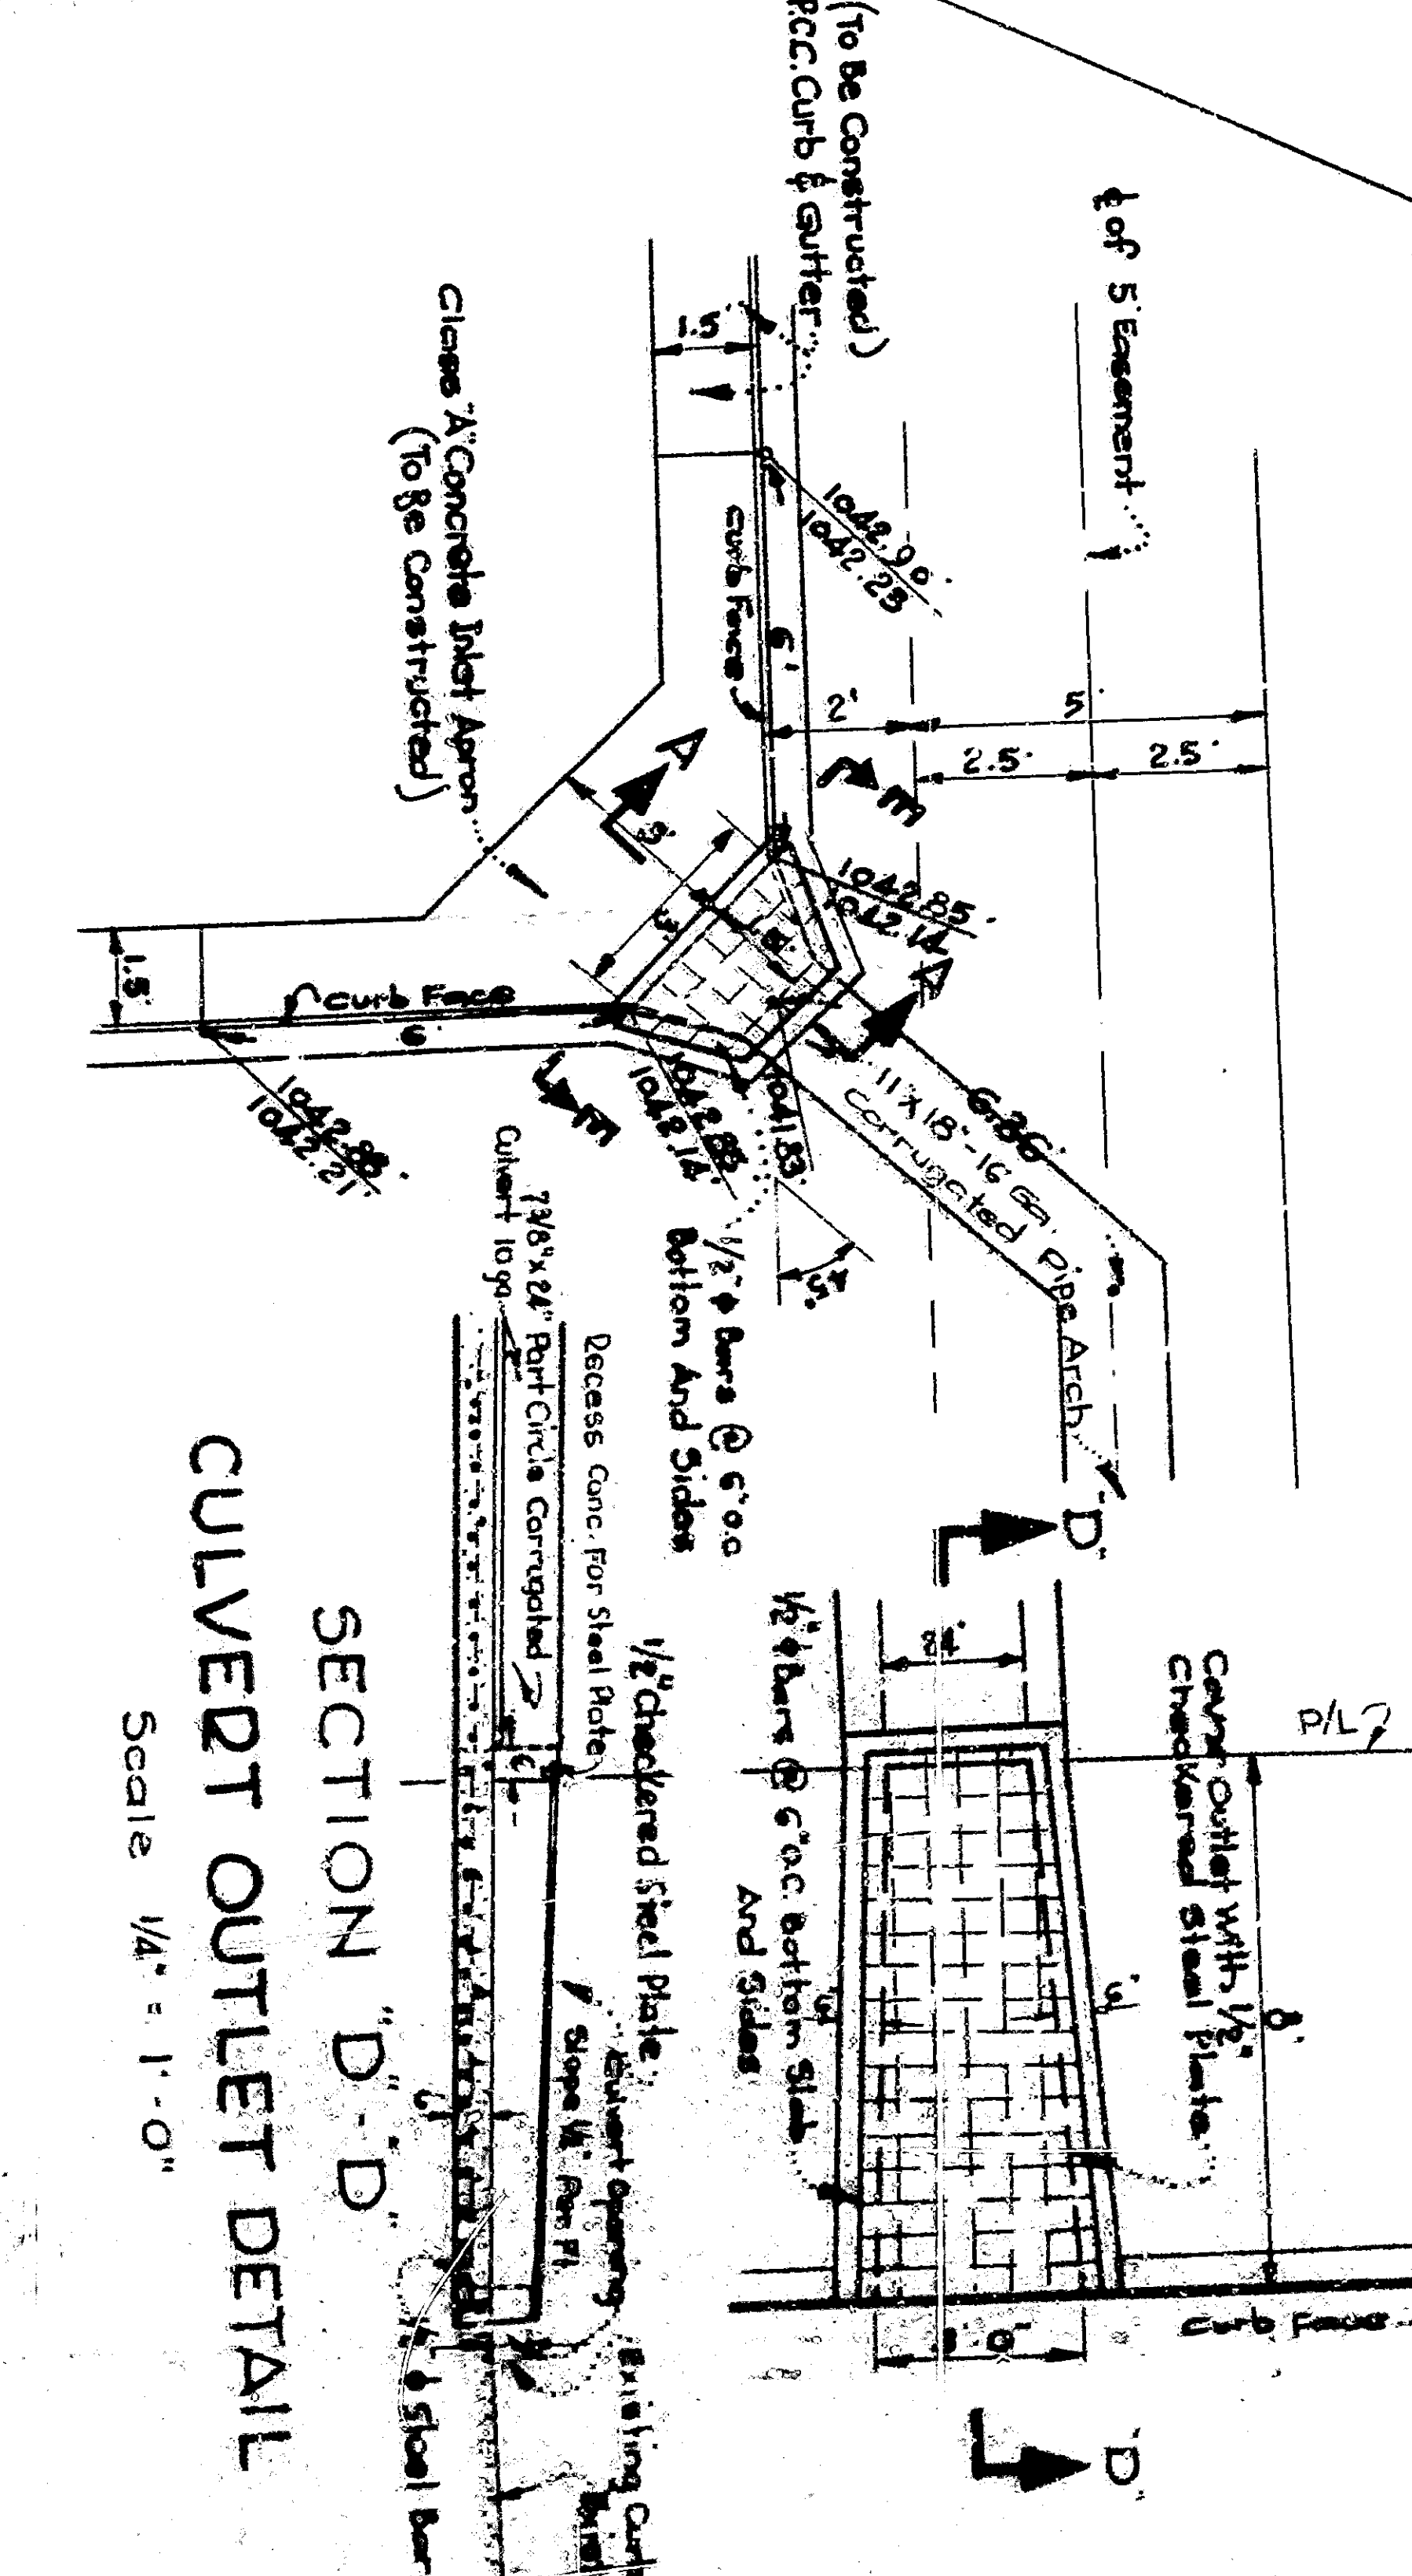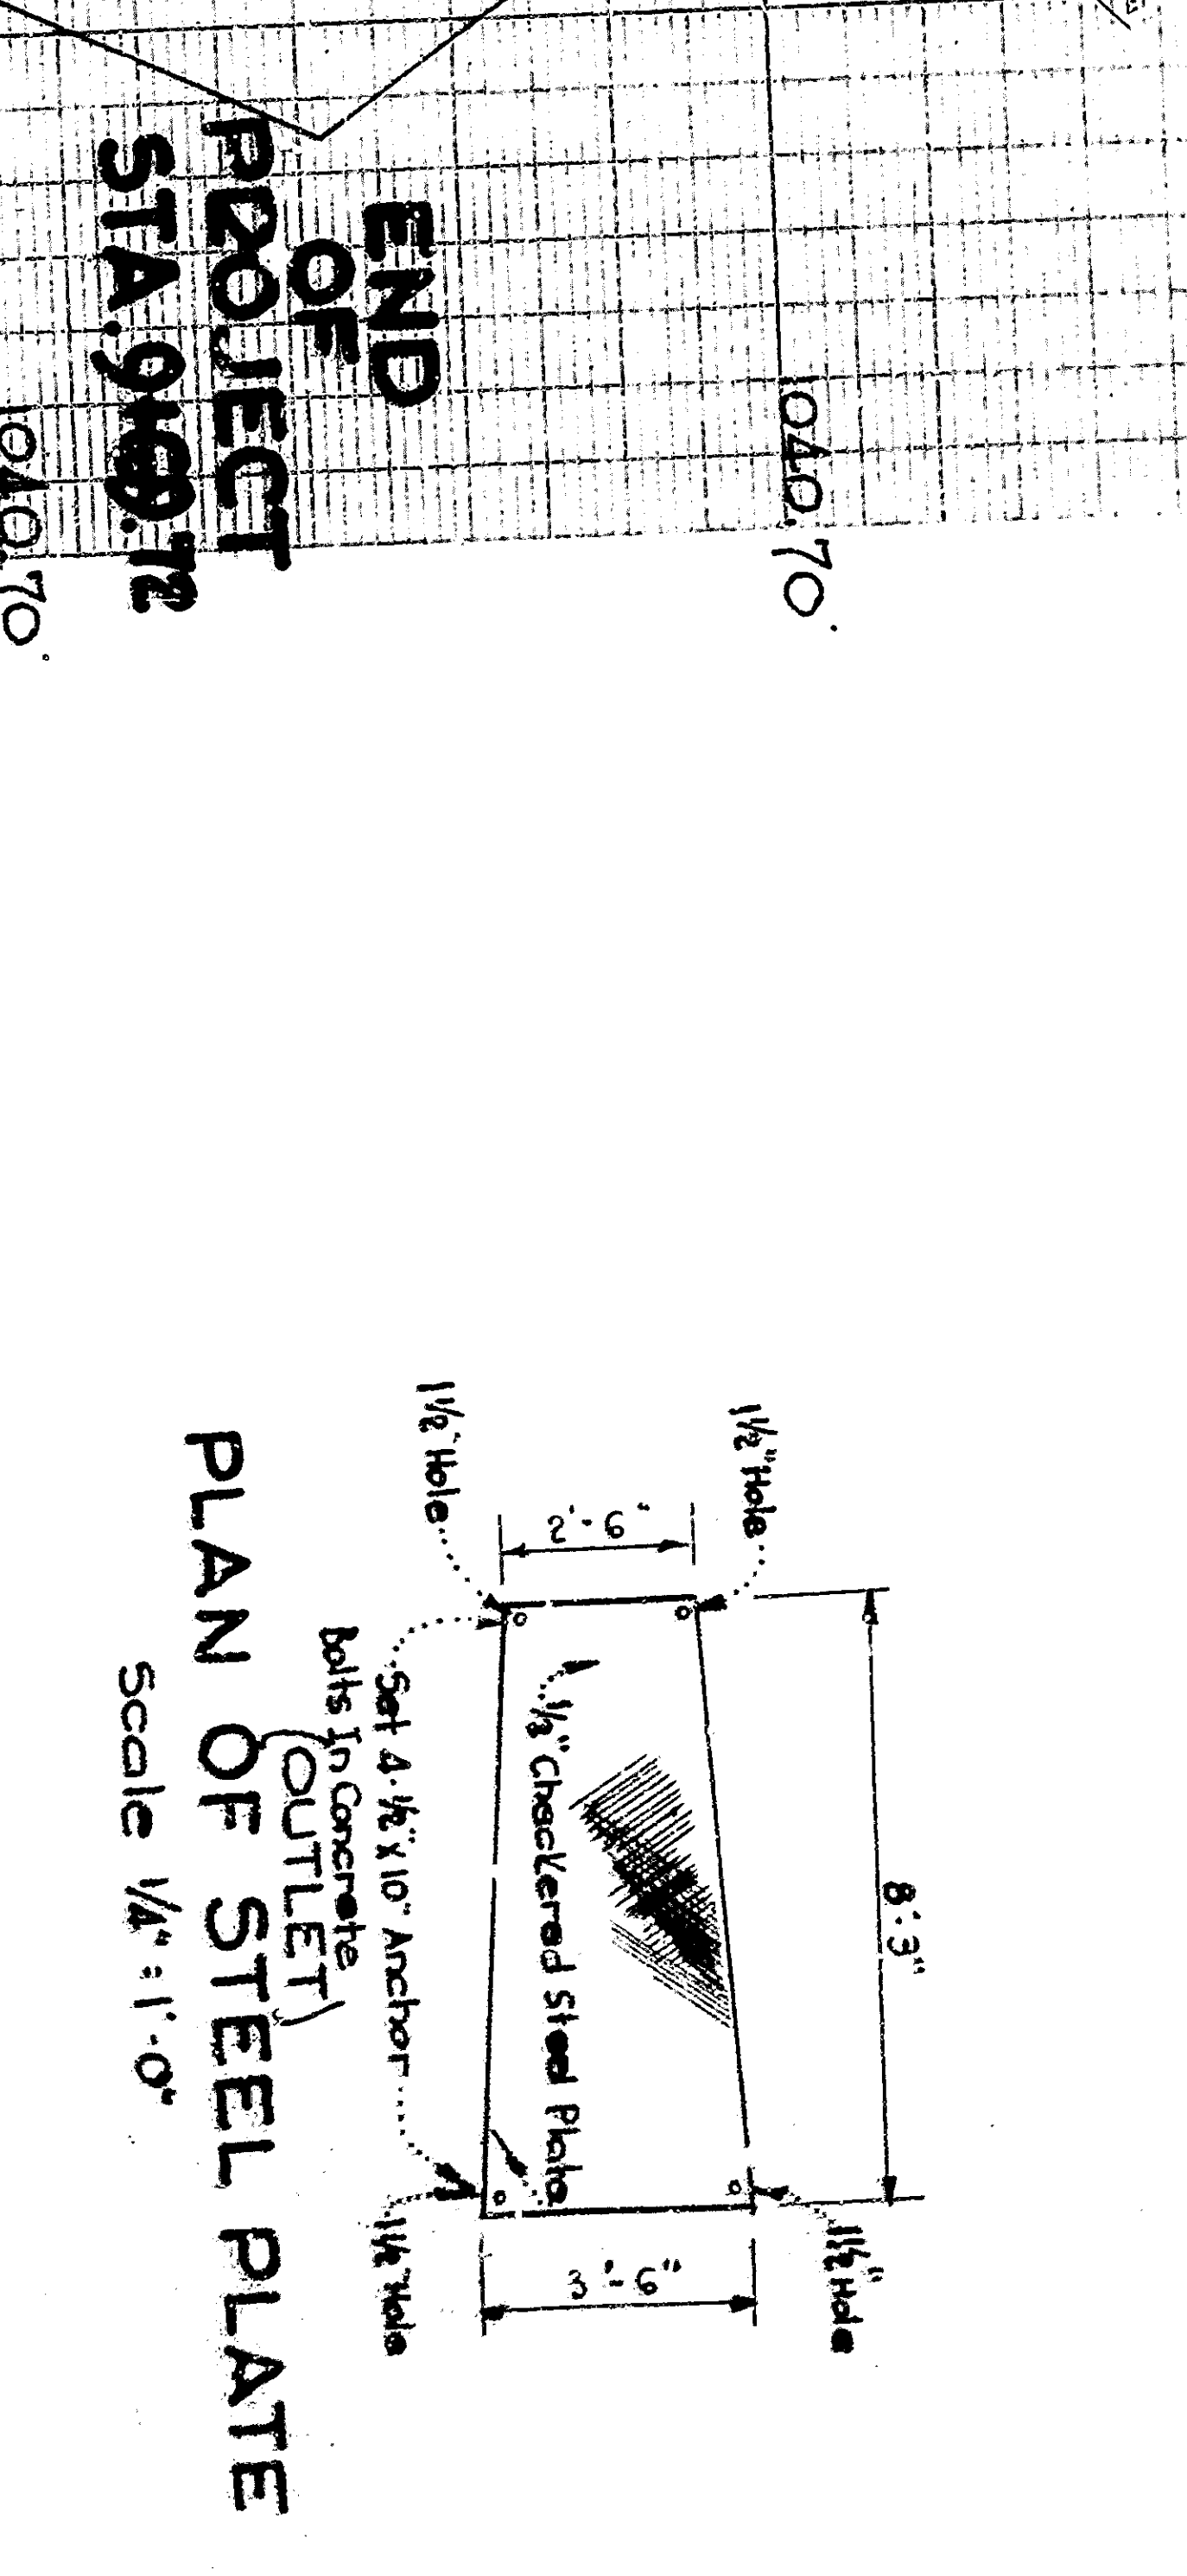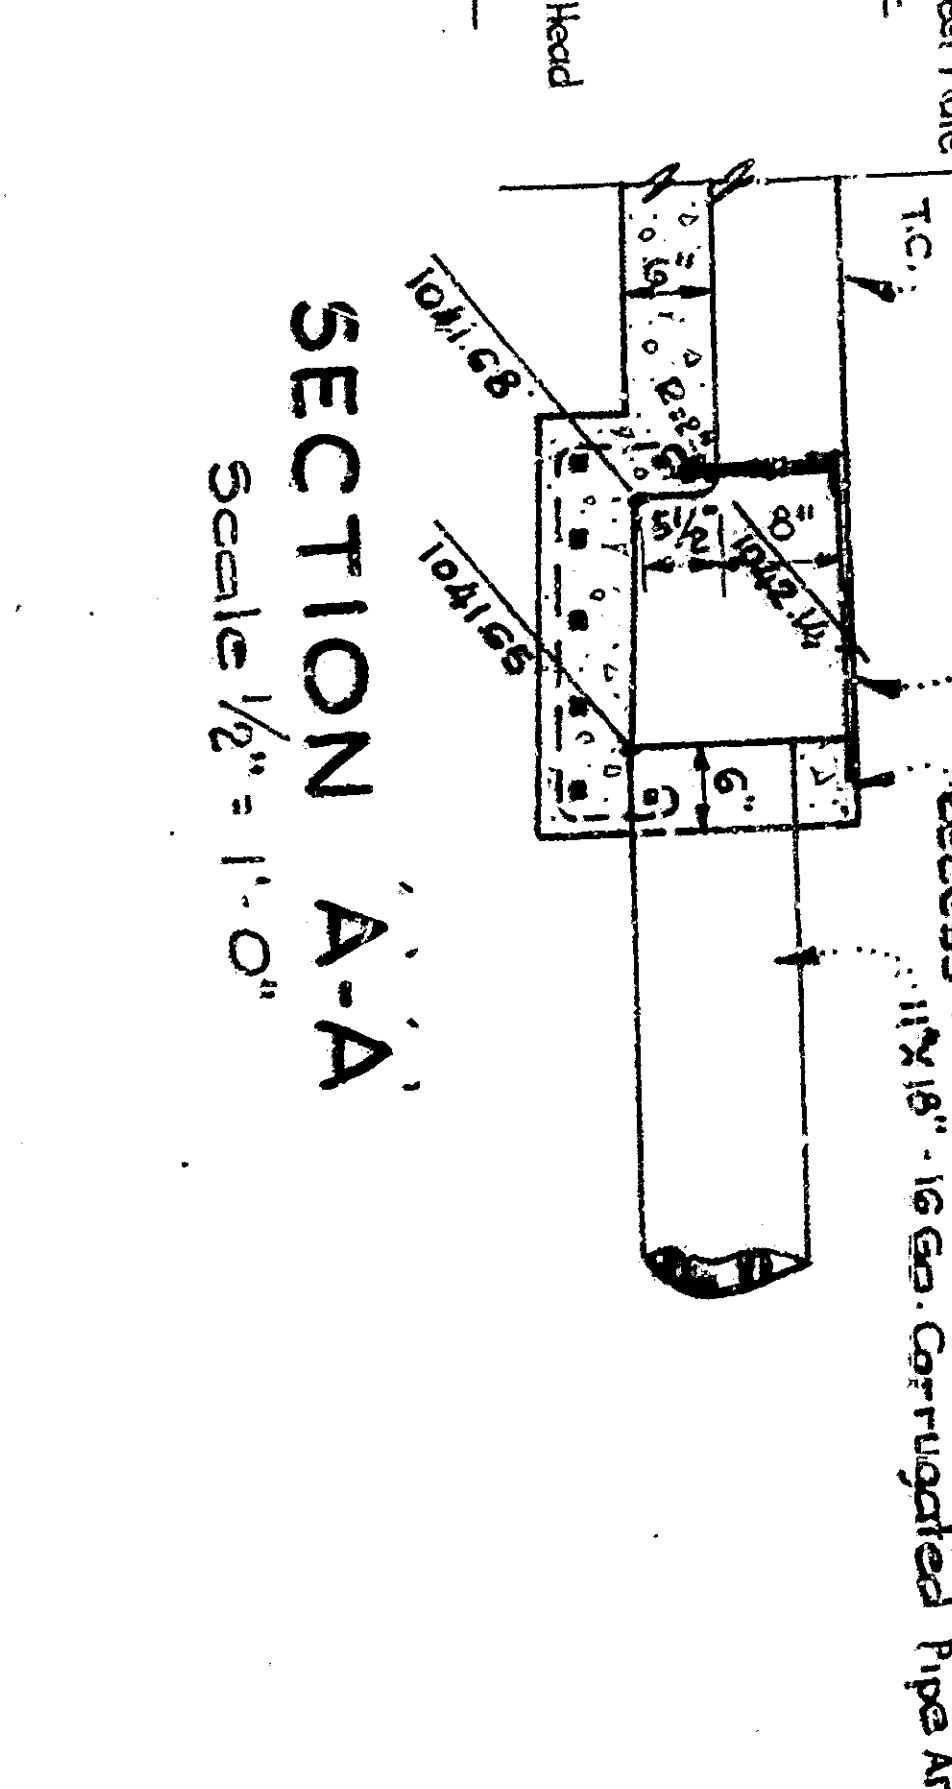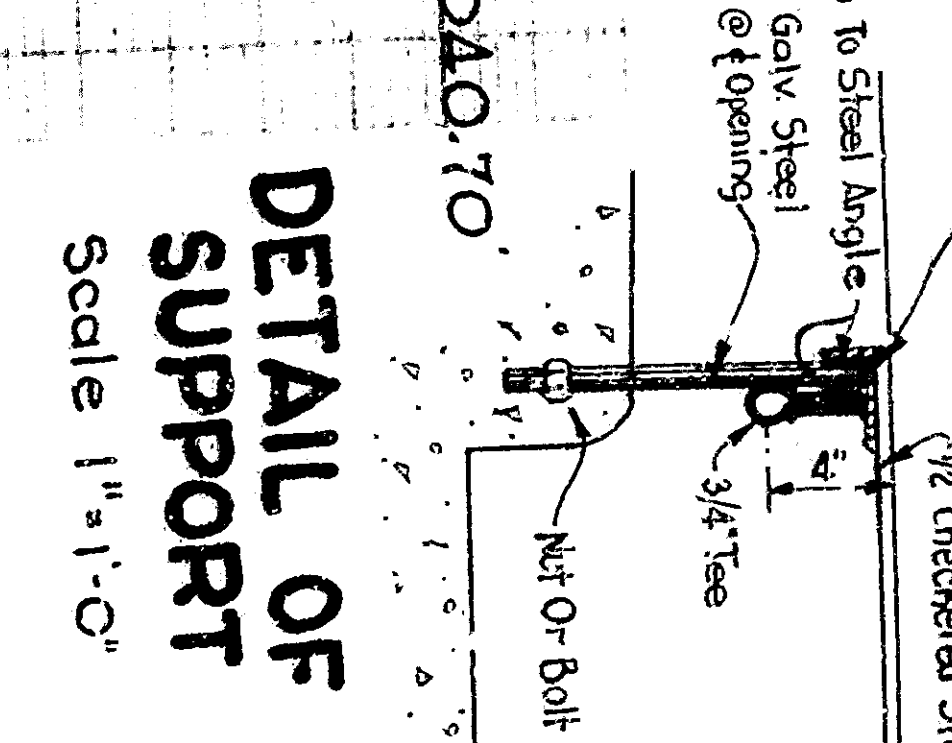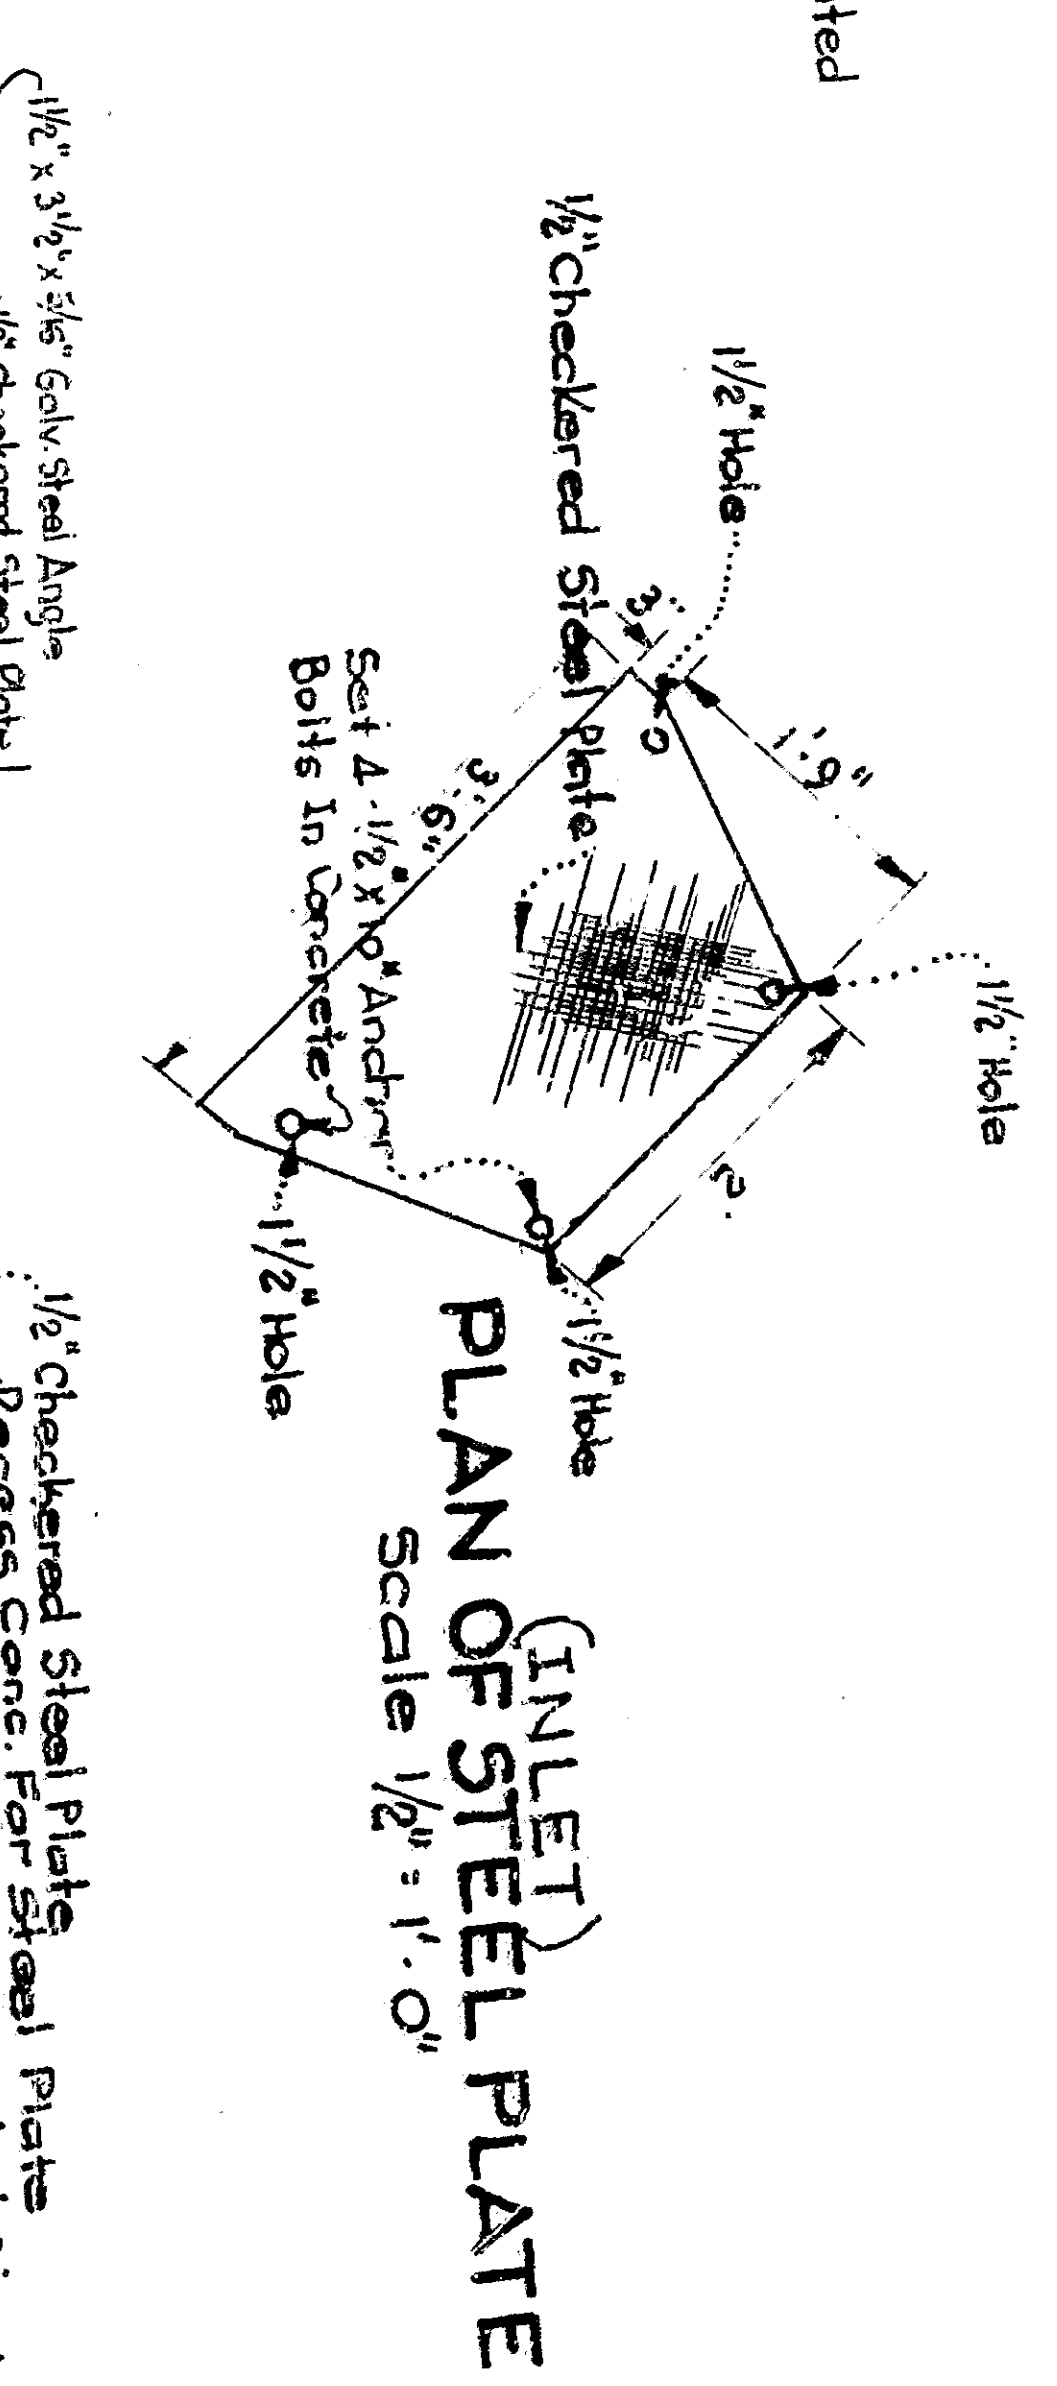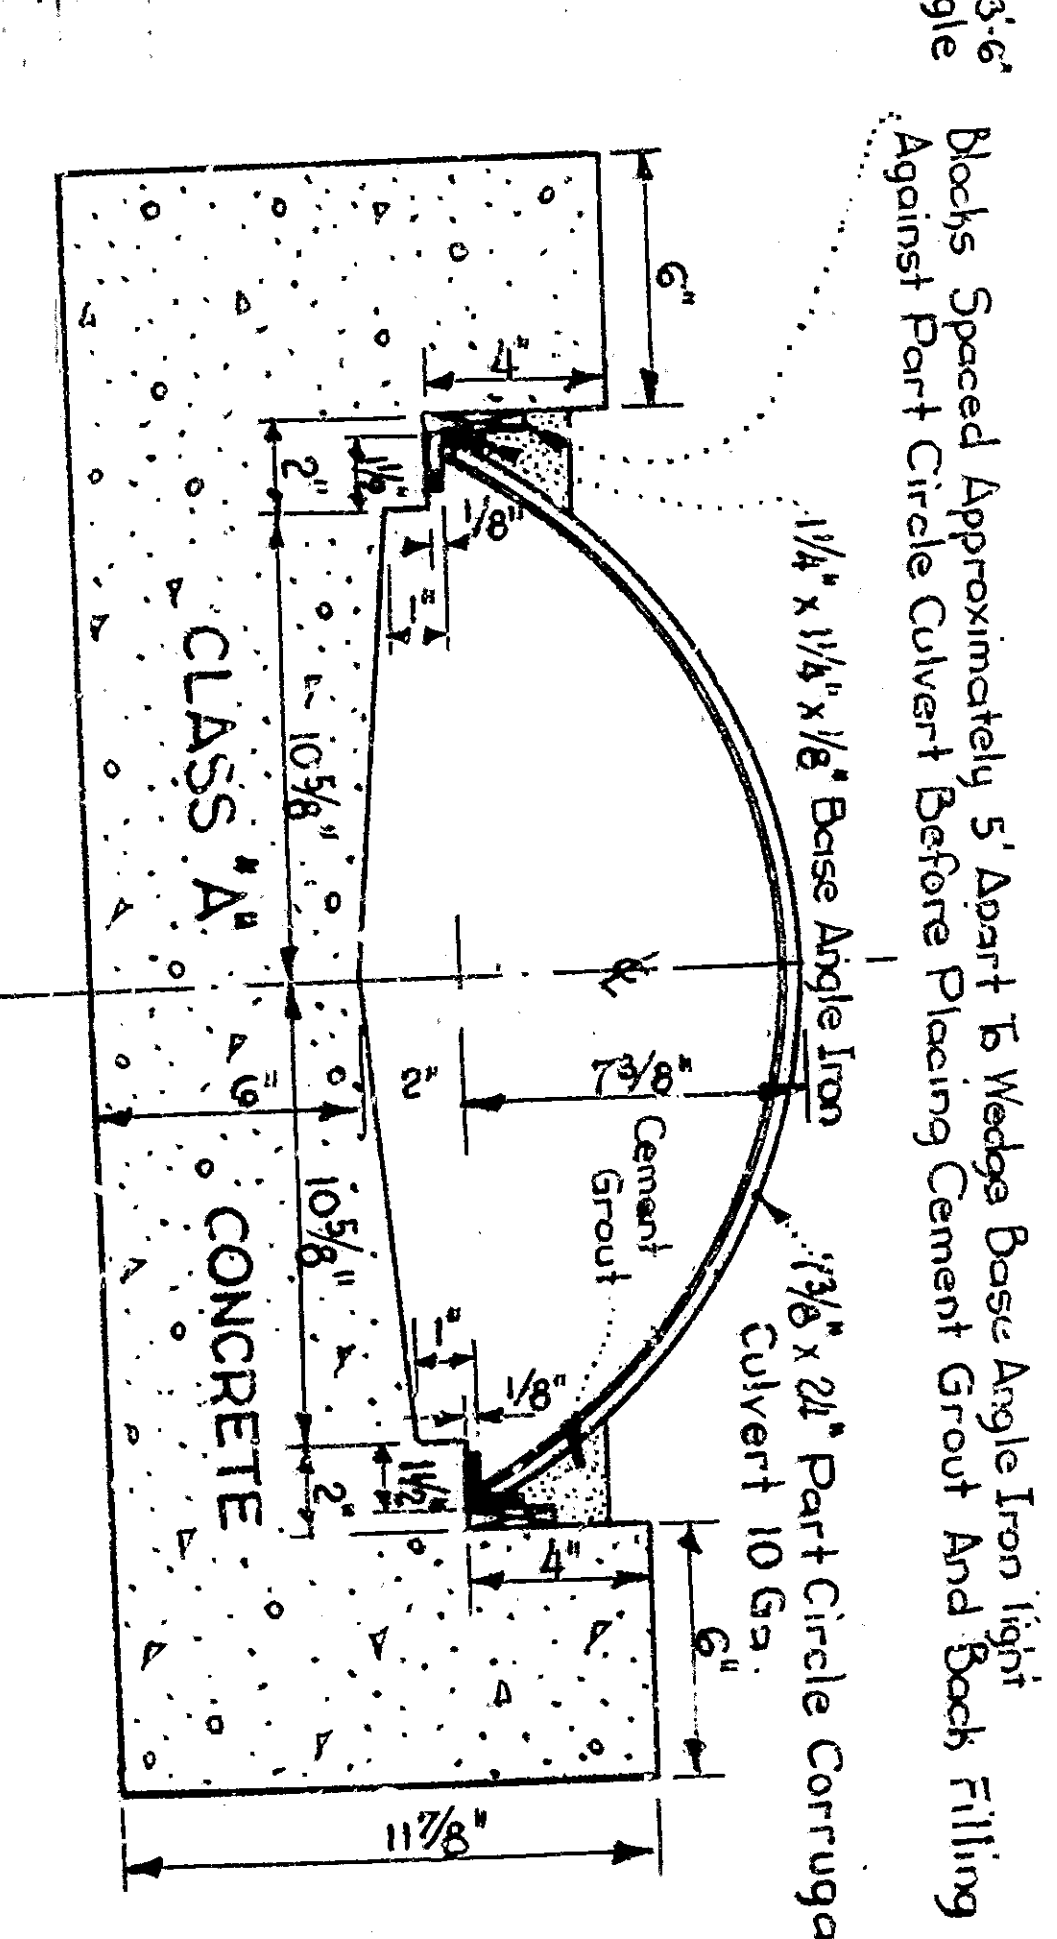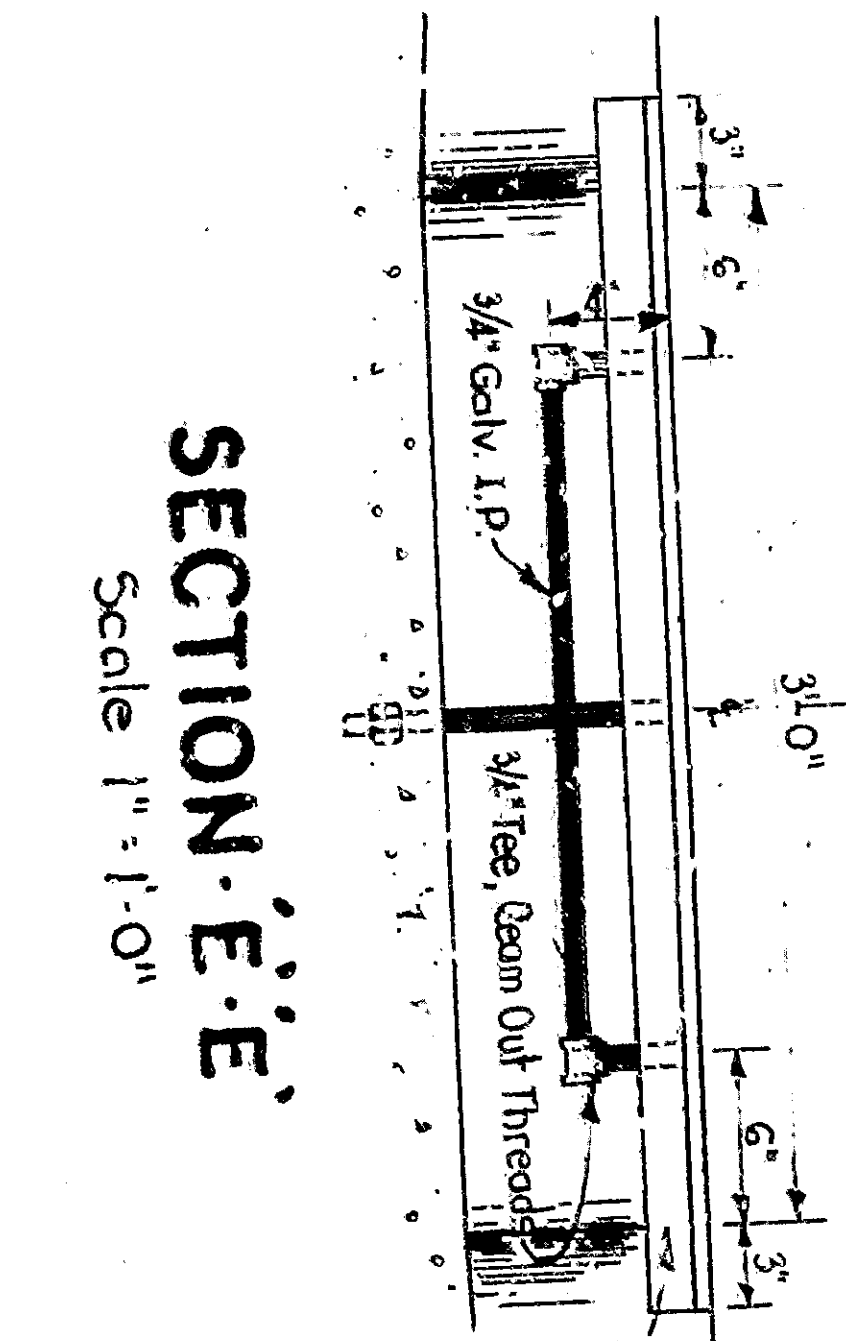 

CITY OF SAN BERNARDINO
 DEPARTMENT OF ENGINEERING
HUFF STREET
 EUREKA AVE & HUFF STREET
 CURBS, GUTTERS & PAVING

PLAN ADOPTED

NOTE: All work indicated on these plans shall be done in accordance with applicable provisions of specifications DT 2271.

REVISIONS:
 1. Elevation added to Pipe of Mill Street and Street Line
 Elevation added to Pipe of Mill Street and Street Line
 All manholes to be adjusted to grade under this contract.
 Partways to be grade 1/4" above per ft. from property line to curb.

APPROVED: _____
 SUBMITTED BY: _____
 DRAWN BY: _____
 CHECKED BY: _____
 REGISTERED: _____