
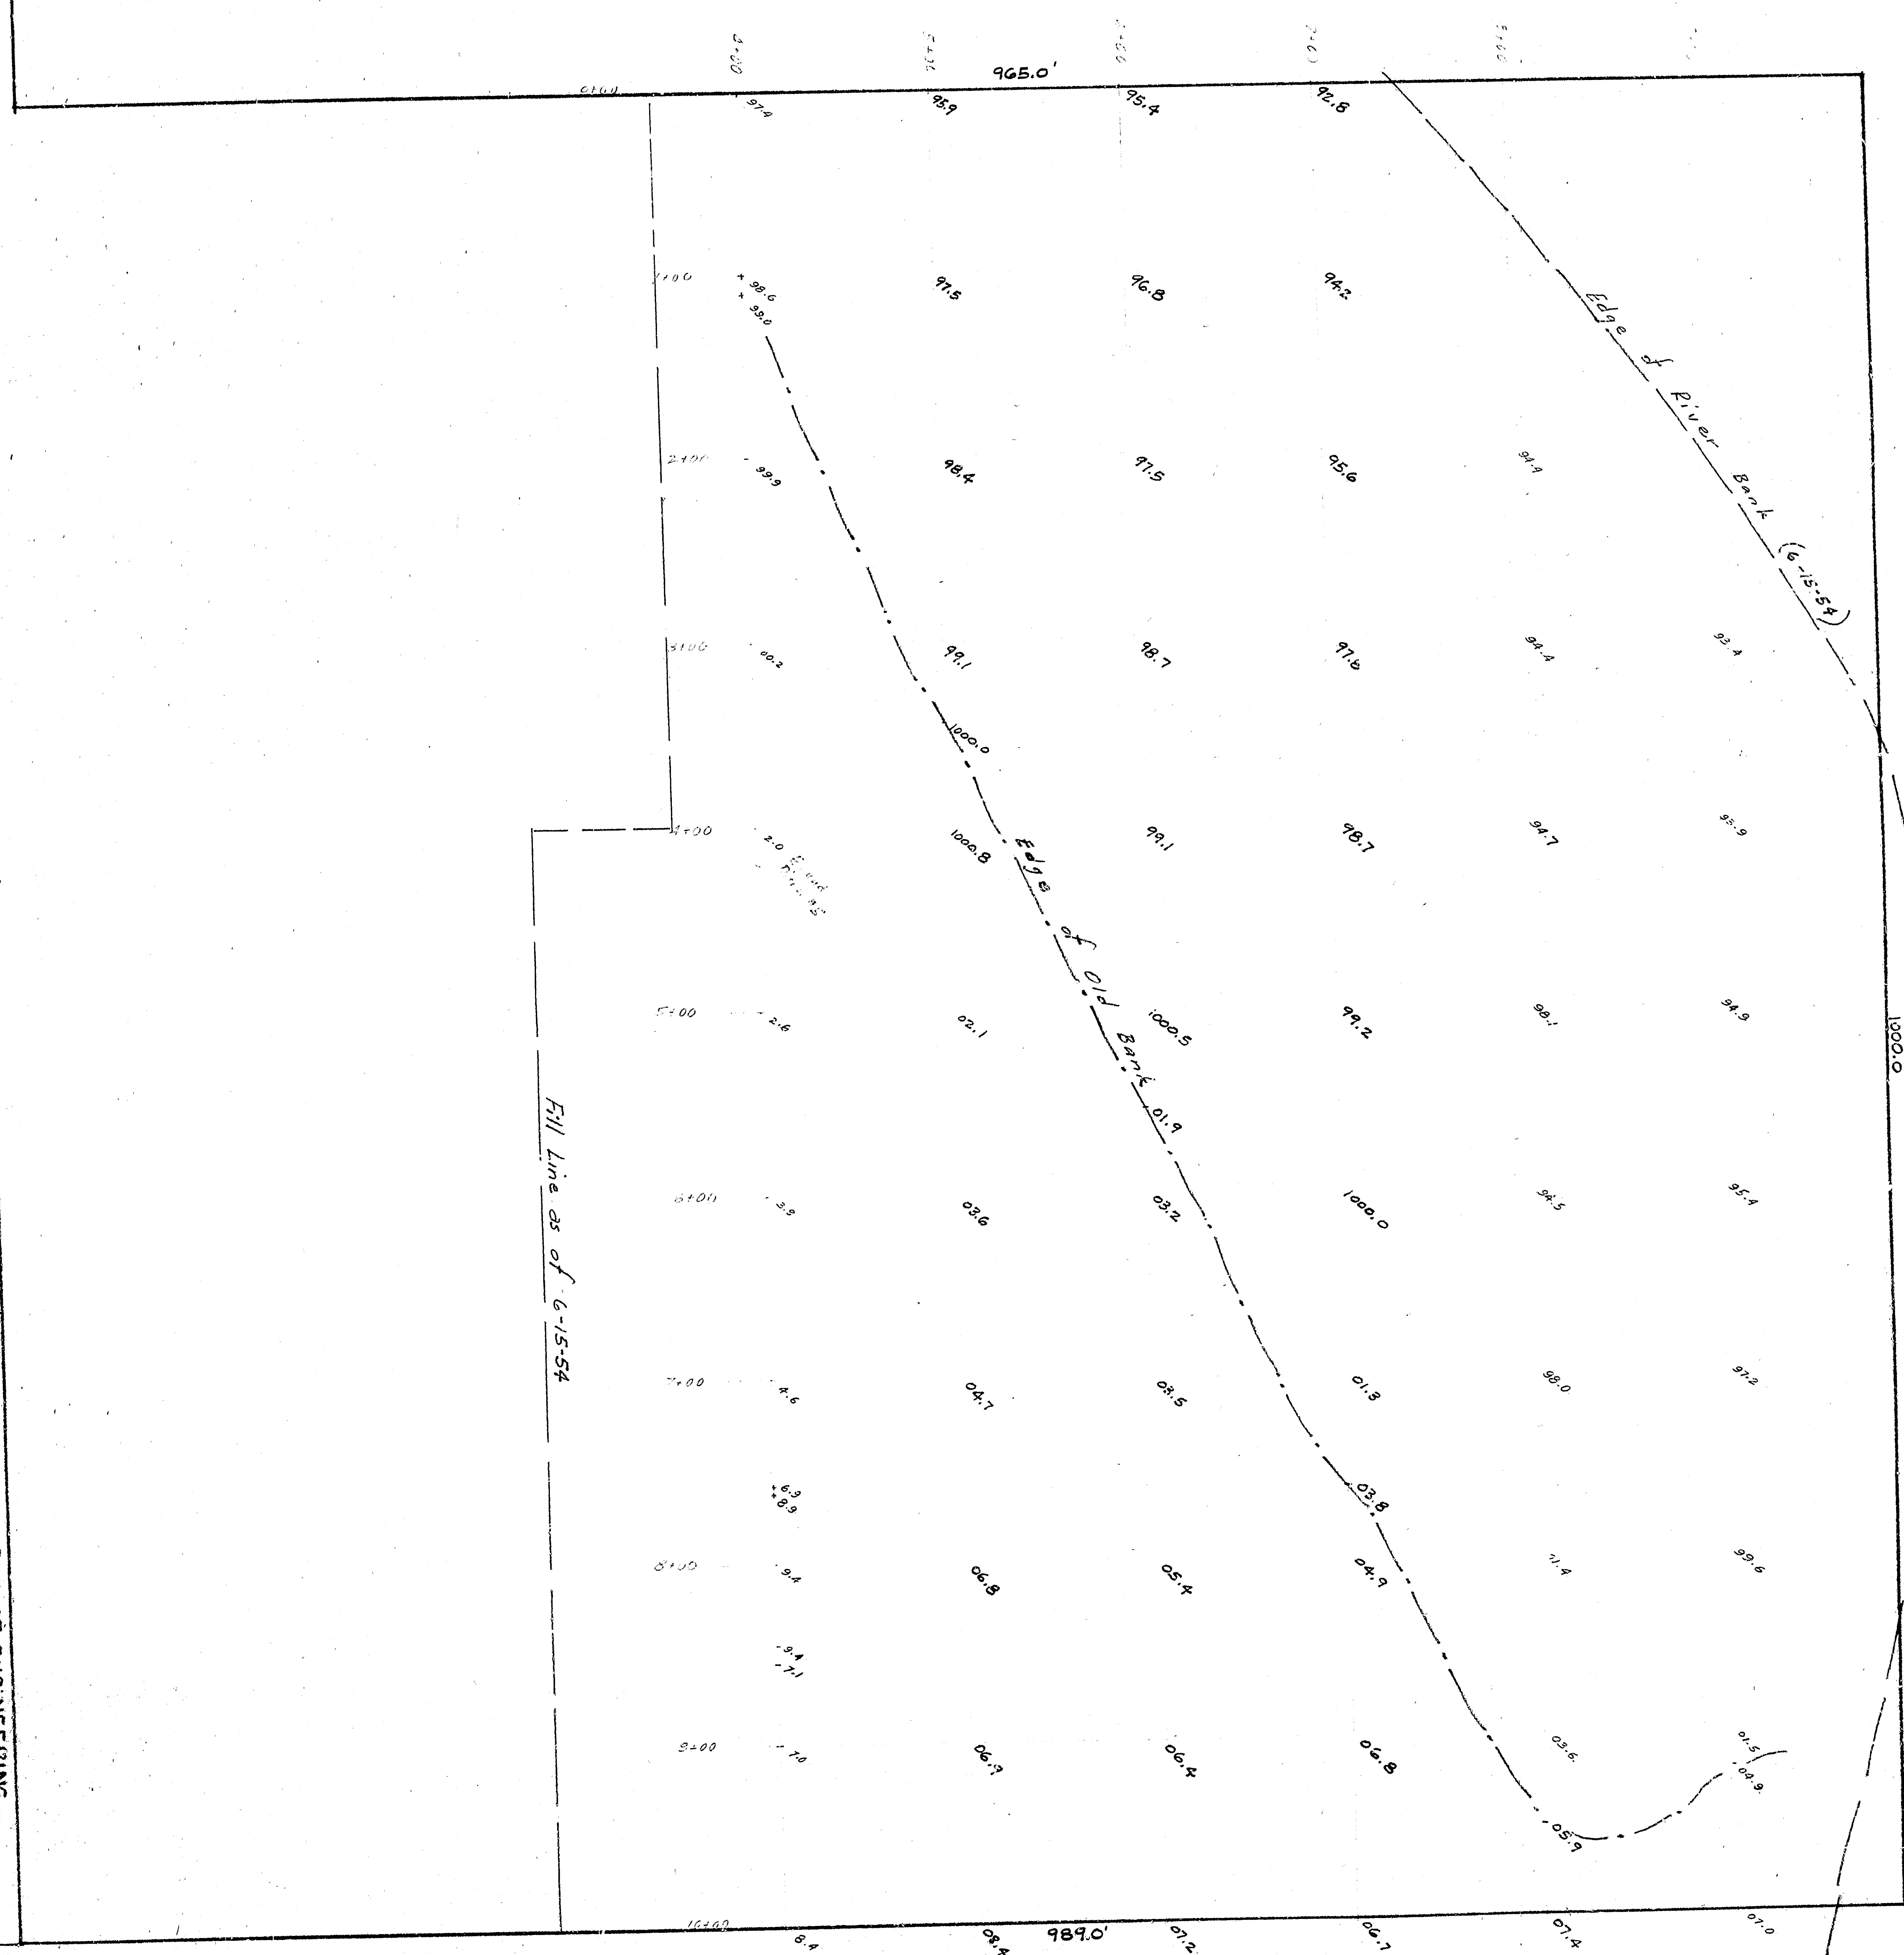


118.75

178.75

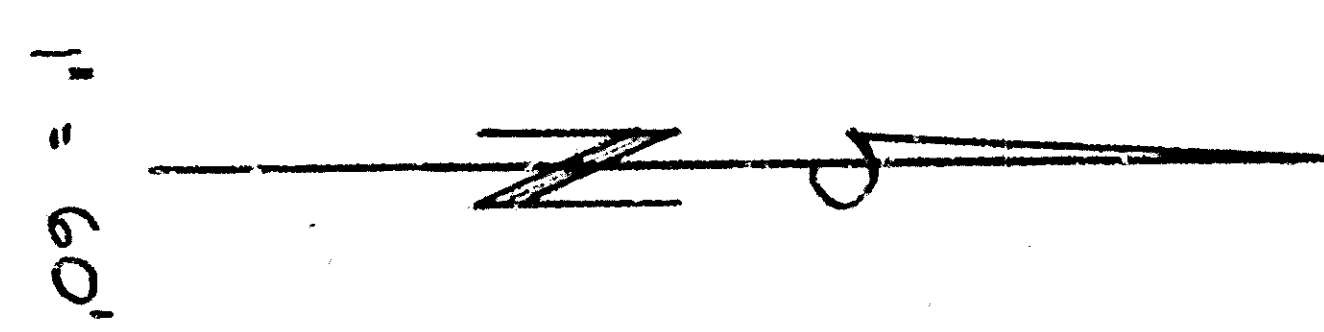



DEPARTMENT OF ENGINEERING
 CITY OF SAN BERNARDINO
 -- SKETCH --
 SHOWING CITY DISPOSAL GROUNDS

DATE	June 15, 1954
DESIGNER	W. J. SHERRILL
CHECKER	W. J. SHERRILL
PROJECT NO.	62249
SHEET NO.	1

WATERMAN AVE. (SECTION) (ORDER) (SECTION) (ORDER)

118.75

178.75

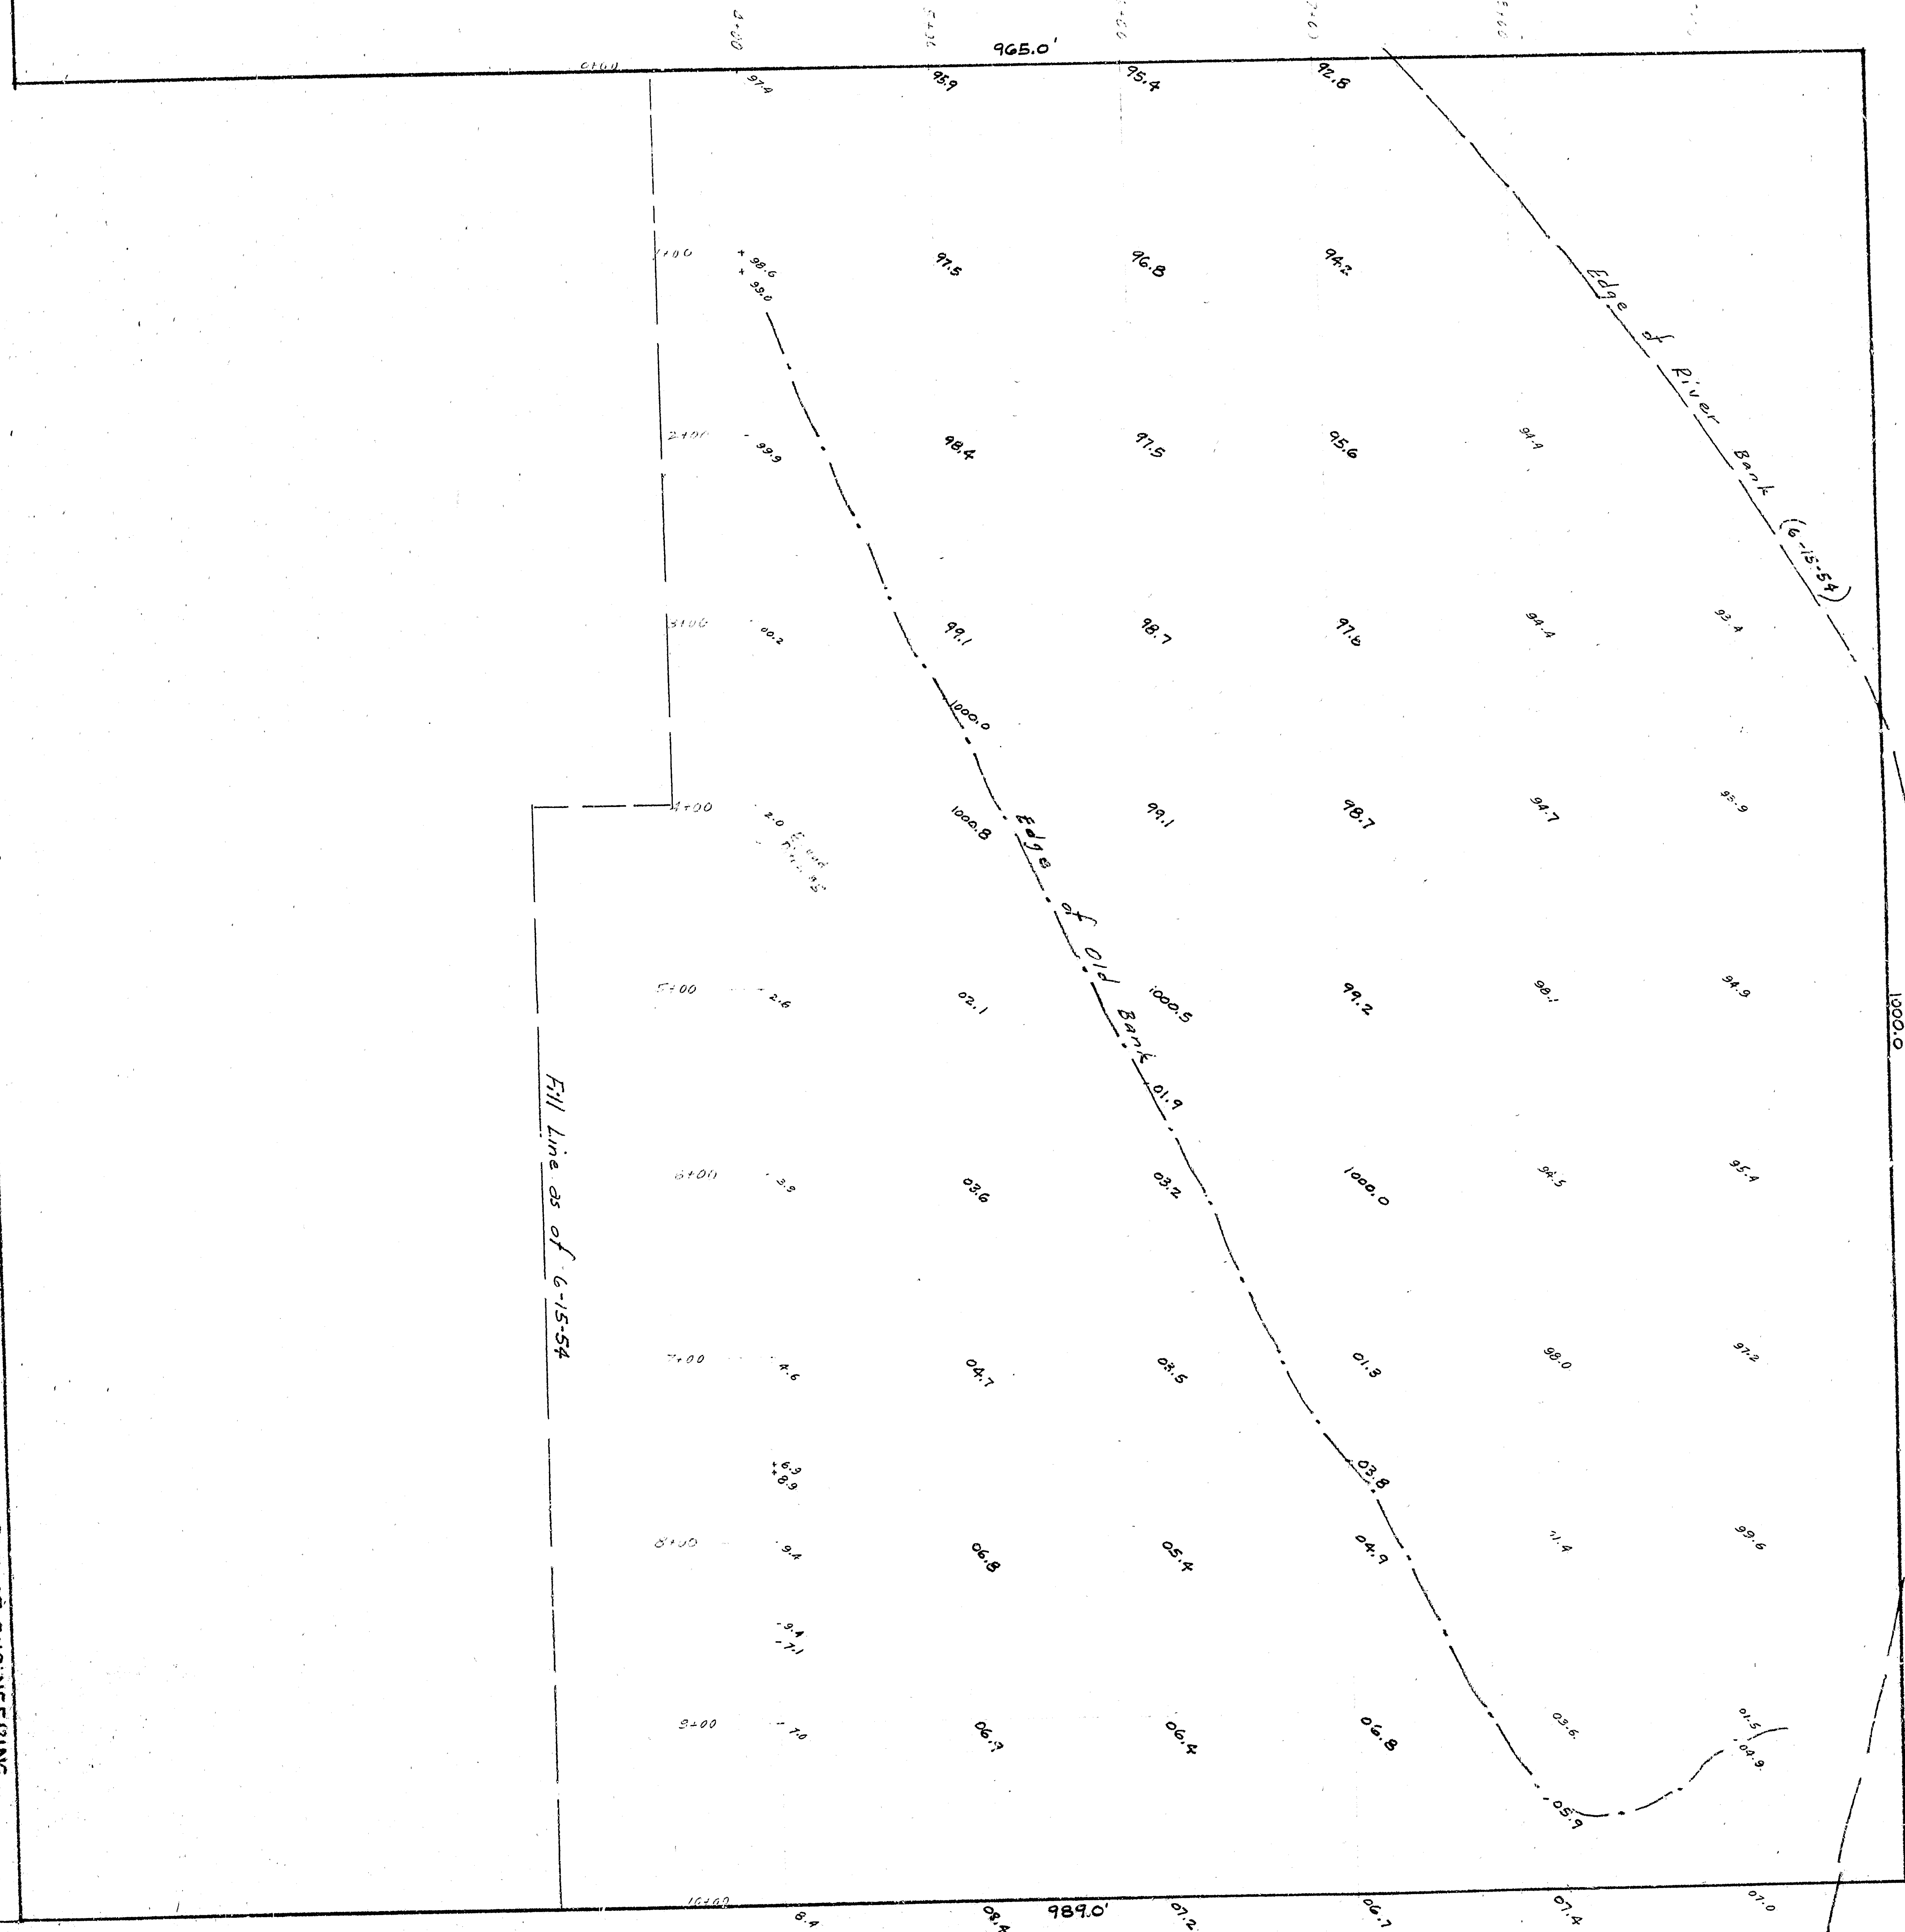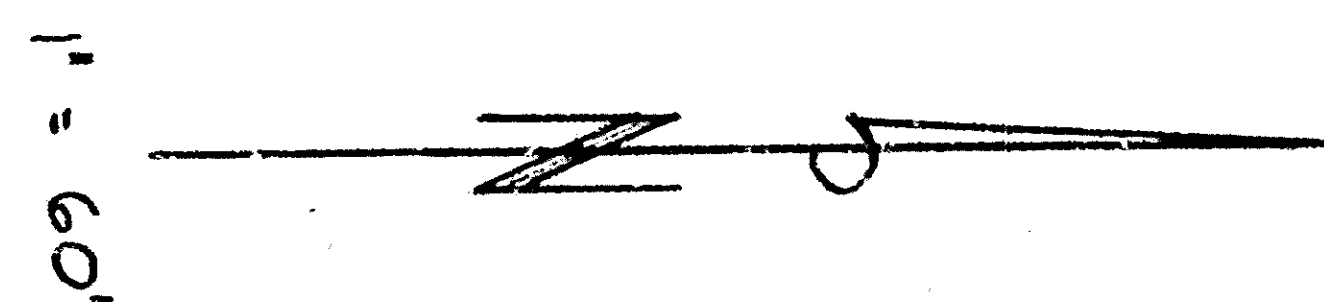

DEPARTMENT OF ENGINEERING
 CITY OF SAN BERNARDINO
 -- SKETCH --
 SHOWING CITY DISPOSAL GROUNDS

DATE	June 15, 1954
DESIGNER	W. J. SHERRILL
CHECKER	W. J. SHERRILL
PROJECT NO.	62249
SHEET NO.	1

WATERMAN AVE. (EAST) (SECTION)