
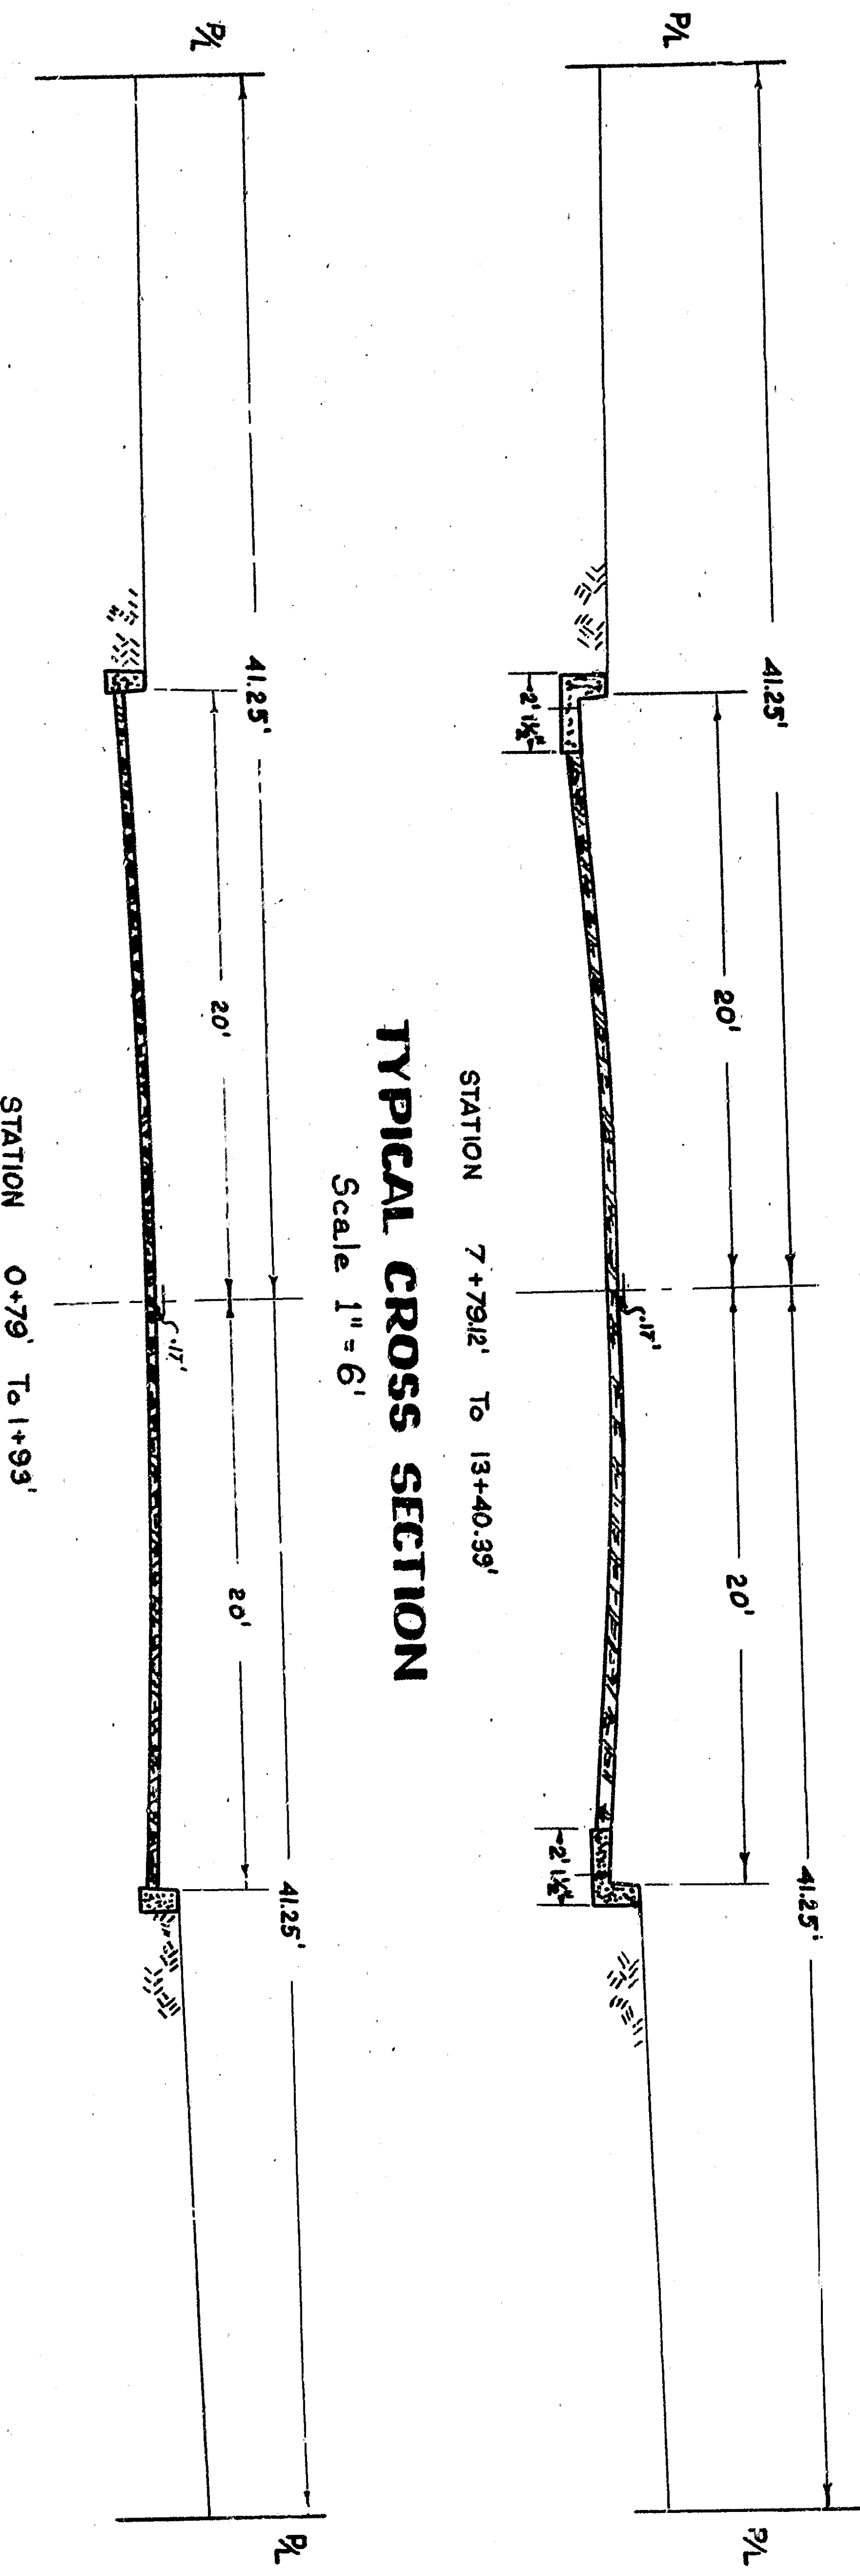
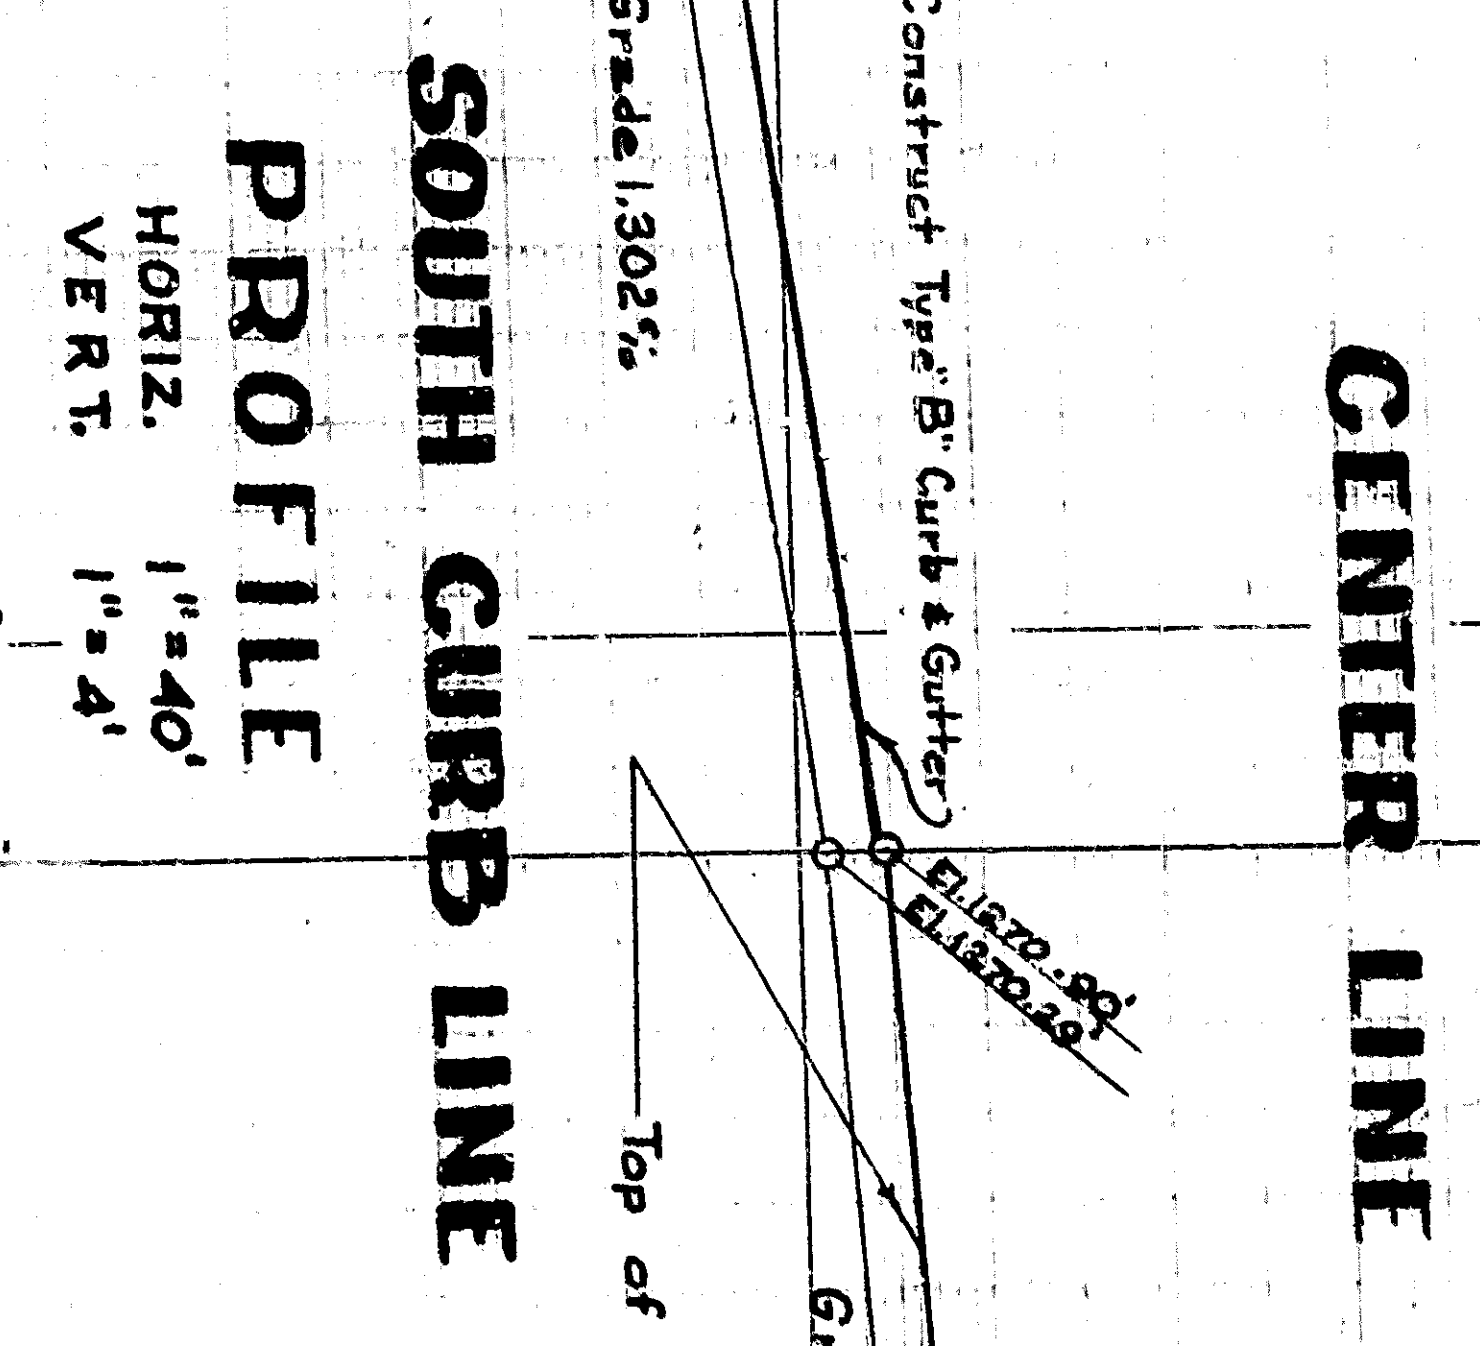


NOTES:
 All Manholes to be adjusted to grade.
 All work embodied in these plans shall be done in conformity with applicable provisions of Specifications for Highway Construction.
 B.M. N41 Screw N.E. Cor. 38125th & Mt. View Ave. E.L. 1271.07'
 Recheck Curb for Proper Slope where necessary. Exact Location 4' Width to be shown on drawings.

DEPARTMENT OF ENGINEERING
 CITY OF SAN BERNARDINO
36th STREET
MT. VIEW TO 'F' STREET
 CURB, GUTTER & PAVING
 SHEET NO. 2
 DATE: 2/19/55
 DRAWN BY: [Signature]
 CHECKED BY: [Signature]
 2270

 

NOTES:
 All Manholes to be adjusted to grade.
 All work embodied in these plans shall be done in conformity with applicable provisions of Specifications for Road and Bridge Work.
 B.M. N41 Screw N.E. Cor. 38125th & Mt. View Ave. E.L. 1271.07
 Reduced Curbs from 12 inches to 6 inches where necessary. Exact Location 4' from 1271.07.

DEPARTMENT OF ENGINEERING
 CITY OF SAN BERNARDINO
36th STREET
MT. VIEW TO 'F' STREET
 CURB, GUTTER & PAVING
 SHEET NO. 2
 2270
 DATE: 1955
 DRAWN BY: [Signature]
 CHECKED BY: [Signature]
 ENGINEER: [Signature]