
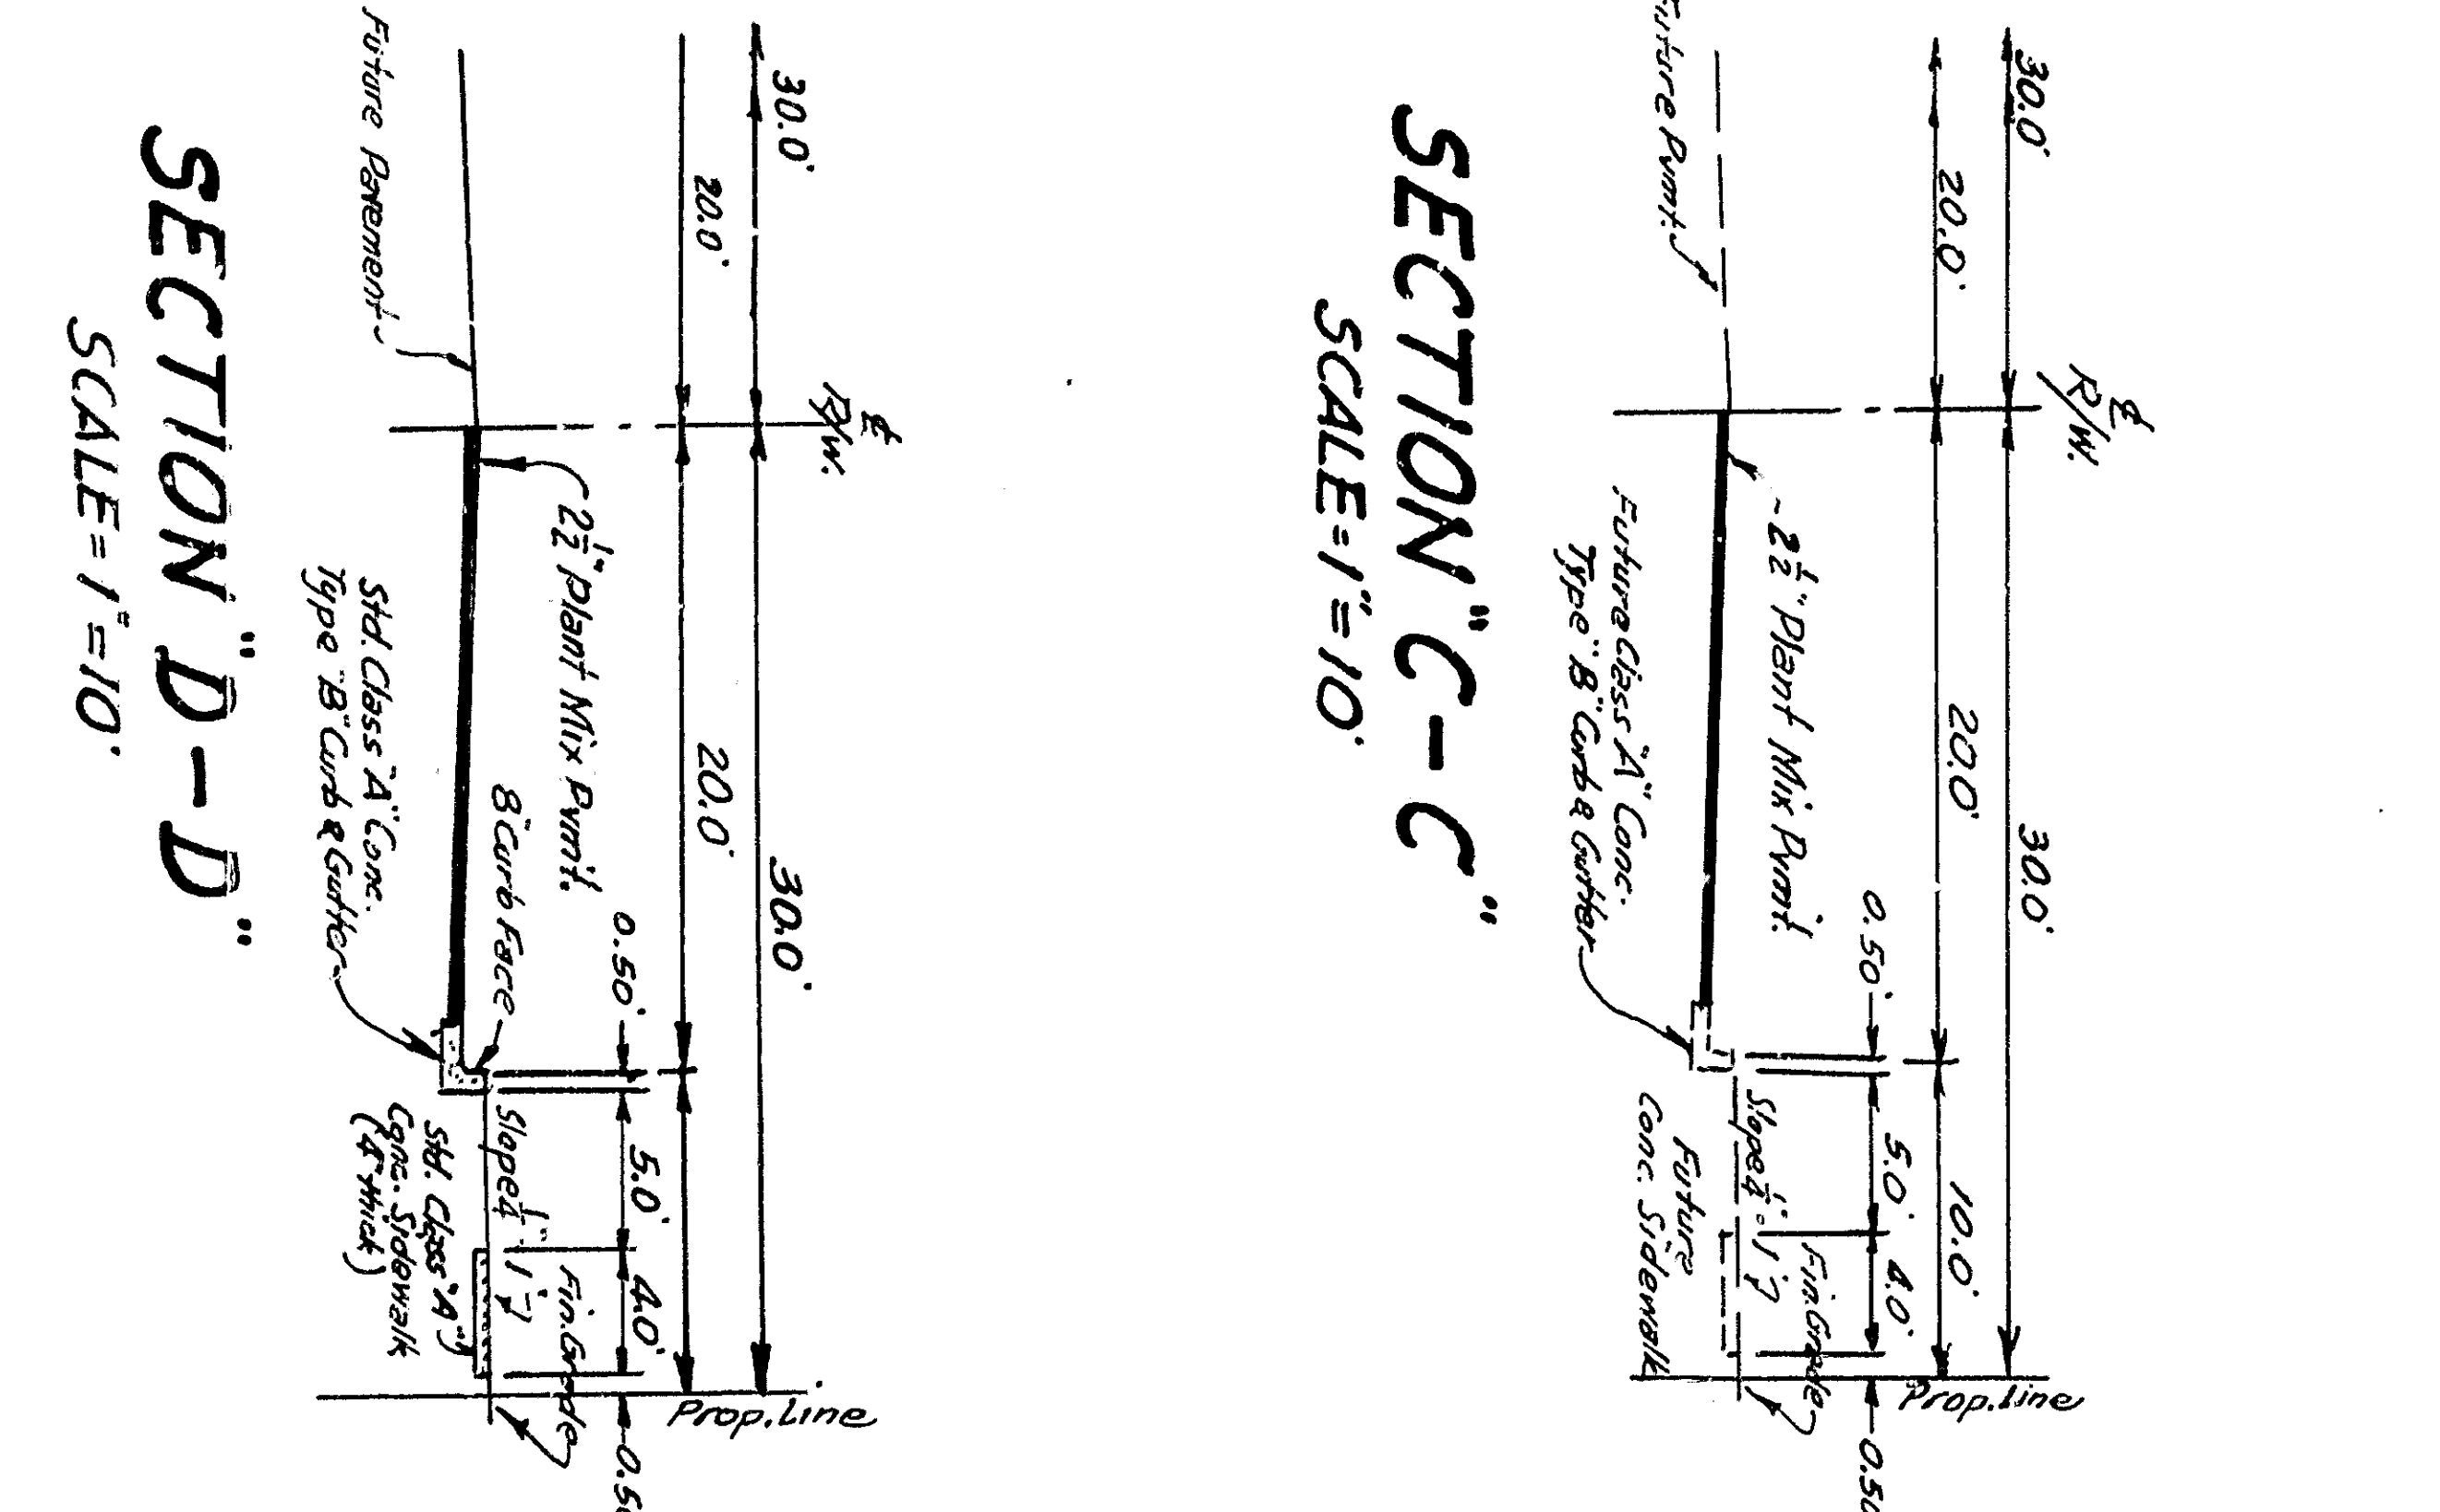
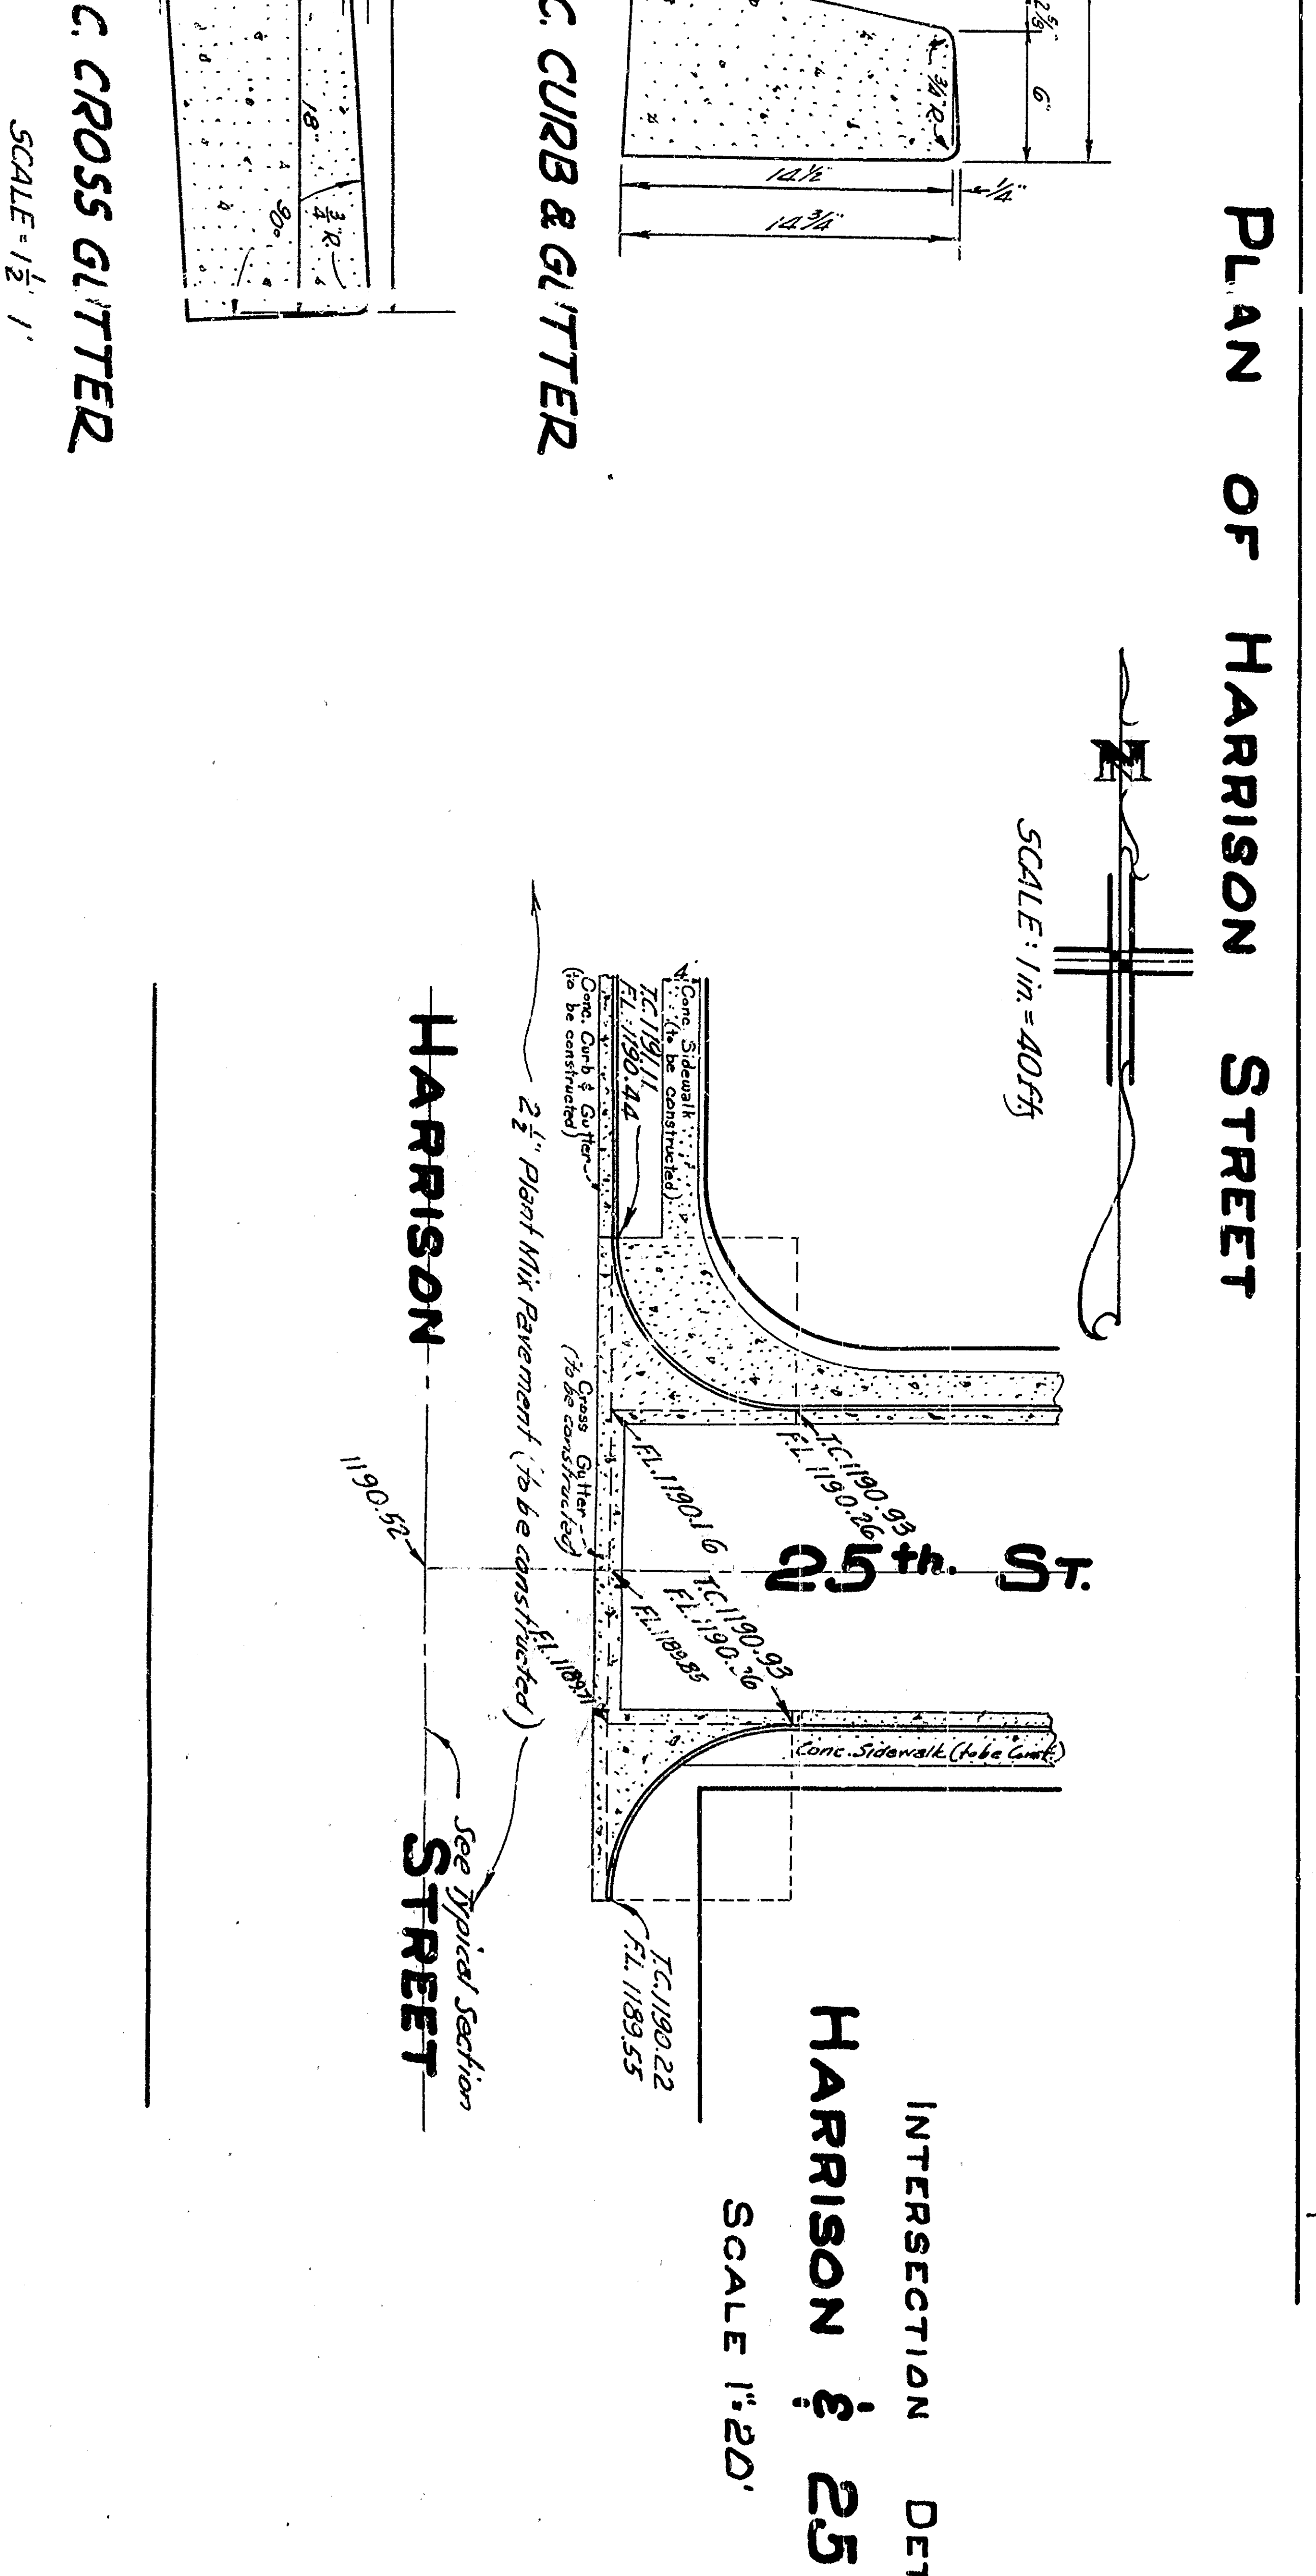
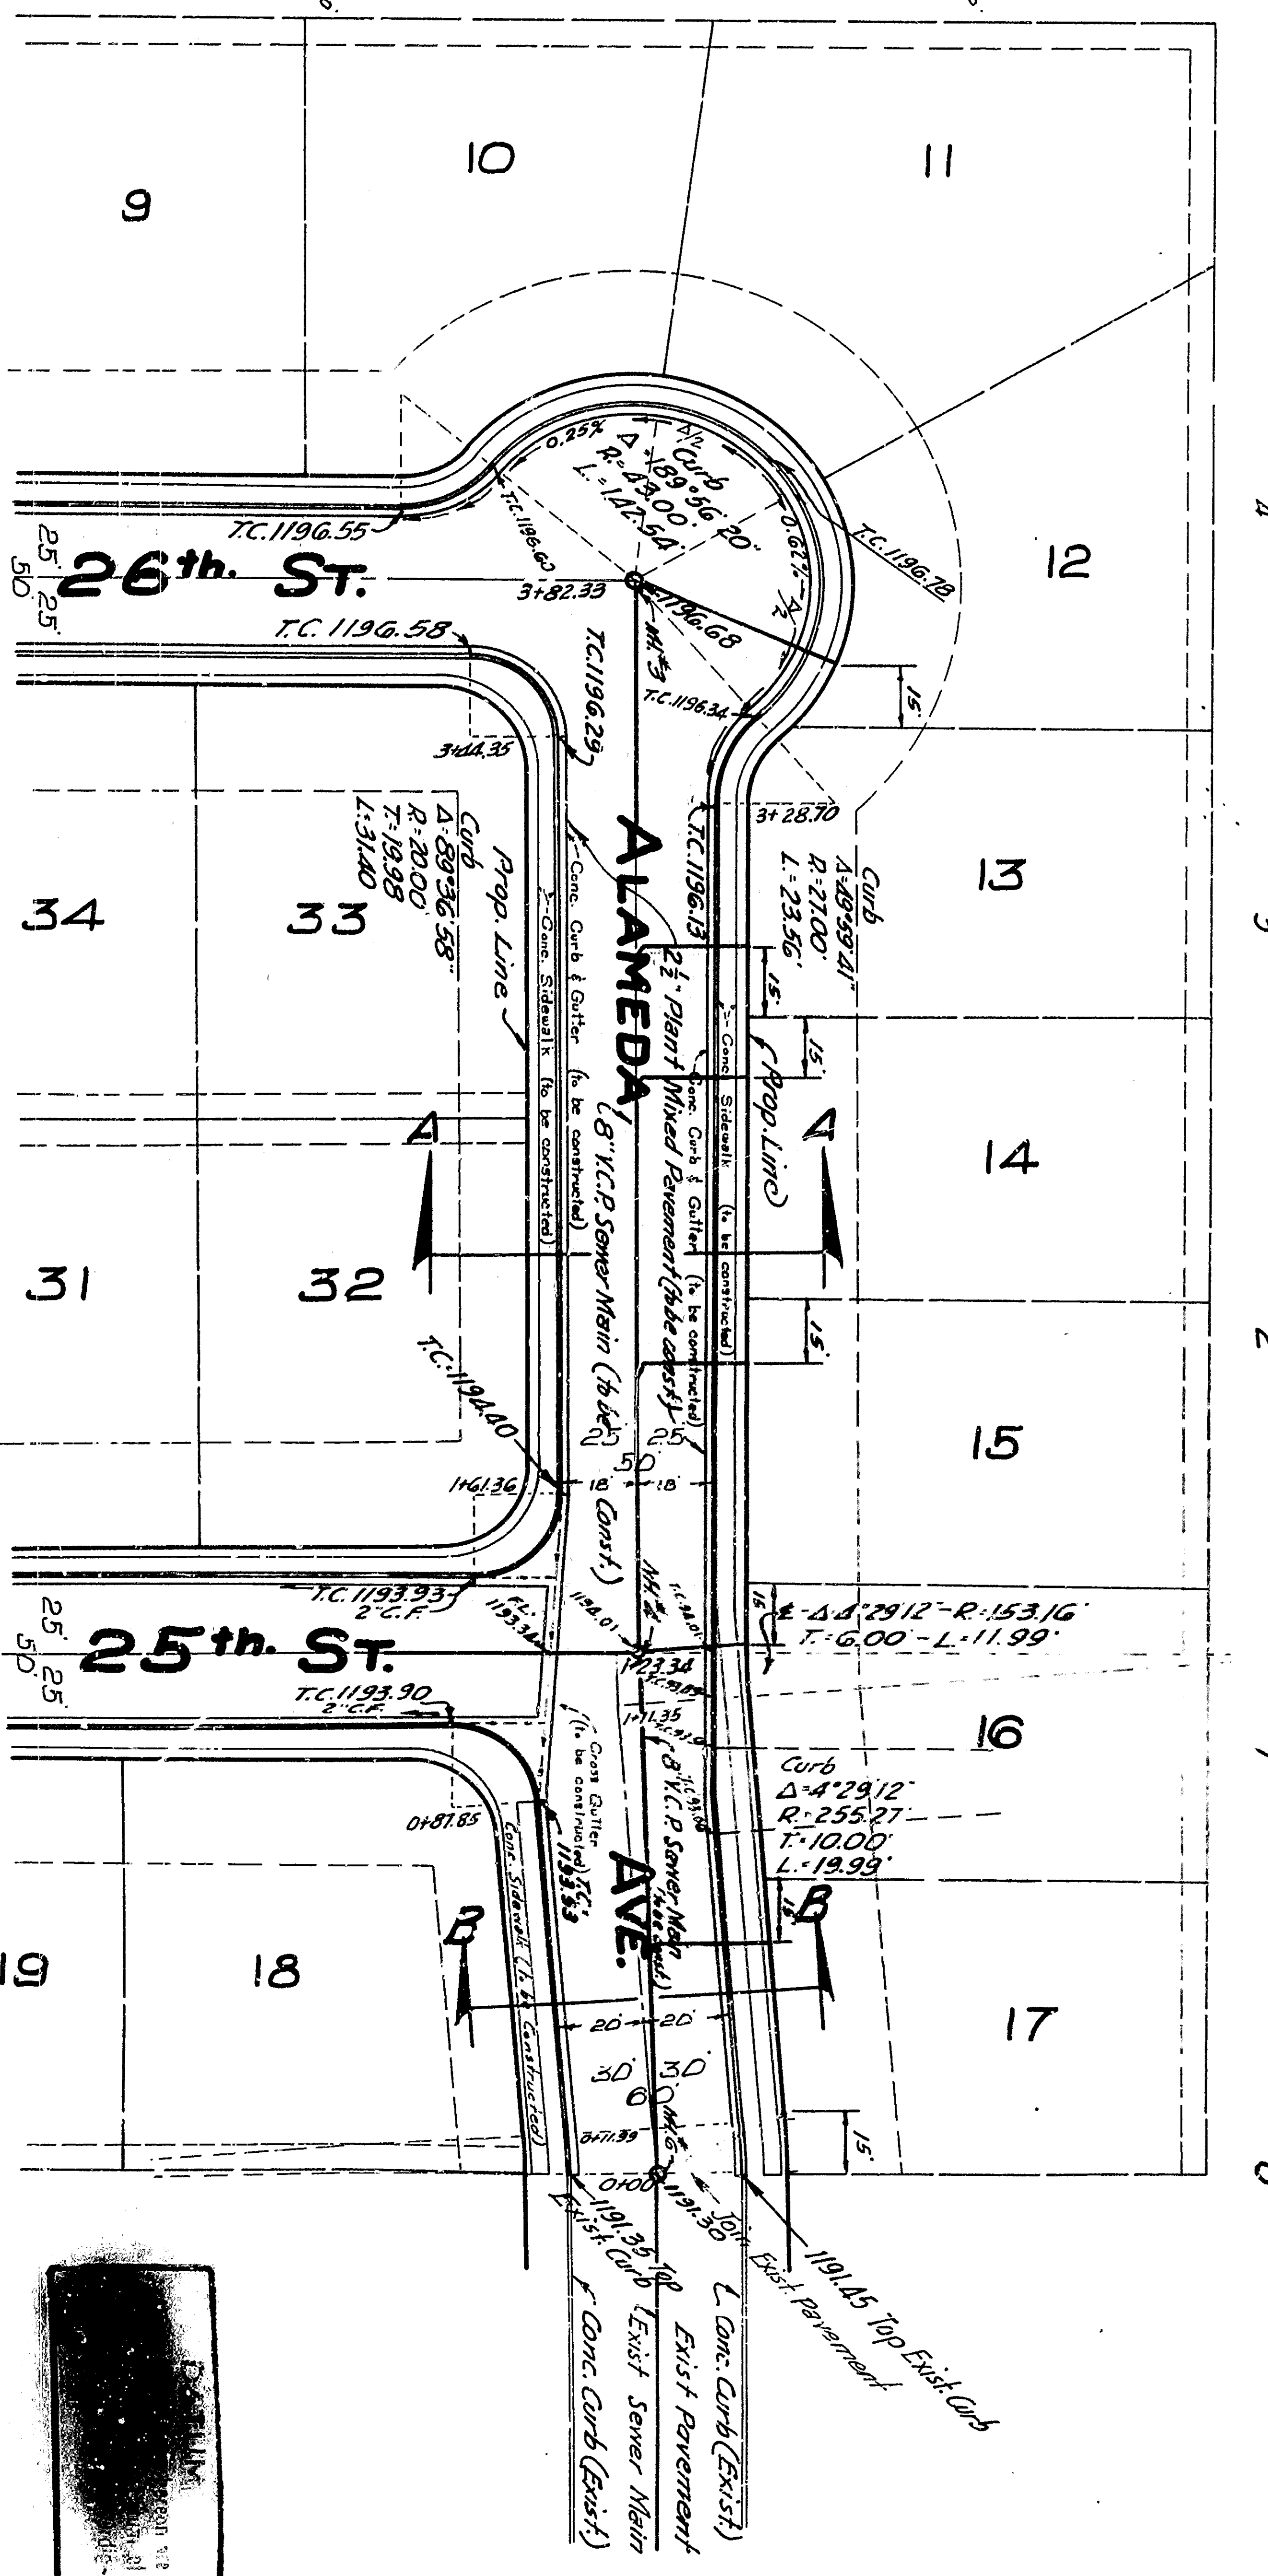
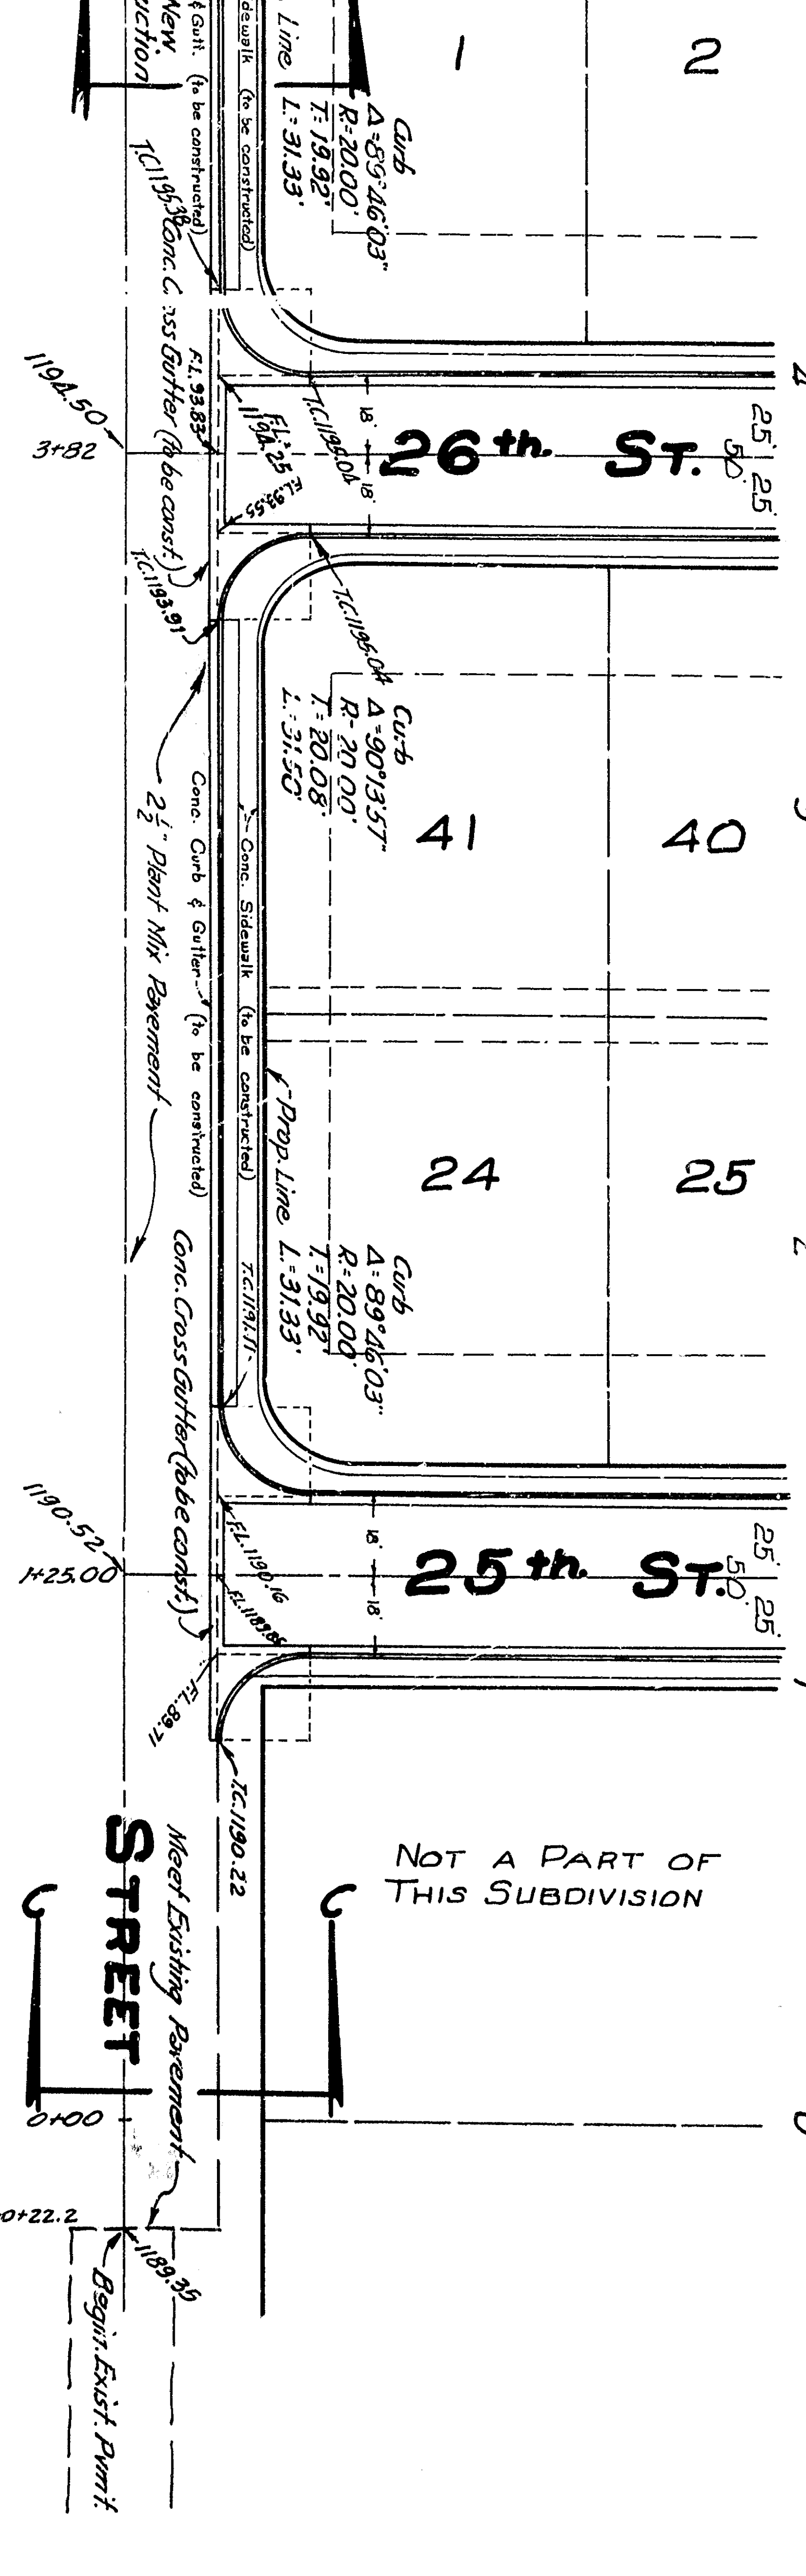
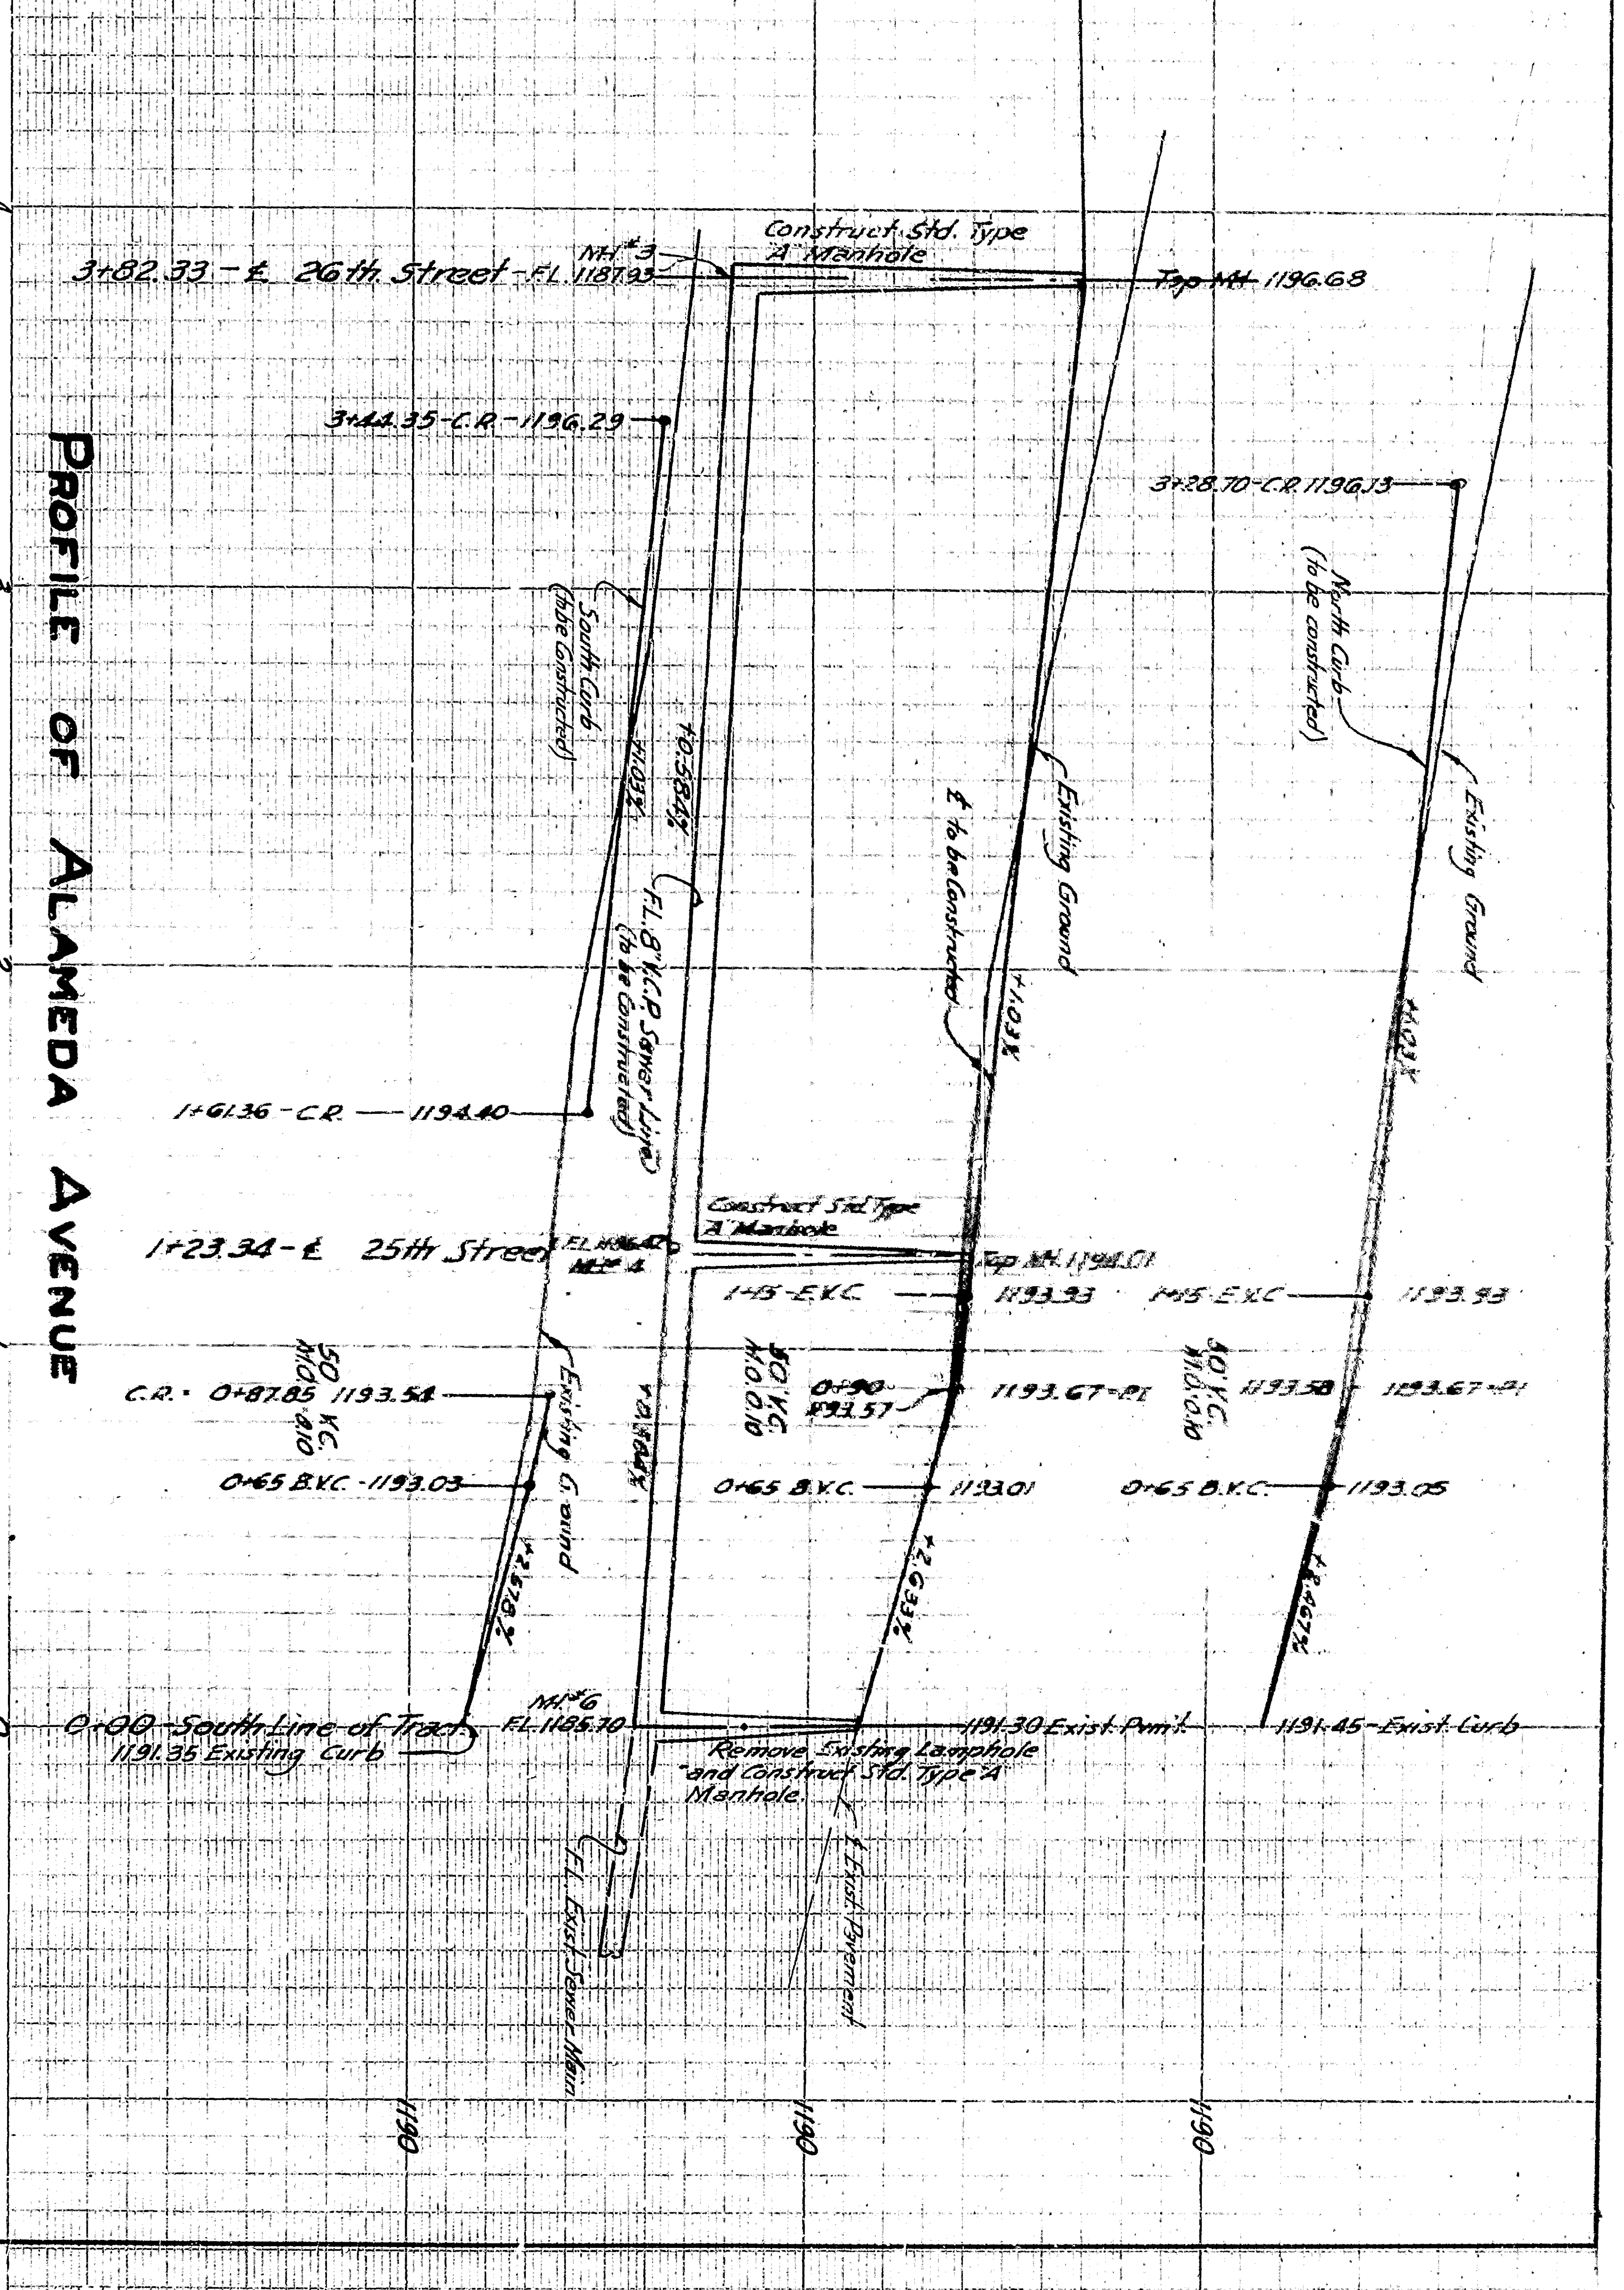


DEPT. OF ENGINEERING
 CITY OF SAN BERNARDINO
TRACT NO. 4607
IMPROVEMENT PLAN AND PROFILES
 SHEET 2
 2301

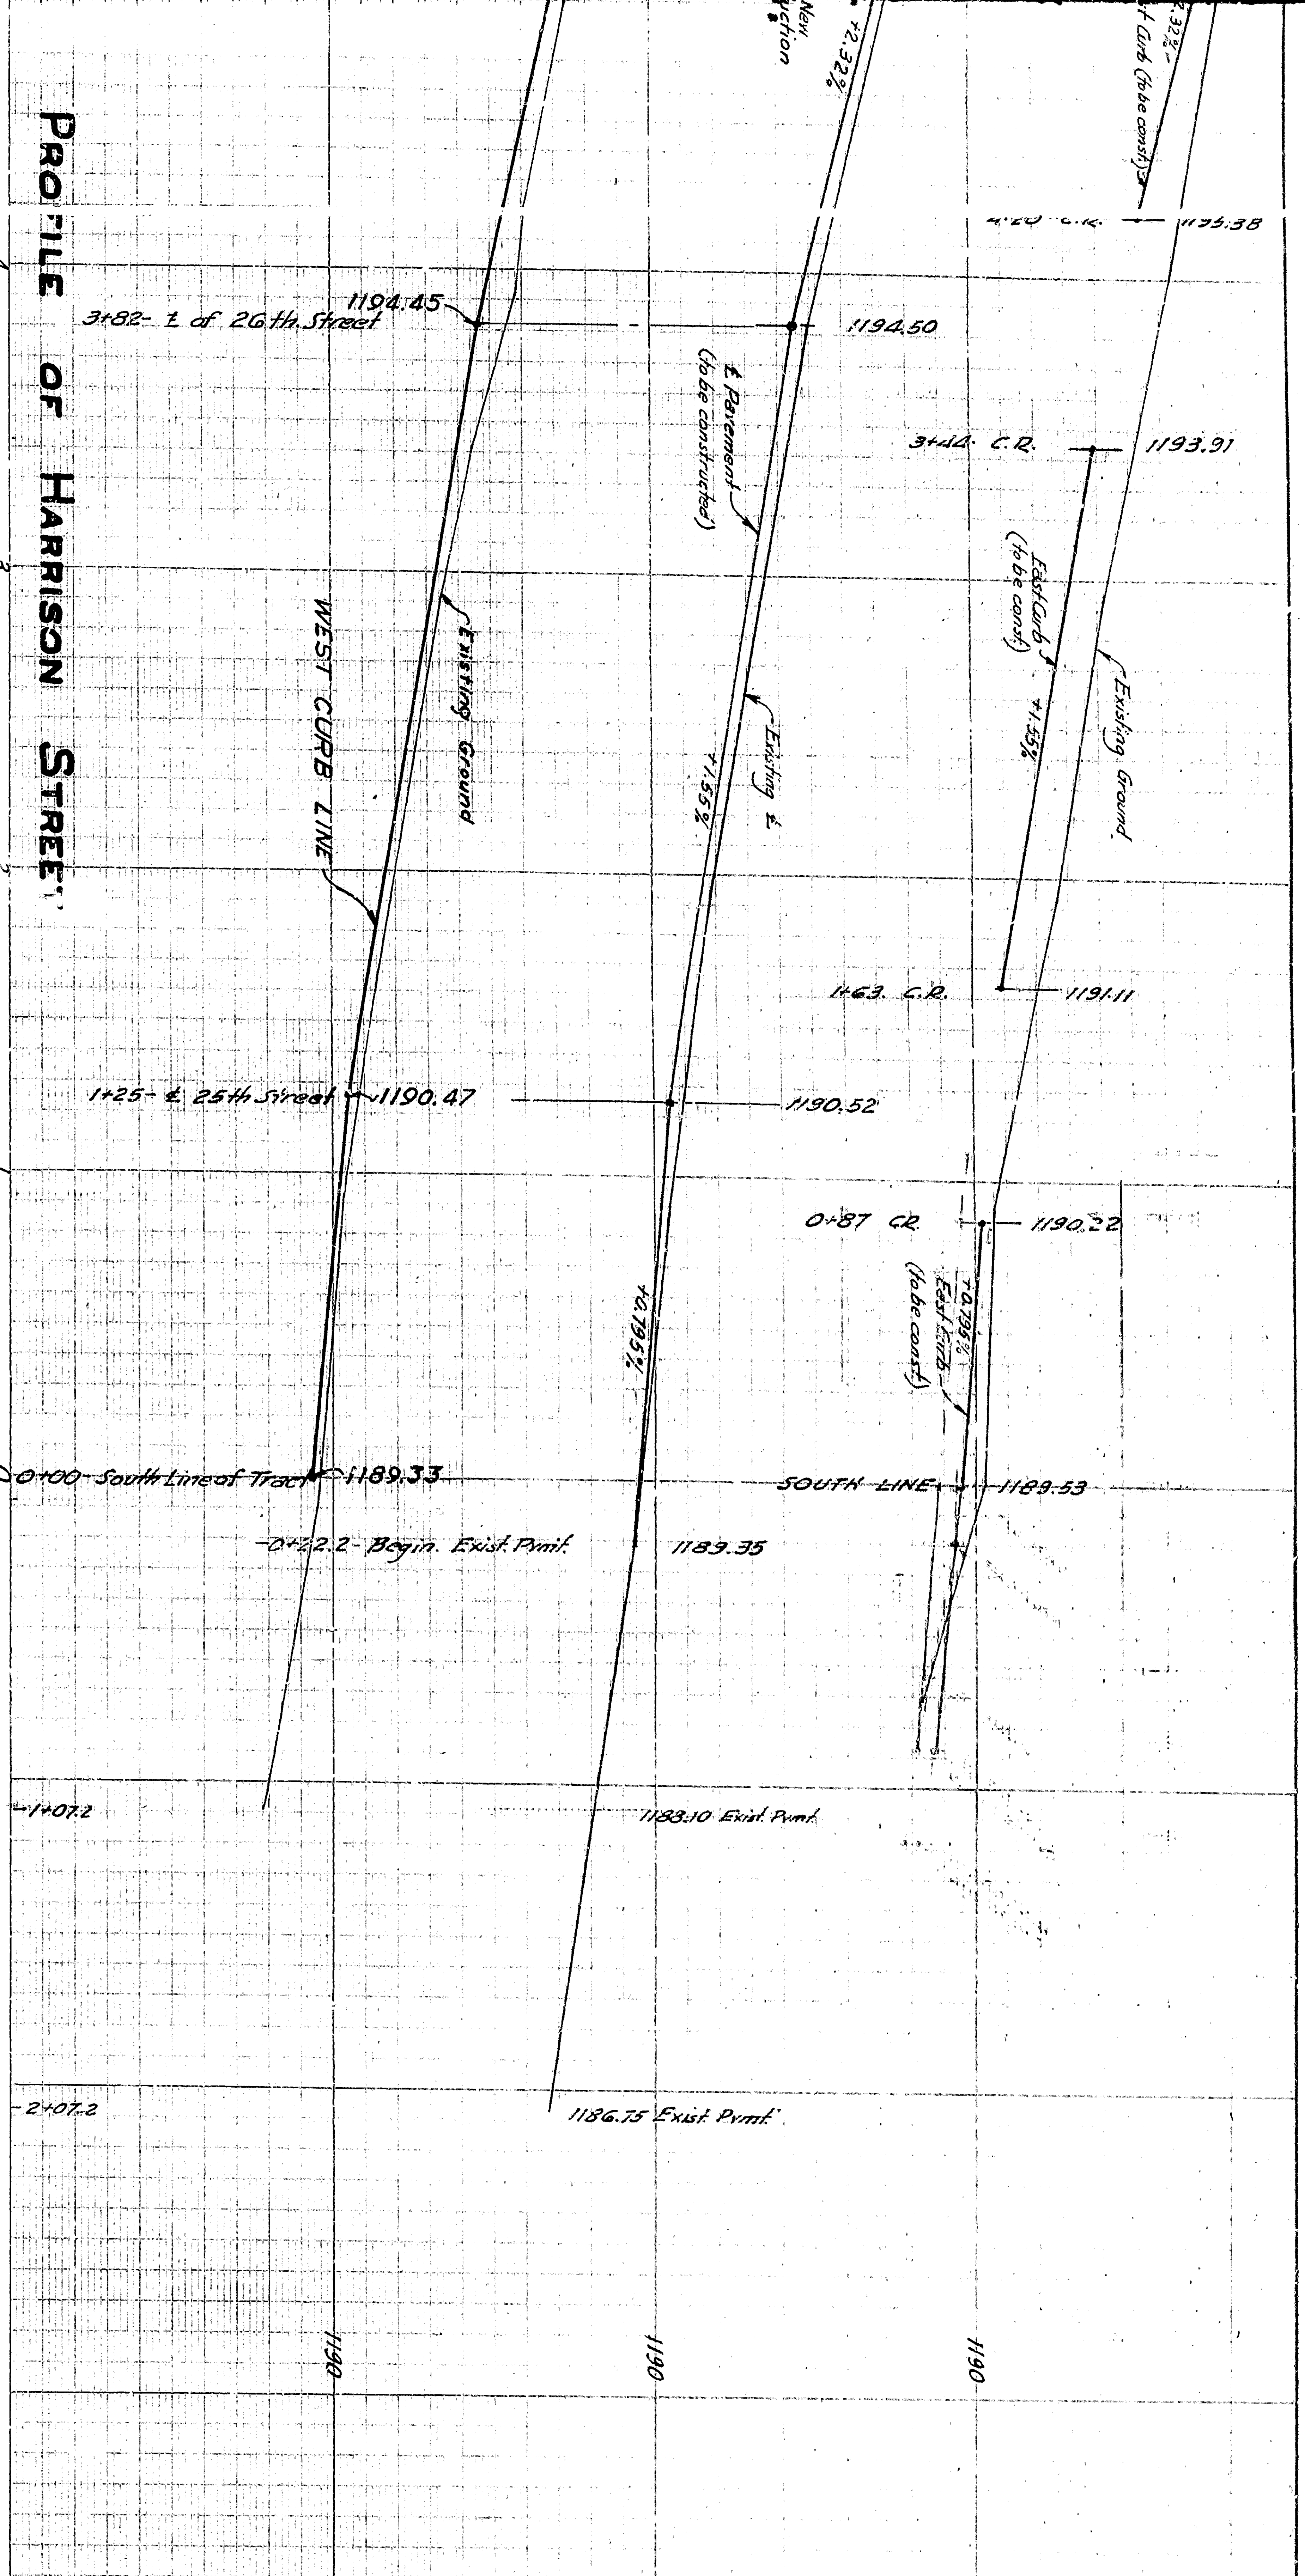

DEPT. OF ENGINEERING
 CITY OF SAN BERNARDINO
TRACT NO. 4607
IMPROVEMENT PLAN AND PROFILES
 SHEET 2
 2301