

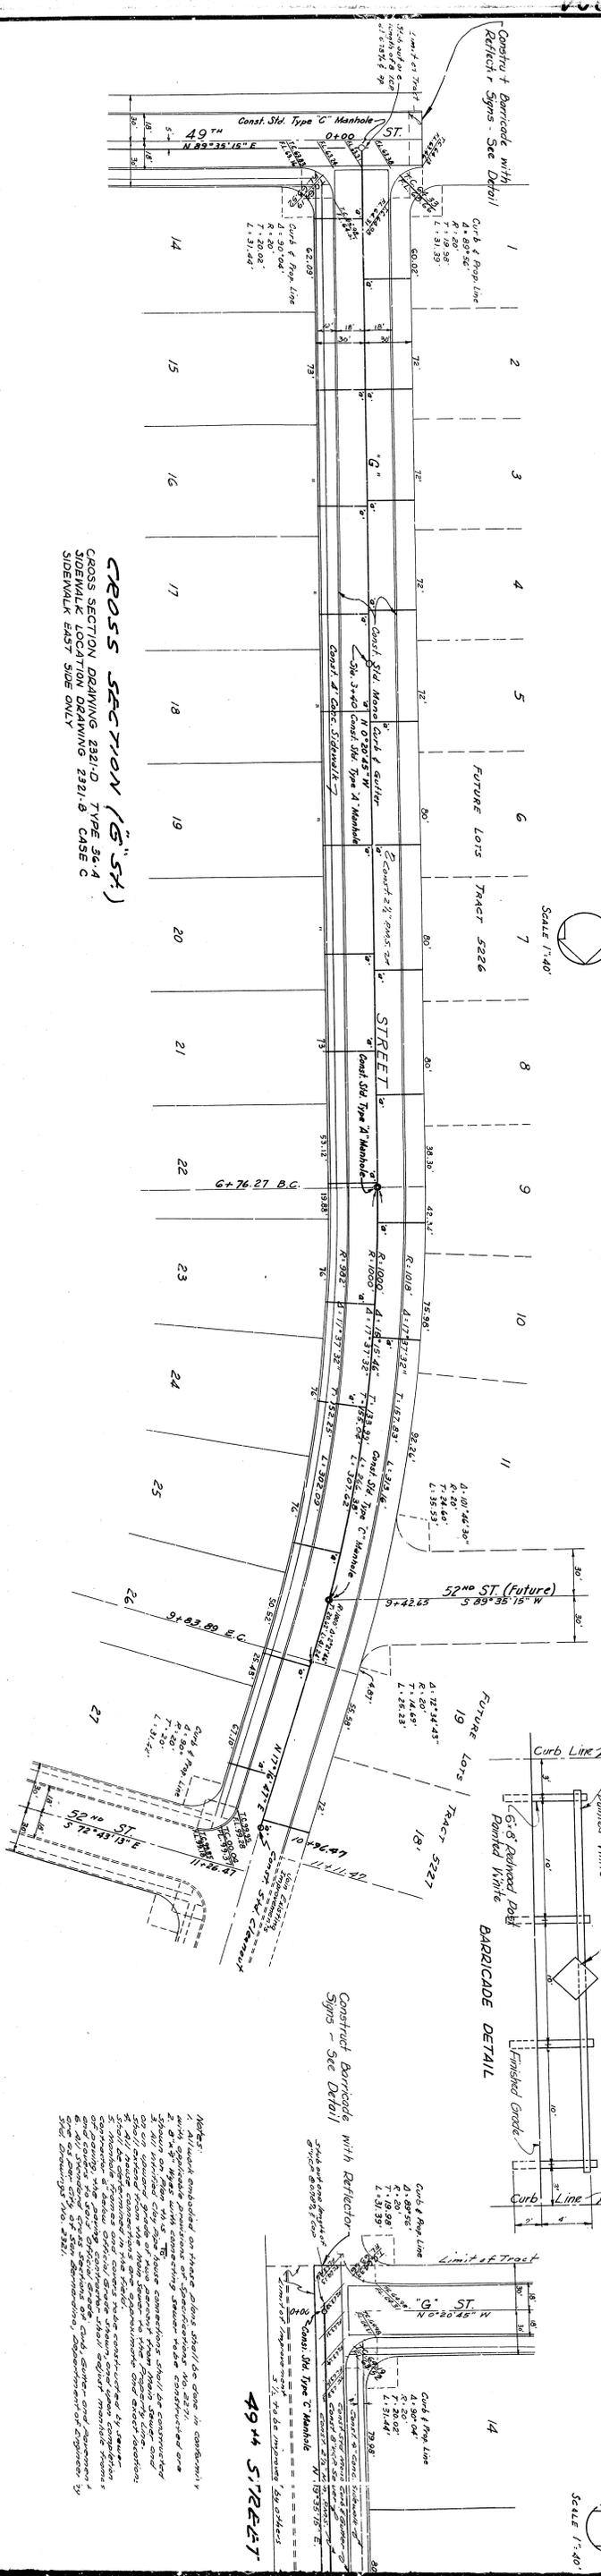


 SIDEWALK HALF OF STREET



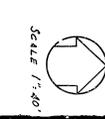


**CROSS SECTION (6' x 54')**  
 CROSS SECTION DRAWING 2321-D, TYPE 35-A  
 SIDEWALK EAST SIDE ONLY

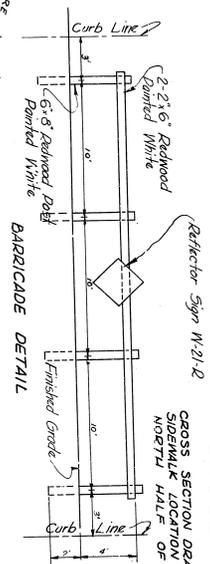

Construct Barricade with Reflector Signs - See Detail


Notes:  

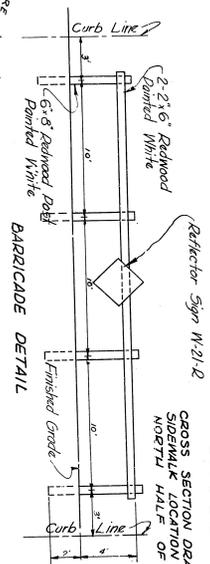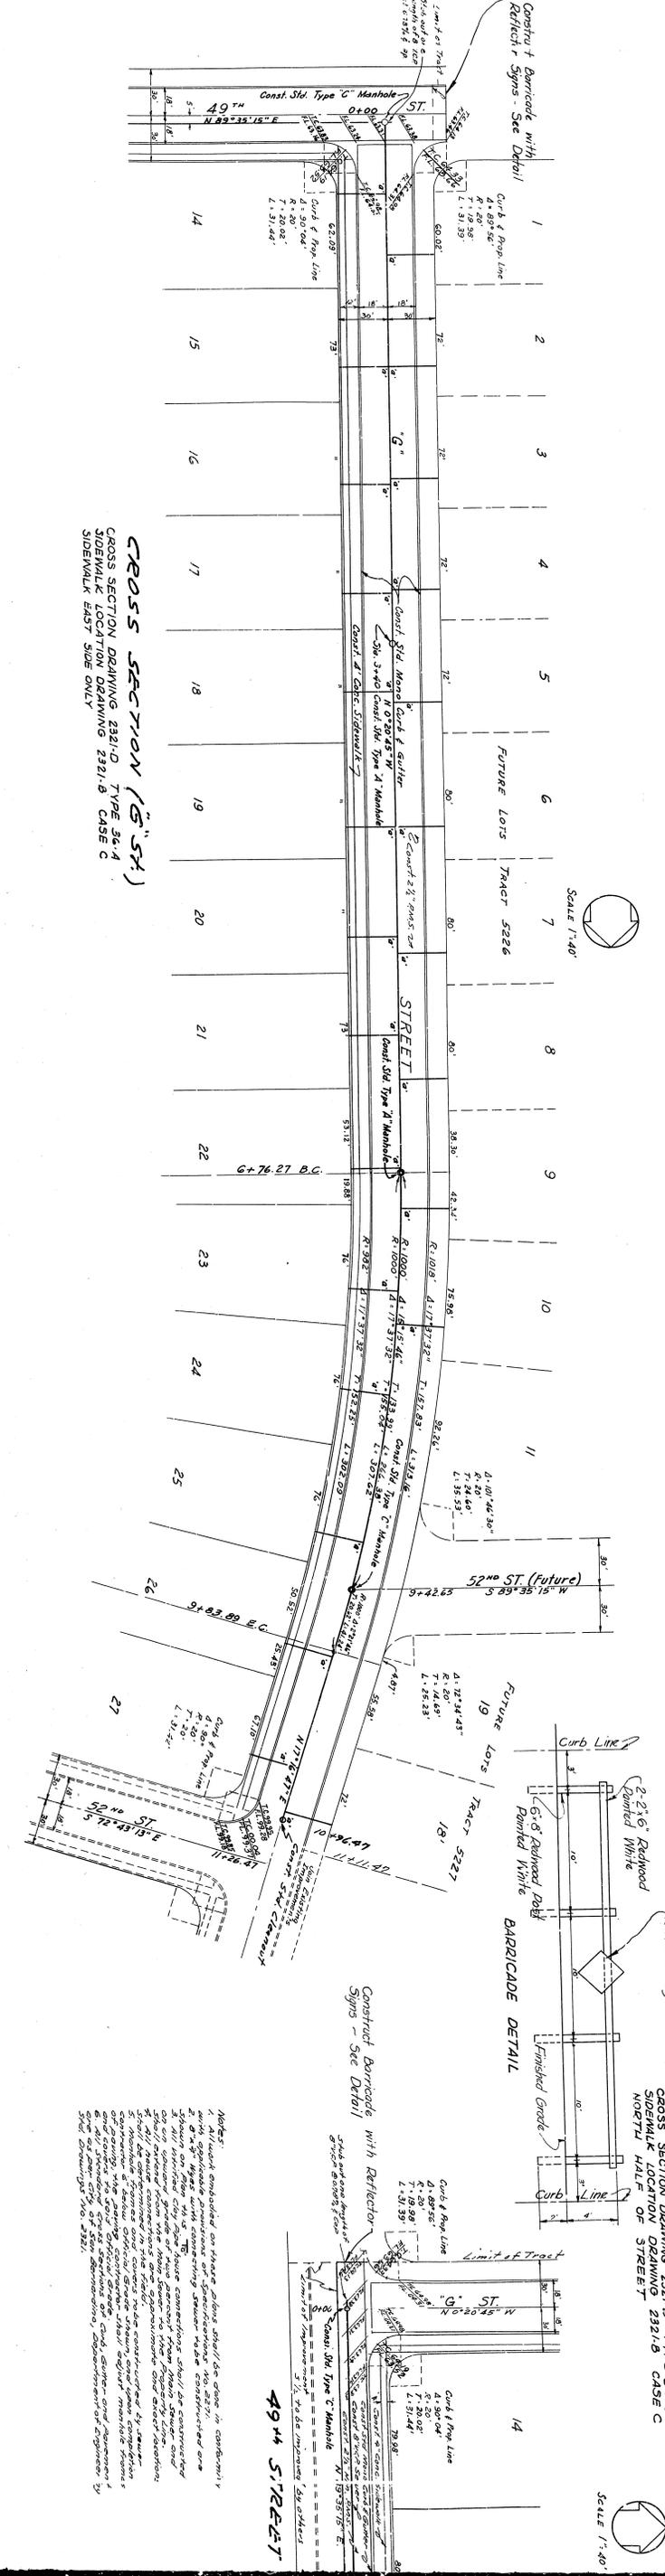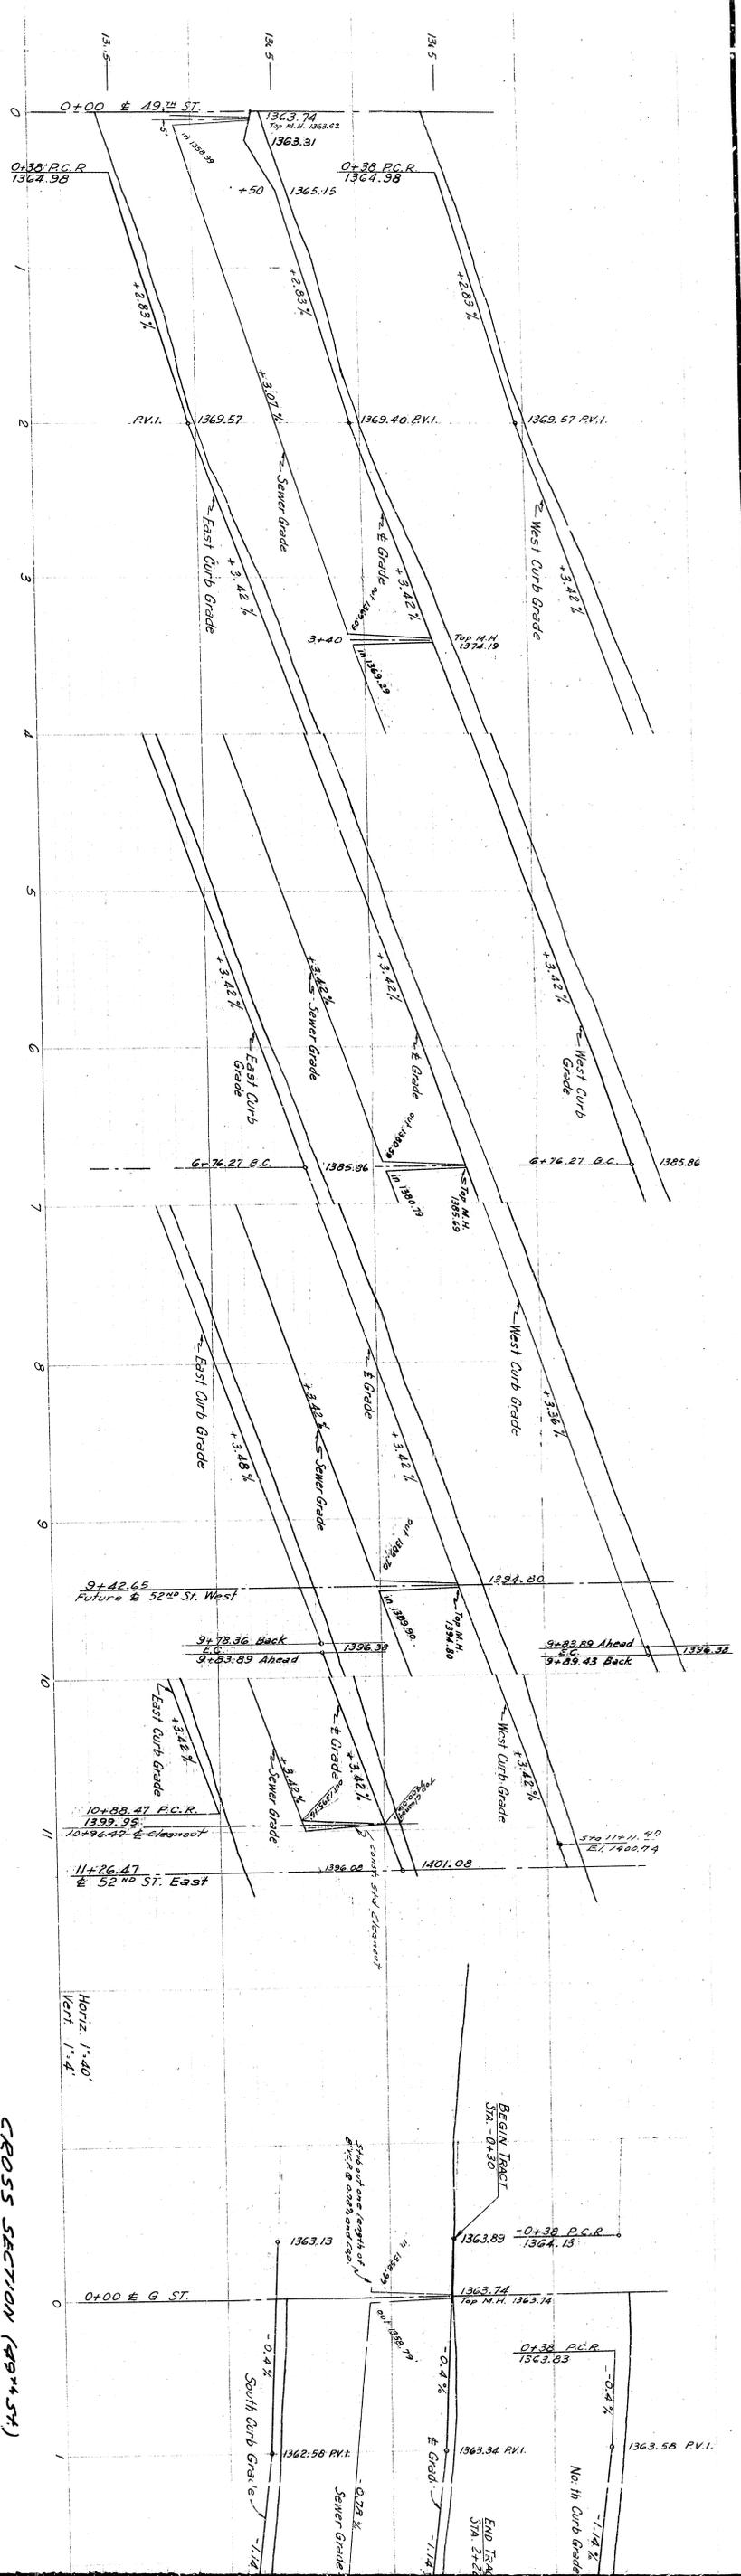


**CROSS SECTION (6' x 54')**  
 CROSS SECTION DRAWING 2321-D, TYPE 35-A  
 SIDEWALK LOCATION DRAWING 2321-B CASE C  
 SIDEWALK EAST SIDE ONLY

 SIDEWALK LOCATION DRAWING 2321-B CASE C  
 NORTH HALF OF STREET


Notes:  

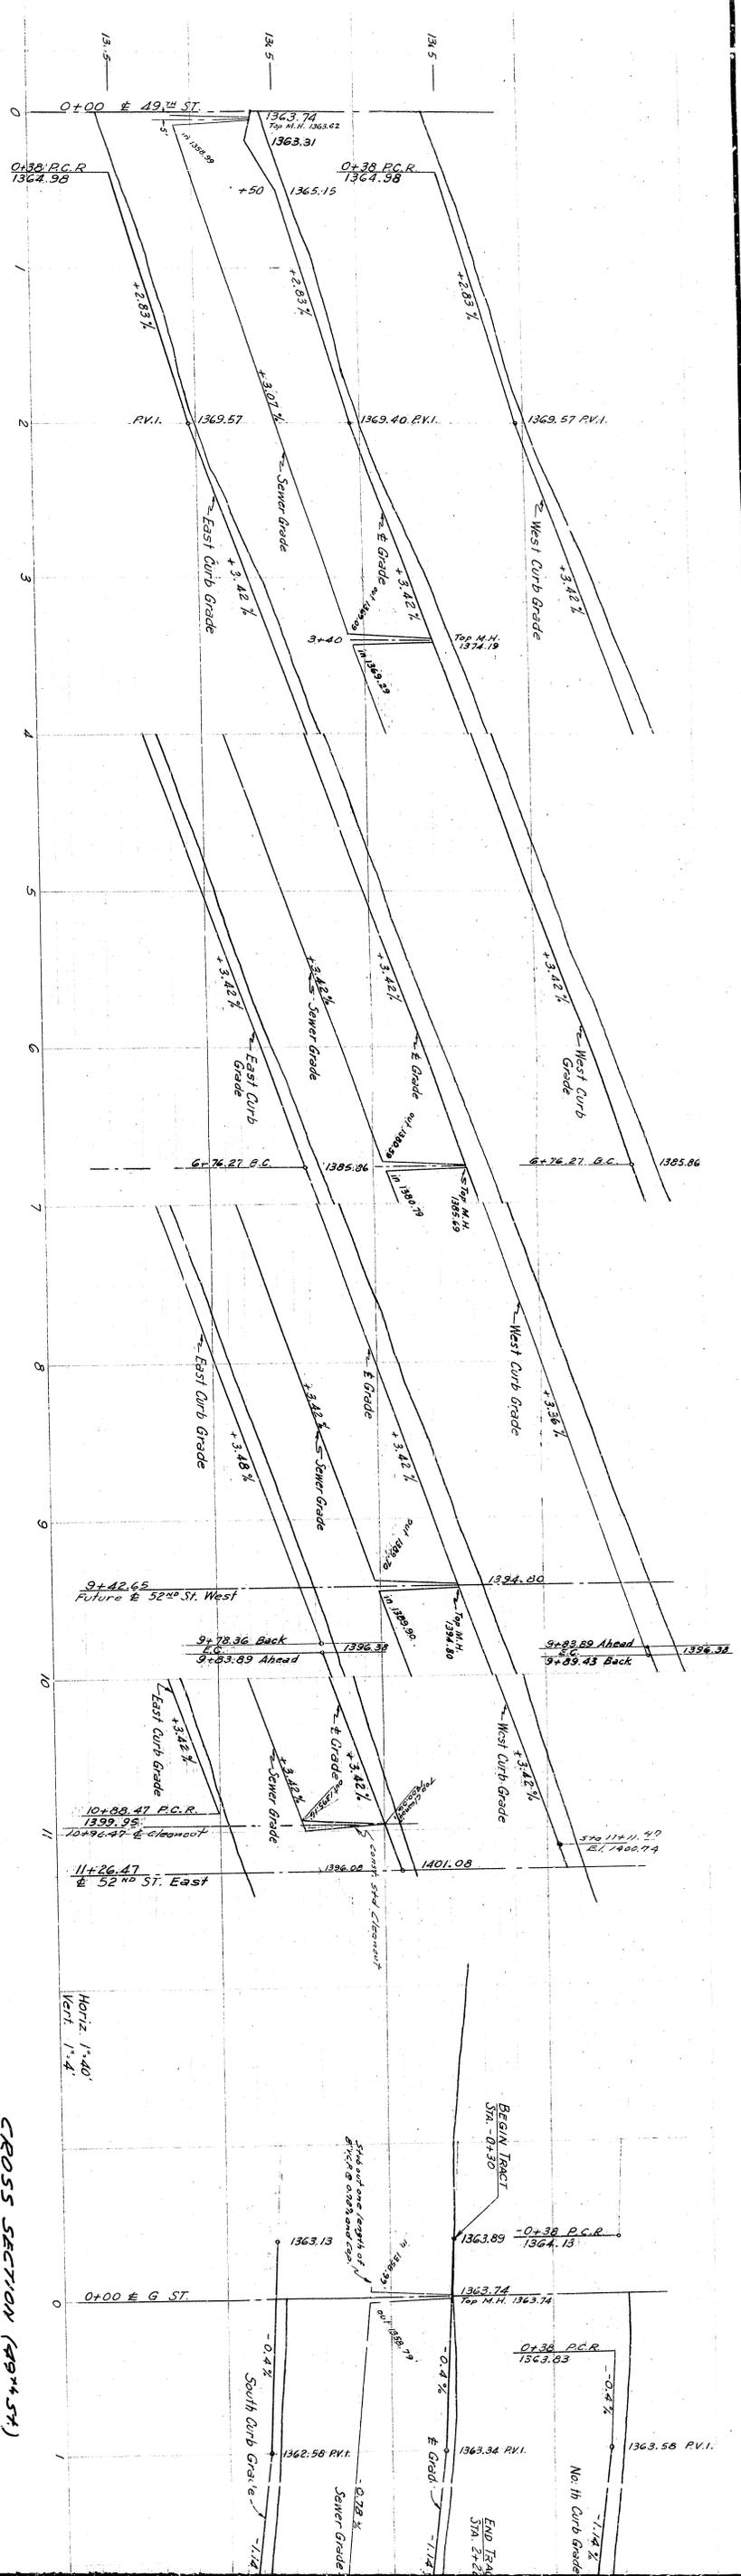


 SIDEWALK LOCATION DRAWING 2321-B CASE C  
 NORTH HALF OF STREET

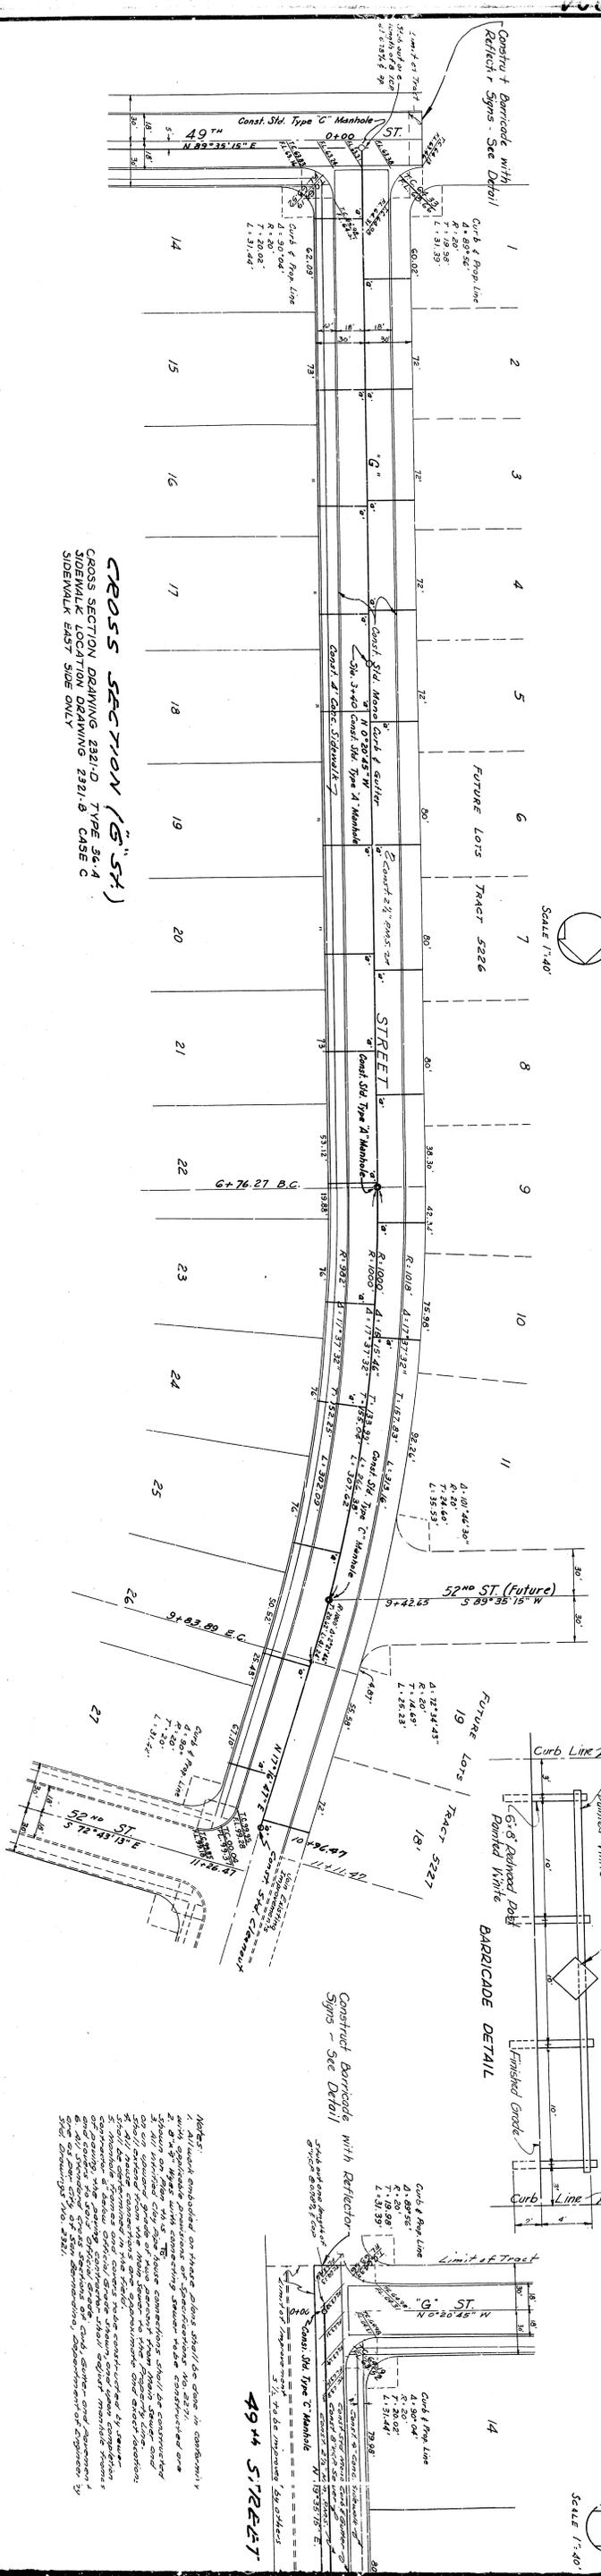



**CROSS SECTION (6'54')**  
 CROSS SECTION DRAWING 2321-D, TYPE 35-A  
 SIDEWALK LOCATION DRAWING 2321-B CASE C  
 SIDEWALK EAST SIDE ONLY

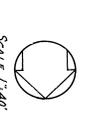


Notes:  

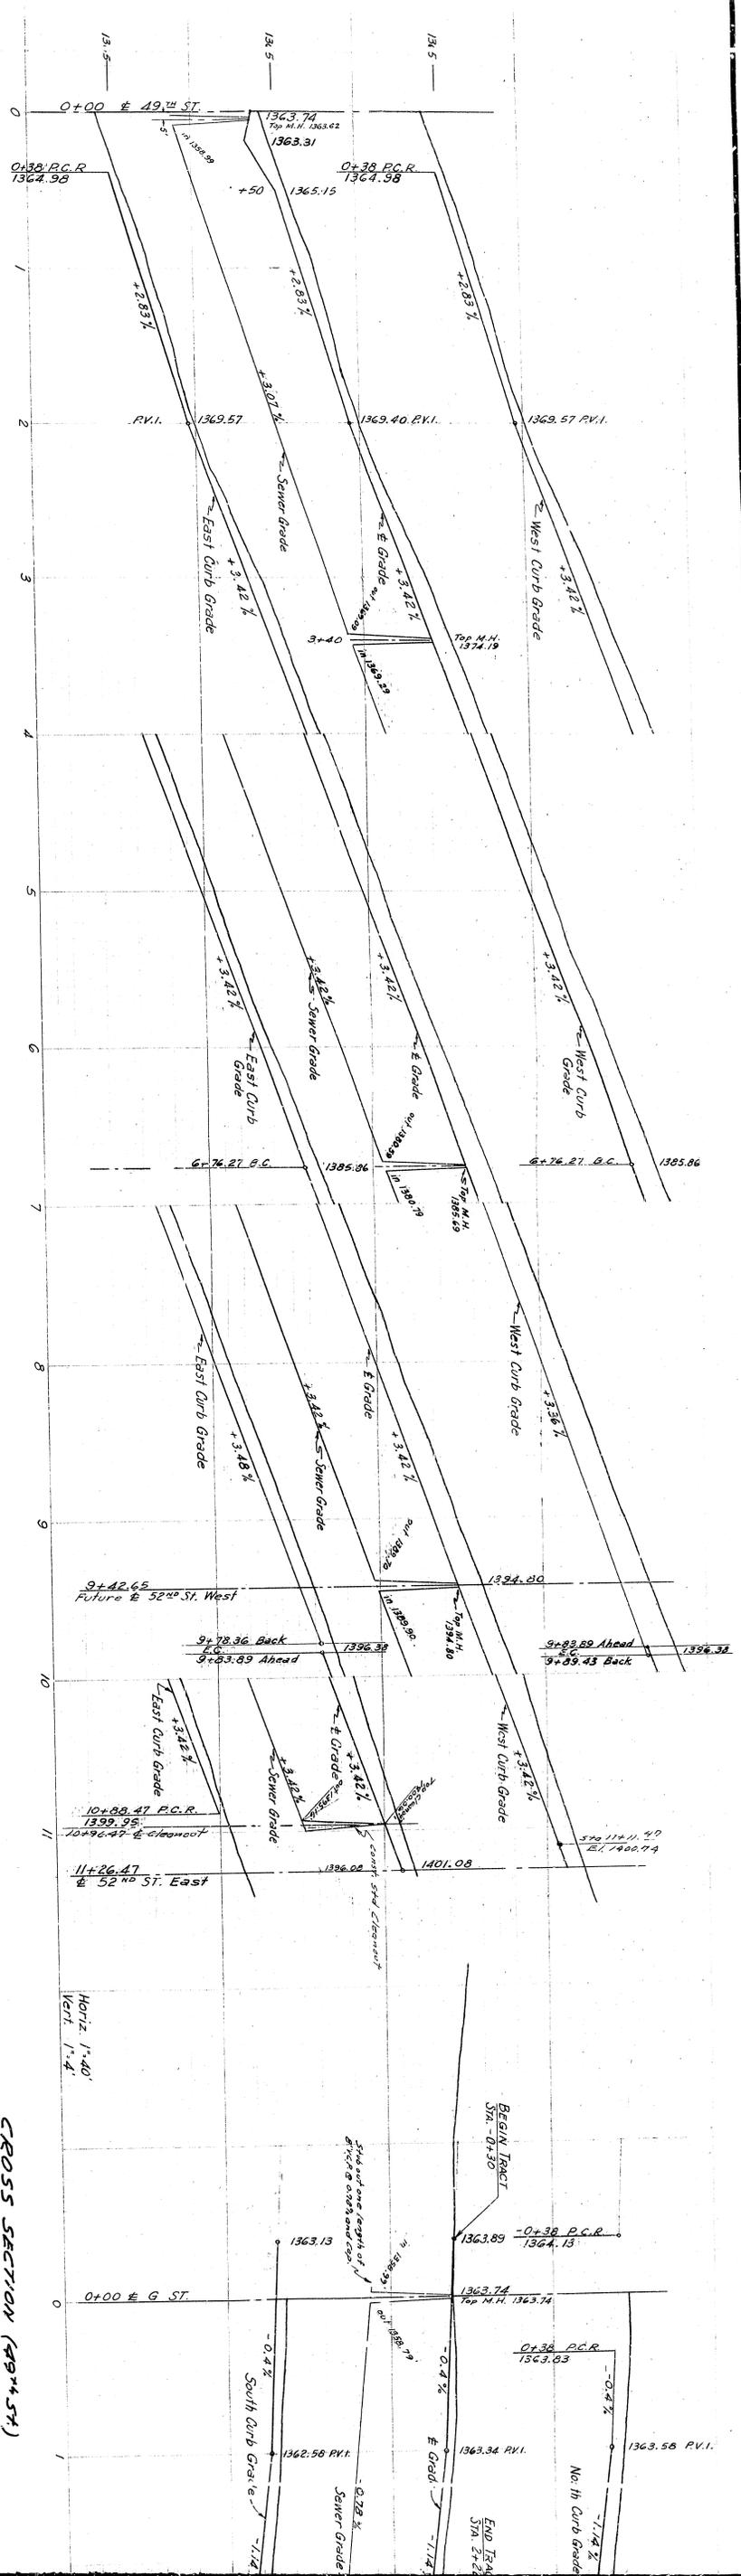

 CROSS SECTION DRAWING 2321-D, TYPE 35-C  
 SIDEWALK LOCATION DRAWING 2321-B CASE C  
 NORTH HALF OF STREET

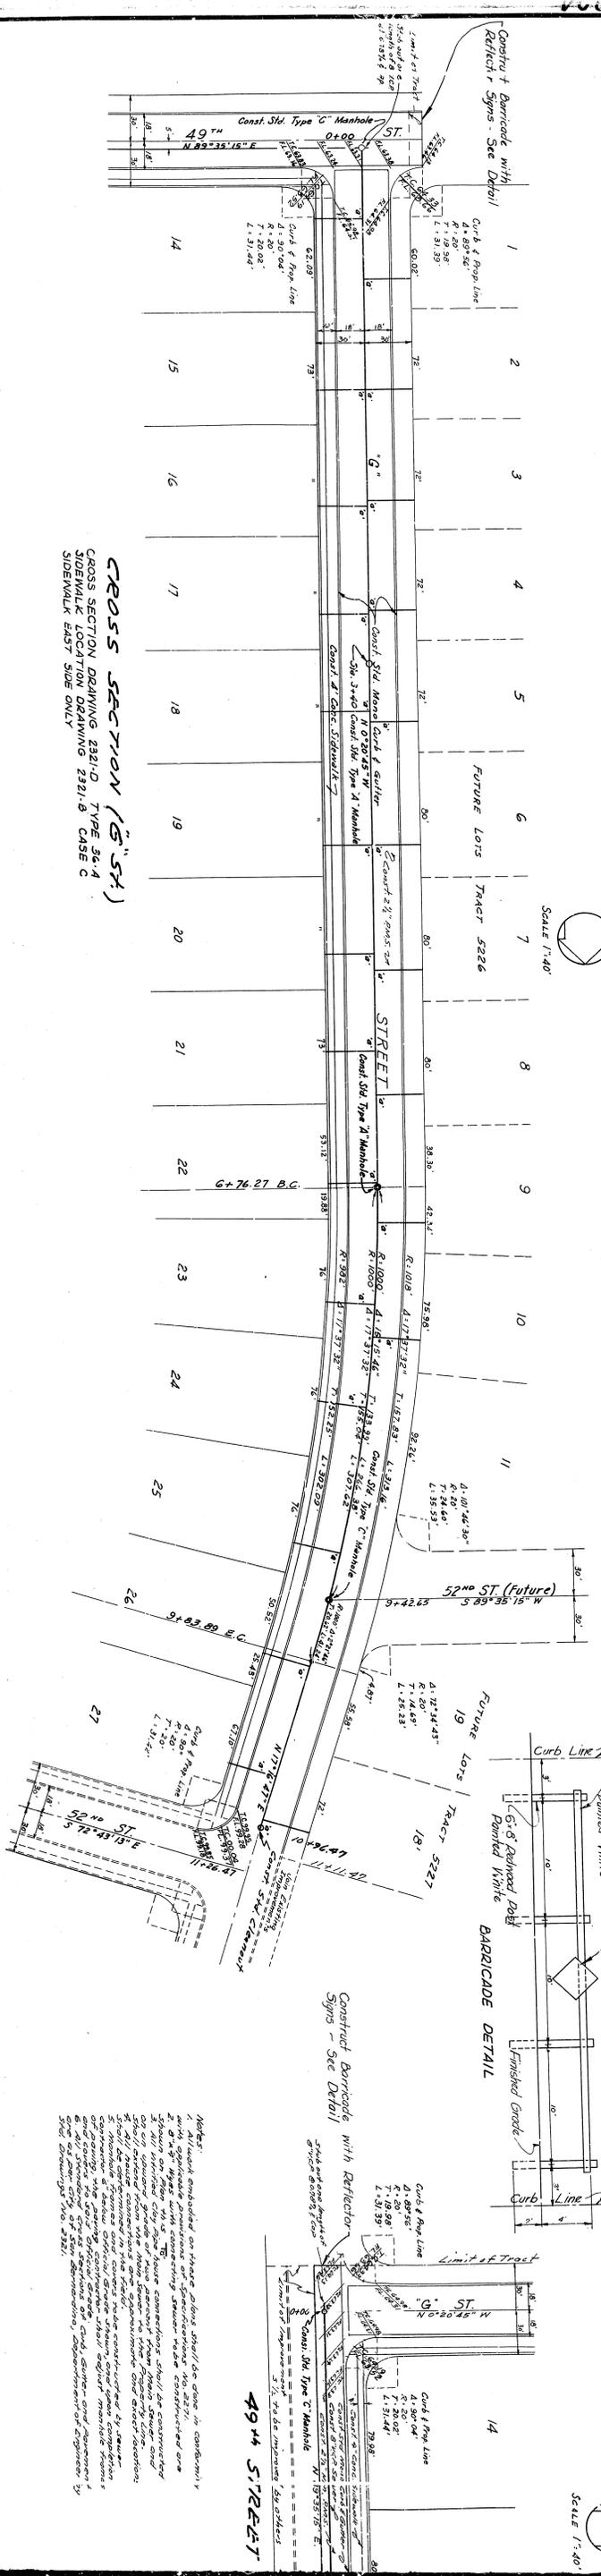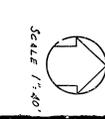

 SIDEWALK LOCATION DRAWING 2321-B CASE C  
 SIDEWALK EAST SIDE ONLY

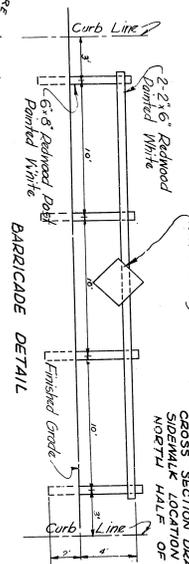

Notes:  
