

ACACIA

48th ST

PROFILE
SCALE HORIZ 1"=40'
VERT 1"=8'

PLAN
SCALE 1"=40'




Note: All manhole covers & frames are to be Aluminon Formco 710 or equal.

Note: Stub off & plug sewer wyes to the west of some locations as to the east.

SECTION B-B
SCALE: HORIZ 1"=10'
VERT 1"=8'

TYPICAL STREET CROSS SECTION
TYPE 40-B
AS PER CITY OF SAN BERNARDINO DRAWING NO. 2321-D

TRACT No. 4722
SHEET 2 OF 2 SHEETS

 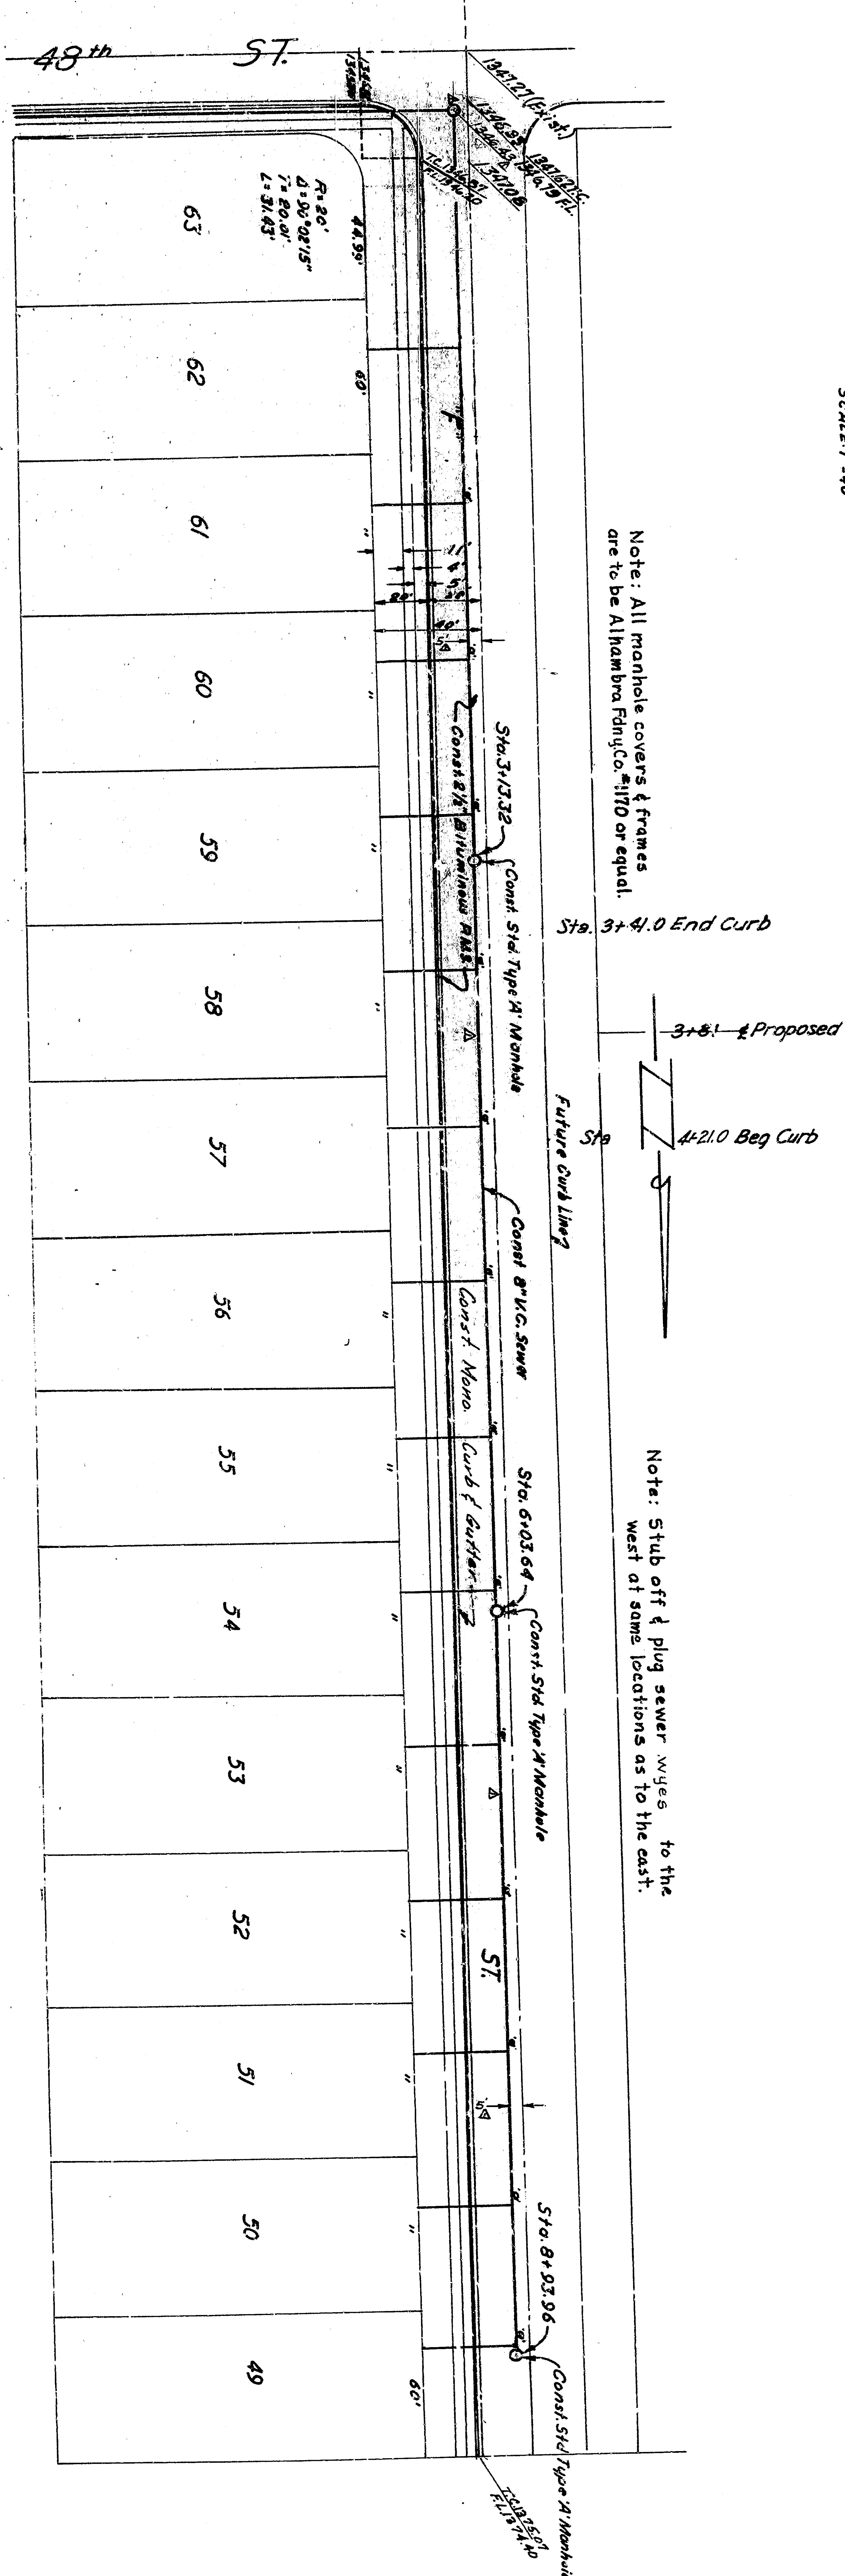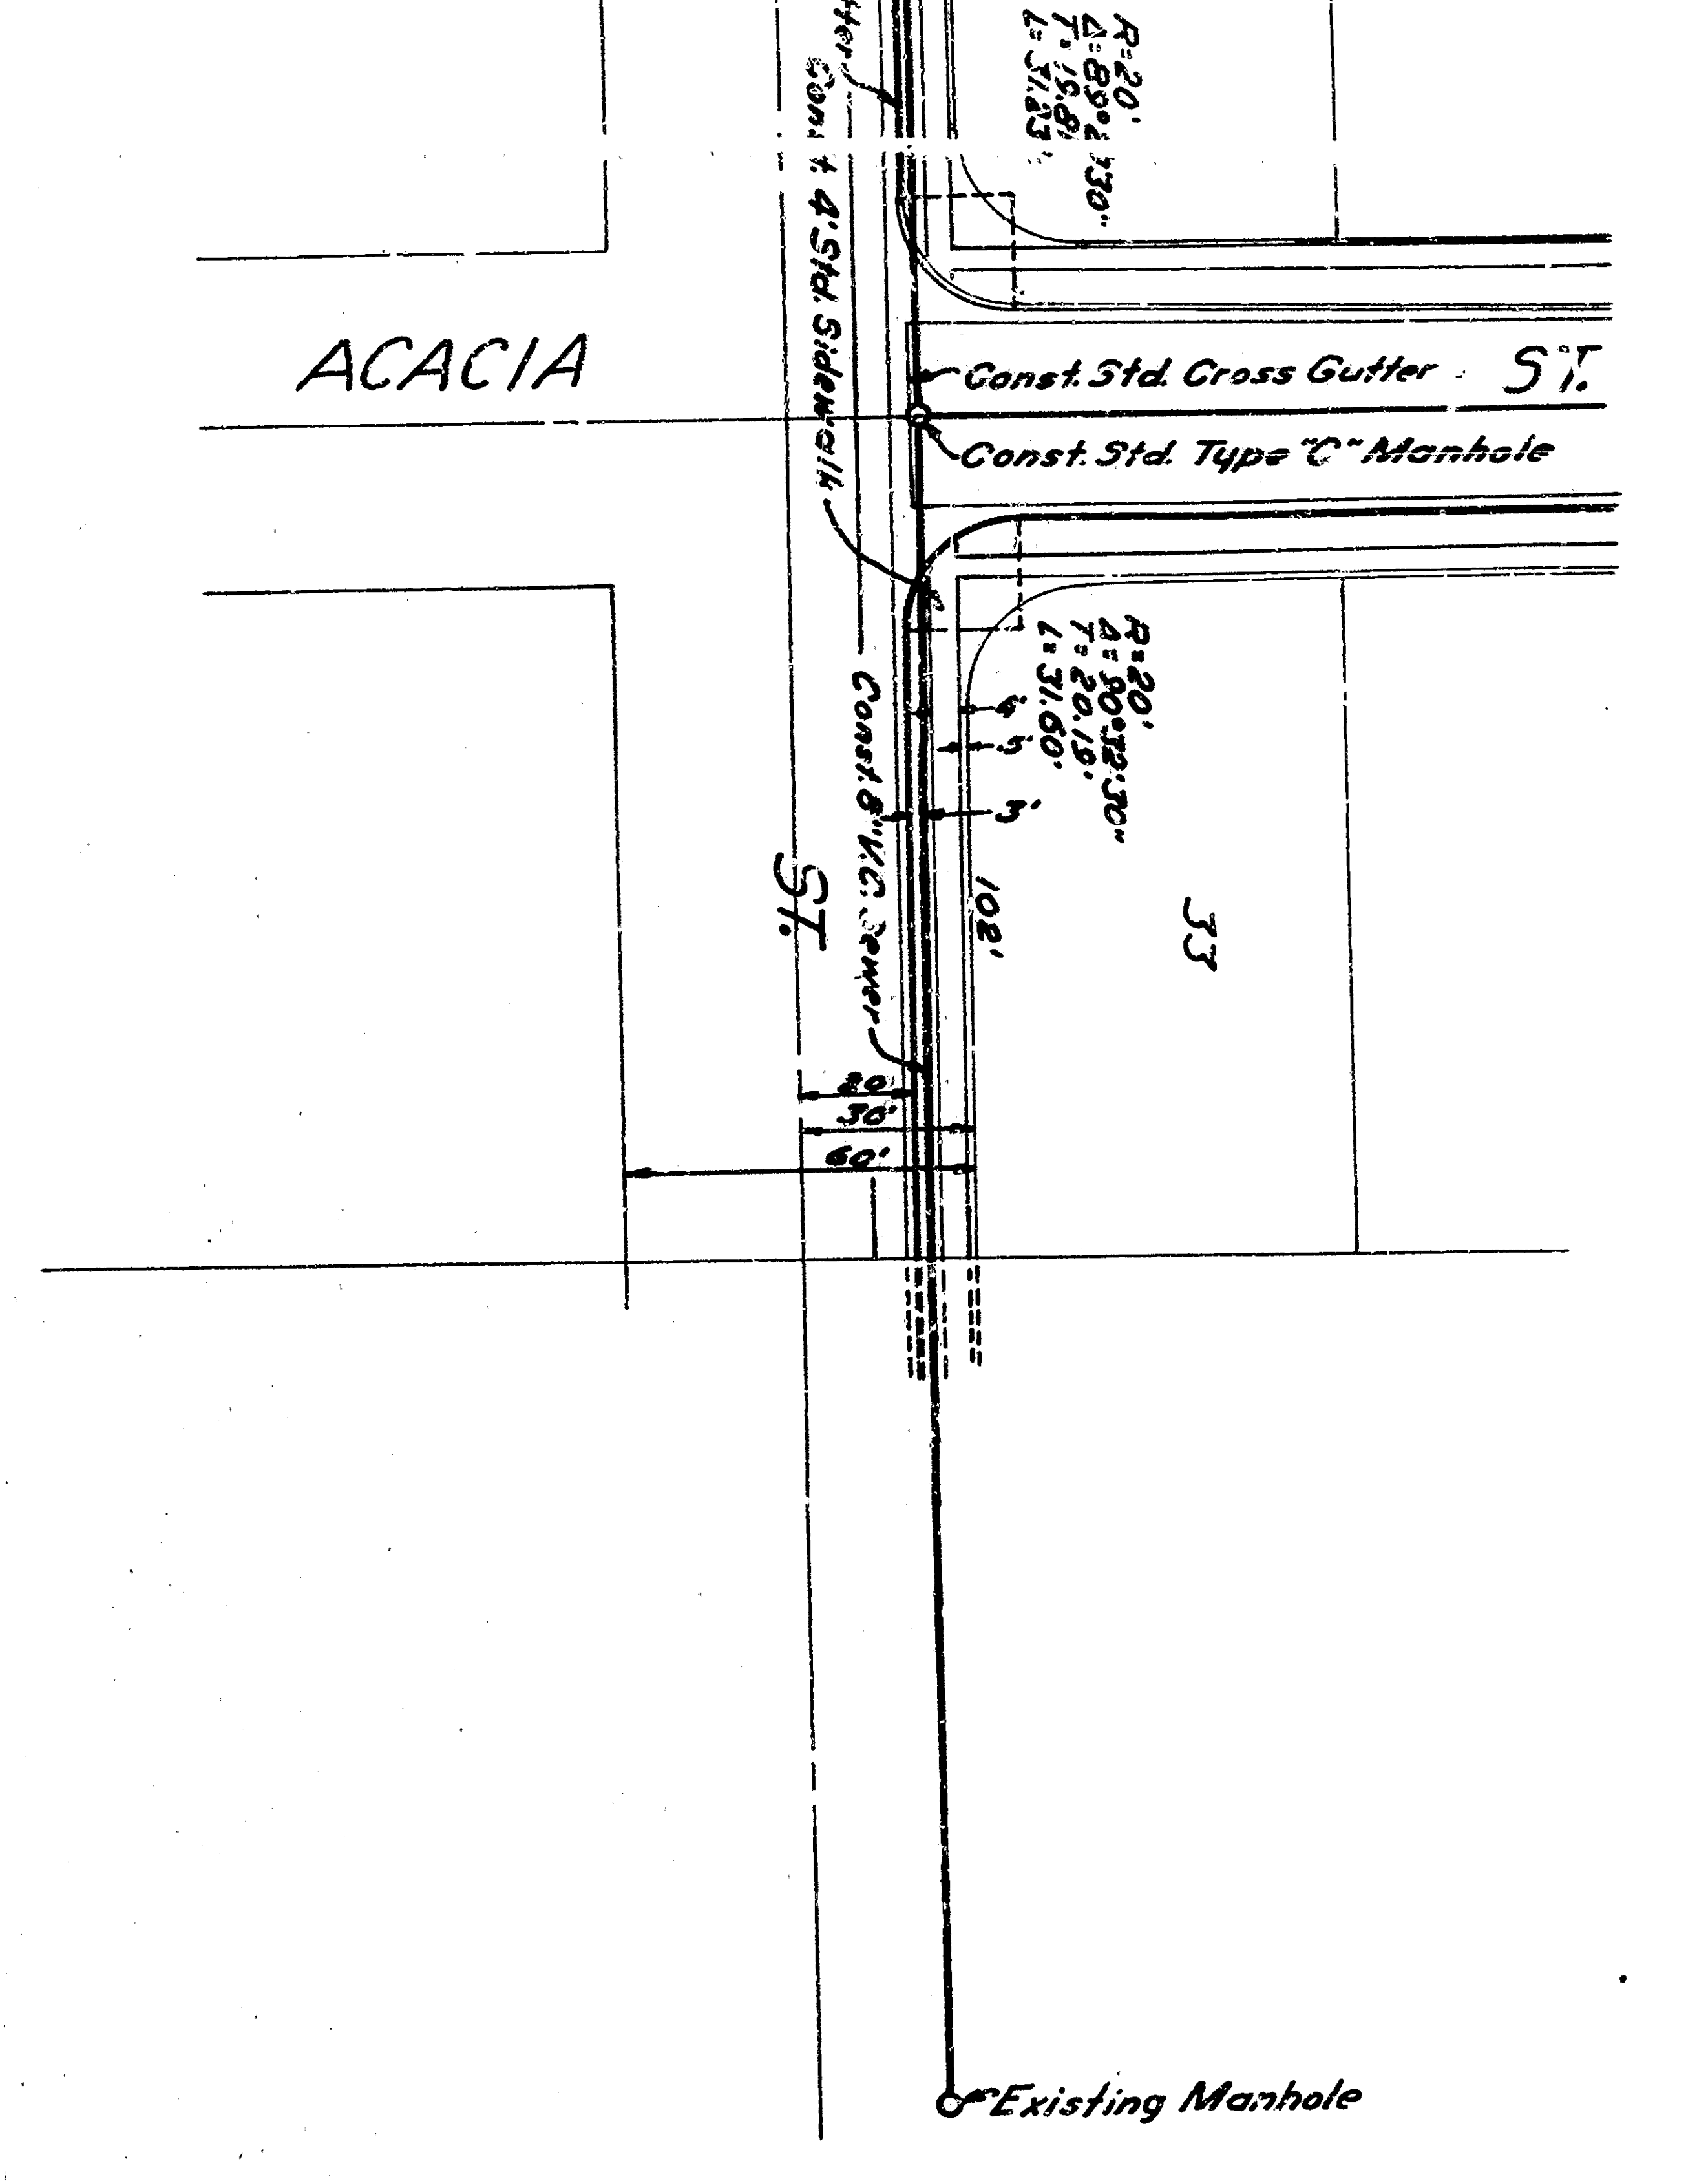

Note: All manhole covers & frames are to be Aluminum Ringco. 110 or equal.

Note: Stub off & plug sewer wyes to the west of some locations as to the east.

SECTION B-B

SCALE: HORIZ. 1"=10'
VERT. 1"=2'

TYPICAL STREET CROSS SECTION
TYPE 40-B
AS PER CITY OF SAN BERNARDINO DRAWING NO. 2321-D