






REVISIONS

NO.	BY	REVISION	DATE
1
2

APPROVED

FOR THE CITY

FOR THE ENGINEER

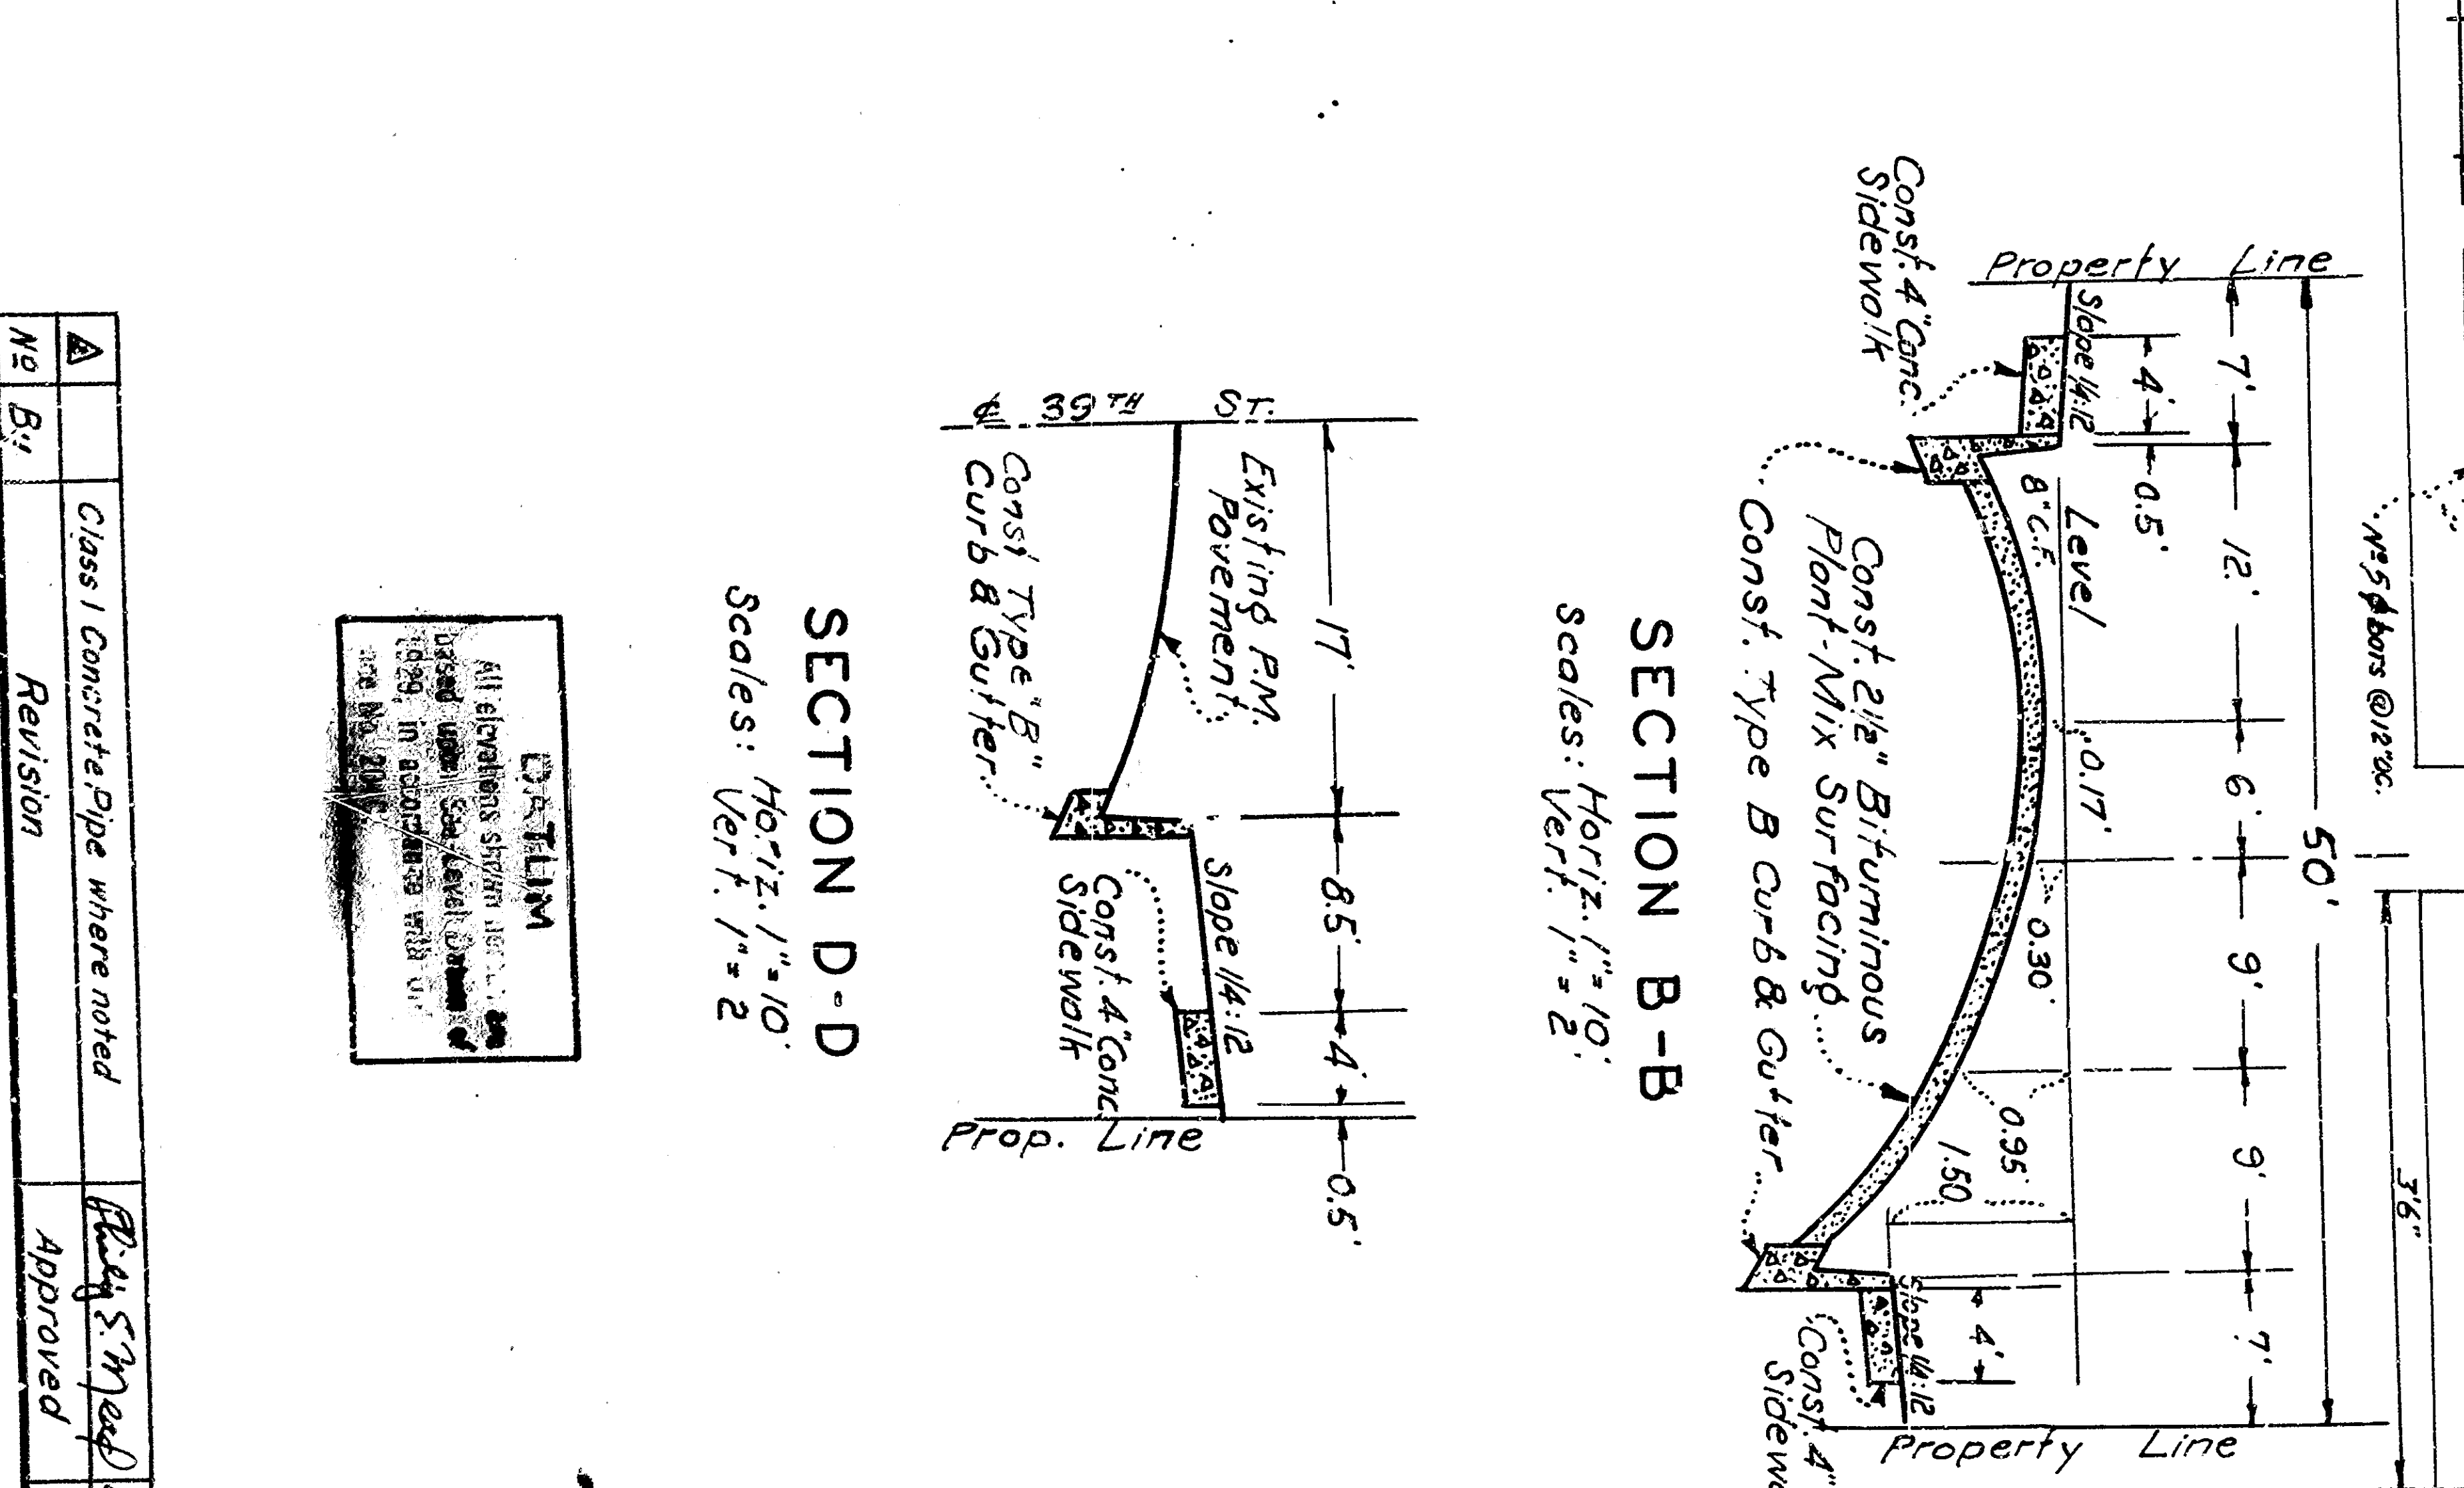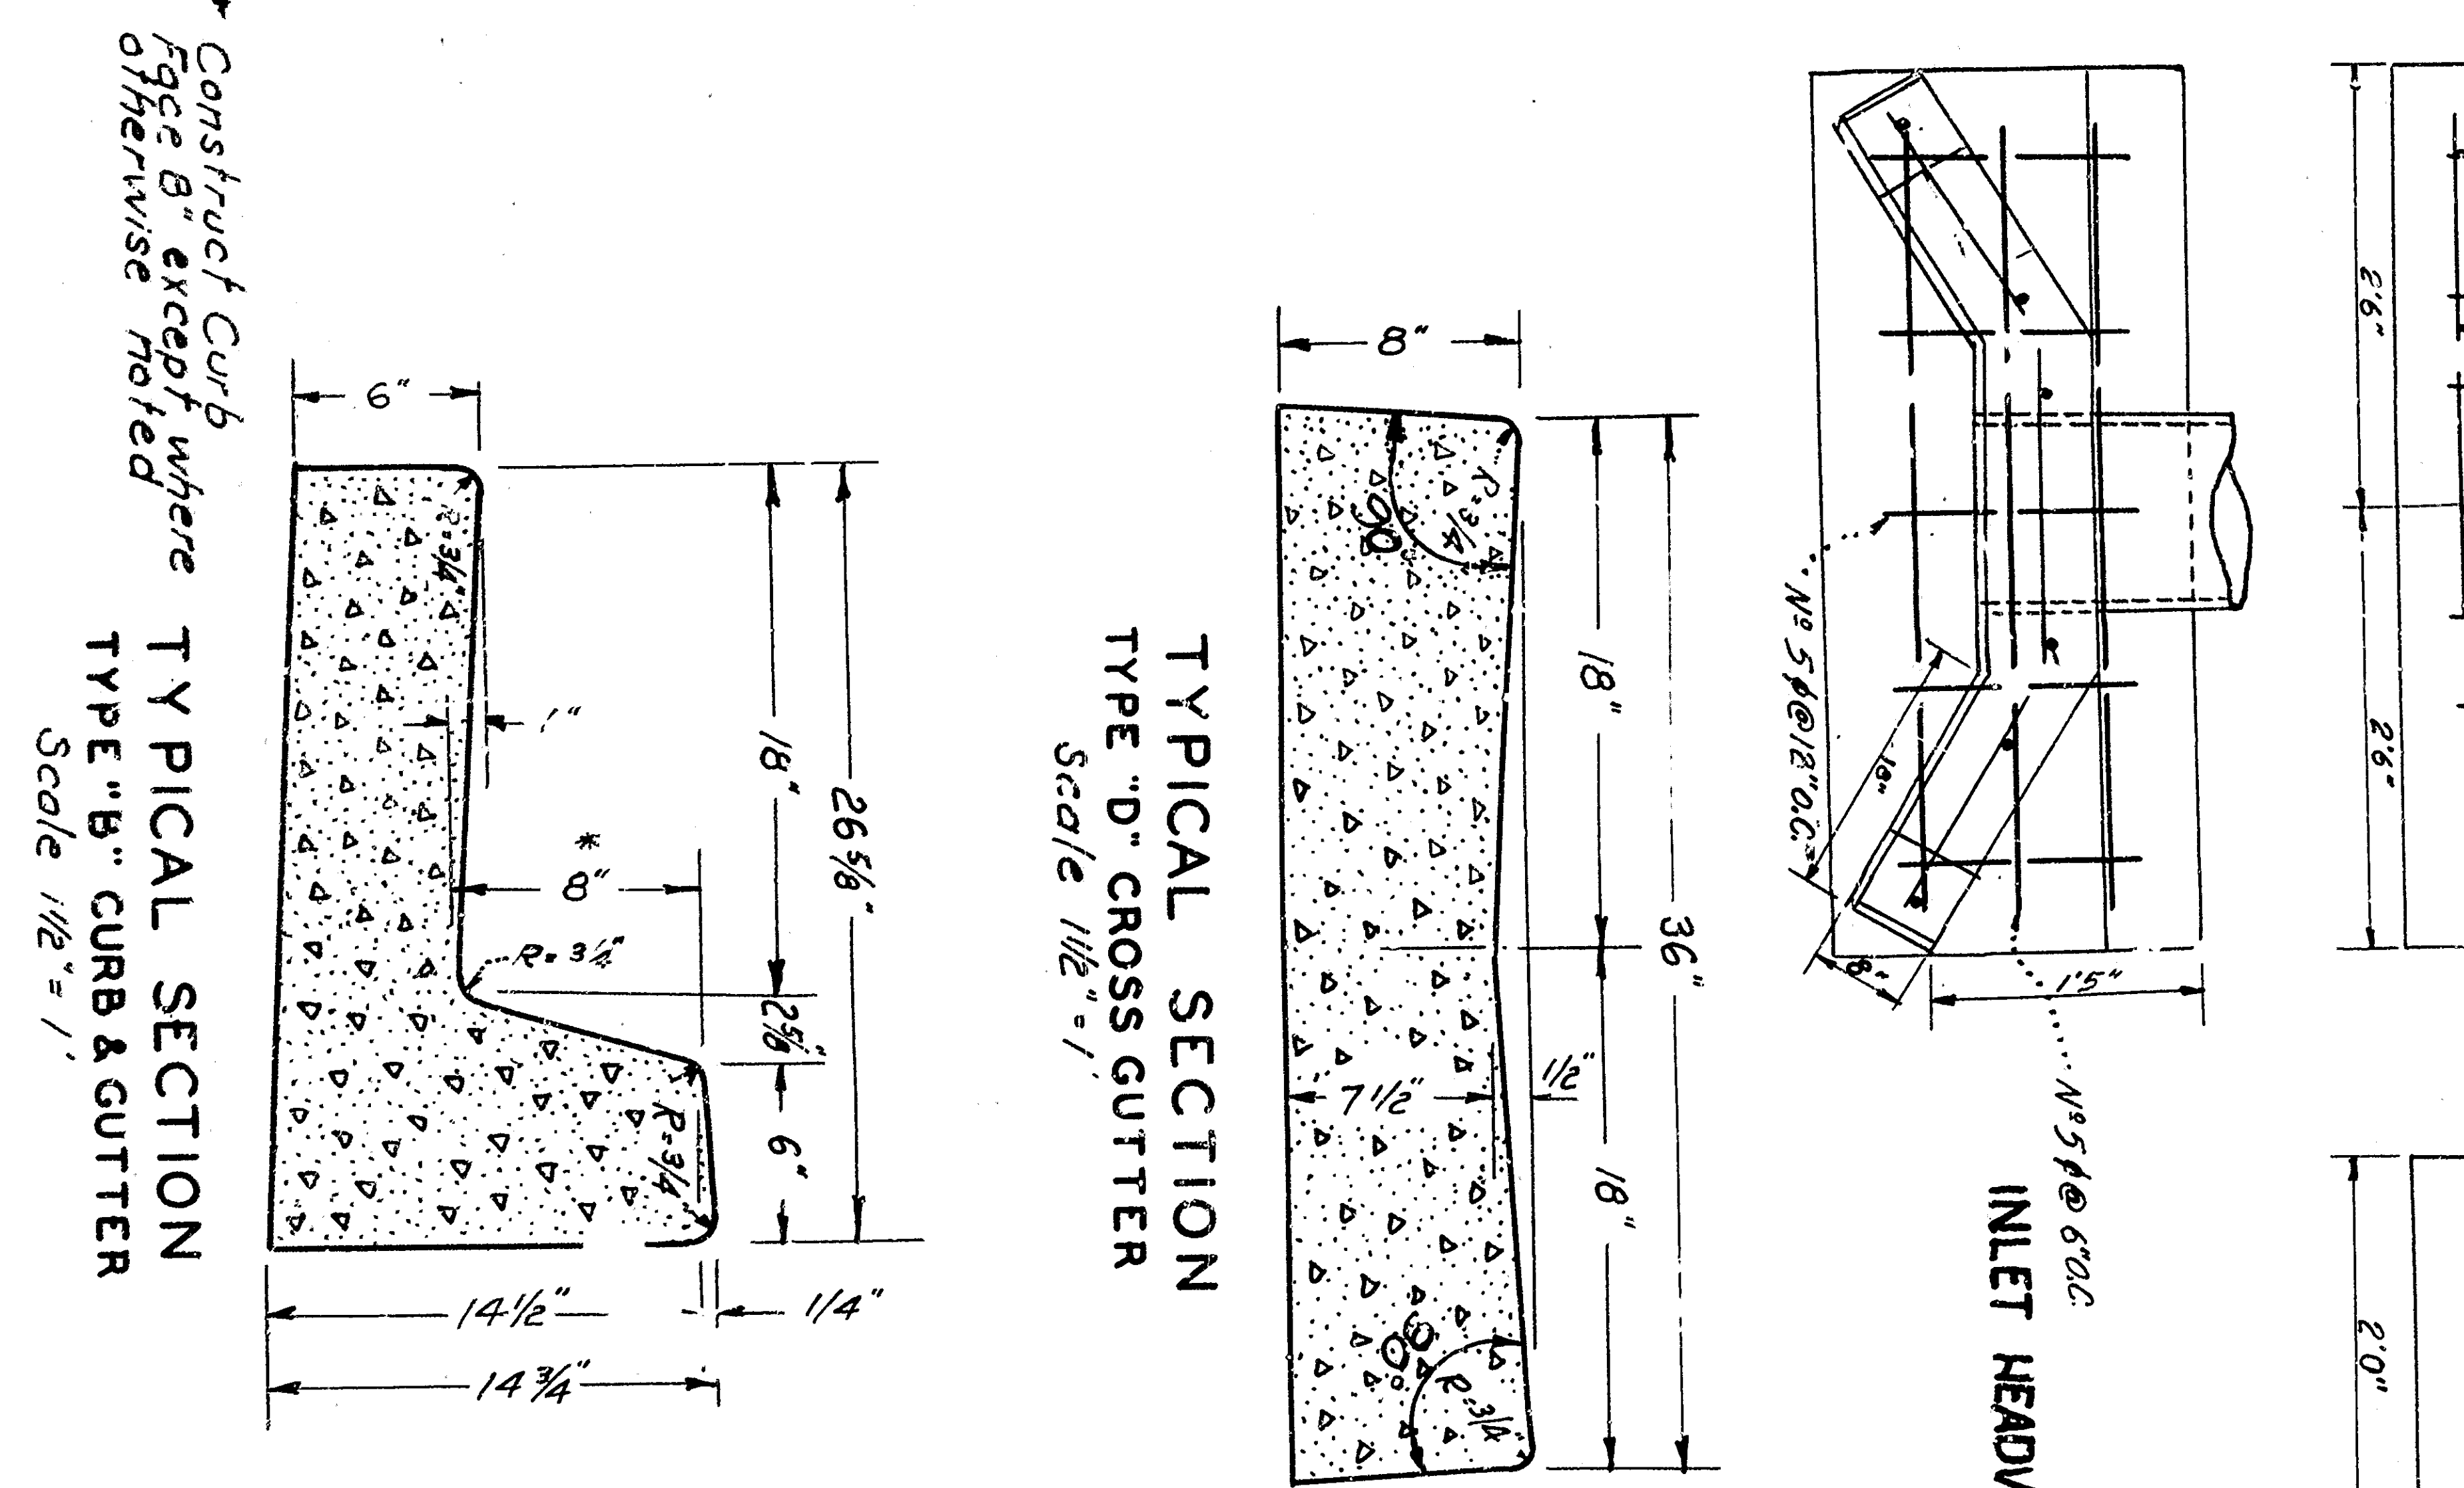 



REVISIONS

NO.	BY	REVISION	DATE
1
2

APPROVED

FOULKE & CAMPBELL, ENGINEERING & SURVEYING
2323
1247 IMPROVEMENT PLAN TRACT 4674