




- Notes:
1. All work embodied on these plans to be done in conformity with applicable provisions of specifications No. 527.
 2. Exact locations of sewer laterals to be determined in the field.
 3. Manhole frames and covers to be constructed below official street grades by sewer contractor. Drainage for laterals to be provided and cover to official grades after paving.

Profile Scale
 Horiz. 1"=40'
 Vert. 1"=4'


SECTION D-D
 Scale: Horiz. 1"=40'
 Vert. 1"=2'

DEPARTMENT OF ENGINEERING
 CITY OF SAN BERNARDINO
 IMPROVEMENT PLANS
 TRACT NO. 4721

ENGINEER: CAMPBELL
 DRAWN BY: [Signature]
 CHECKED BY: [Signature]
 DATE: April 19, 1955
 M.A.S.
 2326

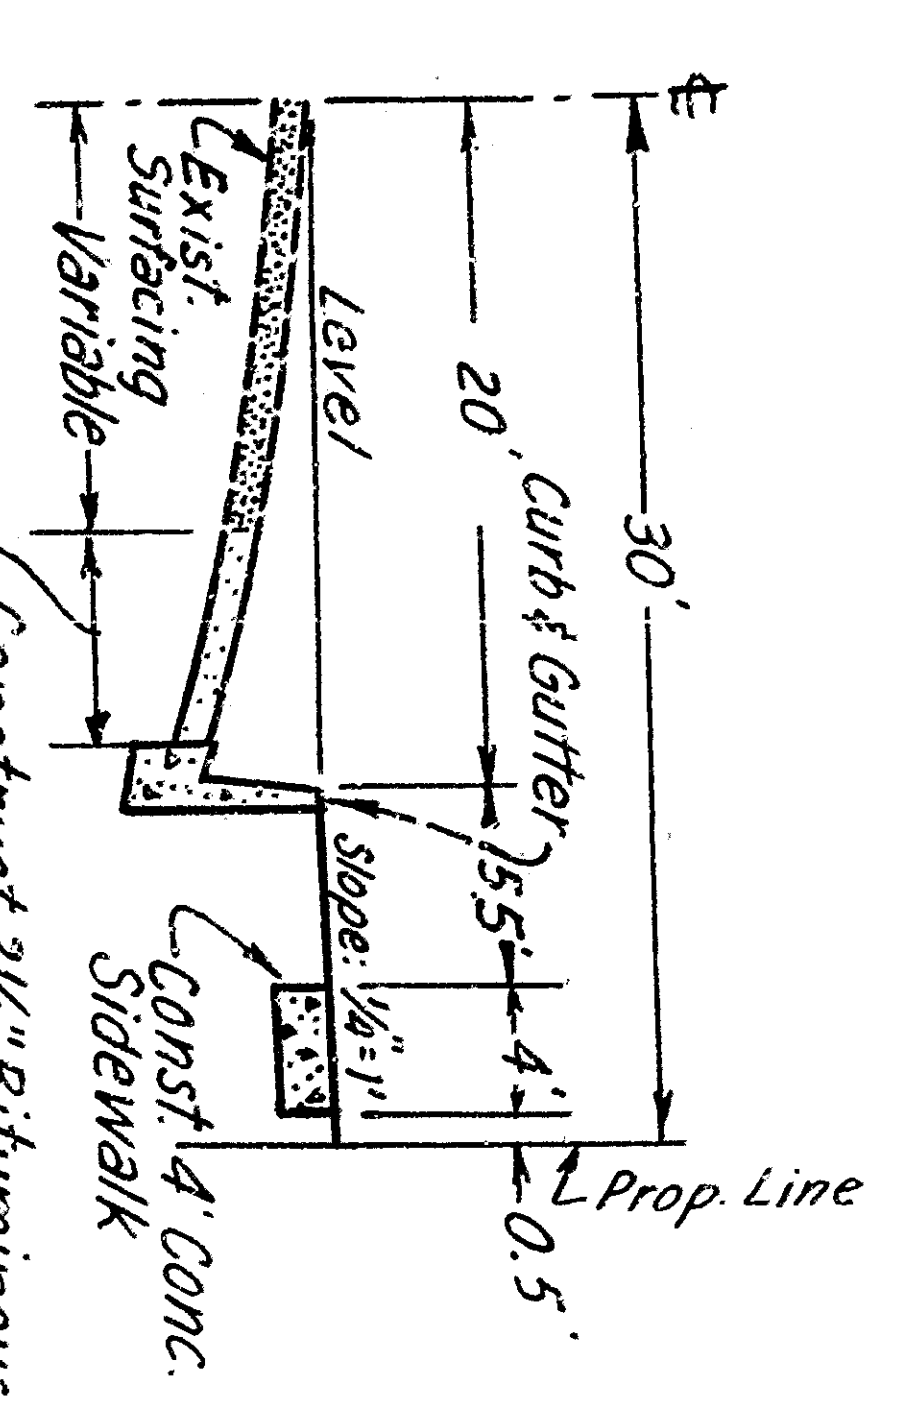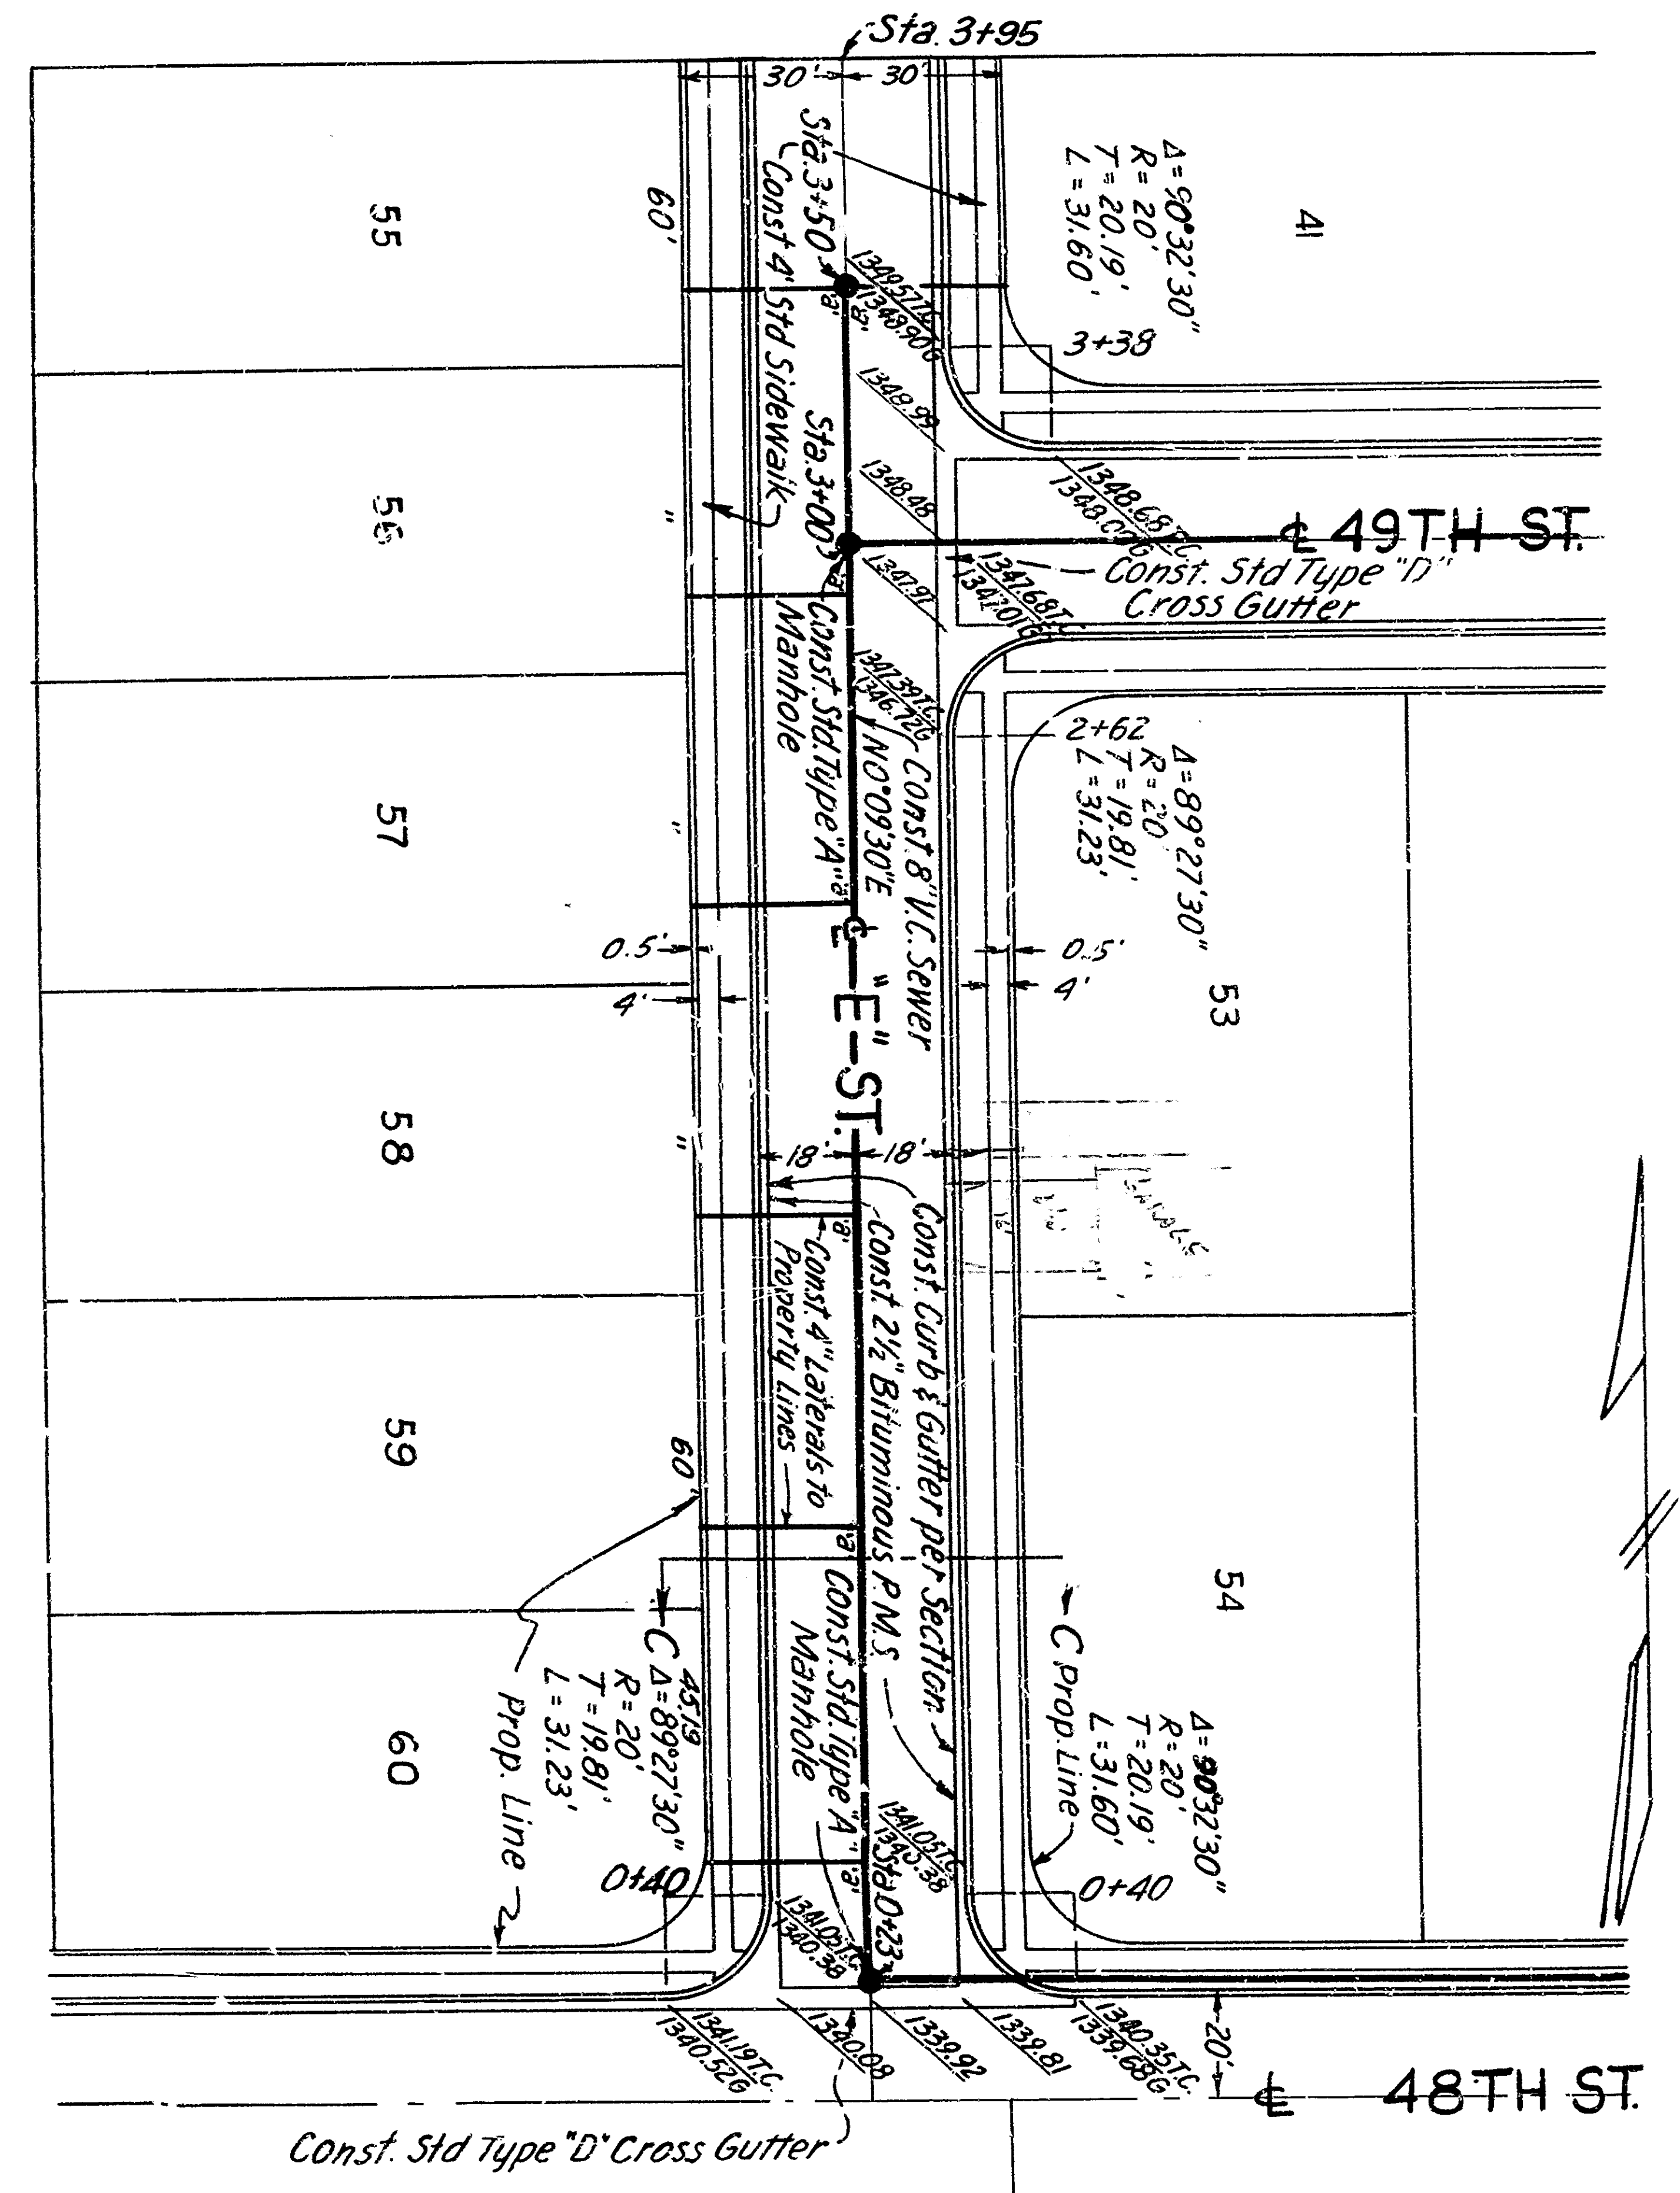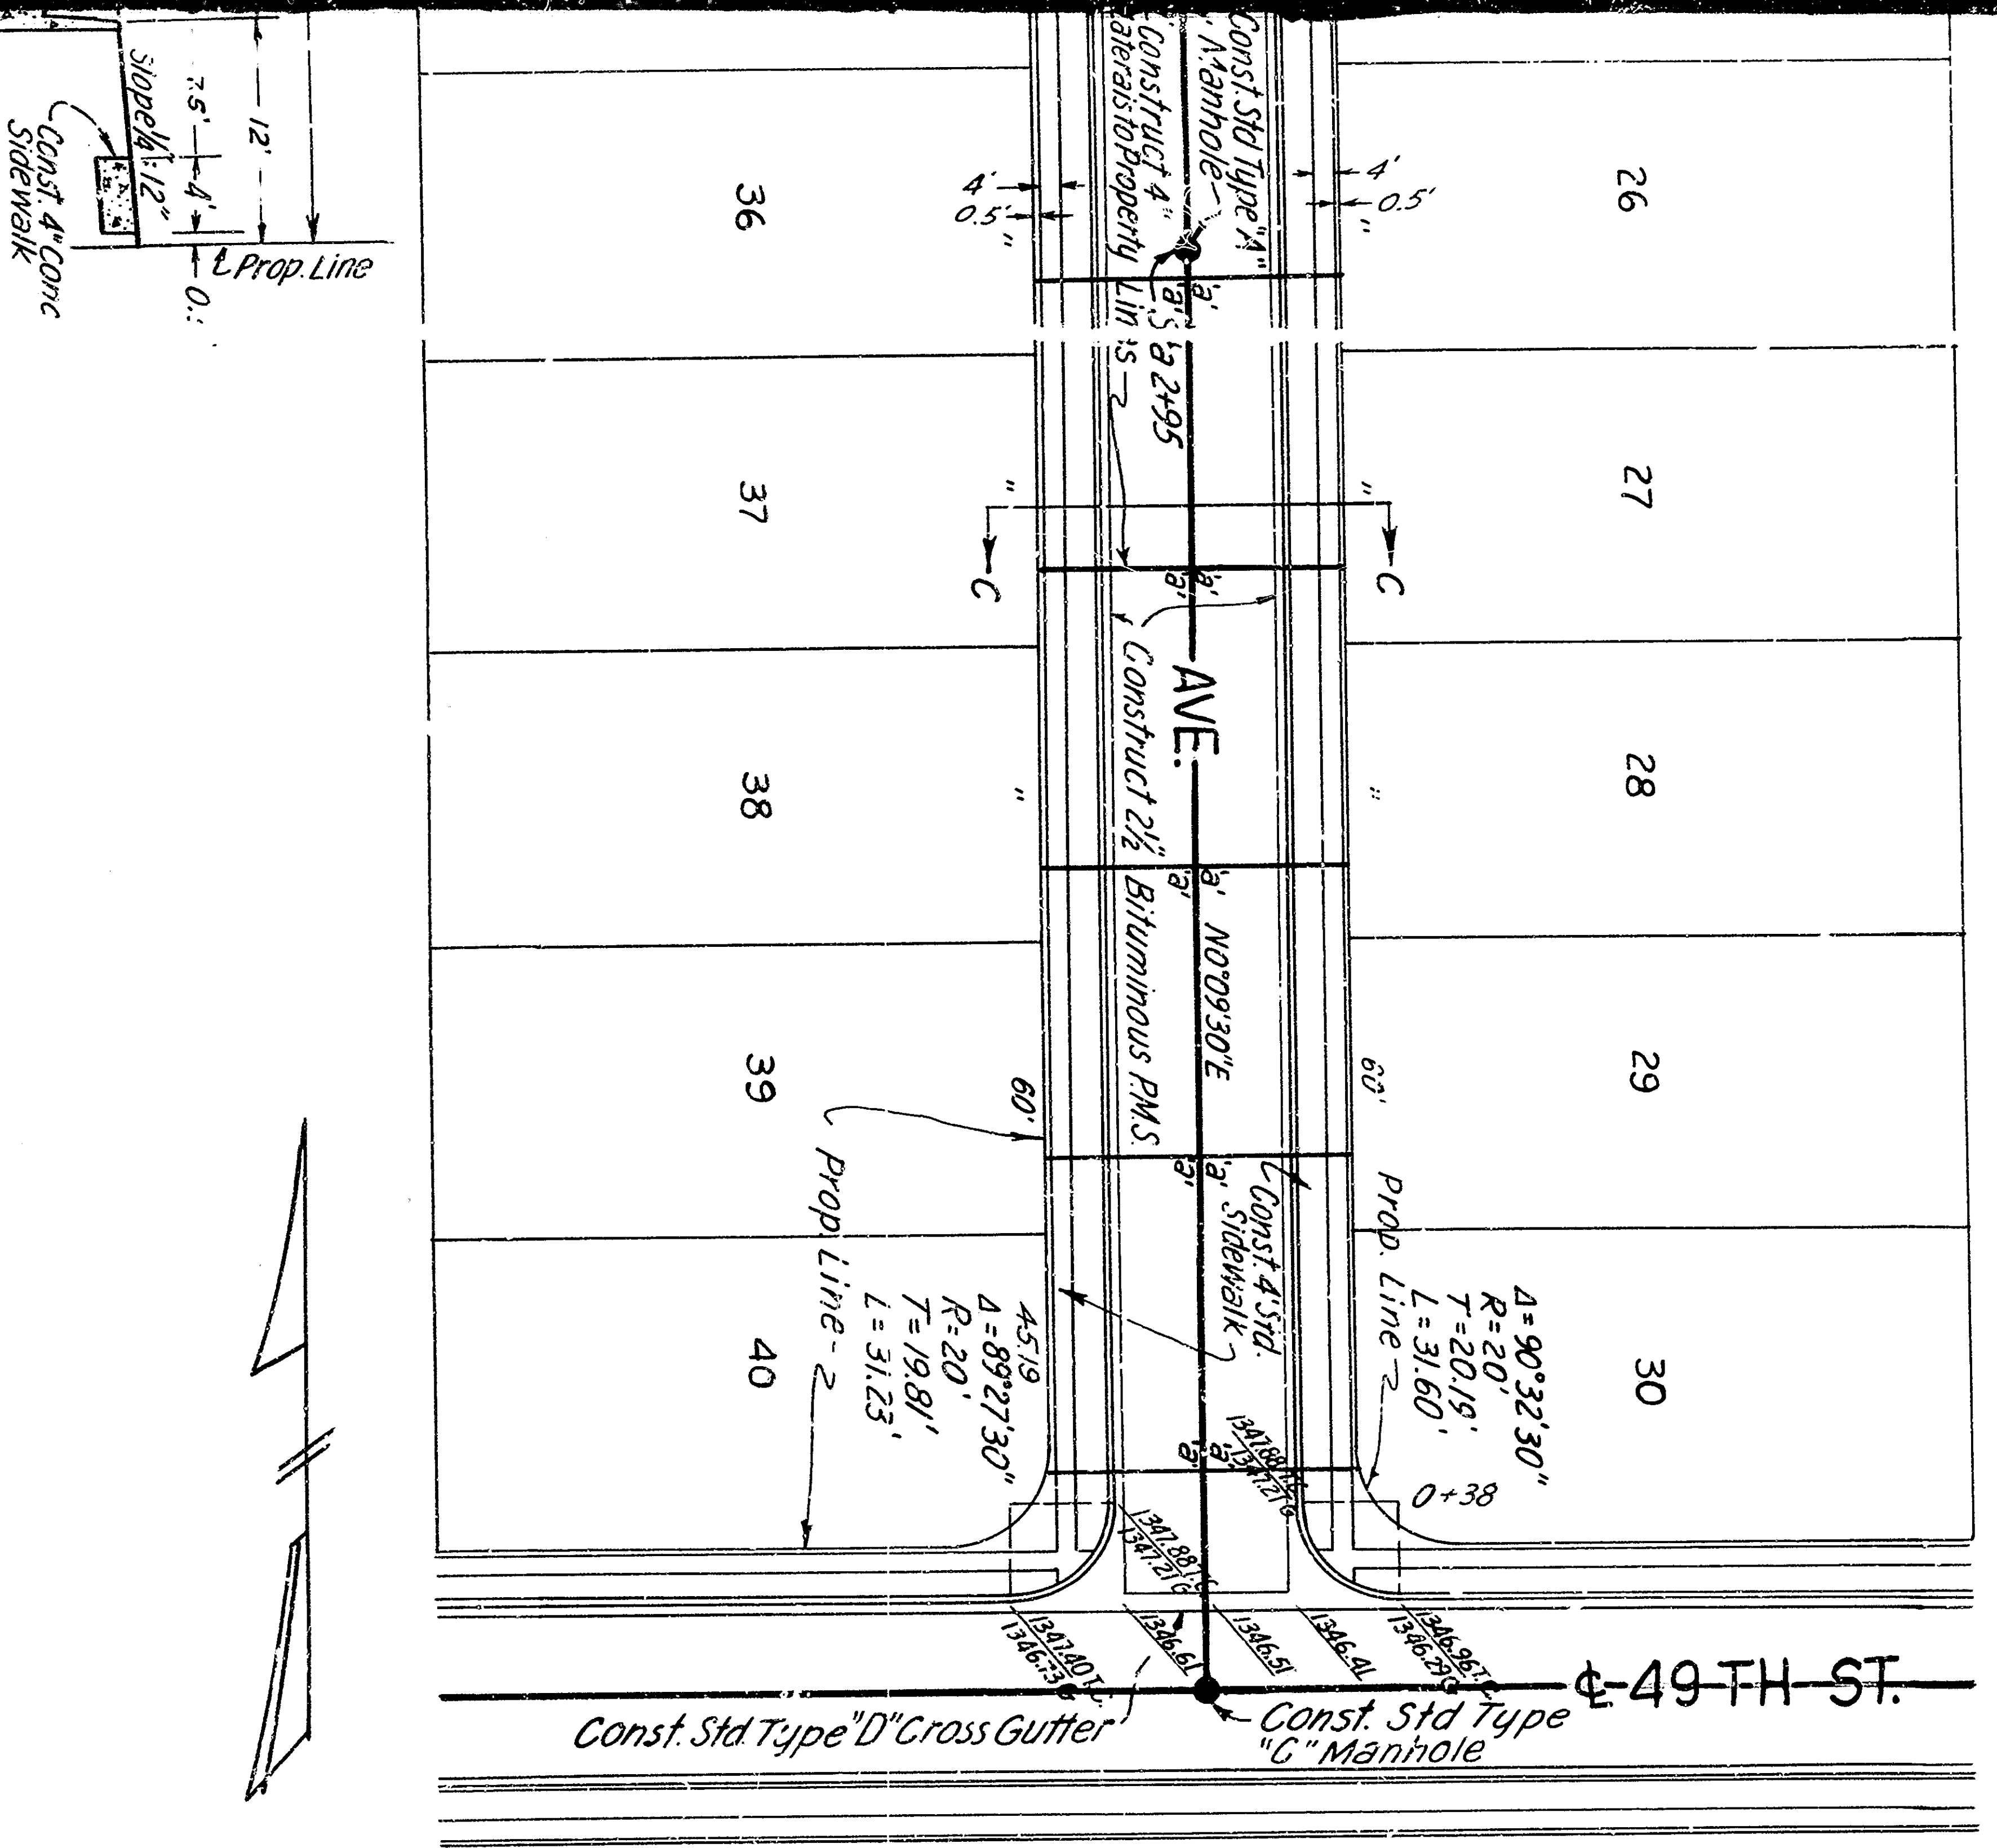




SECTION D-D
Scale: Horiz. - 1"=10'
Vert. - 1"=2'

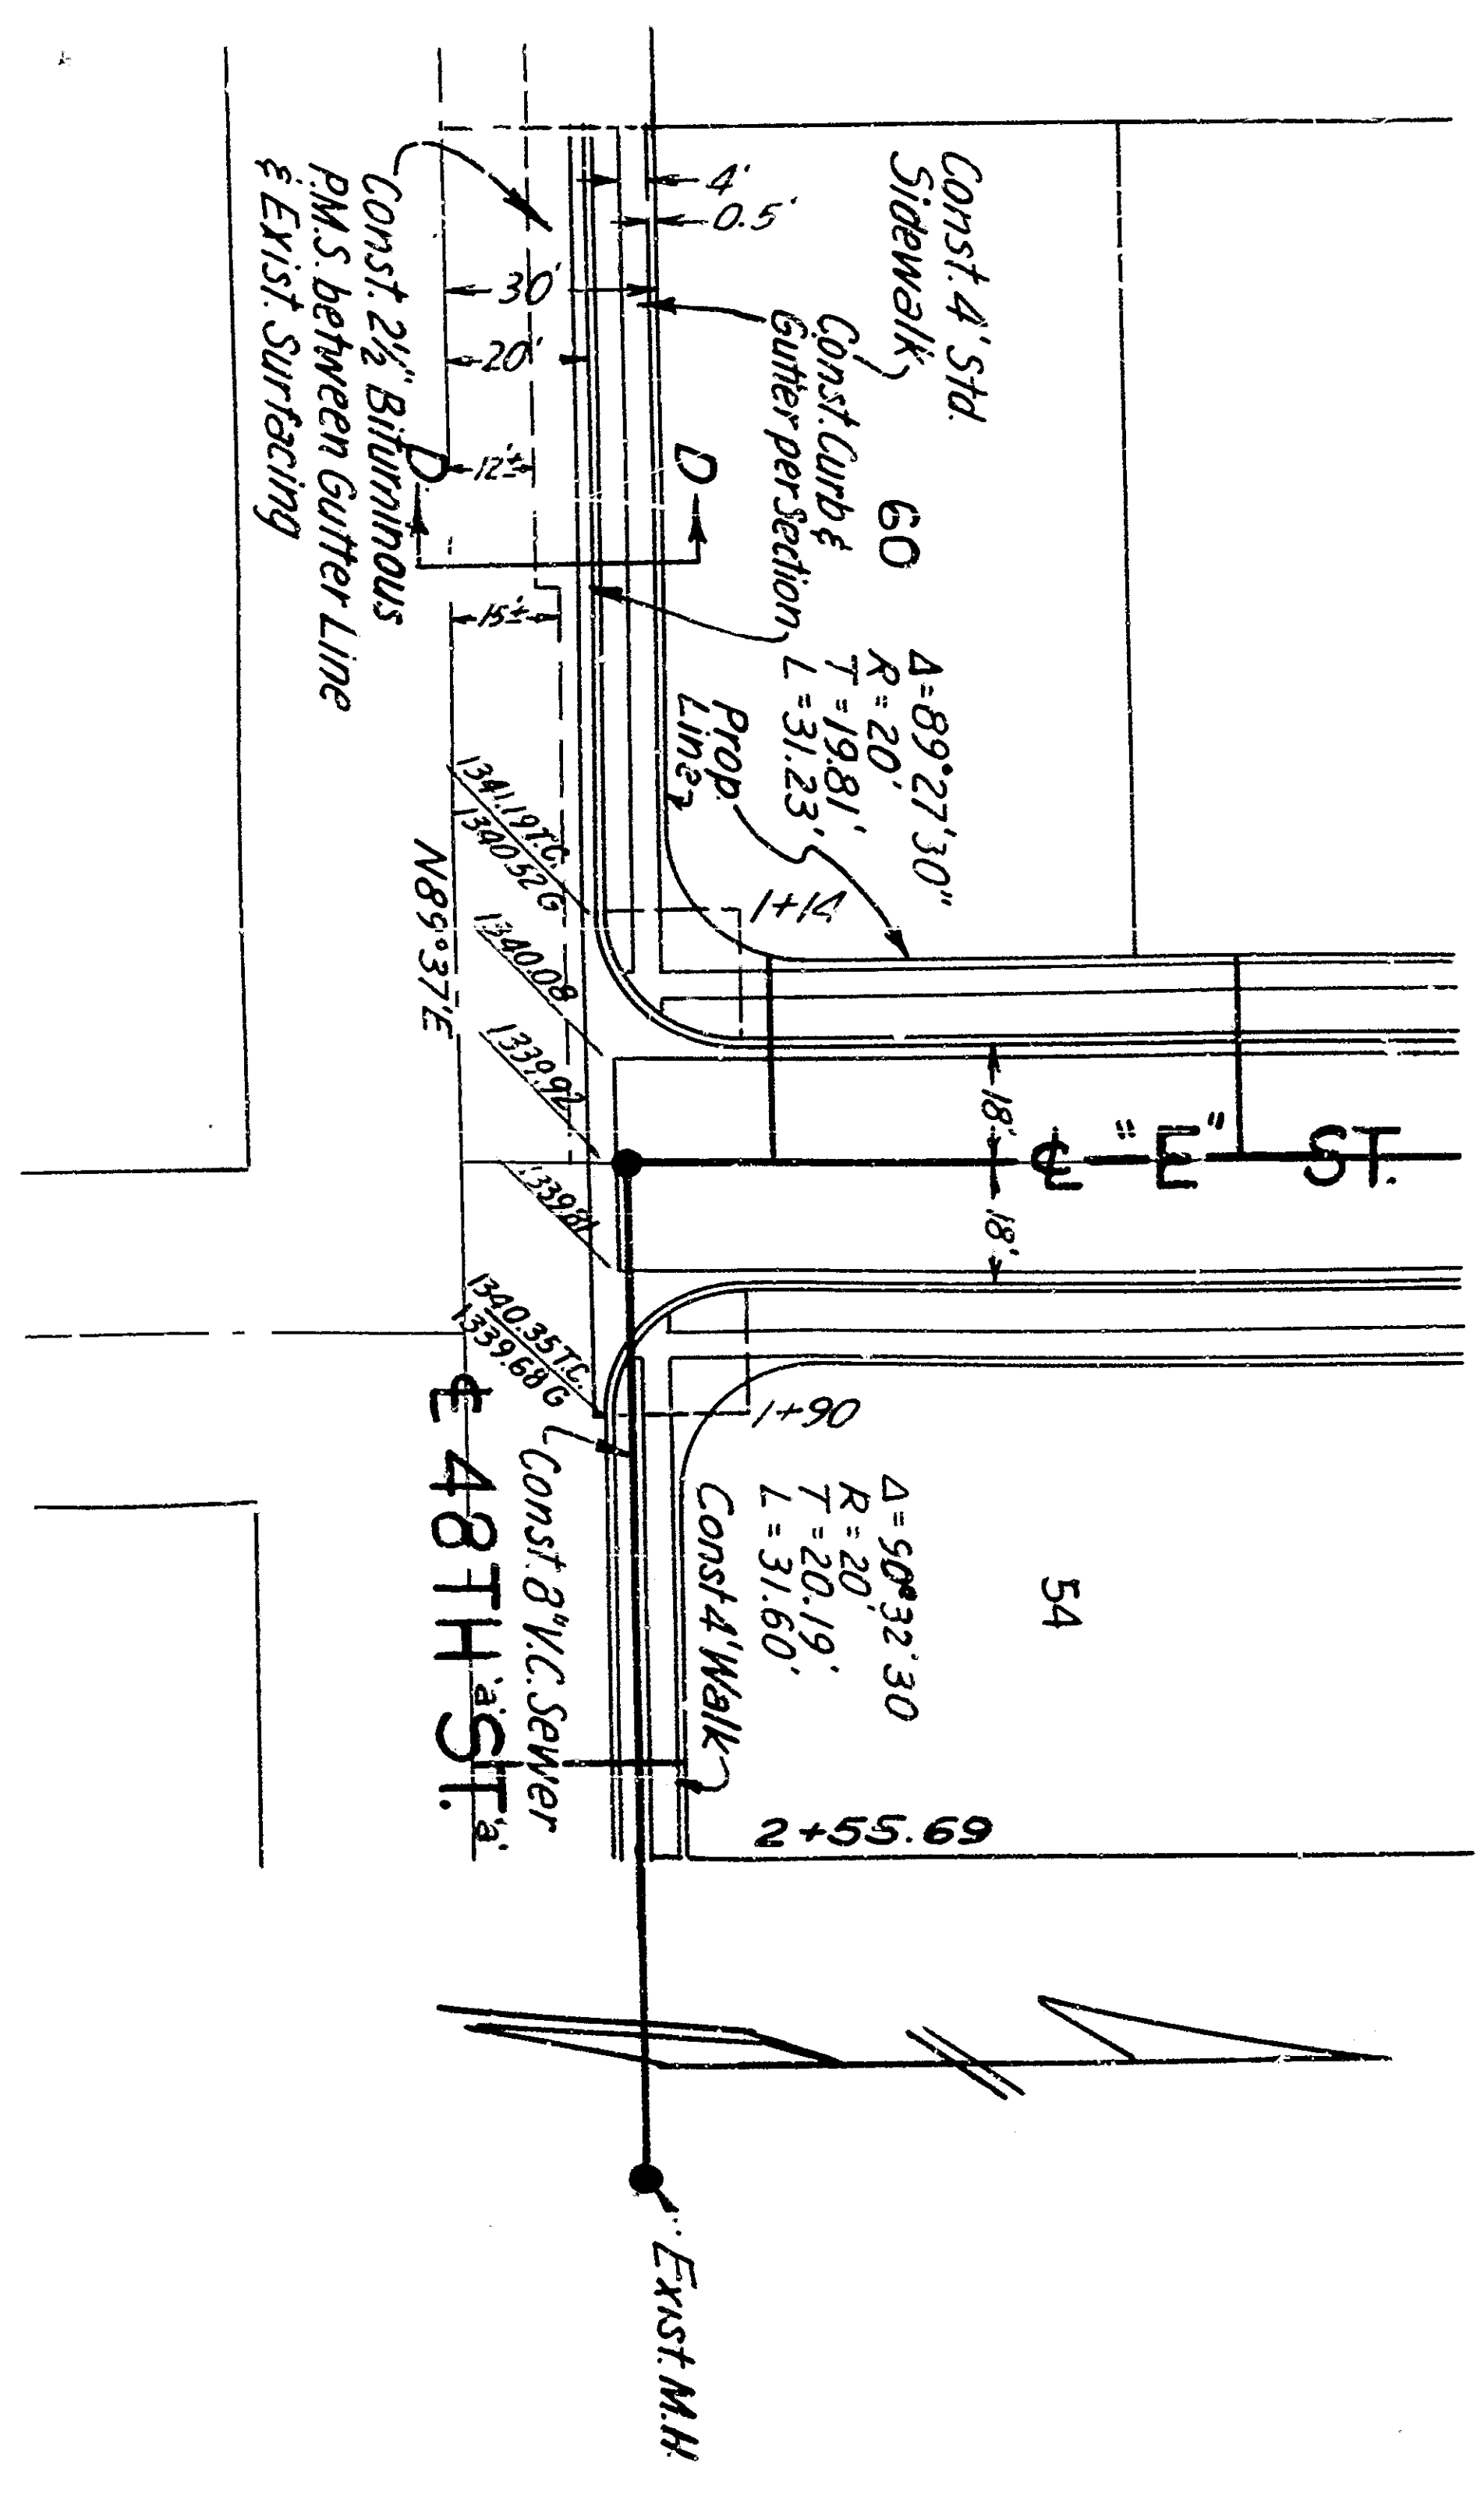

Scale: 1"=40'




DEPARTMENT OF PUBLIC WORKS
CITY OF SAN BERNARDINO
IMPROVEMENT PLANS
TRACT NO. 4721

ENGINEER: CAMPBELL, L. J. & ASSOCIATES
DRAWN BY: [Signature]
DATE: April 19, 1955
M.S.E. 2326

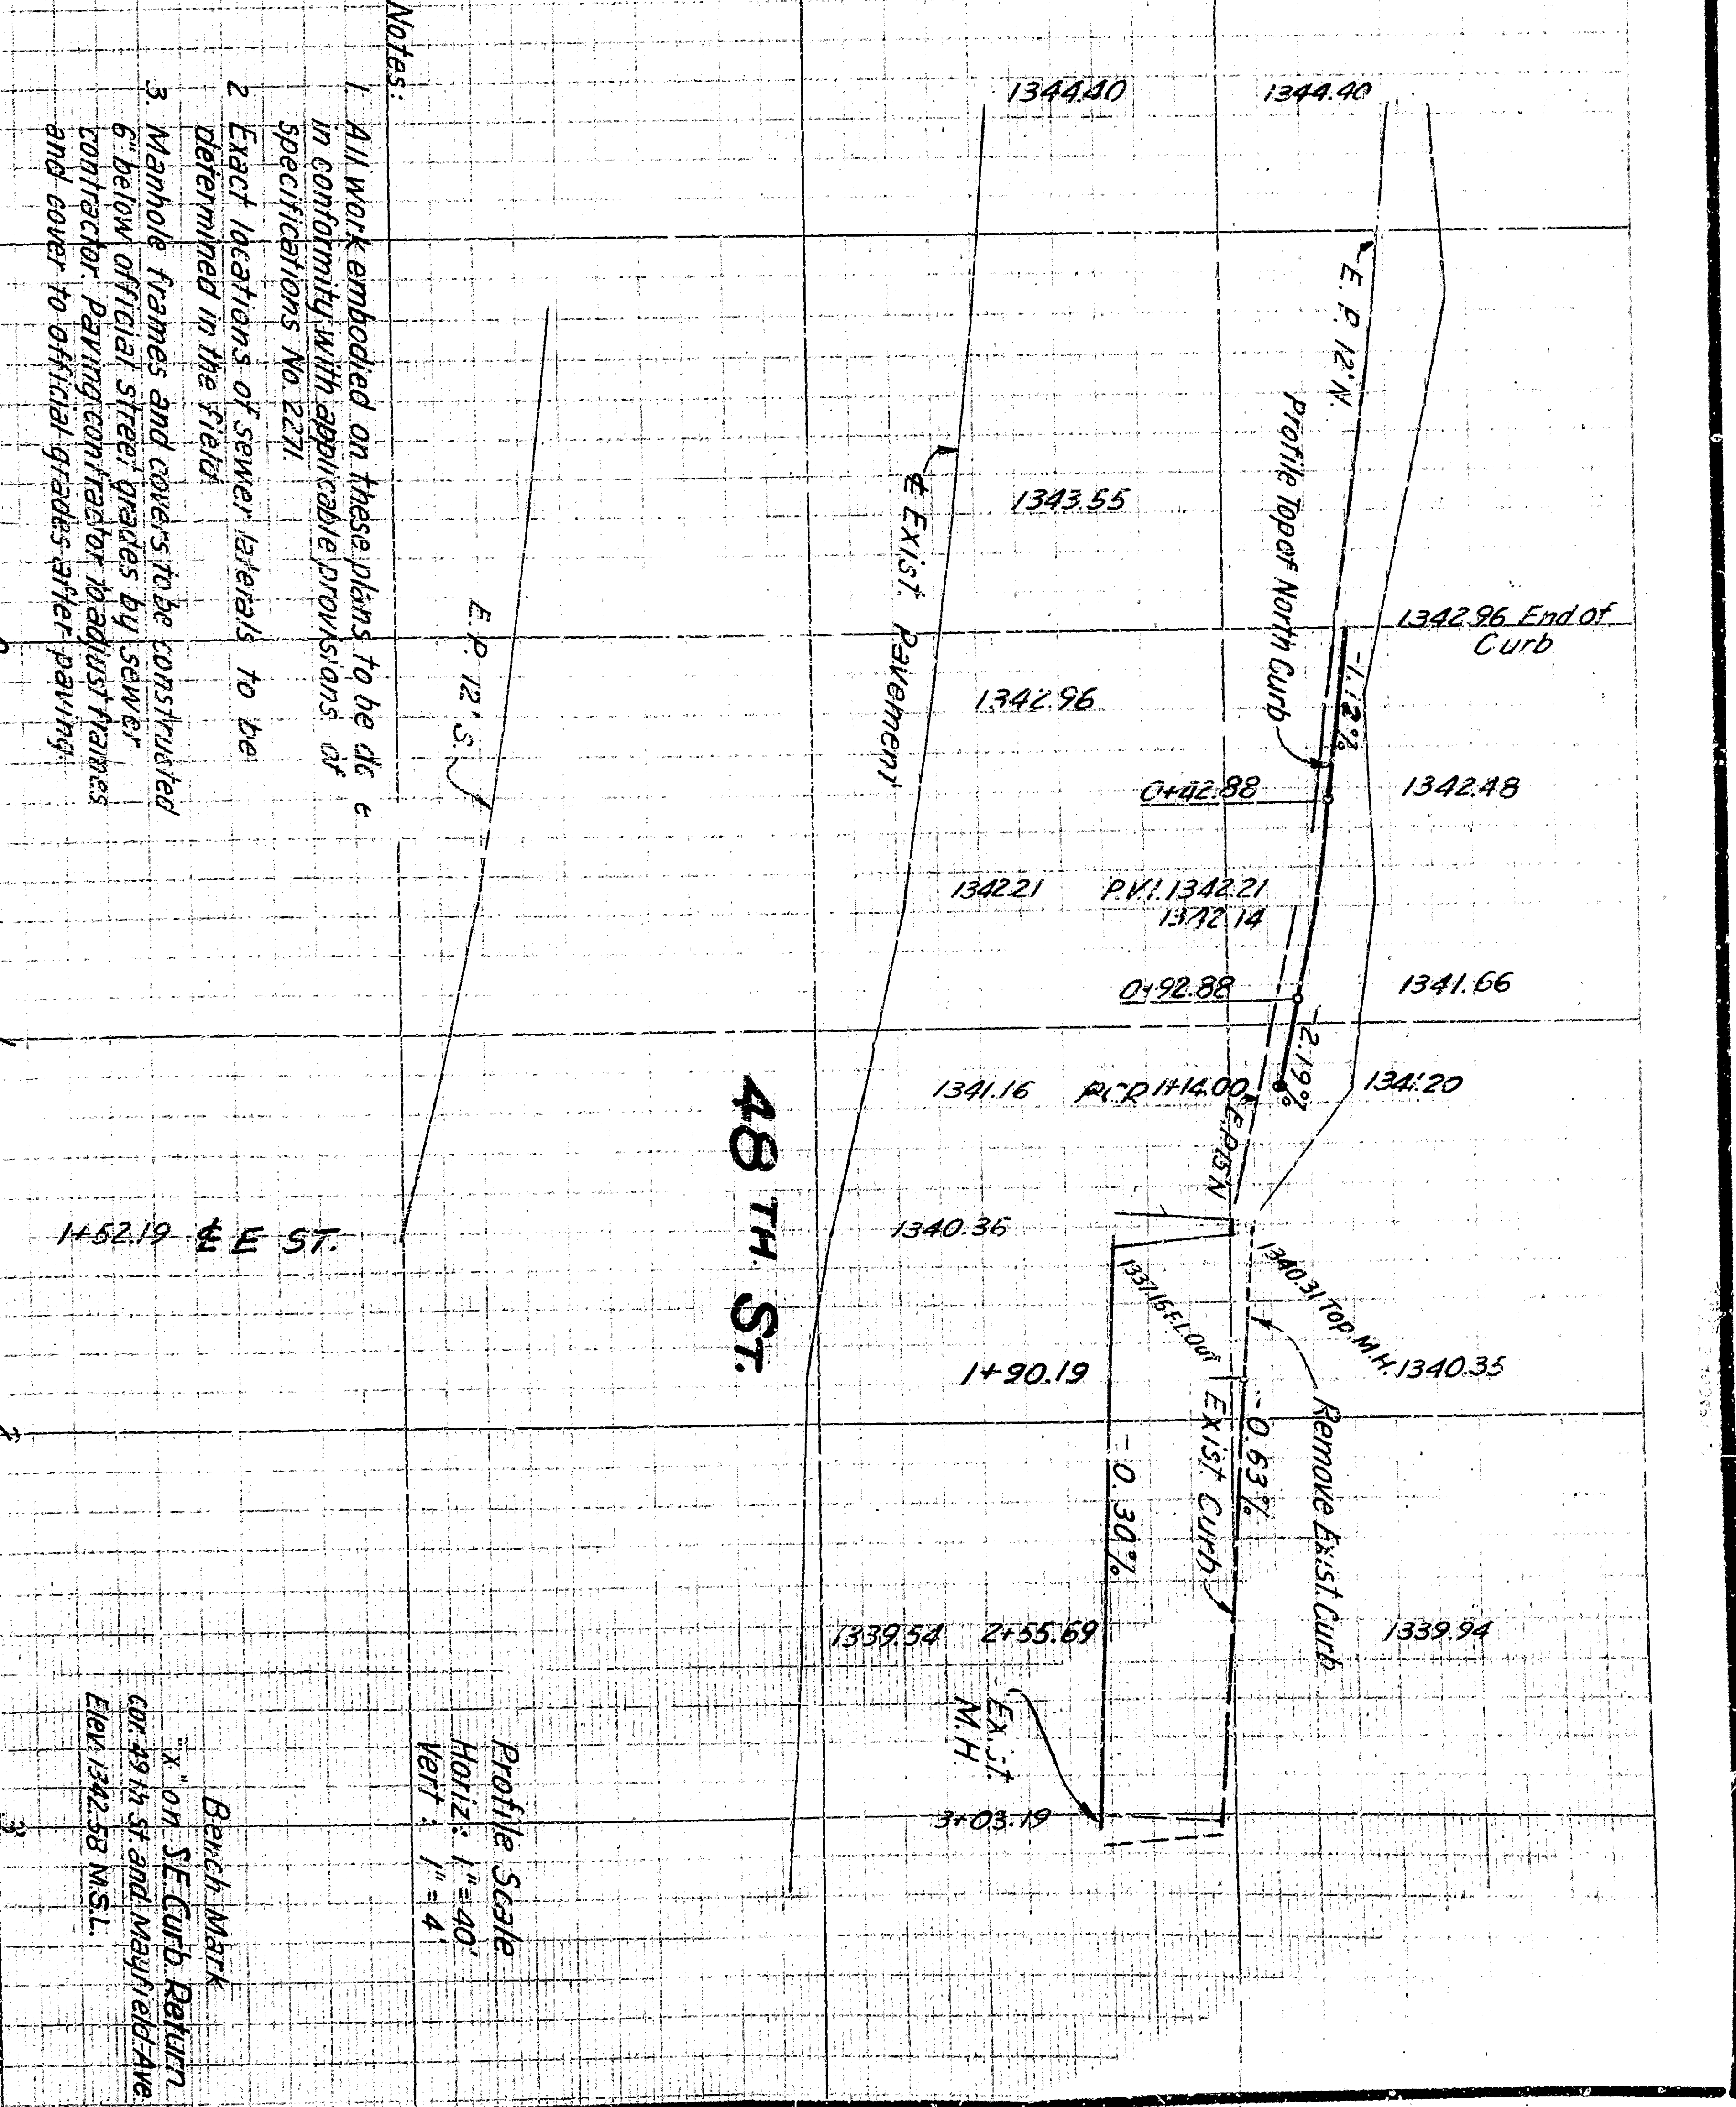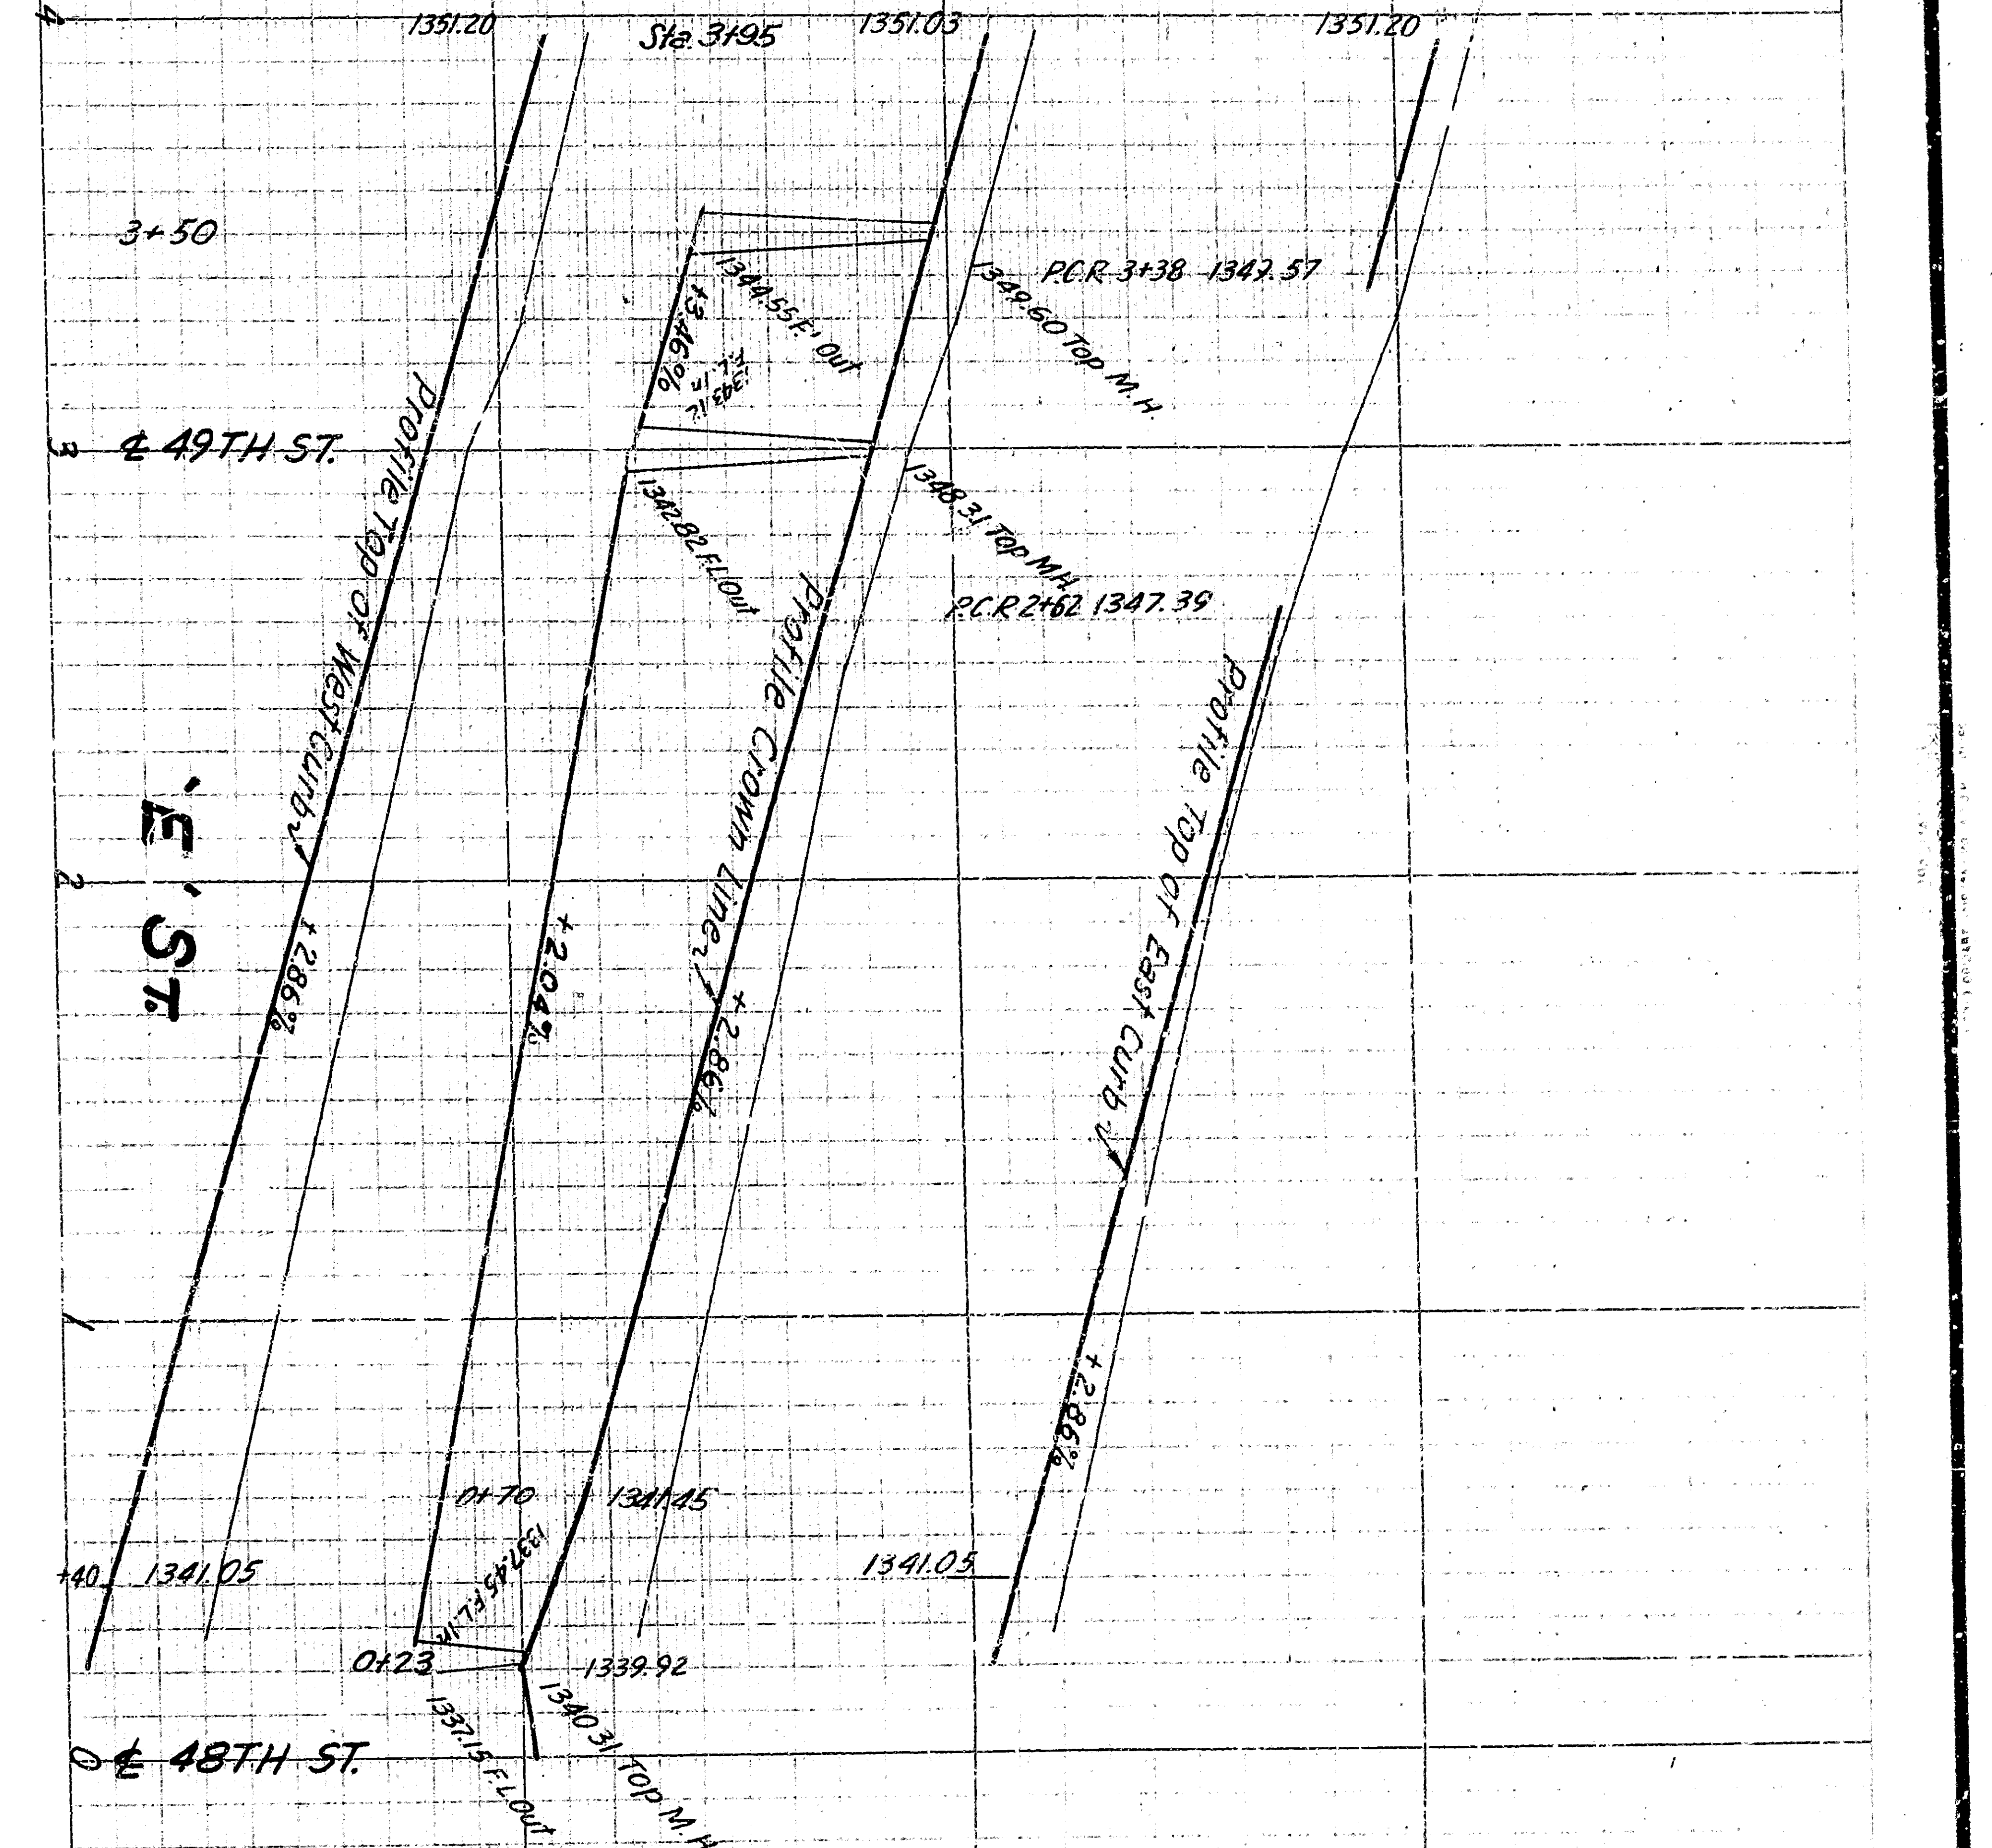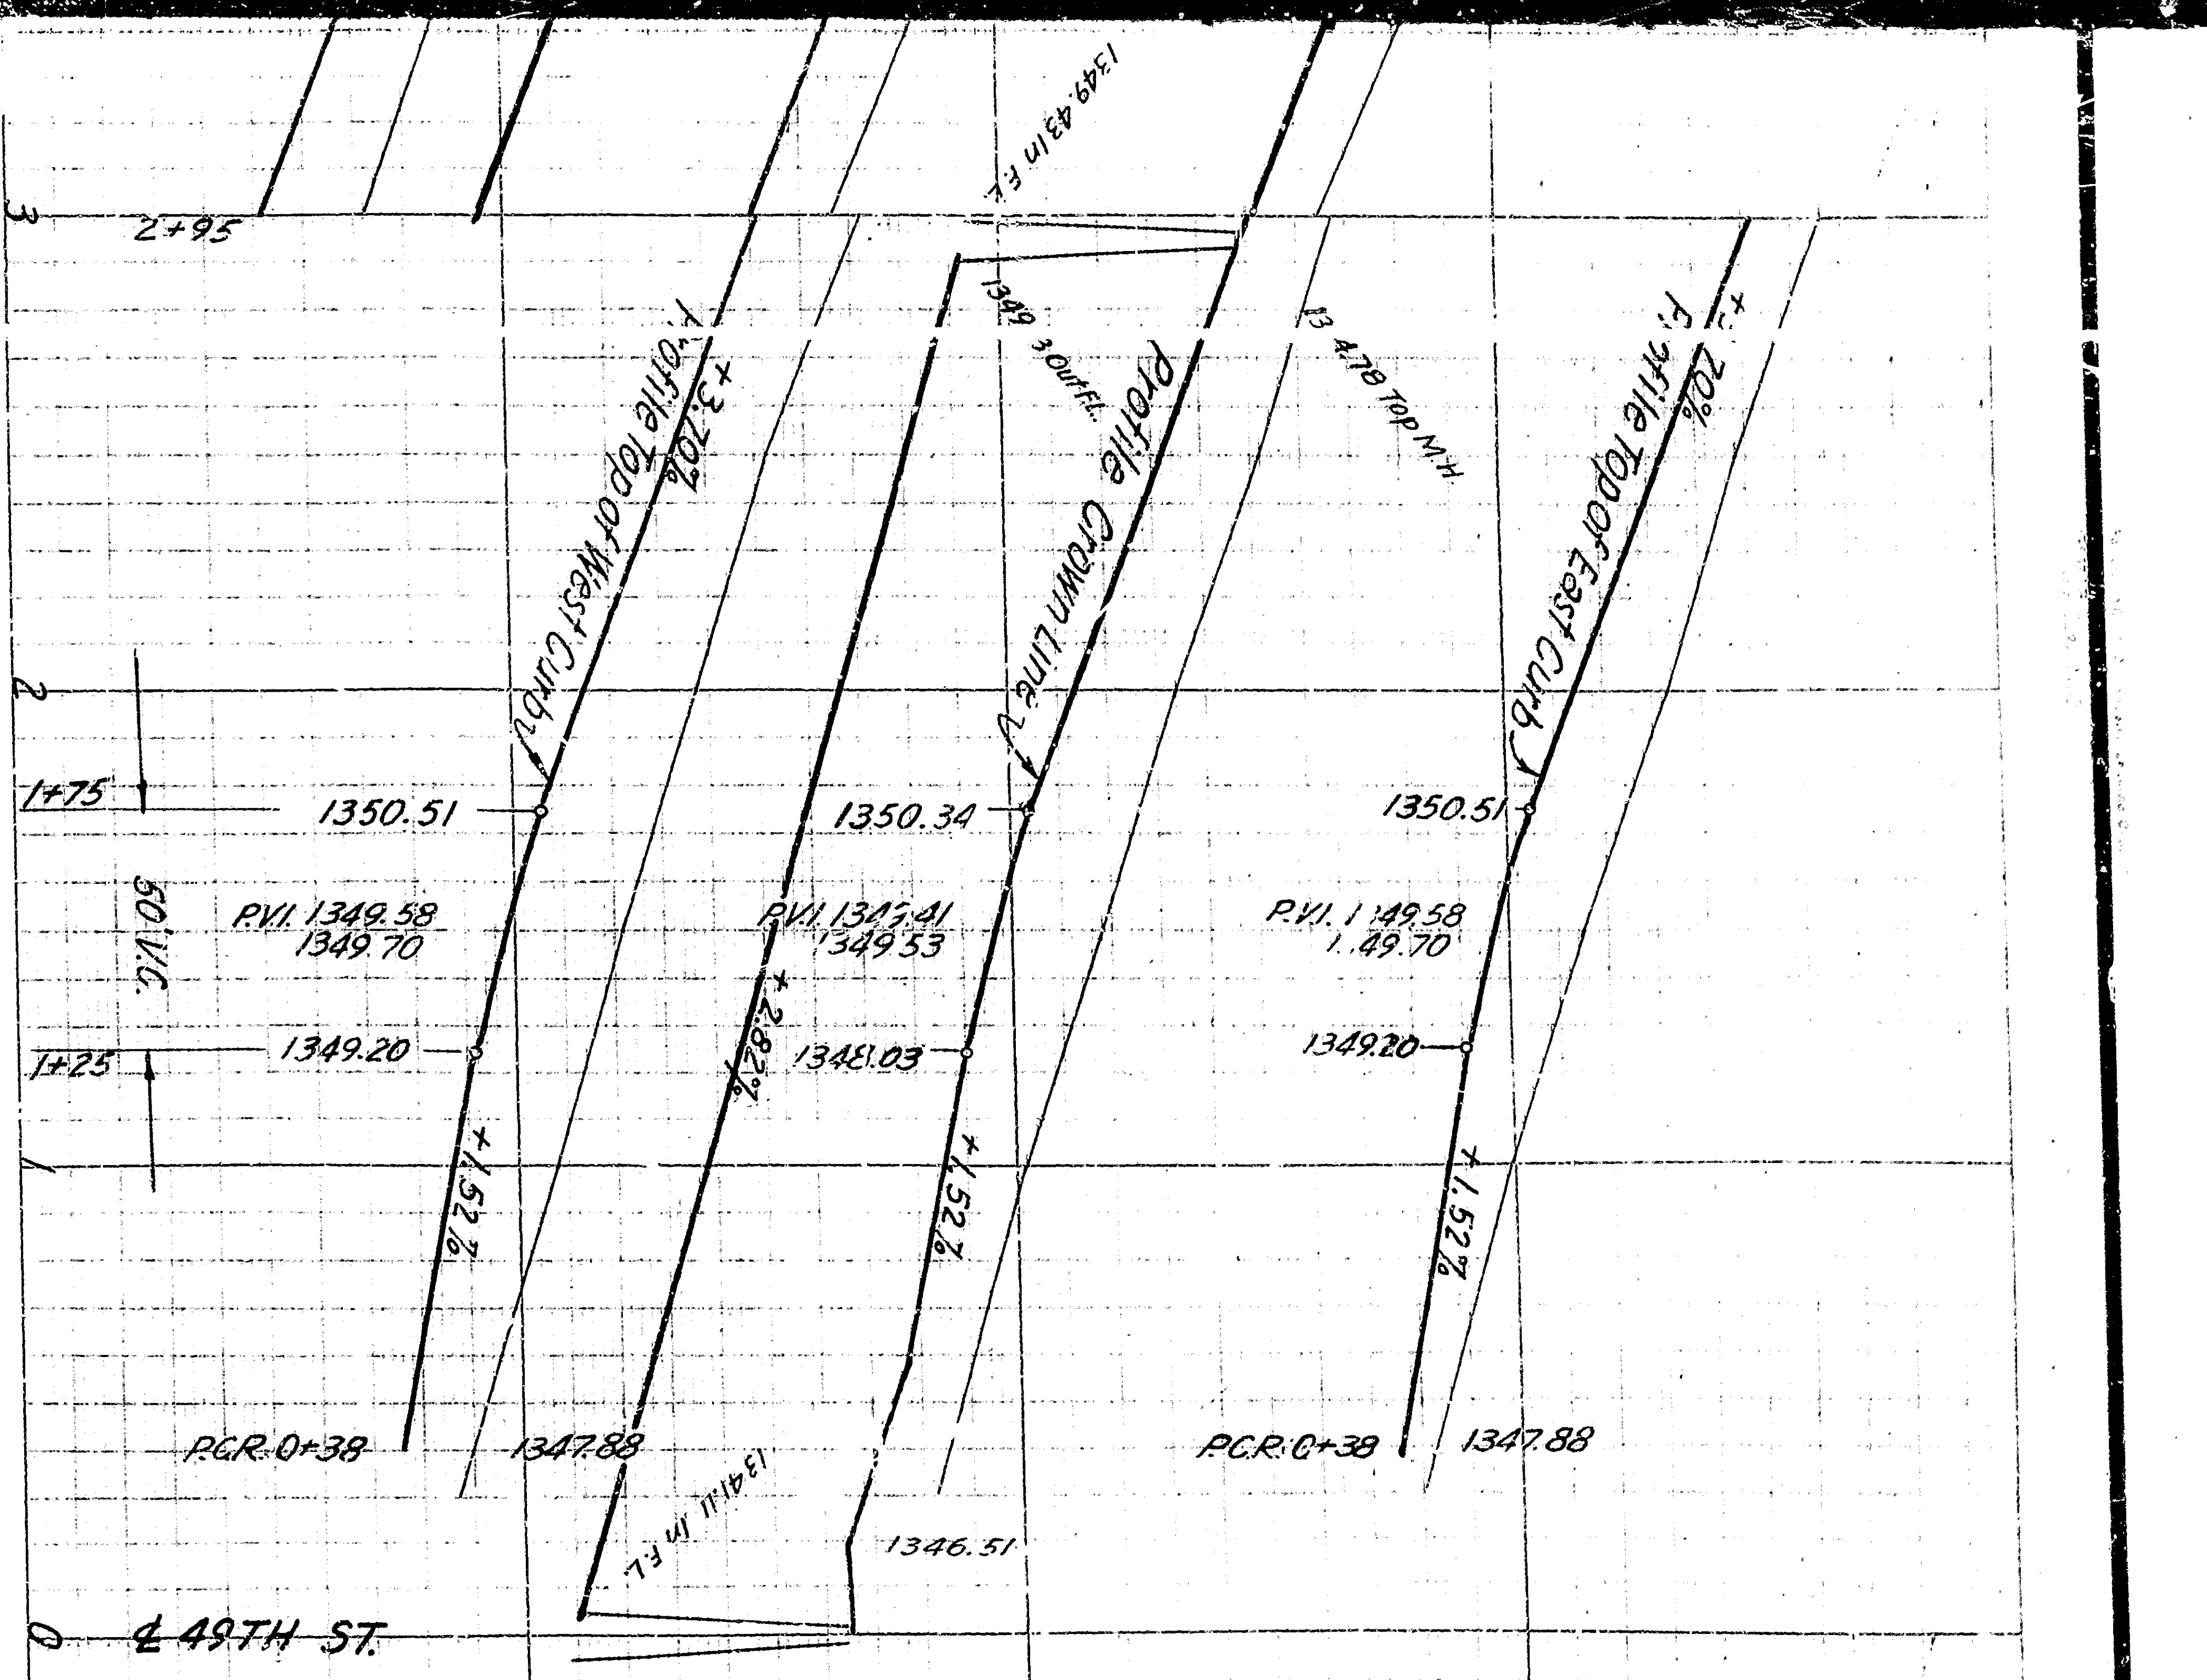


- Notes:
1. All work embodied on these plans to be done in conformity with applicable provisions of specifications No. 527.
 2. Exact locations of sewer laterals to be determined in the field.
 3. Manhole frames and covers to be constructed below official street grades by sewer contractor. Parapet for manhole frames and cover to official grades after paving.

Profile Scale
Horiz. 1"=40'
Vert. 1"=4'

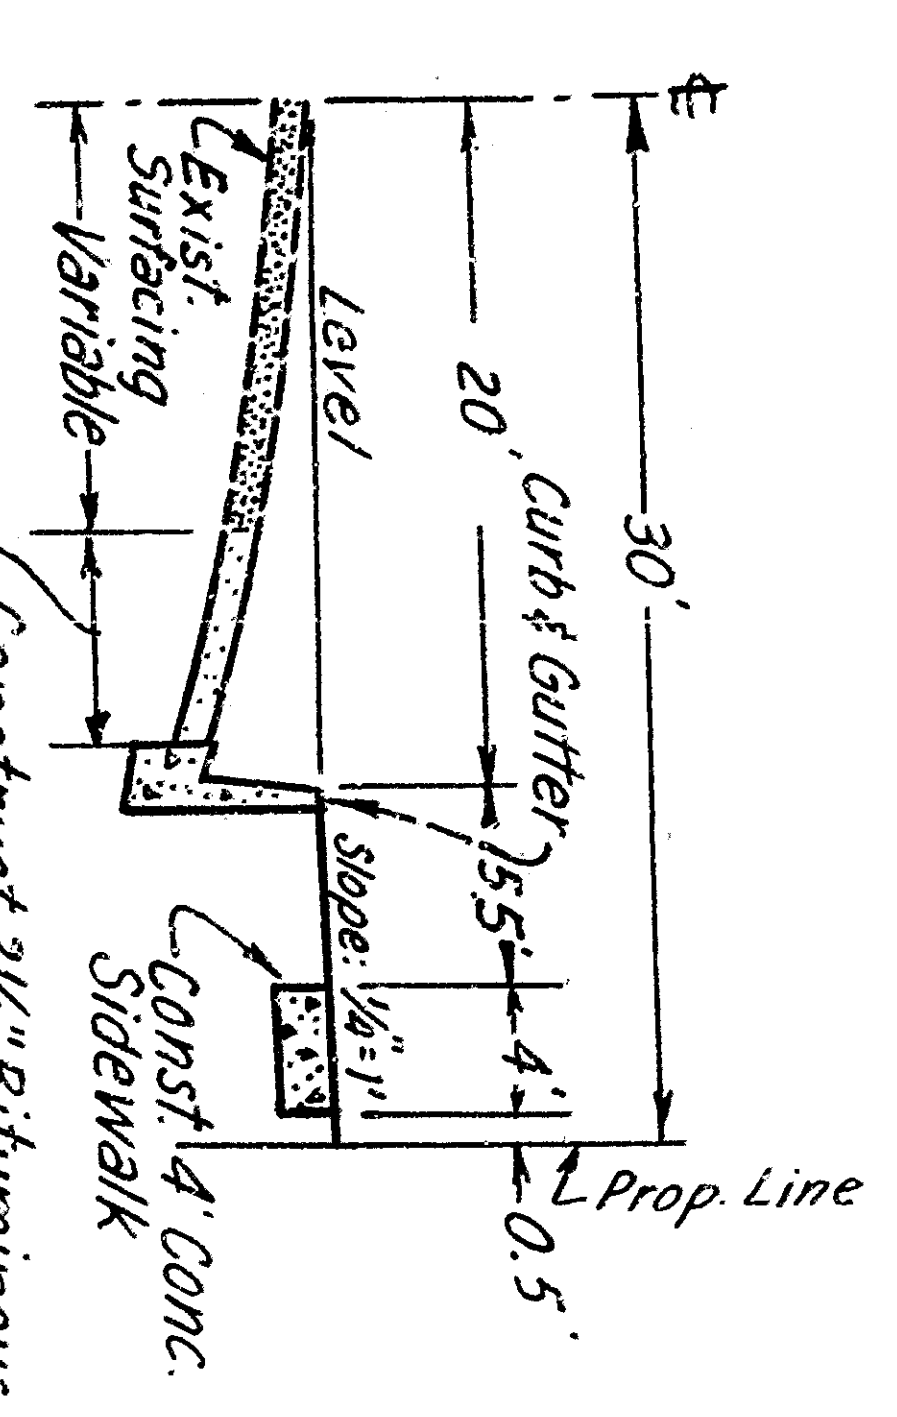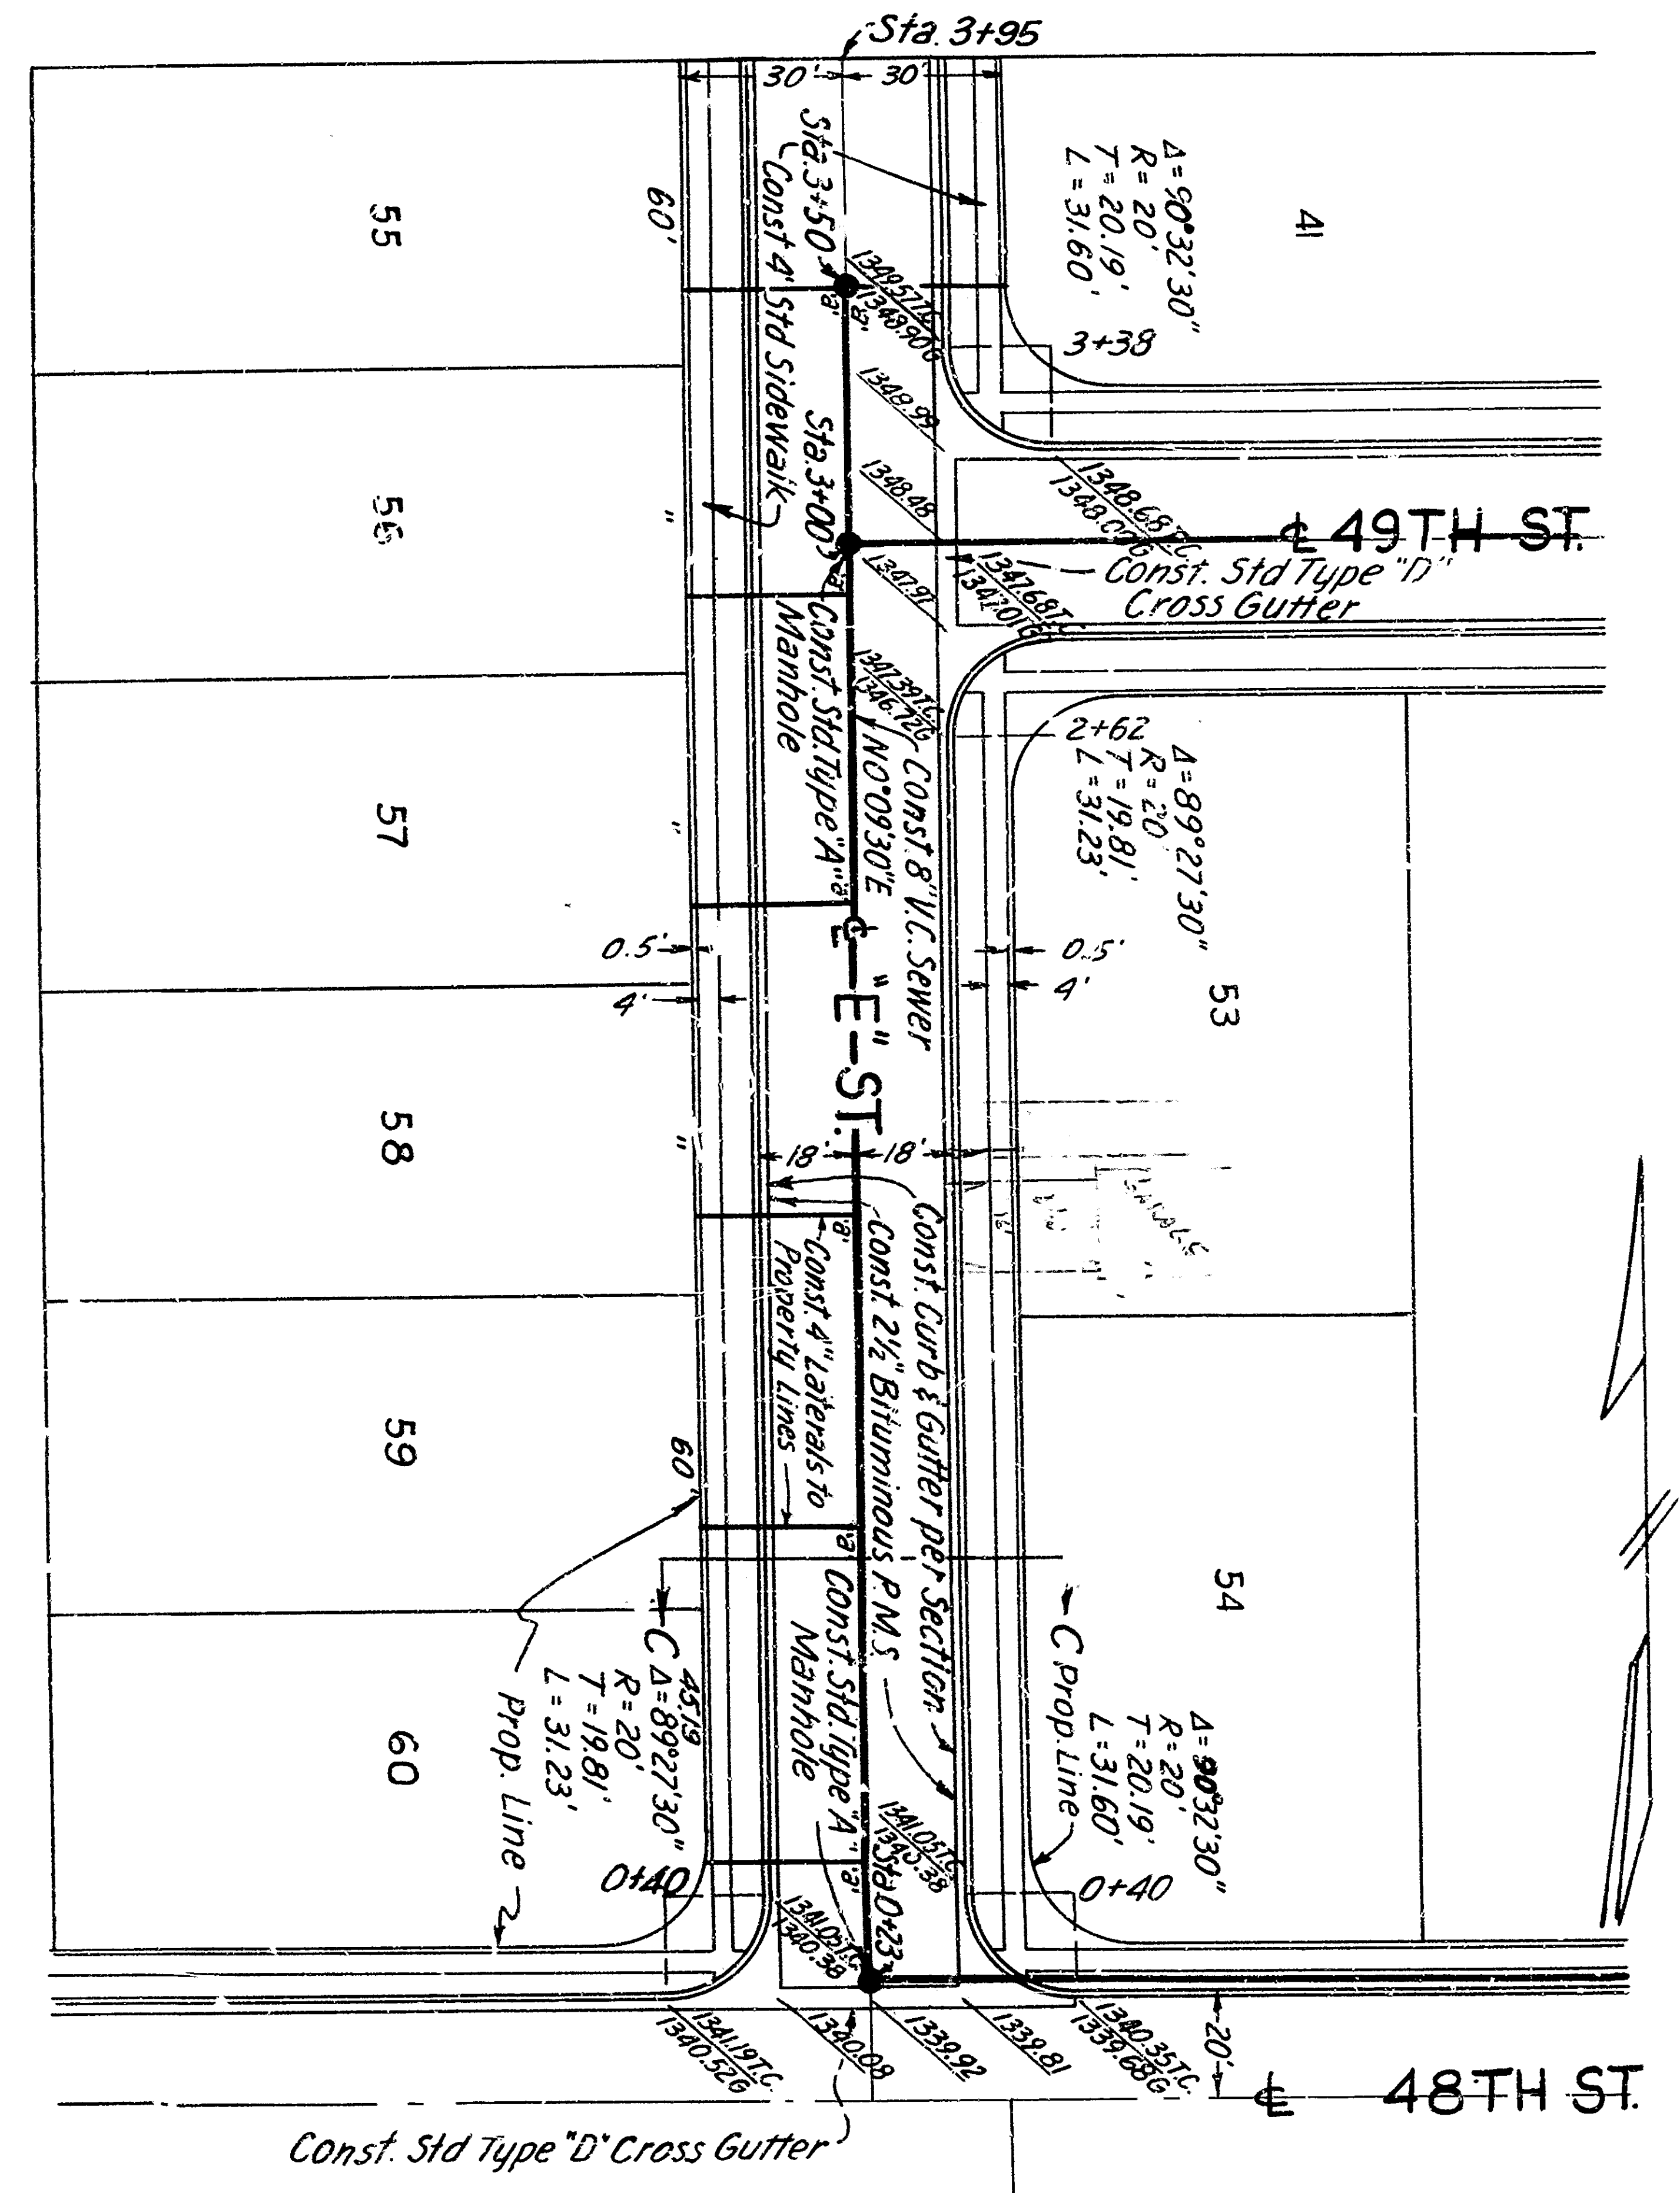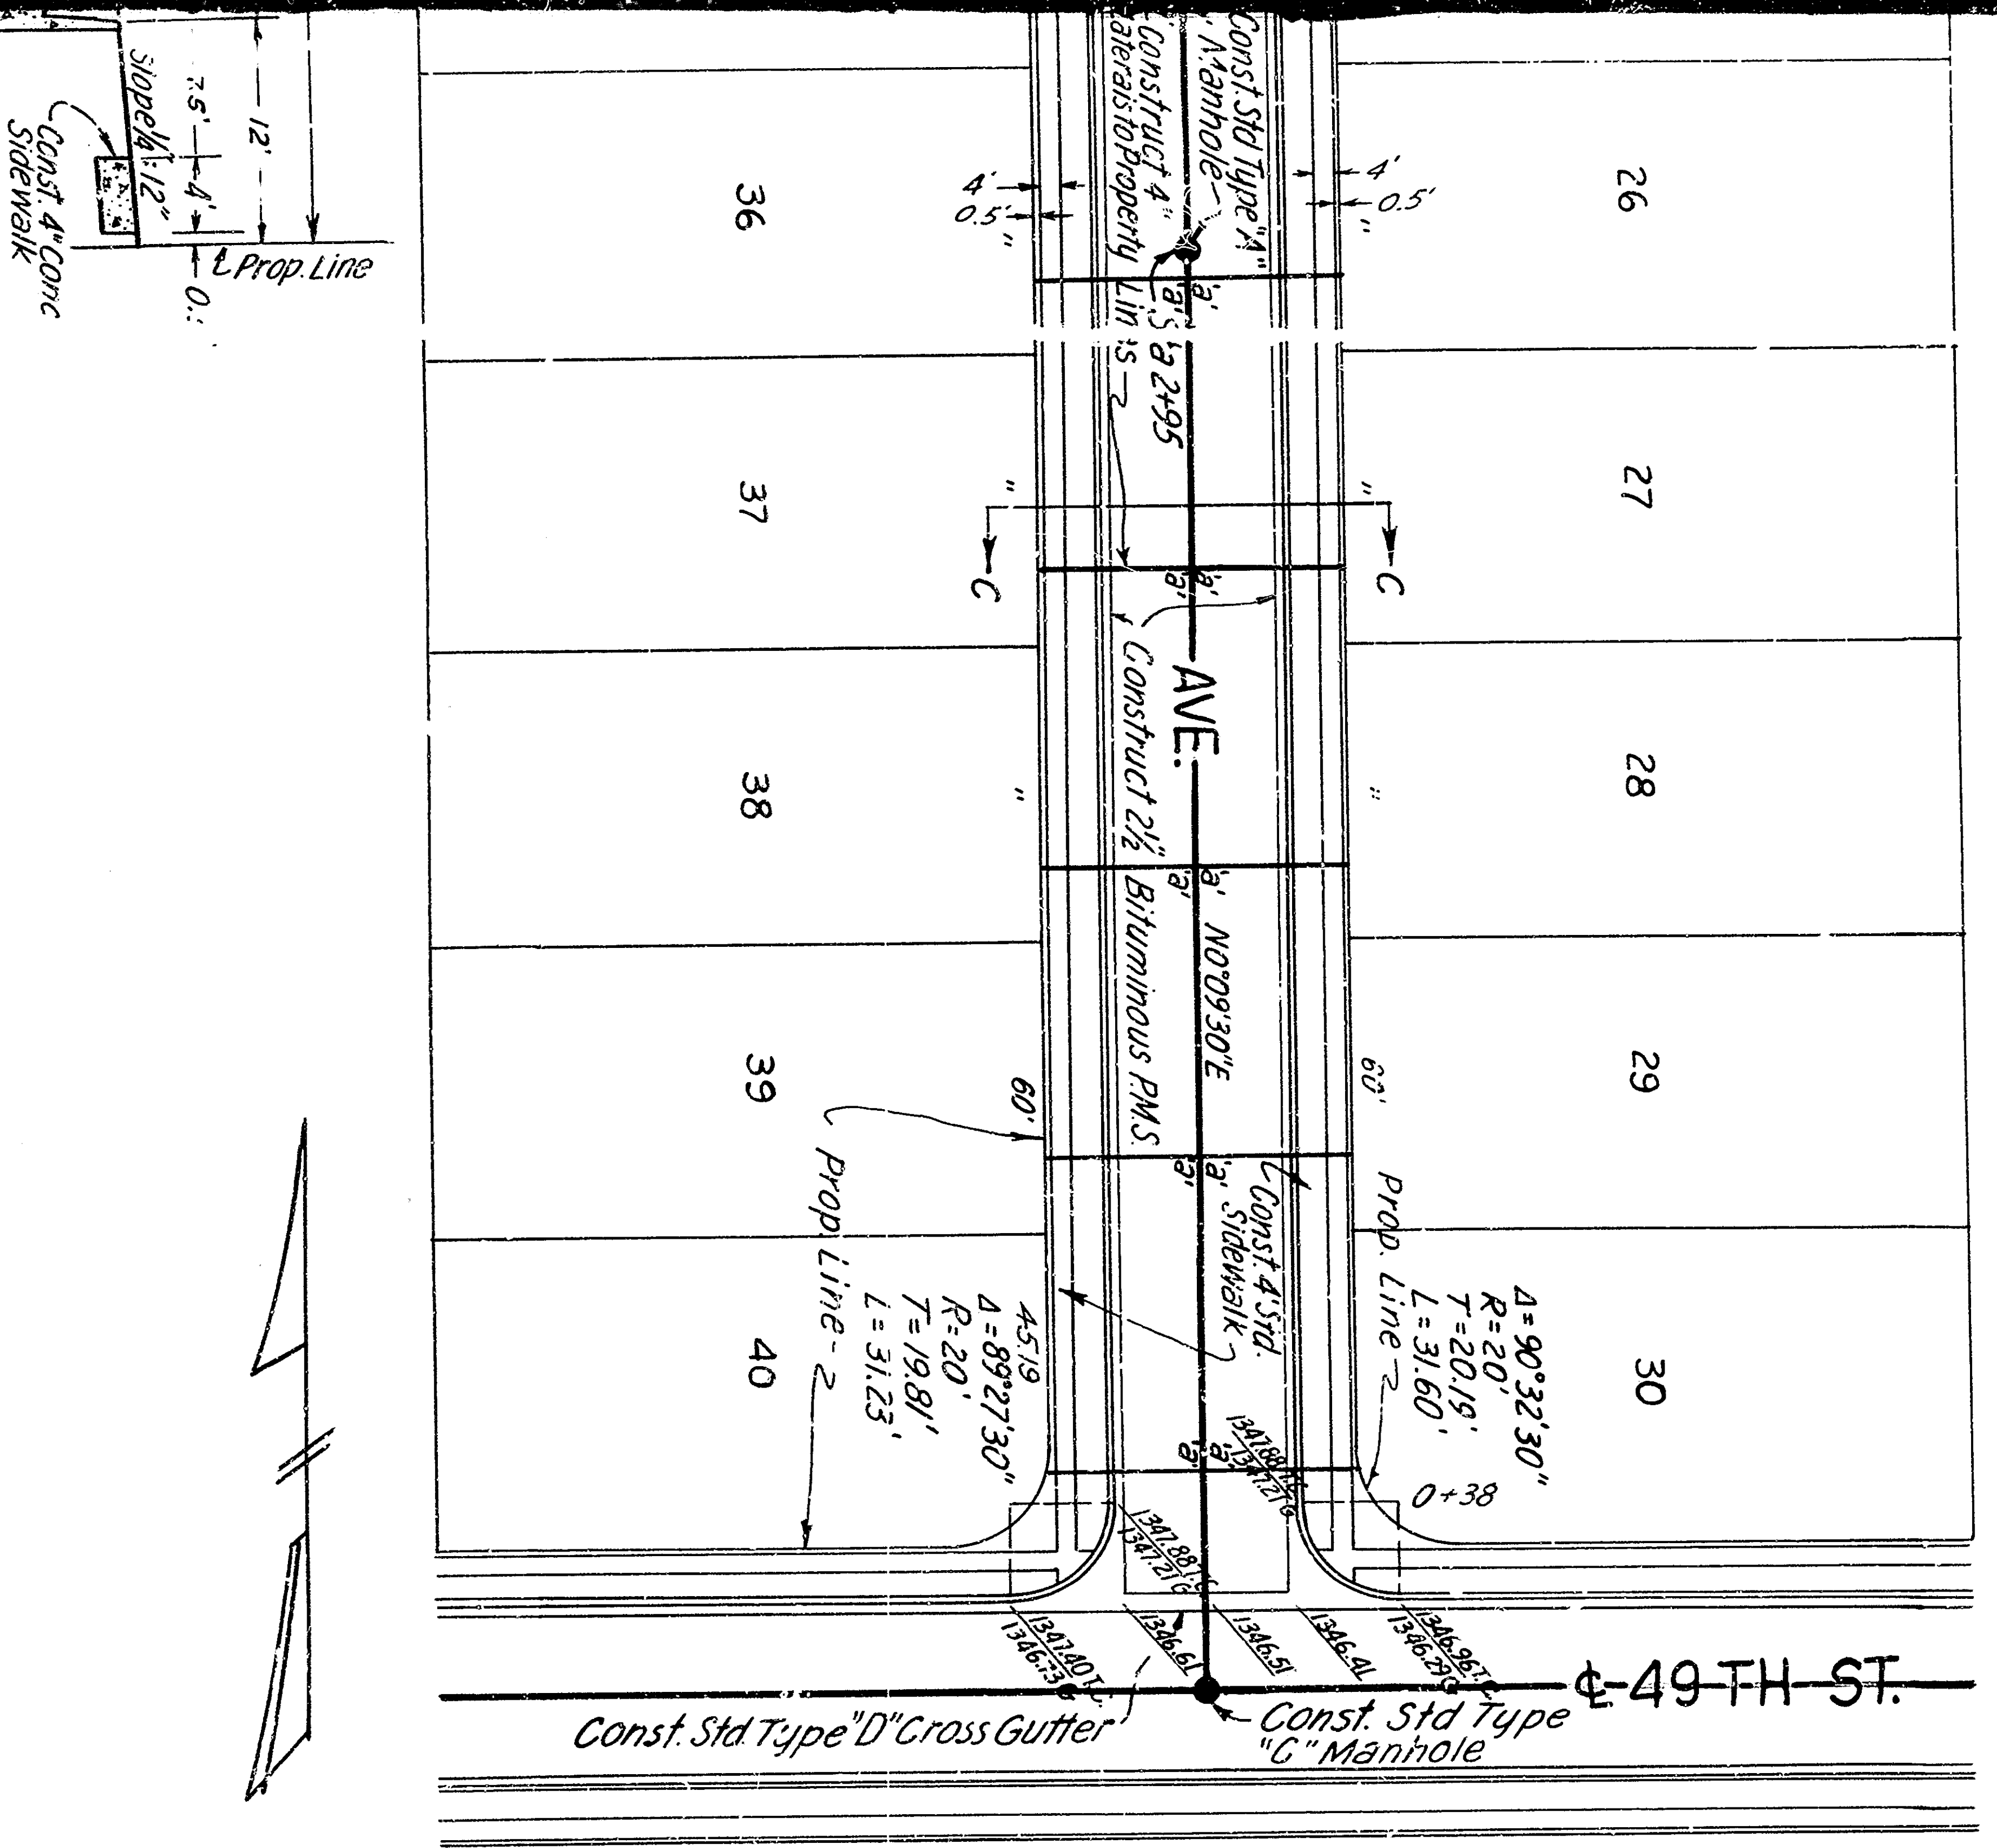




SECTION D-D
Scale: Horiz. 1"=10'
Vert. 1"=4'

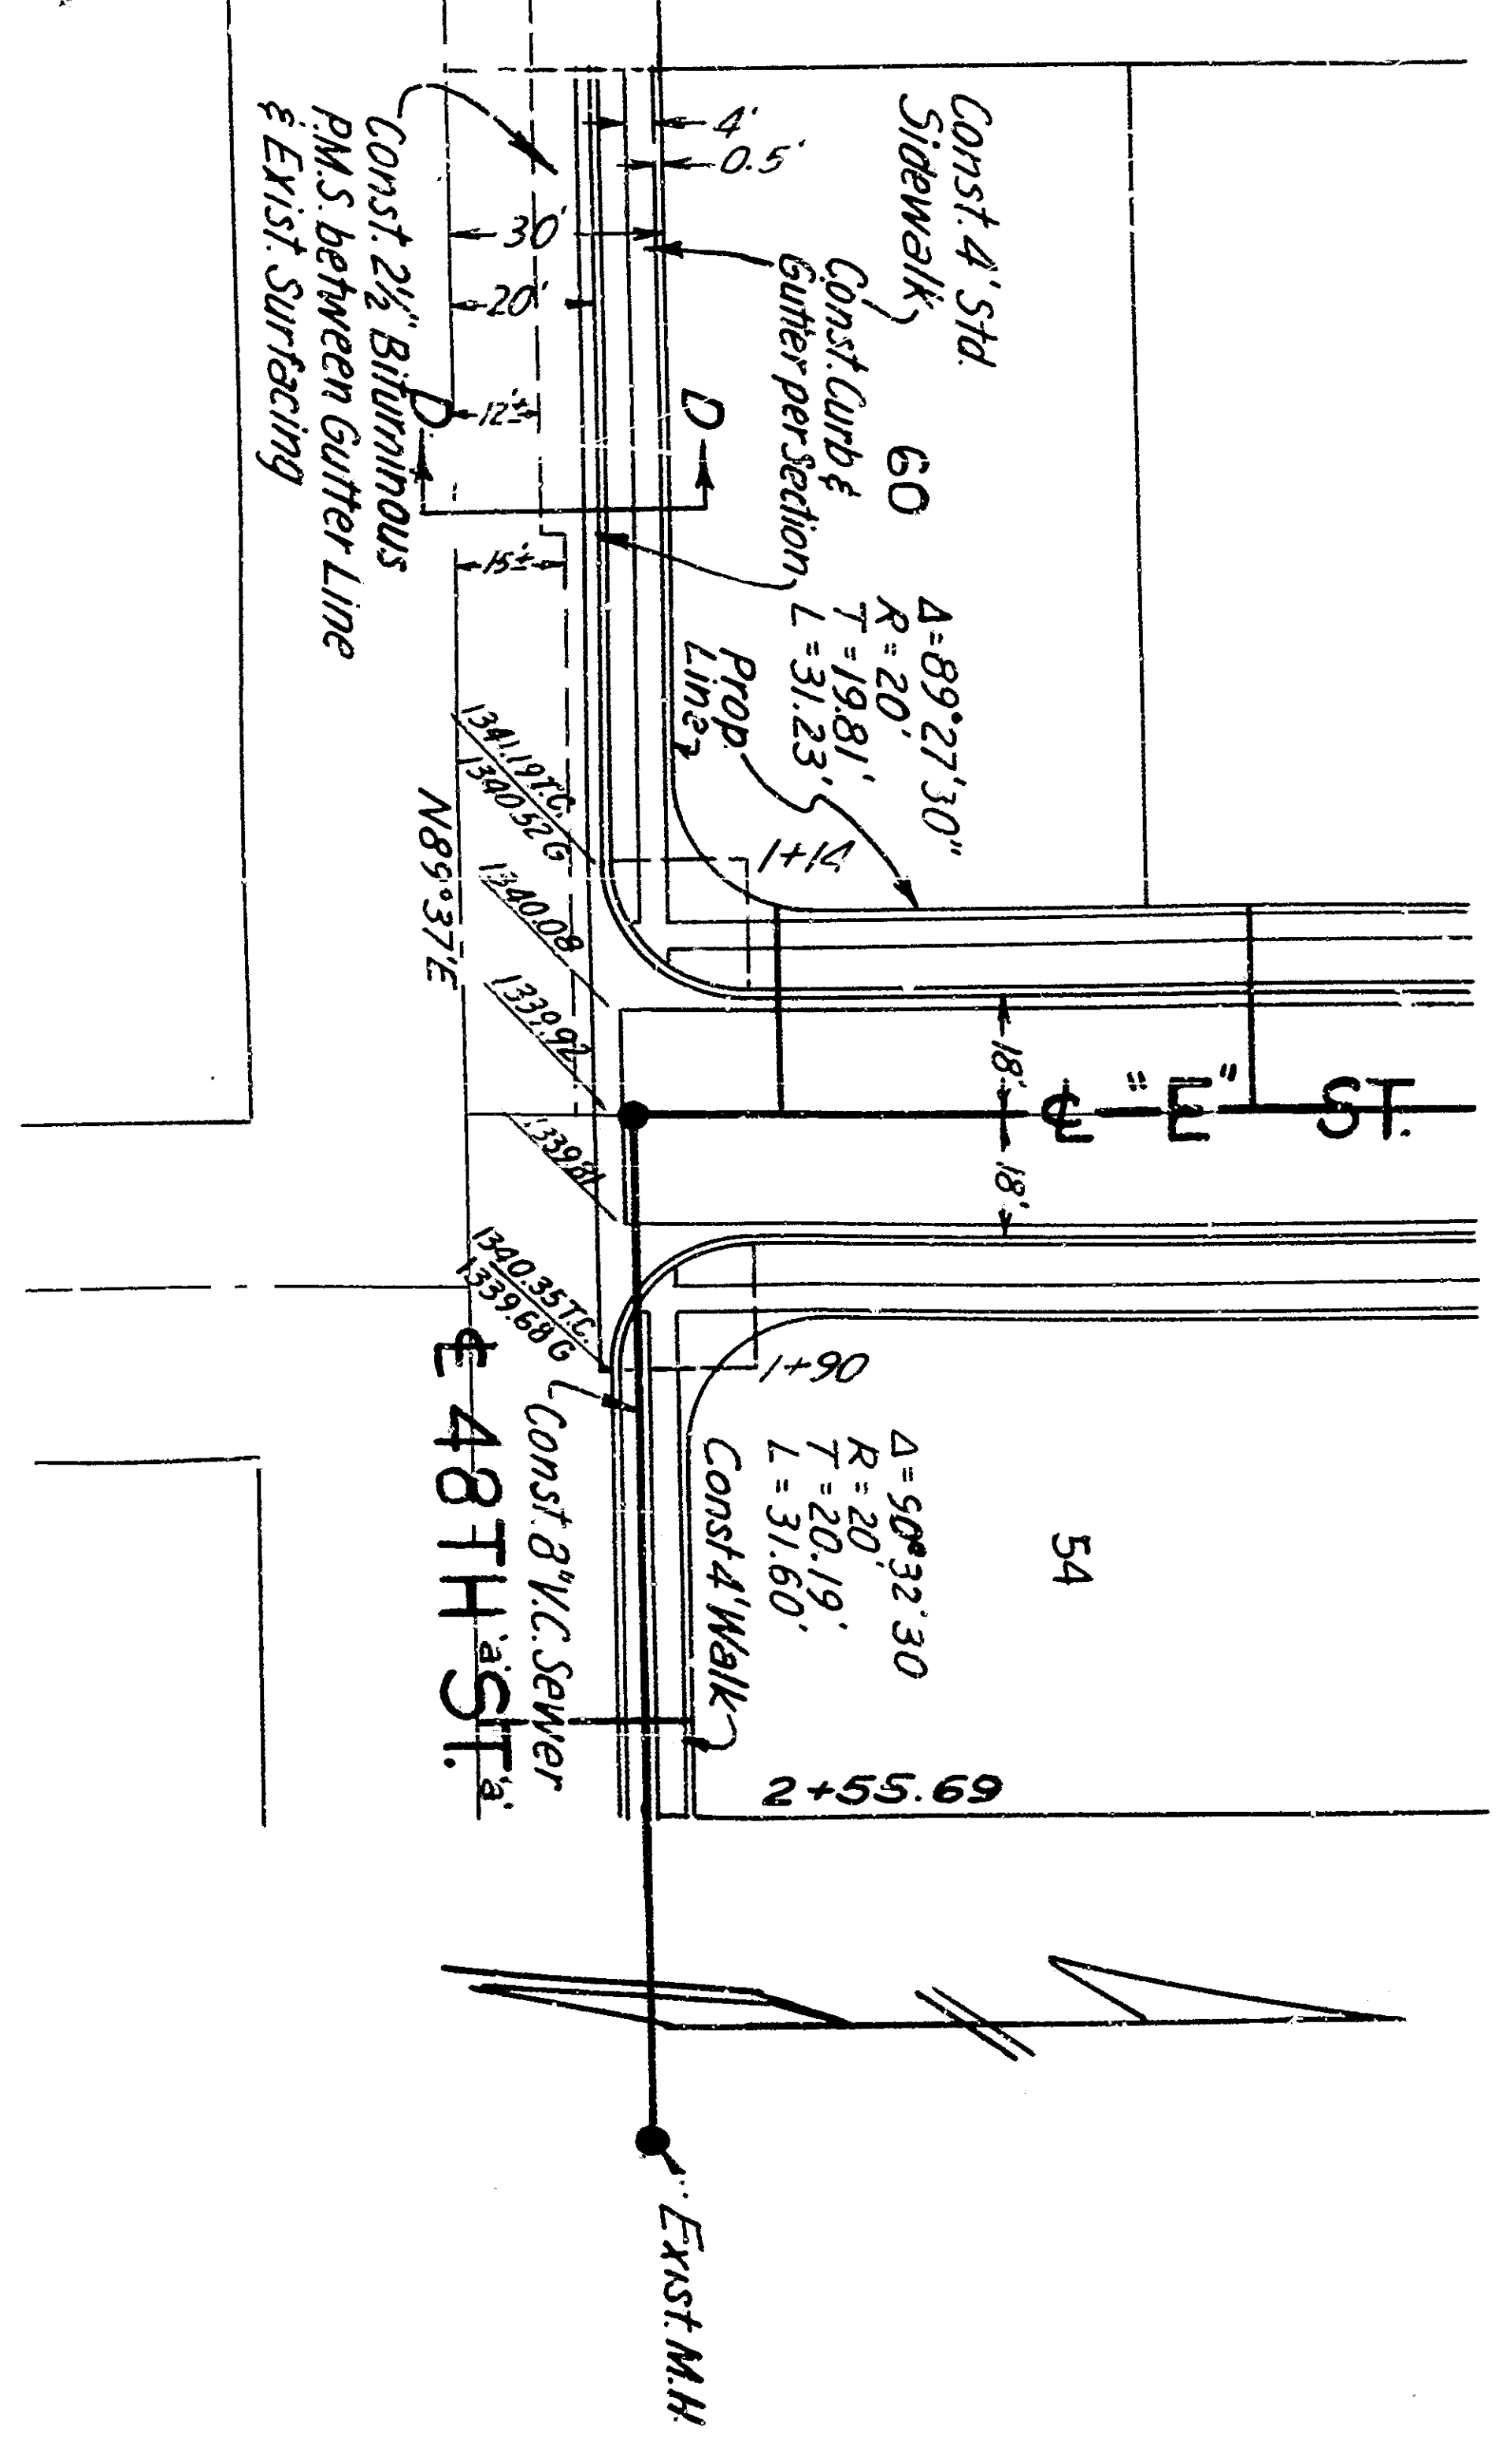

Scale: 1"=40'

DEPARTMENT OF PUBLIC WORKS
CITY OF SAN BERNARDINO
IMPROVEMENT PLANS
TRACT NO. 4721

ENGINEER: CAMPBELL
DRAWN BY: [Signature]
DATE: April 19, 1955
M.A.S.
2326

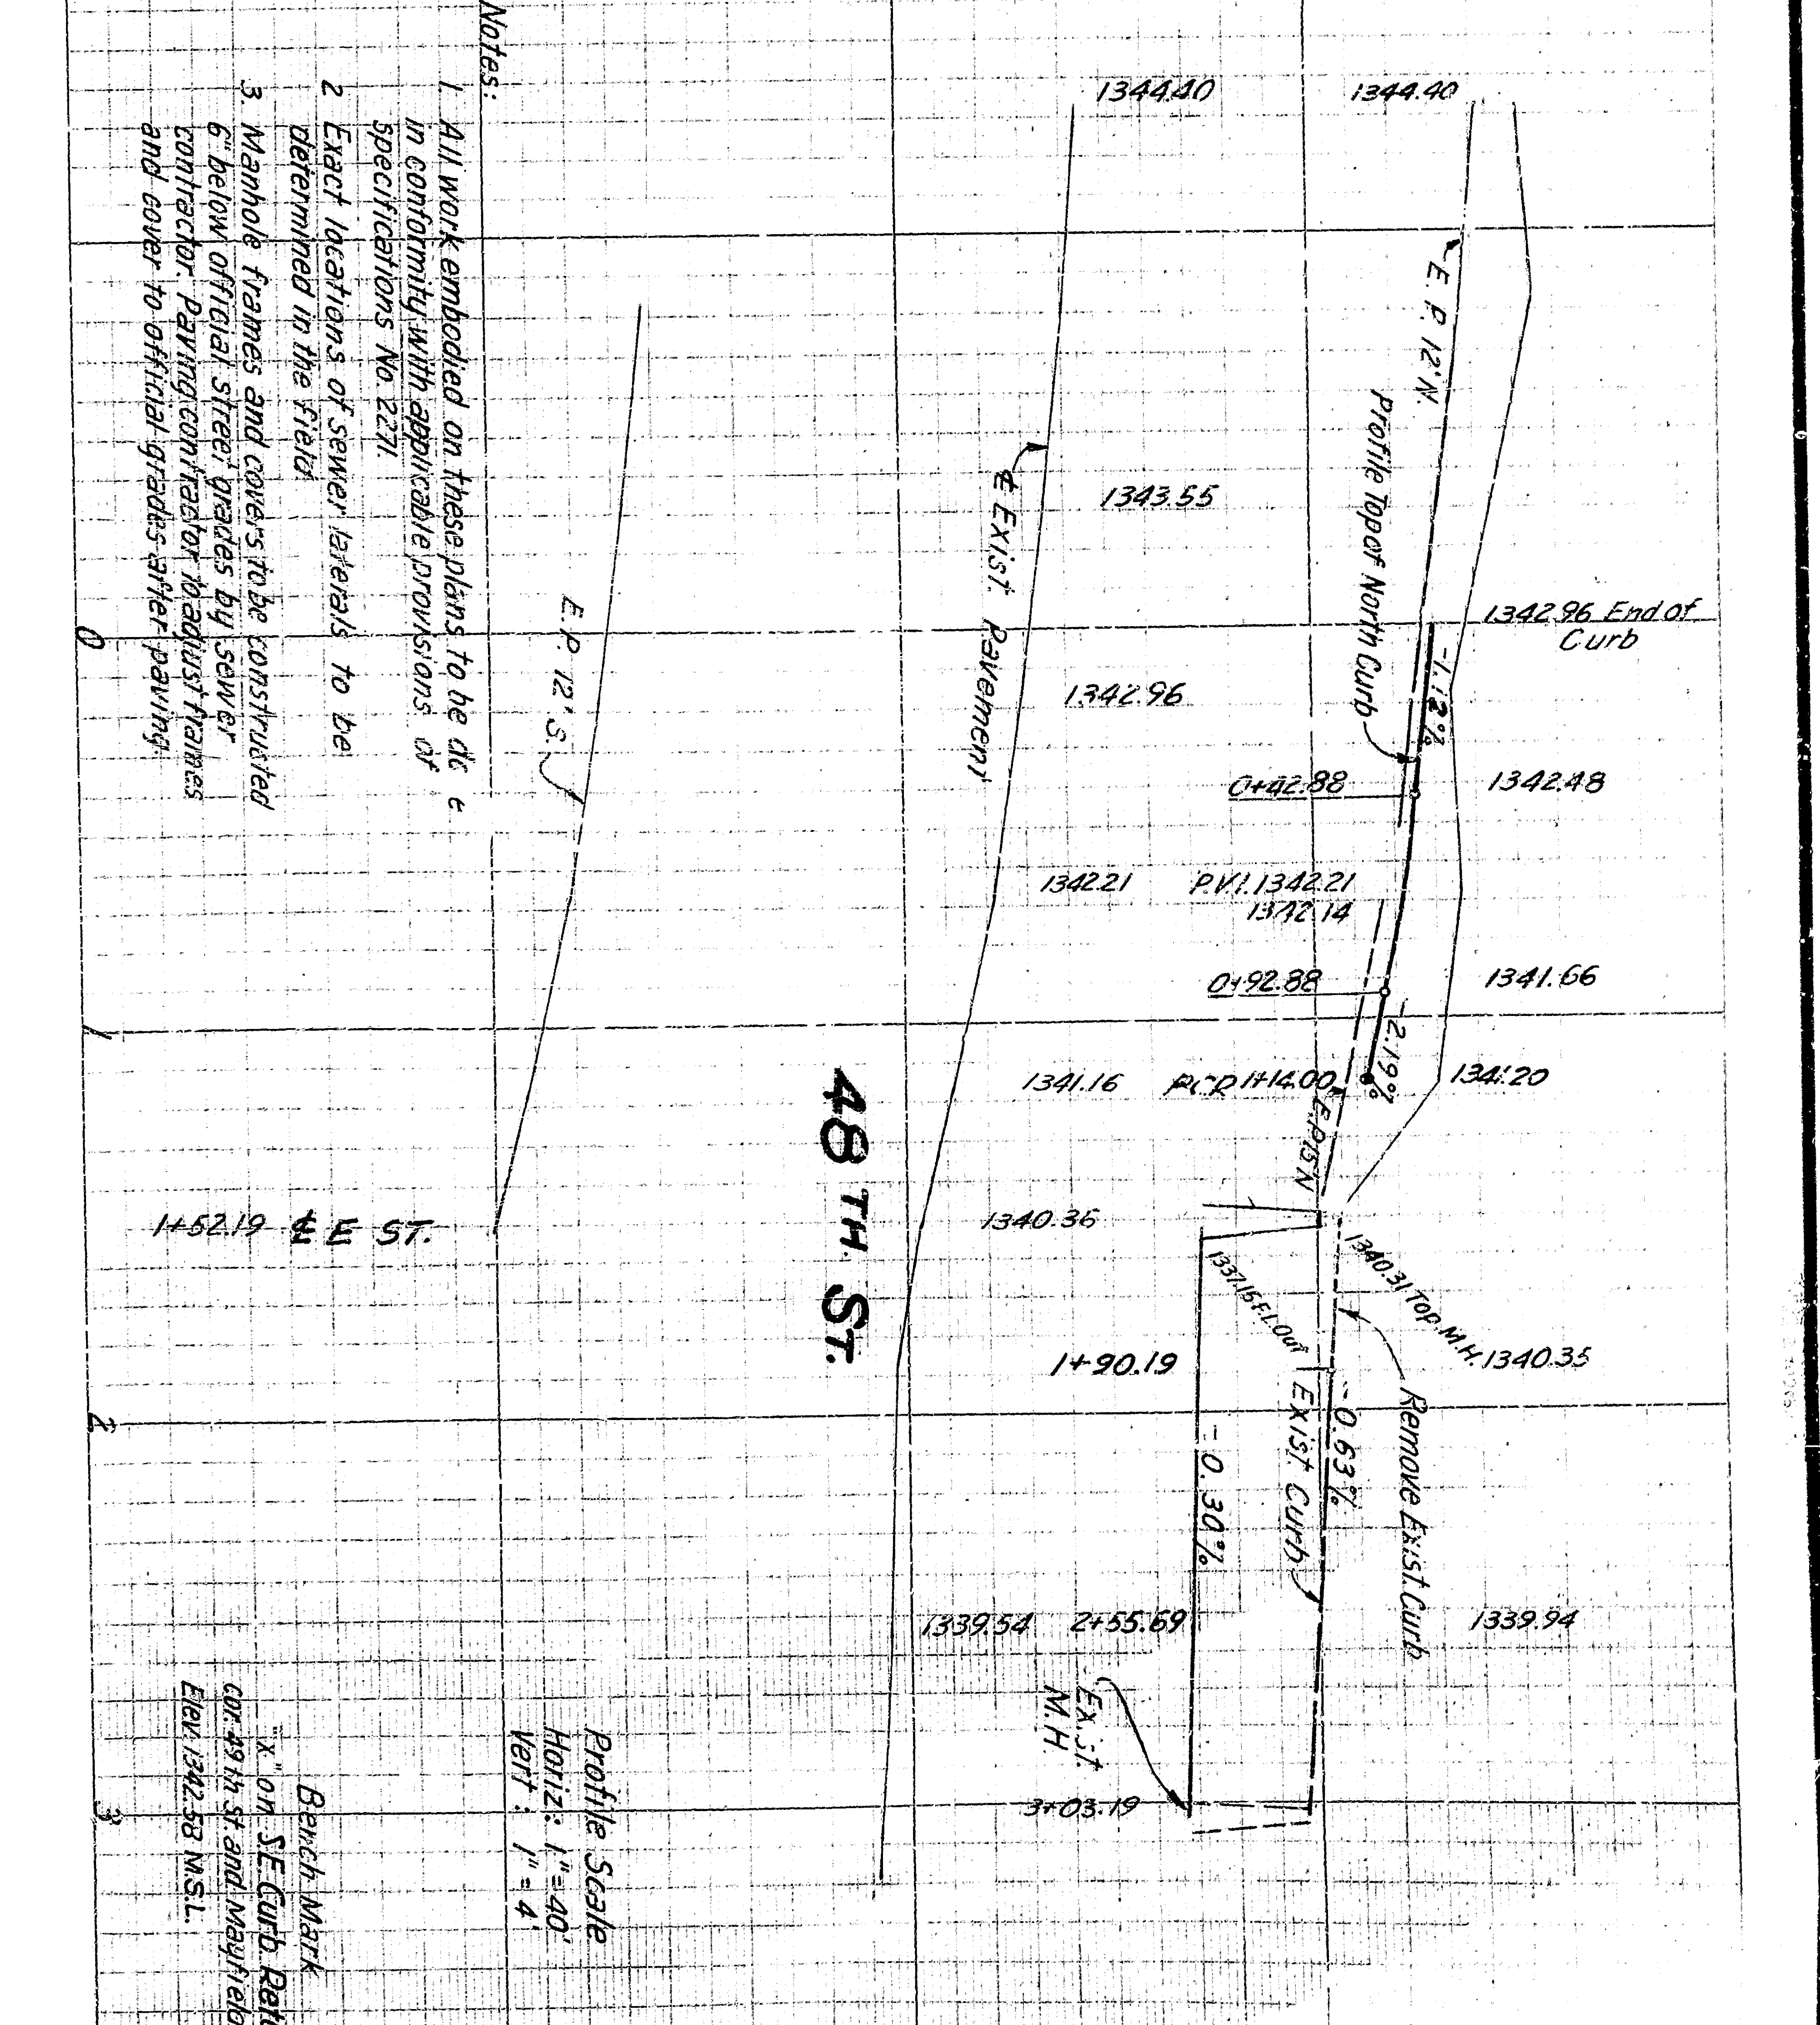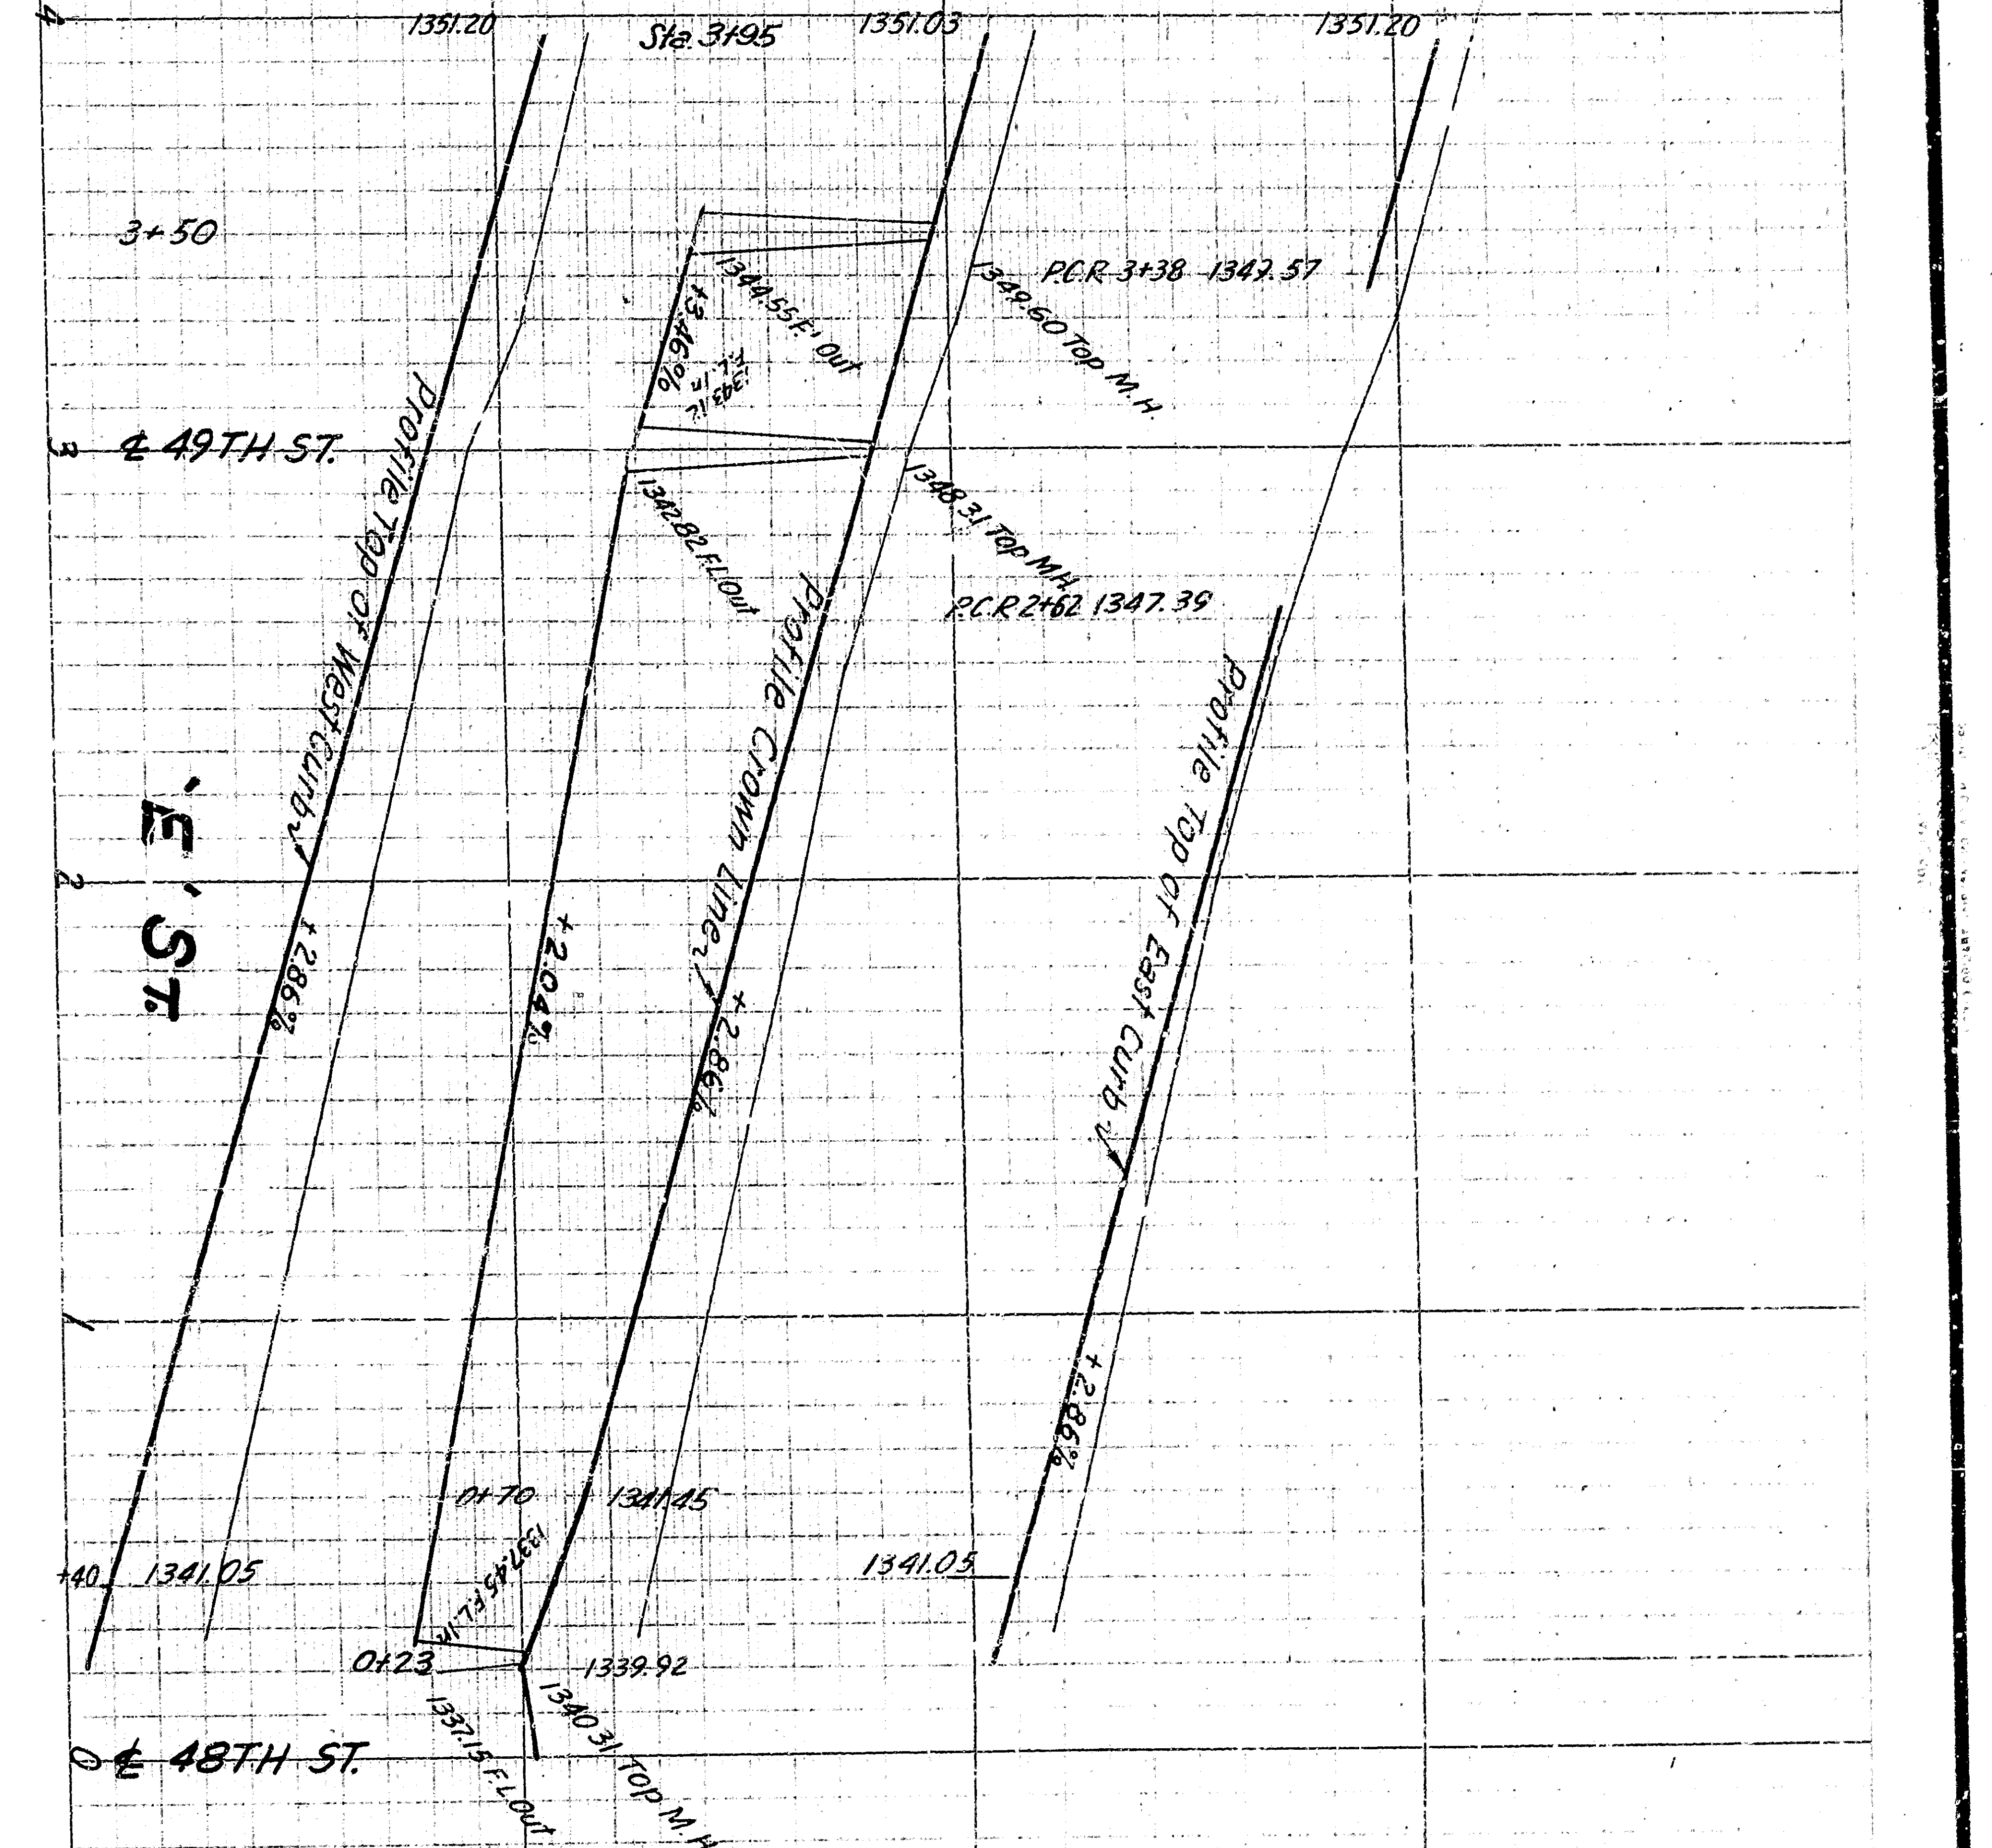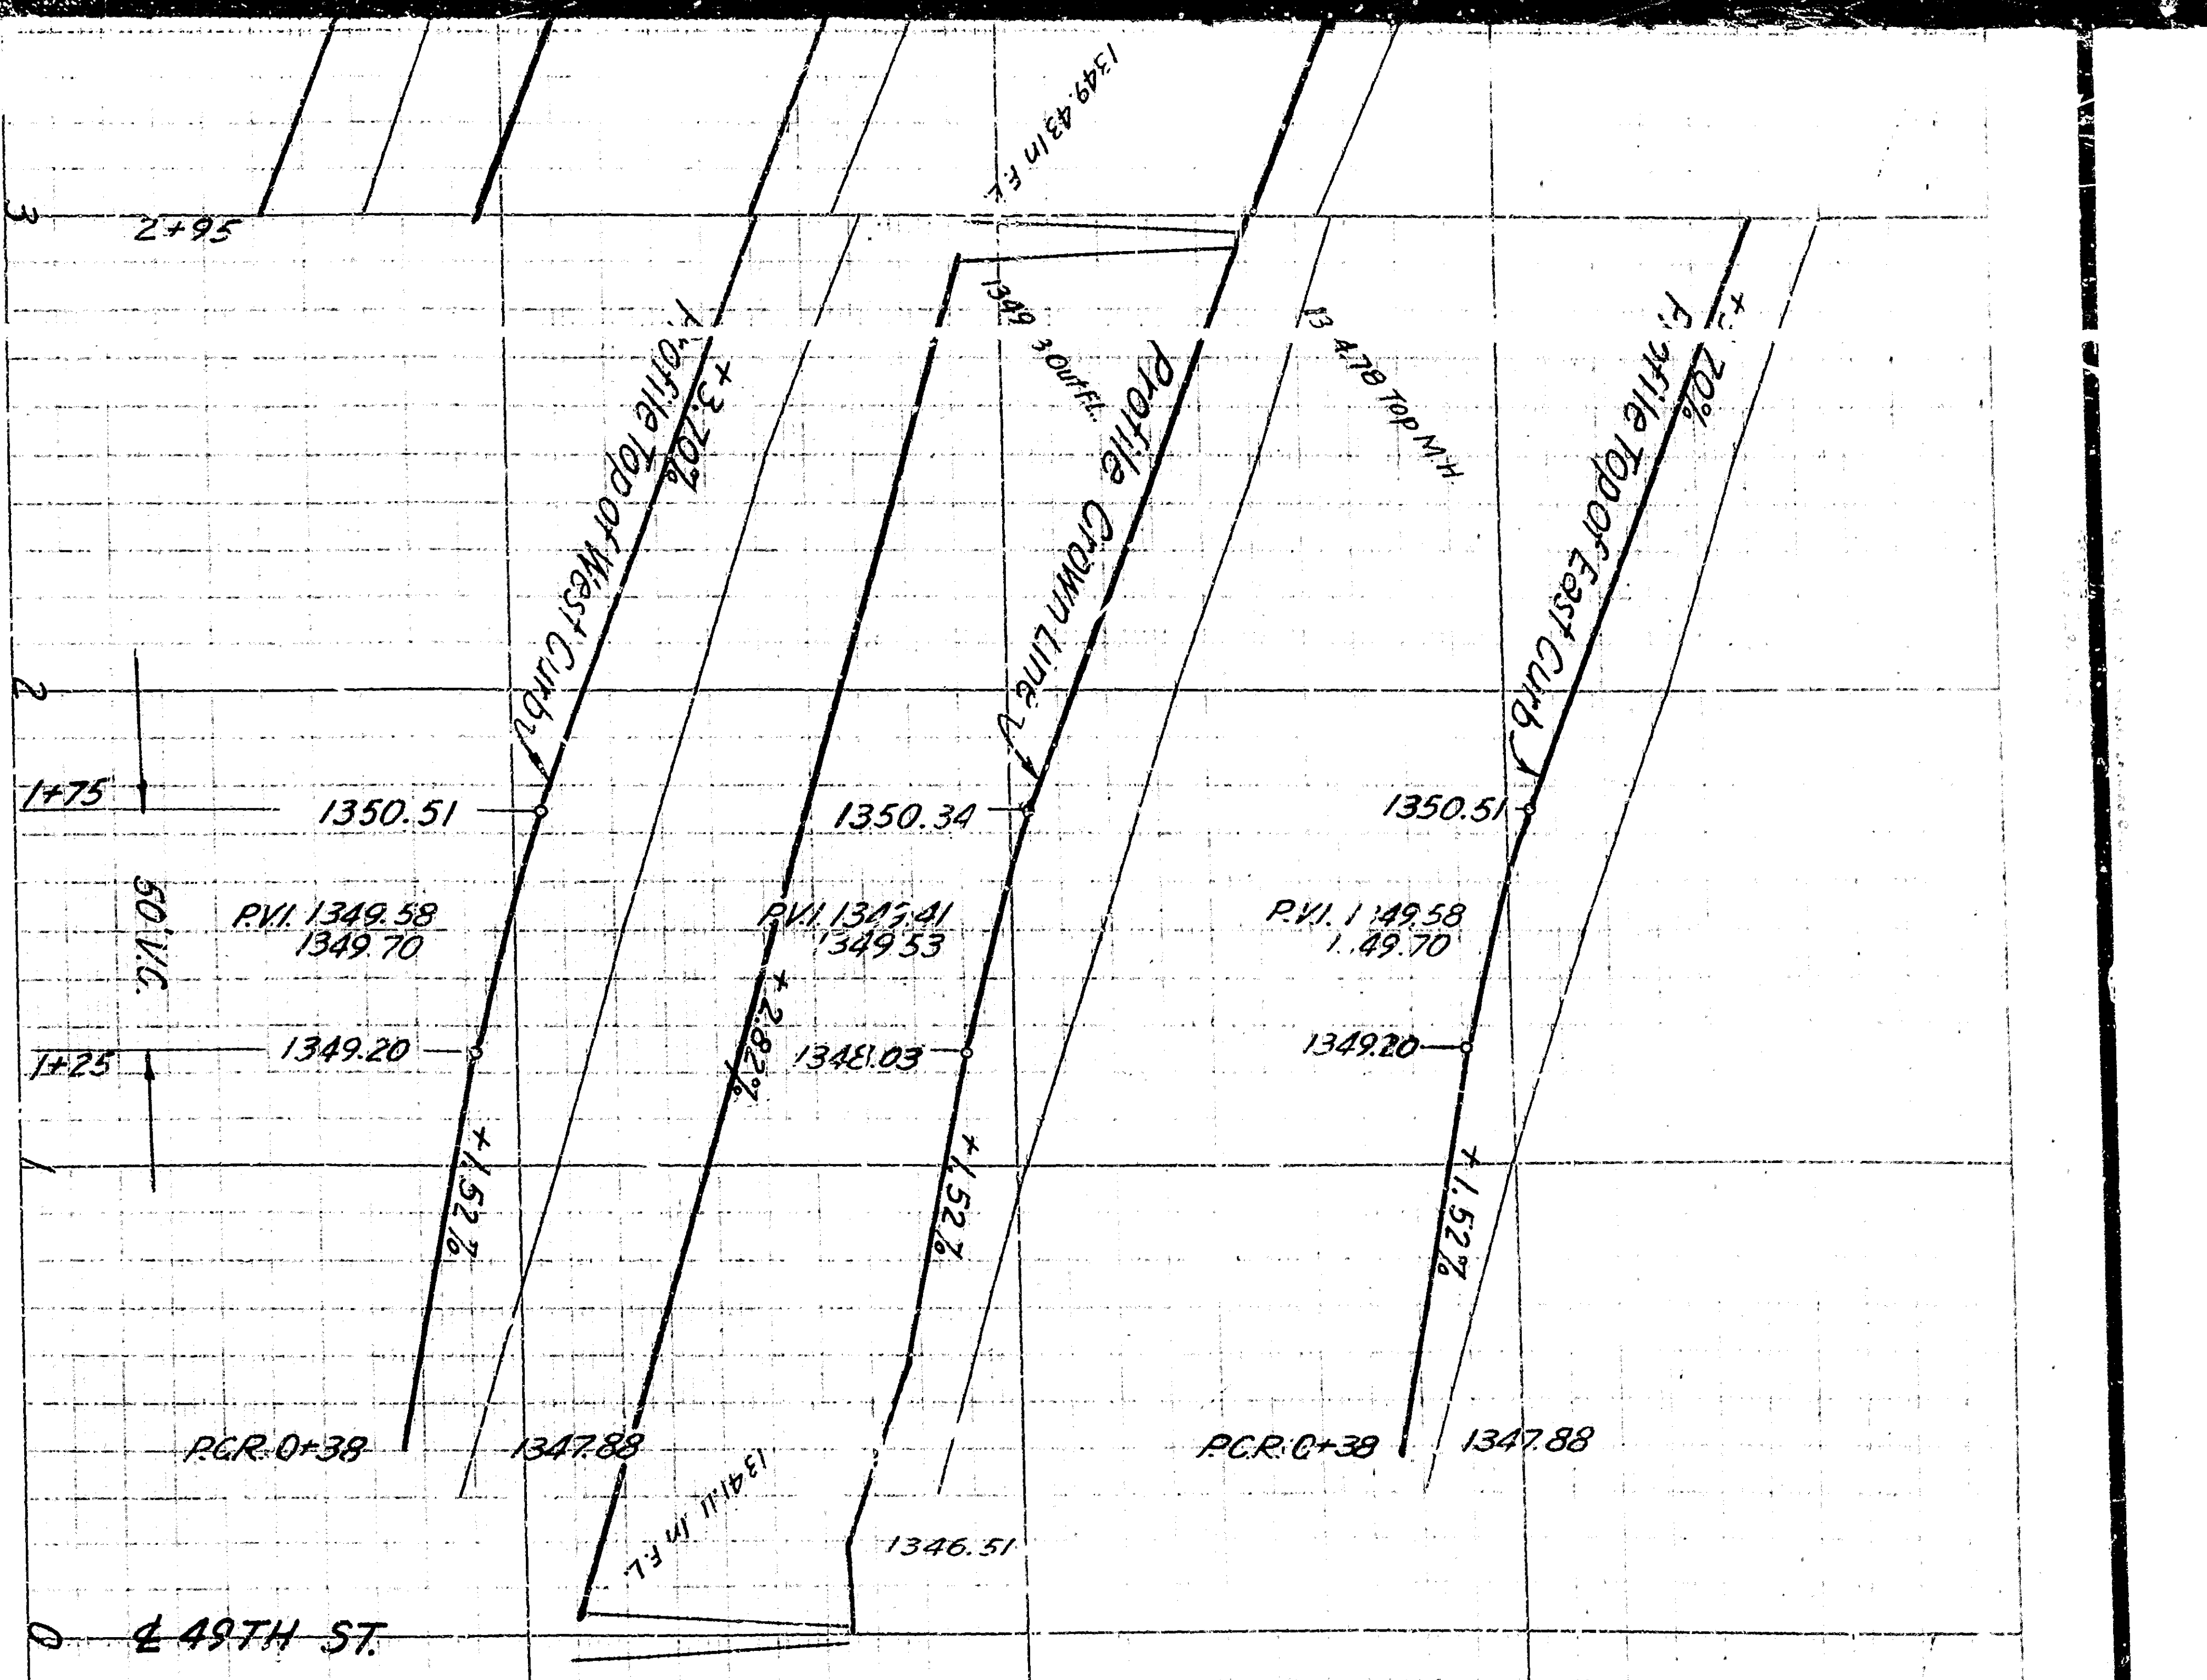

- Notes:
1. All work embodied on these plans to be done in conformity with applicable provisions of specifications No. 527.
 2. Exact locations of sewer laterals to be determined in the field.
 3. Manhole frames and covers to be constructed below official street grades by sewer contractor. Parapet for manhole frames and cover to official grades after paving.

Profile Scale
Horiz. 1"=40'
Vert. 1"=4'