



APPROVED
HE 8314


DRAWING 142309
SHEET 07Z SHEETS

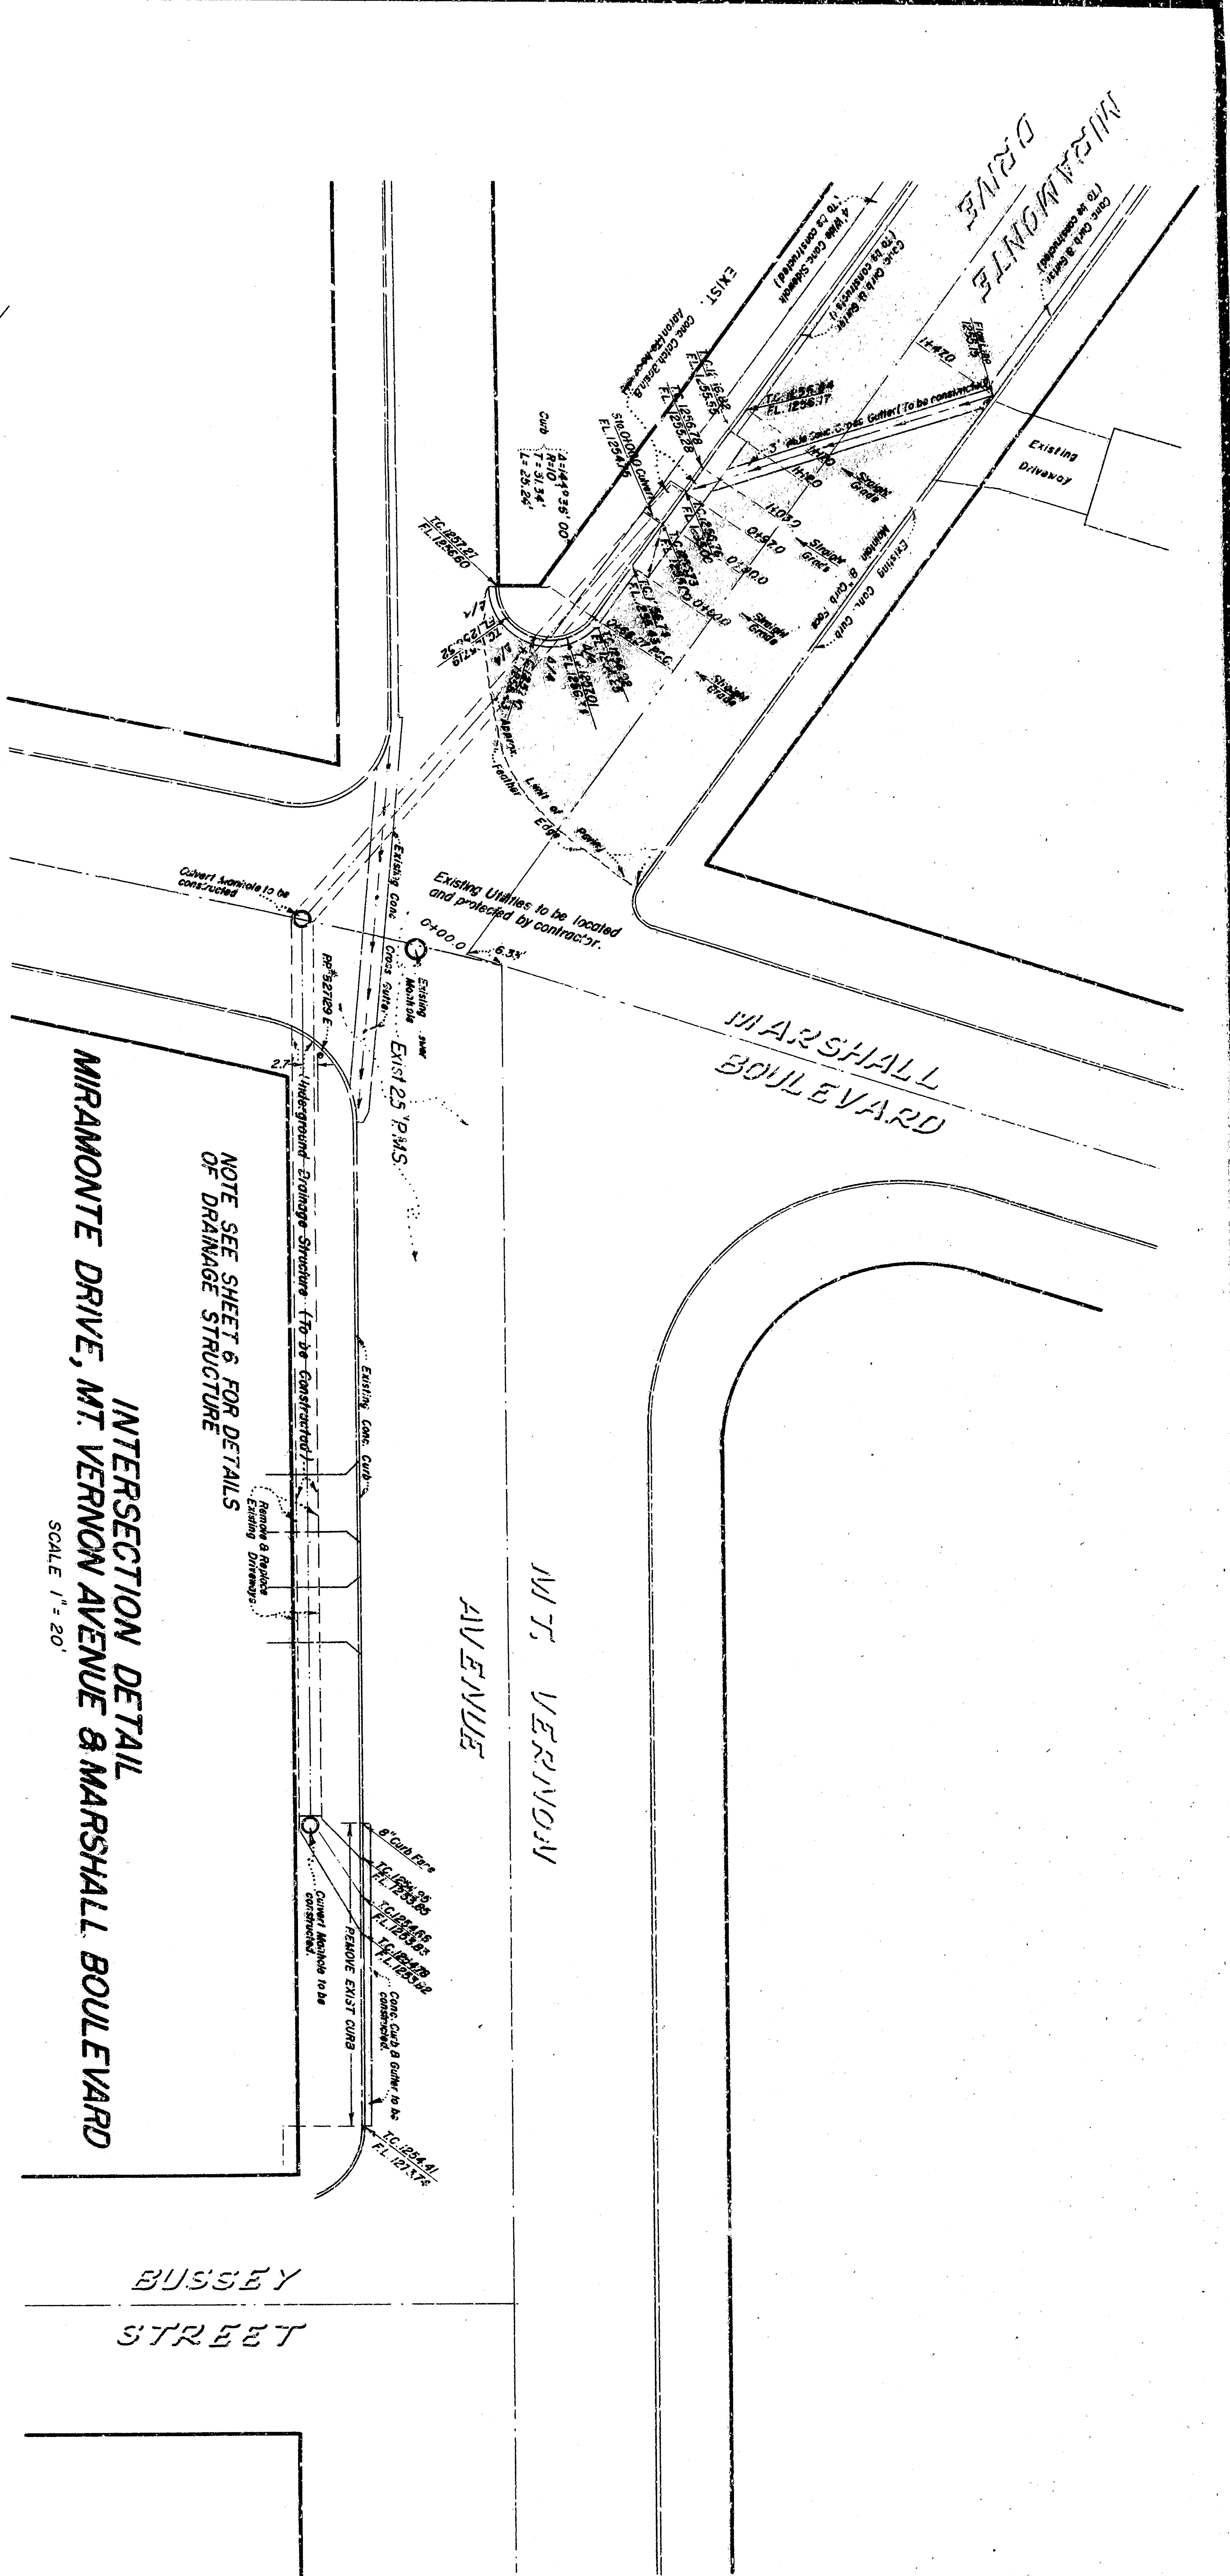


**INTERSECTION DETAIL
MIRAMONTE DRIVE, MT. VERNON AVENUE & MARSHALL BOULEVARD**
SCALE 1" = 20'

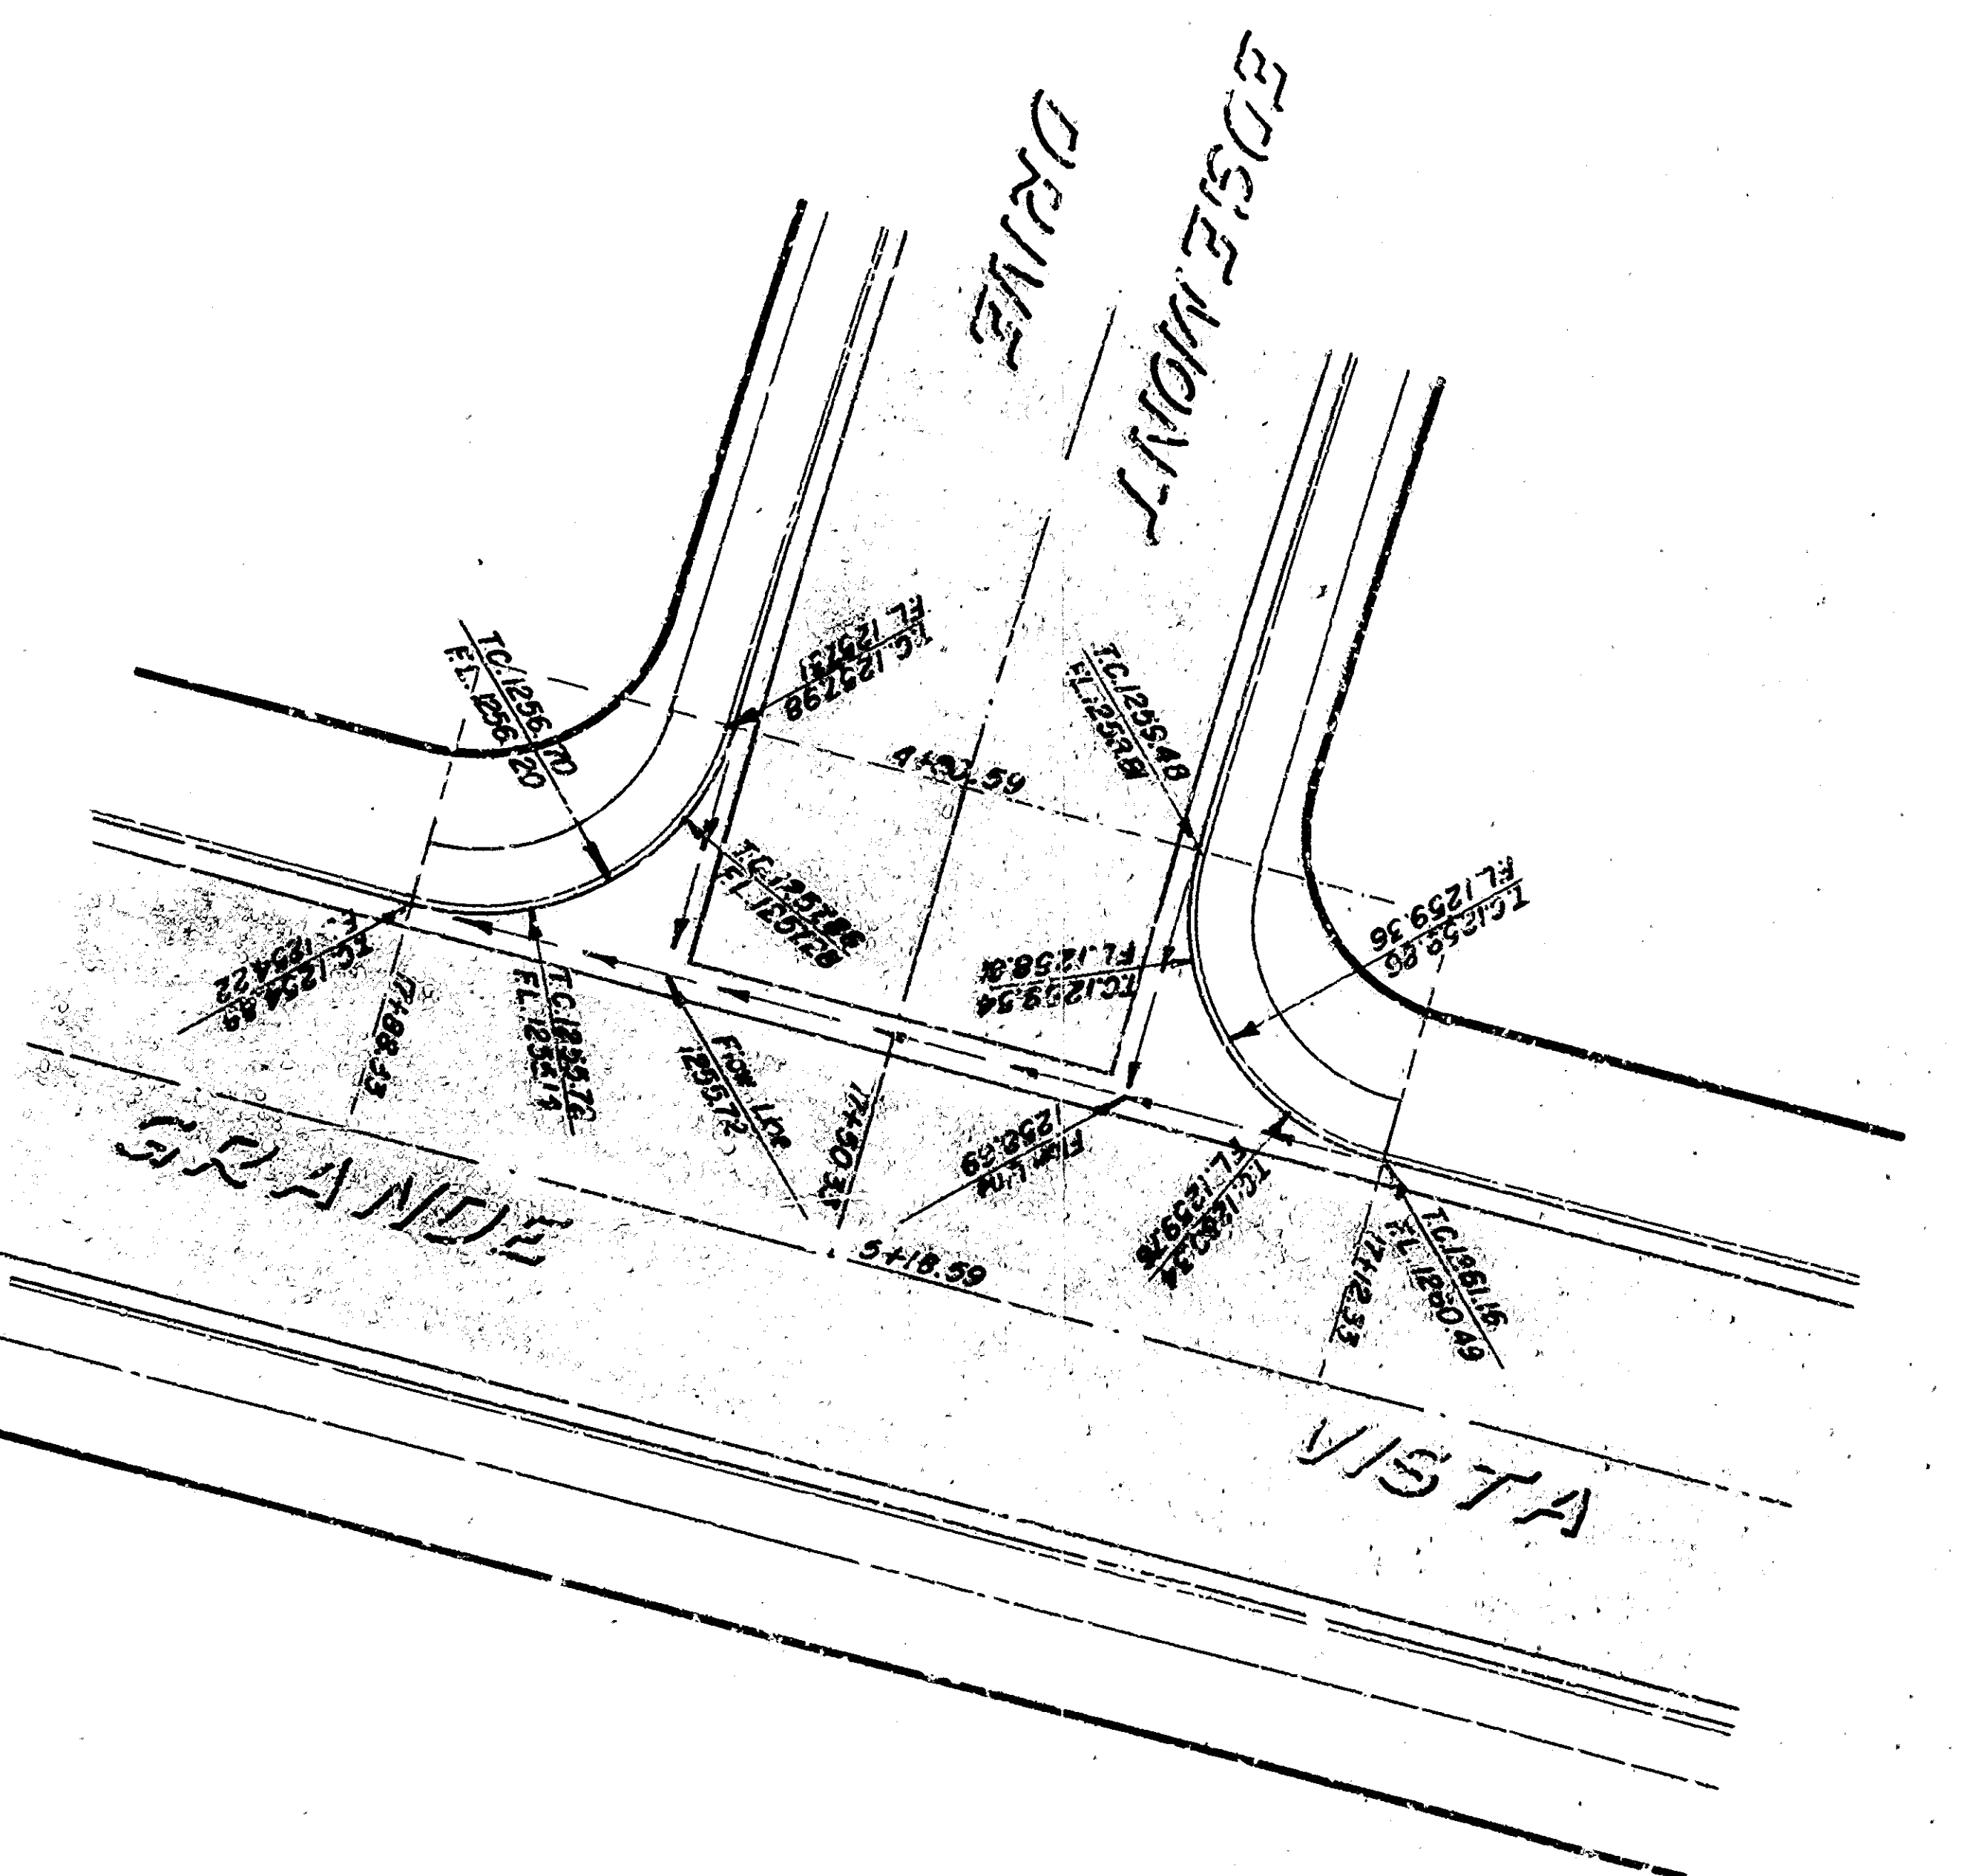


**INTERSECTION DETAIL
GRANDE VISTA & EDMONT DRIVE**
SCALE 1" = 20'

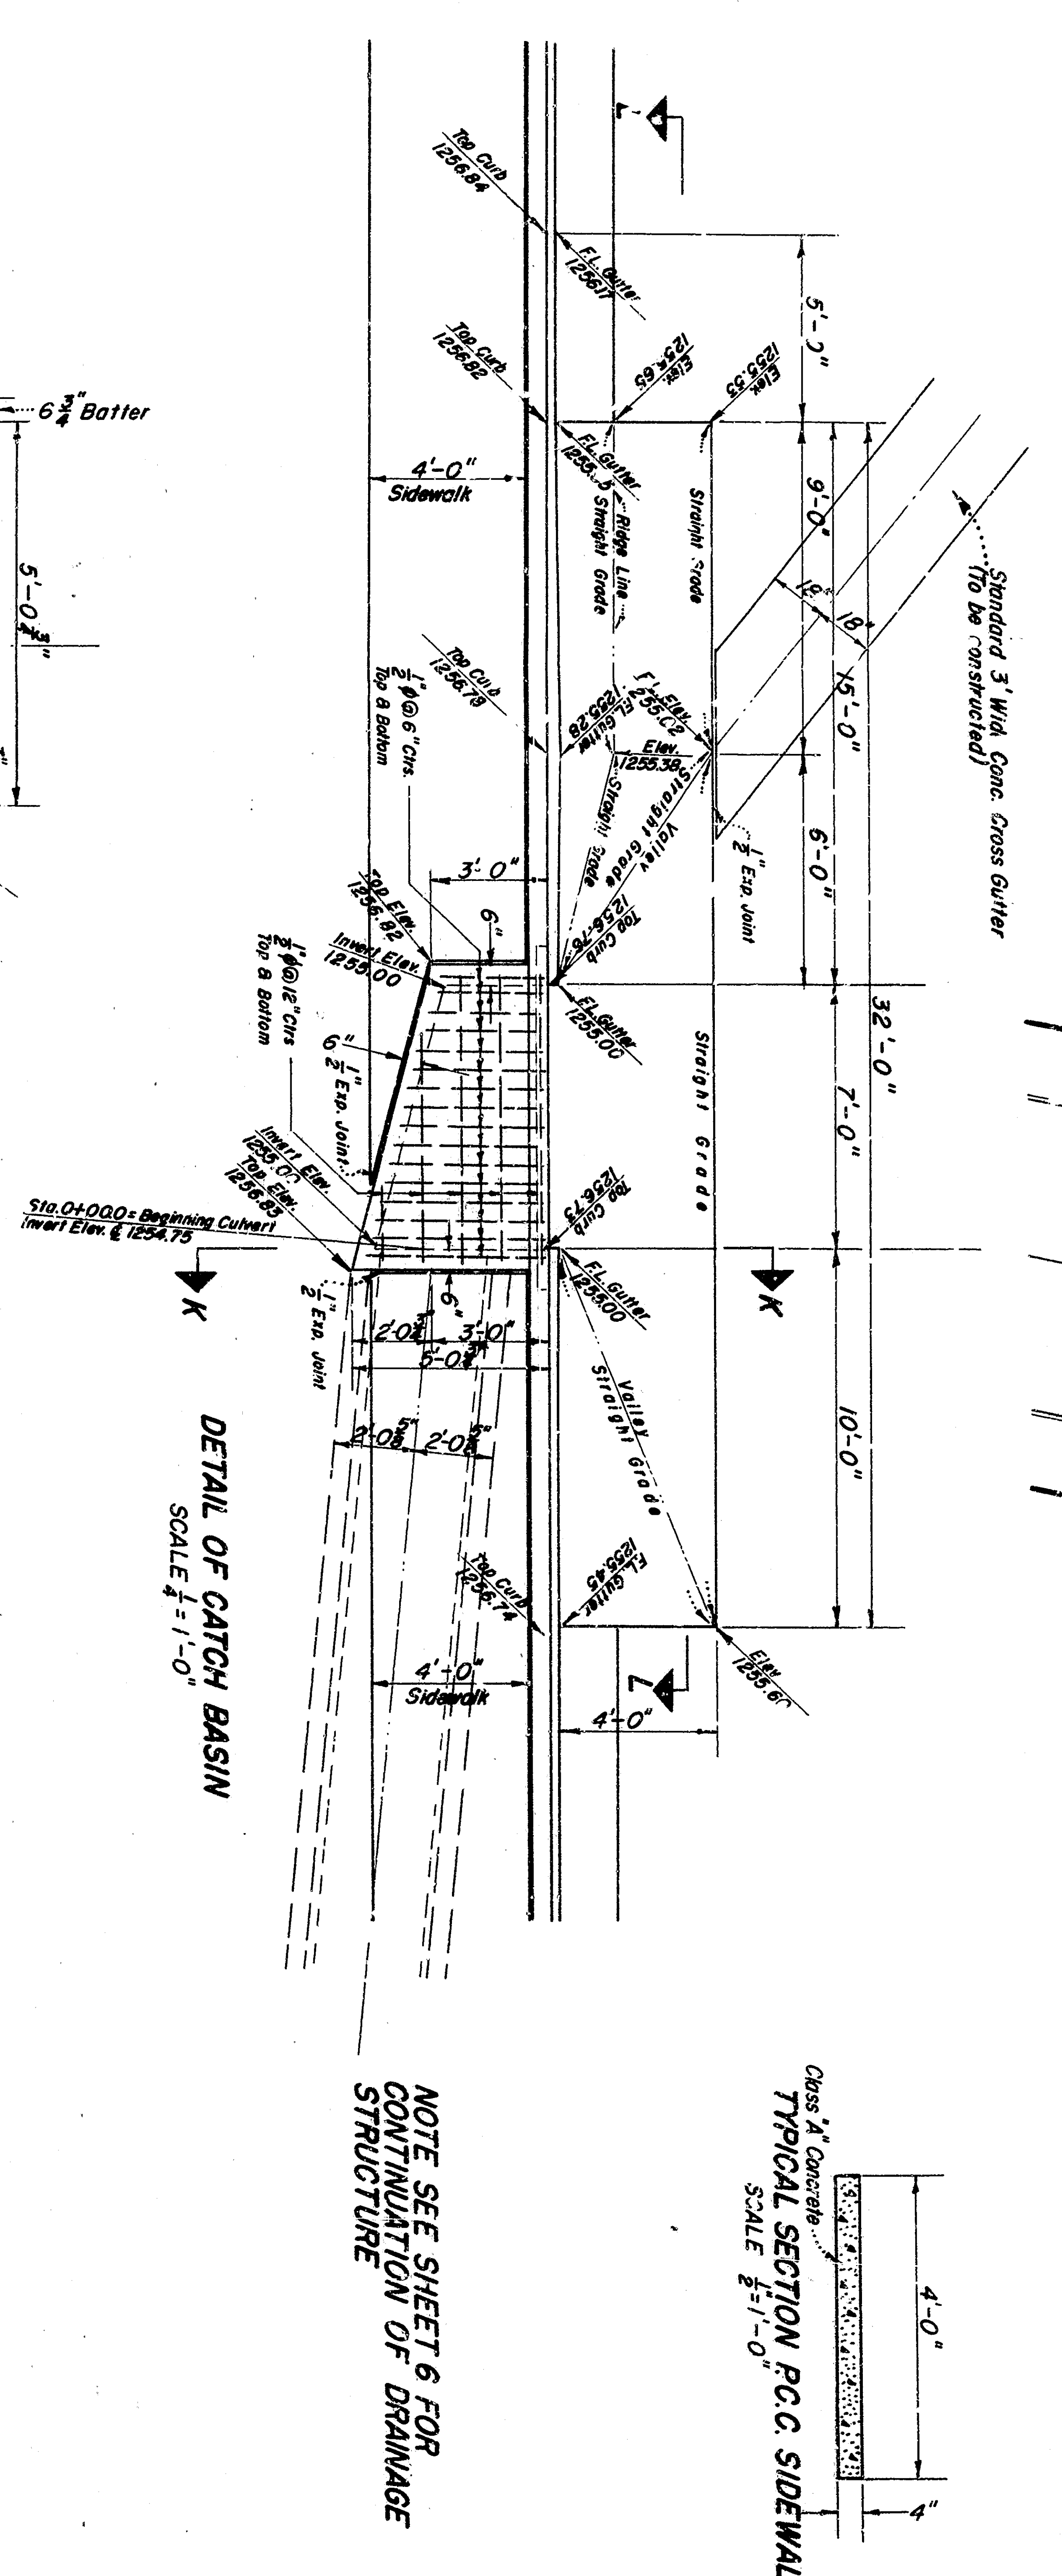


**INTERSECTION DETAIL
MIRAMONTE DRIVE & BUSSEY STREET**
SCALE 1" = 20'

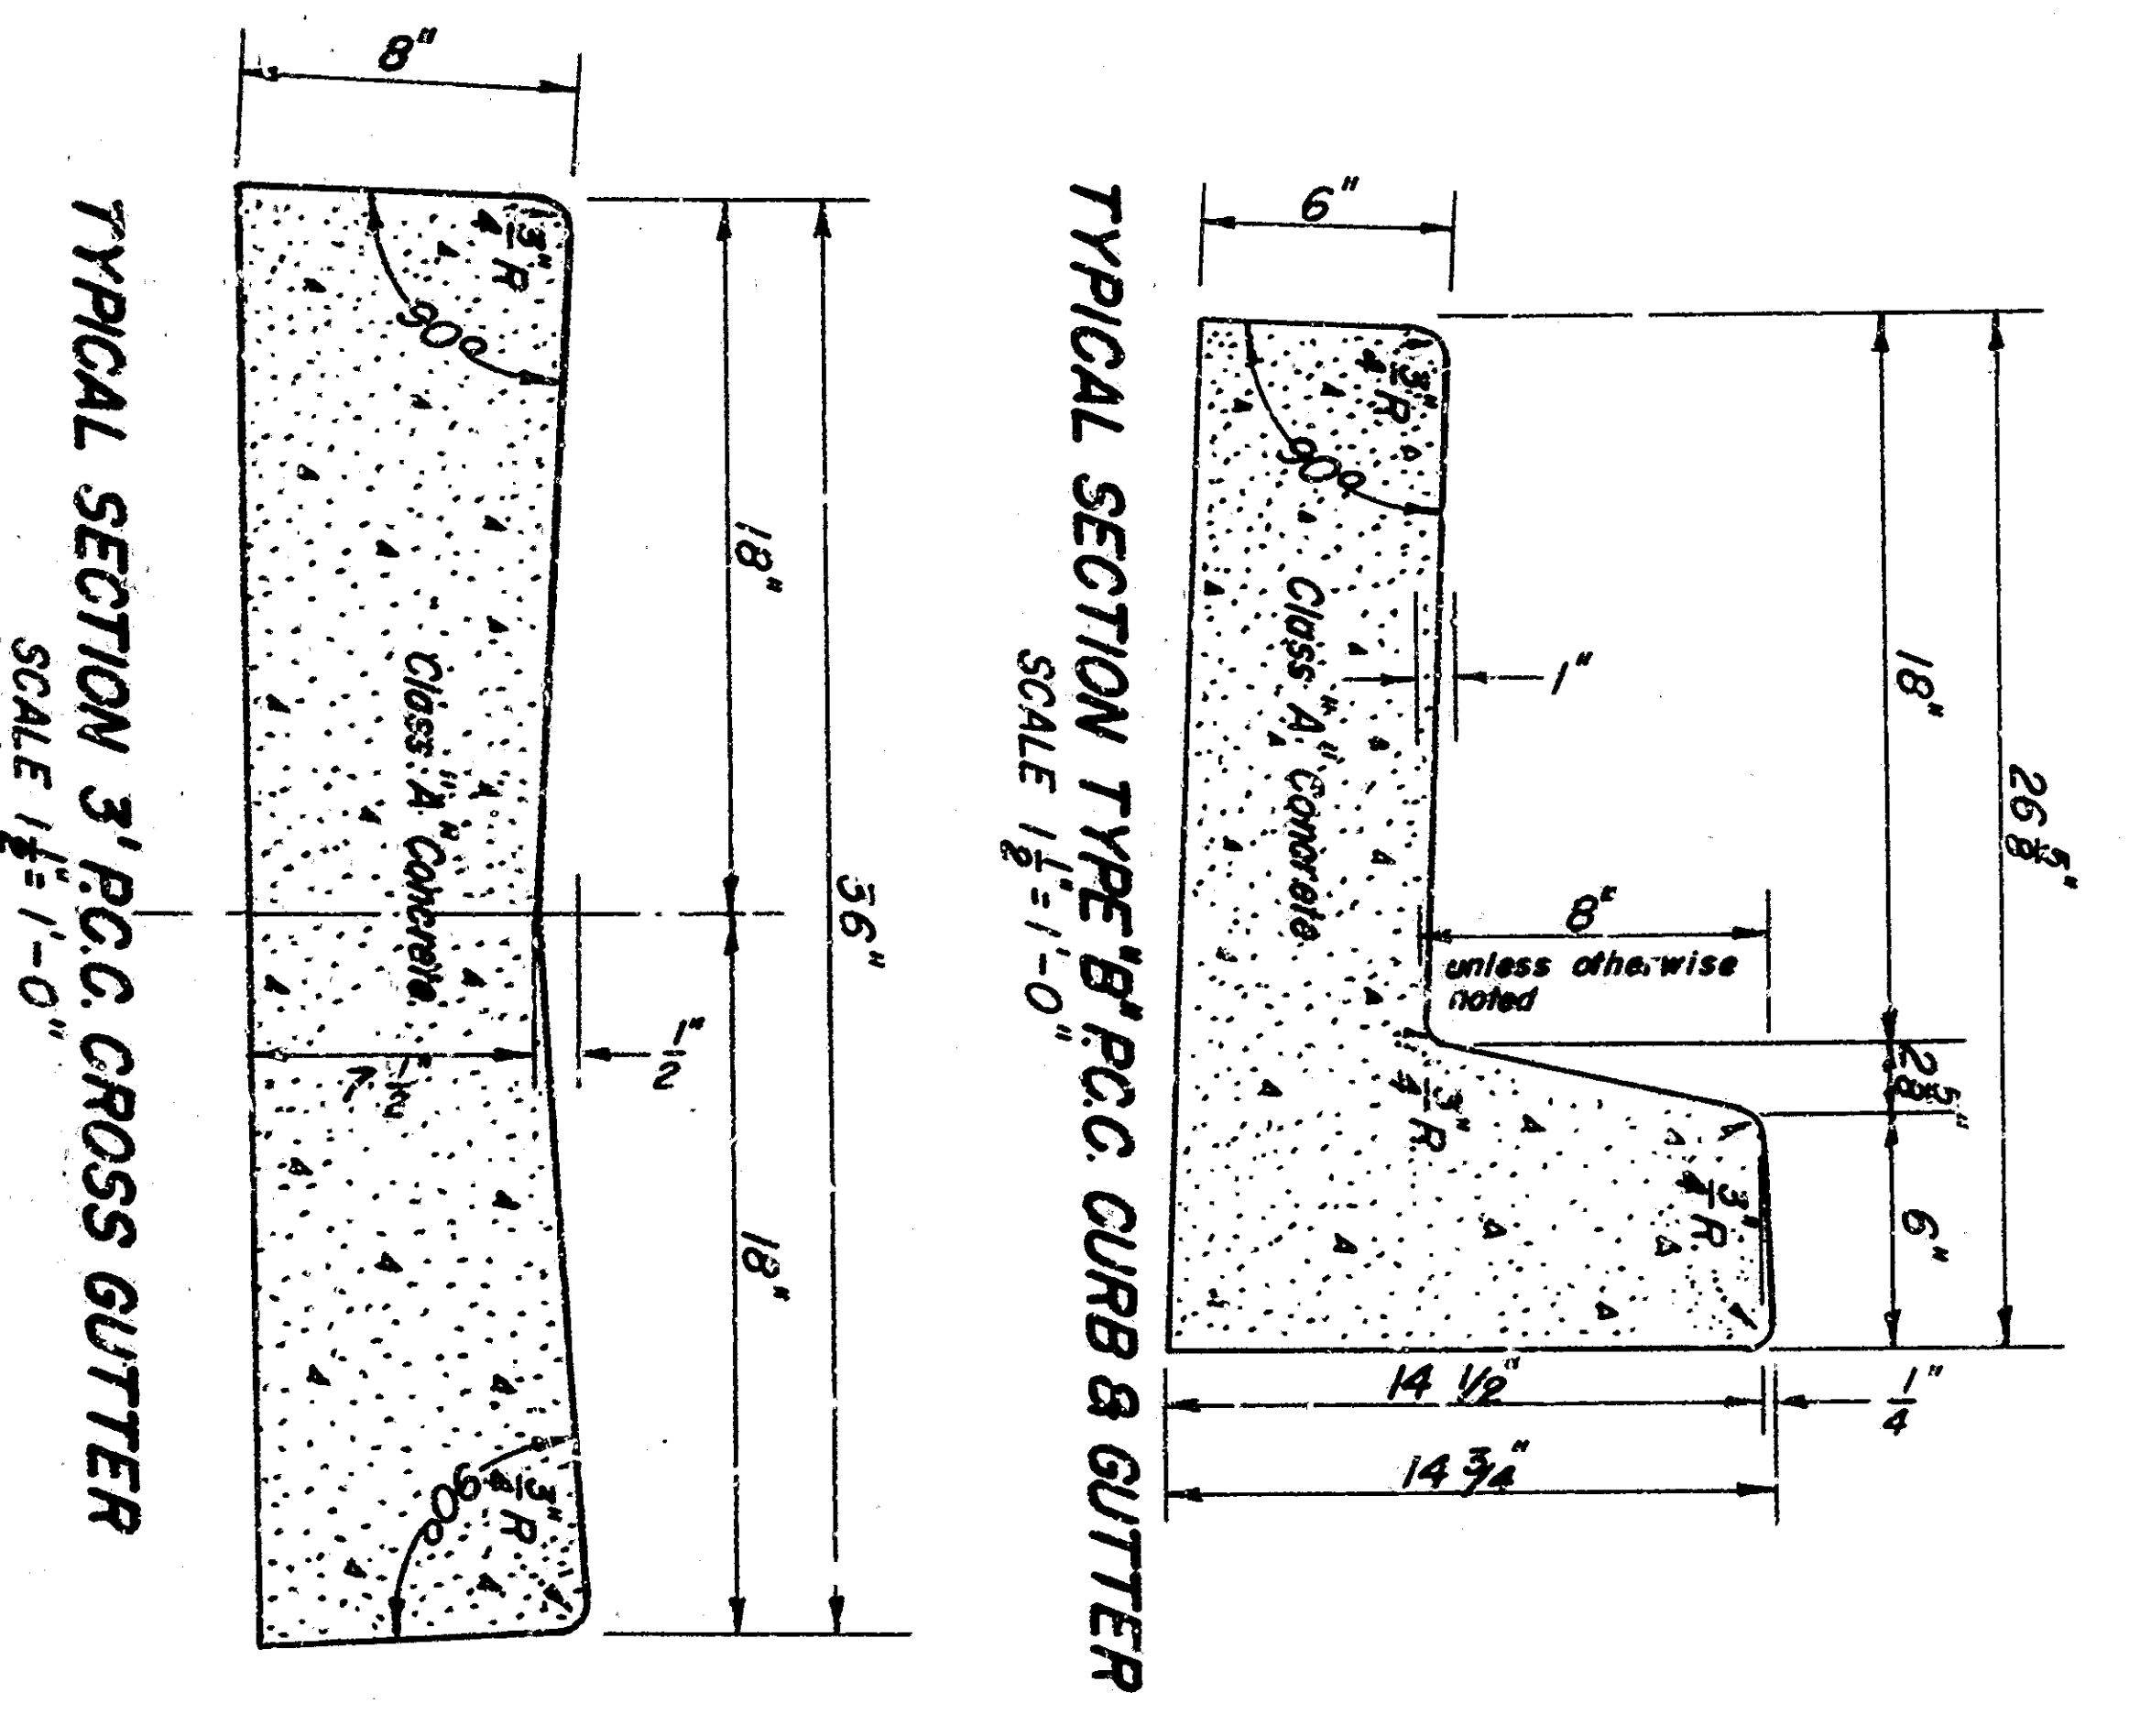


TYPICAL SECTION 3' PCC CROSS GUTTER
SCALE 1/2" = 1'-0"

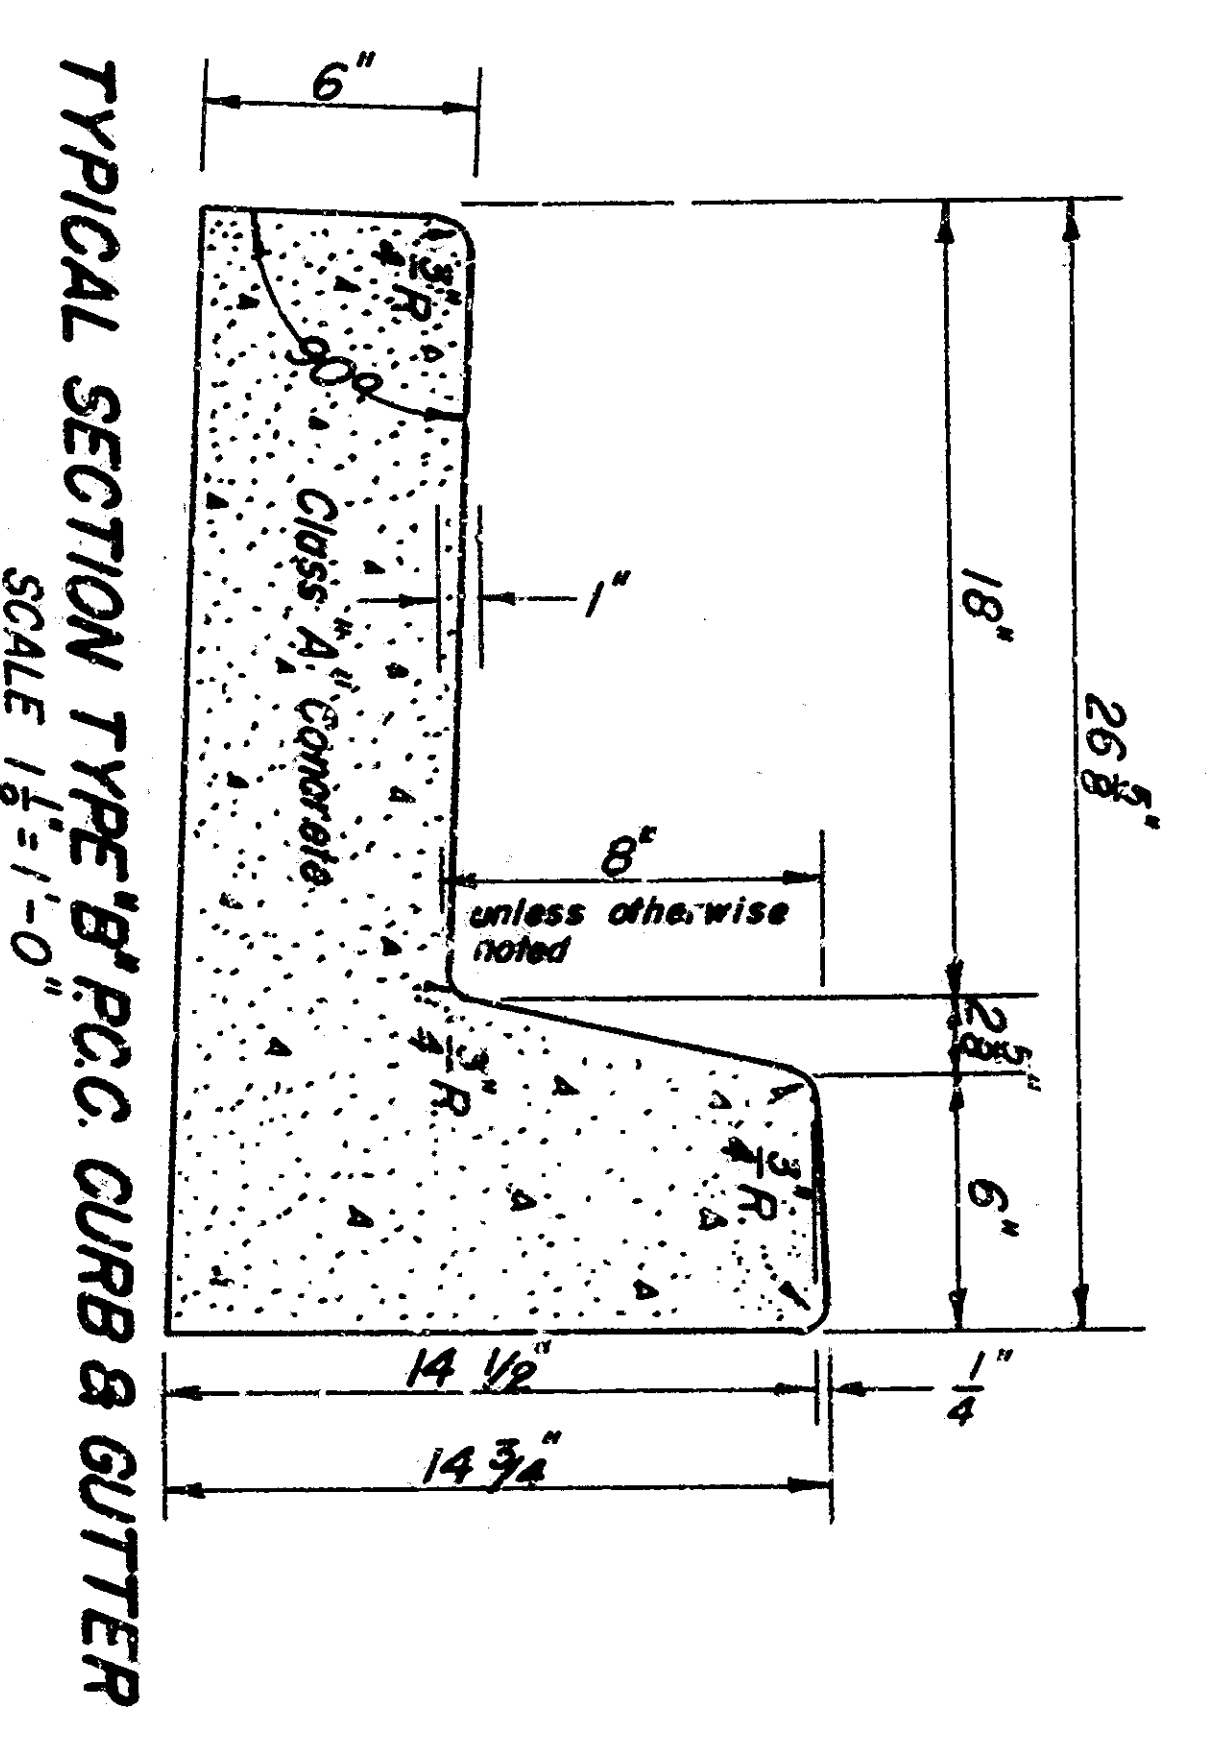


TYPICAL SECTION TYPE 'B' PCC CURB & GUTTER
SCALE 1/2" = 1'-0"

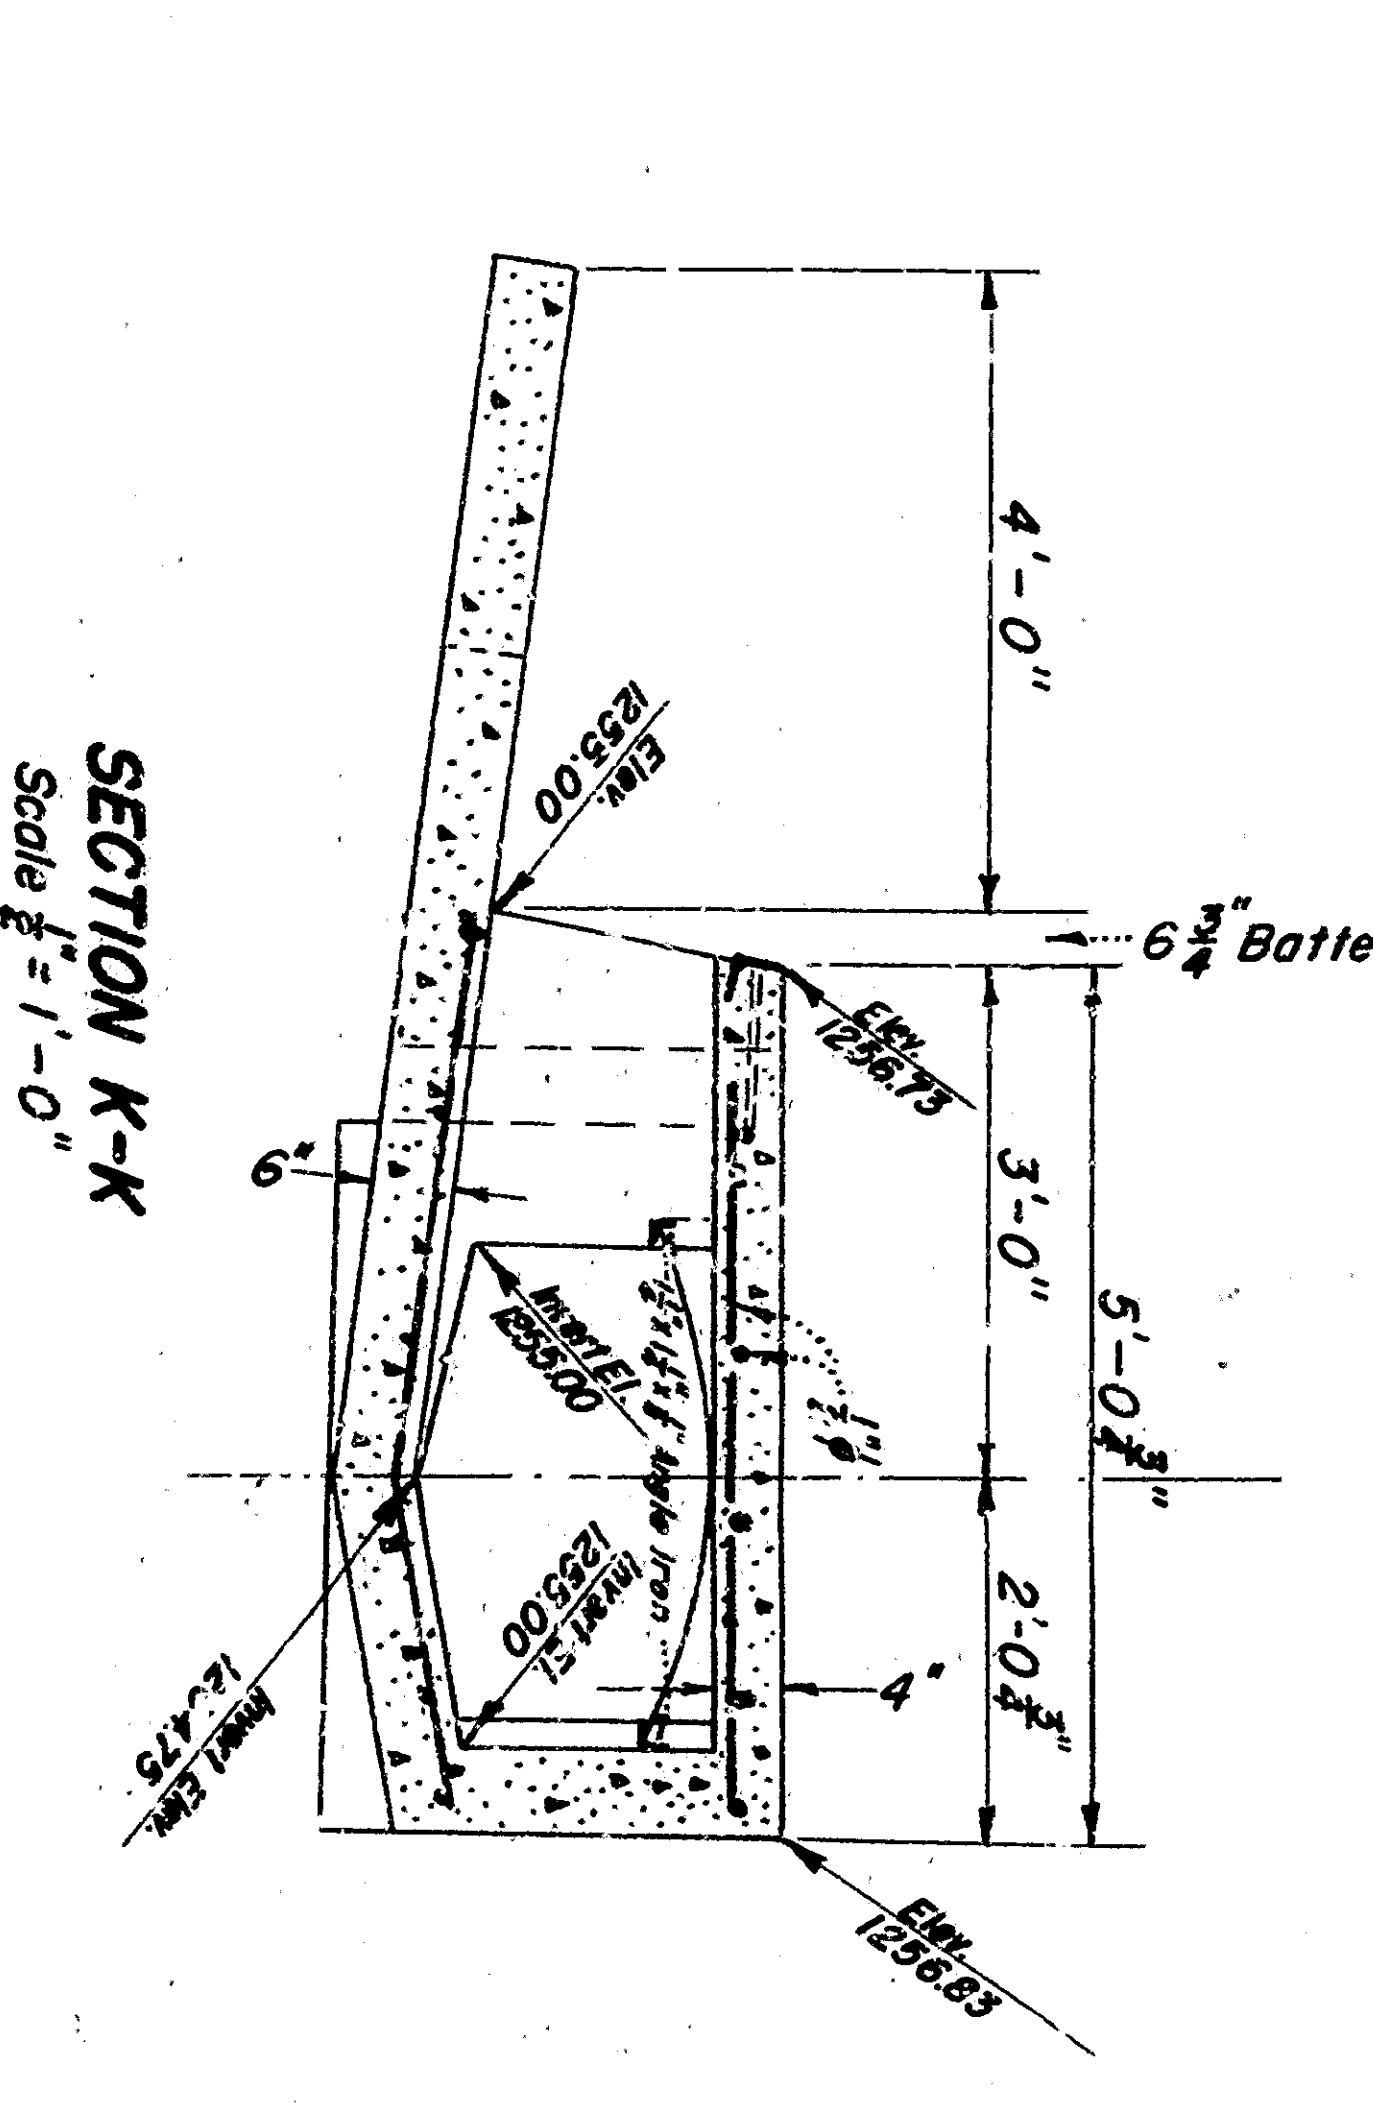

SECTION K-K
SCALE 1/2" = 1'-0"

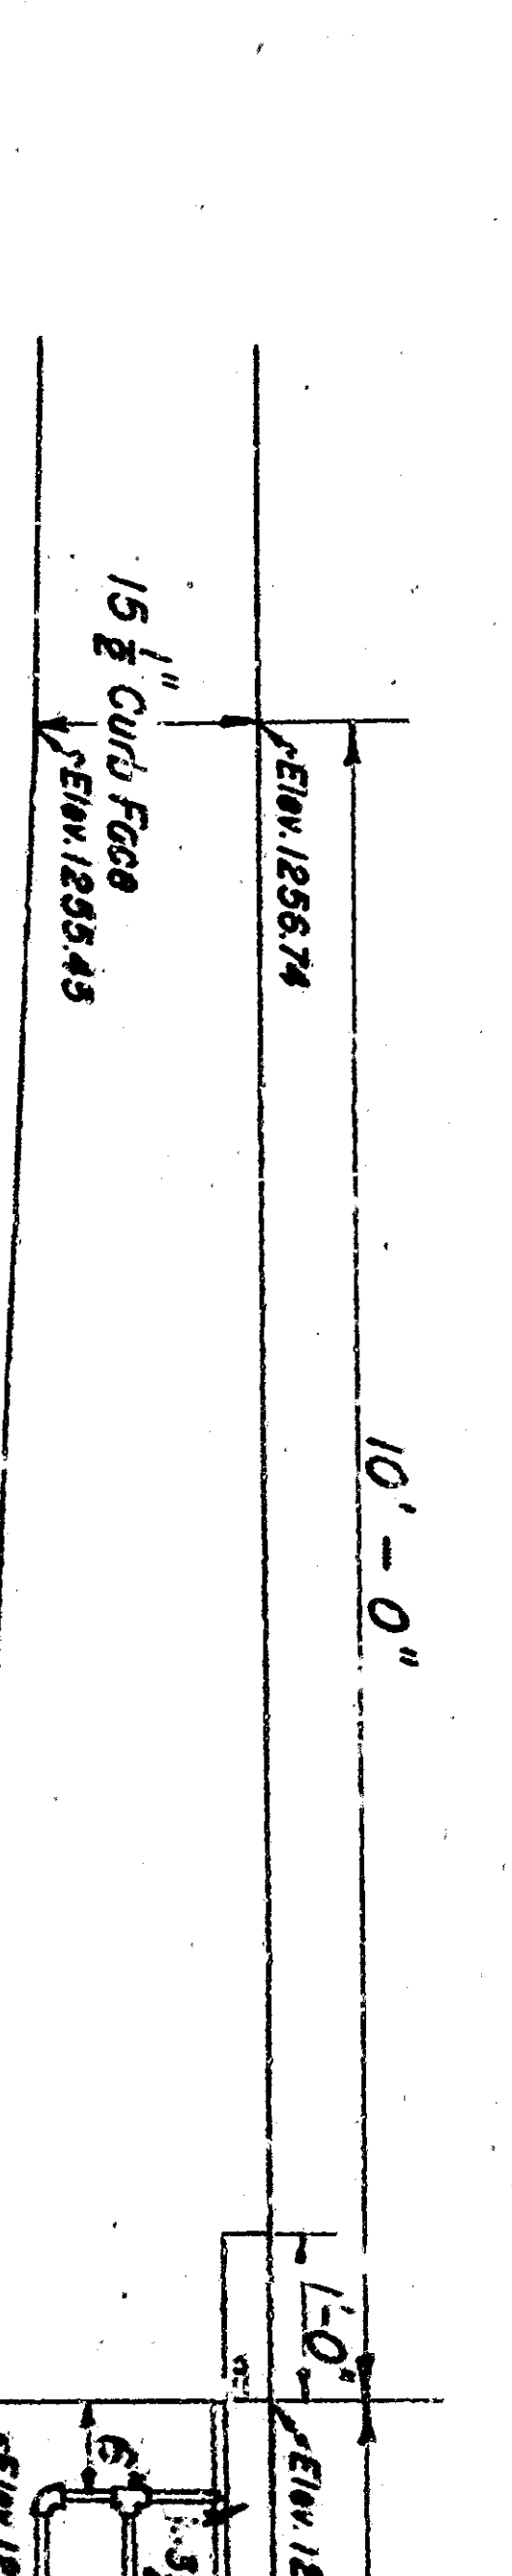


DETAIL OF CATCH BASIN
SCALE 1/2" = 1'-0"

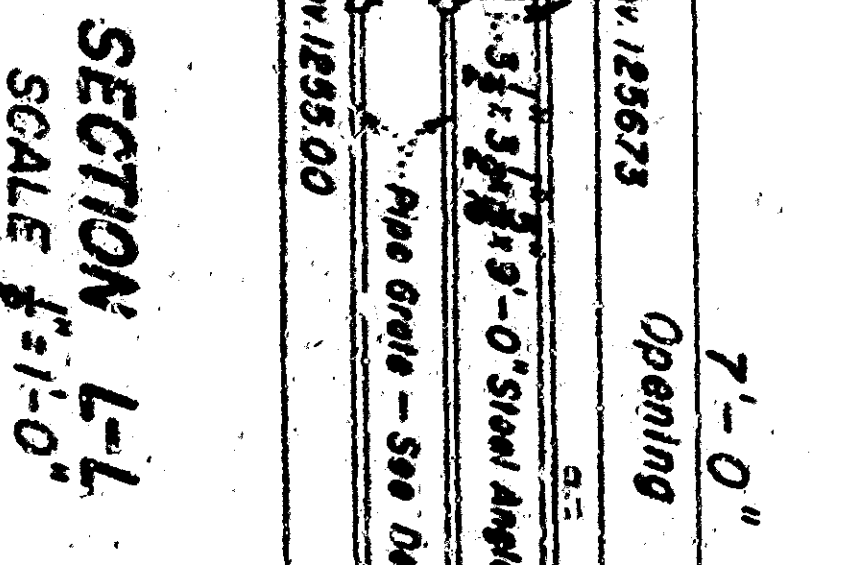


SECTION L-L
SCALE 1/2" = 1'-0"

APPROVED
HE 0314

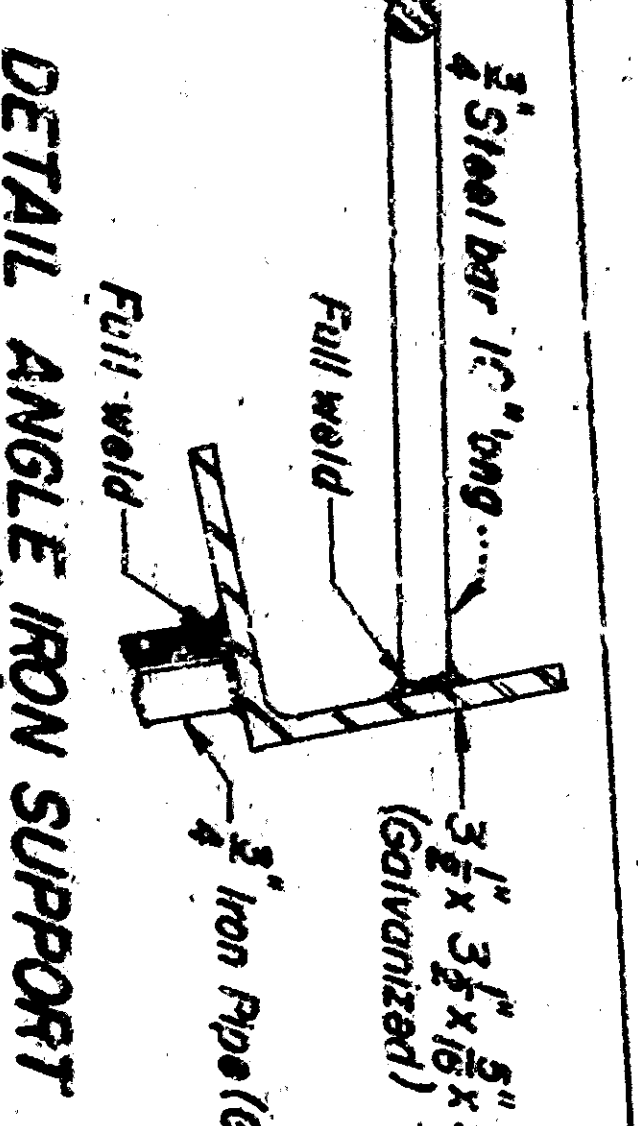

DETAIL ANGLE IRON SUPPORT
SCALE 1/2" = 1'-0"

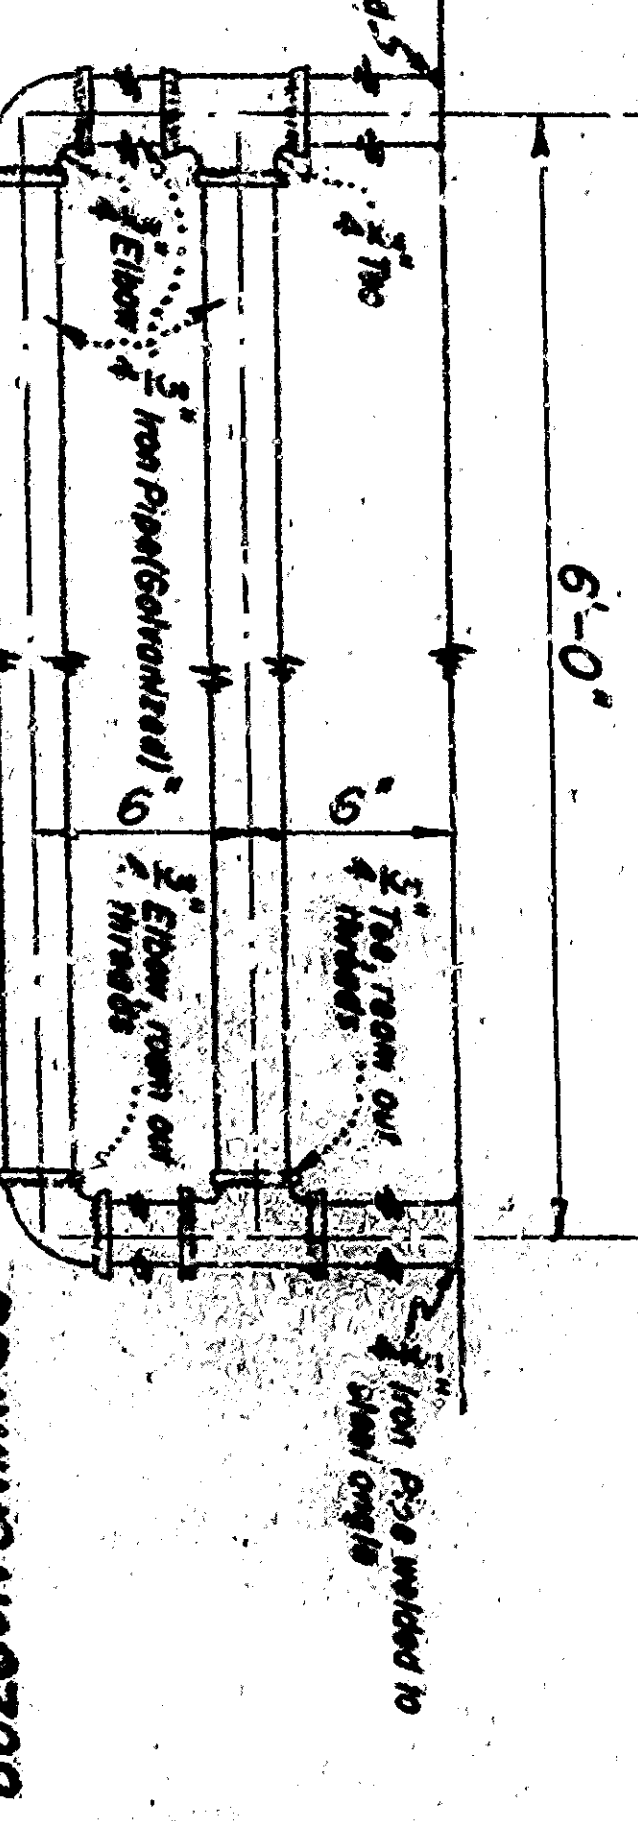

DETAIL PIPE GRADE
SCALE 1/2" = 1'-0"

**INTERSECTION DETAIL
MIRAMONTE DRIVE & EDMONT DRIVE**
SCALE 1" = 20'

