
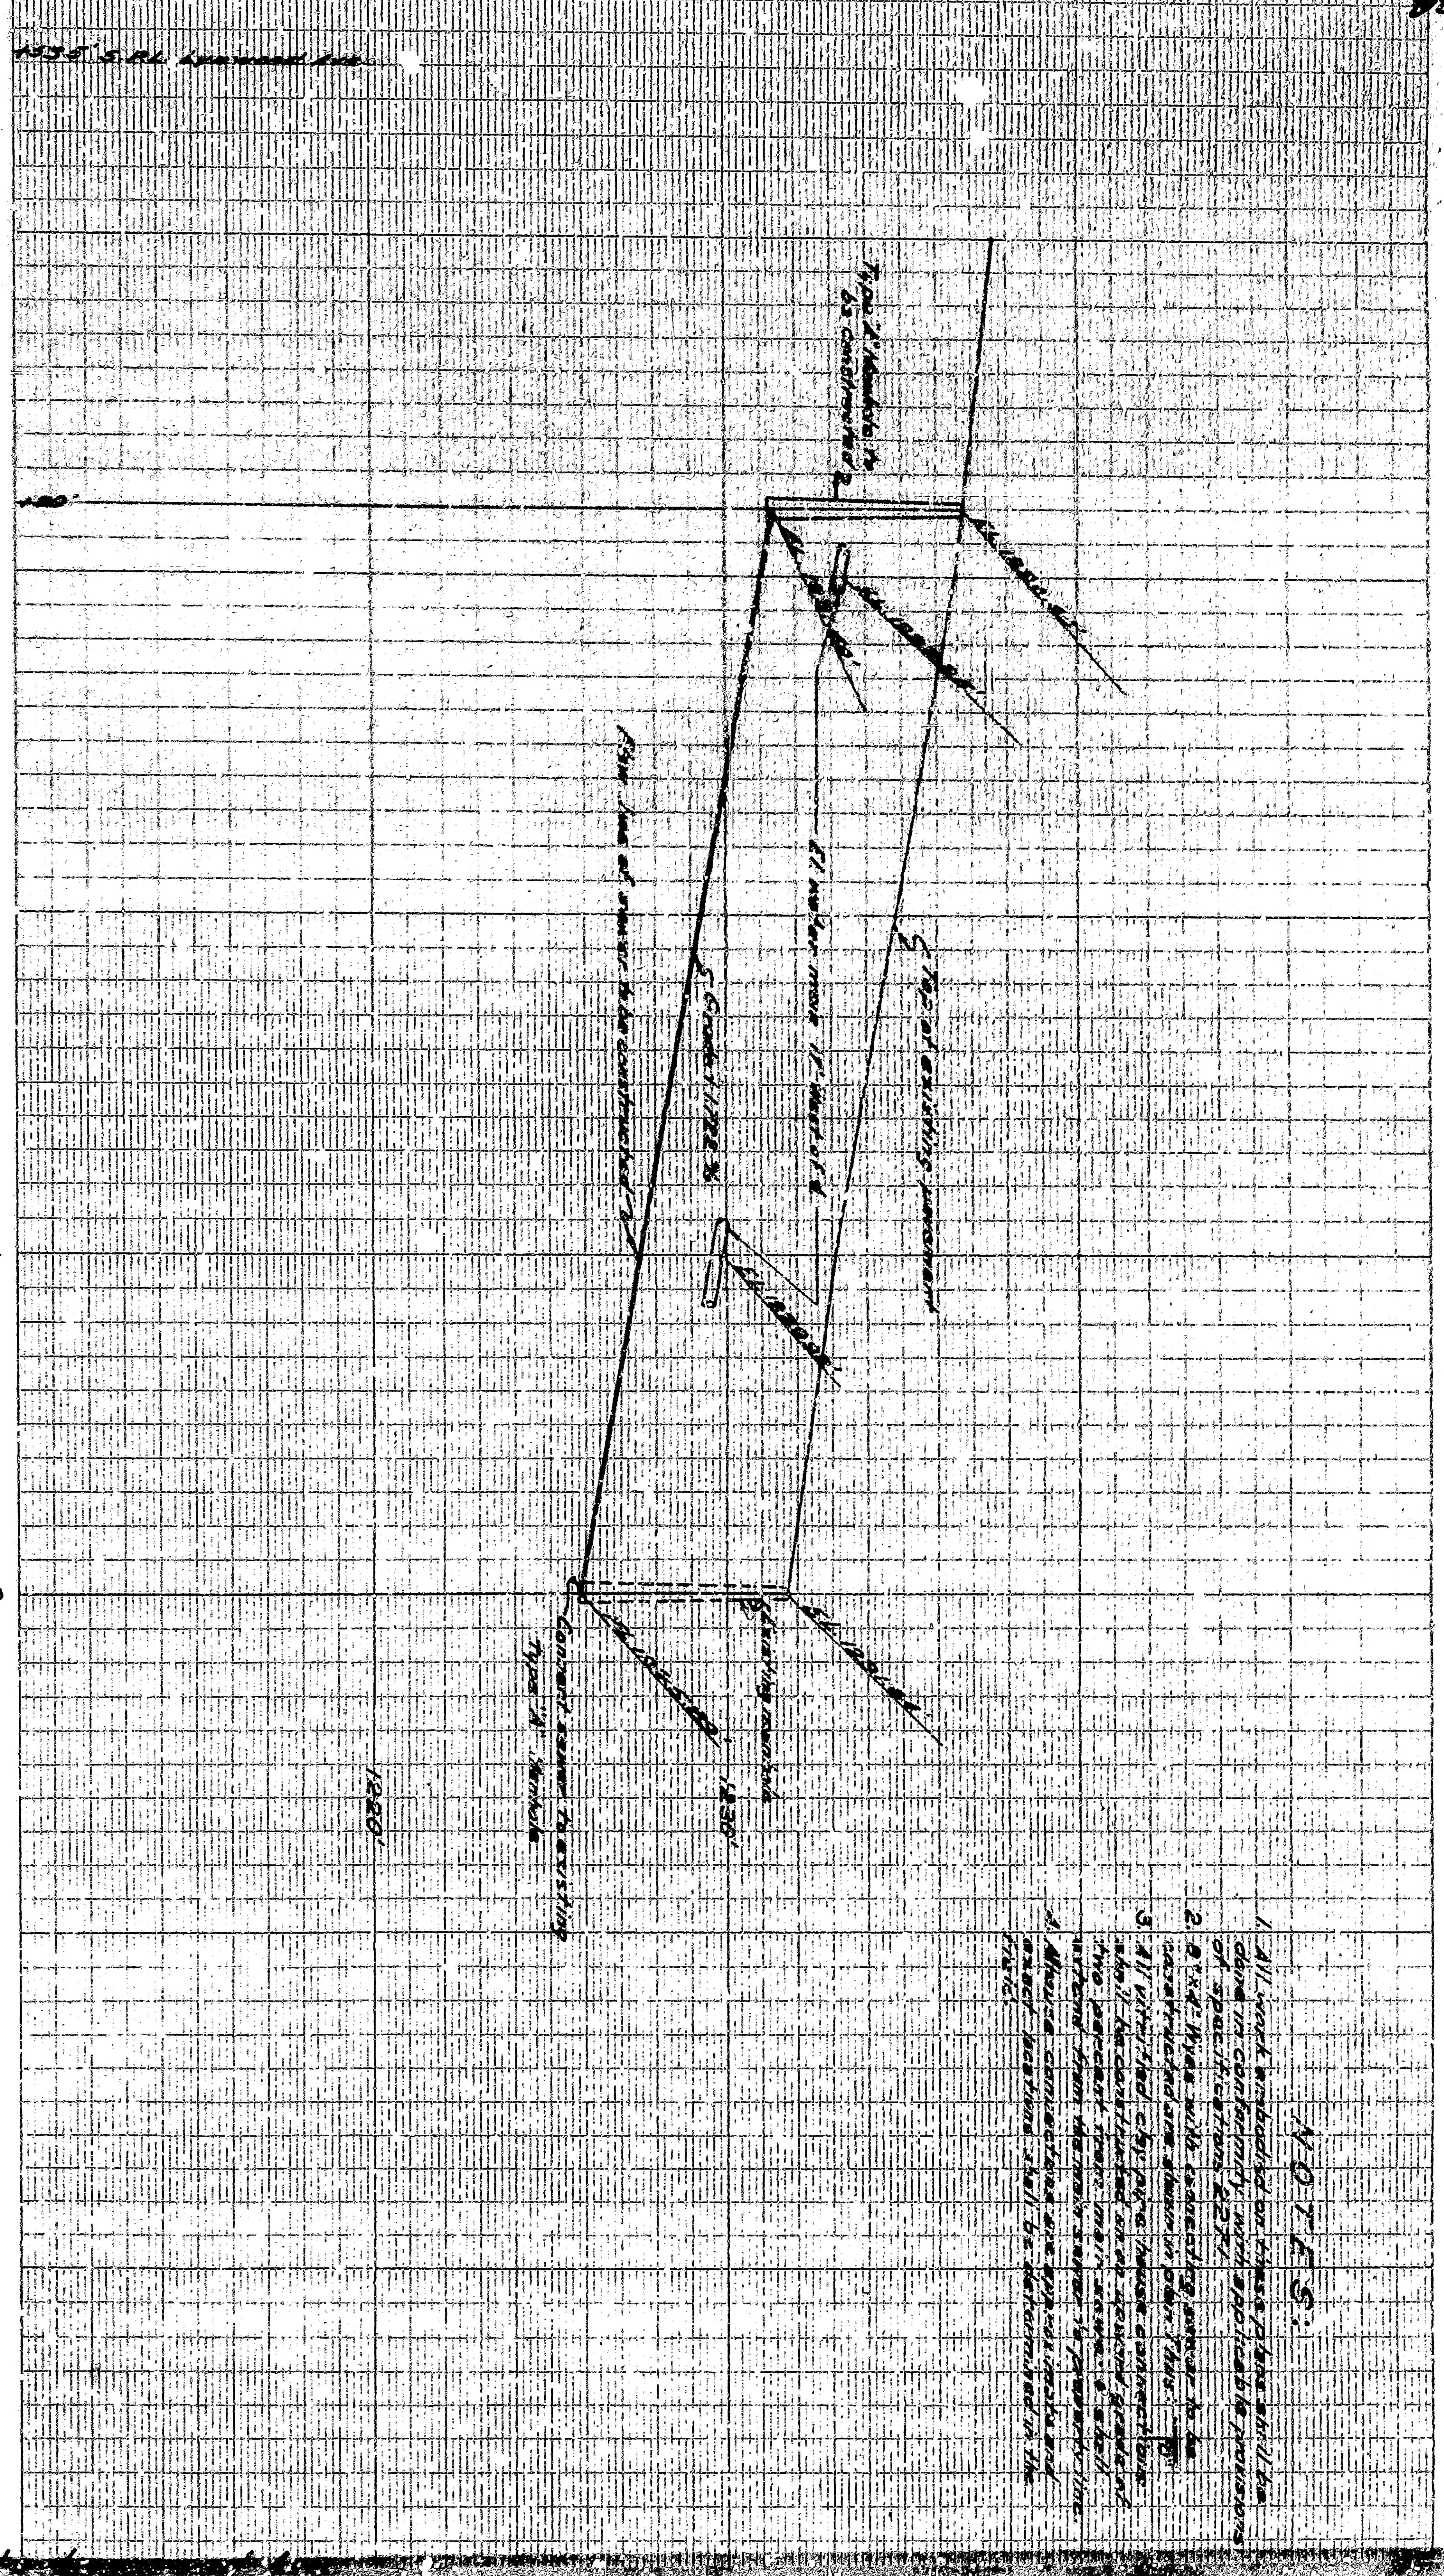


Plan 2330 Golden Ave Sewer Holly Vista Blvd to Lynnwood Ave

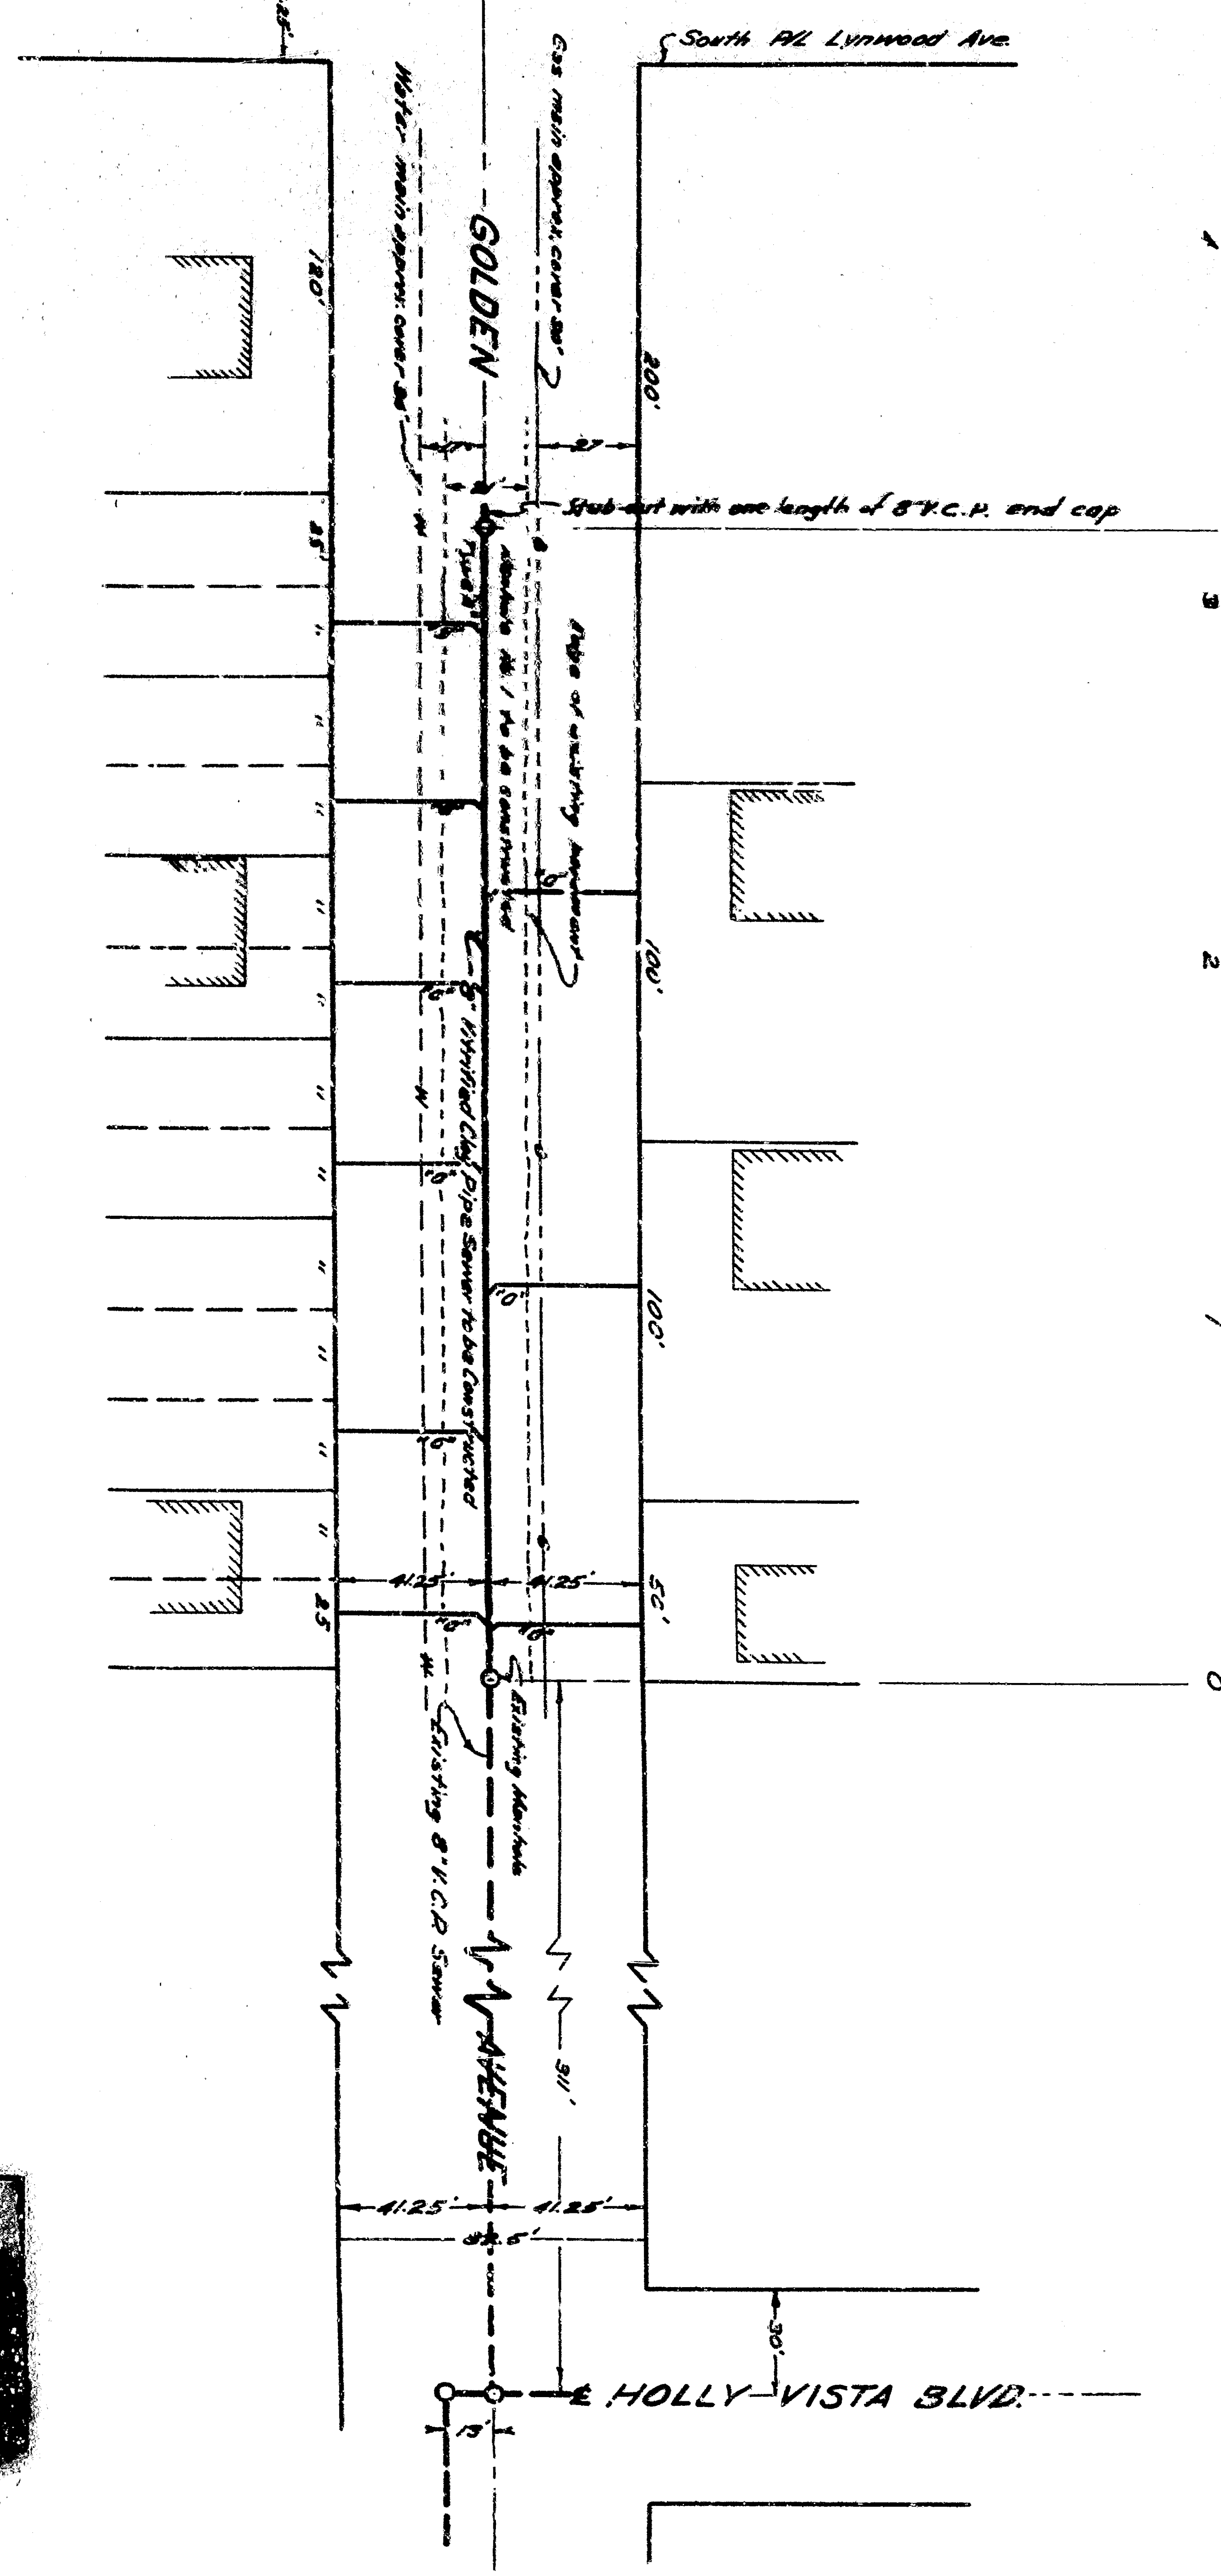

PLAN  
Scale 1"=40'

DEPARTMENT OF ENGINEERING CITY OF SAN BERNARDINO	
GOLDEN AVENUE SEWER PLAN	
HOLLY VISTA BLVD TO LYNNWOOD AVE	
SUBMITTED BY	DATE
APPROVED BY	DATE
DESIGNED BY	DATE
CHECKED BY	DATE
REGISTERED ENGINEER	NO.
DRAWING NO.	2330
SHEET	1
TOTAL SHEETS	1

30-119

Plan 2330 Golden Ave Sewer Holly Vista Blvd to Lynnwood Ave

PLAN 2330  
GOLDEN AVE SEWER  
HOLLY VISTA BLVD TO LYNNWOOD AVE