
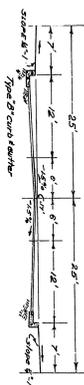





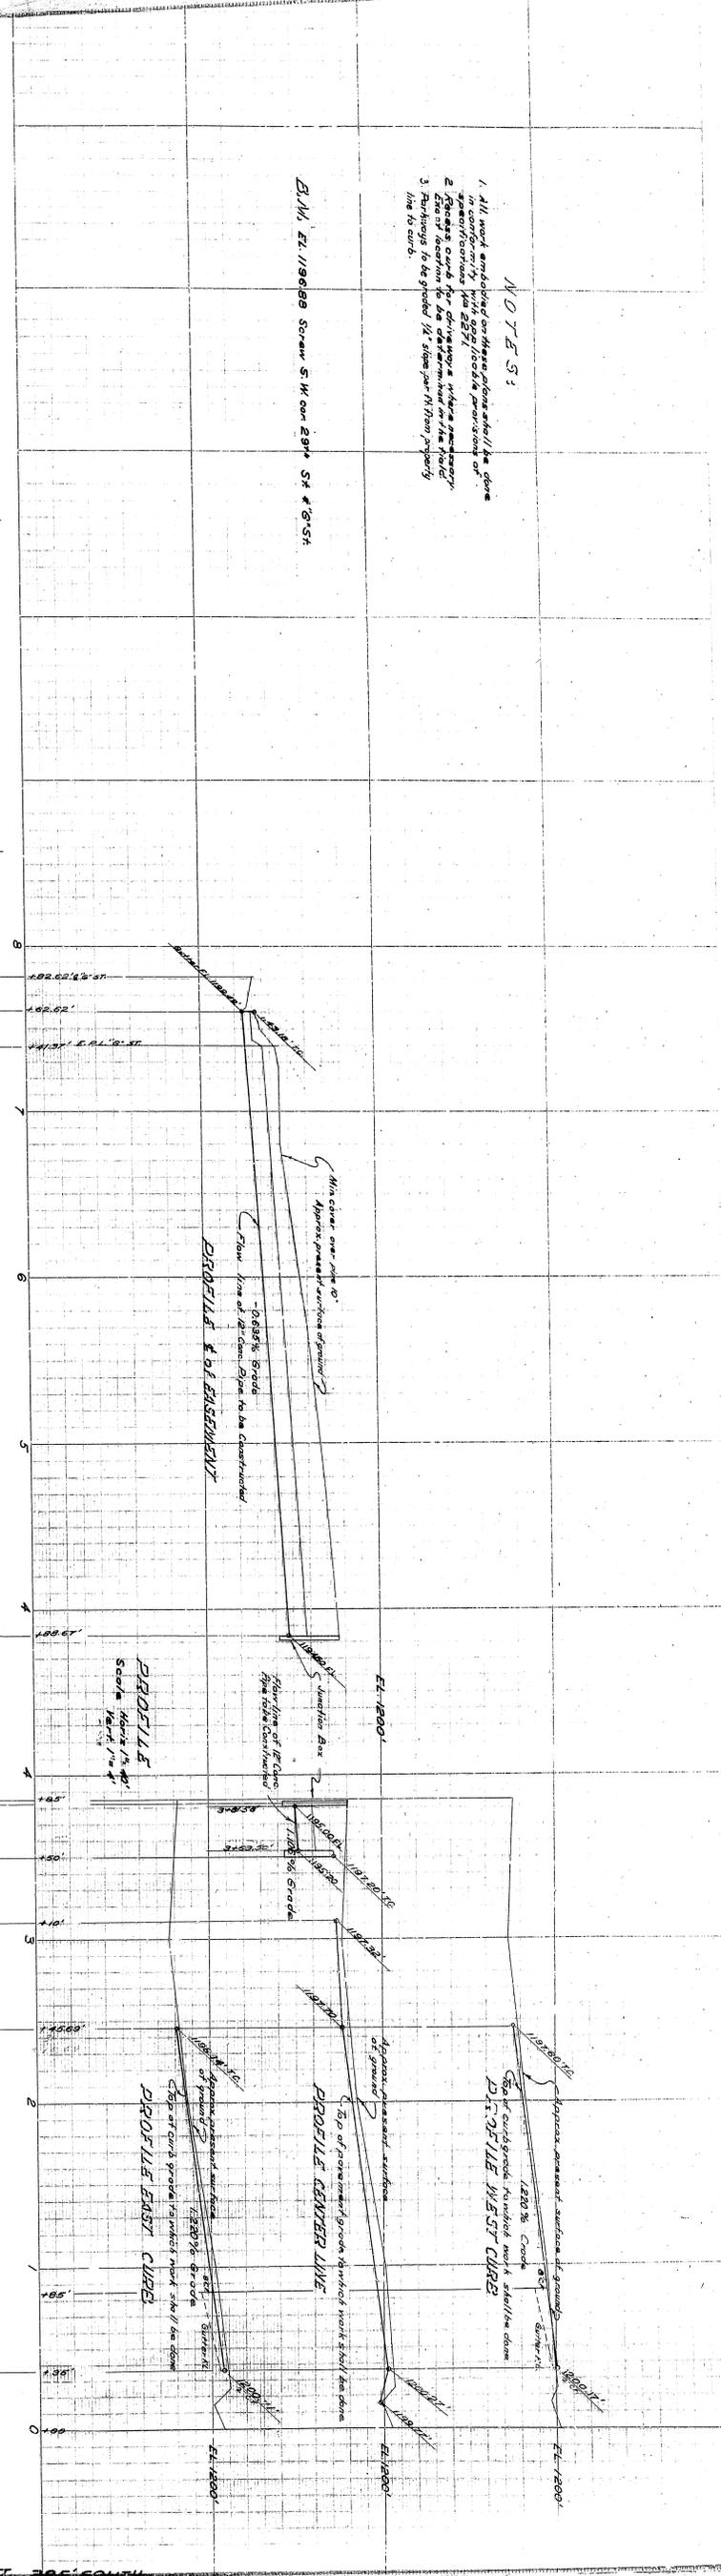


SECTION "B-B"

PLAN SCALE 1/40'


PLAN SCALE 1/40'

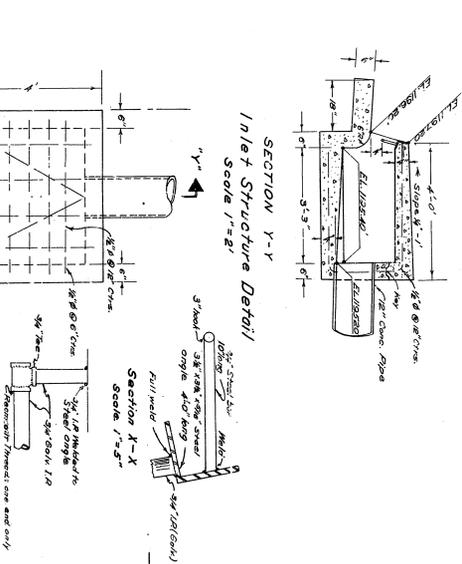

SECTION 'Y-Y'  
Inlet Structure Detail  

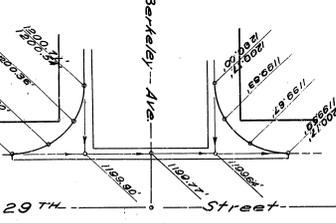


INTERSECTION DETAIL  
SCALE 1/2" = 1'-0"

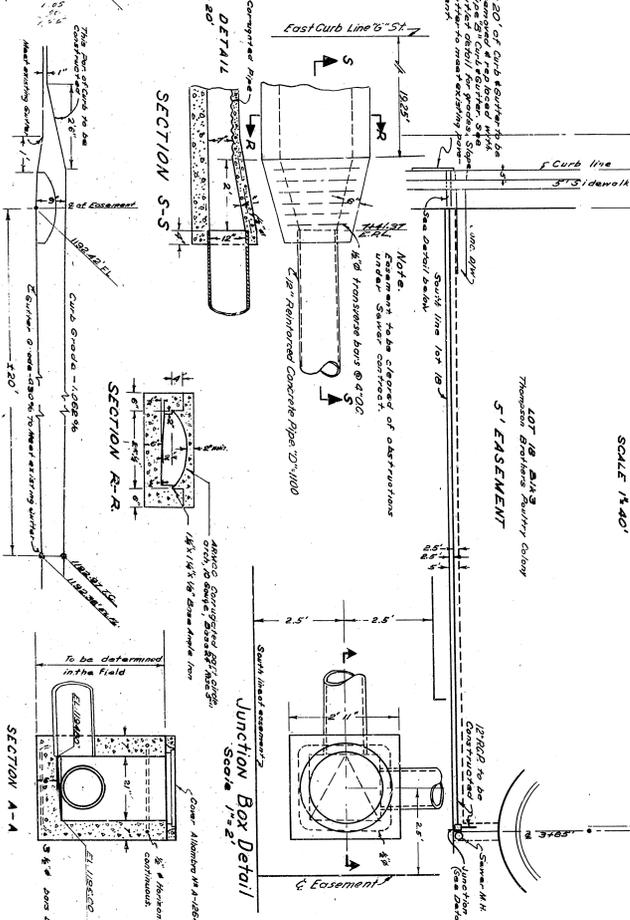

SECTION 'S-S'  
CURB FACE OUTLET  
Scale 1/2" = 1'-0"

SECTION 'R-R'



SECTION 'A-A'

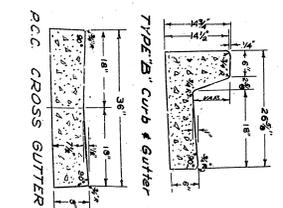

**BERKELEY AVENUE**  
Curb, Gutter & Paving  
29th St. to Point South  
October 28, 1944  
2339



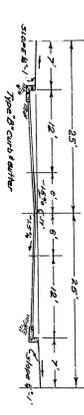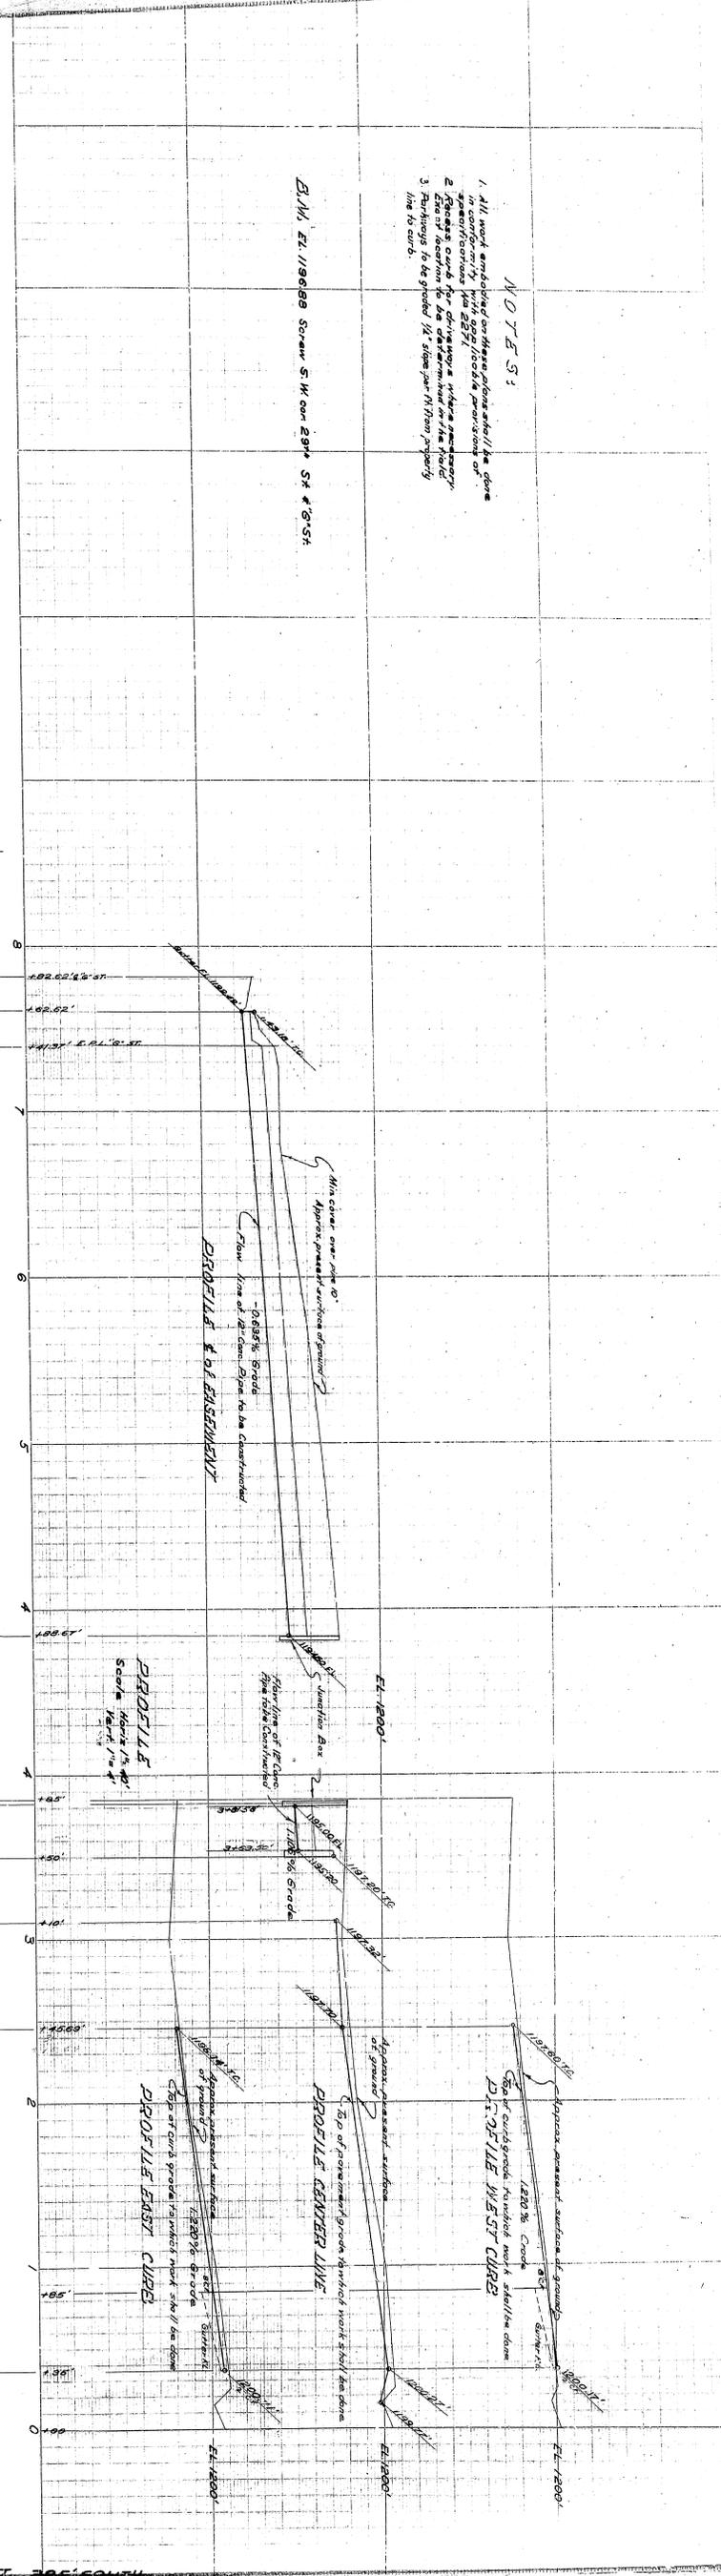

SECTION 'B-B'

PLAN SCALE 1"=40'

PLAN SCALE 1"=40'









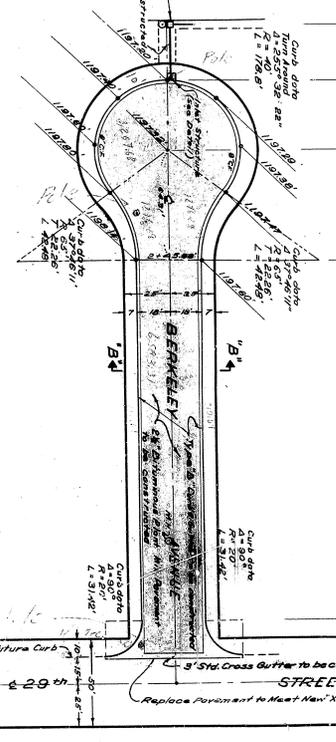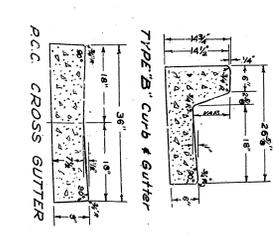


BERKELEY AVENUE  
Curb, Gutter & Parapet  
29th St. to Point South  
October 28, 1924  
2339






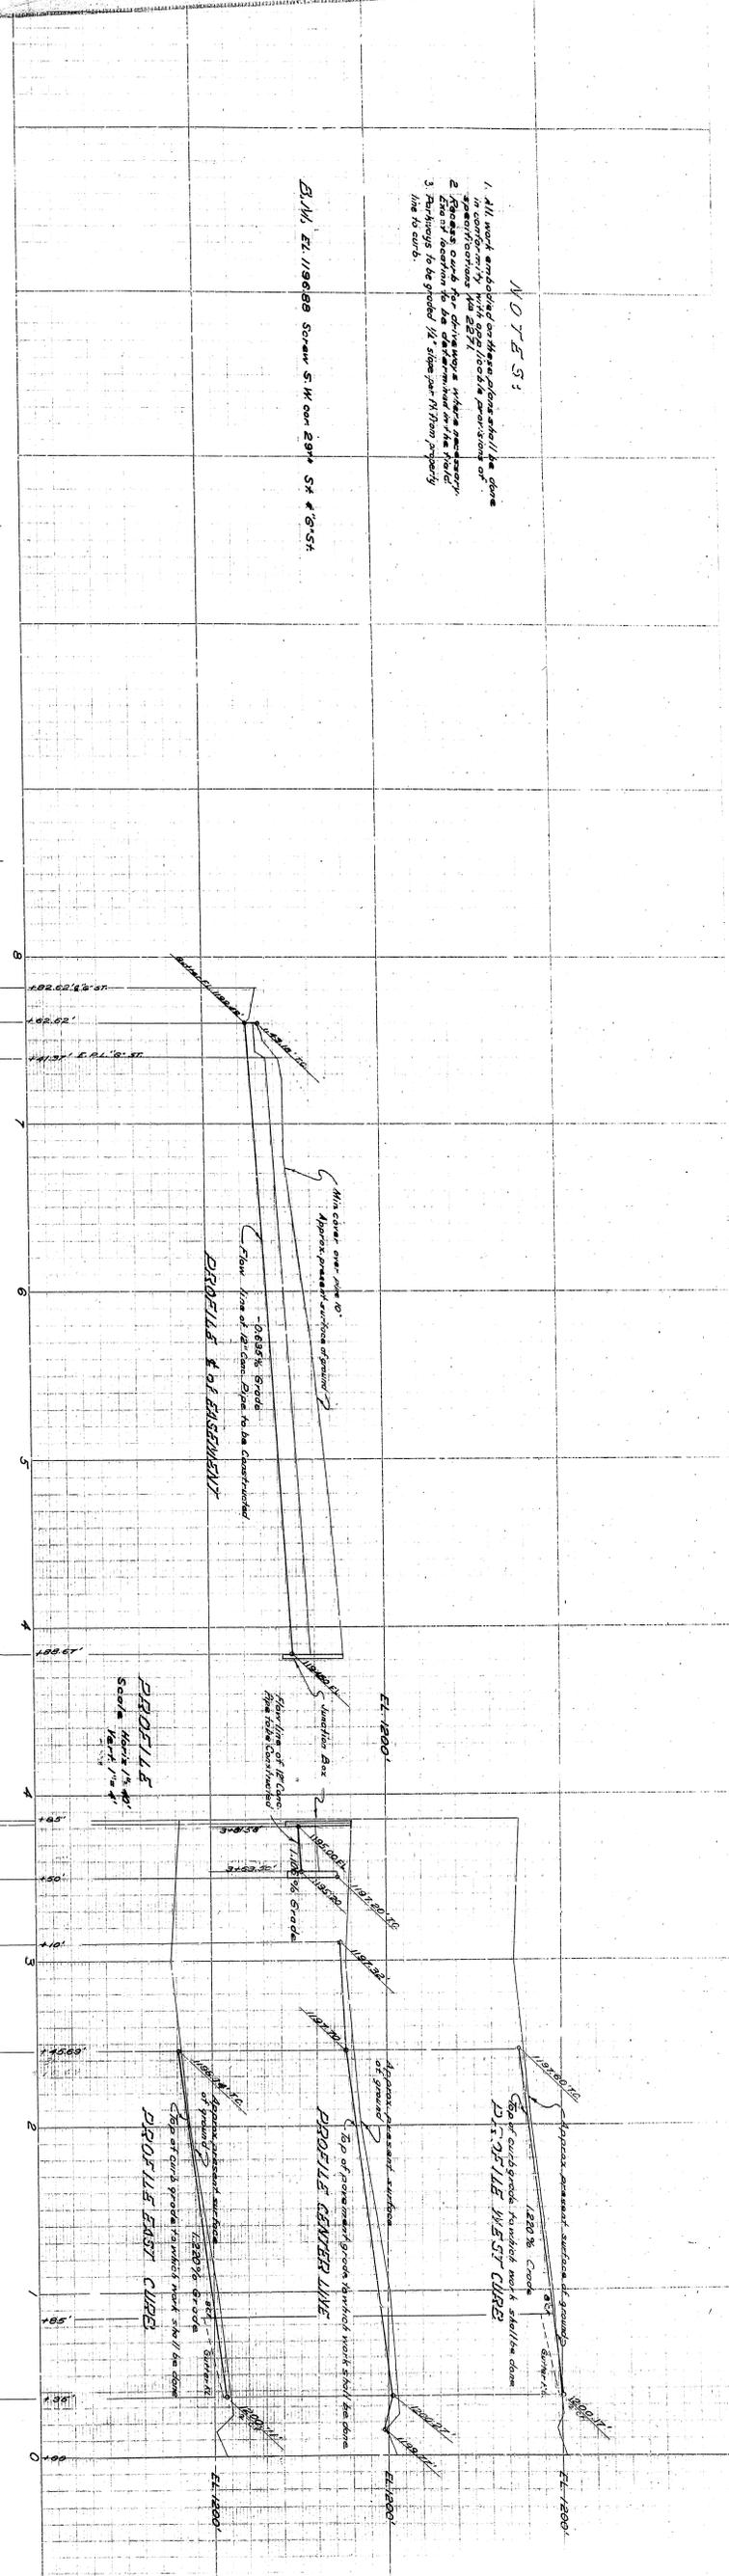


SECTION 'B-B'  
SCALE 1"=2'

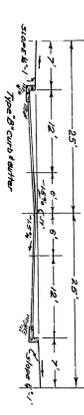


SECTION 'Y-Y'  
Scale 1"=2'

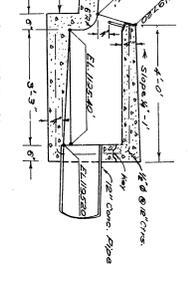


SECTION 'X-X'  

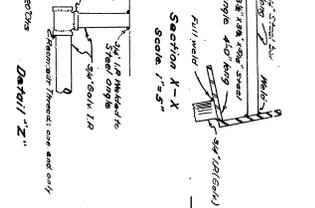


INTERSECTION DETAIL  
SCALE 1"=20'

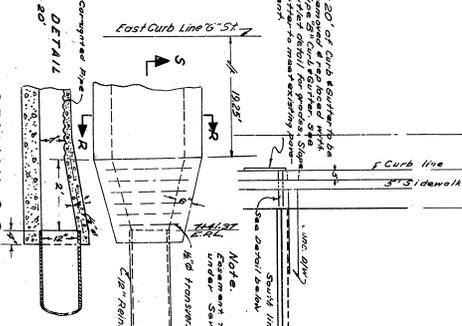

SECTION 'S-S'  
Scale 1"=2'

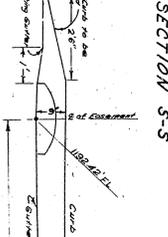

SECTION 'R-R'  
Scale 1"=2'

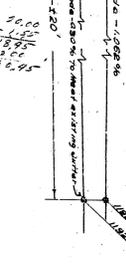


SECTION 'A-A'  
Scale 1"=2'



PLAN SCALE 1"=40'





PLAN SCALE 1"=40'

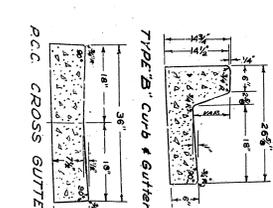

**BERKELEY AVENUE**  
Curb, Gutter & Paving  
29th St. to Point South  
October 28, 1944  
2339



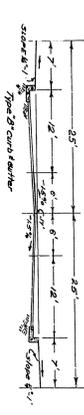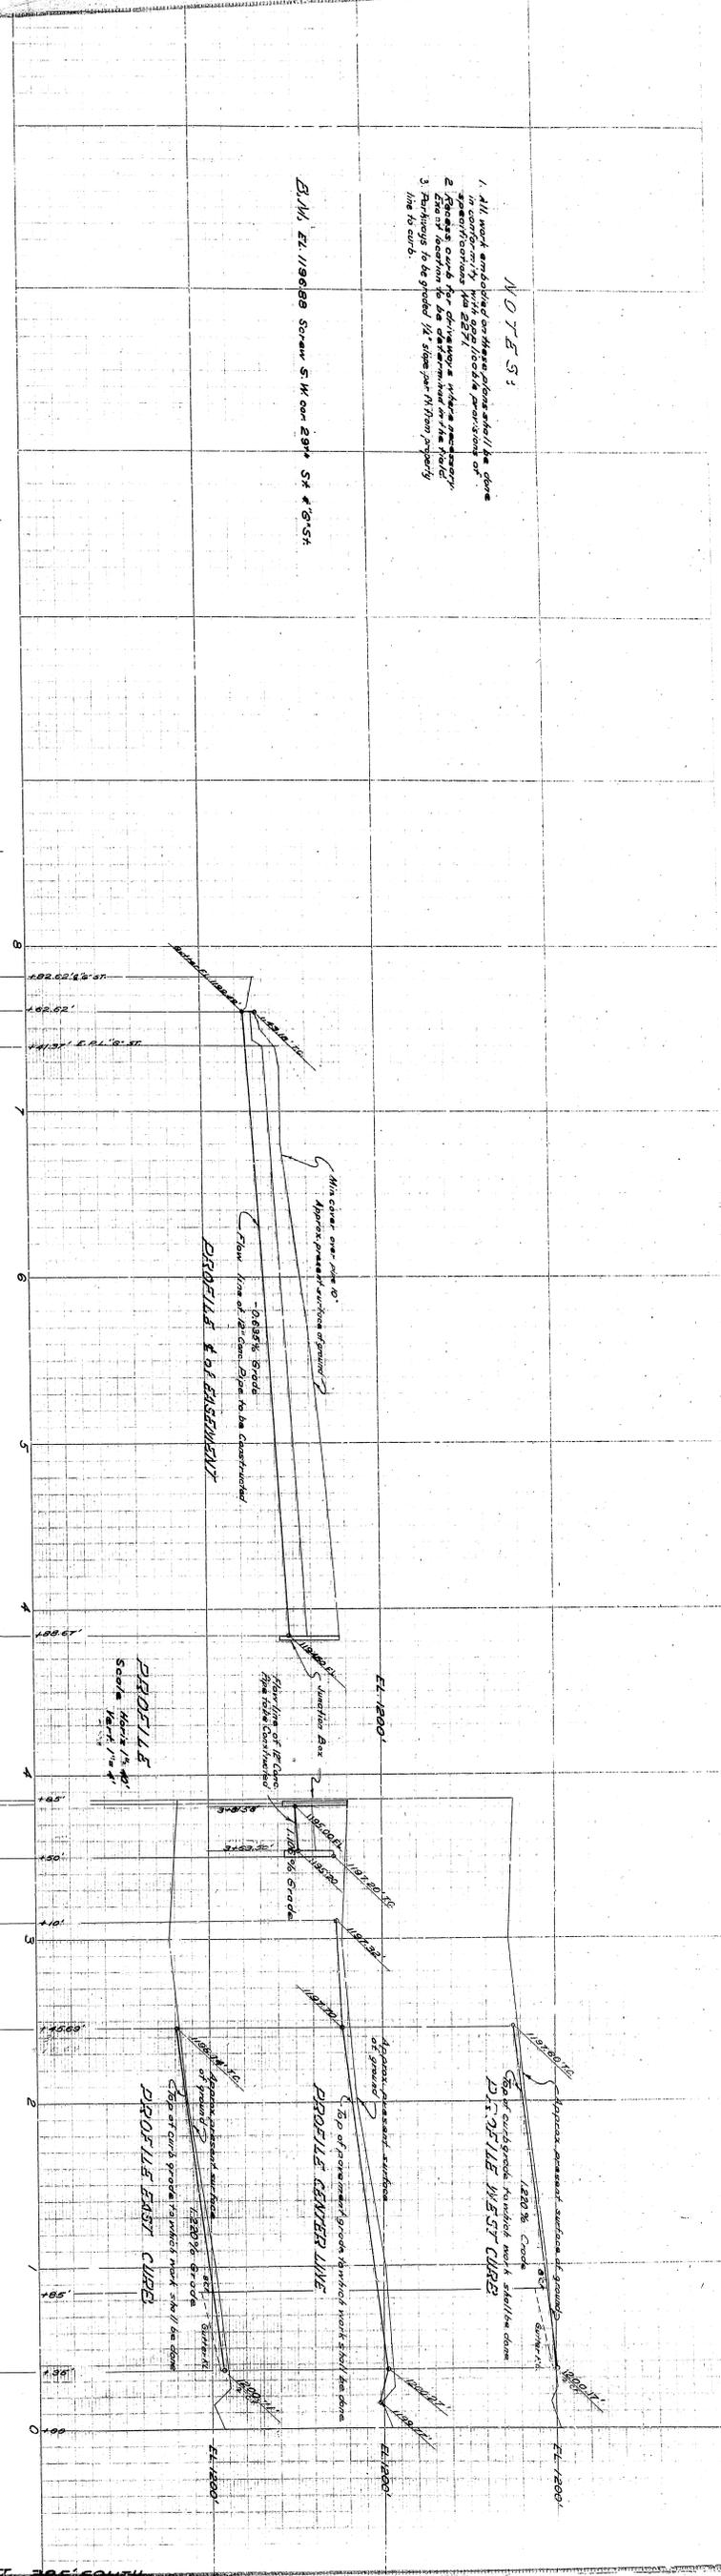















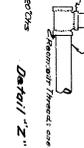















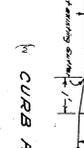










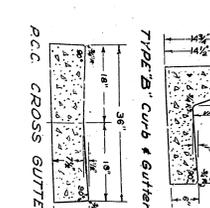

P.C.C. CROSS GUTTER




**BERKELEY AVENUE**  
Curb, Gutter & Paving  
29th St. to Point South  
October 28, 1924  
2339

U-0-122  
PARTIAL  
OF  
WARD  
JANUARY 1925